




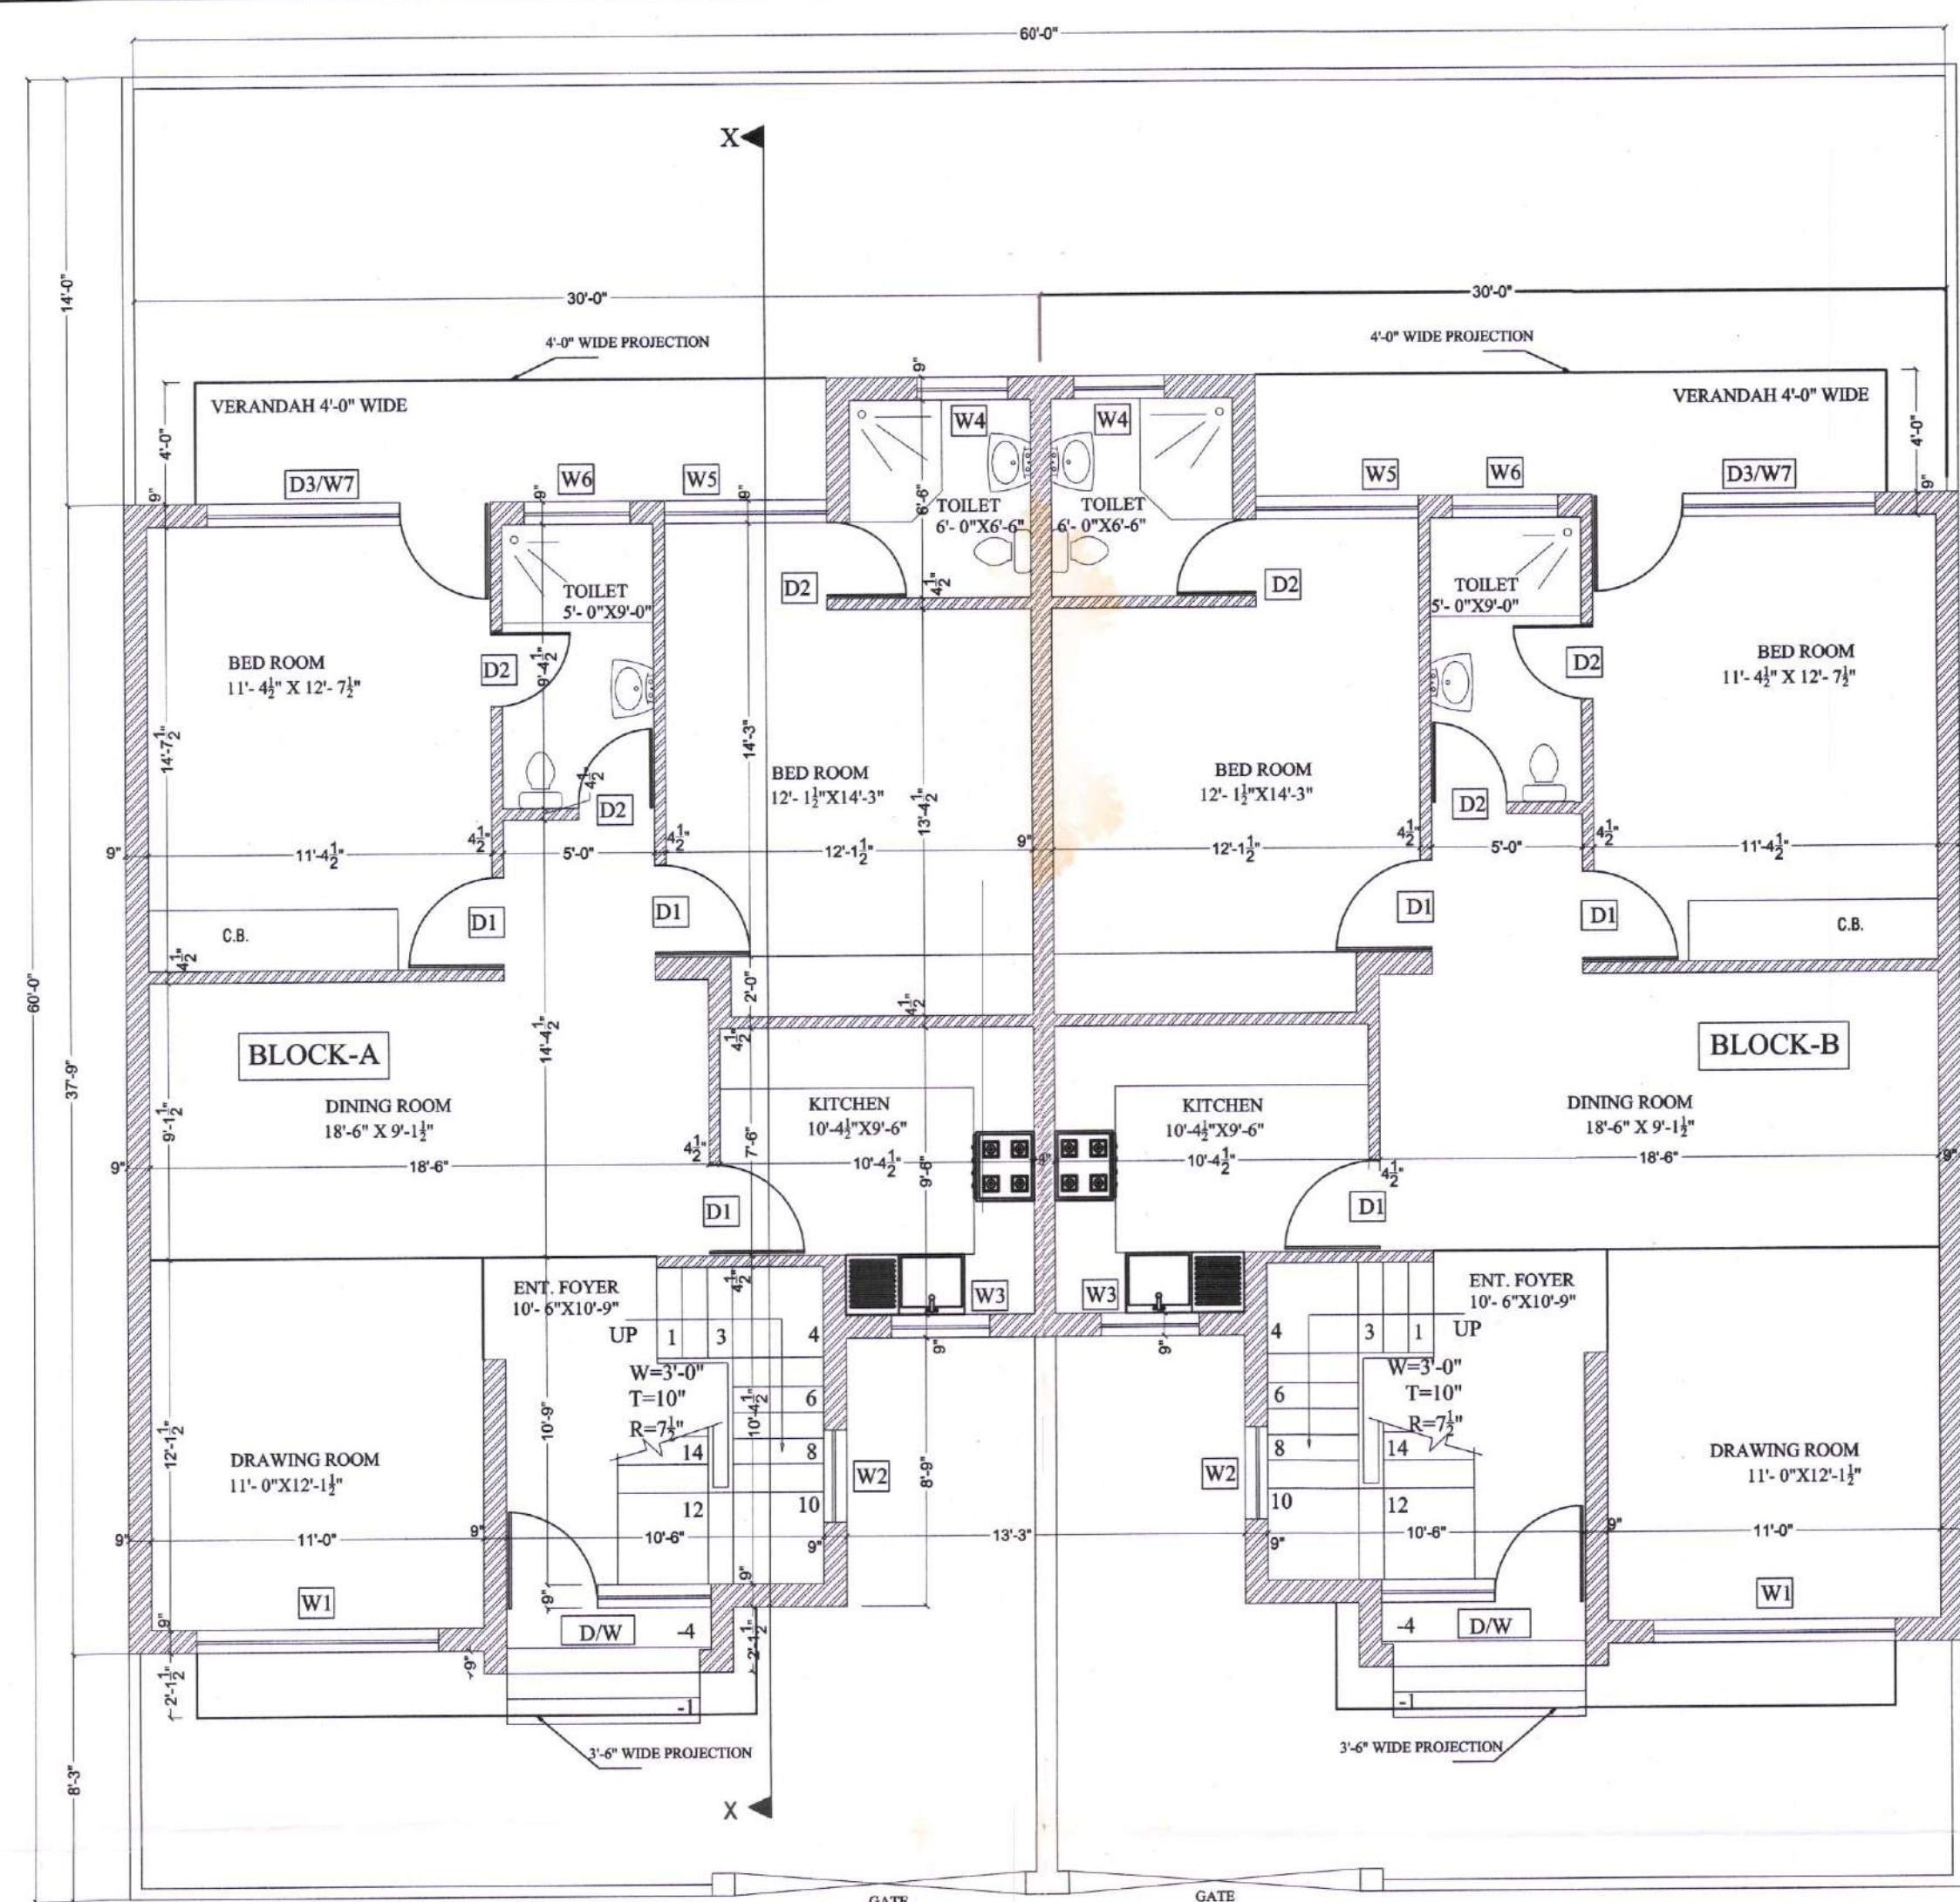


GROUND FLOOR PLAN

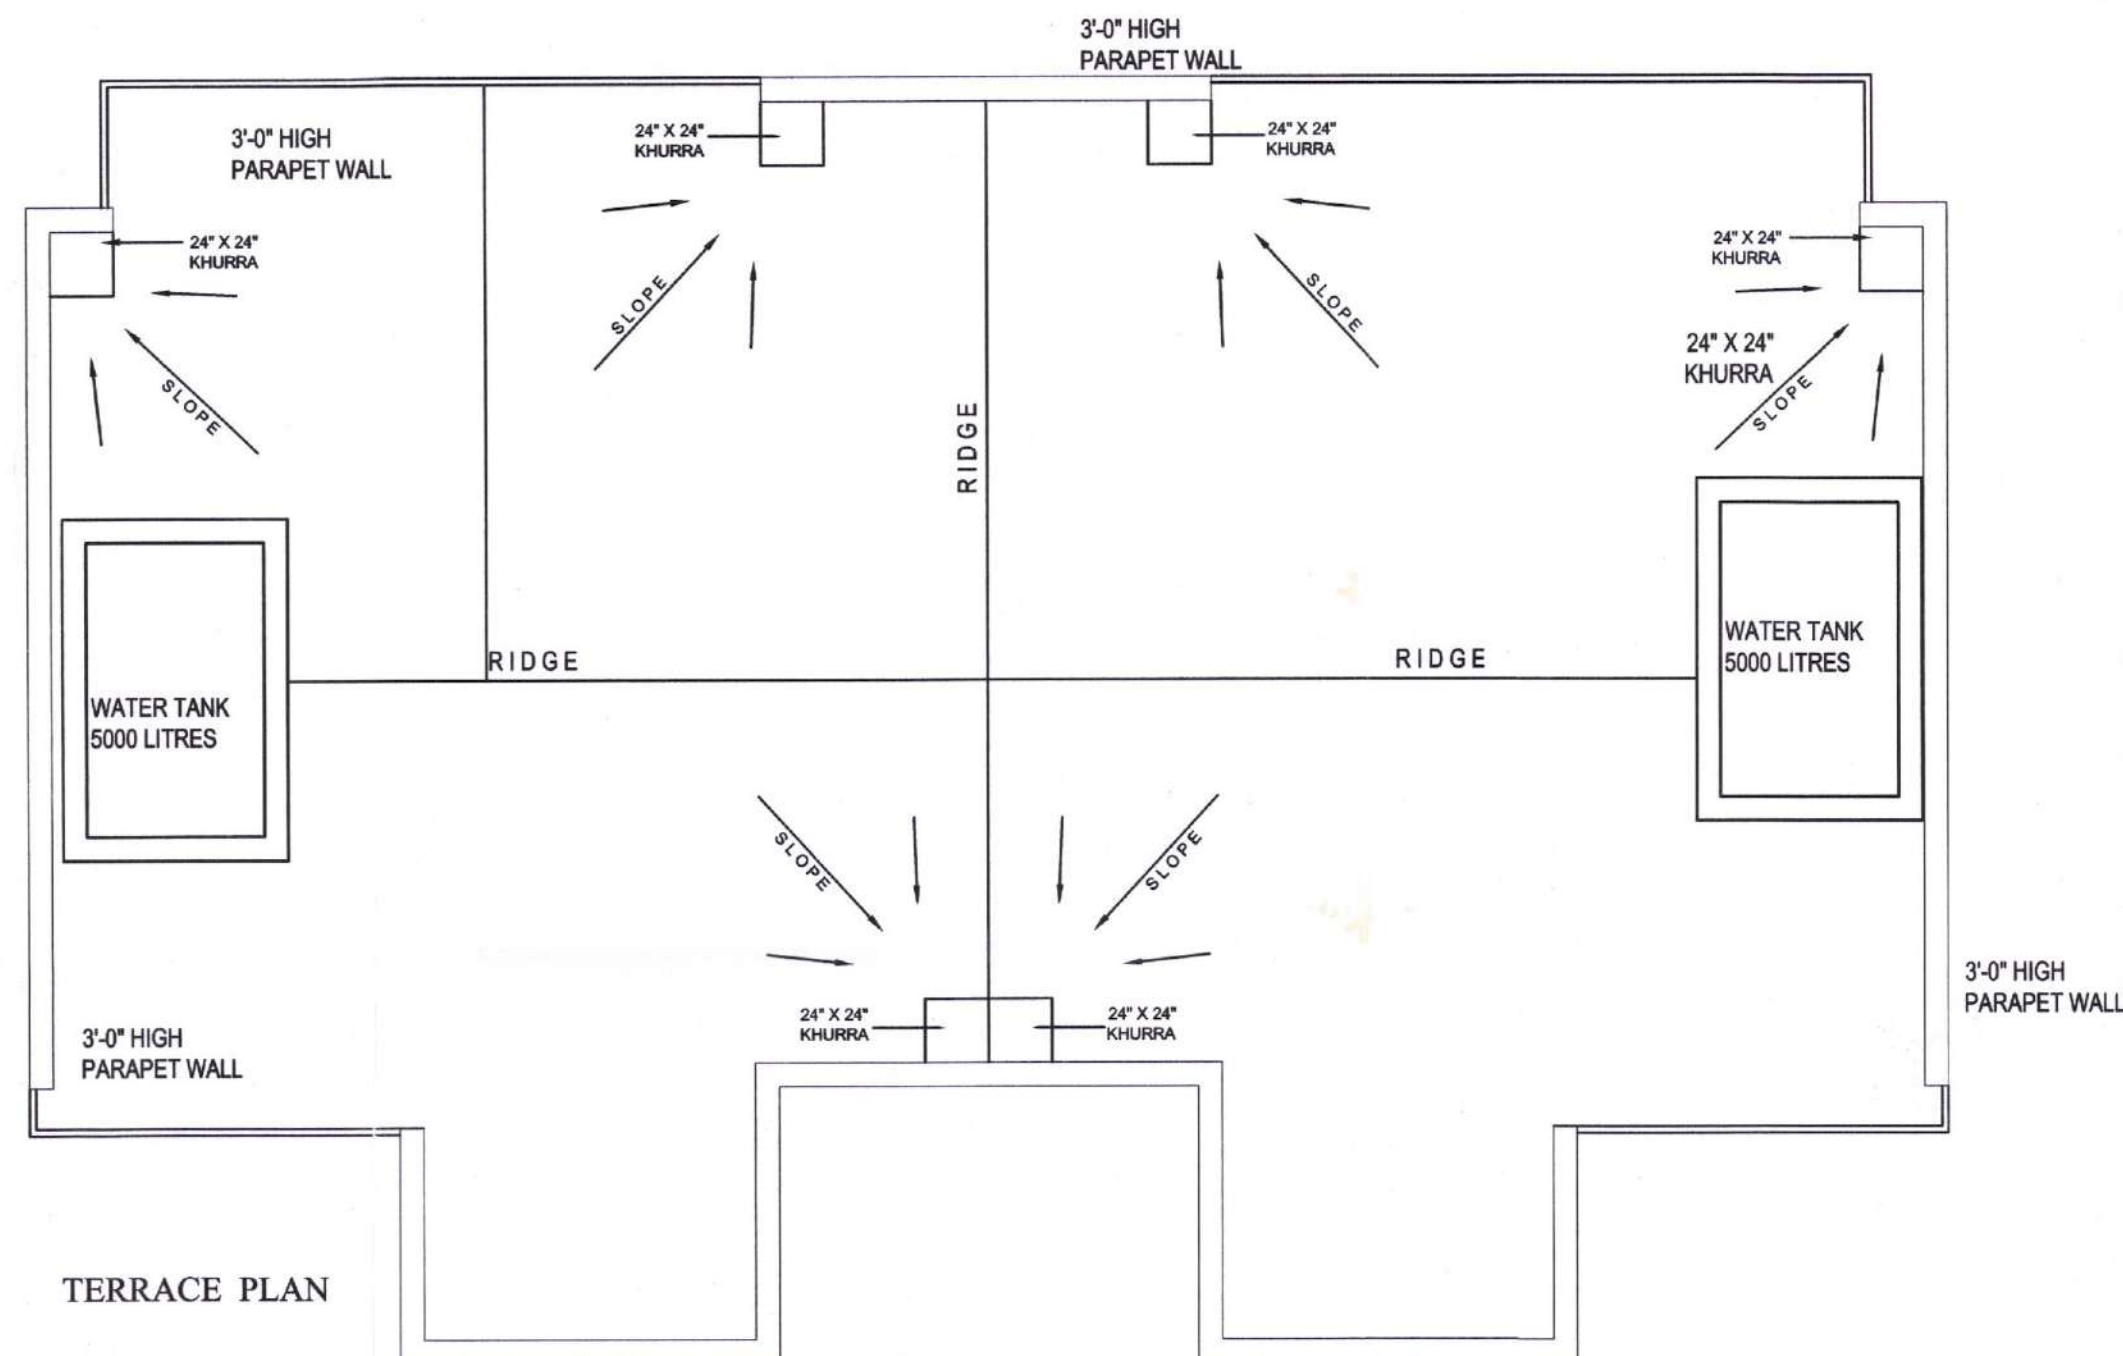


TERRACE PLAN

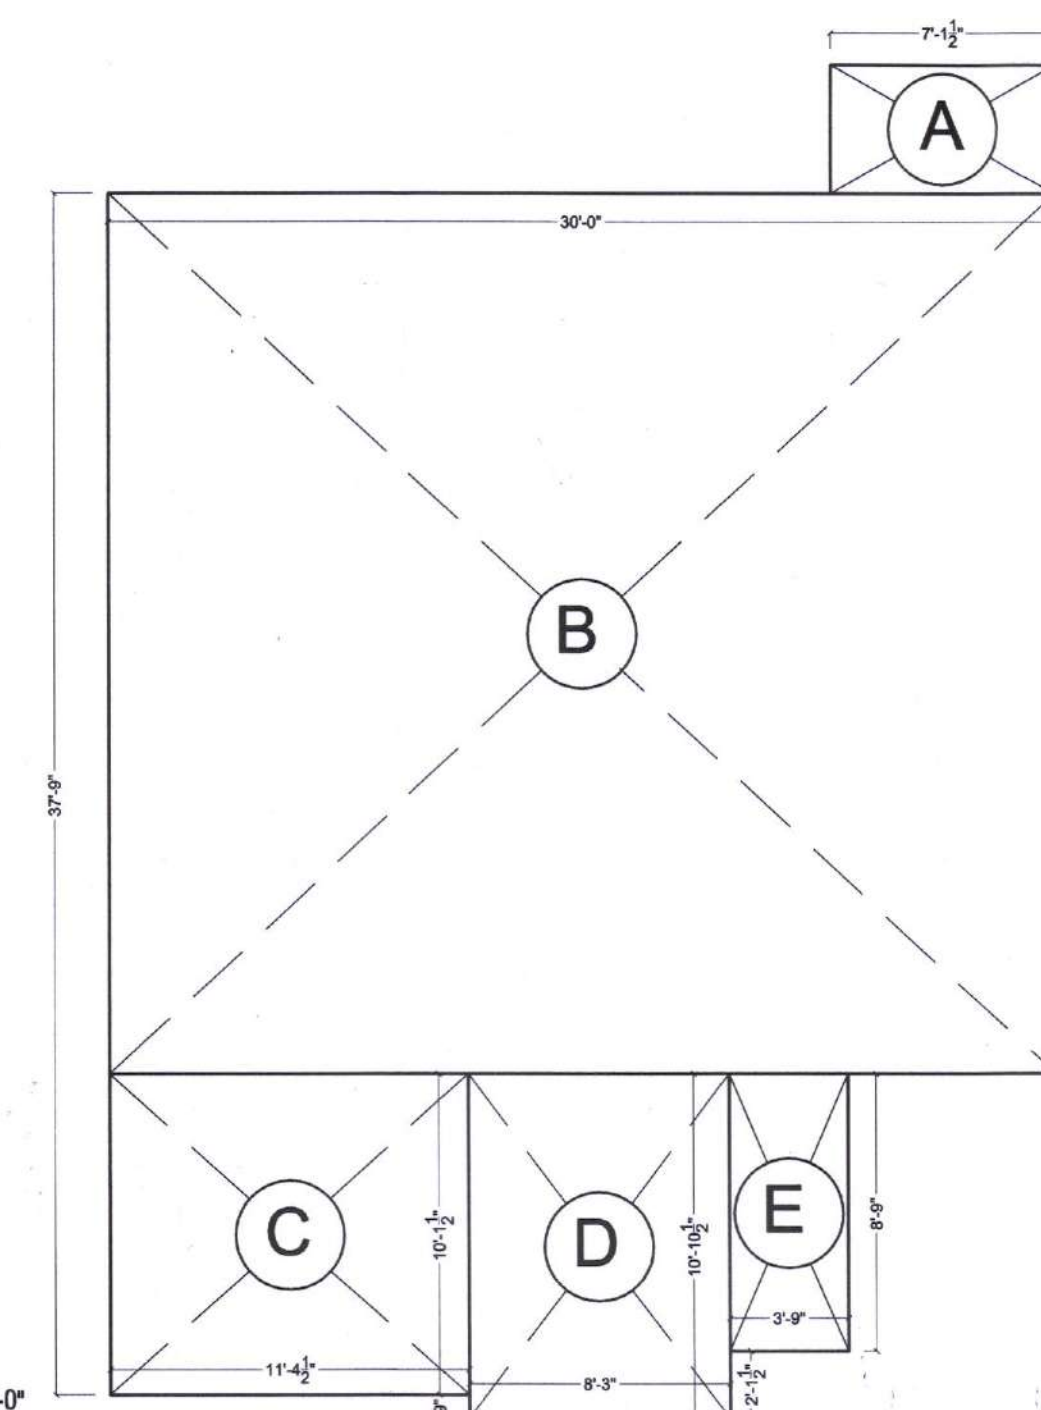


GROUND FLOOR PLAN

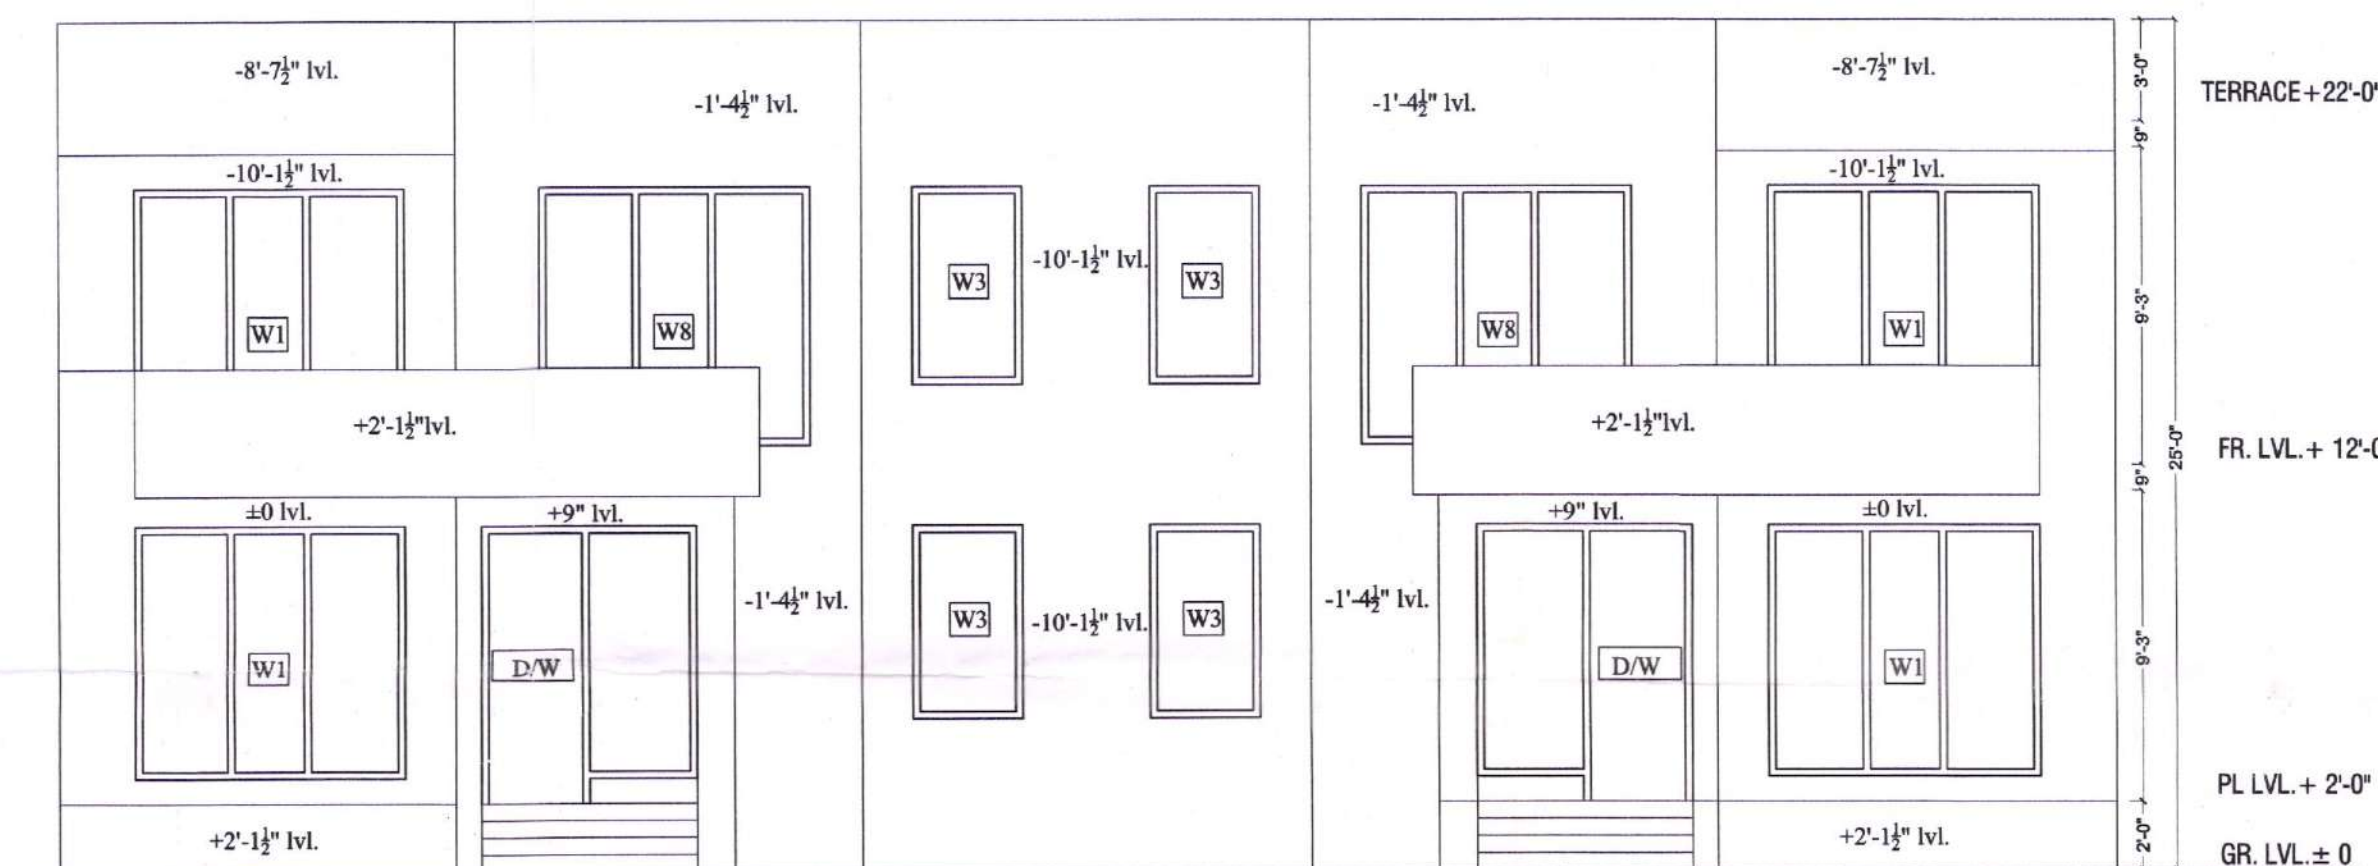


FRONT ELEVATION

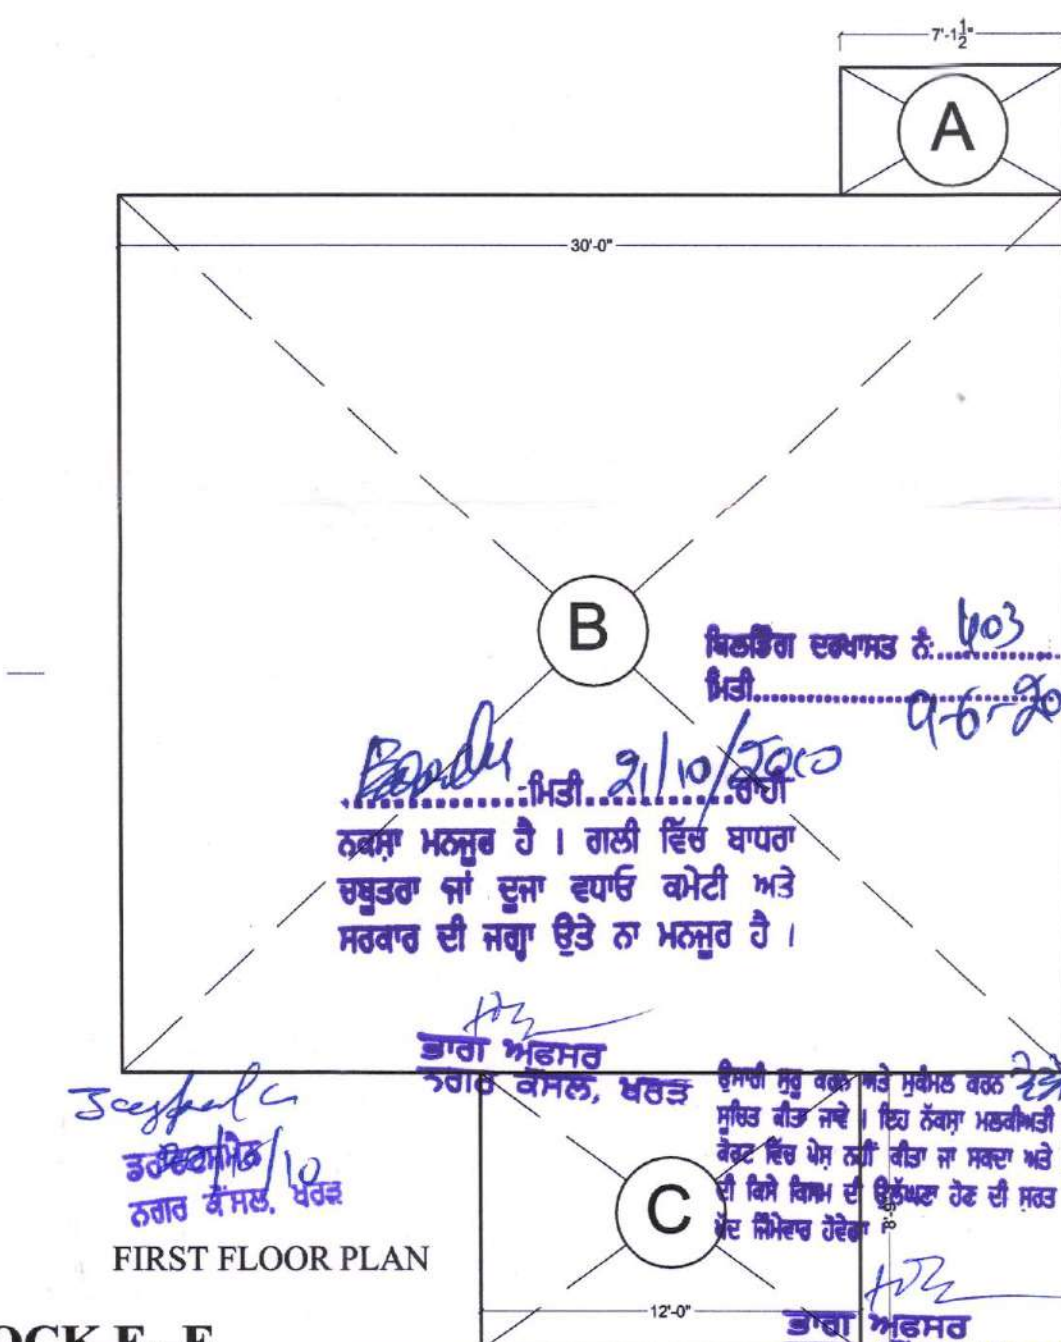

FIRST FLOOR PLAN

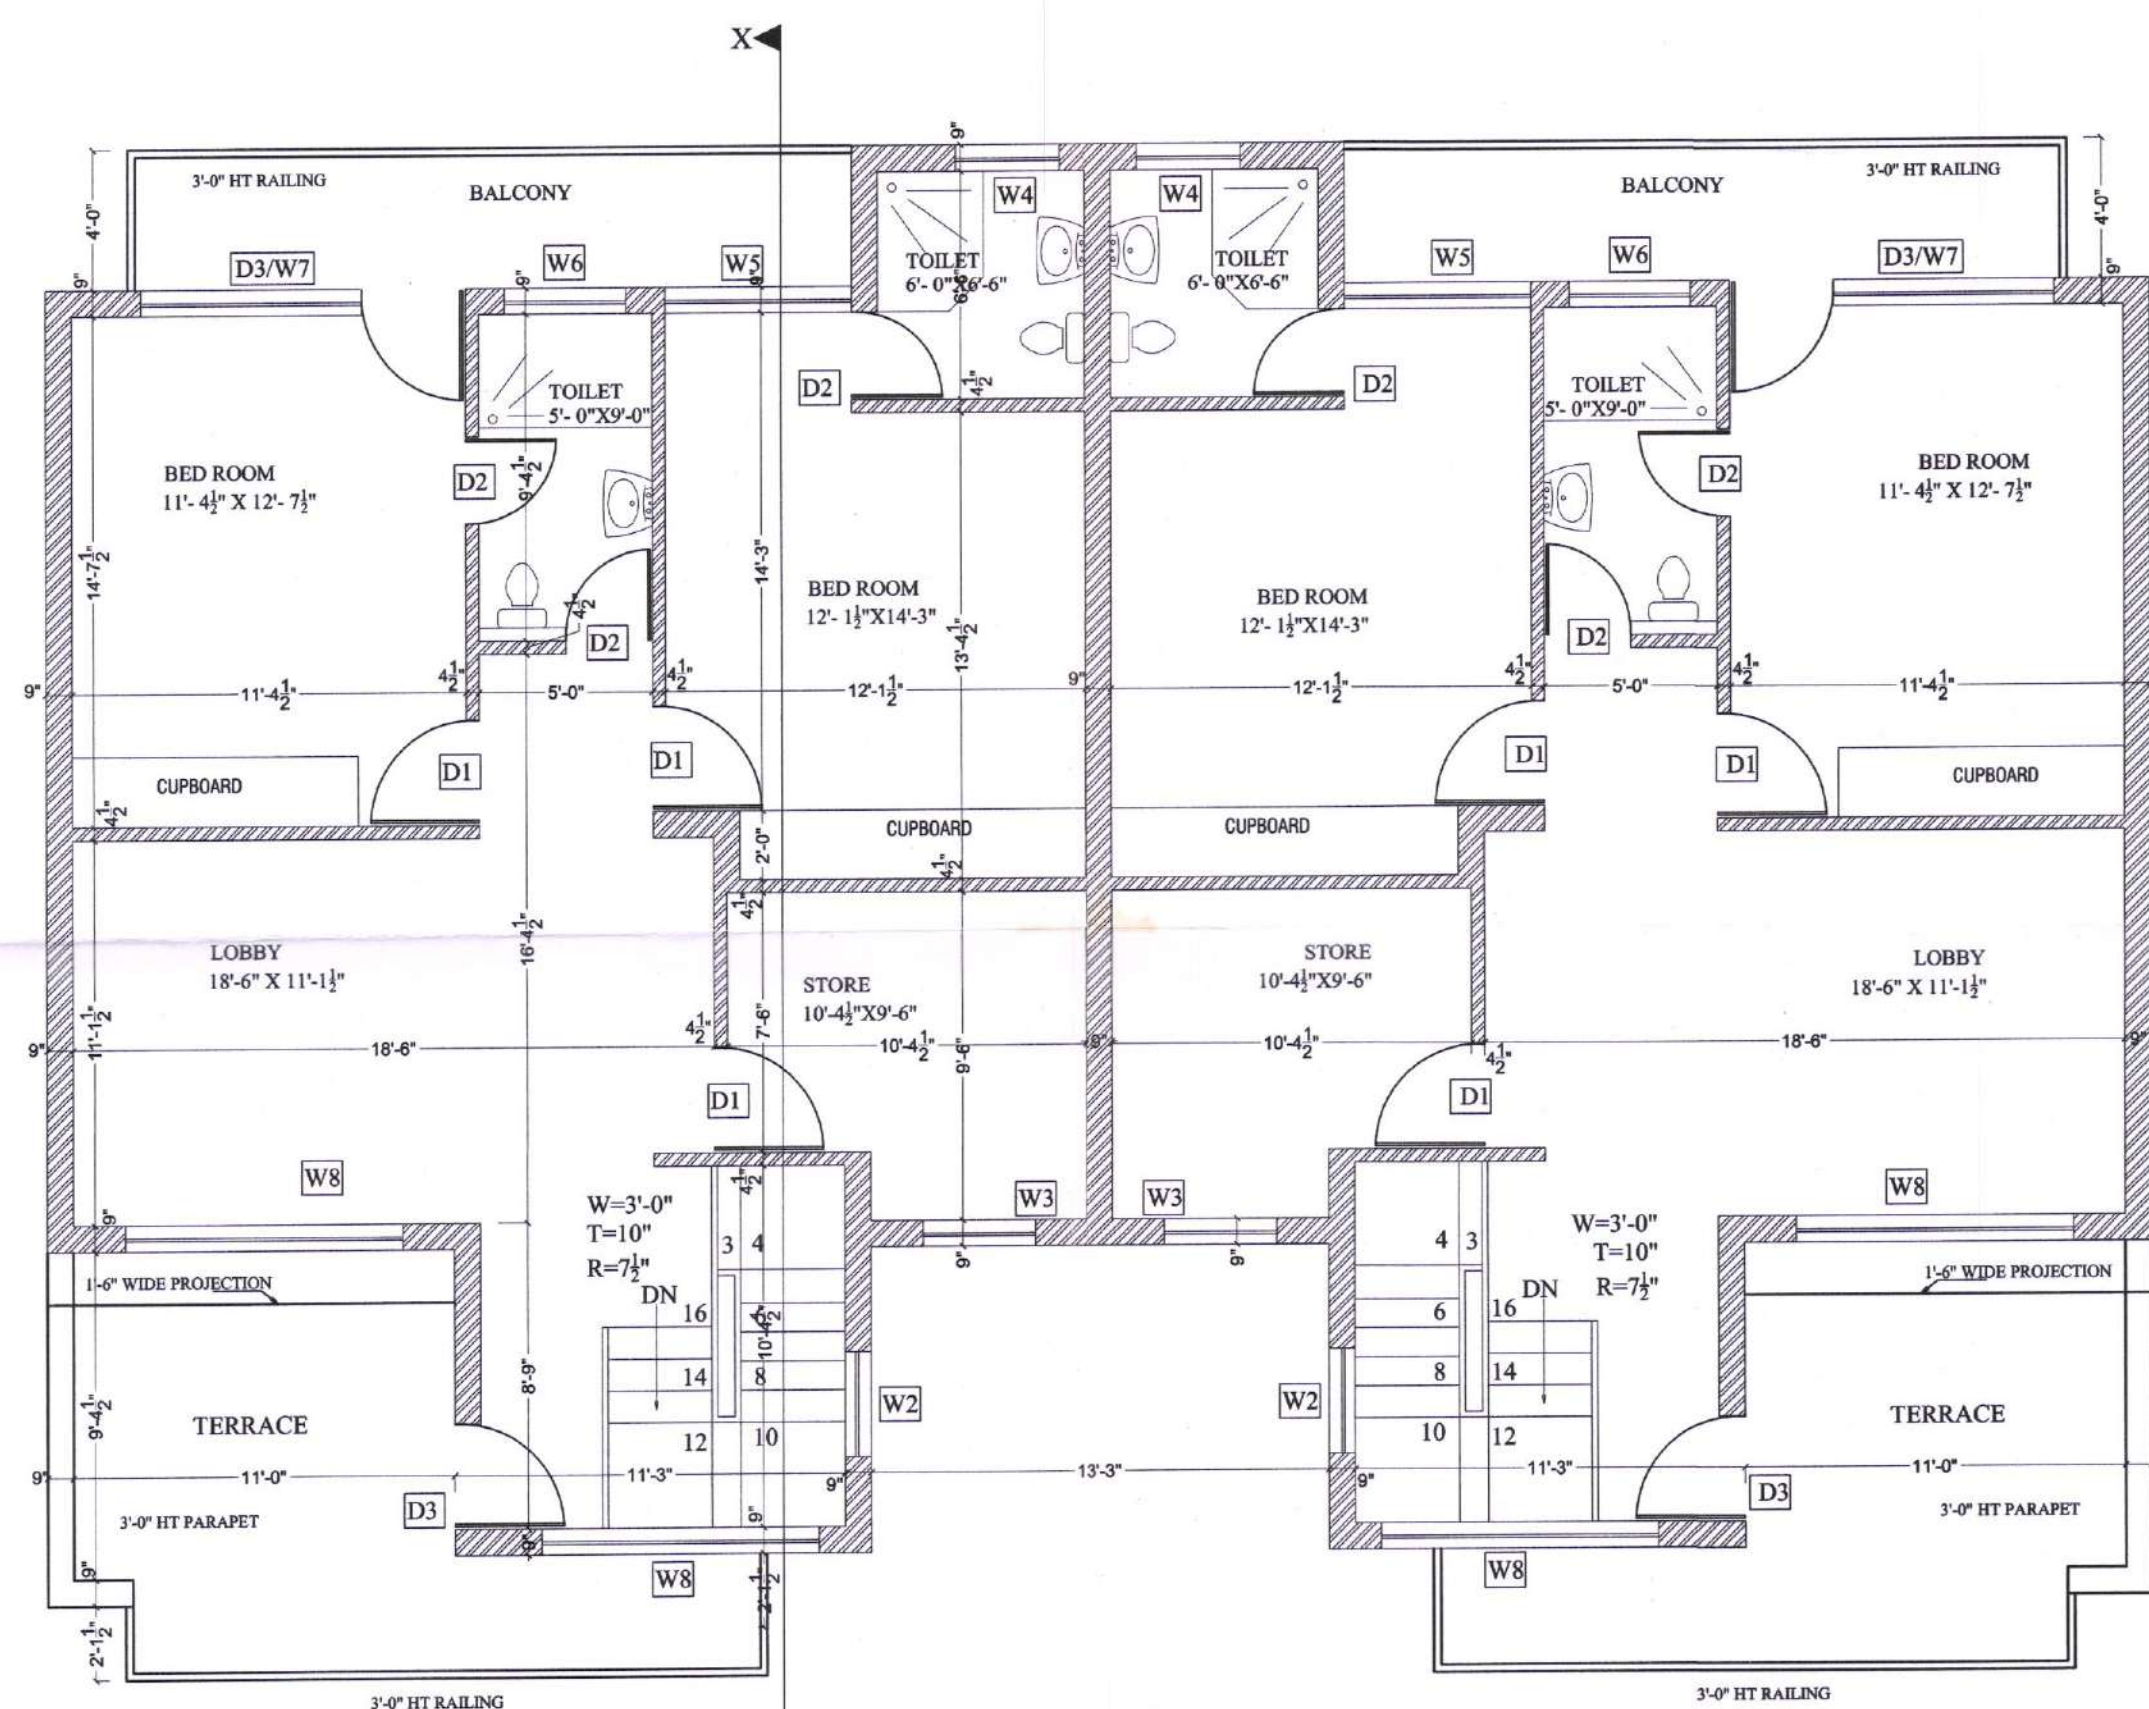

FIRST FLOOR PLAN

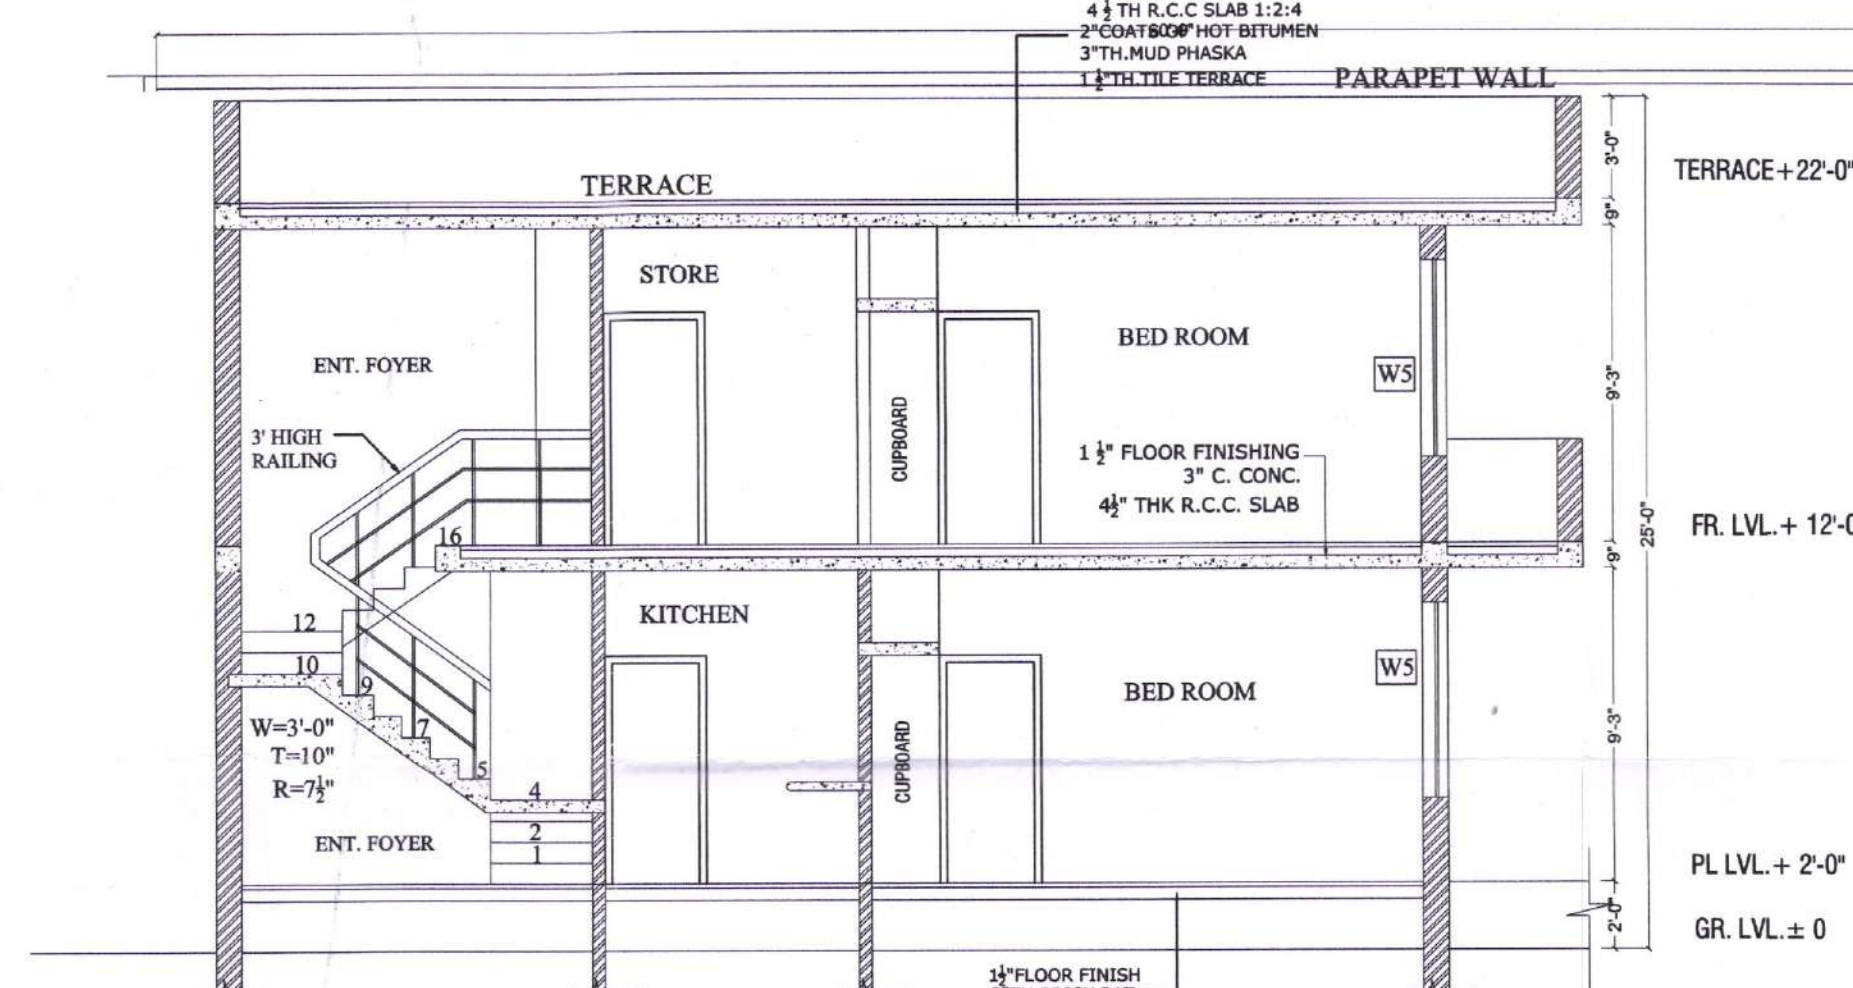

SECTION AT X-X'

JOINERY DETAILS				
Sr.no.	Name	Size	Cill	Lintel
1.	D/W	6'-9"x8'-3"/6'-0"	0/9"	+8'-3"
2.	W1	8'-0" x 7'-6"	9"	+8'-3"
3.	W2	3'-0" x 5'-9"	+2'-6"	+8'-3"
4.	W3	3'-3" x 7'-6"	9"	+8'-3"
5.	D1	3'-0" x 6'-9"	0	+6'-9"
6.	D2	2'-6" X 6'-9"	0	+6'-9"
7.	W4	3'-0" X 3'-9"	+4'-6"	+8'-3"
8.	W5	5'-4" X 5'-9"	+2'-6"	+8'-3"
9.	W6	3'-6" x 3'-9"	+4'-6"	+8'-3"
10.	D3/W7	9'-4" X 5'-9"	+2'-6"	+8'-3"
11.	W8	8'-0" x 7'-6"	+9"	+8'-3"

AREA STATEMENT BLOCK E--E

GROUND FLOOR:--

A=7'-1 1/2" X 4'-0" = 29 SQFT

B=30'-0" X 27'-7 1/2" = 829 SQFT

C=11'-4 1/2" X 10'-1 1/2" = 115 SQFT

D=8'-3" X 10'-10 1/2" = 90 SQFT

E=3'-9" X 8'-9" = 33 SQFT

A+B+C+D+E = 29 + 829 + 115 + 90 + 33 = 1096 SQFT

FIRST FLOOR:--

A=7'-1 1/2" X 4'-0" = 29 SQFT

B=30'-0" X 27'-7 1/2" = 829 SQFT

C=12'-0" X 8'-9" = 105 SQFT

A+B+C = 829 + 29 + 105.00 = 963 SQFT

TOTAL AREA = GF + FF = 1096 + 963 = 2059 SQFT

PROPOSED PLAN FOR GROUP HOUSING

IN SECTOR-125, GREATER MOHALI, PUNJAB

"SHIWALIK AVENUE I"

PROMOTERS:--

SHIWALIK SITE PLANNERS PVT. LTD. (SSPL)

SCO: - 105-106, PHASE-10, MOHALI (PUNJAB)

DRAWN=SAMRIDHI & HARMEET

CHECKED BY=AR,TRIPAT

SCALE= N.T.S CAT-E

DATE= SHEET NO.: -4

OWNER= Shivalik Site Planners Pvt. Ltd.

Director

Ar. Tripat

CA/2009/44080

2ND FLOOR, S.C.O-348, 349 SECTOR 34-A

CHANDIGARH, MOB:-098760-46570