


PRODUCED BY AN AUTODESK EDUCATIONAL PRODUCT

PRODUCED BY AN AUTODESK EDUCATIONAL PRODUCT

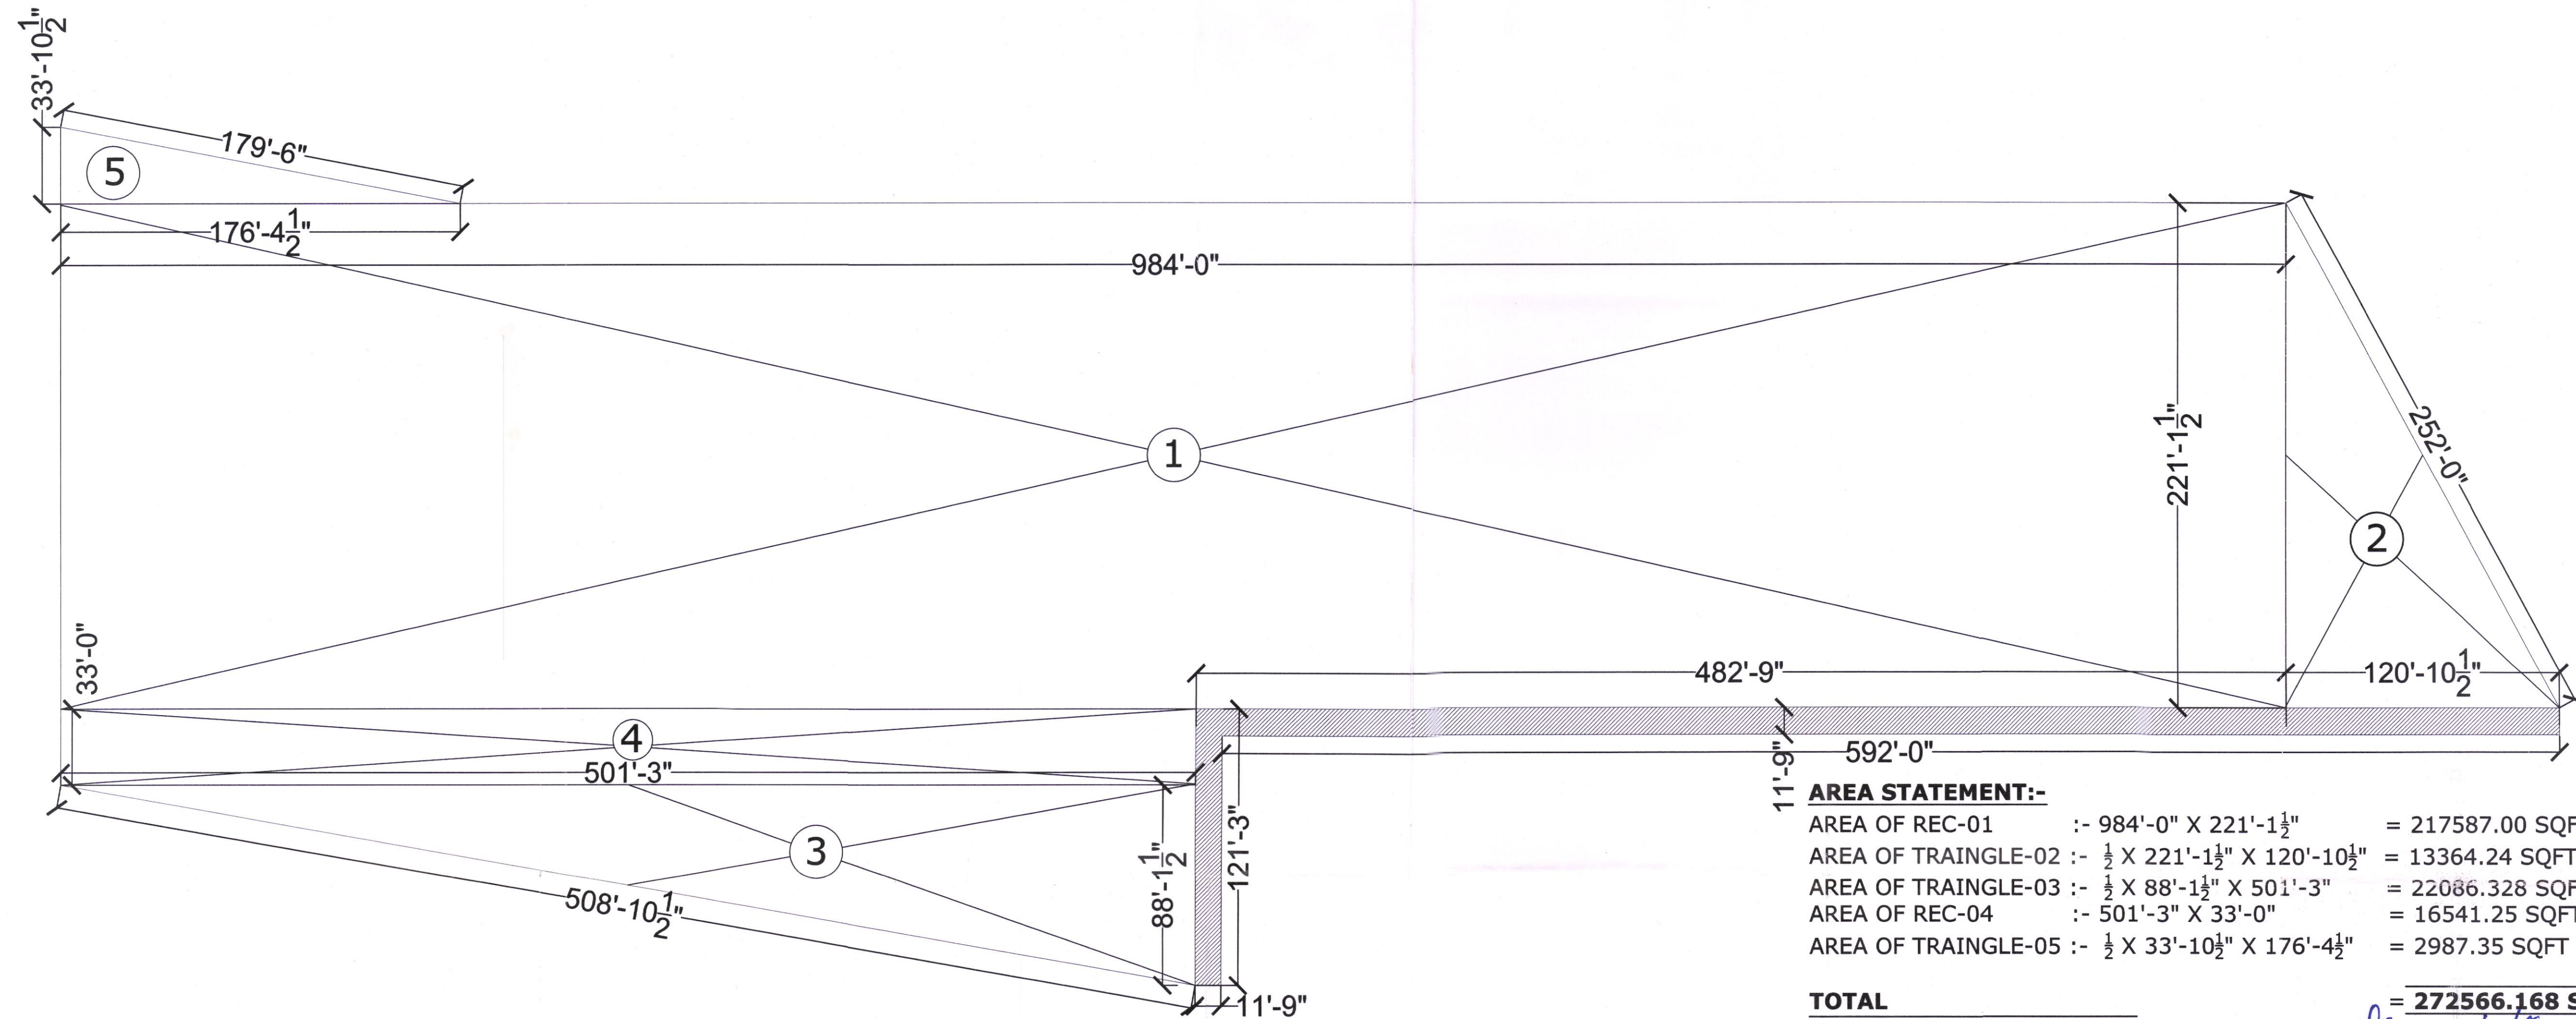

AREA STATEMENT:-

AREA OF REC-01 :- $984'-0" \times 221'-1\frac{1}{2}" = 217587.00 \text{ SQFT}$
AREA OF TRAINGLE-02 :- $\frac{1}{2} \times 221'-1\frac{1}{2}" \times 120'-10\frac{1}{2}" = 13364.24 \text{ SQFT}$
AREA OF TRAINGLE-03 :- $\frac{1}{2} \times 88'-1\frac{1}{2}" \times 501'-3" = 22086.328 \text{ SQFT}$
AREA OF REC-04 :- $501'-3" \times 33'-0" = 16541.25 \text{ SQFT}$
AREA OF TRAINGLE-05 :- $\frac{1}{2} \times 33'-10\frac{1}{2}" \times 176'-4\frac{1}{2}" = 2987.35 \text{ SQFT}$

TOTAL

AREA OF ROAD WIDENING

AREA OF REC-01 :- $592'-0" \times 11'-9" = 6950.40 \text{ SQFT}$
AREA OF REC-01 :- $121'-3" \times 11'-9" = 1424.68 \text{ SQFT}$
TOTAL AREA LEFT FOR ROAD WIDENING:-
TOTAL AREA OF SITE:-

272566.168 SQFT.

Handwritten notes in Punjabi and English. Includes signatures and dates. One note mentions '403' and '403'.

PROPOSED PLAN FOR GROUP HOUSING IN
SECTOR-125,
GREATER MOHALI, PUNJAB
SHIWALIK AVENUE I'

PROMOTERS:-
SHIWALIK SITE PLANNERS PVT. LTD. (SSPL)
SCO:- 105-106, PHASE-10,
MOHALI (PUNJAB)

DRAWN=SAMRIDHI & HARMEET
CHECKED BY=AR.TRIPAT
SCALE= N.T.S SITE PLAN
DATE= SHEET NO:-8

OWNER
Shiwalik Site Planners Pvt. Ltd.
Director

Dd
DIFFERENT DYMENSIONZ
ARCHITECTS
Ar. Tripat Girdhar
CA/2009/44080
2ND FLOOR, S.C.O-348, 349 SECTOR 34-A
CHANDIGARH, MOB:-098760-46570