




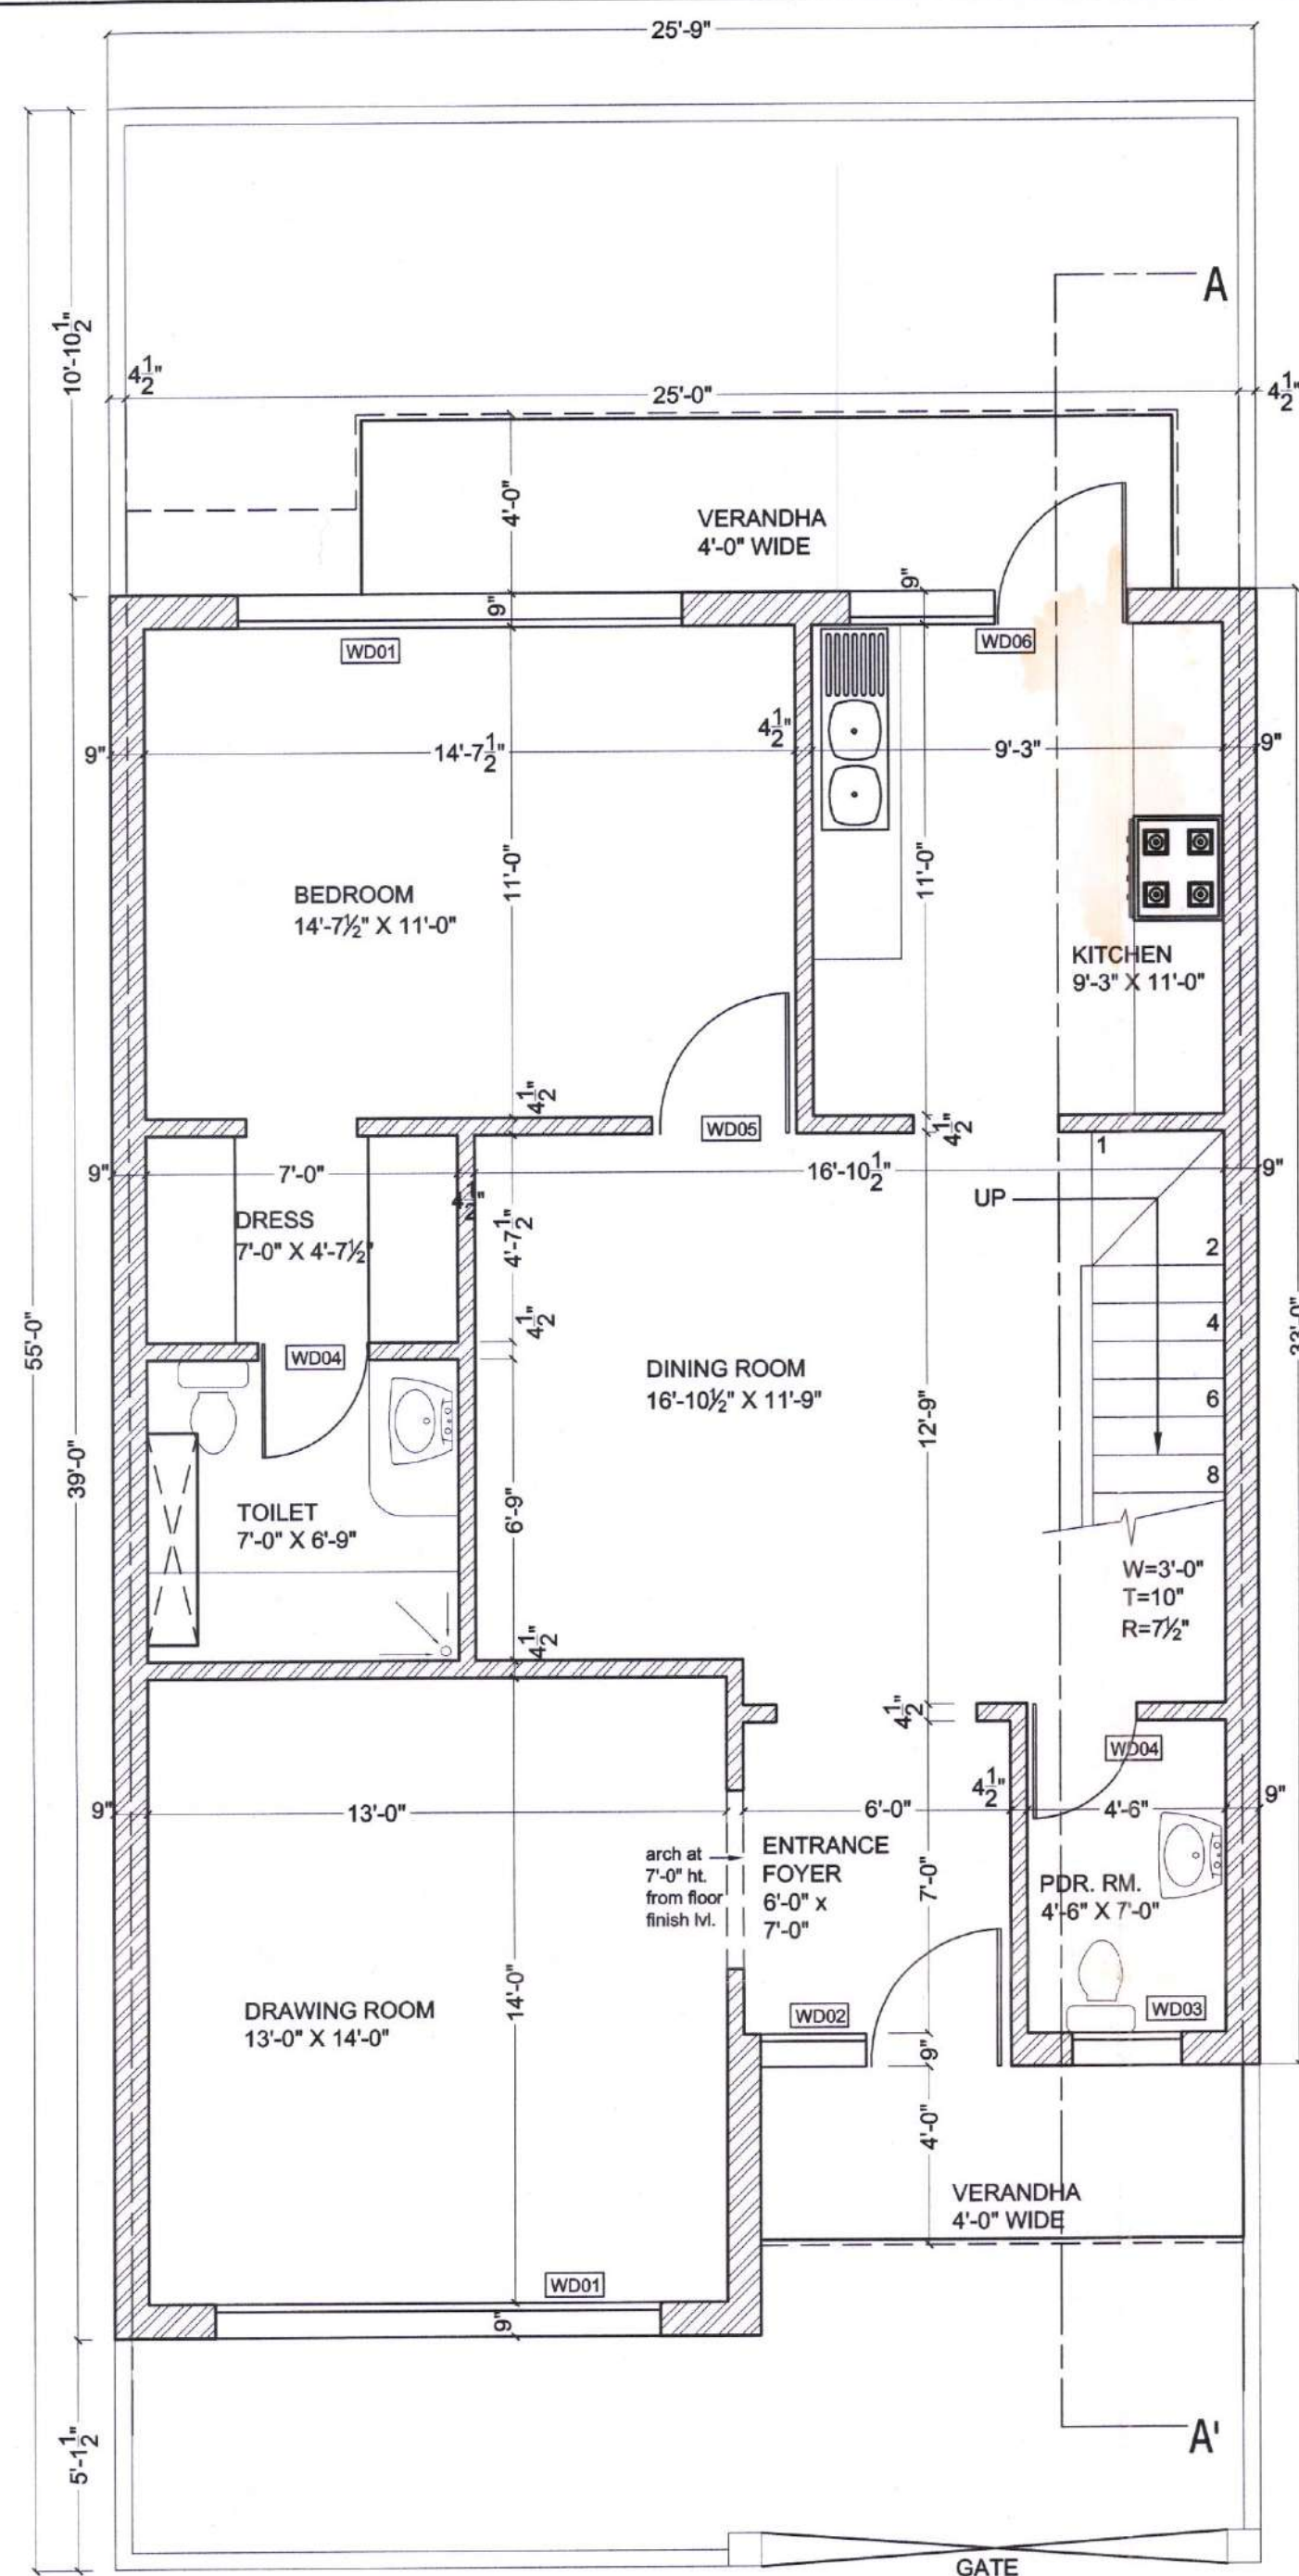


GROUND FLOOR PLAN

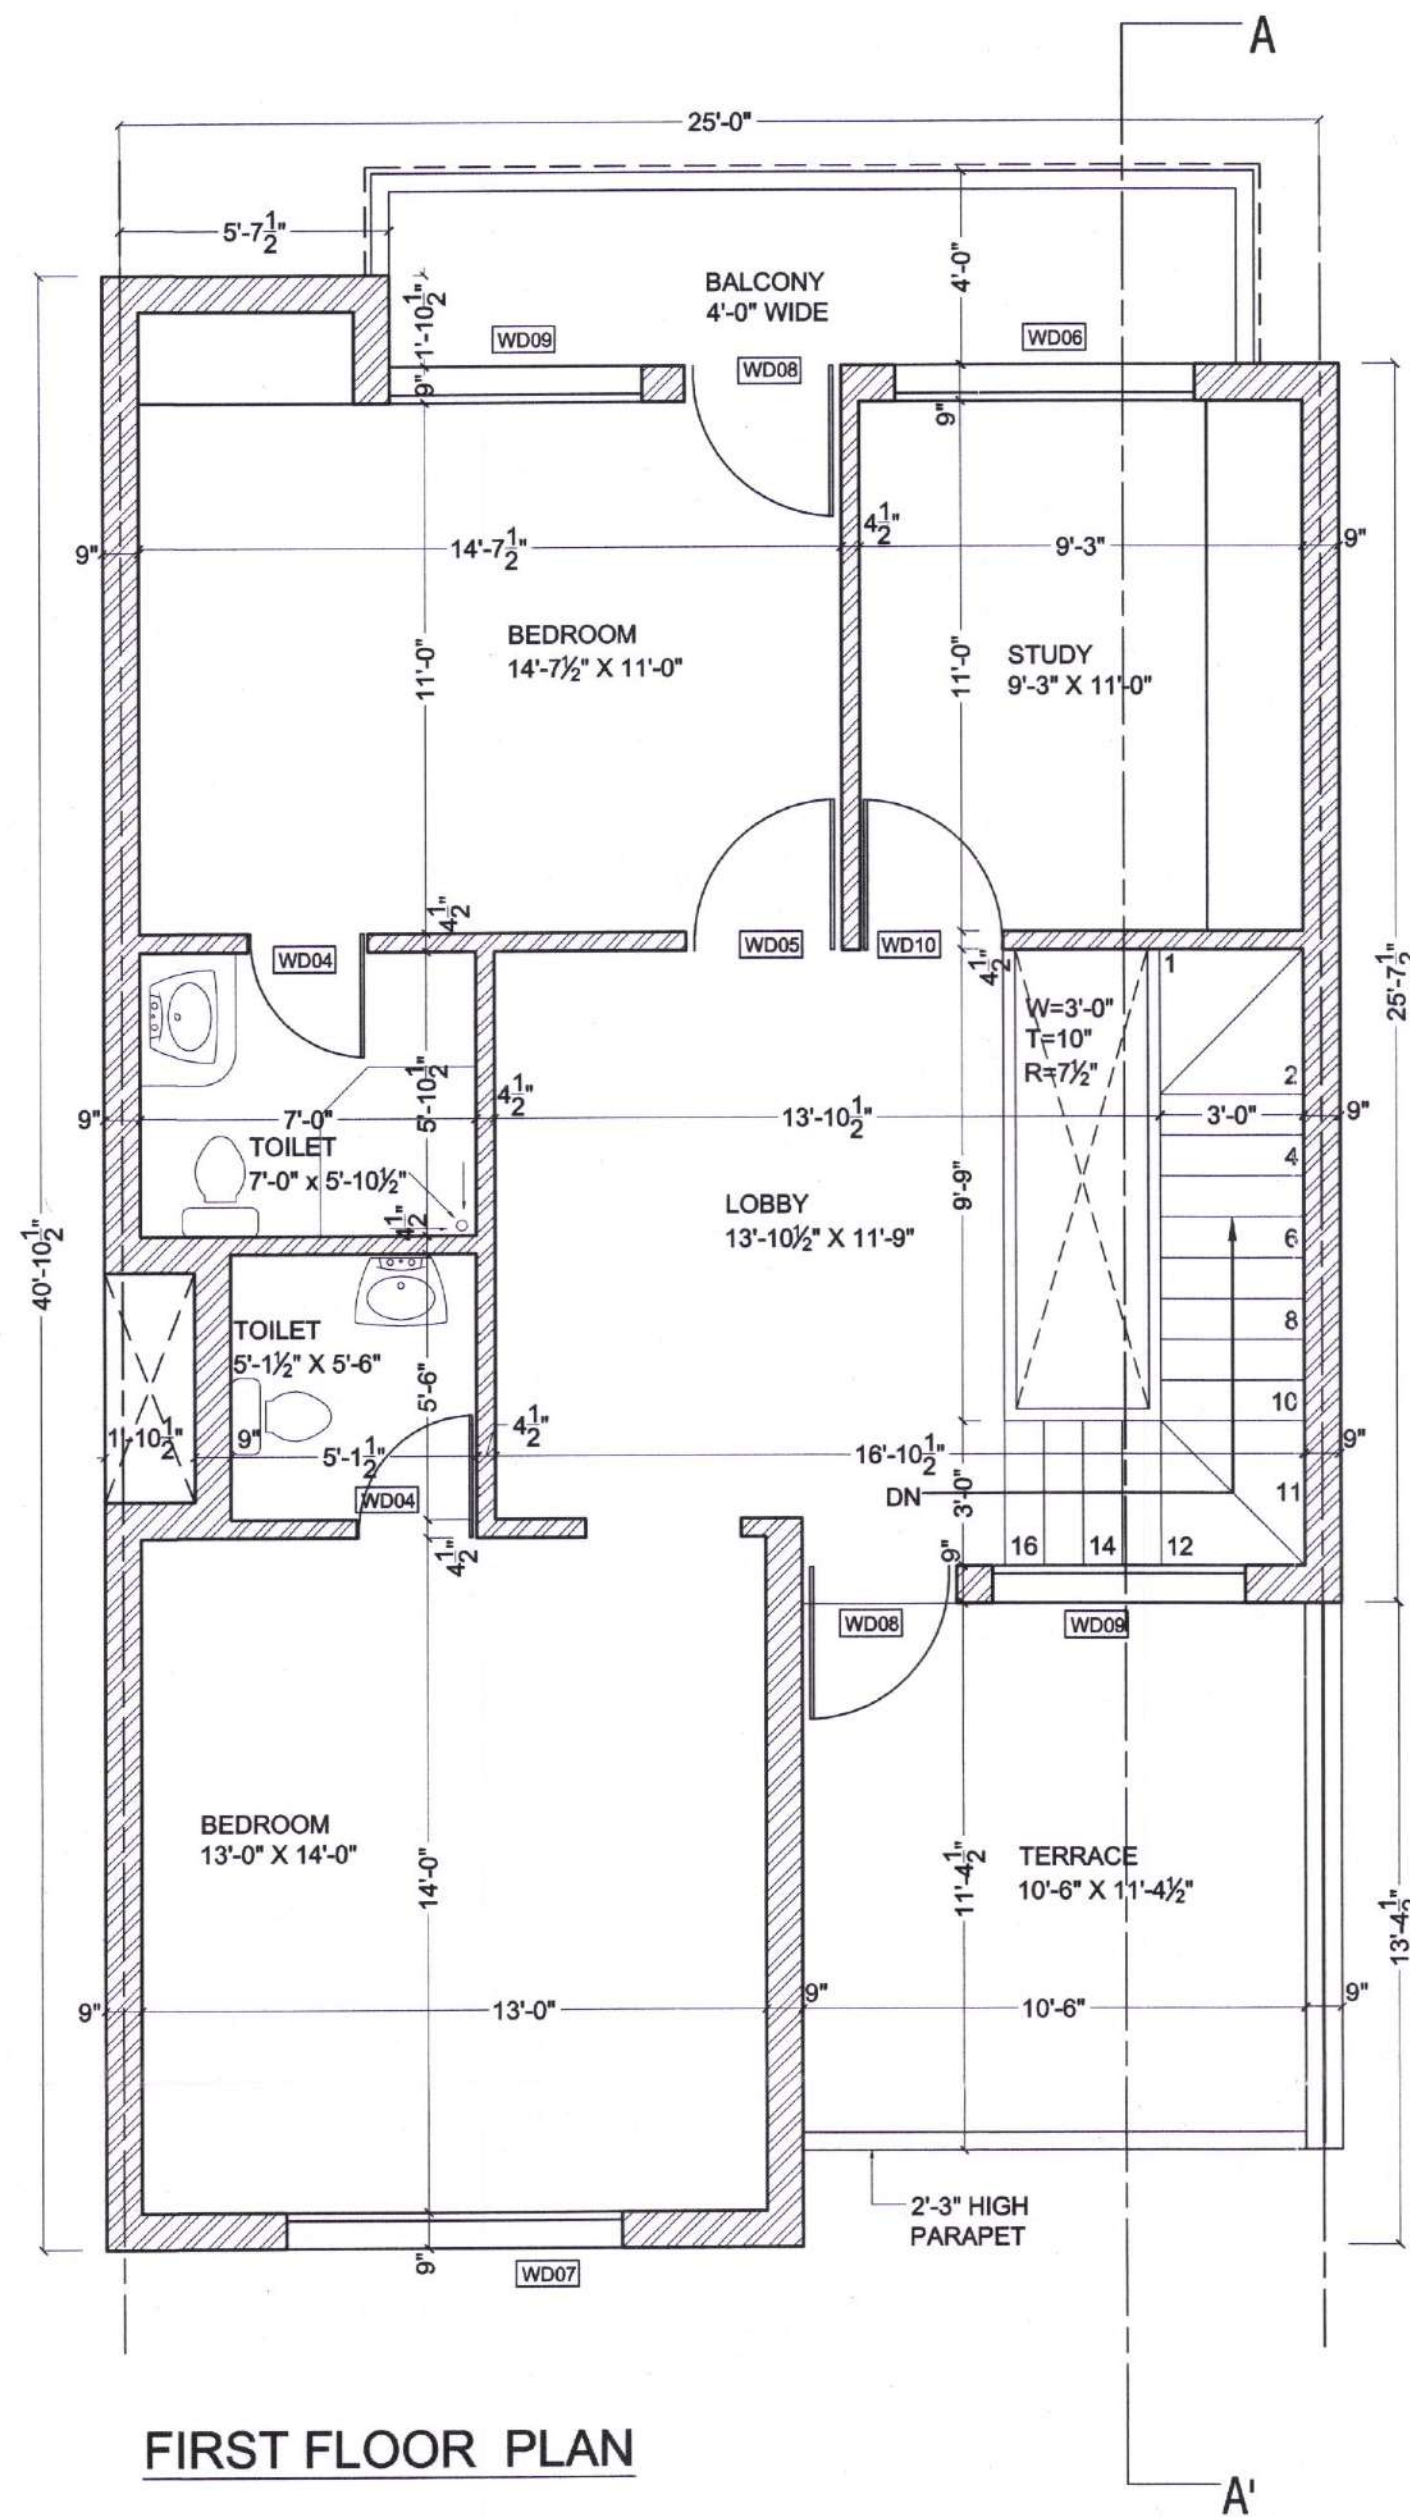


FIRST FLOOR PLAN

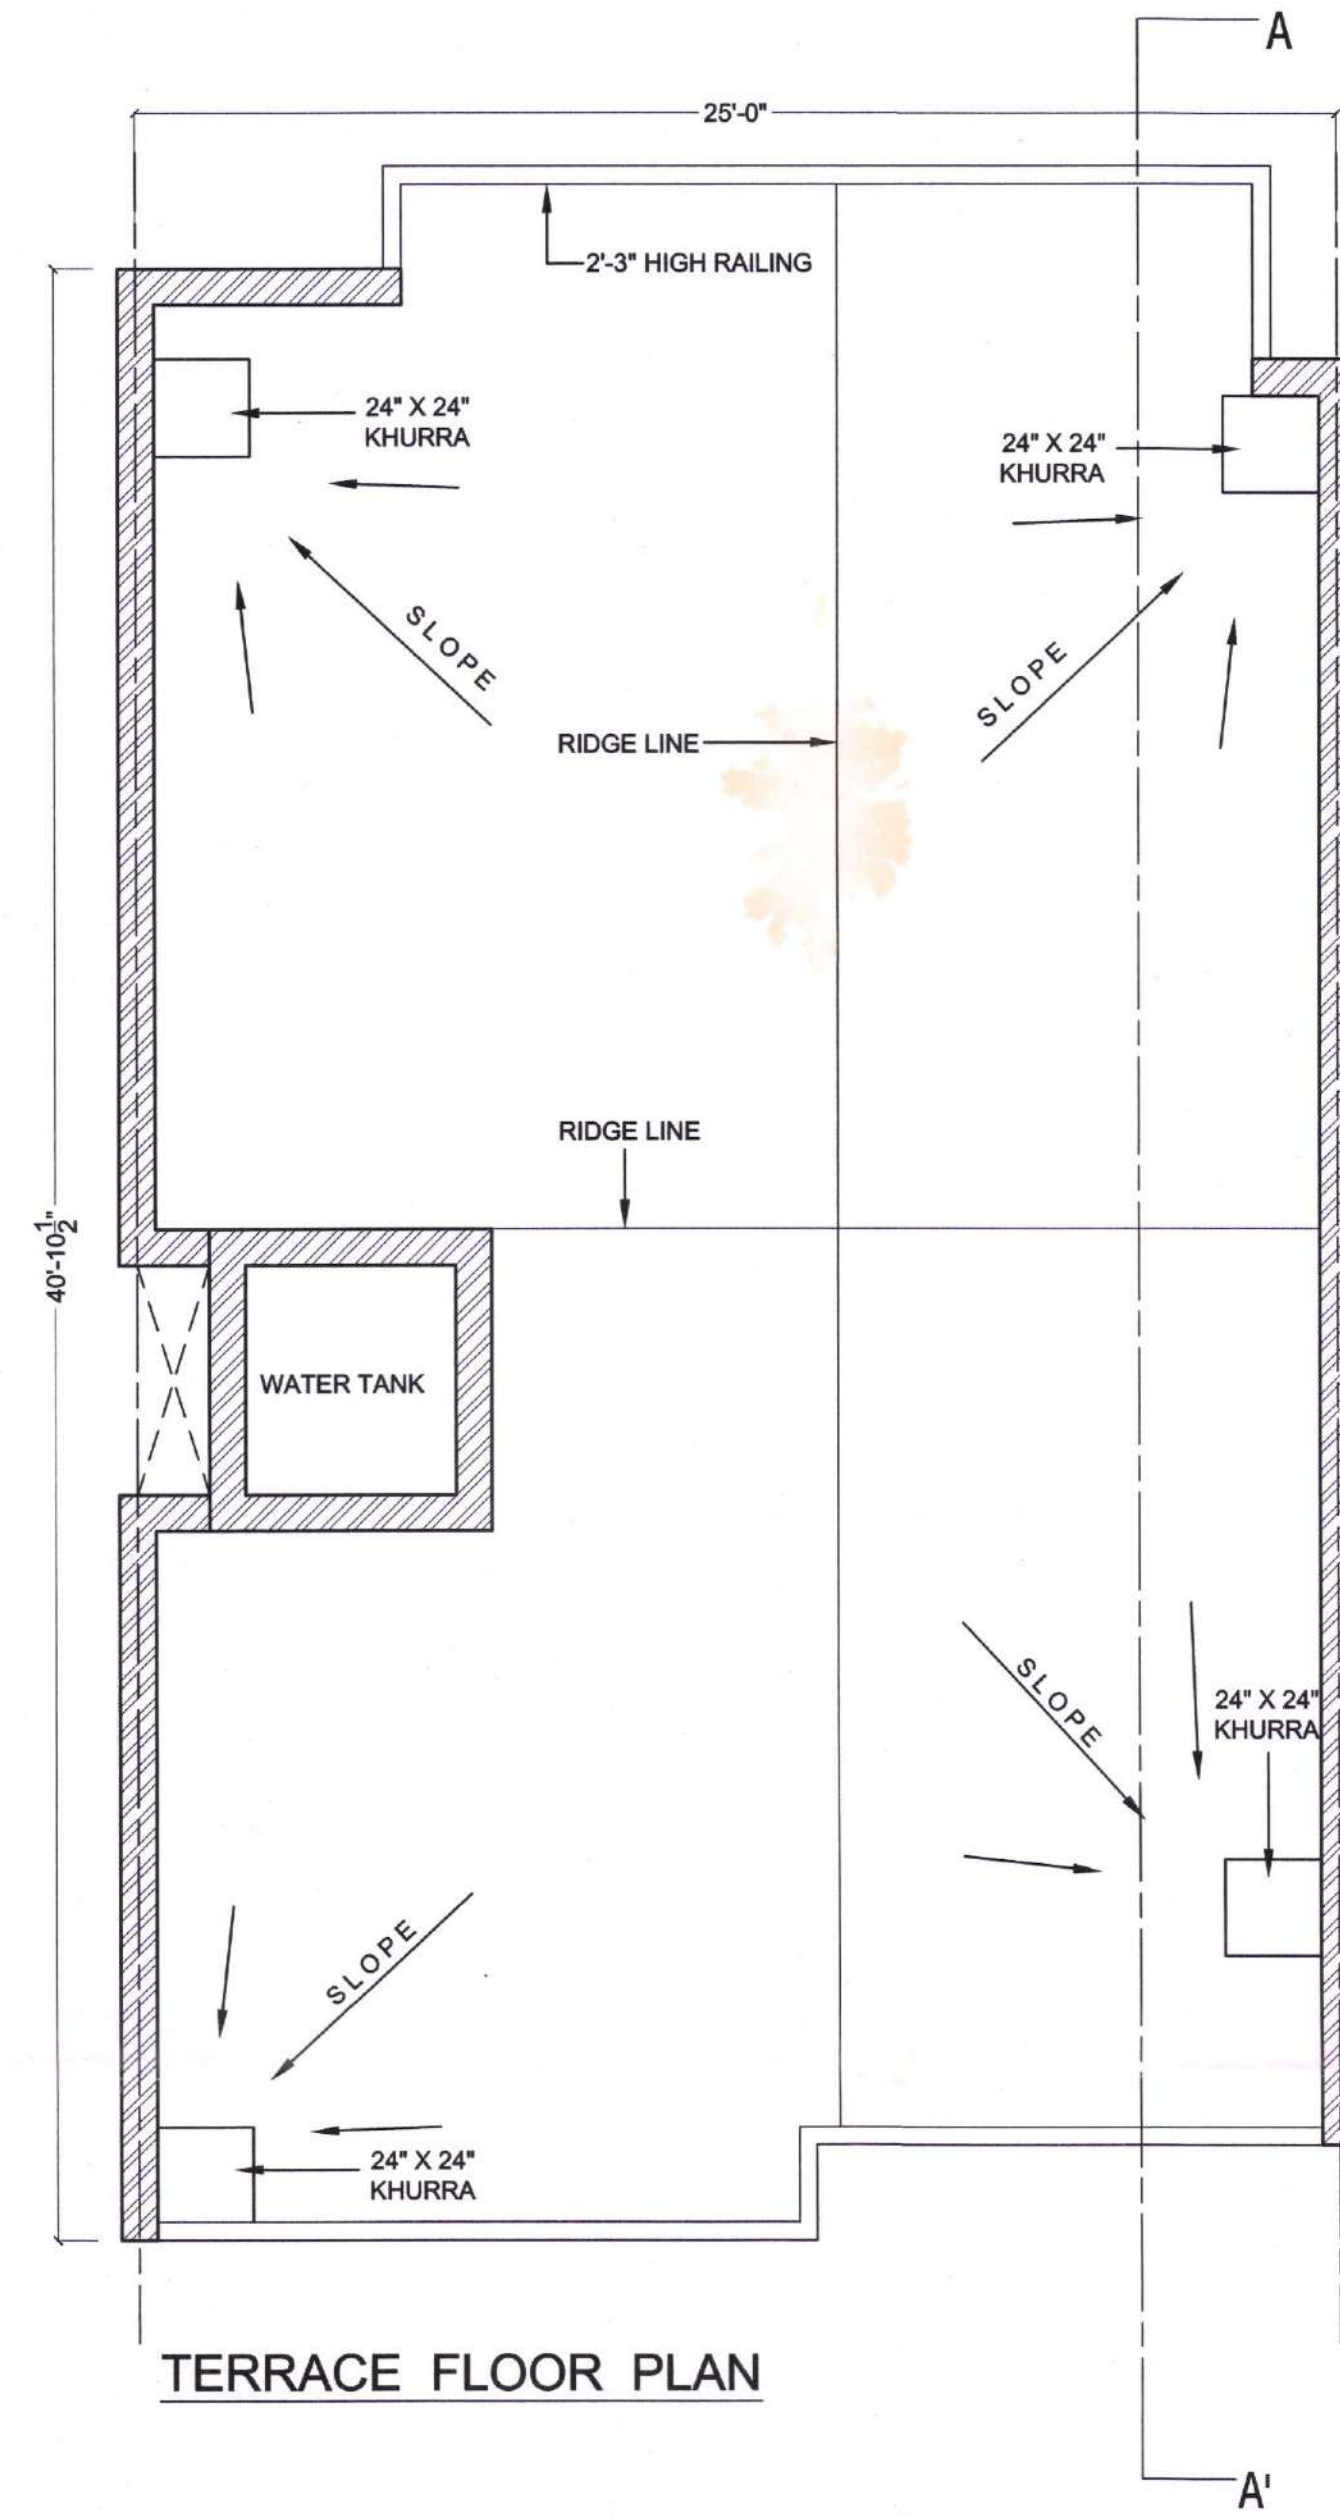

TERRACE FLOOR PLAN

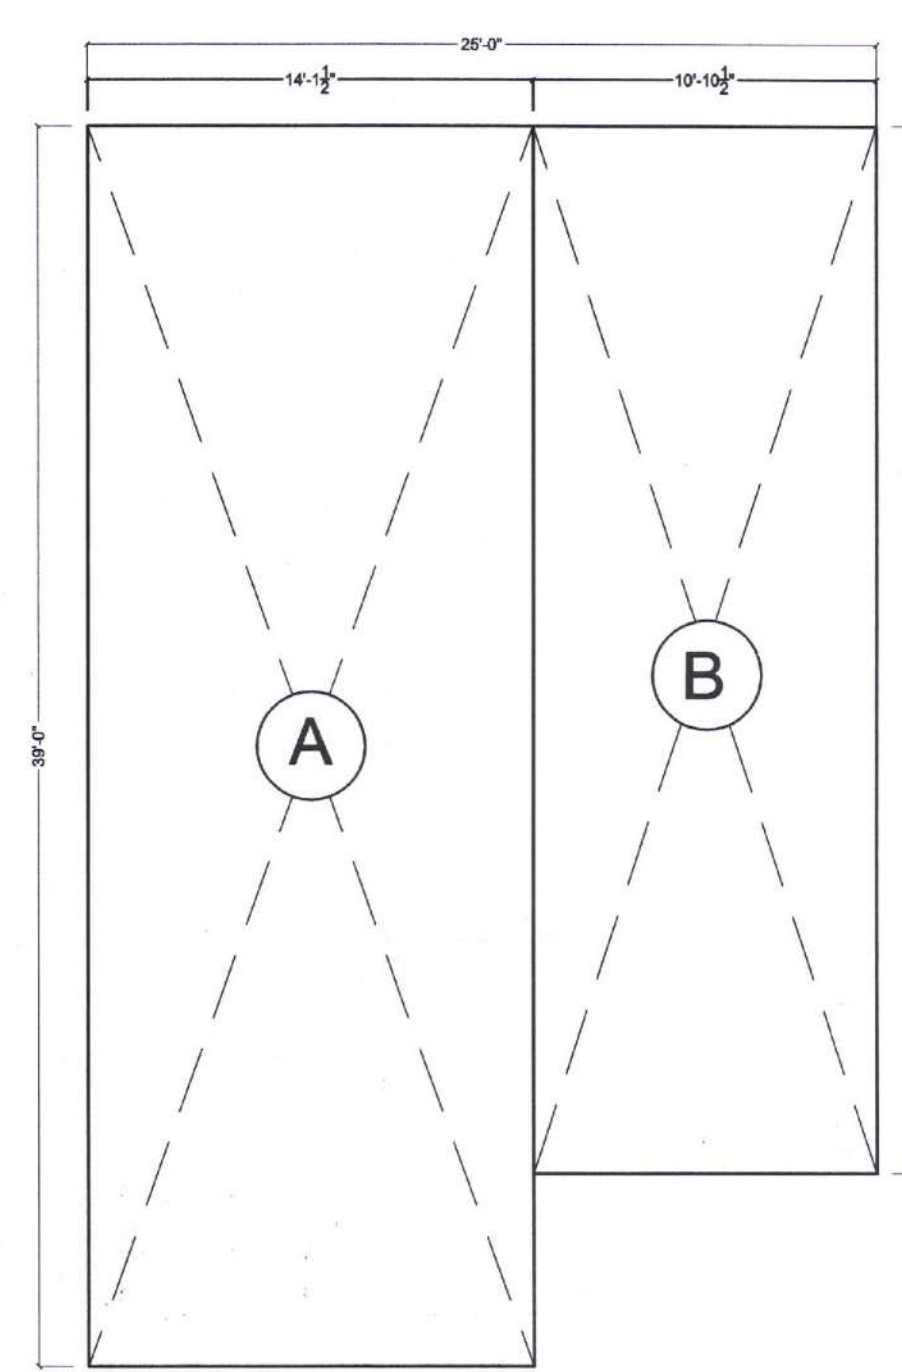

GROUND FLOOR PLAN

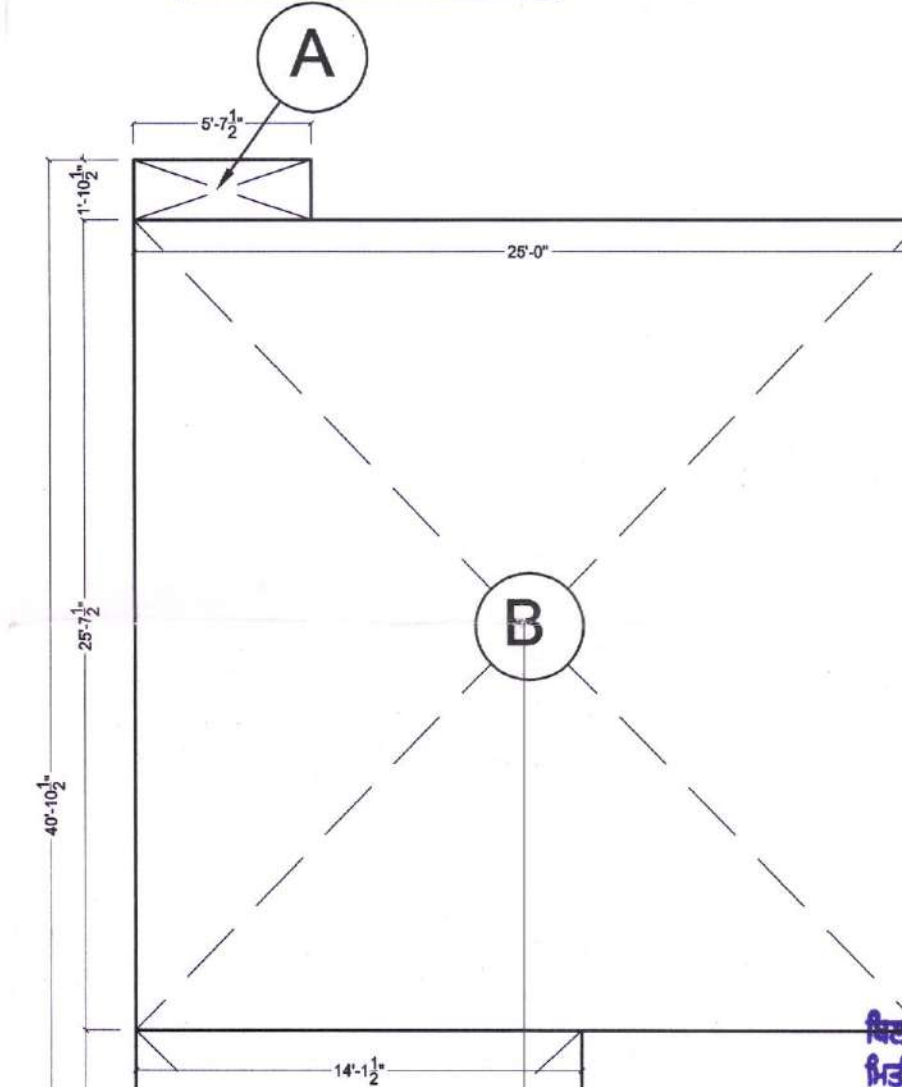

FIRST FLOOR PLAN

AREA STATEMENT BLOCK F

GROUND FLOOR:-

A=14'-1 1/2" X 39'-0" = 551 SQFT

B=10'-10 1/2" X 33'-0" = 359 SQFT

A+B = 551+359 = 910 SQFT

FIRST FLOOR:-


A=5'-7 1/2" X 1'-10 1/2" = 11 SQFT

B=25'-0" X 25'-7 1/2" = 641 SQFT


C=14'-1 1/2" X 13'-4 1/2" = 189 SQFT

A+B+C = 11 + 641 + 189 = 841 SQFT

TOTAL COV. AREA = GF + FF
= 910 + 841
= 1751 SQFT

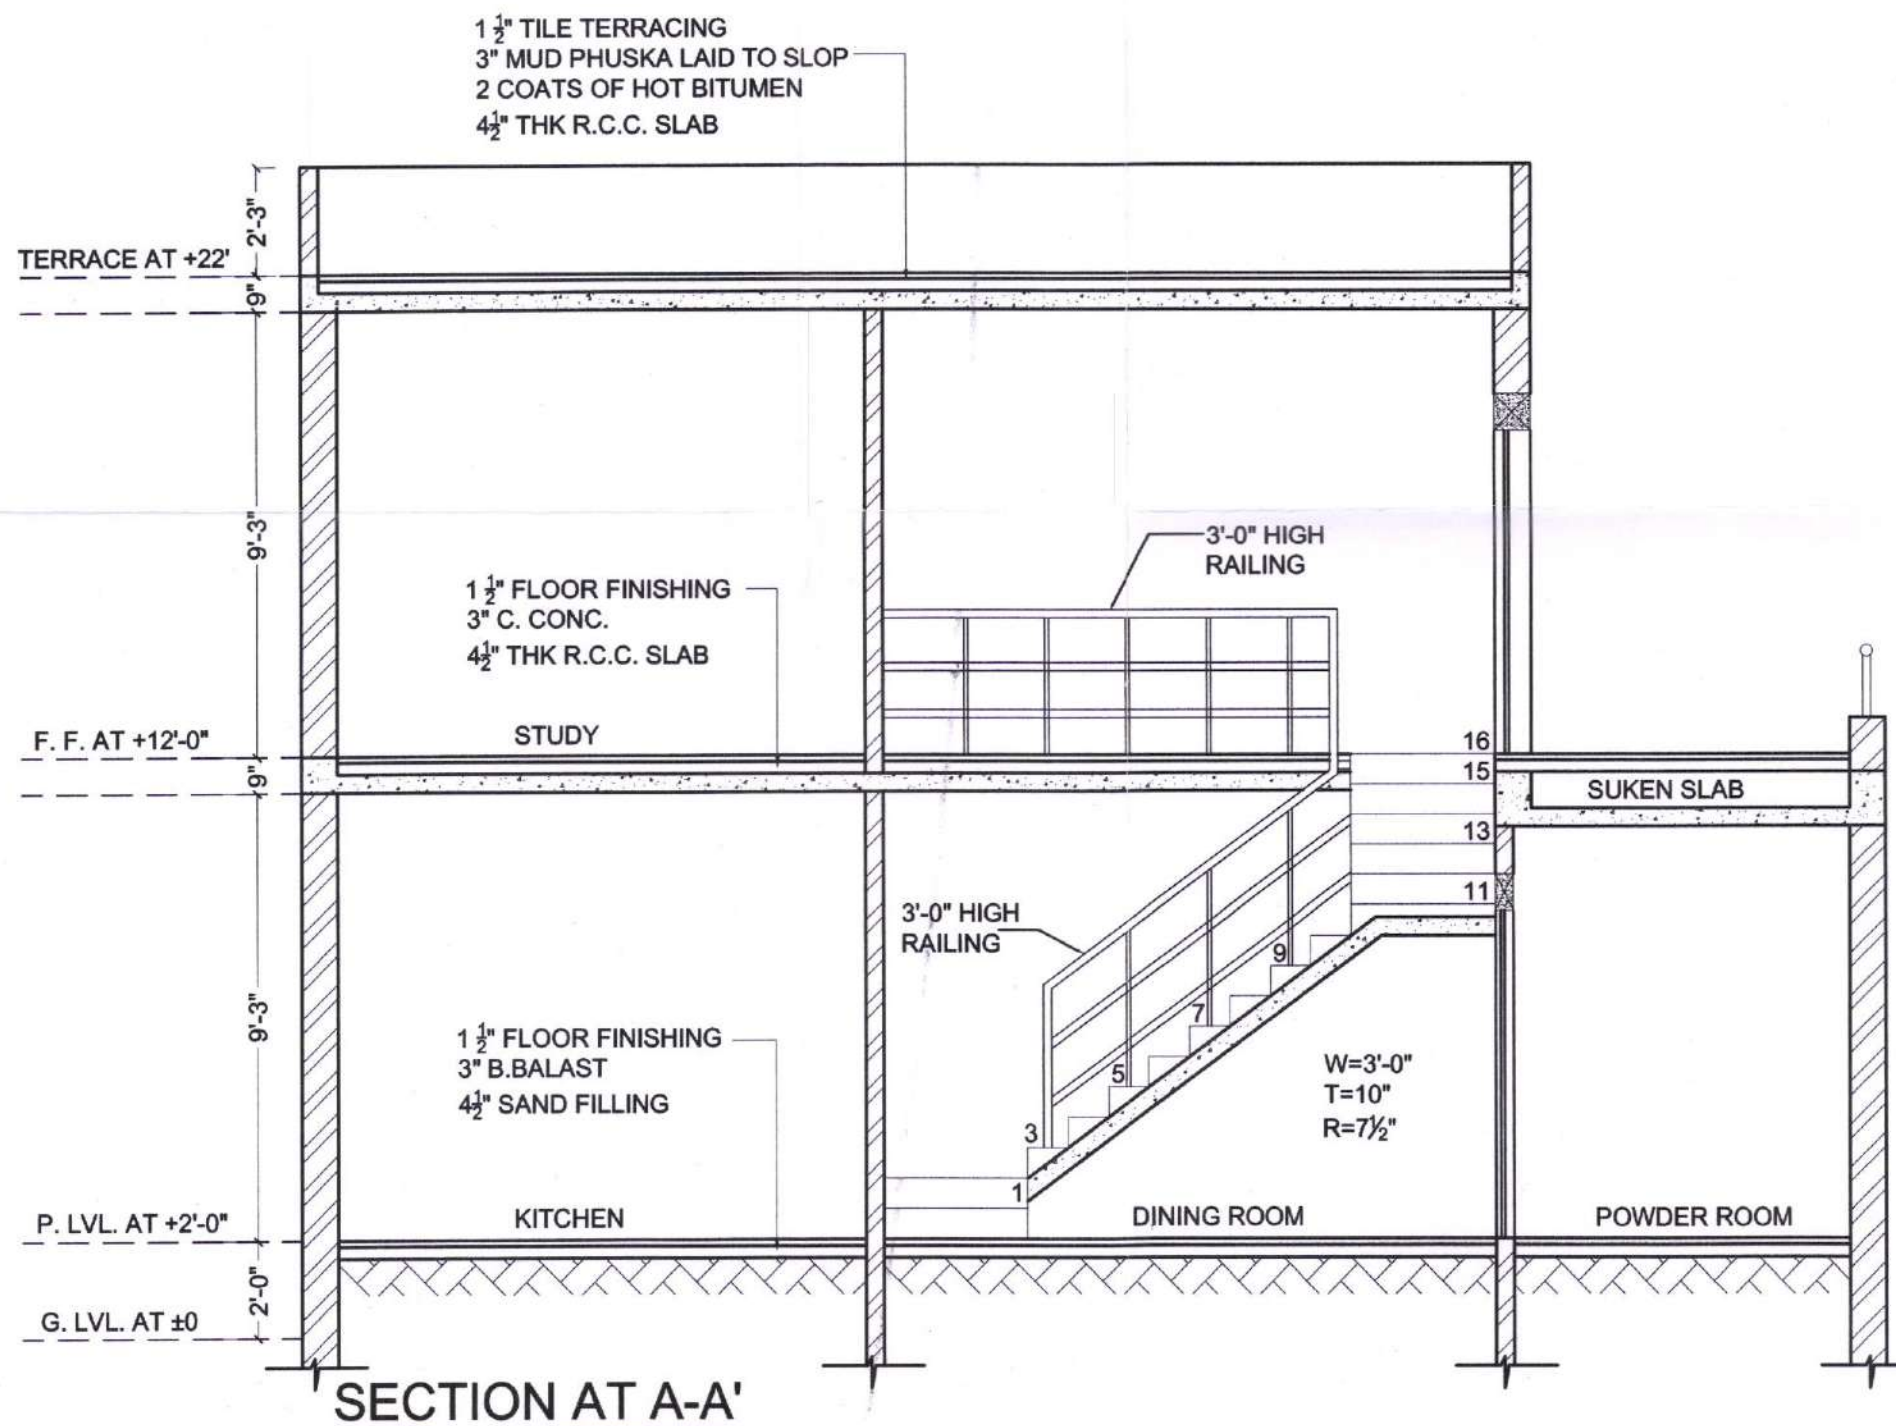

SECTION AT A-A'

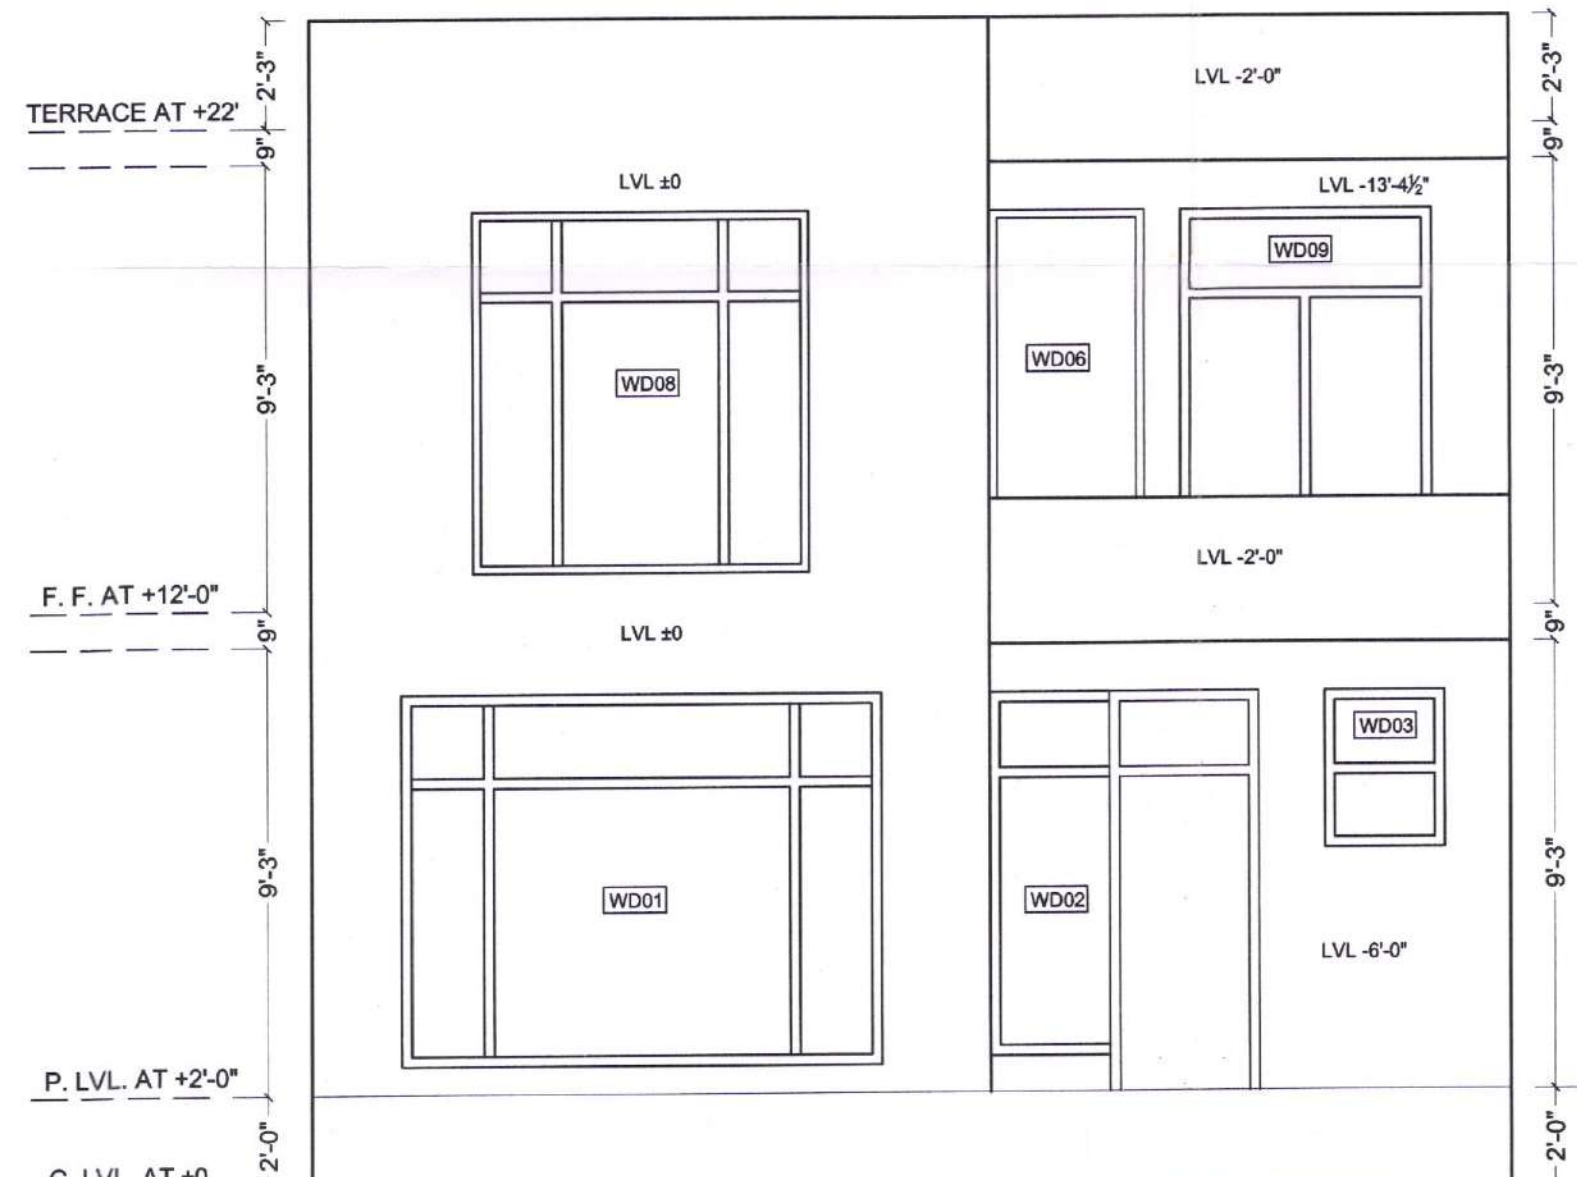

ELEVATION

SCHEDULE OF JOINERY

S.NO.	NAME	SIZE	CILL	SIZE
1.	WD01	10'-0" X 7'-6"	9"	8'-3"
2.	WD02	5'-7 1/2" X 8'-3" / 7'-6"	9"	8'-3"
3.	WD03	2'-6" X 3'-3"	5'-0"	8'-3"
4.	WD04	2'-6" X 6'-9"	-	6'-9"
5.	WD05	3'-3" X 6'-9"	-	6'-9"
6.	WD06	6'-3" X 8'-3" / 5'-0"	3'-3"	8'-3"
7.	WD07	7'-0" X 7'-6"	9"	8'-3"
8.	WD08	3'-3" X 8'-3"	-	8'-3"
9.	WD09	5'-3" X 7'-6"	9"	8'-3"
10.	WD10	3'-0" X 6'-9"	-	6'-9"

PROPOSED PLAN FOR GROUP HOUSING
IN SECTOR-125, VILL JHUNSIAN, KHARAR
GREATER MOHALI, PUNJAB
SHIWALIK ARCHITECTS
PROMOTERS:-
SHIWALIK SITE PLANNERS PVT. LTD (SSPL)
SCO:- 105-106, PHASE-10,
MOHALI (PUNJAB)

DRAWN=SAMRIDHI & HARMEET
CHECKED BY=AR. TRIPAT
SCALE= N.T.S CAT-F
DATE= SHEET NO.: 5
OWNER=Shiwali Site Planners Pvt. Ltd.

Dd
DIFFERENT DYMENSIONZ
ARCHITECTS
Ar. Tripat Girdhar
CA/2009/44080
2ND FLOOR, S.C.O-348, 349 SECTOR 34-A
CHANDIGARH, MOB:-098760-46570