




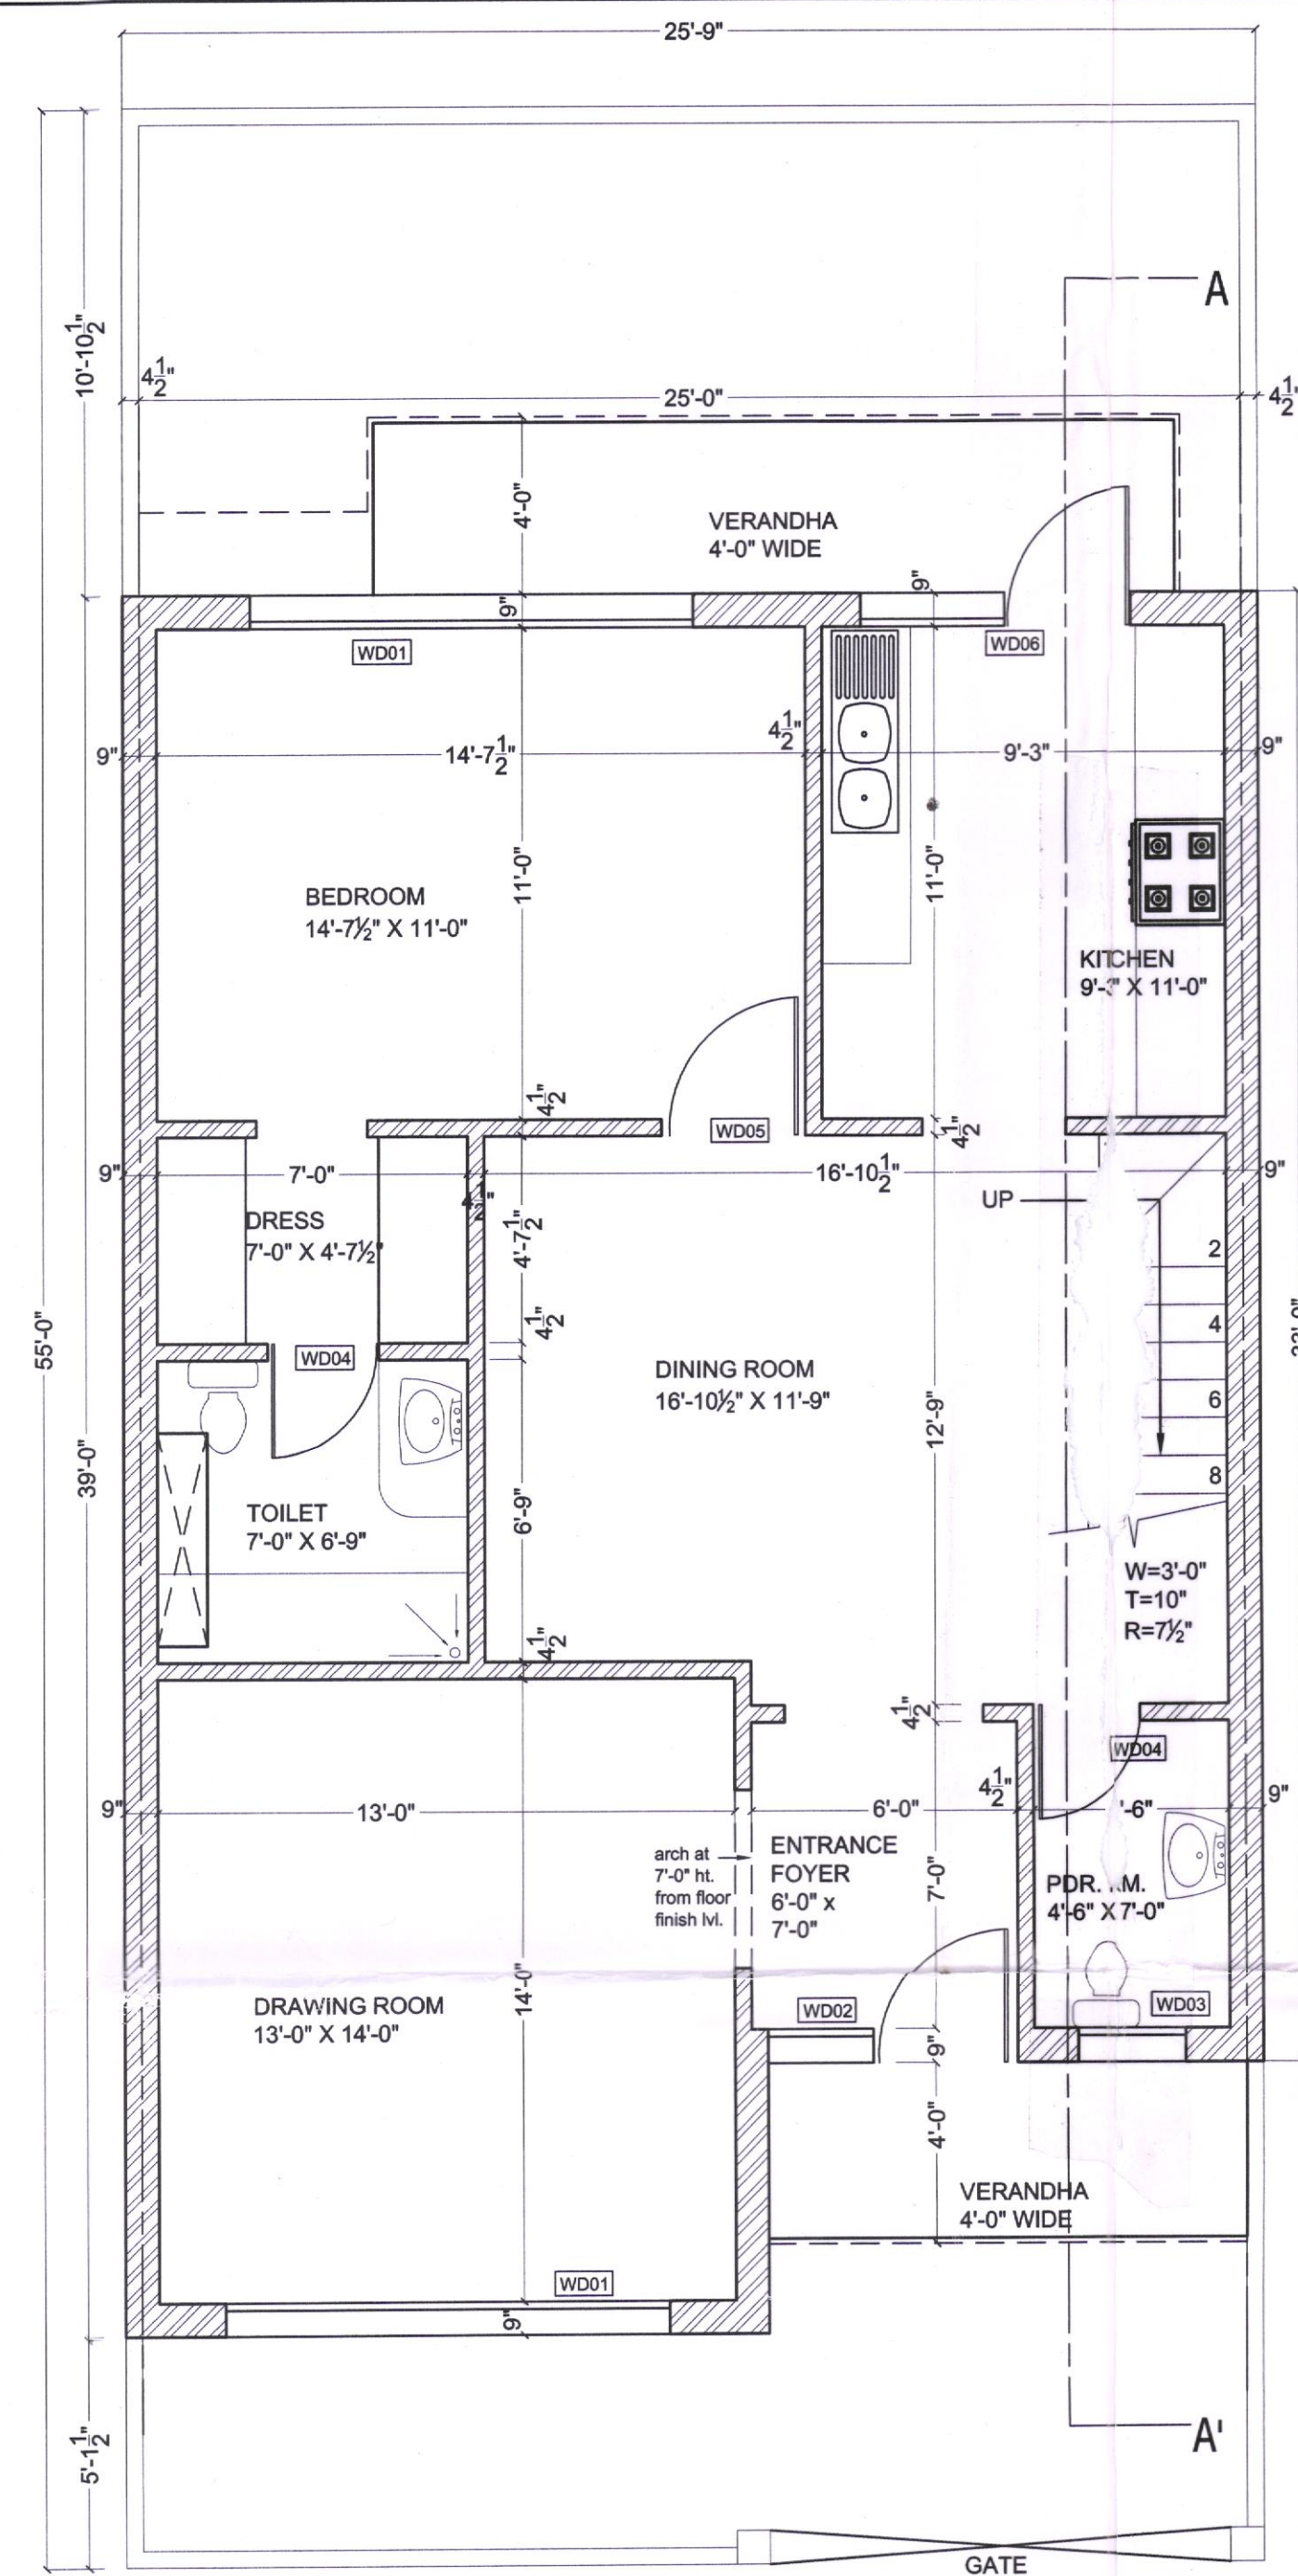

GROUND FLOOR PLAN

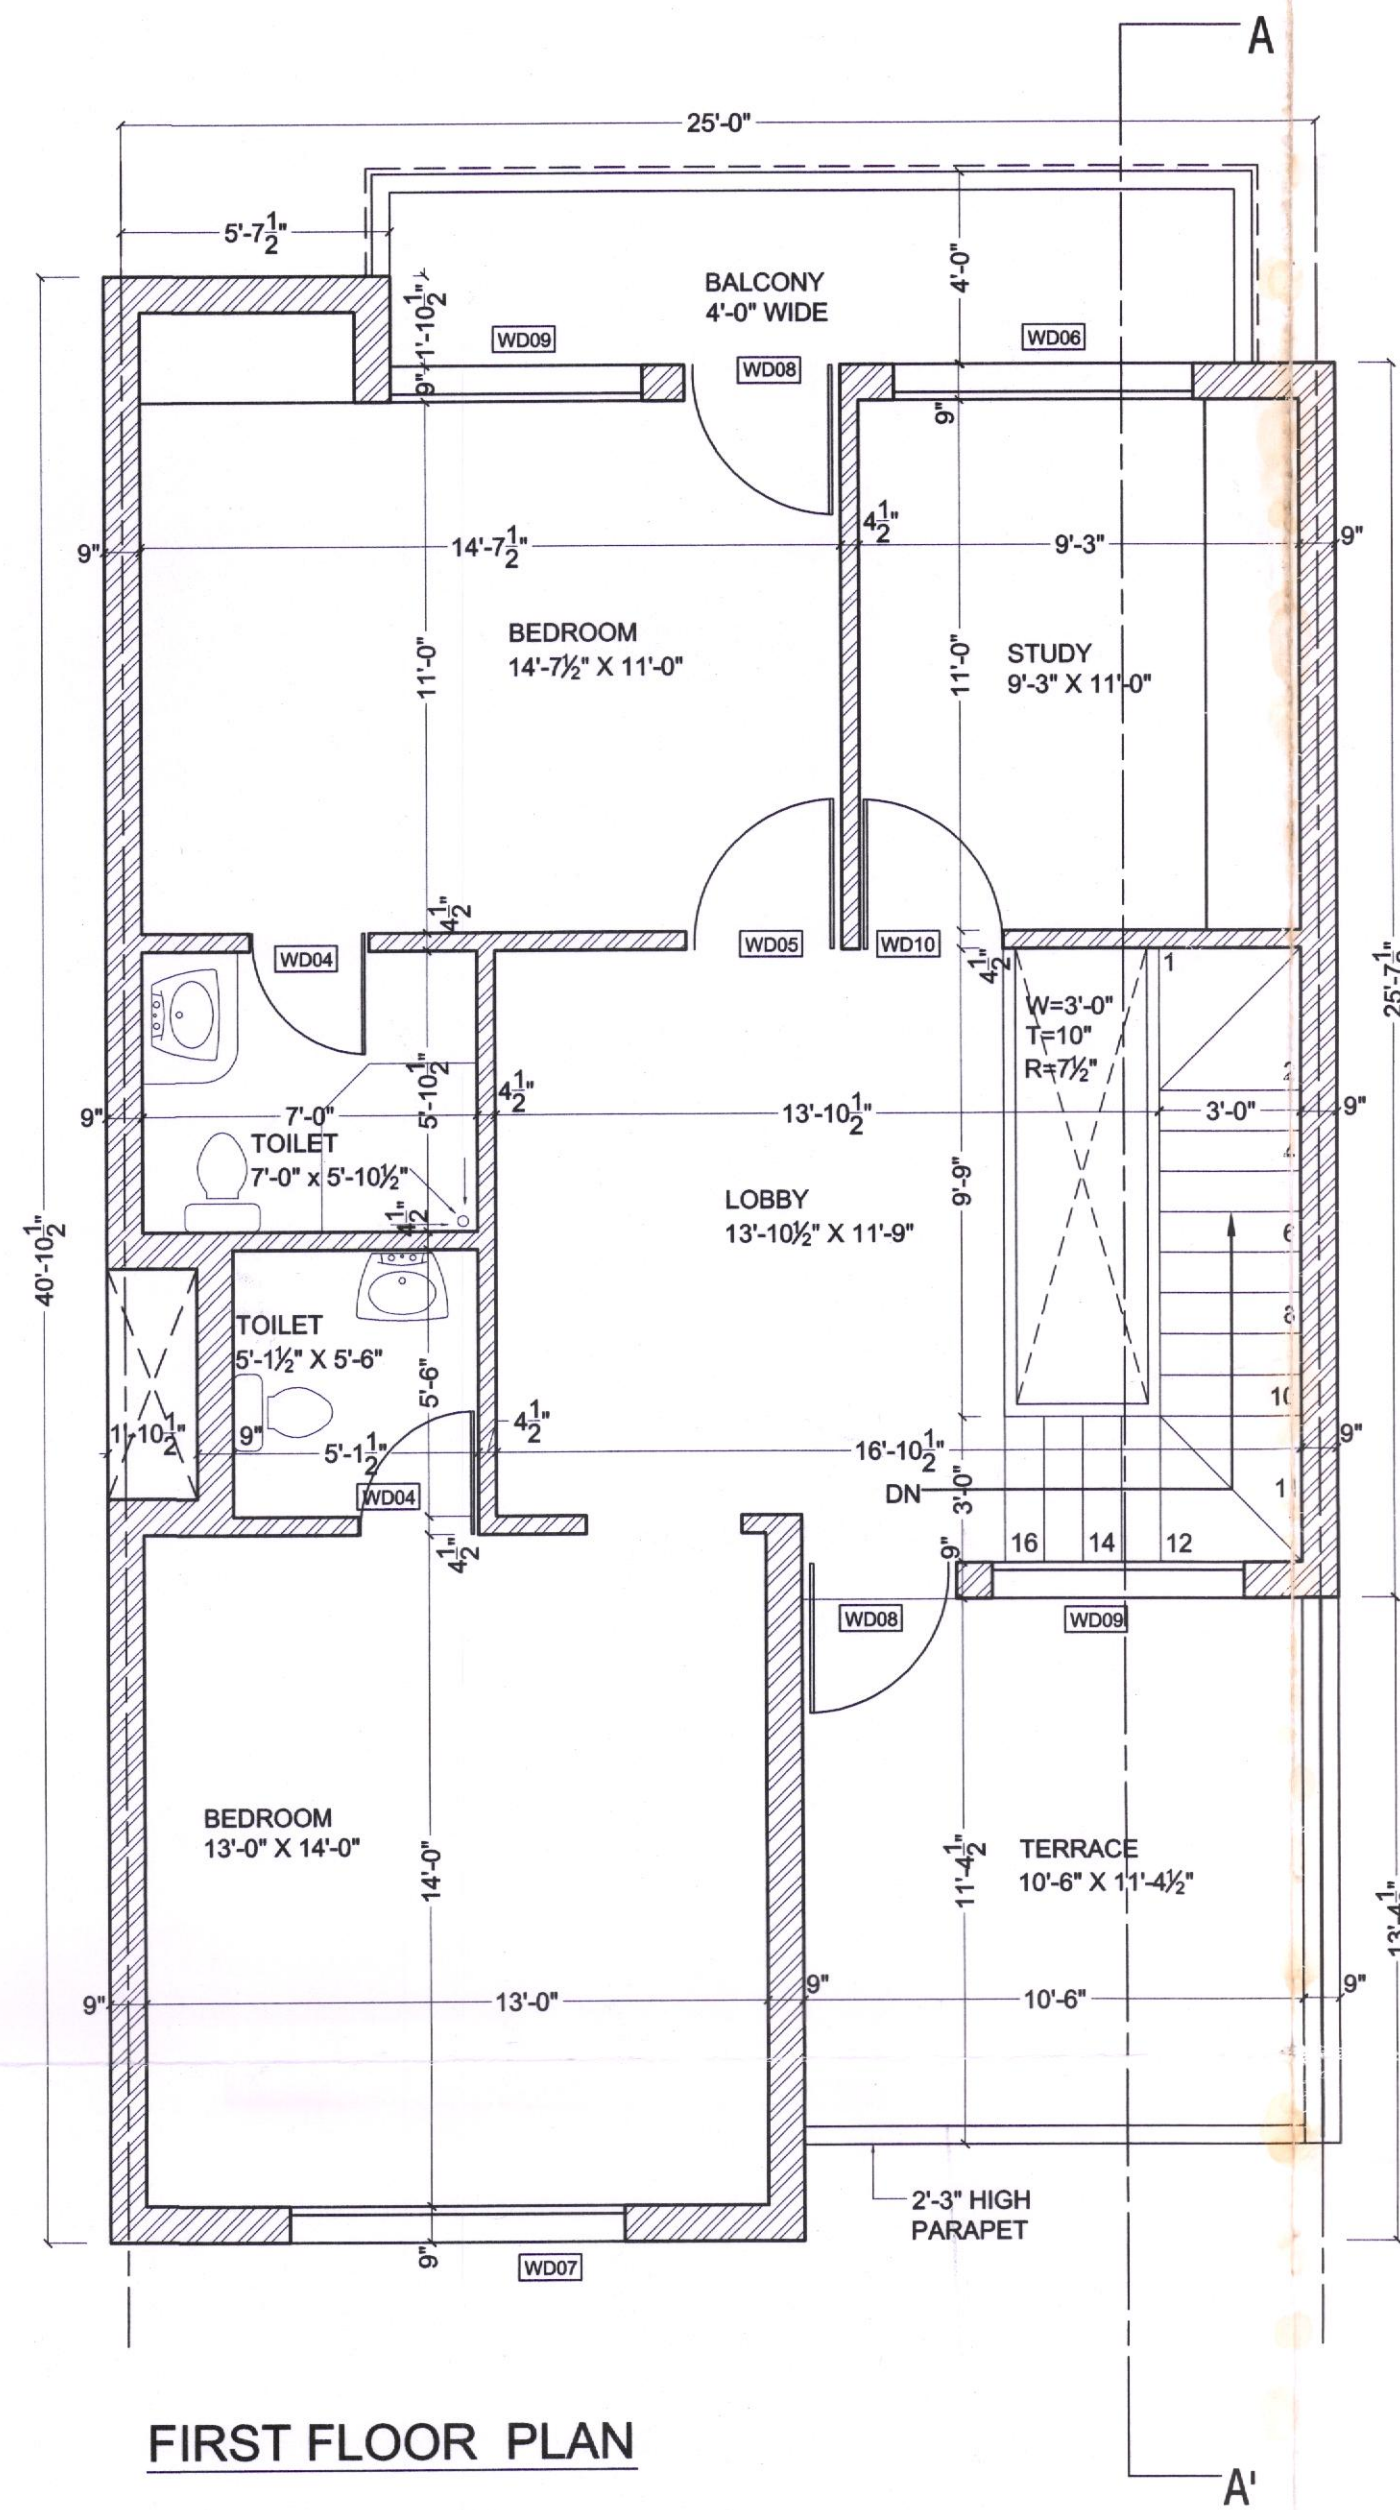

FIRST FLOOR PLAN

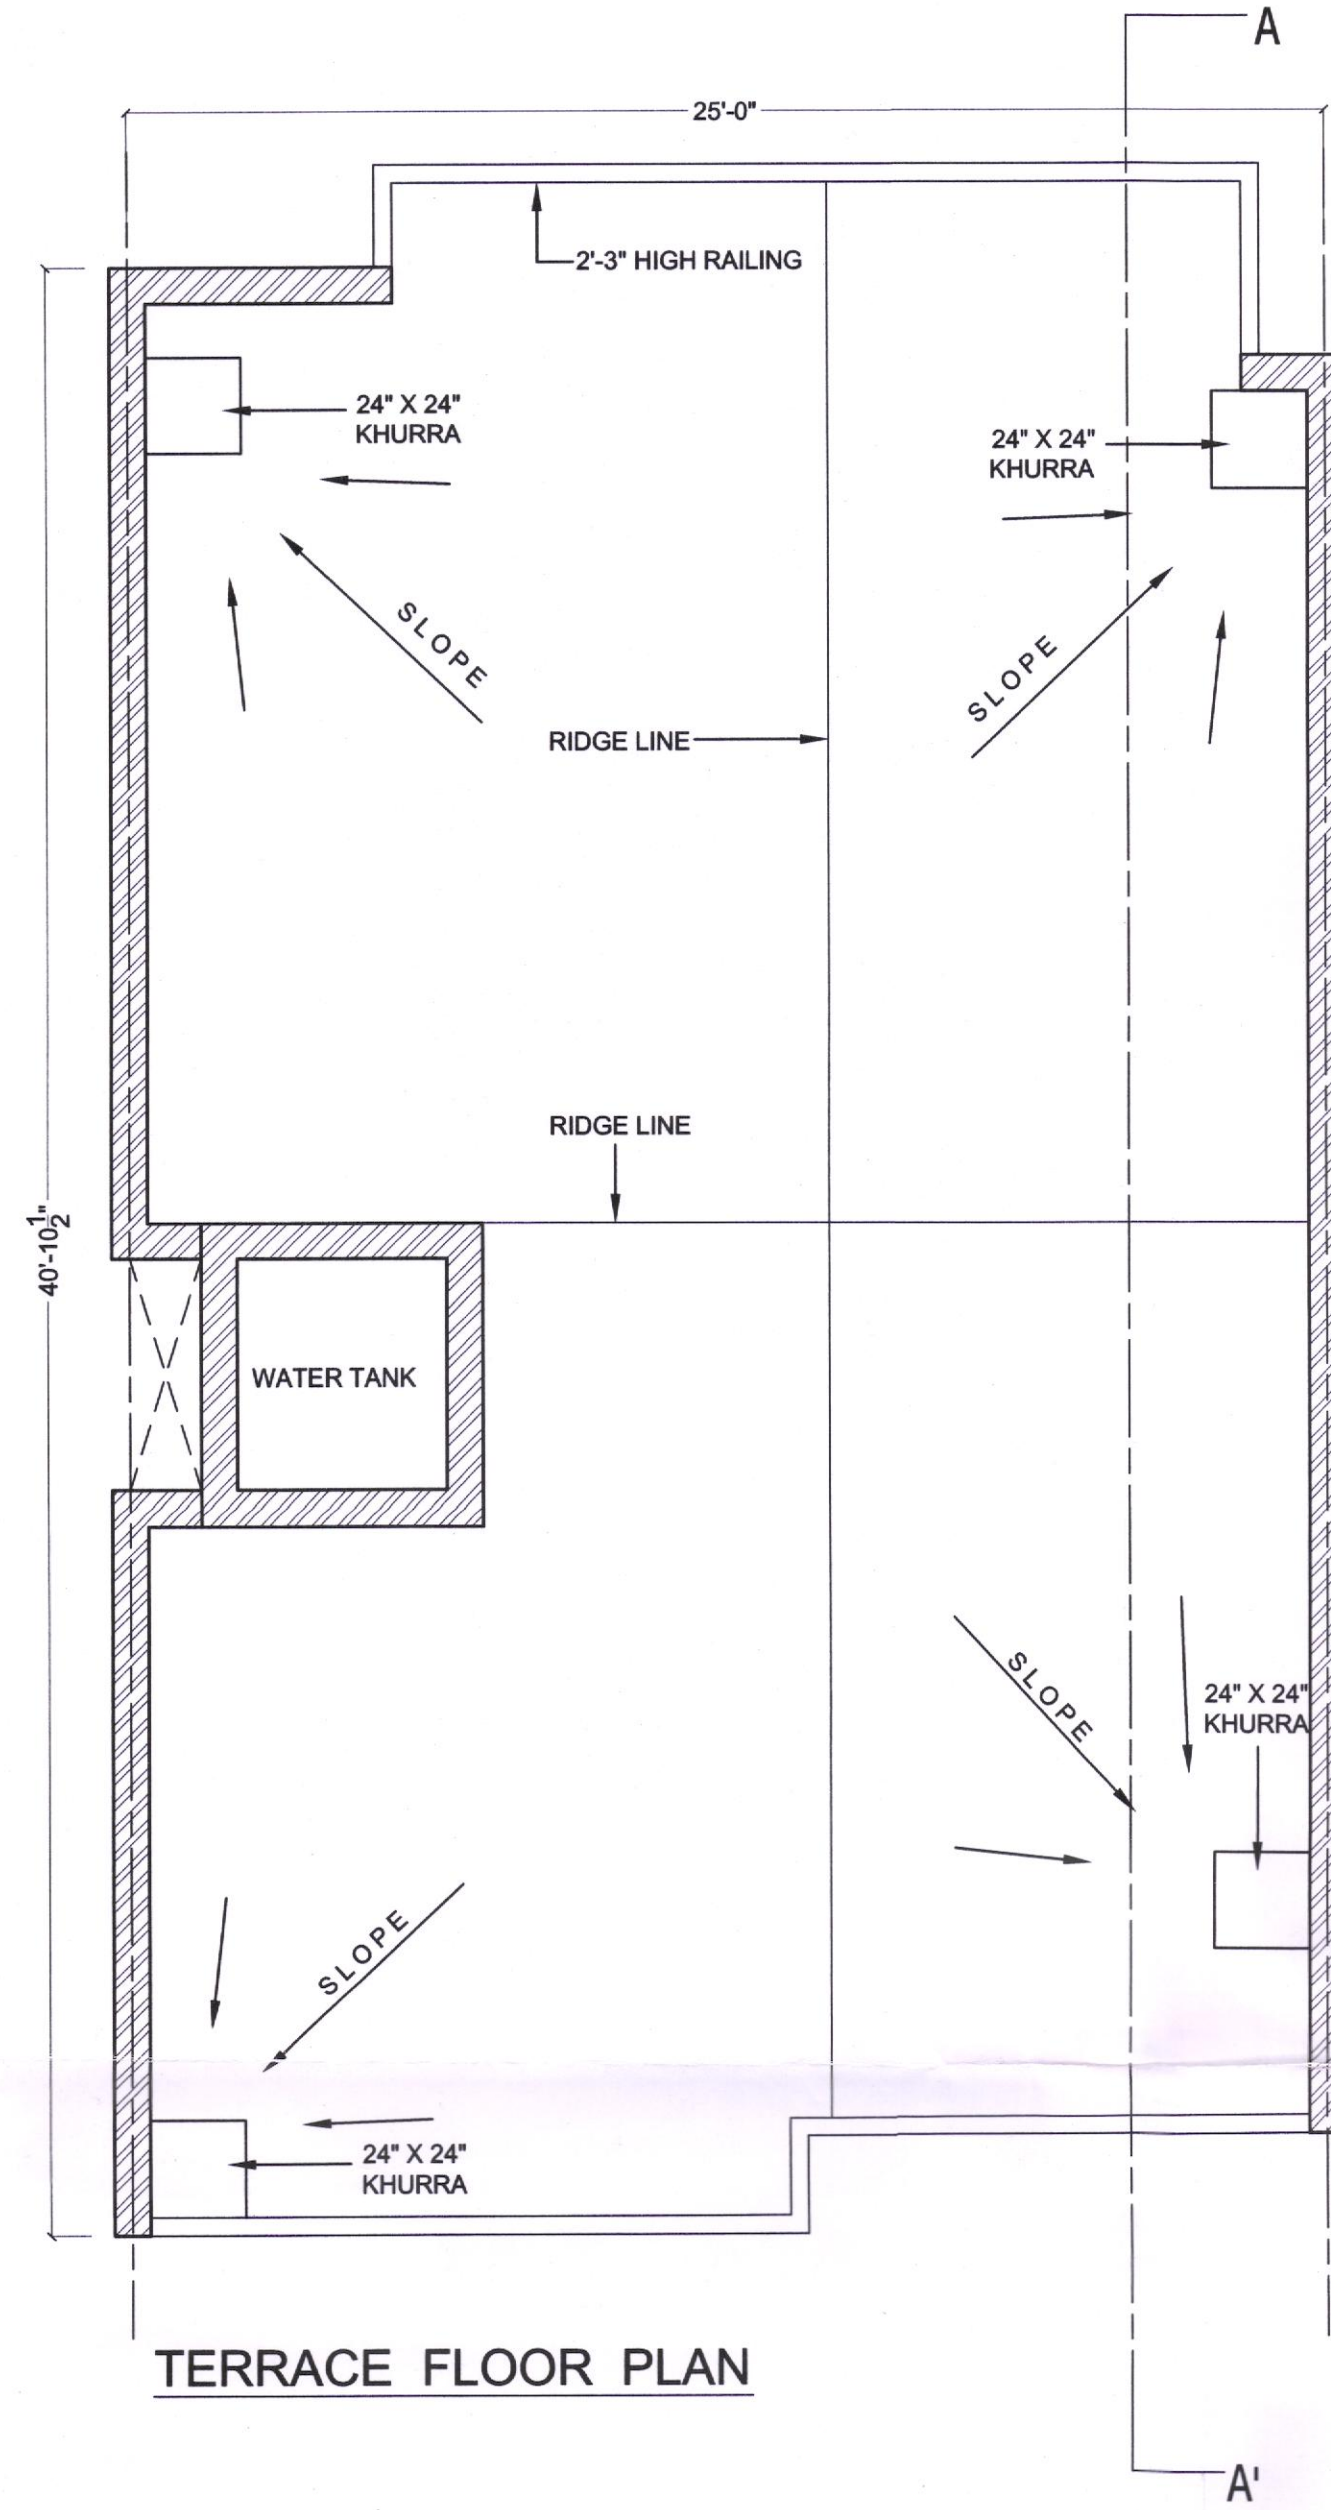

TERRACE FLOOR PLAN

AREA STATEMENT BLOCK F

GROUND FLOOR:-

A=14'-1 1/2" X 39'-0" = 551 SQFT

B=10'-10 1/2" X 33'-0" =359 SQFT

A+B = 551+359 =910 SQFT

FIRST FLOOR:-


A=5'-7 1/2" X 1'-10 1/2" = 11 SQFT

B=25'-0" X 25'-7 1/2" =641 SQFT


C=14'-1 1/2" X 13'-4 1/2" = 189 SQFT

A+B+C = 11 +641 +189 =841 SQFT


TOTAL COV. AREA = GF + FF
=910 + 841
=1751 SQFT

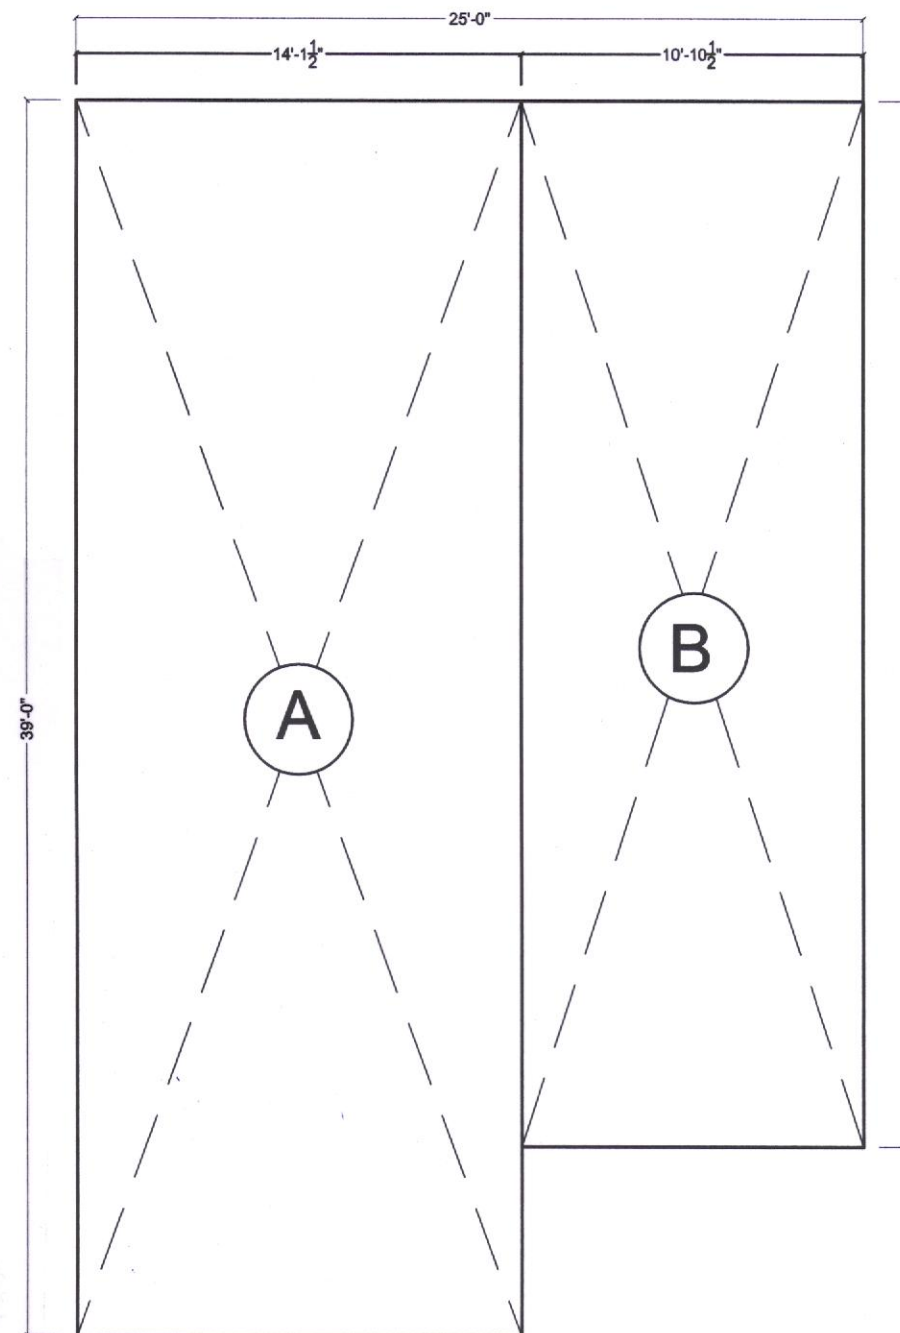


GROUND FLOOR PLAN

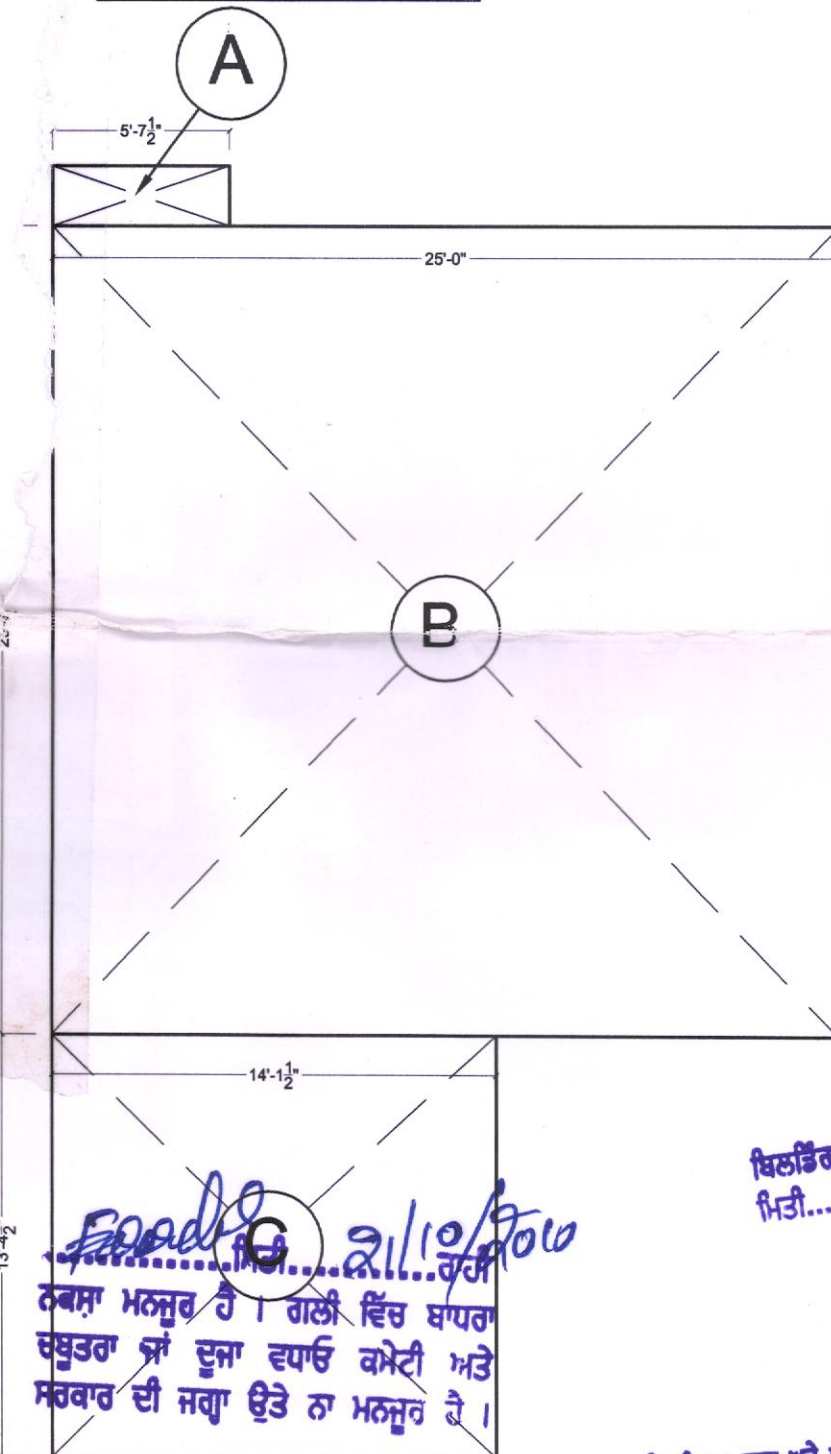

FIRST FLOOR PLAN

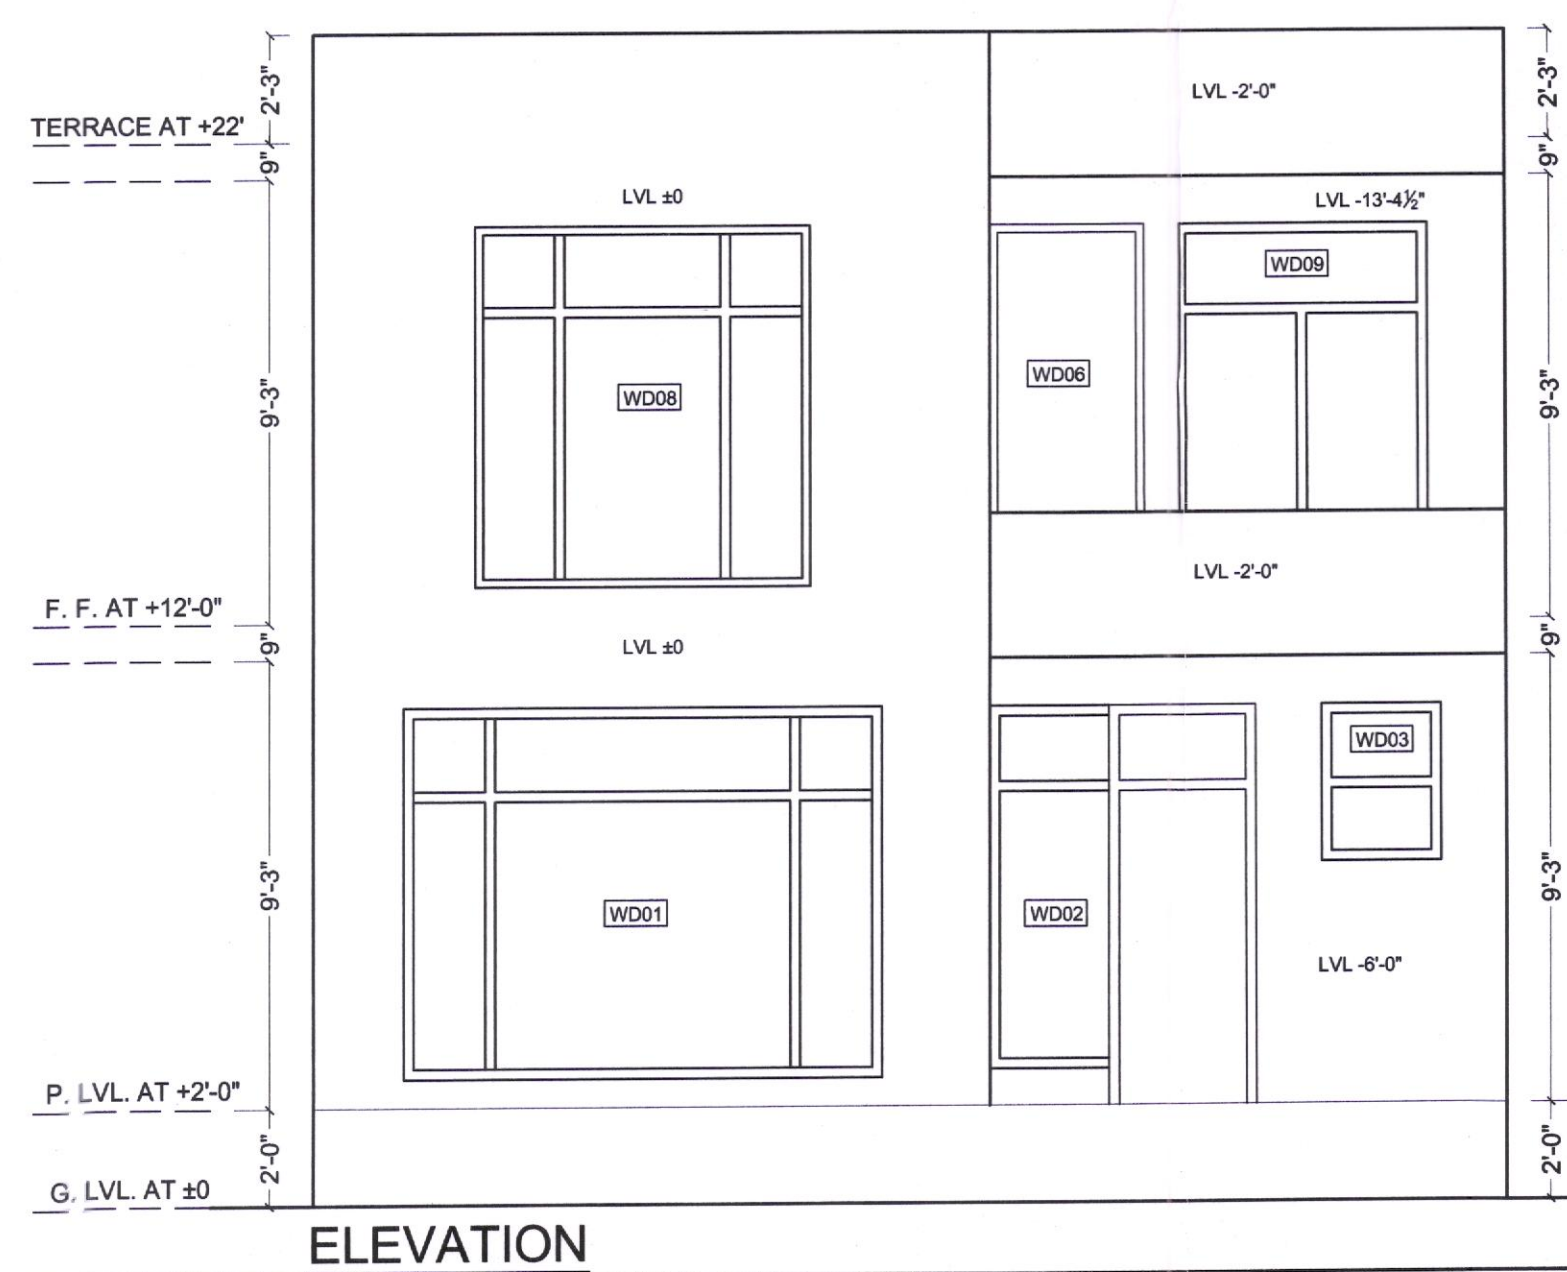

ELEVATION

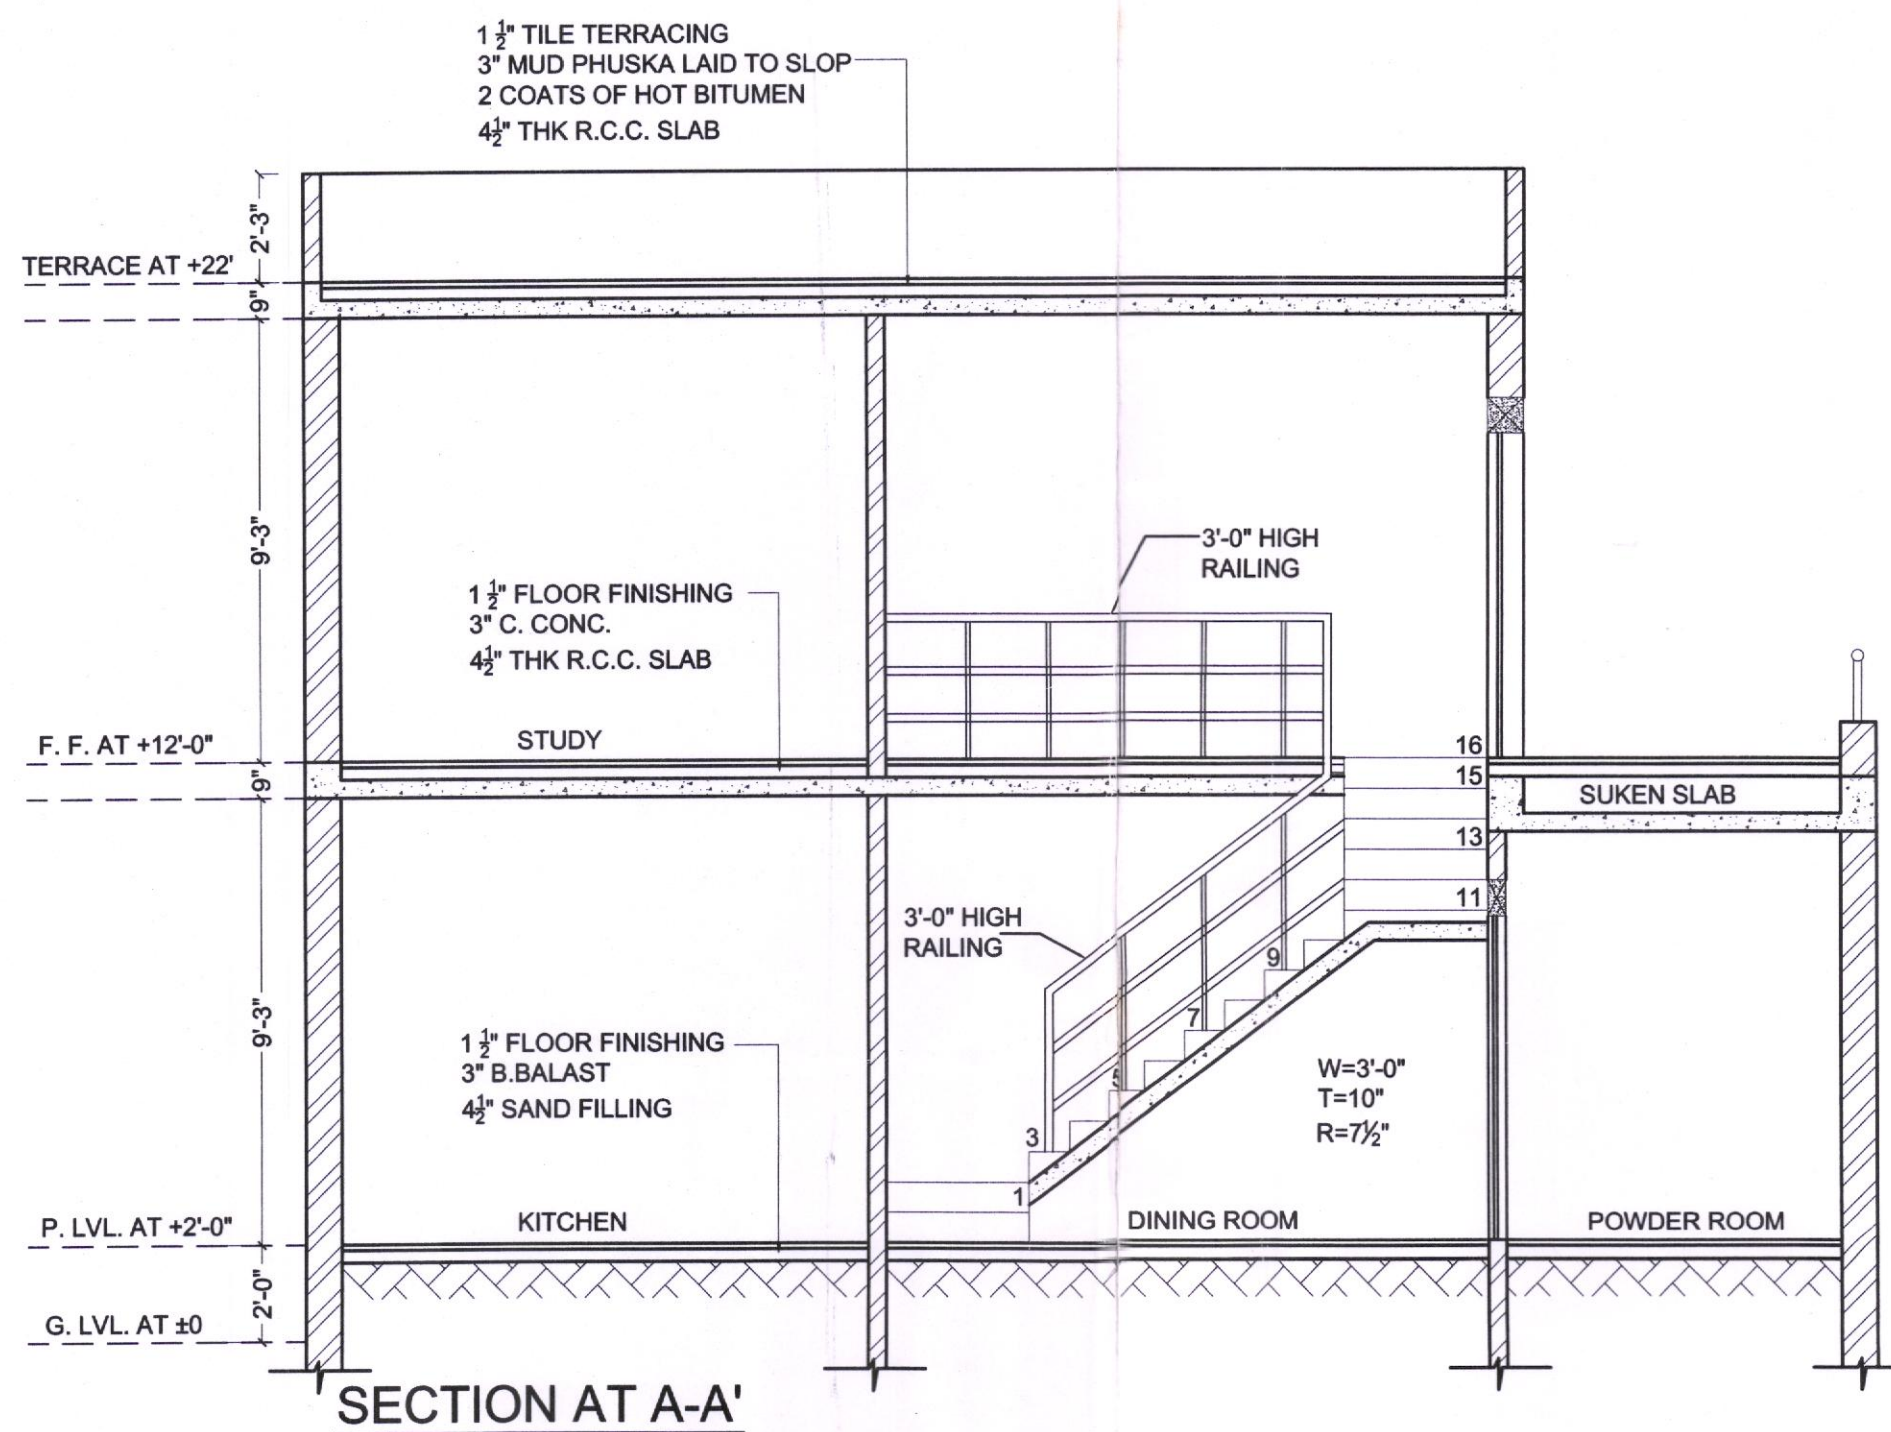

SECTION AT A-A'

SCHEDULE OF JOINERY

S.NO.	NAME	SIZE	CILL	LINTEL
1.	WD01	10'-0" X 7'-6"	9"	8'-3"
2.	WD02	5'-7 1/2" X 8'-3" / 7'-6"	9"	8'-3"
3.	WD03	2'-6" X 3'-3"	5'-0"	8'-3"
4.	WD04	2'-6" X 6'-9"	-	6'-9"
5.	WD05	3'-3" X 6'-9"	-	6'-9"
6.	WD06	6'-3" X 8'-3" / 5'-0"	3'-3"	8'-3"
7.	WD07	7'-0" X 7'-6"	9"	8'-3"
8.	WD08	3'-3" X 8'-3"	-	8'-3"
9.	WD09	5'-3" X 7'-6"	9"	8'-3"
10.	WD10	3'-0" X 6'-9"	-	6'-9"

PROPOSED PLAN FOR GROUP HOUSING
IN SECTOR-185, WILDER JHUNGAN, KHARAR
GREATER MOHALI, PUNJAB
"SHIWALIK AVENUE III"

PROMOTERS:-
SHIWALIK SITE PLANNERS PVT.LTD.(SSPL)
SCO:- 105-106, PHASE-10,
MOHALI (PUNJAB)

DRAWN=SAMRIDHI & HARMEET

CHECKED BY=AR.TRIPAT

SCALE= N.T.S

CAT-F

DATE=

SHEET NO.:-2

OWNER

Shiwali Site Planners Pvt. Ltd.

Director

Dd

DIFFERENT DYMNENSIONZ'

ARCHITECTS

Ar. Tripat Girdhar

2A/2009/44080

2ND FLOOR, S.C.O-348, 349 SECTOR 34-A

CHANDIGARH, MOB:-098760-46570