
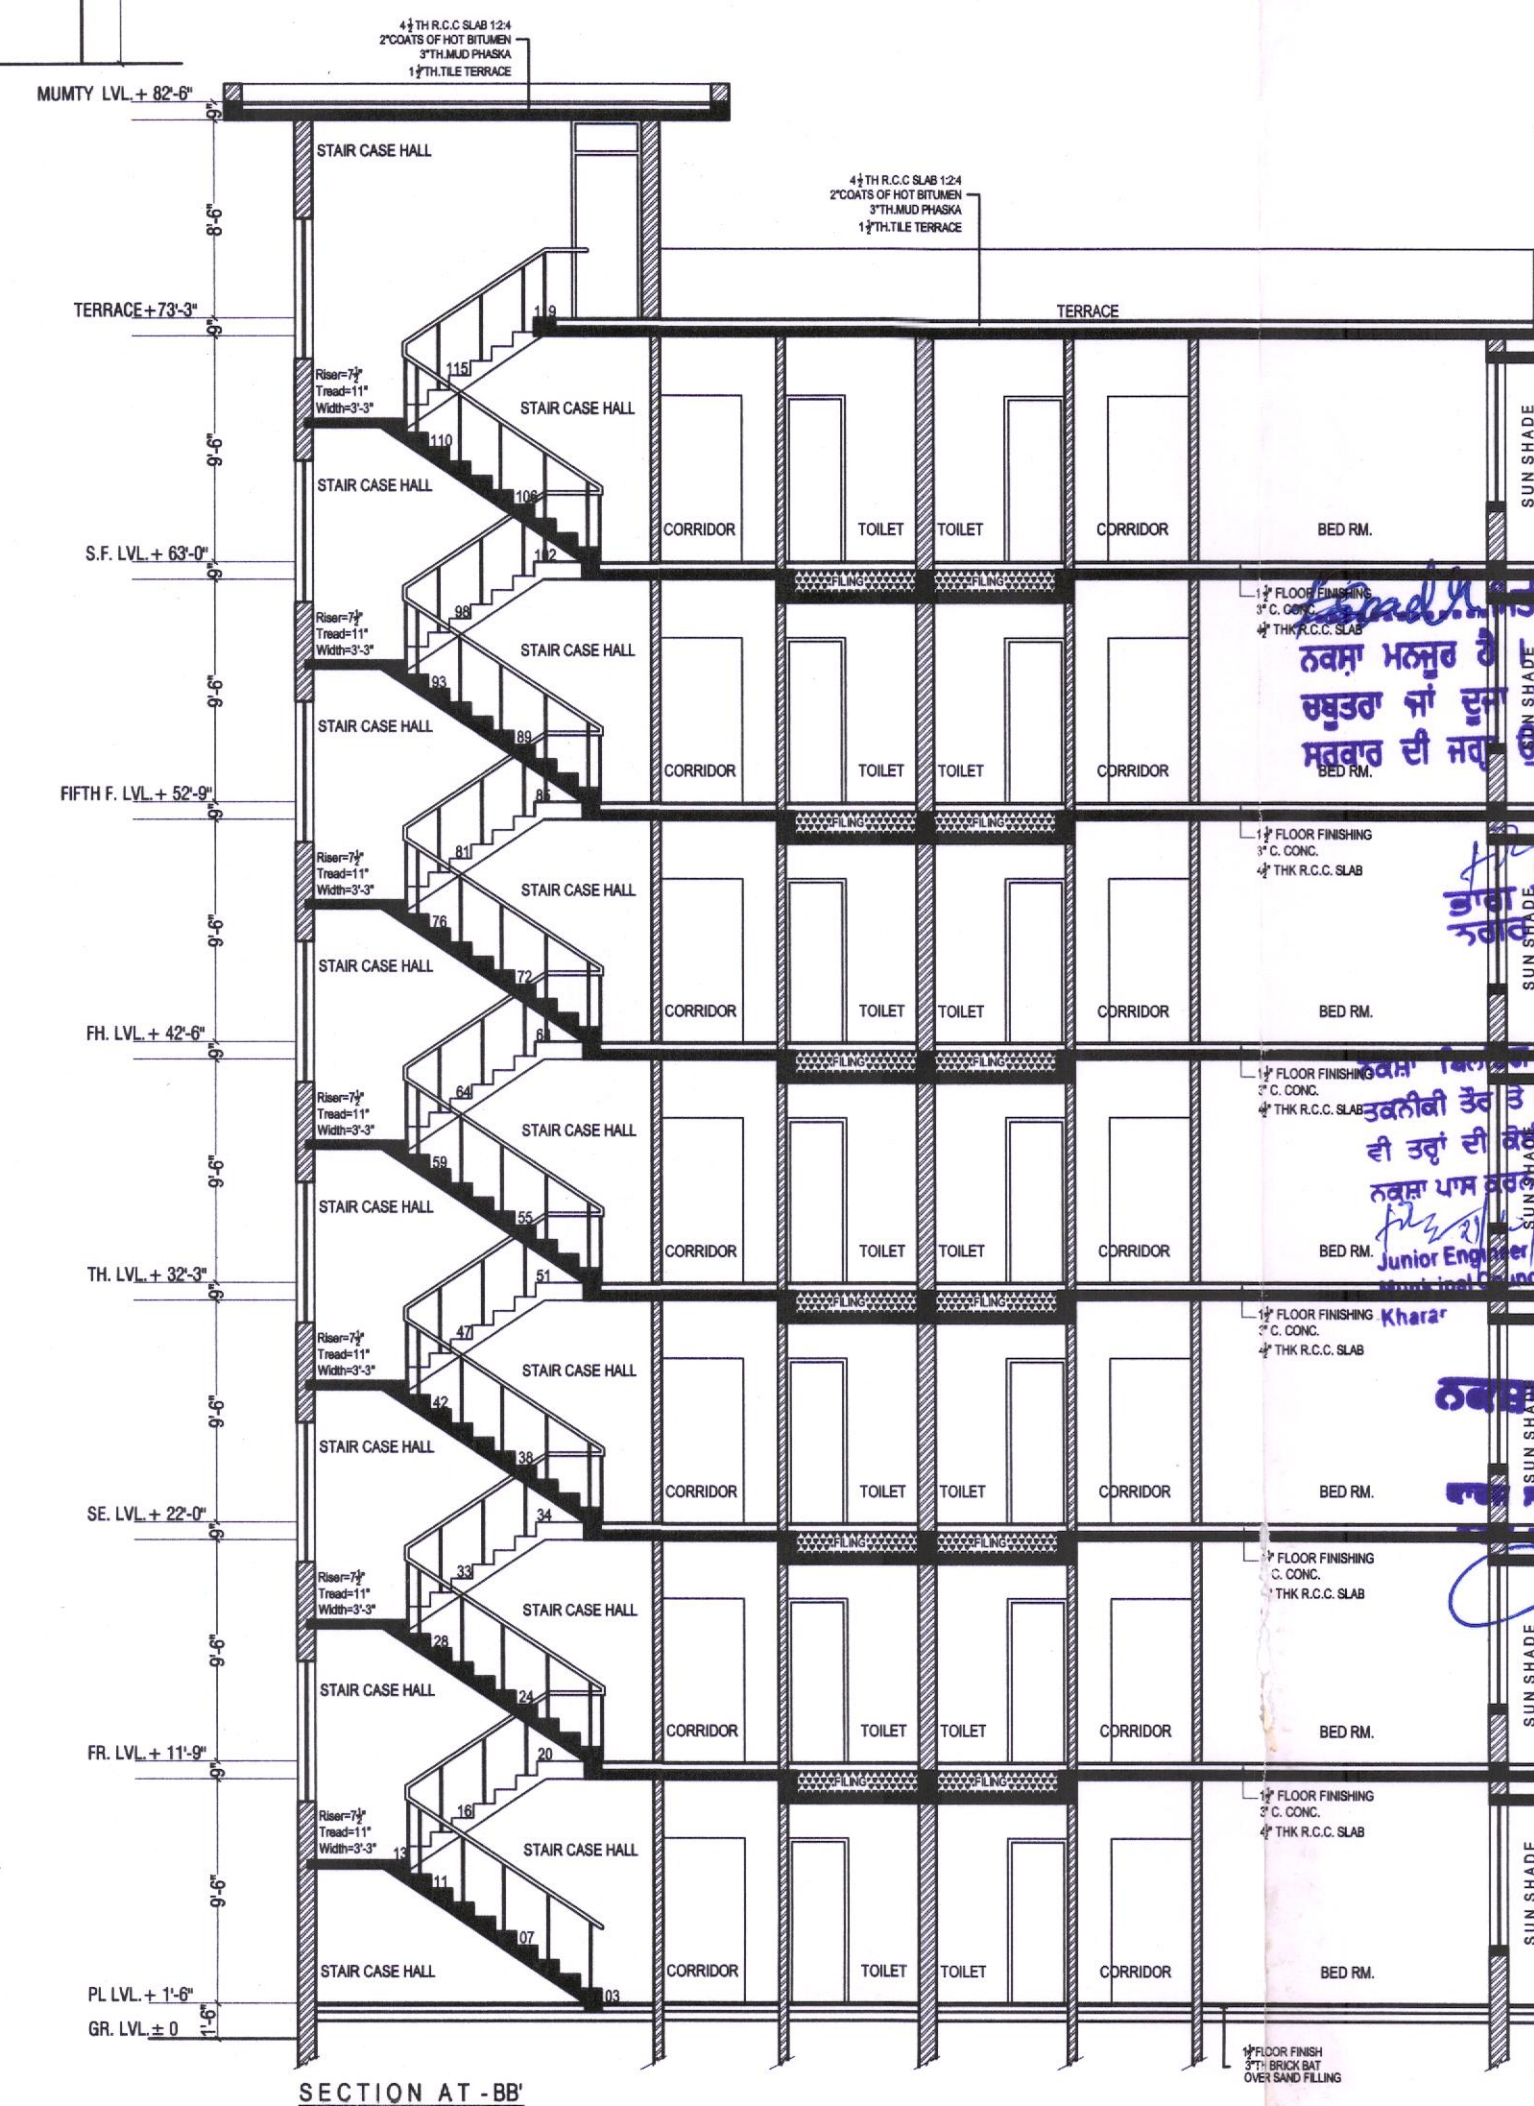


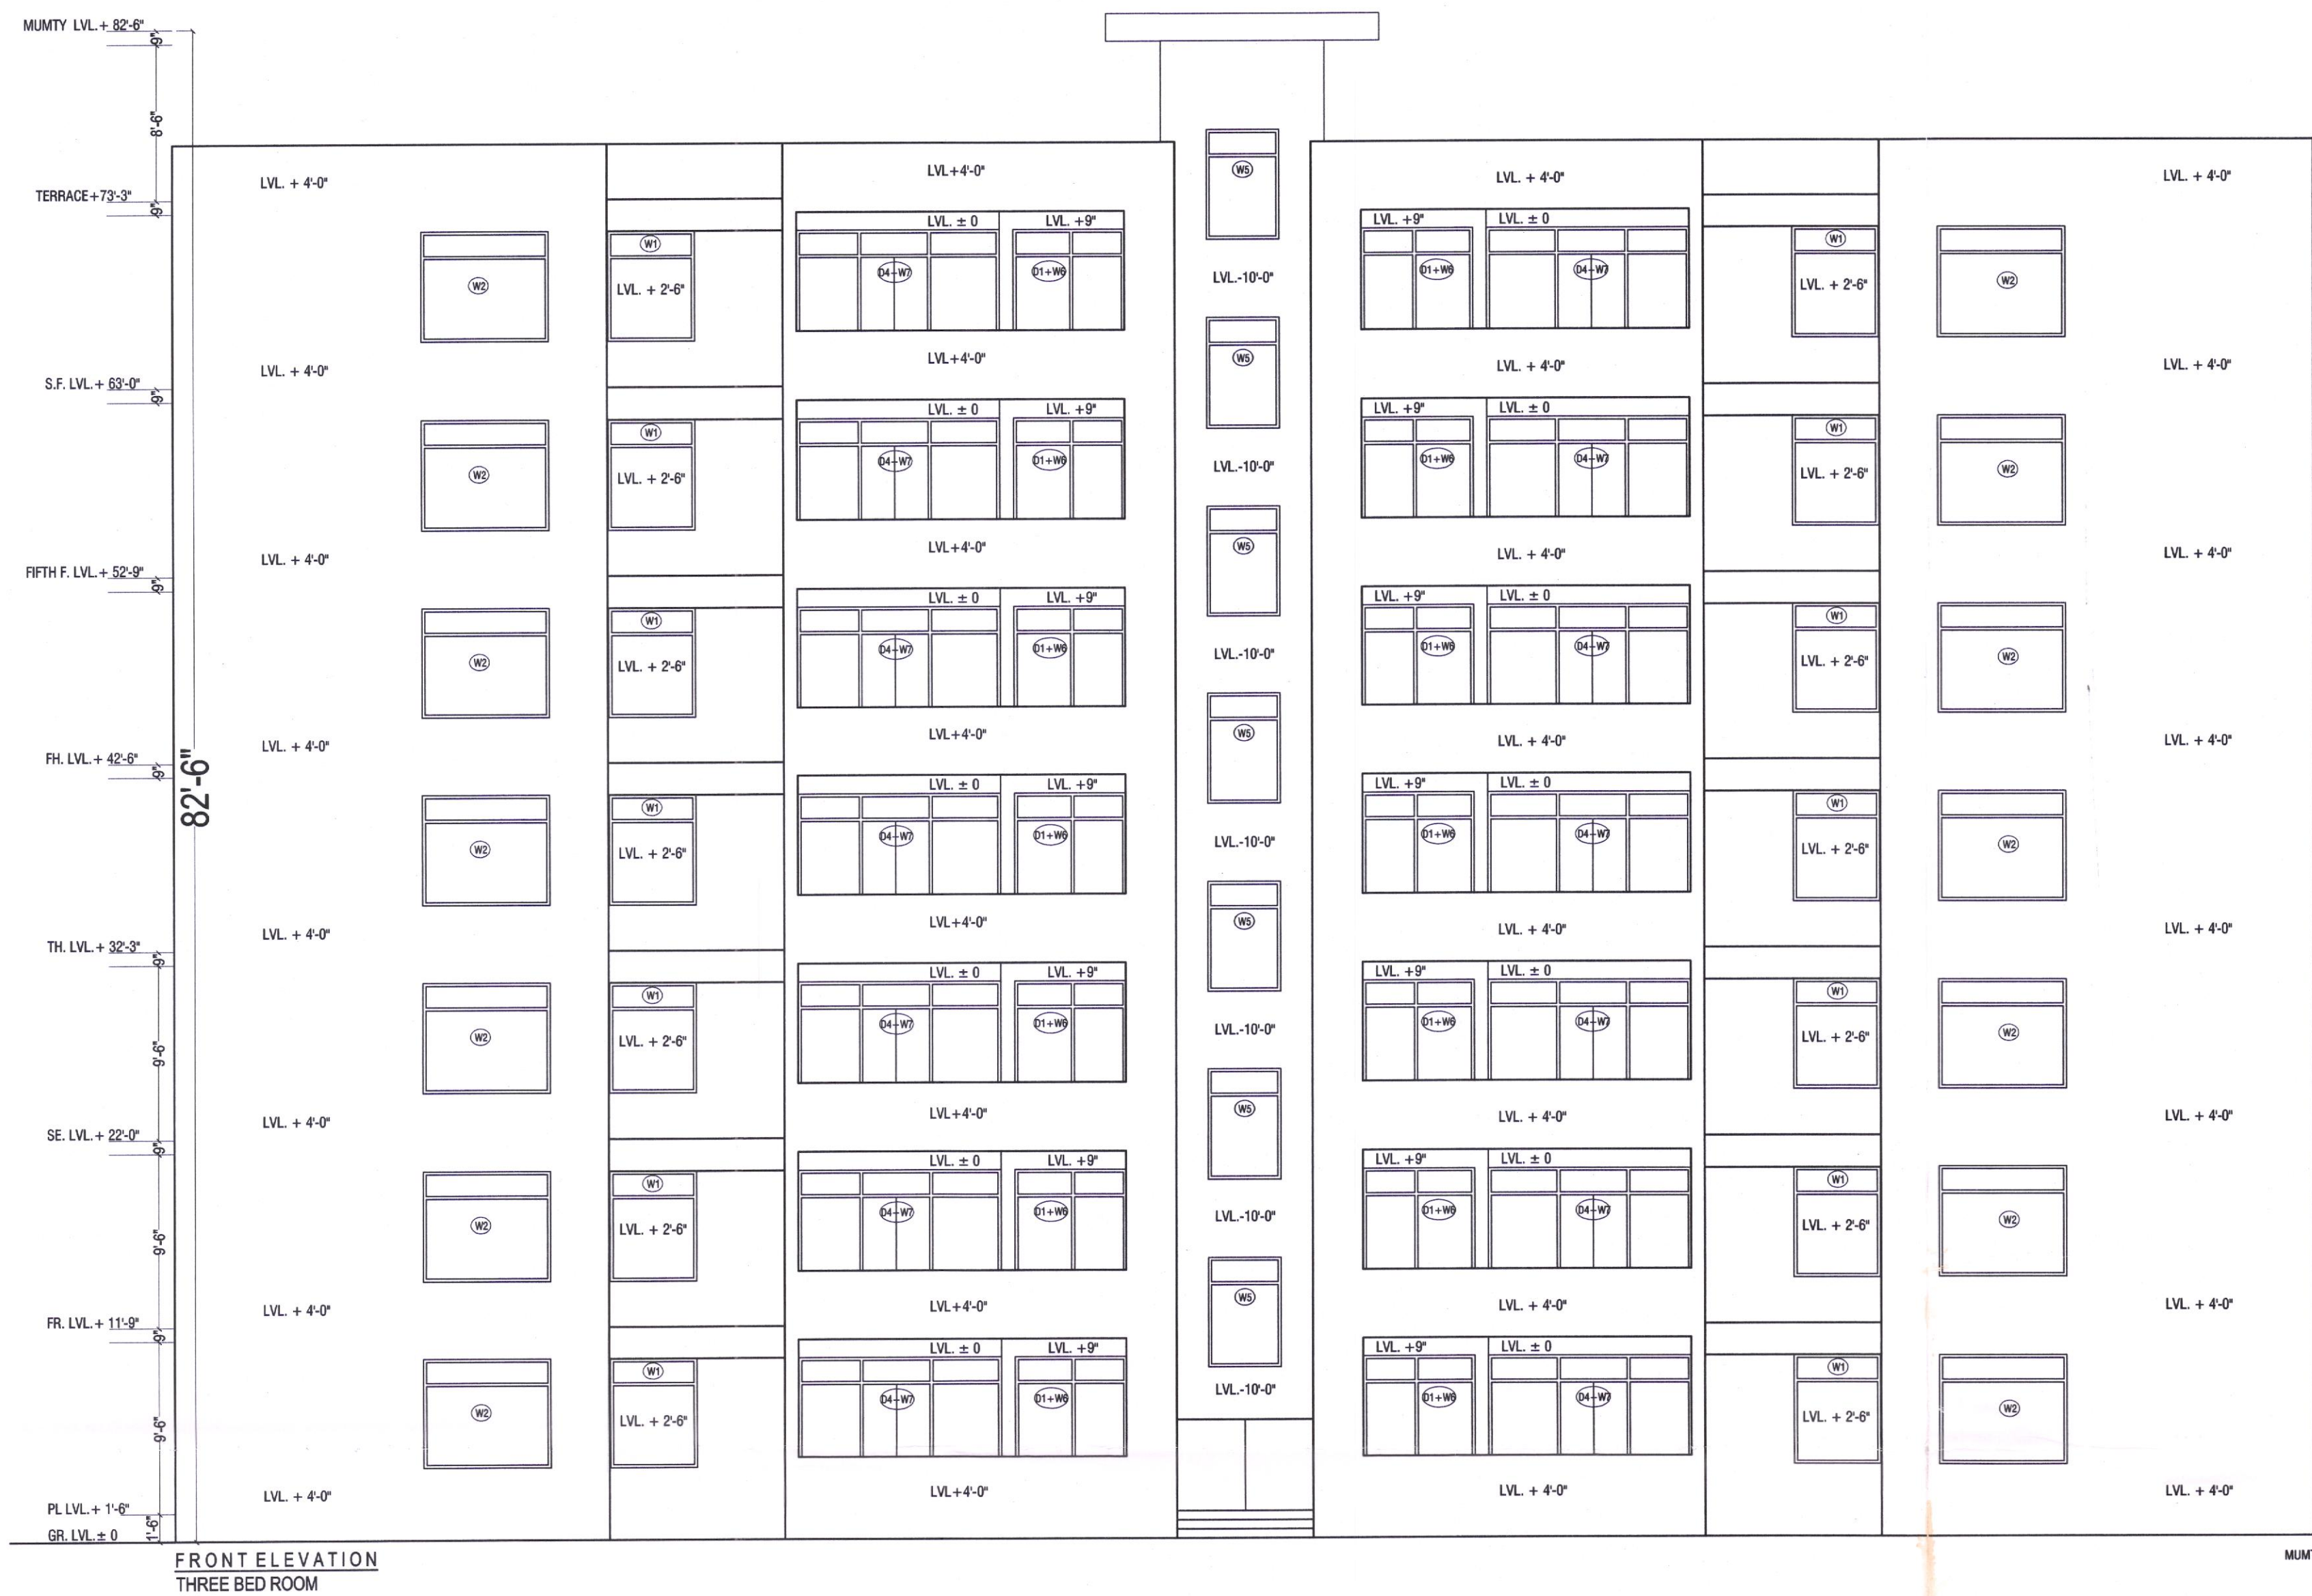

PROPOSED PLAN FOR GROUP HOUSING
IN SECTOR-125, VILL JHUNGLAN, KHARAR
GREATER MOHALI, PUNJAB

"SHIWALIK AVENUE- III"
KARLA JHUNGLAN

PROMOTERS:-
SHIWALIK SITE PLANNERS PVT. LTD (SSPL)
SCO-105-106, PHASE-10,
MOHALI (PUNJAB)

DRAWN=SAMRIDHI & HARMEET
CHECKED BY=AR.TRIPAT
SCALE= N.T.S
DATE= BLOCK-N
SHEET NO.:08

OWNER
Shiwali Site Planners Pvt. Ltd.
Director

Dd
DIFFERENT DIMENSIONZ
ARCHITECTS
Ar. Tripat Girdhar
CA/2009/44080

2ND FLOOR, S.C.O-348, 349 SECTOR 34-A
CHANDIGARH, MOB-098760-46570