





GROUND FLOOR PLAN

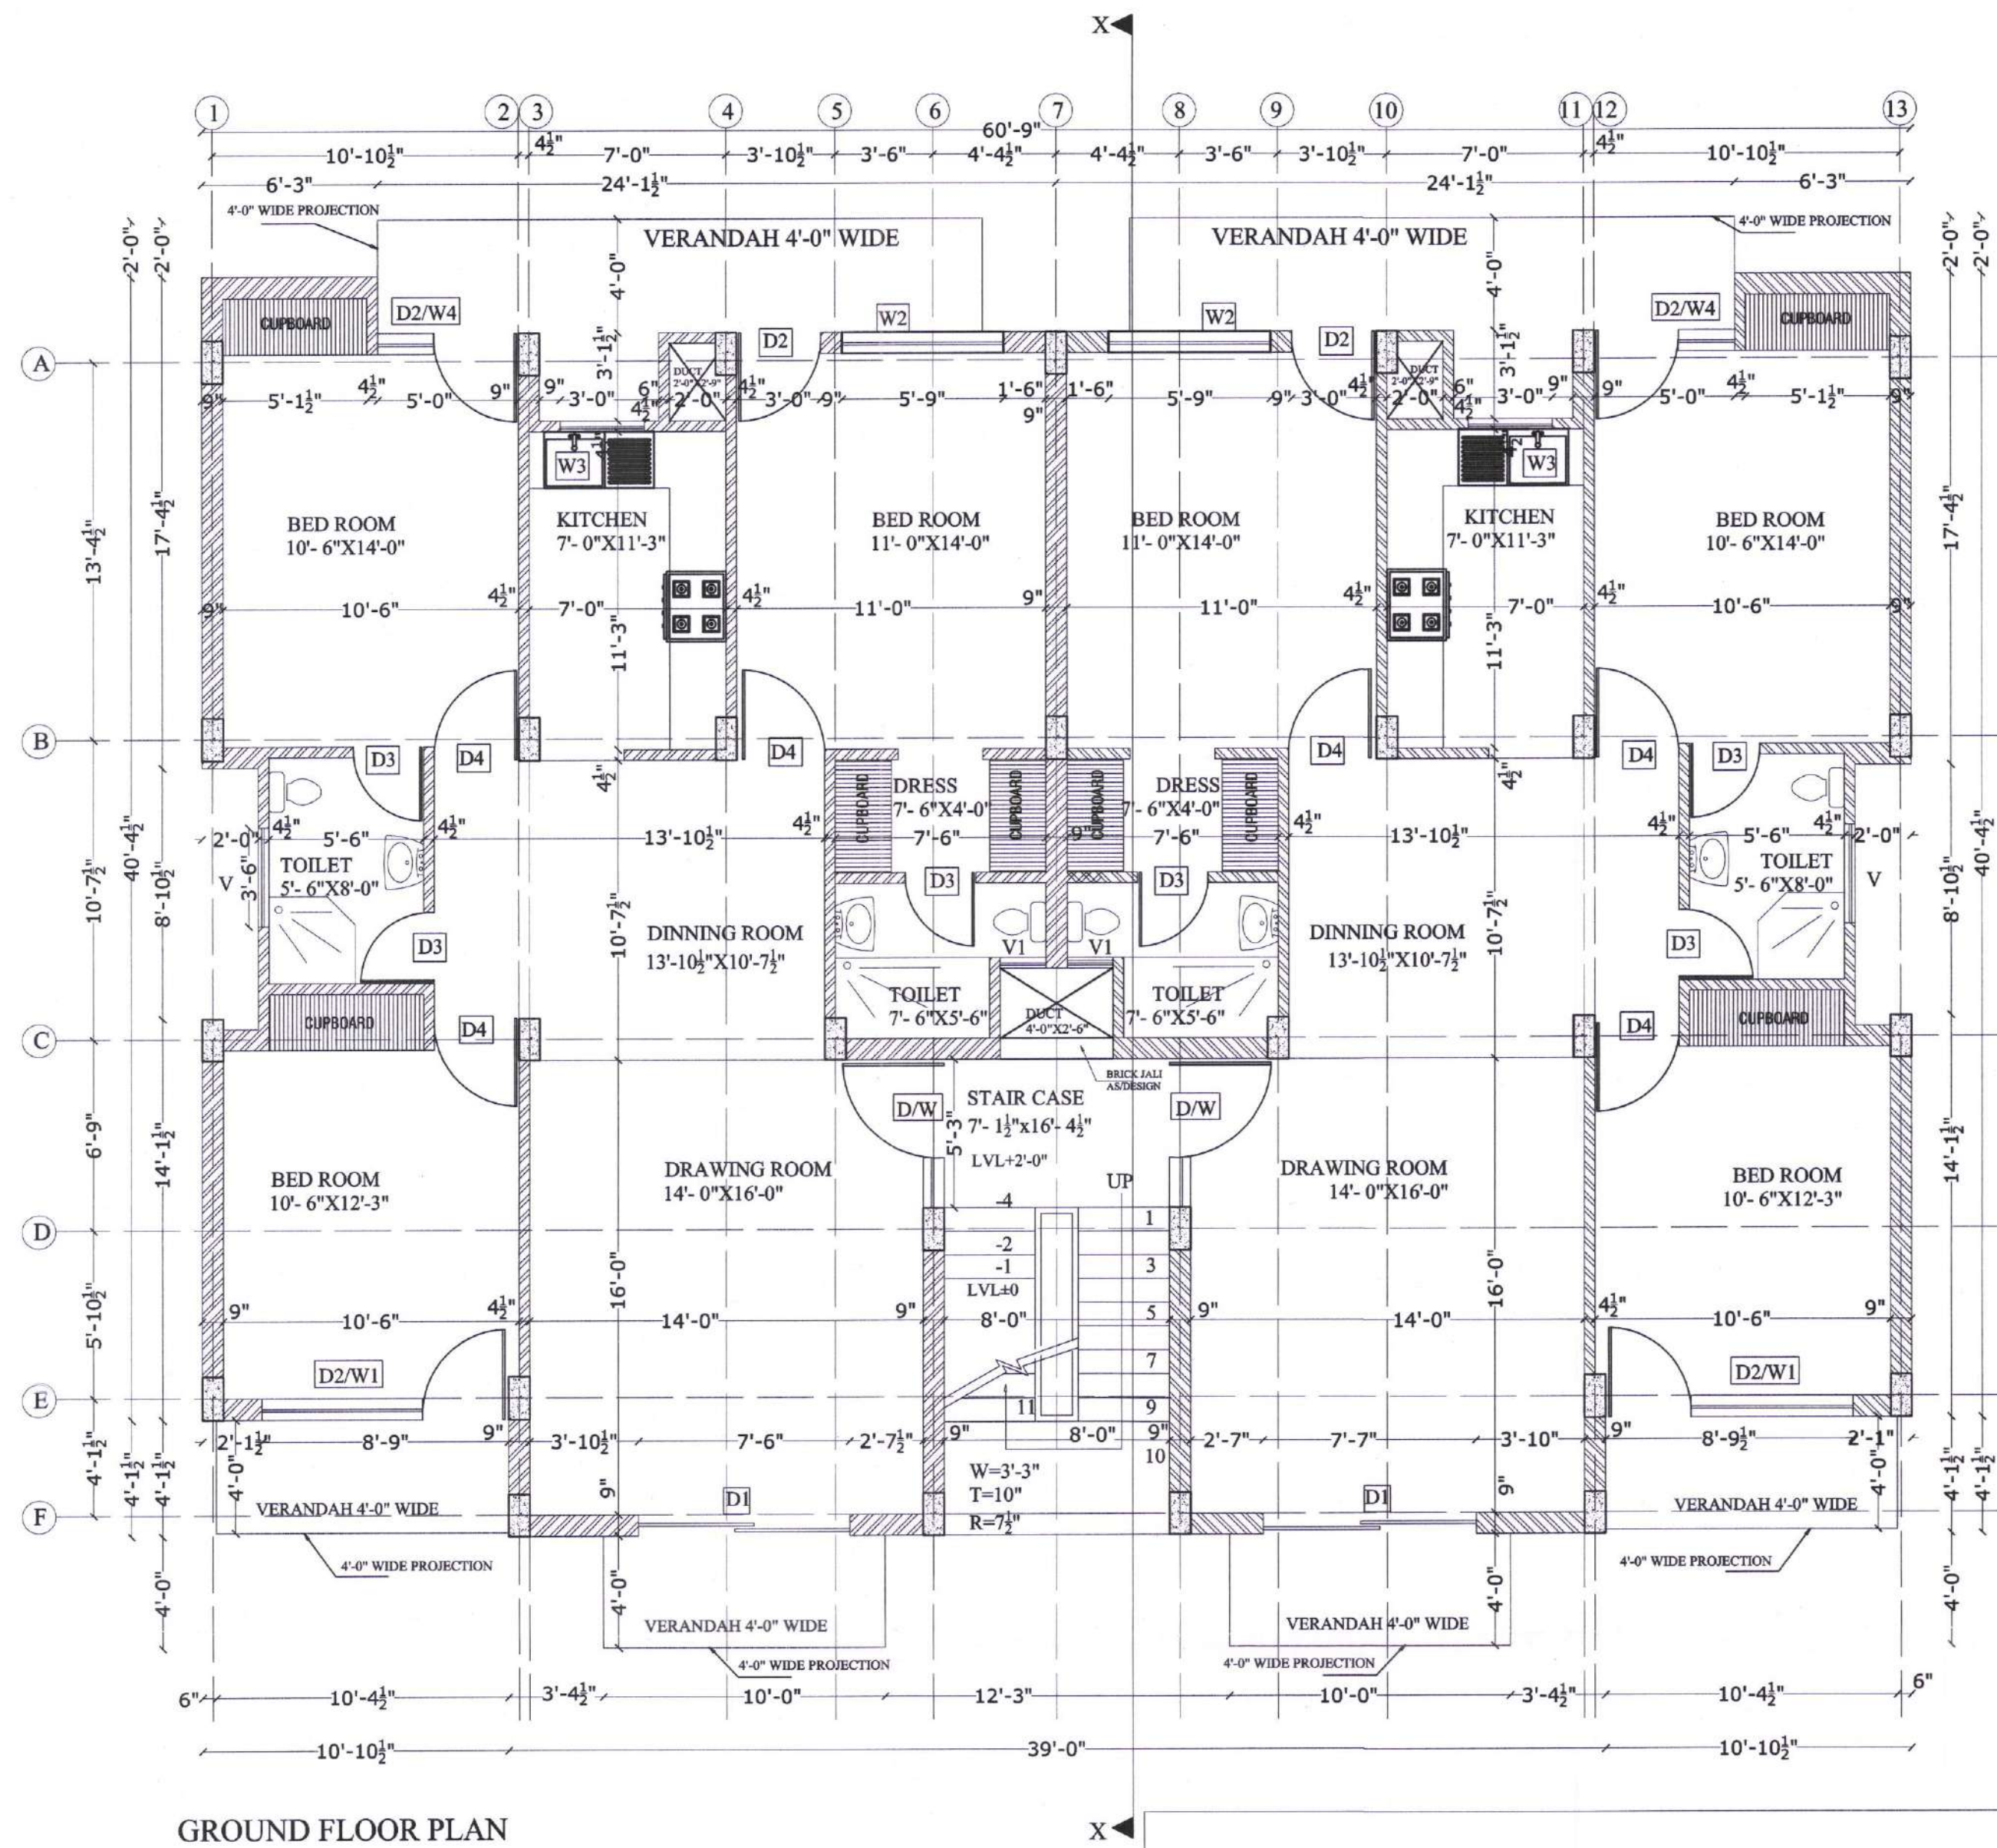

TYPICAL FIRST, SECOND AND THIRD FLOOR PLAN

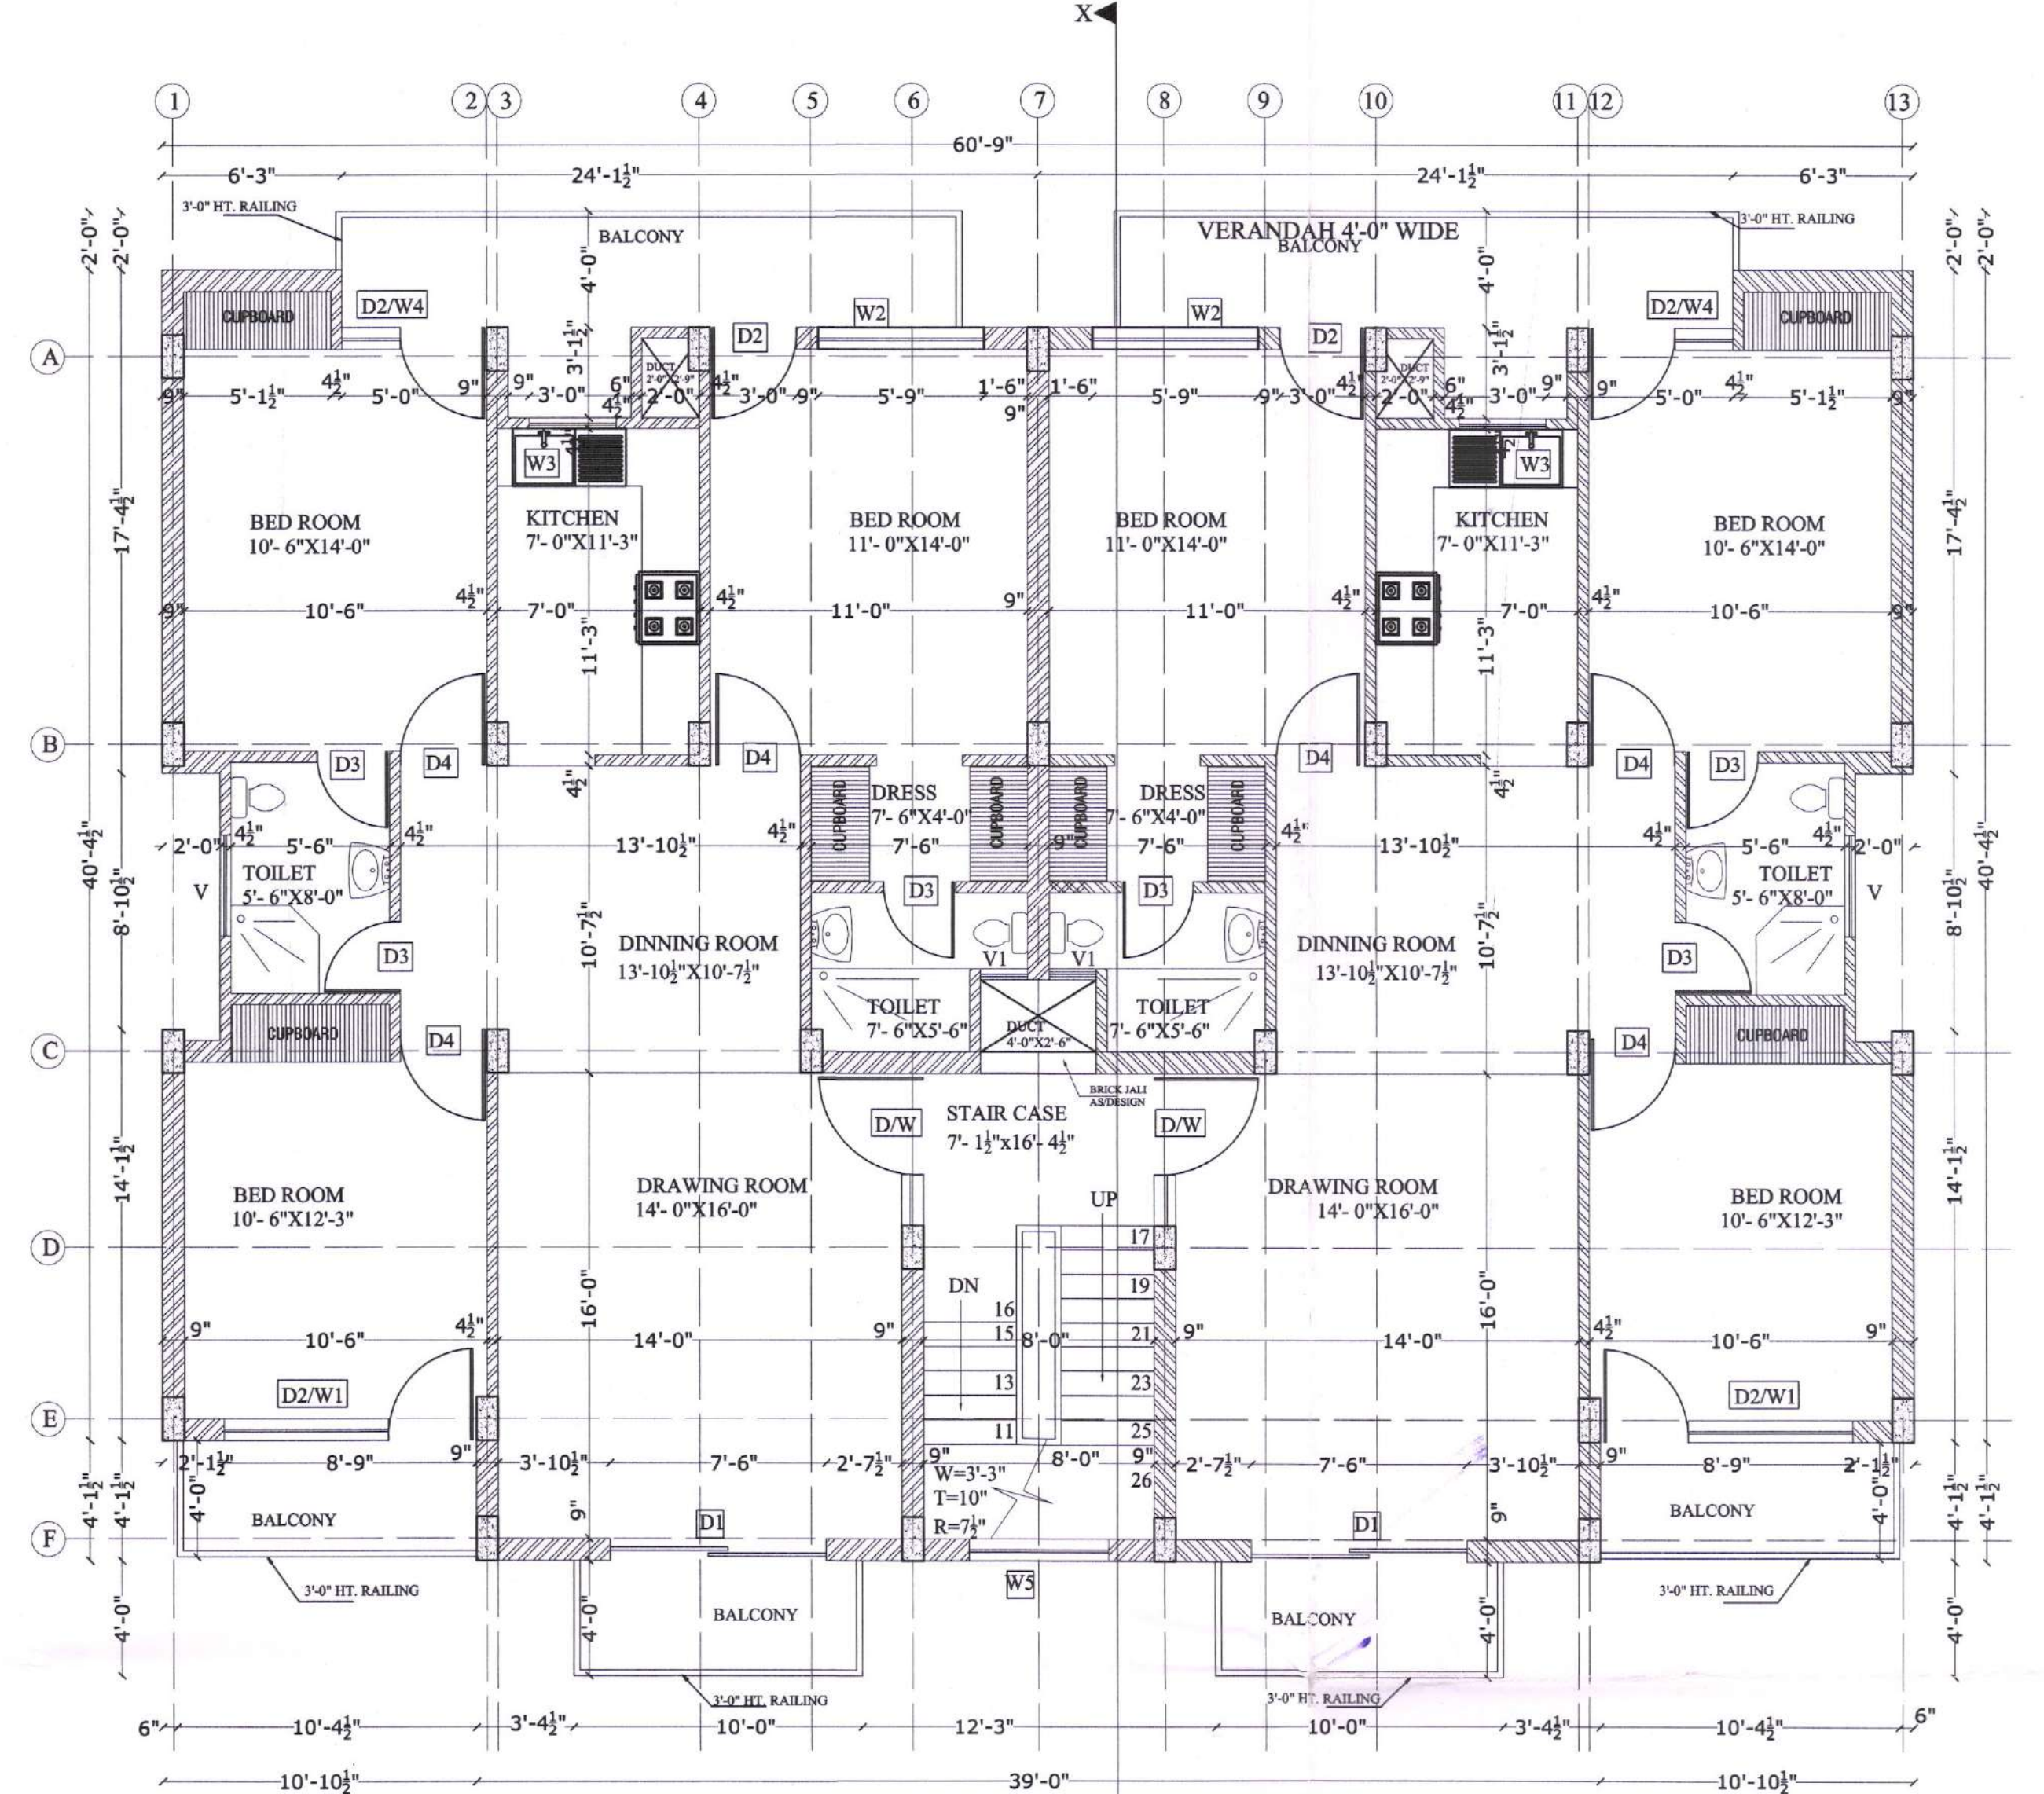

FRONT ELEVATION

JOINERY DETAILS		
Sr.no.	Name	Size
1.	D/W	5'-3" X 8'-3" / 6'-0"
2.	D1	7'-6" X 8'-3"
3.	D2/W1	8'-9" X 8'-3" / 5'-9"
4.	D3	2'-6" X 6'-9"
5.	D4	3'-0" X 6'-9"
6.	W2	5'-9" X 5'-9"
7.	W3	3'-0" X 4'-9"
8.	D2/W4	5'-0" X 8'-3" / 5'-9"
9.	V	3'-6" X 1'-6"
10.	V1	1'-7 1/2" X 1'-6"

PROPOSED PLAN FOR GROUP HOUSING
IN SECTOR-125, VILL JHUNGAN, KHARAR
GREATER MOHALI, PUNJAB
"SHIWALIK AVENUE- III"
PROMOTERS:-
SHIWALIK SITE PLANNERS PVT. LTD (SSPL)
SCO - 105-106, PHASE-10,
MOHALI (PUNJAB)

DRAWN= SAMRIDHI & HARMEET
CHECKED BY= AR. TRIPAT
SCALE= N.T.S. BLOCK-C
DATE= SHEET NO.: 03
OWNER
Shiwalik Site Planners Pvt. Ltd.
Director

Dd
DIFFERENT DIMENSIONZ
ARCHITECTS
Ar. Tripat Girdhar
CA/2009/44080
2ND FLOOR, S.C.O-348, 349 SECTOR 34-A
CHANDIGARH, MOB:-098760-46570