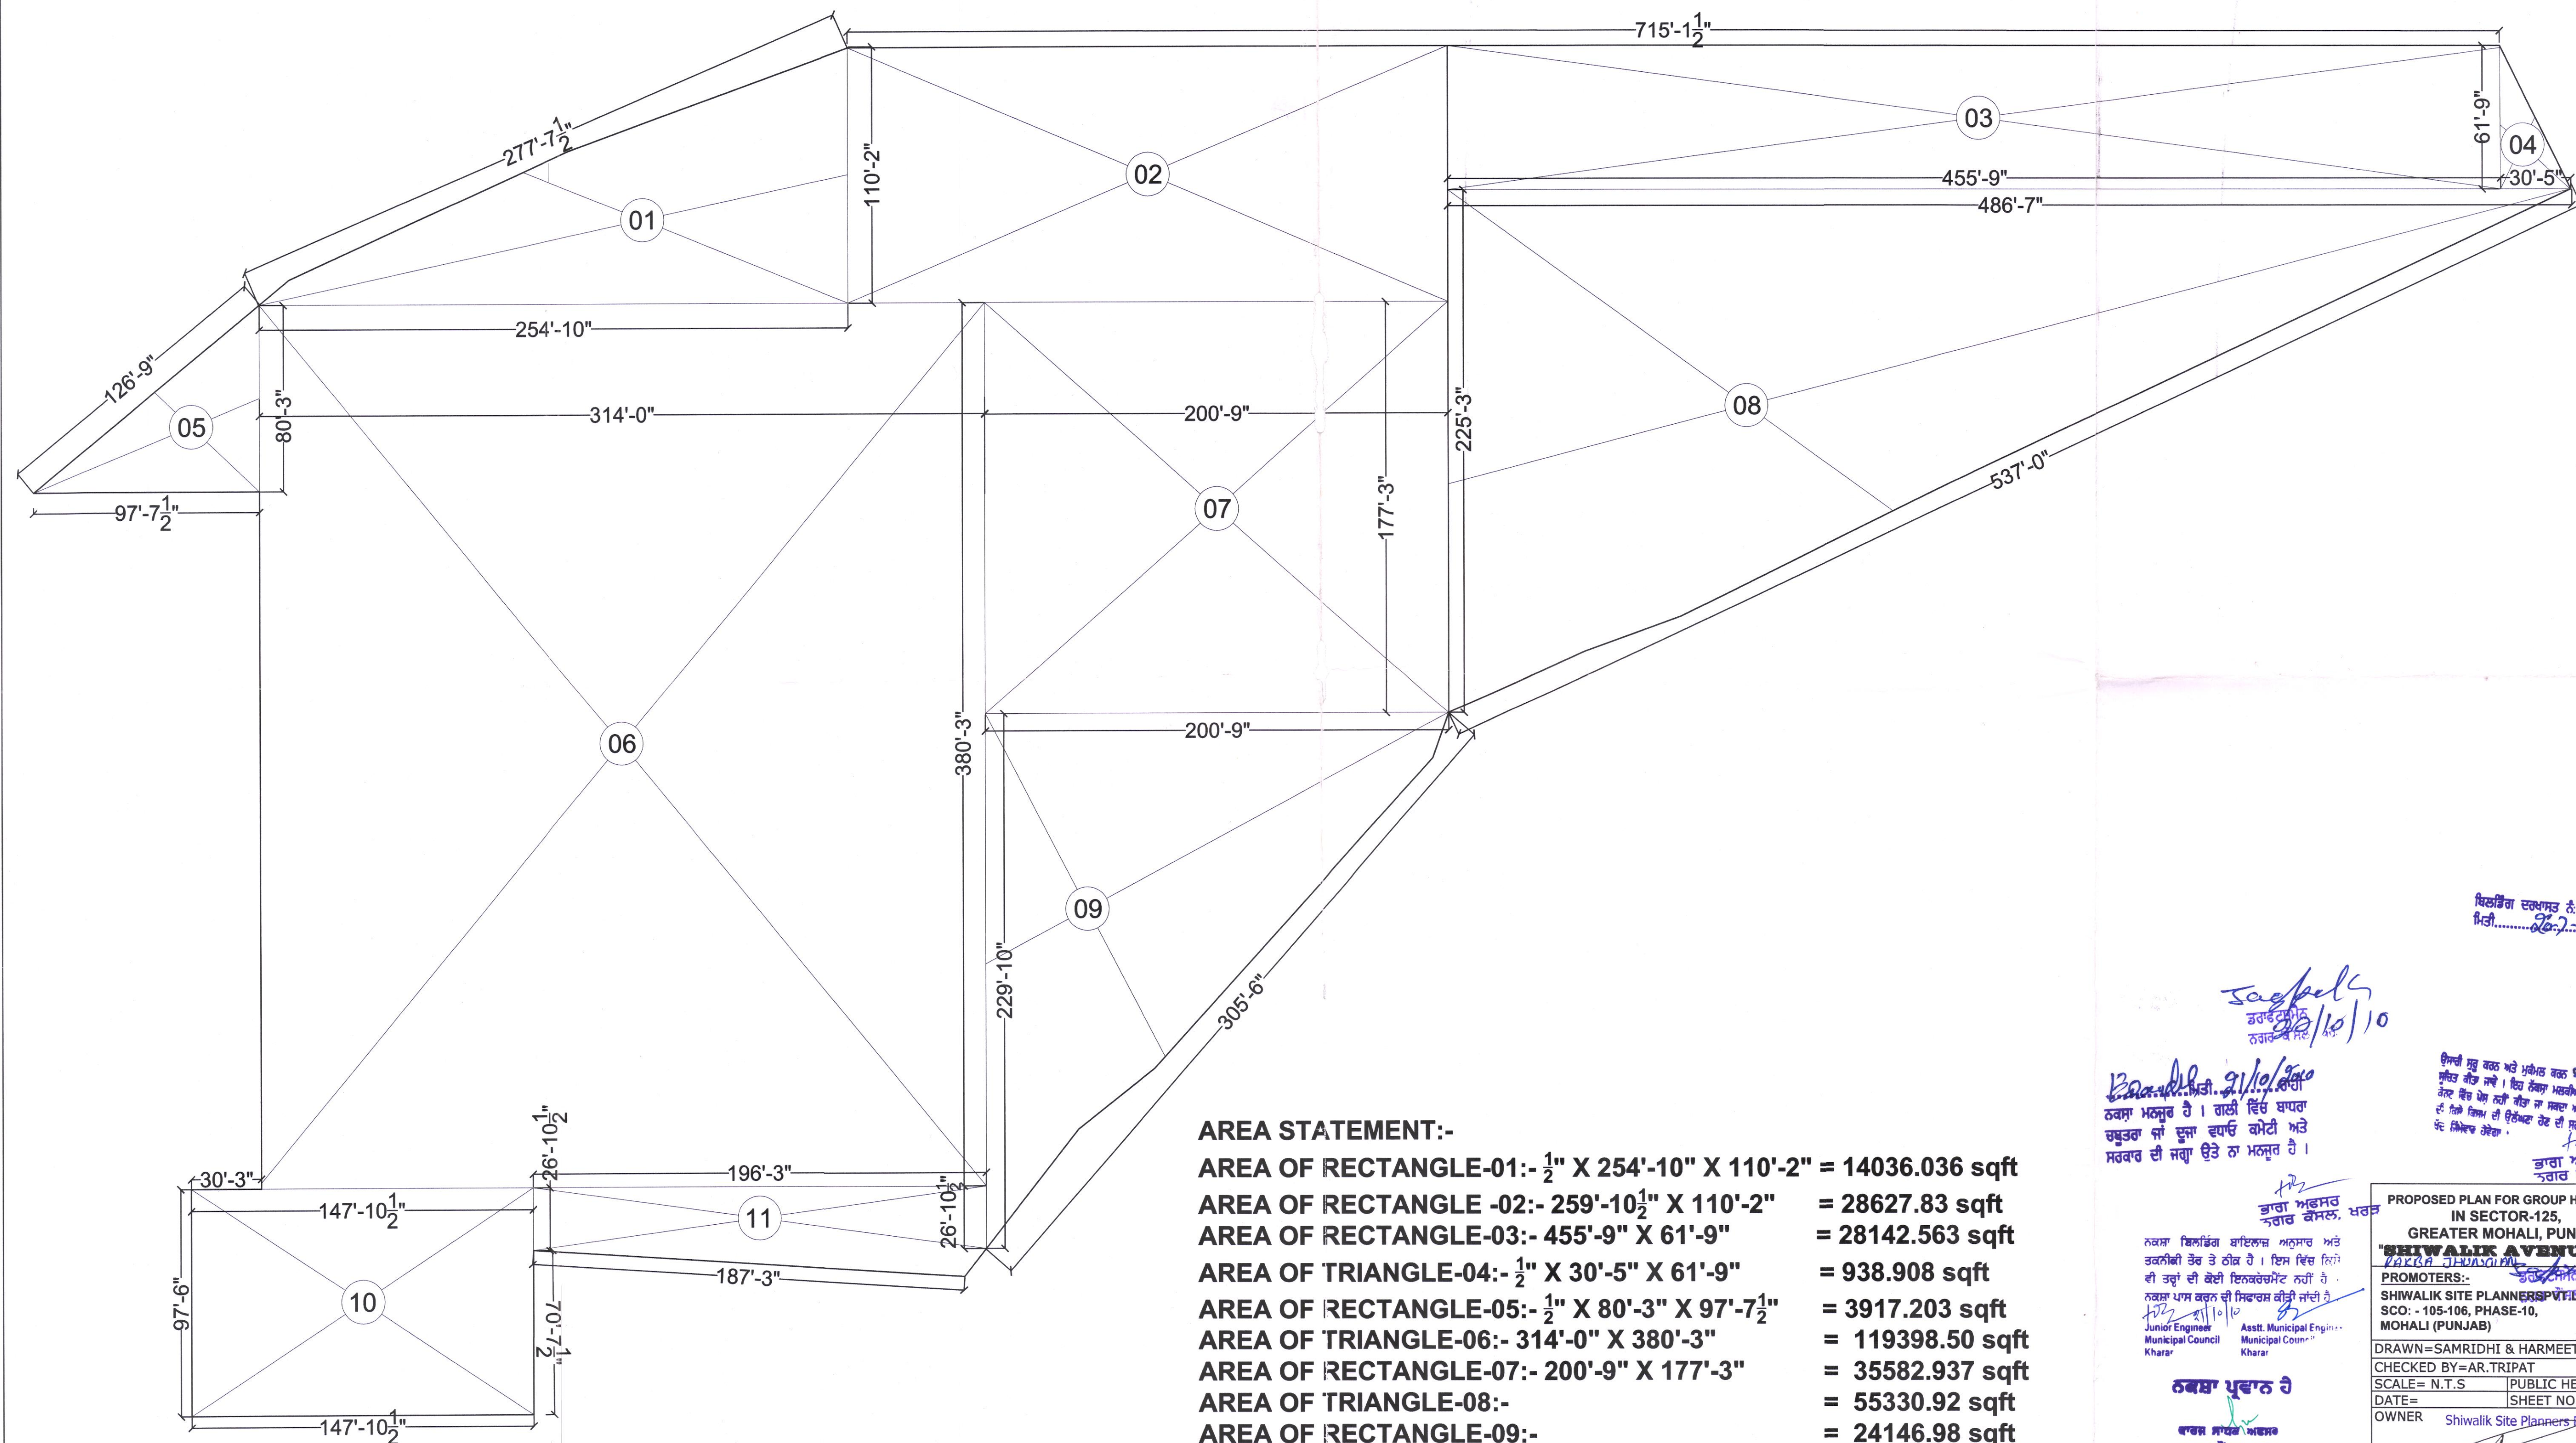


**AREA STATEMENT:-**

AREA OF RECTANGLE-01:- $\frac{1}{2}$ " X 254'-10" X 110'-2"	= 14036.036 sqft
AREA OF RECTANGLE-02:- $\frac{1}{2}$ " X 259'-10 $\frac{1}{2}$ " X 110'-2"	= 28627.83 sqft
AREA OF RECTANGLE-03:- 455'-9" X 61'-9"	= 28142.563 sqft
AREA OF TRIANGLE-04:- $\frac{1}{2}$ " X 30'-5" X 61'-9"	= 938.908 sqft
AREA OF RECTANGLE-05:- $\frac{1}{2}$ " X 80'-3" X 97'-7 $\frac{1}{2}$ "	= 3917.203 sqft
AREA OF TRIANGLE-06:- 314'-0" X 380'-3"	= 119398.50 sqft
AREA OF RECTANGLE-07:- 200'-9" X 177'-3"	= 35582.937 sqft
AREA OF TRIANGLE-08:-	= 55330.92 sqft
AREA OF RECTANGLE-09:-	= 24146.98 sqft
AREA OF TRIANGLE-10:- 147'-10 $\frac{1}{2}$ " X 97'-6"	= 14417.813 sqft
AREA OF RECTANGLE-11:-	= 6448.29 sqft

TOTAL AREA:- 330987.98 SQFT

Handwritten notes and signatures:

- Signature: *Sagpal* (Date: 28/10/10)
- Signature: *Ar. Tripat* (Date: 28/10/10)
- Signature: *Ar. Tripat* (Date: 28/10/10)

PROPOSED PLAN FOR GROUP HOUSING
IN SECTOR-125,
GREATER MOHALI, PUNJAB
"SHIWALK AVENUE III"
PROMOTERS:-
SHIWALK SITE PLANNERS PVT. LTD. (SSPL)
SCO:- 105-106, PHASE-10,
MOHALI (PUNJAB)

DRAWN=SAMRIDHI & HARMEET
CHECKED BY=AR.TRIPAT
SCALE= N.T.S. PUBLIC HEALTH
DATE= SHEET NO.-12
OWNER Shiwalk Site Planners Pvt. Ltd.

Director

Dd
DIFFERENT DIMENSIONZ
Ar. Tripat
CA/2009/44080

2ND FLOOR, S.C.O-348, 349 SECTOR 34-A
CHANDIGARH, MOB:-098760-46570