




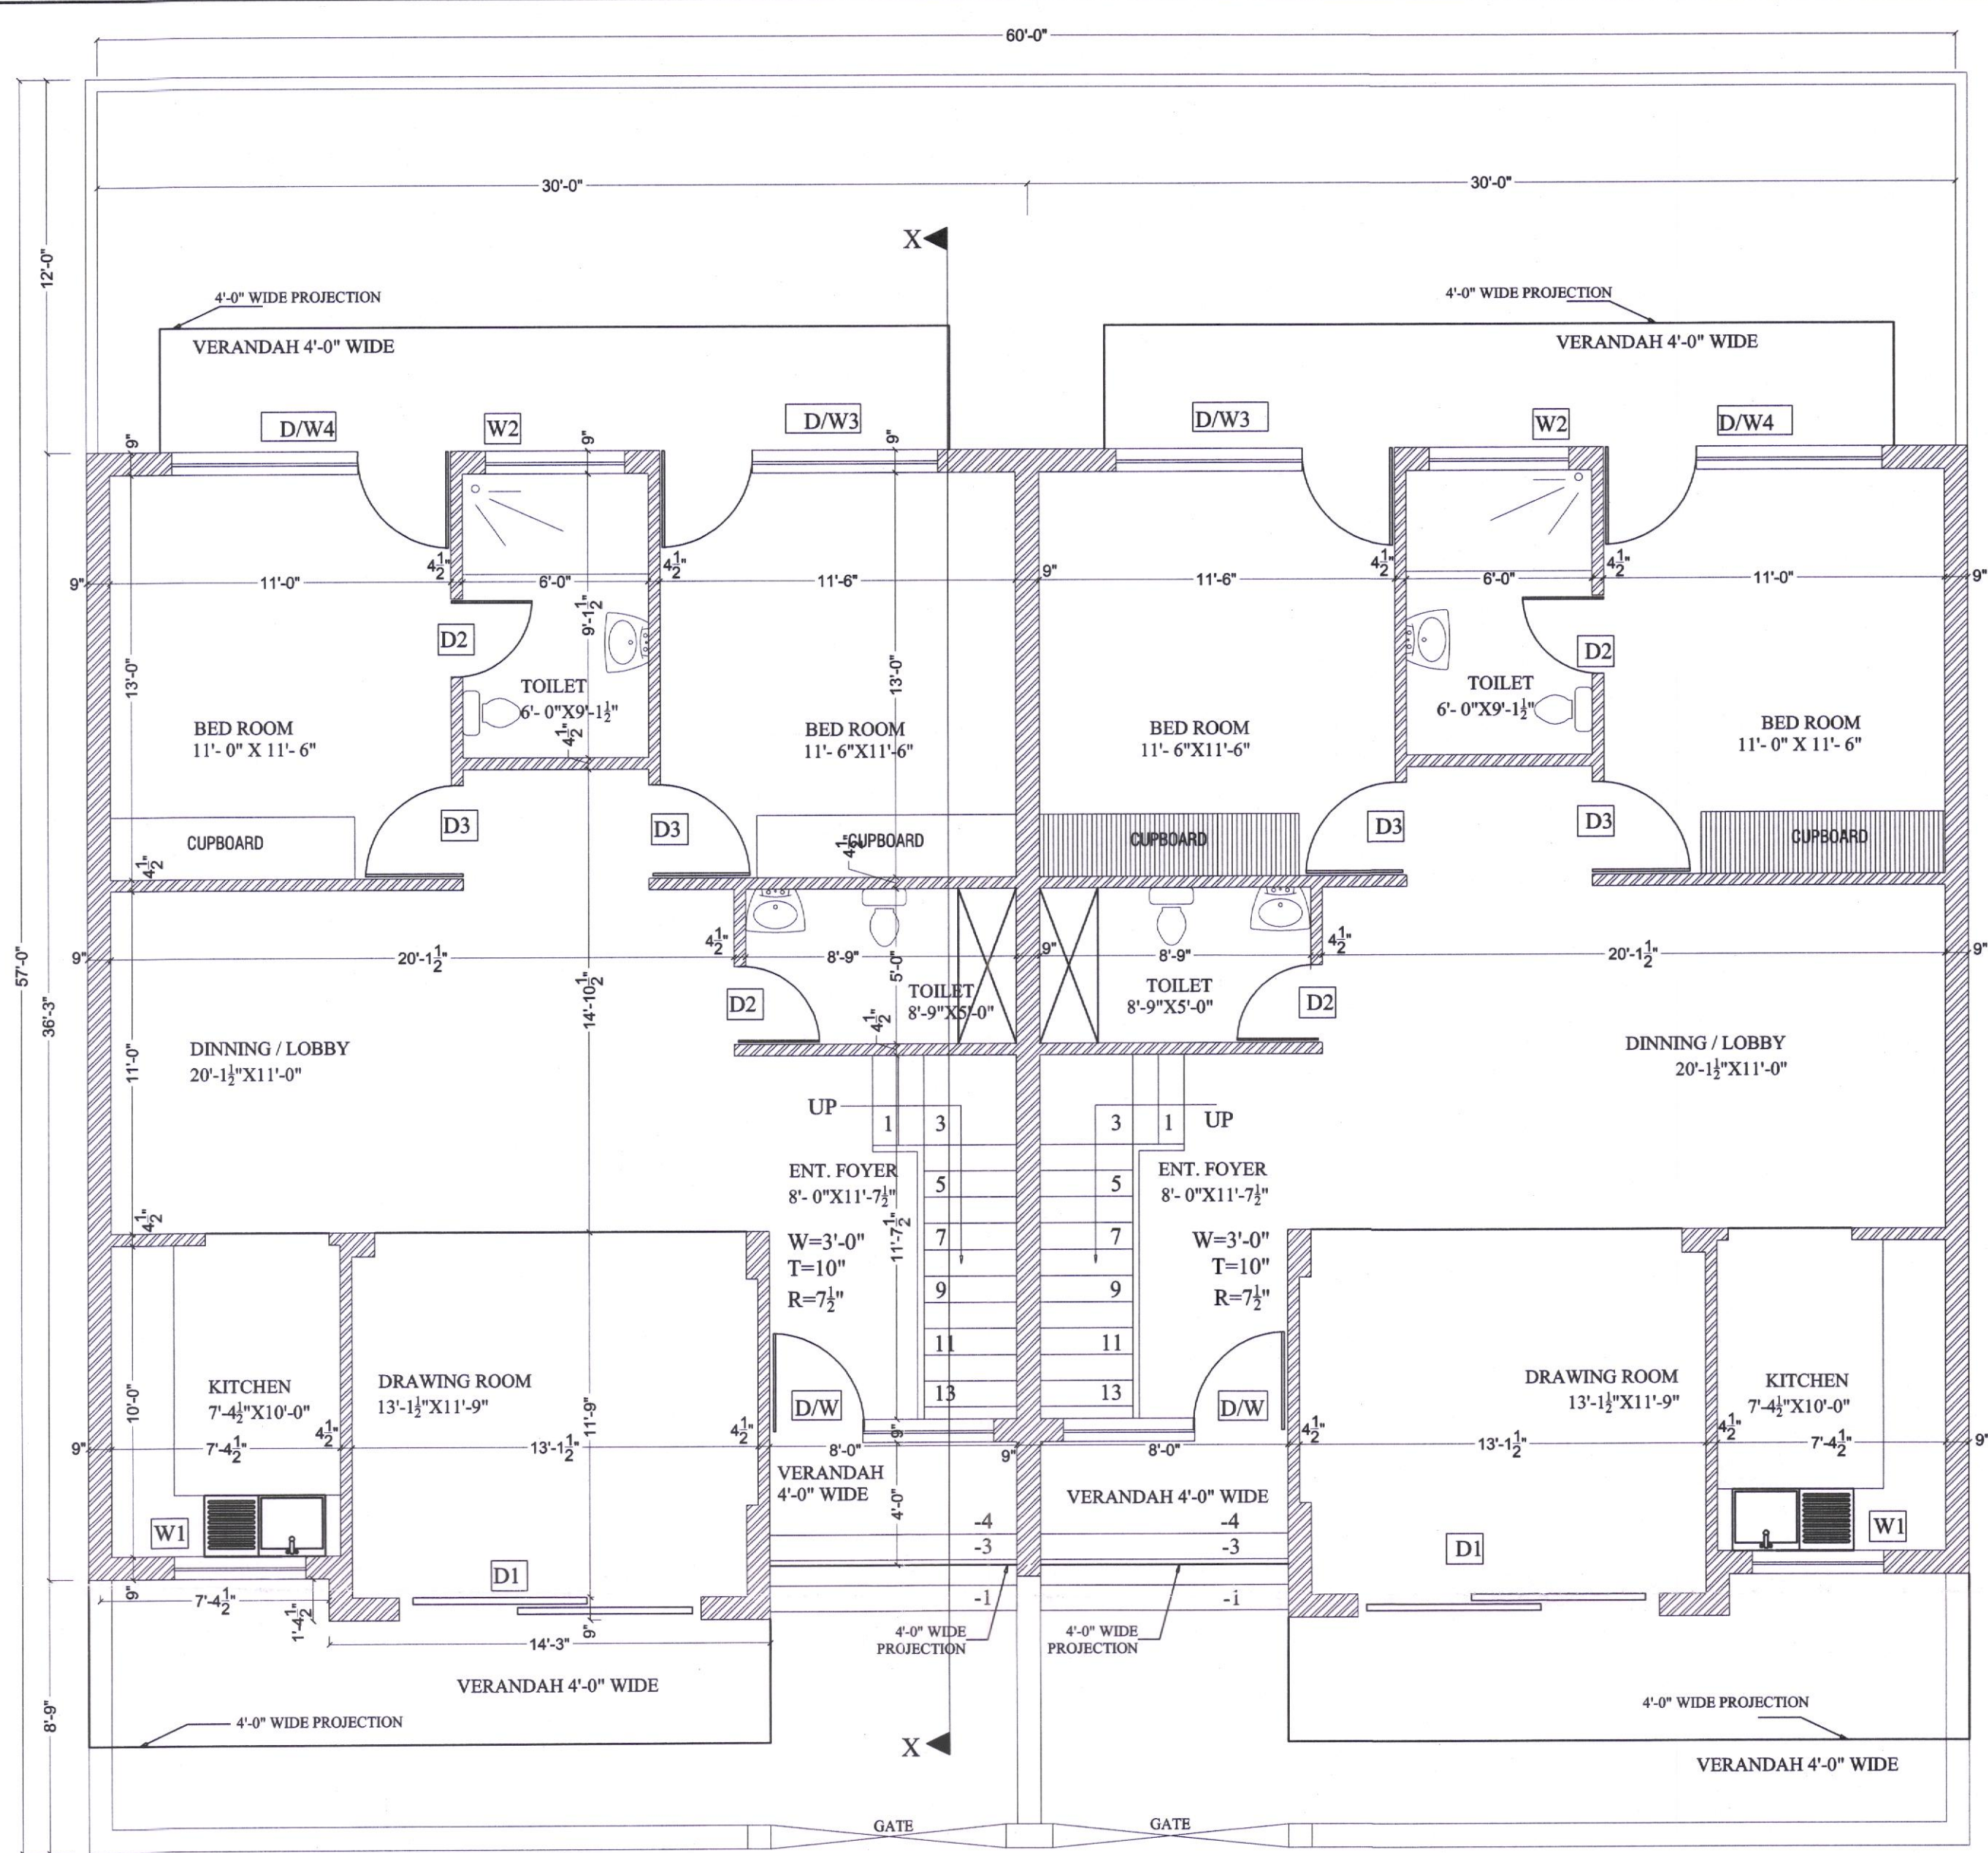

GROUND FLOOR PLAN

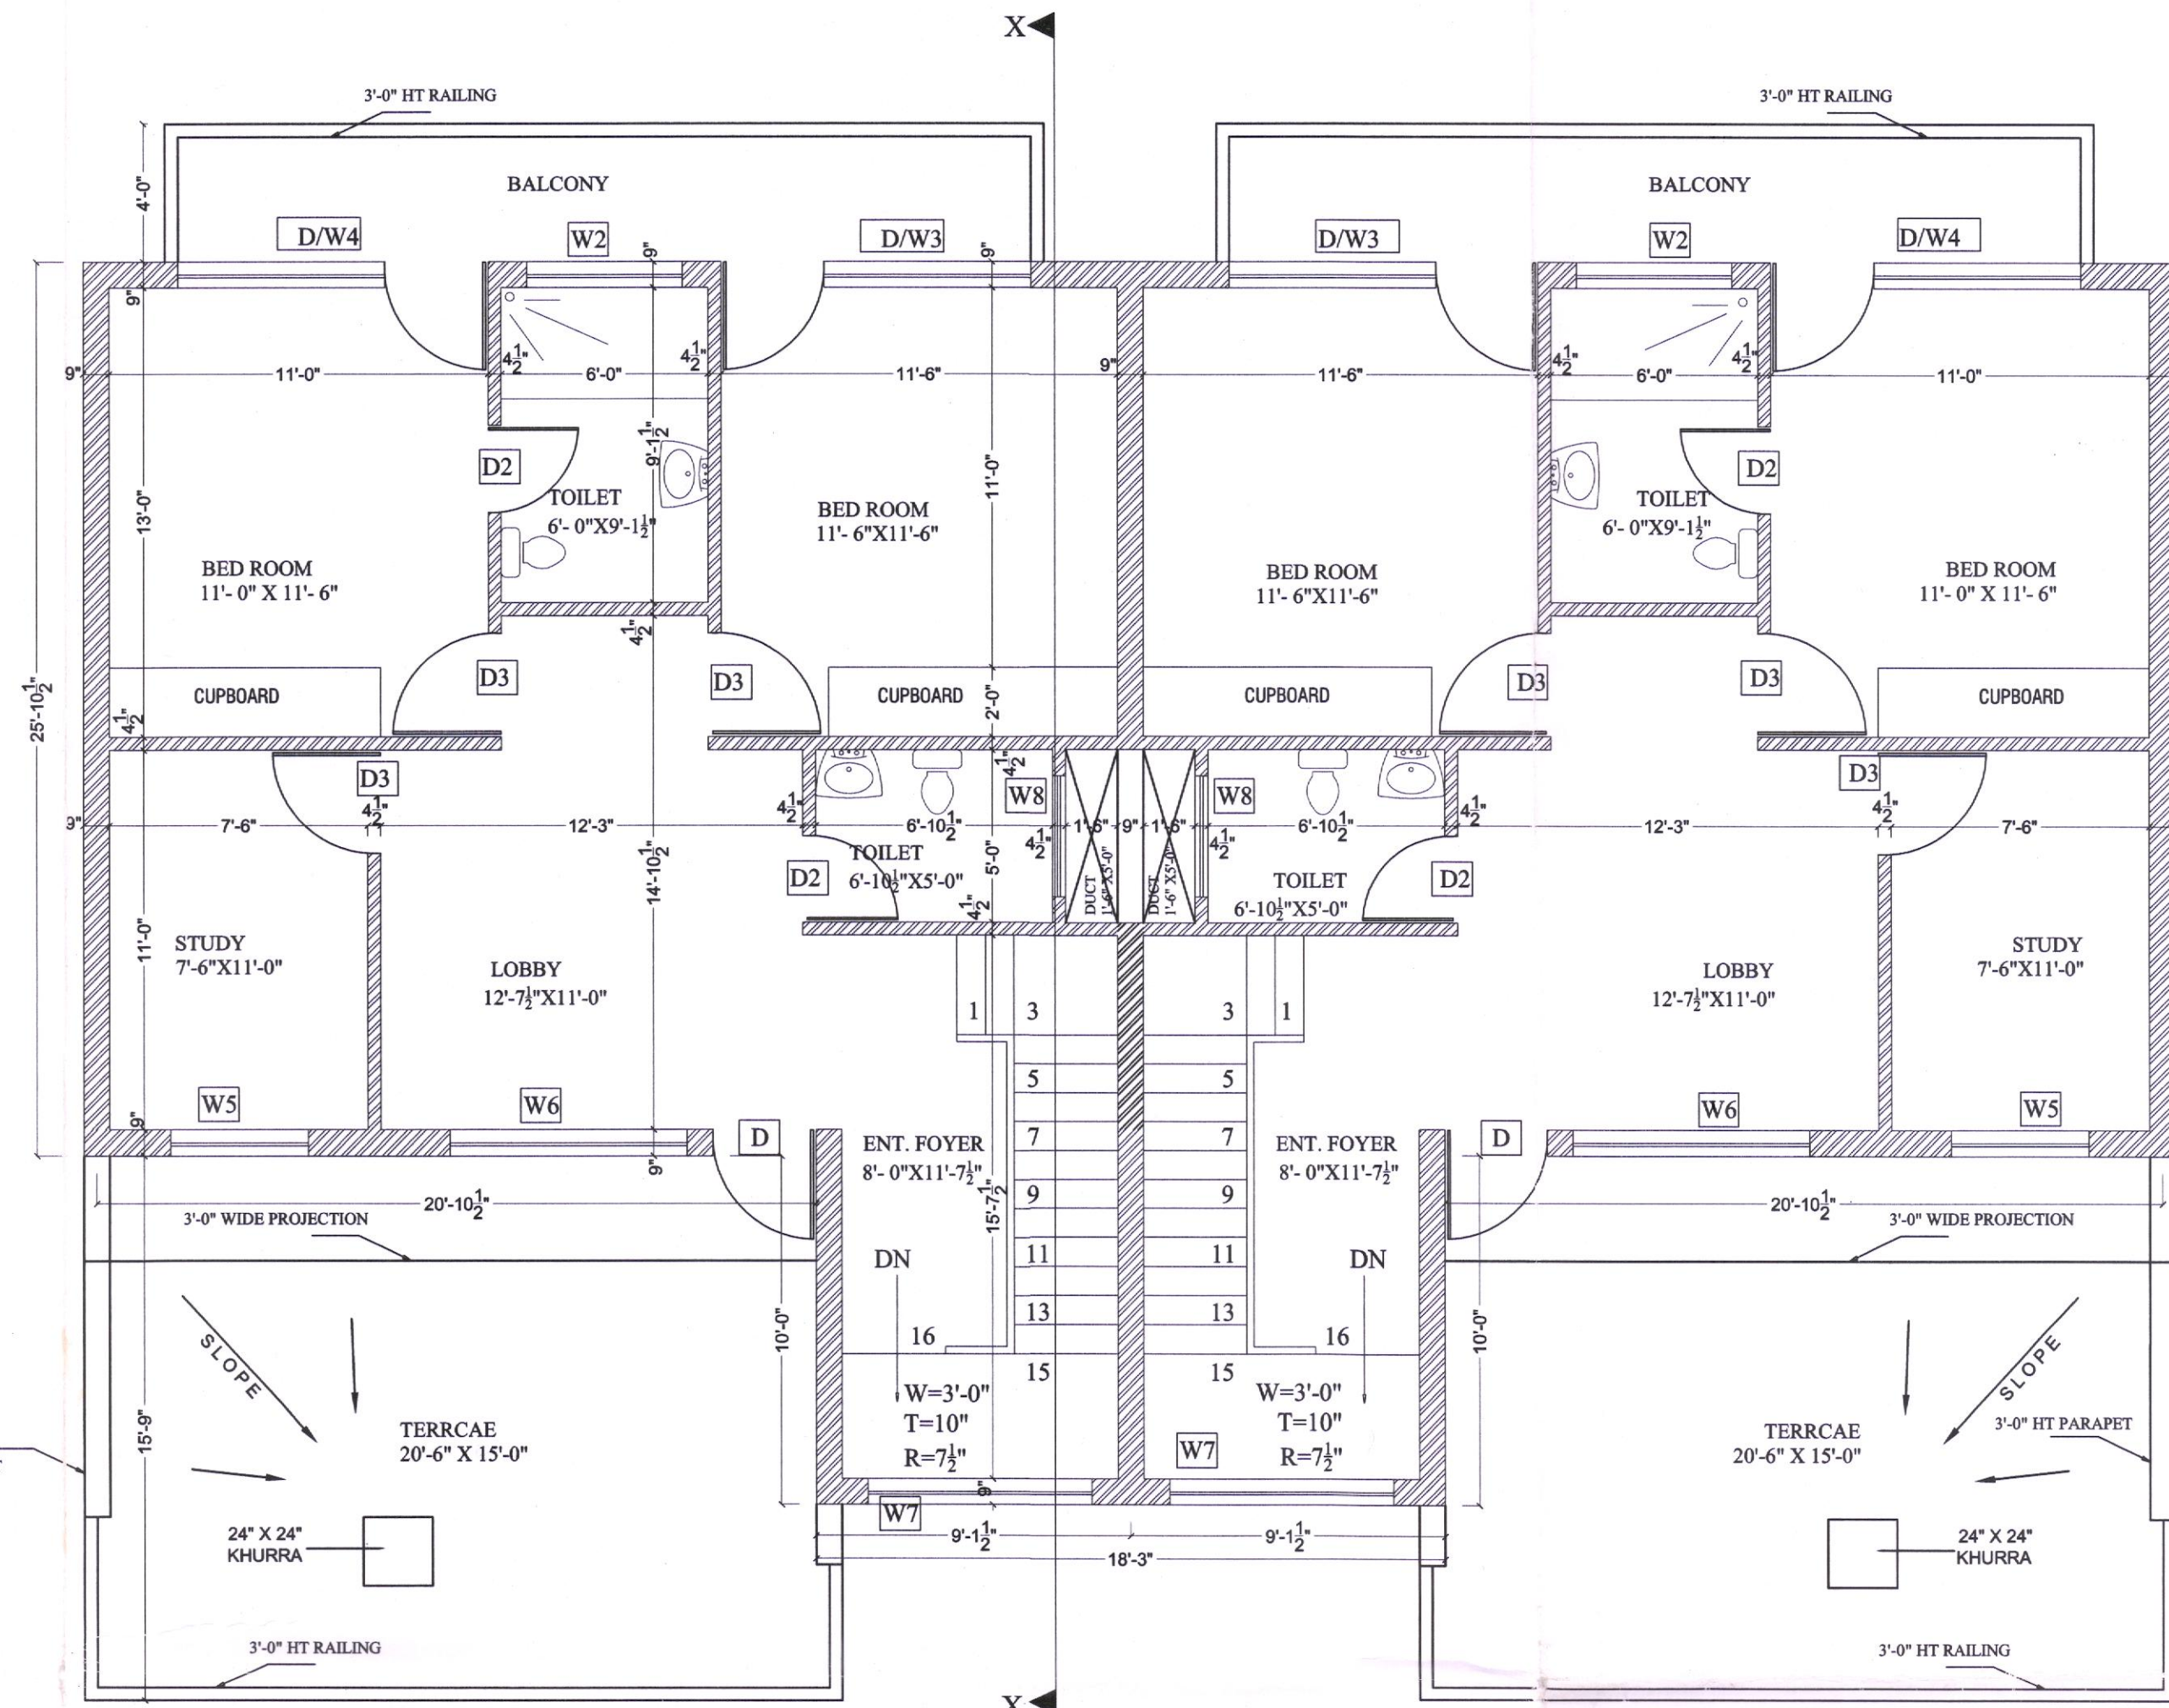

FIRST FLOOR PLAN

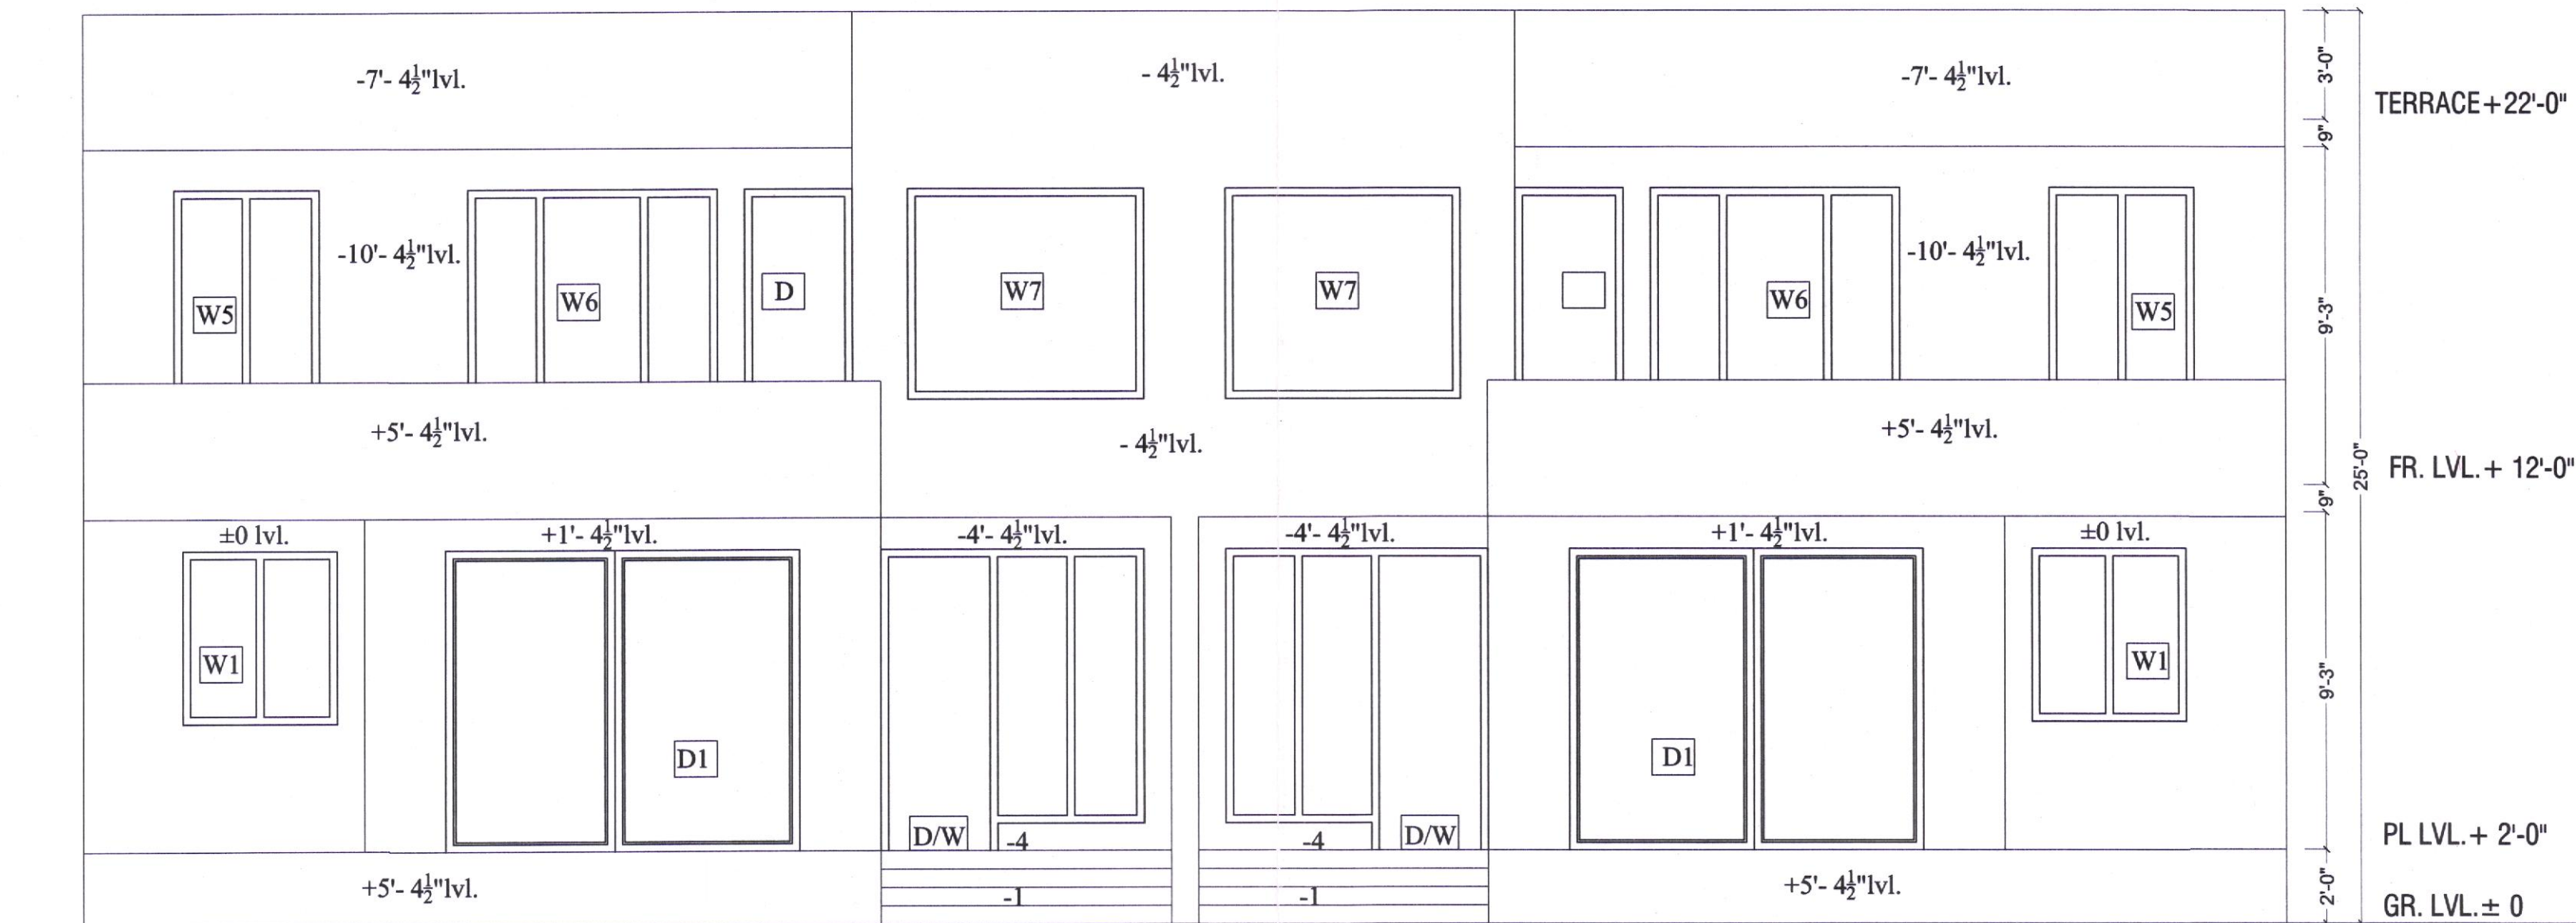

FRONT ELEVATION

JOINERY DETAILS			
Sr.no.	Name	Size	Lintel
1.	D/W	6'-9" x 8'-3" / 6'-0"	0/9"
2.	D1	9'-9" x 8'-3"	0
3.	W1	4'-3" x 4'-9"	+3'-6"
4.	D2	2'-6" x 4'-9"	+6'-9"
5.	D3	3'-0" x 4'-9"	+6'-9"
6.	D/W3	9'-0" x 8'-3"	+8'-3"
7.	W2	4'-6" x 3'-9"	+4'-6"
8.	D/W4	9'-0" x 5'-9"	+2'-6"
9.	W5	4'-0" x 8'-3"	+8'-3"
10.	W6	6'-10" x 5'-0"	+6'-9"
11.	W7	6'-6" x 8'-3"	+8'-3"

PROPOSED PLAN FOR GROUP HOUSING
IN SECTOR-125
GREATER MOHALI, PUNJAB
"SHIWALIK AVENUE III"
PROMOTERS:-
SHIWALIK SITE PLANNERS PVT. LTD (SSPL)
SCO:- 105-106, PHASE-10,
MOHALI (PUNJAB)
DRAWN= SAMPALIT & HARMET
CHECKED BY= SAMPALIT & HARMET
SCALE= N.T.S **CAT-D**
DATE= **SHEET NO=**
OWNER
Shiwalik Site Planners Pvt. Ltd.
Director

Dd
DIFFERENT DYMONSENZ
ARCHITECTS
Ar. Tripat Girdhar
CA/2009/44080
2ND FLOOR, S.C.O-348, 349 SECTOR 34-A
CHANDIGARH, MOB:-098760-46570