




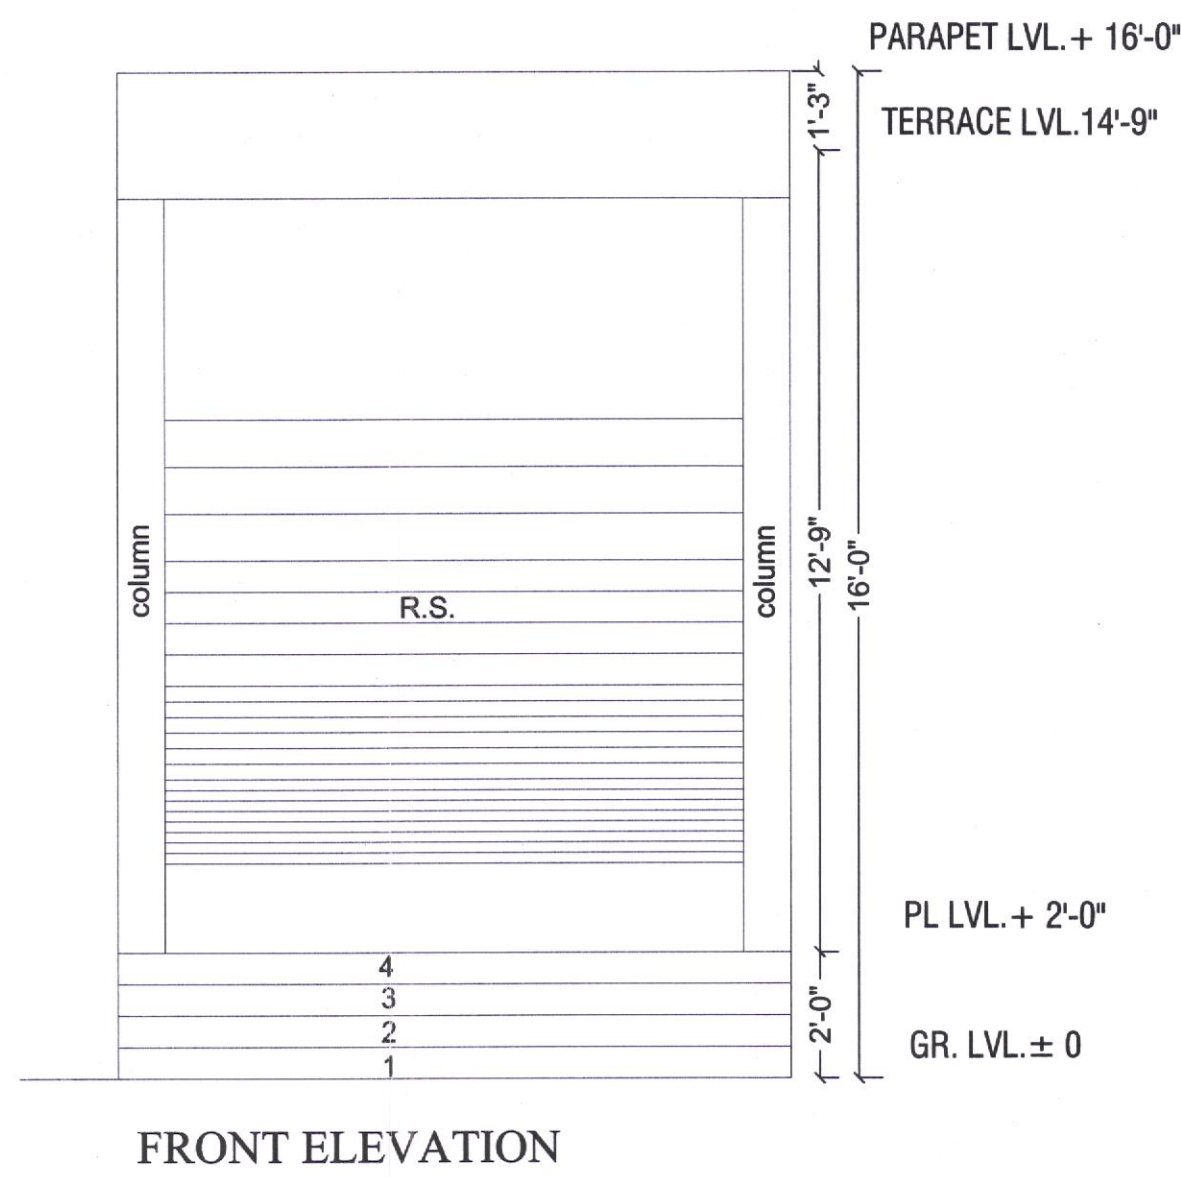


FRONT ELEVATION

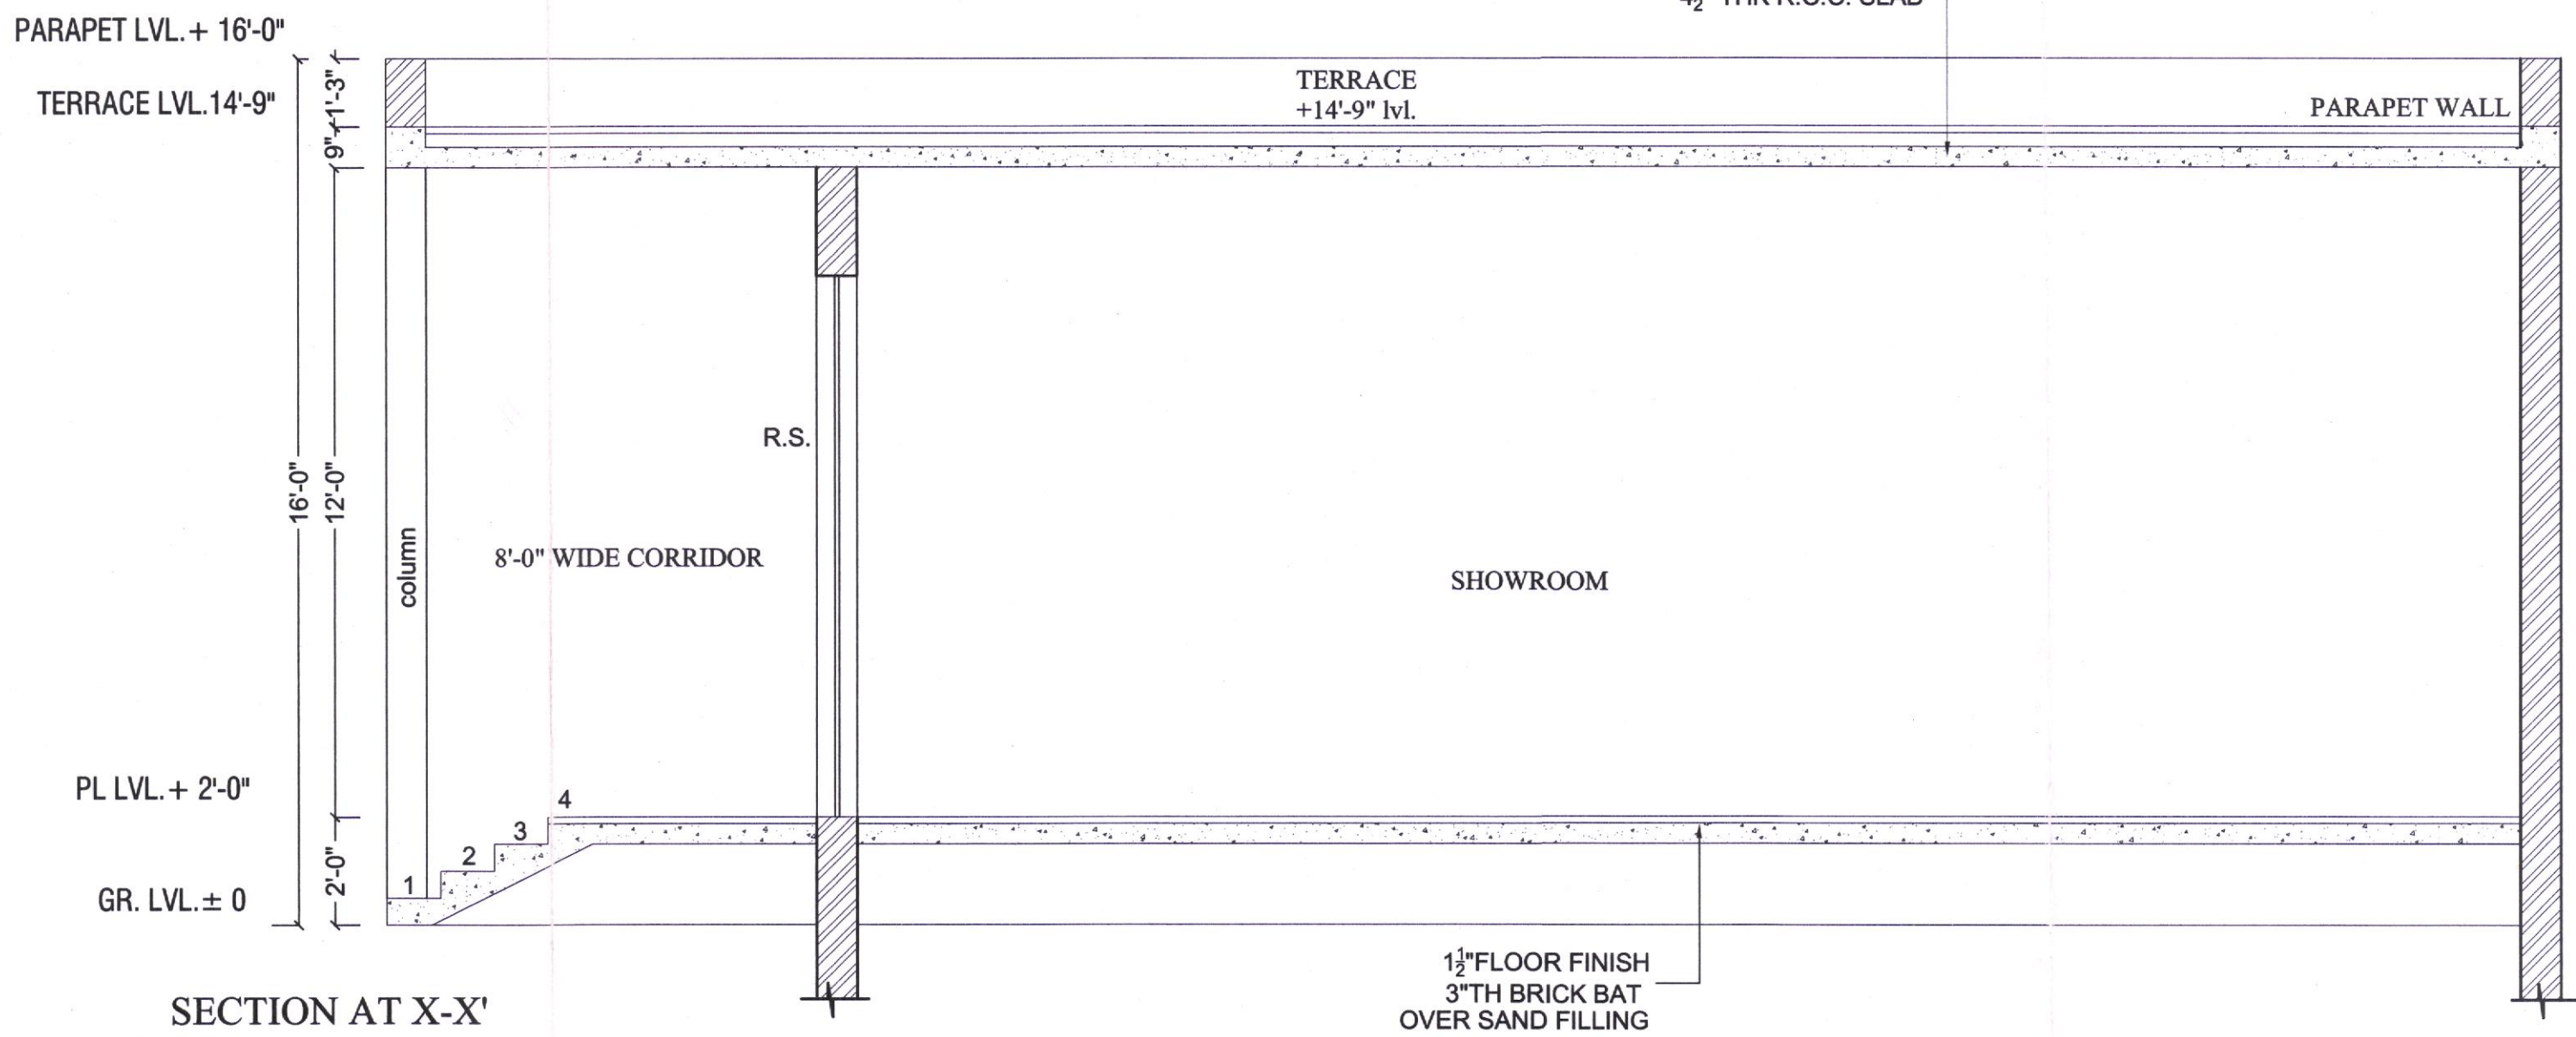


SECTION AT X-X'

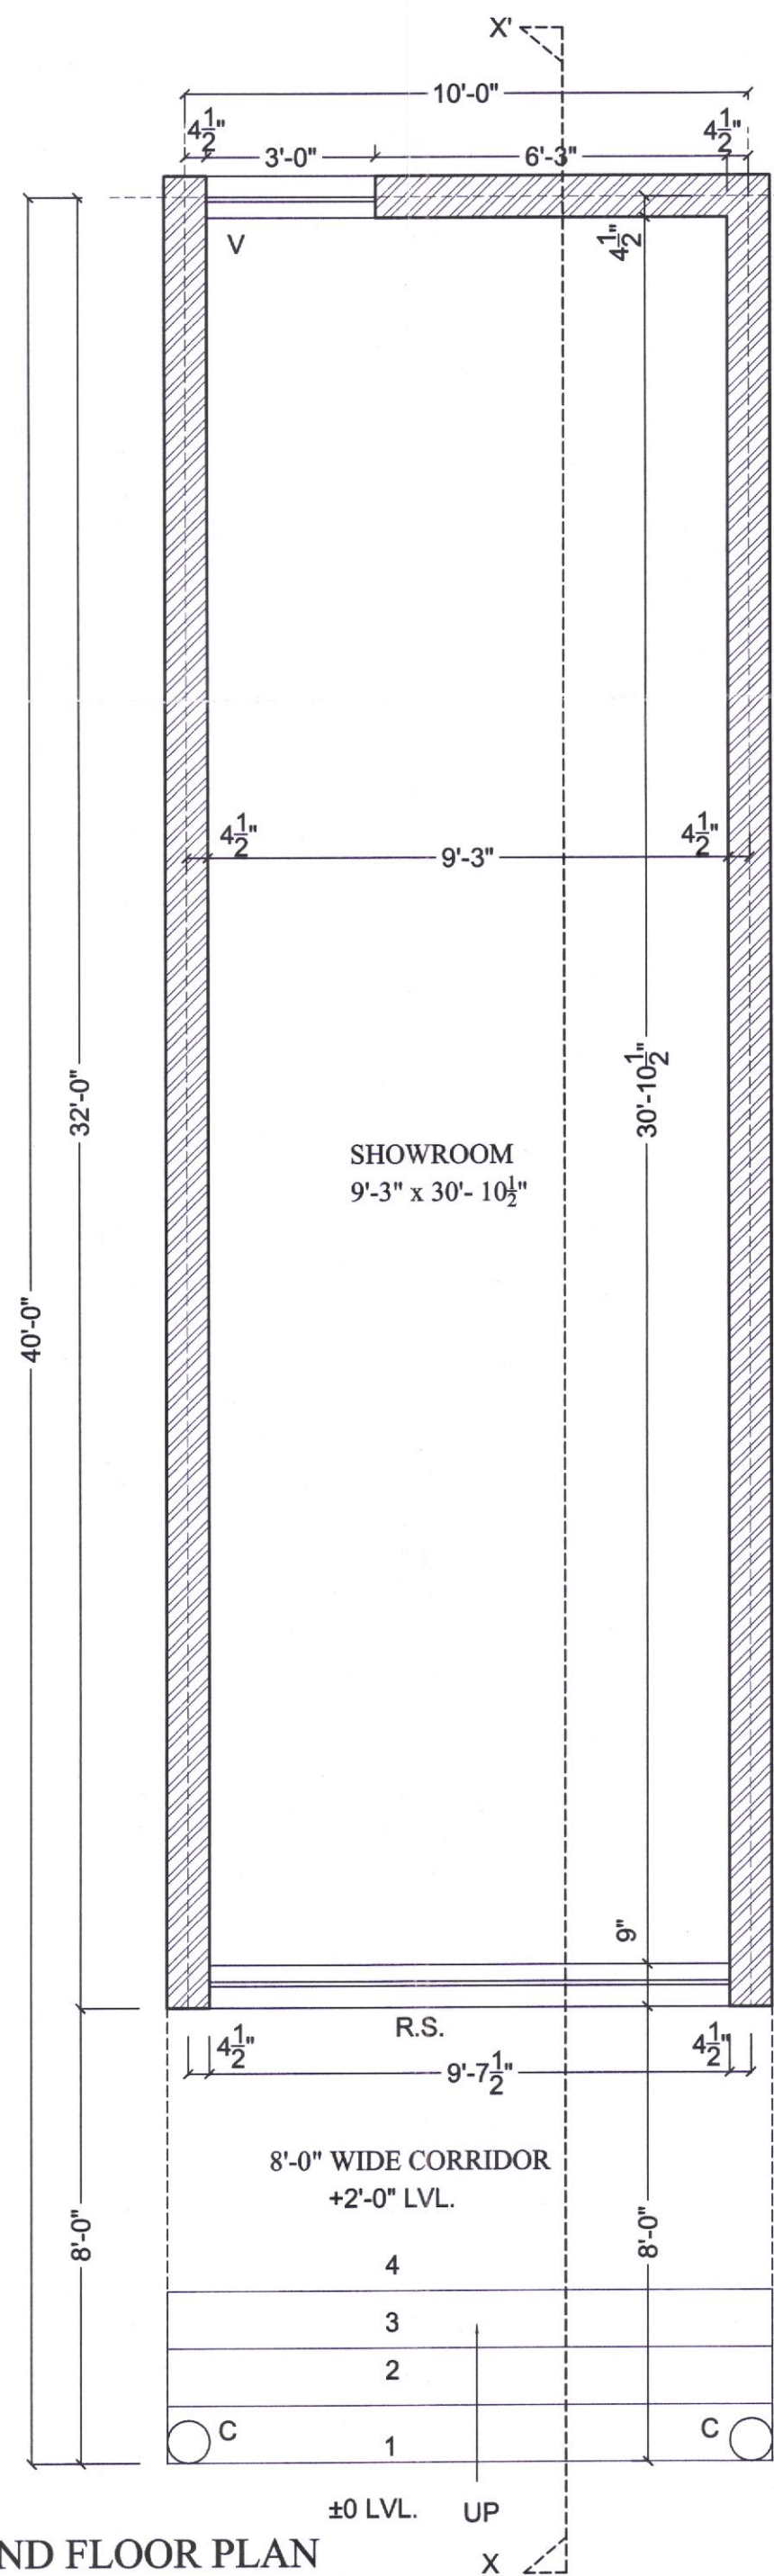

GROUND FLOOR PLAN

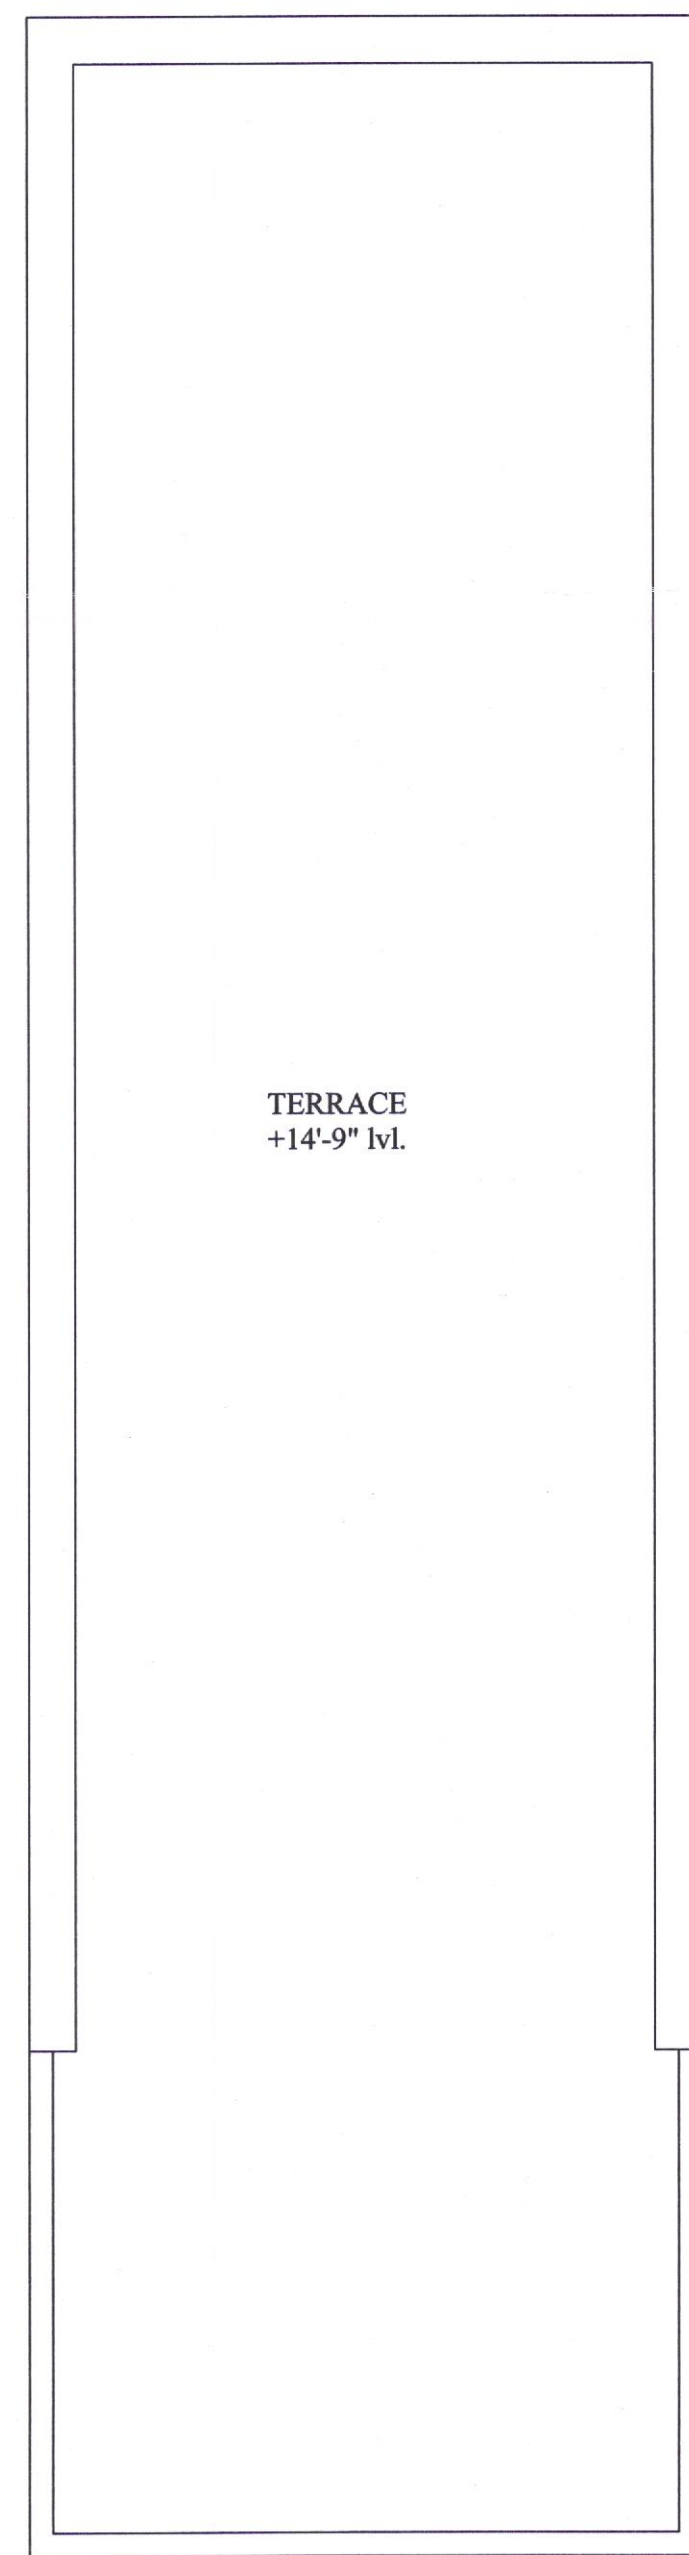

TERRACE PLAN

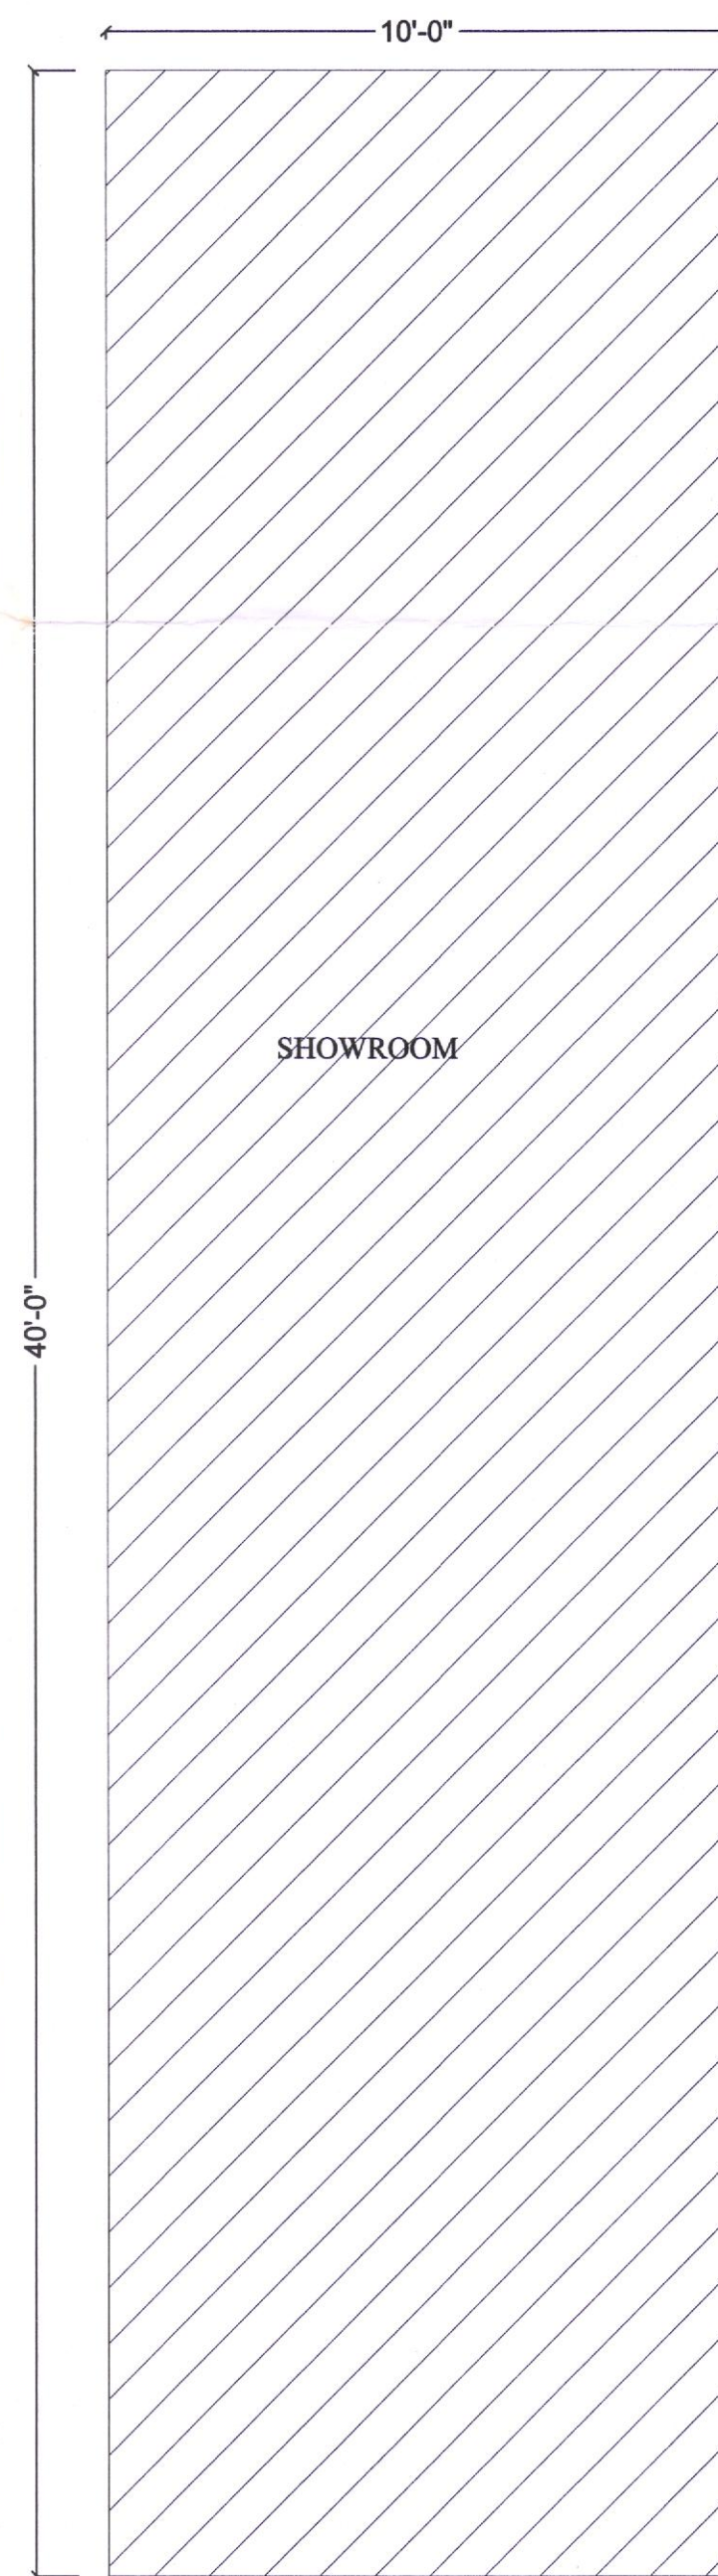

AREA STATEMENT

BLOCK-J

10'-0" X 40'-0" = 400.0 SQFT

JOINERY

ROLLING SHUTTER = 9'-7 1/2" X 8'-6"

V = 3'-0" X 2'-0"

PROPOSED PLAN FOR GROUP HOUSING
IN SECTOR-125,
GREATER MOHALI, PUNJAB
"SHIWALIK AVENUE III"
PROMOTERS:
SHIWALIK SITE PLANNERS PVT. LTD (SSPL)
SCO: - 105-106, PHASE-10,
MOHALI (PUNJAB)

DRAWN=SAMRIDHI & HARMEET

CHECKED BY=AR.TRIPAT

SCALE= N.T.S COMMERCIAL

DATE= SHEET NO.:-12

OWNER

Dd
DIFFERENT DYMNENSIONZ
ARCHITECTS

Ar. Tripat Girdhar
CA/2009/44080

2ND FLOOR S.C.O-348,349 SECTOR 34-A
CHANDIGARH, MOB:-098760-46570