


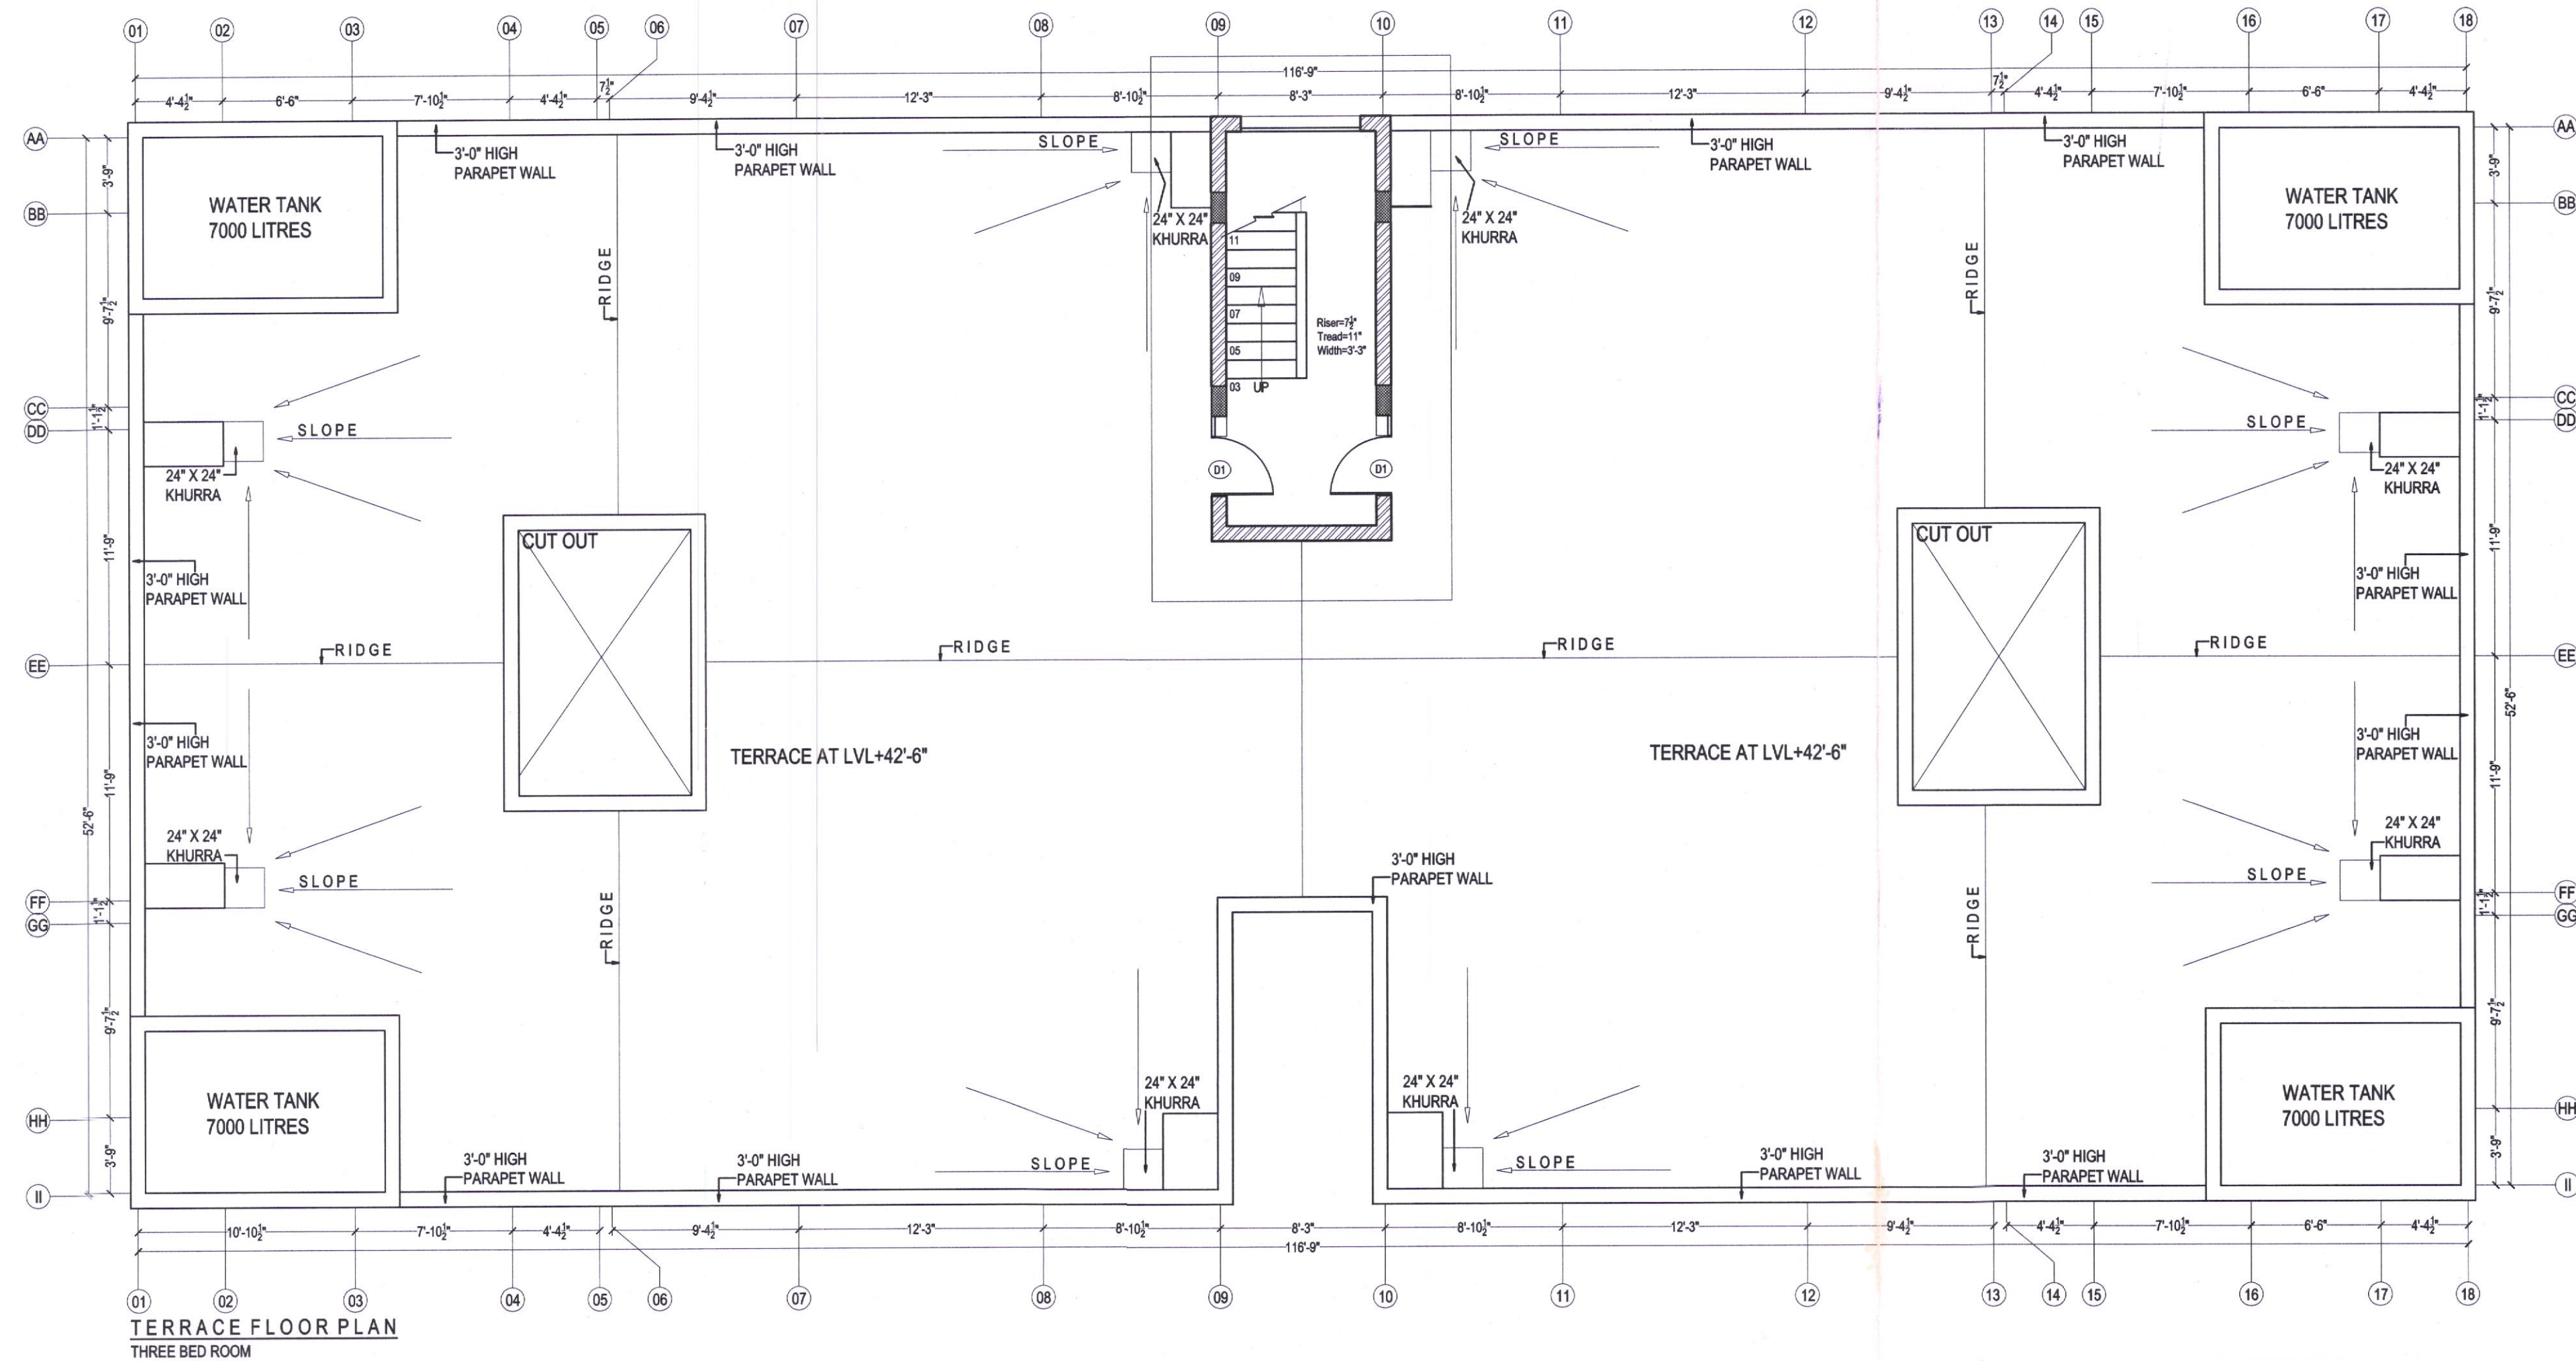


JOINERY DETAILS				
Sr.no.	Name	Size	Oil	Lintel
1.	D2	3'-0" x 7'-0"		+7'-0"
2.	D3	2'-6" x 7'-0"	0	+7'-0"
3.	D+W	4'-6" x 8'-6"	+9'	+8'-6"
4.	D1+ W6	6'-1 1/2" x 8'-6"	+9'	+8'-6"
5.	D4+W7	11'-1 1/2" x 8'-6"	+9'	+8'-6"
6.	D5+W8	8'-0" x 8'-6"	+9'	+8'-6"
7.	W1	4'-9" x 6'-0"	+2'-6"	+8'-6"
8.	W2	7'-0" x 6'-0"	+2'-6"	+8'-6"
9.	W3	2'-0" x 4'-0"	+4'-6"	+8'-6"
10.	W4	1'-6" x 1'-6"	+7'-6"	+8'-6"
11.	W5	1'-6" x 1'-6"	+7'-0"	+8'-6"
12.	W9	4'-0" x 6'-0"	+2'-6"	+8'-6"

AREA STATEMENT OF THREE BED ROOM :-

AREA OF RECTANGLE-01:- 34'-3" X 54'-0" X 2 = 3699.00 SQ.FT
AREA OF RECTANGLE-02(DEDUCTION):- 8'-7 1/2" X 13'-3" X 2= 228.56 SQ.FT
AREA OF RECTANGLE-03(DEDUCTION):- 2'-0"X 6'-1 1/2" X 4= 49.0 SQ.FT
AREA OF RECTANGLE-04:- 11'-1 1/2" X 45'-0" X 2 = 1001.25 SQ.FT
AREA OF RECTANGLE-05:- 26'-3" X 46'-6" = 1220.625 SQ.FT
AREA OF RECTANGLE-06:- 3'-9" X 8'-6"= 31.875 SQ.FT
AREA OF RECTANGLE-07-(DEDUCTION):- 4'-0" X 24'-3"X2= 194.00 SQ.FT
AREA OF RECTANGLE-08:-(DEDUCTION):-7'-0" X 10'-0"= 70.00 SQ.FT
AREA OF RECTANGLE-09-(DEDUCTION):-5'-10 1/2" X 6'-9" X 4 = 158.625 SQ.I

TOTAL AREA OF BLOCK:- 5252.565 SQ.FT

AREA OF SINGLE FLAT:-1313.15 SQ.FT
TOTAL NO OF FLATS:-16 NOS

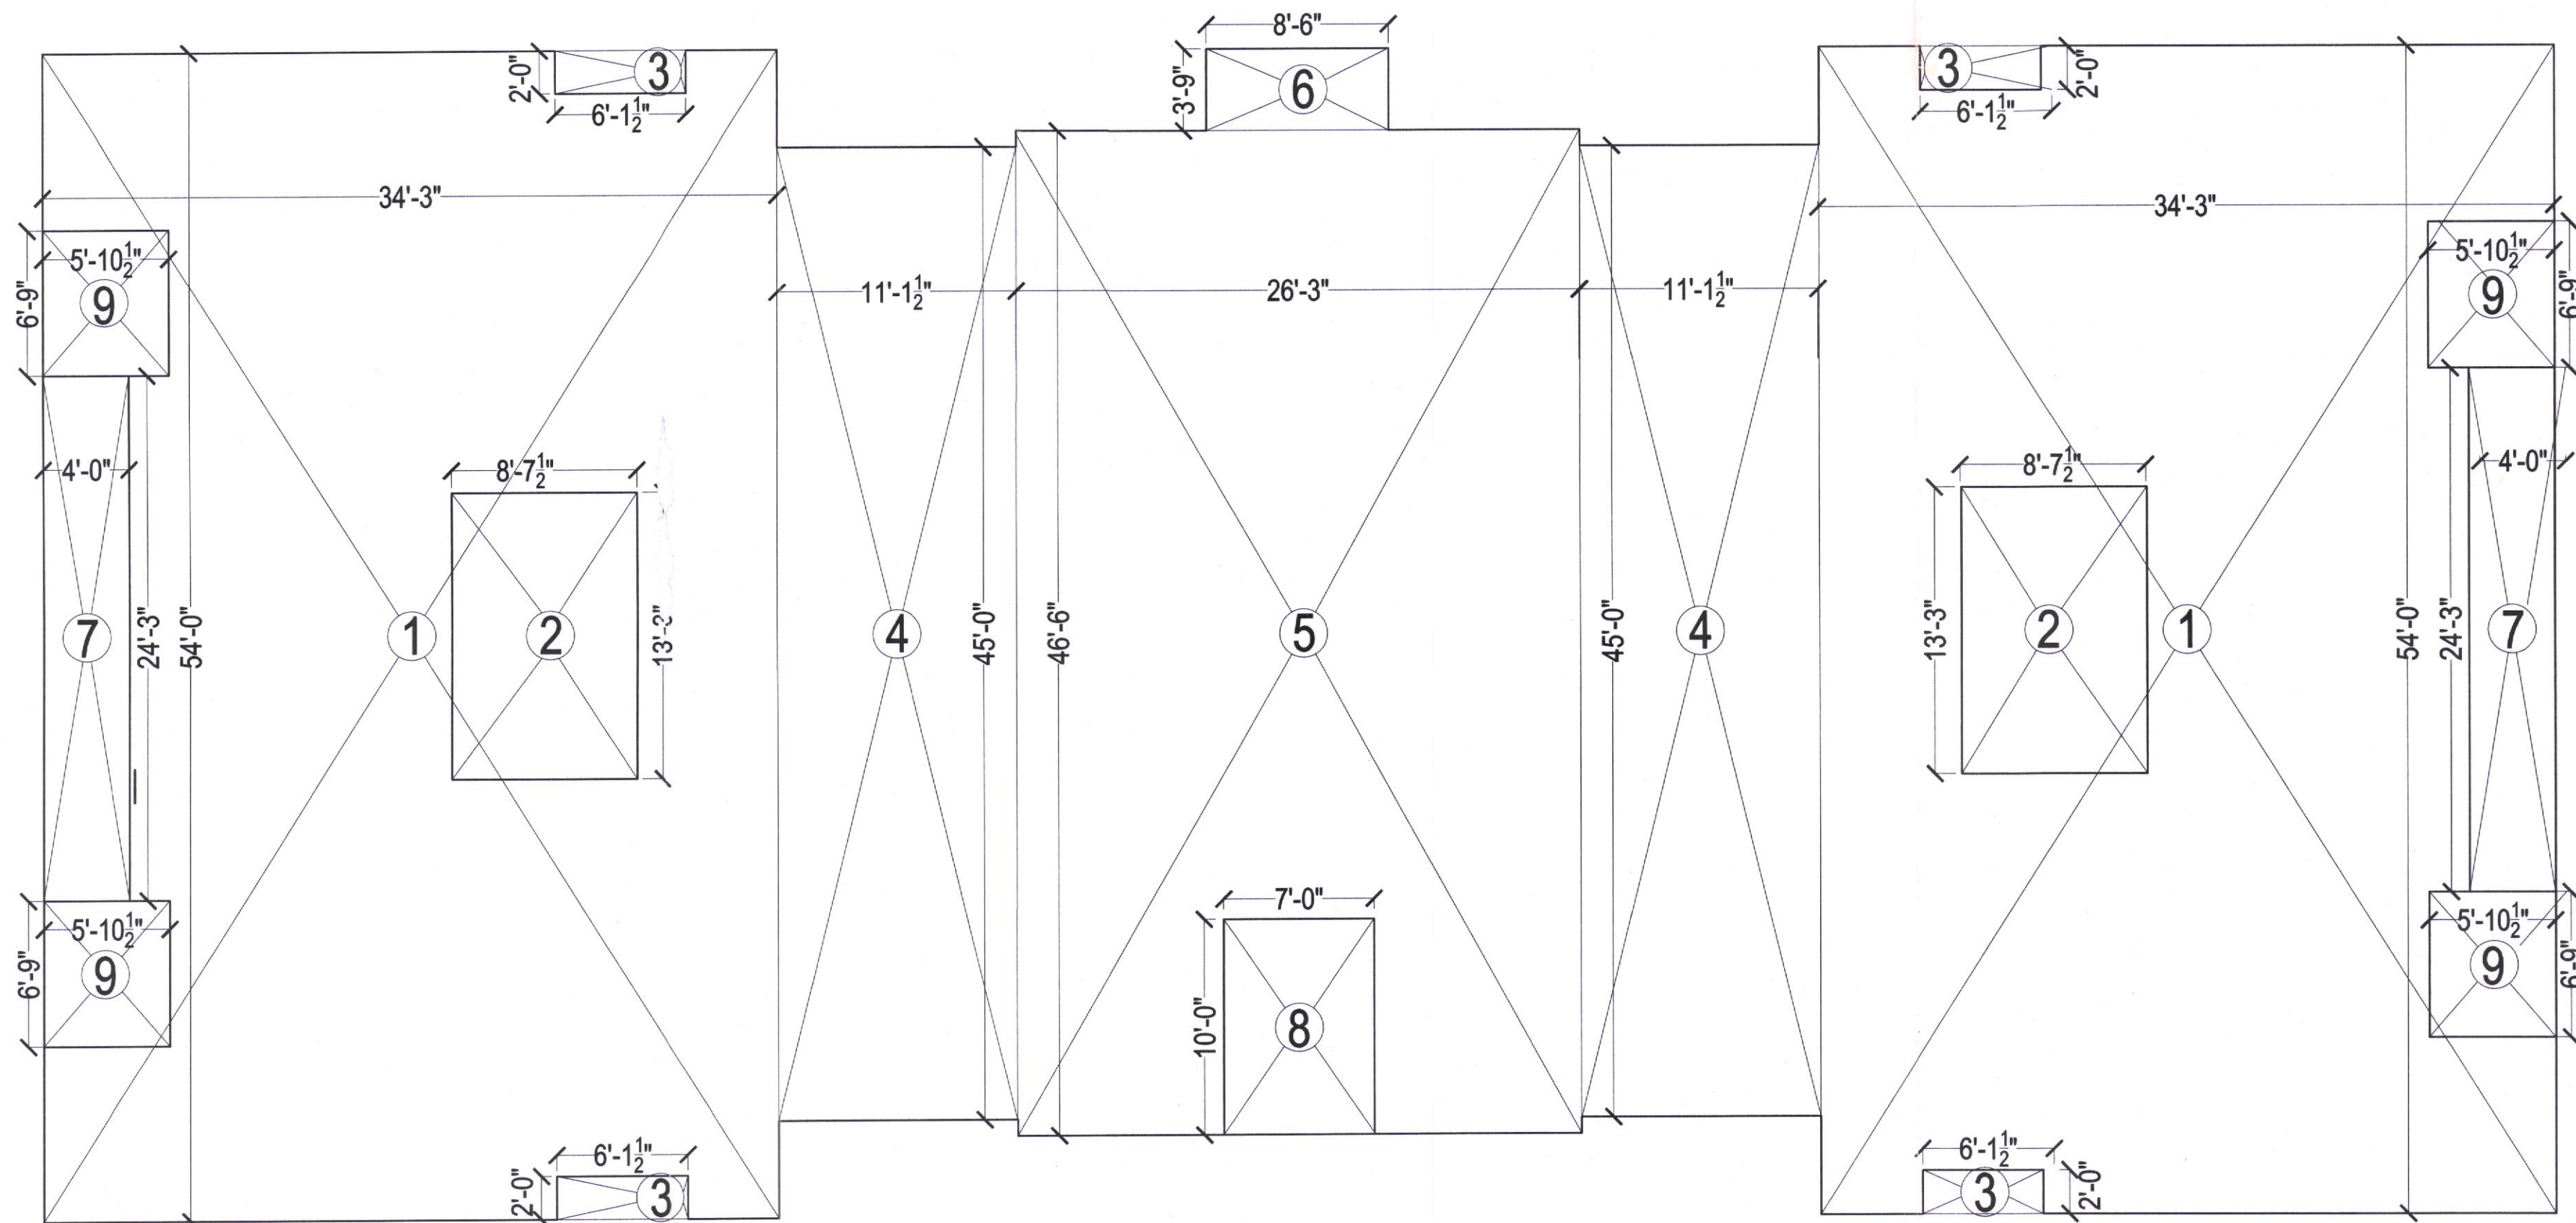

ਮੇਜਰ ਡੀ. ਟੀ. ਸਿੰਘ
ਨਗਰ ਮਨੁੱਖ ਹੈ। ਗਲੀ ਵਿੱਚ ਬਾਧਰ
ਚੜ੍ਹਤਰਾ ਜਾਂ ਦੁਸ਼ਾ ਵਧਾਓ ਕਮੇਟੀ ਅਤੇ
ਸਰਕਾਰ ਦੀ ਜਗ੍ਹਾ ਉੱਤੇ ਨਾ ਮਨੁੱਖ ਹੈ।
ਇਸਦੀ ਸ਼ੁਰੂ ਕਰਨ ਅਤੇ ਮੁਲਾਂਕਣ ਕਰਨ
ਜ਼ਰੂਰੀ ਹੋਵੇਗਾ। ਇਸ ਨੇੜਲੇ ਮਨੁੱਖੀ ਸਥਾਨ
ਕੋਲੋਂ ਹੋਵੇਗਾ ਨਹੀਂ। ਇਸ ਨੂੰ ਸਹੀ ਤਰ੍ਹਾਂ
ਦੇਖੋ।
ਨਗਰ ਮਨੁੱਖ ਹੈ।
ਨਗਰ ਮਨੁੱਖ ਹੈ।

PROPOSED PLAN FOR GROUP HOUSING IN SECTOR-125, VILL JHUNGIAN, Kharar GREATER MOHALI, PUNJAB	
"SHIWALK AVENUE- III"	
PROMOTERS:- SHIWALK SITE PLANNERS PVT. LTD (SSPL) SCO :- 105-106, PHASE-10, MOHALI (PUNJAB)	
DRAWN=SAMRIDHI & HARMEET CHECKED BY=AR.TRIPAT	
SCALE= N.T.S	BLOCK-N
DATE=	SHEET NO.:07
OWNER Shiwalk Site Planners Pvt. Ltd.	
Director	

Dd
DIFFERENT DYMENSIONZ
ARCHITECTS
Ar. Tripat Girdhar
CA2009/44080
2ND FLOOR, S.C.O-348, 349 SECTOR 34-A
CHANDIGARH, MOB:-098760-46570