




for Block B, C & D

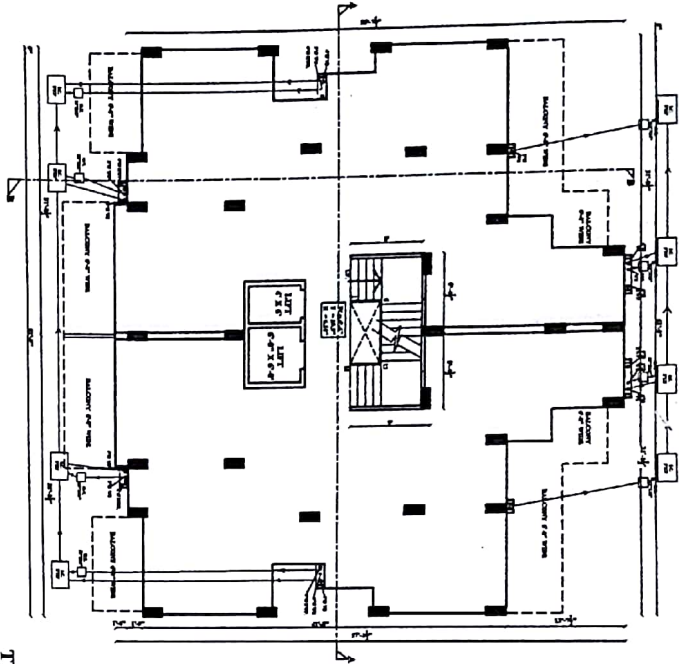

STILT FLOOR PLAN

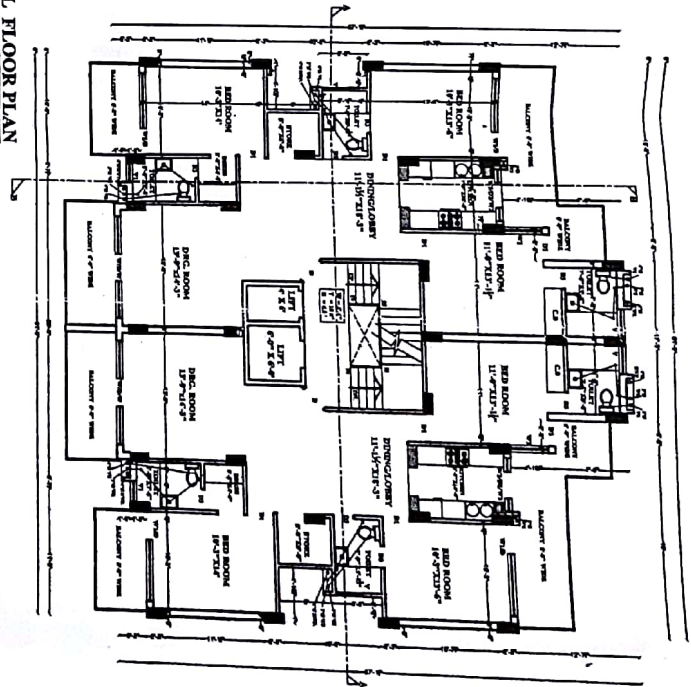

TYPICAL FLOOR PLAN

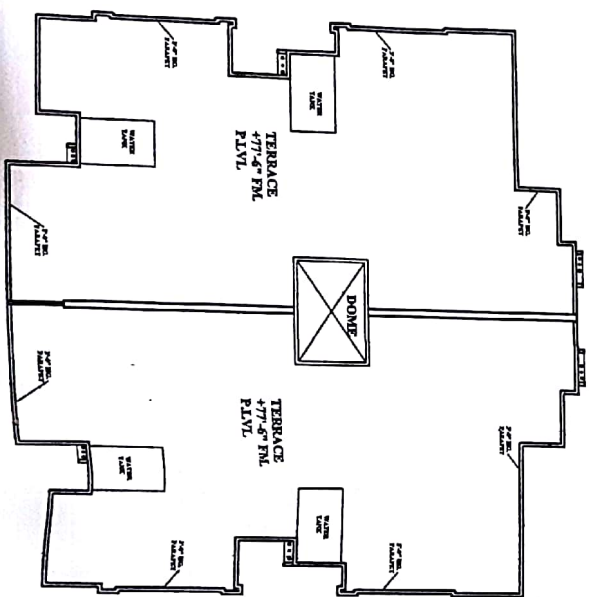

TERRACE FLOOR PLAN

REVISED PLAN FOR
THE WEMBLEY'S CO-OP
HOUSE BUILDING SOCIETY
LTD. SECTOR-91,
MOHALI

DWG NO :
JOB NO :

BLOCK-3
STILT, TYPICAL &
TERRACE PLAN

Arch Sign.

Architect

Scale: 1/8" = 1'-0"
Date:
Drawn by: Chd. Br.

DESIGNERS CONSULTANCY GROUP
Architects, Interior Designers,
Landscape & Urban,
S.C.F. - 46 (IInd Floor), Phase - 7,
Mohali
Pin: 617775/60401

REVISED PLAN FOR
THE WEMBLEY'S CO-OP
HOUSE BUILDING SOCIETY
LTD. SECTOR-91,
MOHALI

DRG NO :
JOB NO :

BLOCK-2
FRONT & REAR ELEVATION

Scale : 1/8" = 1'-0"
Date:
Drawn By: Chak. By:

DESIGNERS CONSULTANCY GROUP
Architects : Jashbir Duggan,
Landscapers & Valuers,
S.O. 146 (After Date) Page 2


Auth Sign.

Architect




REAR ELEVATION


FRONT ELEVATION

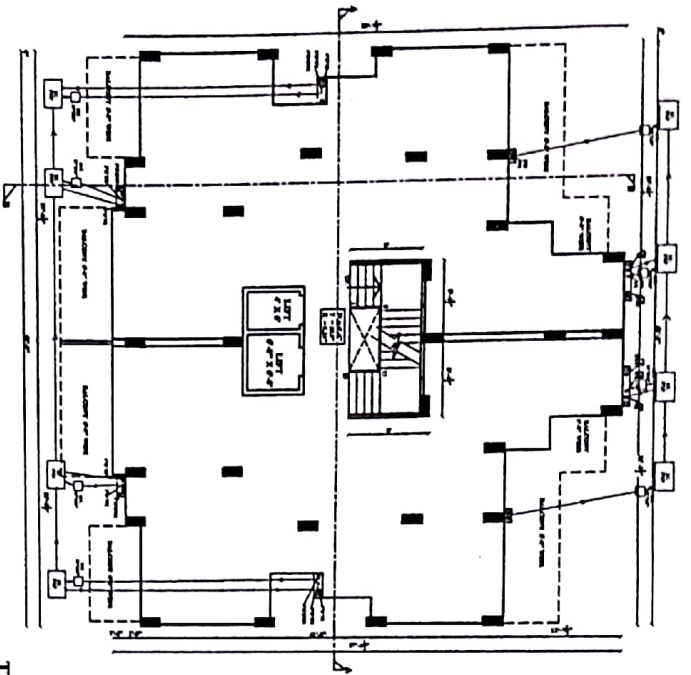

STILT FLOOR PLAN

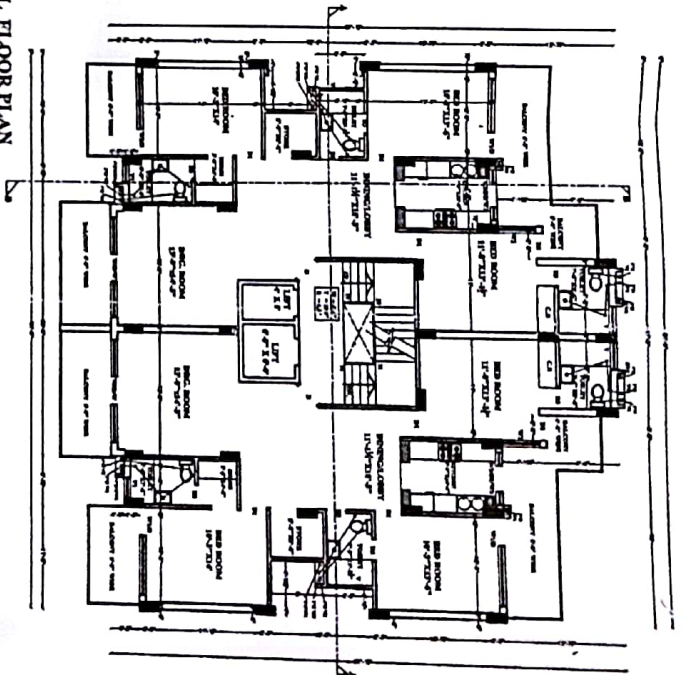

TYPICAL FLOOR PLAN

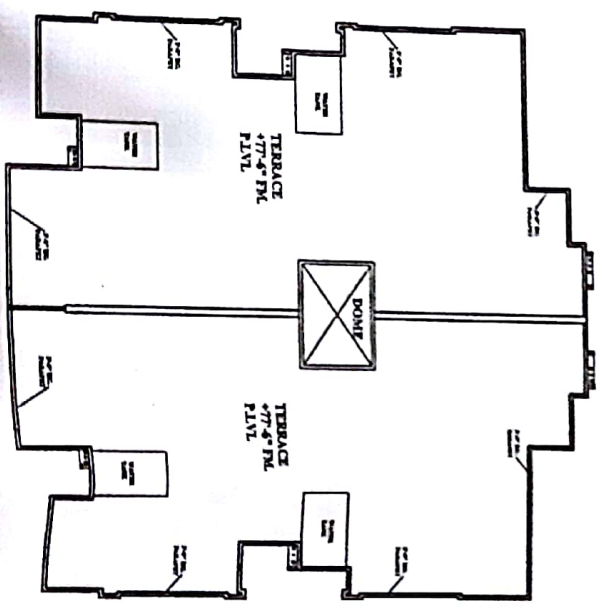

TERRACE FLOOR PLAN

REVISED PLAN FOR
THE WEMBLEY'S CO-OP
HOUSE BUILDING SOCIETY
LTD. SECTOR 91,
MOHALL


DRG NO :
JOB NO :

BLOCK-3
STILT, TYPICAL, &
TERRACE PLAN

Scale: 1/8" = 1'-0"
Drawn By: _____
Check By: _____

DESIGNER'S CONSULTANCY GROUP
Architects : Interior Designers,
Landscape & Visions,
S.C.F. - 46 (Baw Baw), Phase - 1,
Mehar

REAR ELEVATION

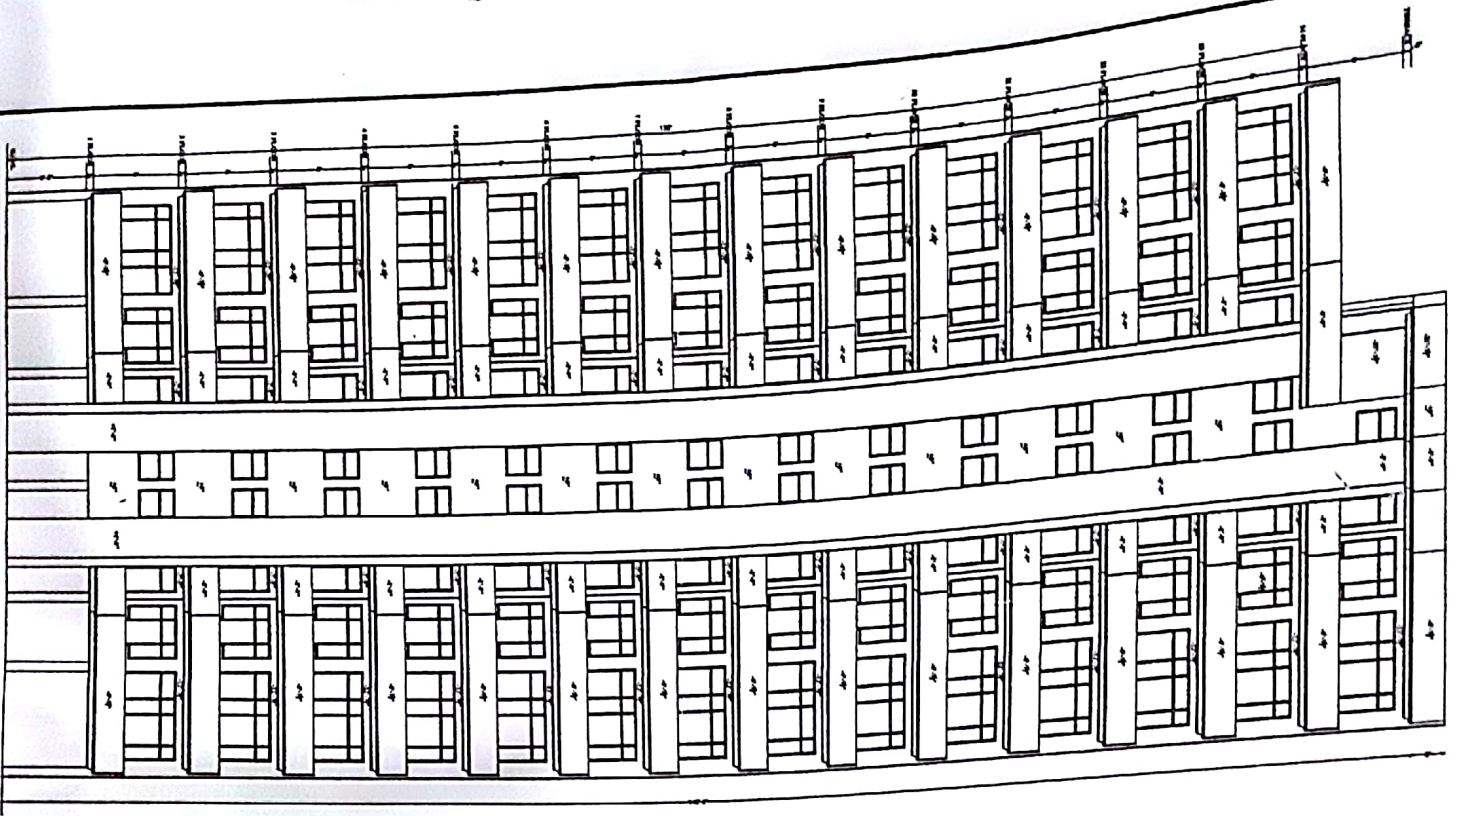

FRONT ELEVATION



REVISED PLAN FOR
THE WEMBLEY'S CO-OP
HOUSE BUILDING SOCIETY
LTD. SECTOR-91,
MUMBAI

DWG NO :
JOB NO :

BLOCK-2

FRONT & REAR ELEVATION

Arch Sign

Scale : 1/8" = 1'-0" Date: _____

Drawn By: _____

Check By: _____

DESIGNERS CONSULTANCY GROUP
Architects Interior Designers,
Landscapers & Valuers,
K.C.F. - 46, (Grand Bazar), Phase - 2,

REVISED PLAN FOR
THE WEMBLEY'S CO-OP
HOUSE BUILDING SOCIETY
LTD. SECTOR-91,
MOHALI

DISC NO :
JOB NO :

BLOCK-3
STILT, TYPICAL &
TERRACE PLAN

Scale: 1/8" = 1'-0"
Date:
Drawn By:
Checked By:
Architect:
DESIGNERS CONSULTANCY GROUP
Architects: Interior Designers,
Landscapers & Valuers,
B.C.E. - 46 (New Bore), Phase - 7,
Mohali
P.O. 6173740001

