
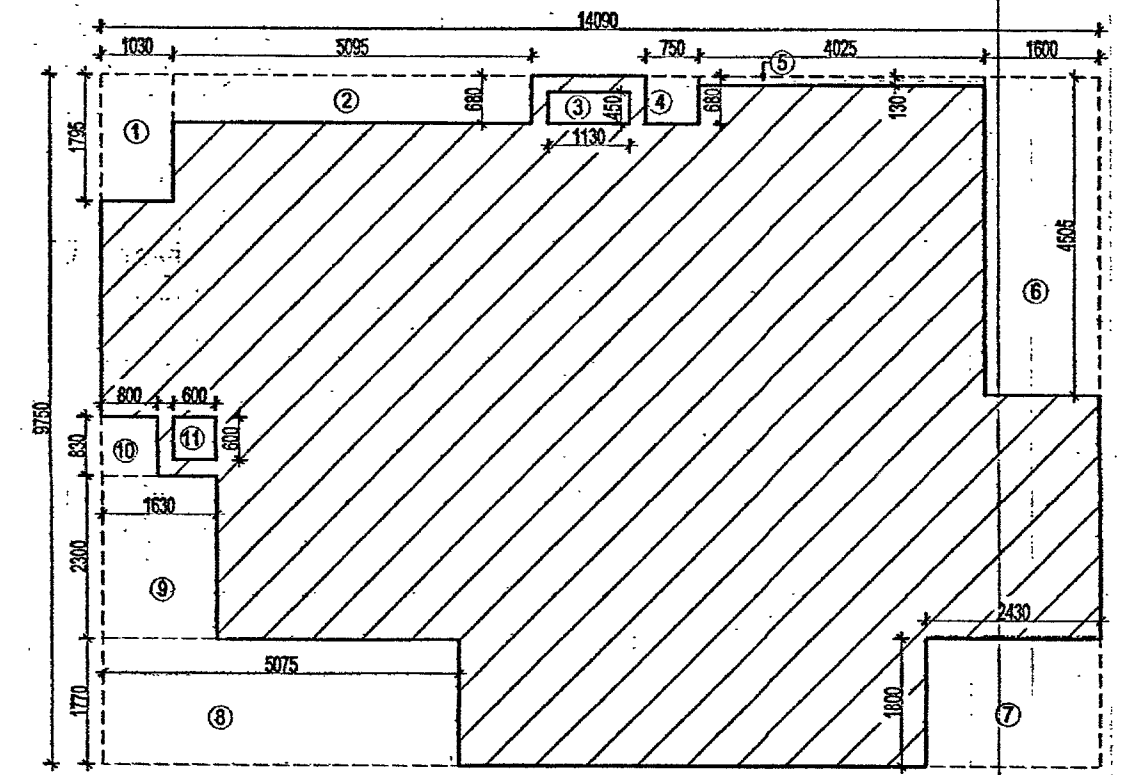
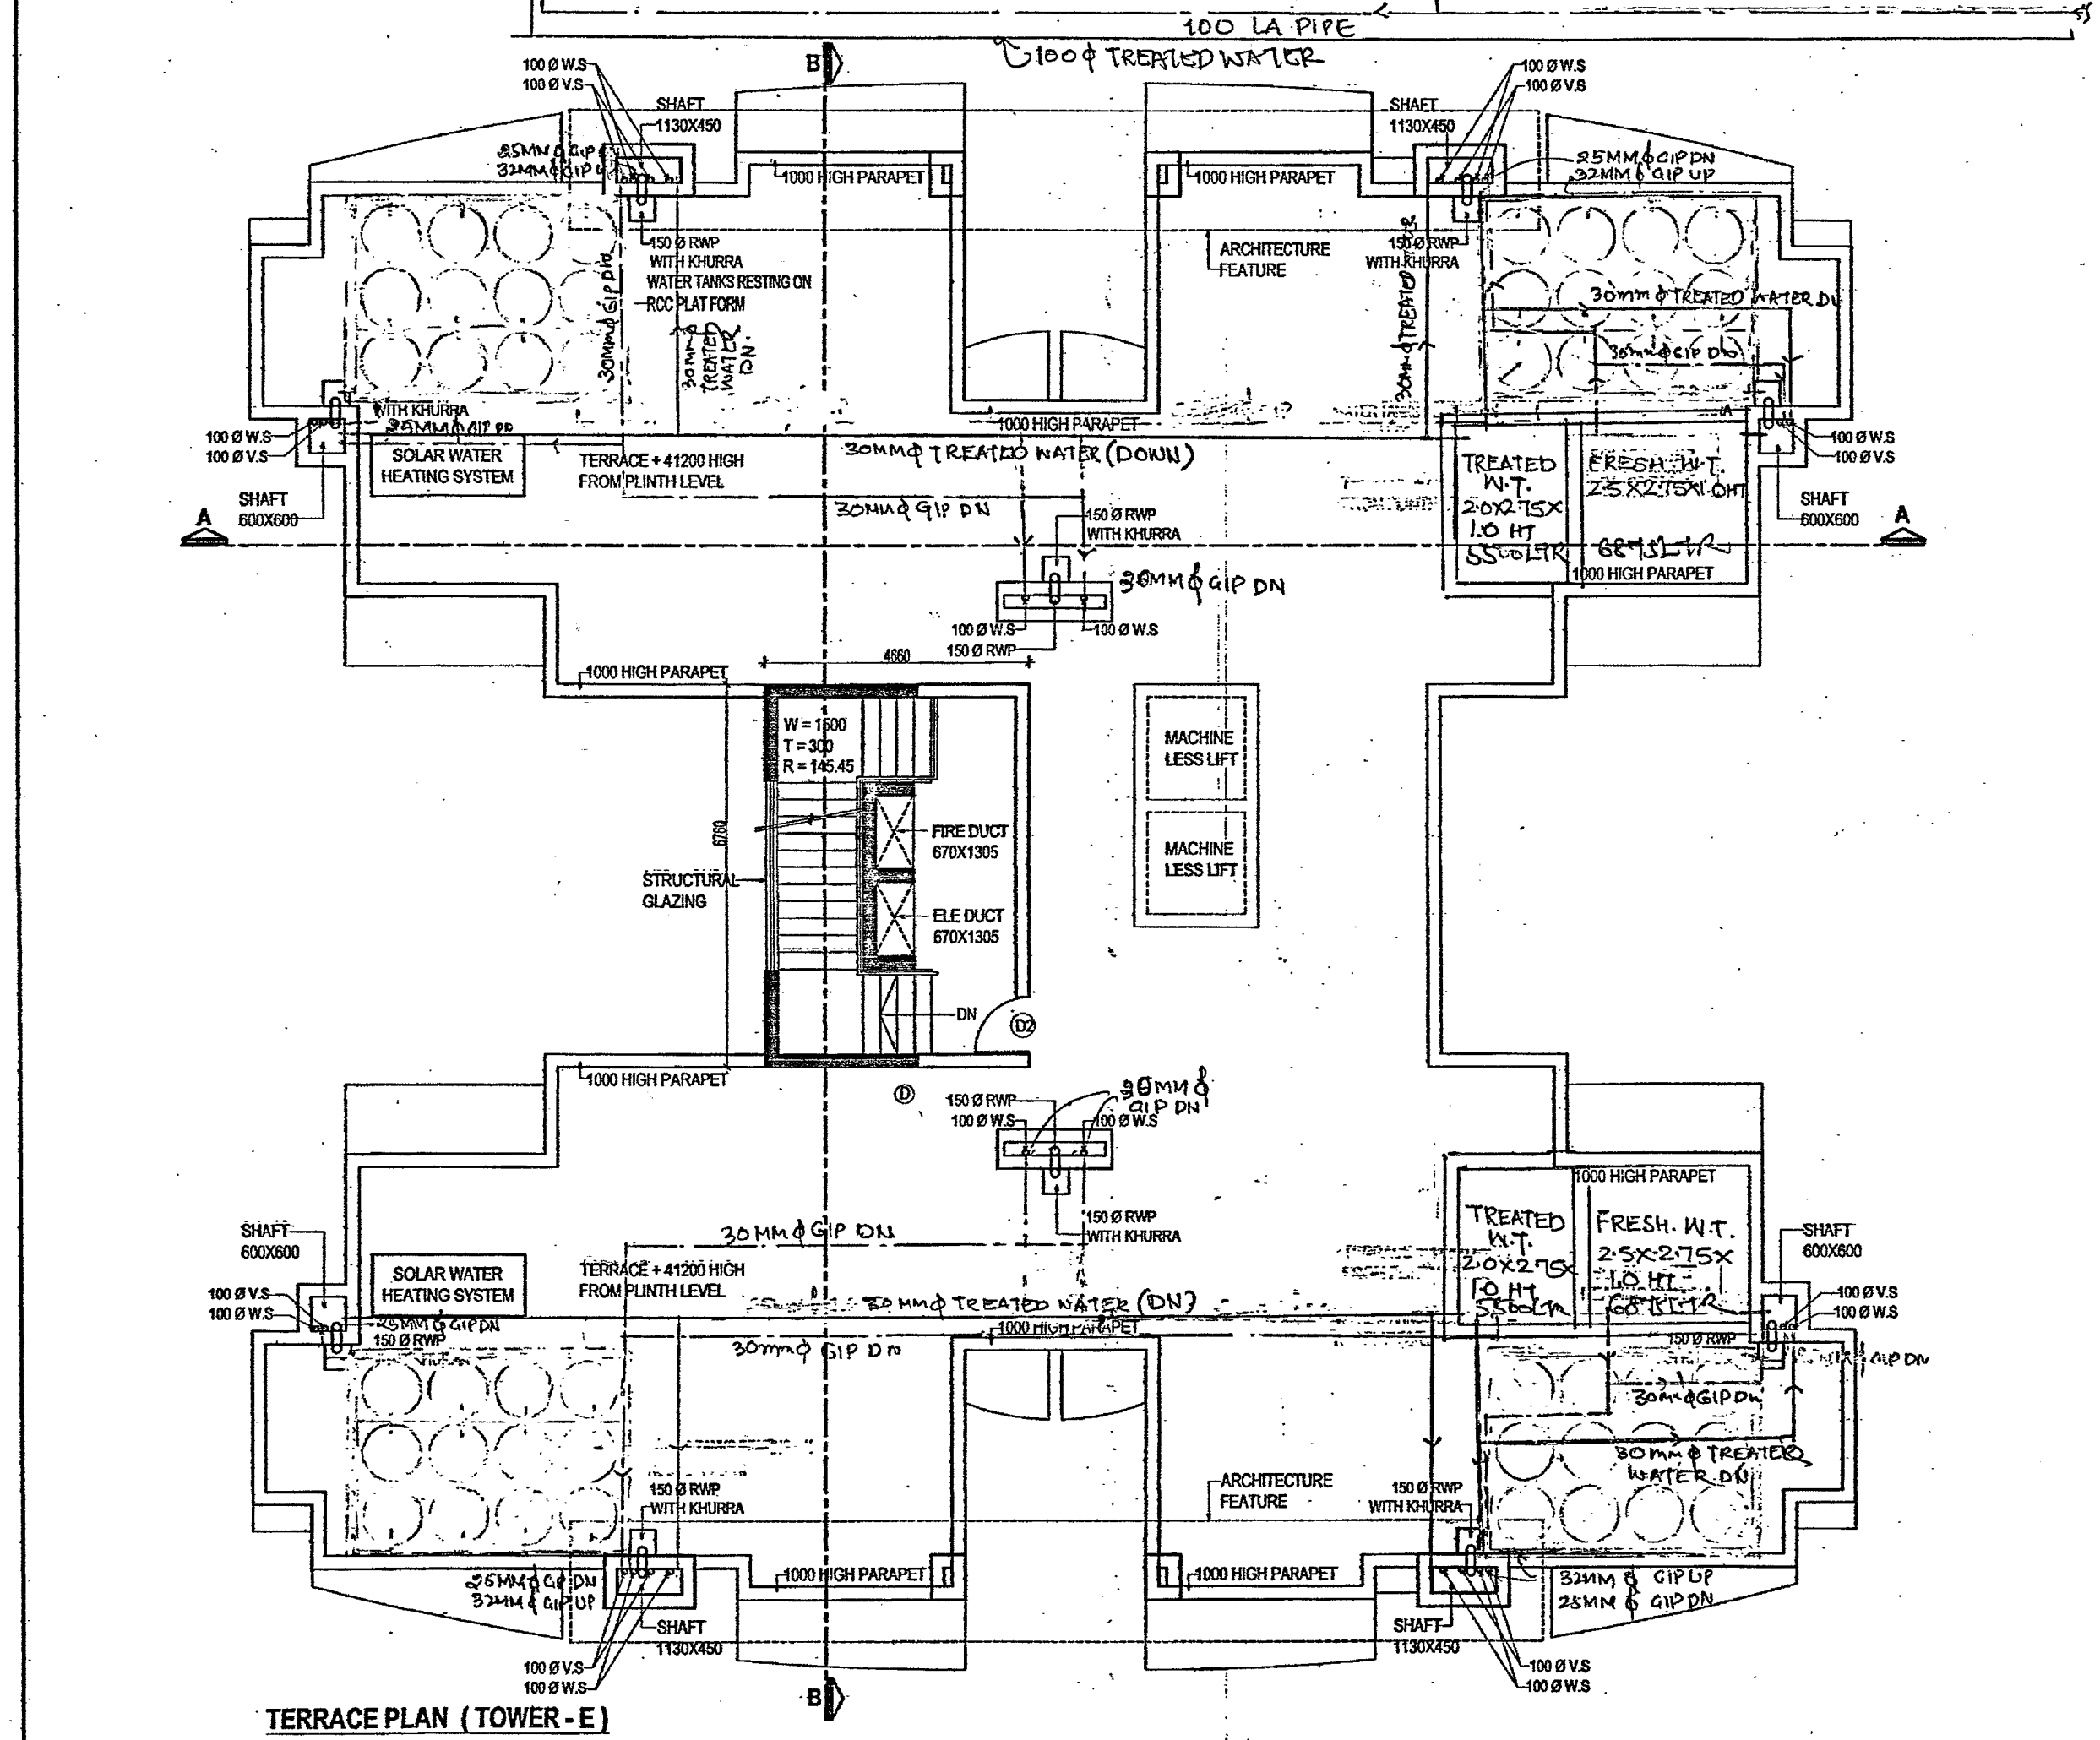
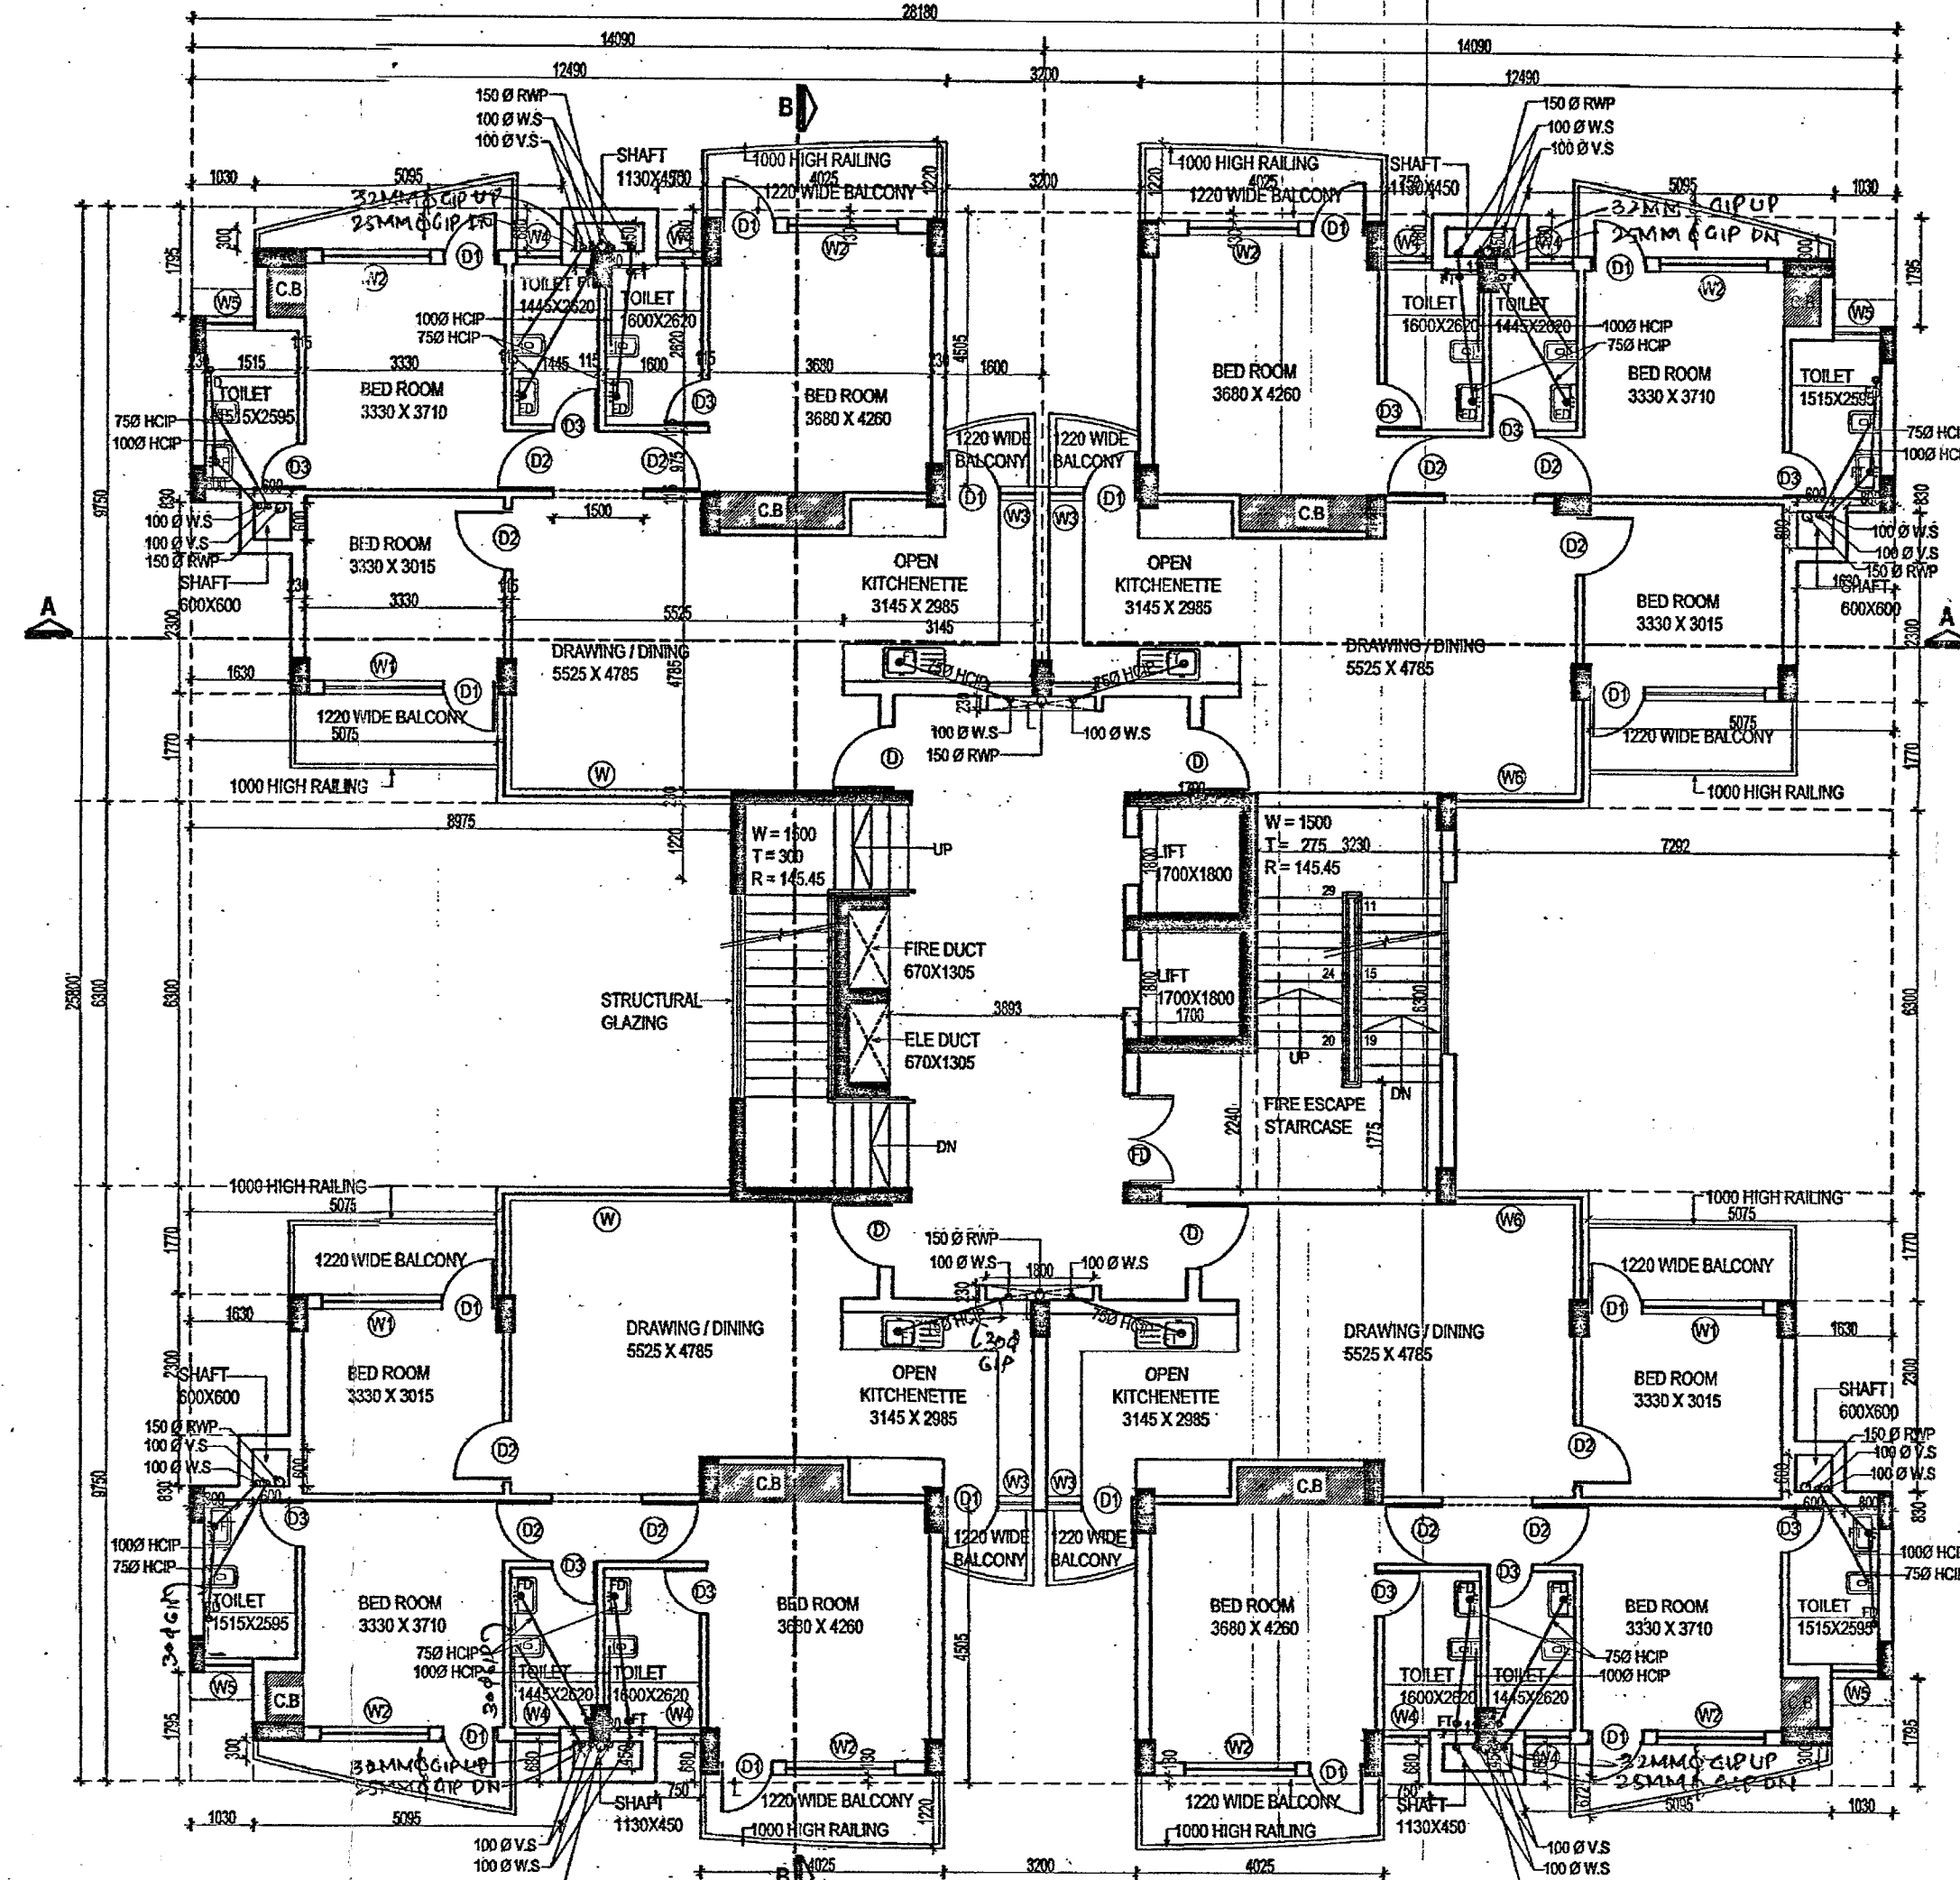


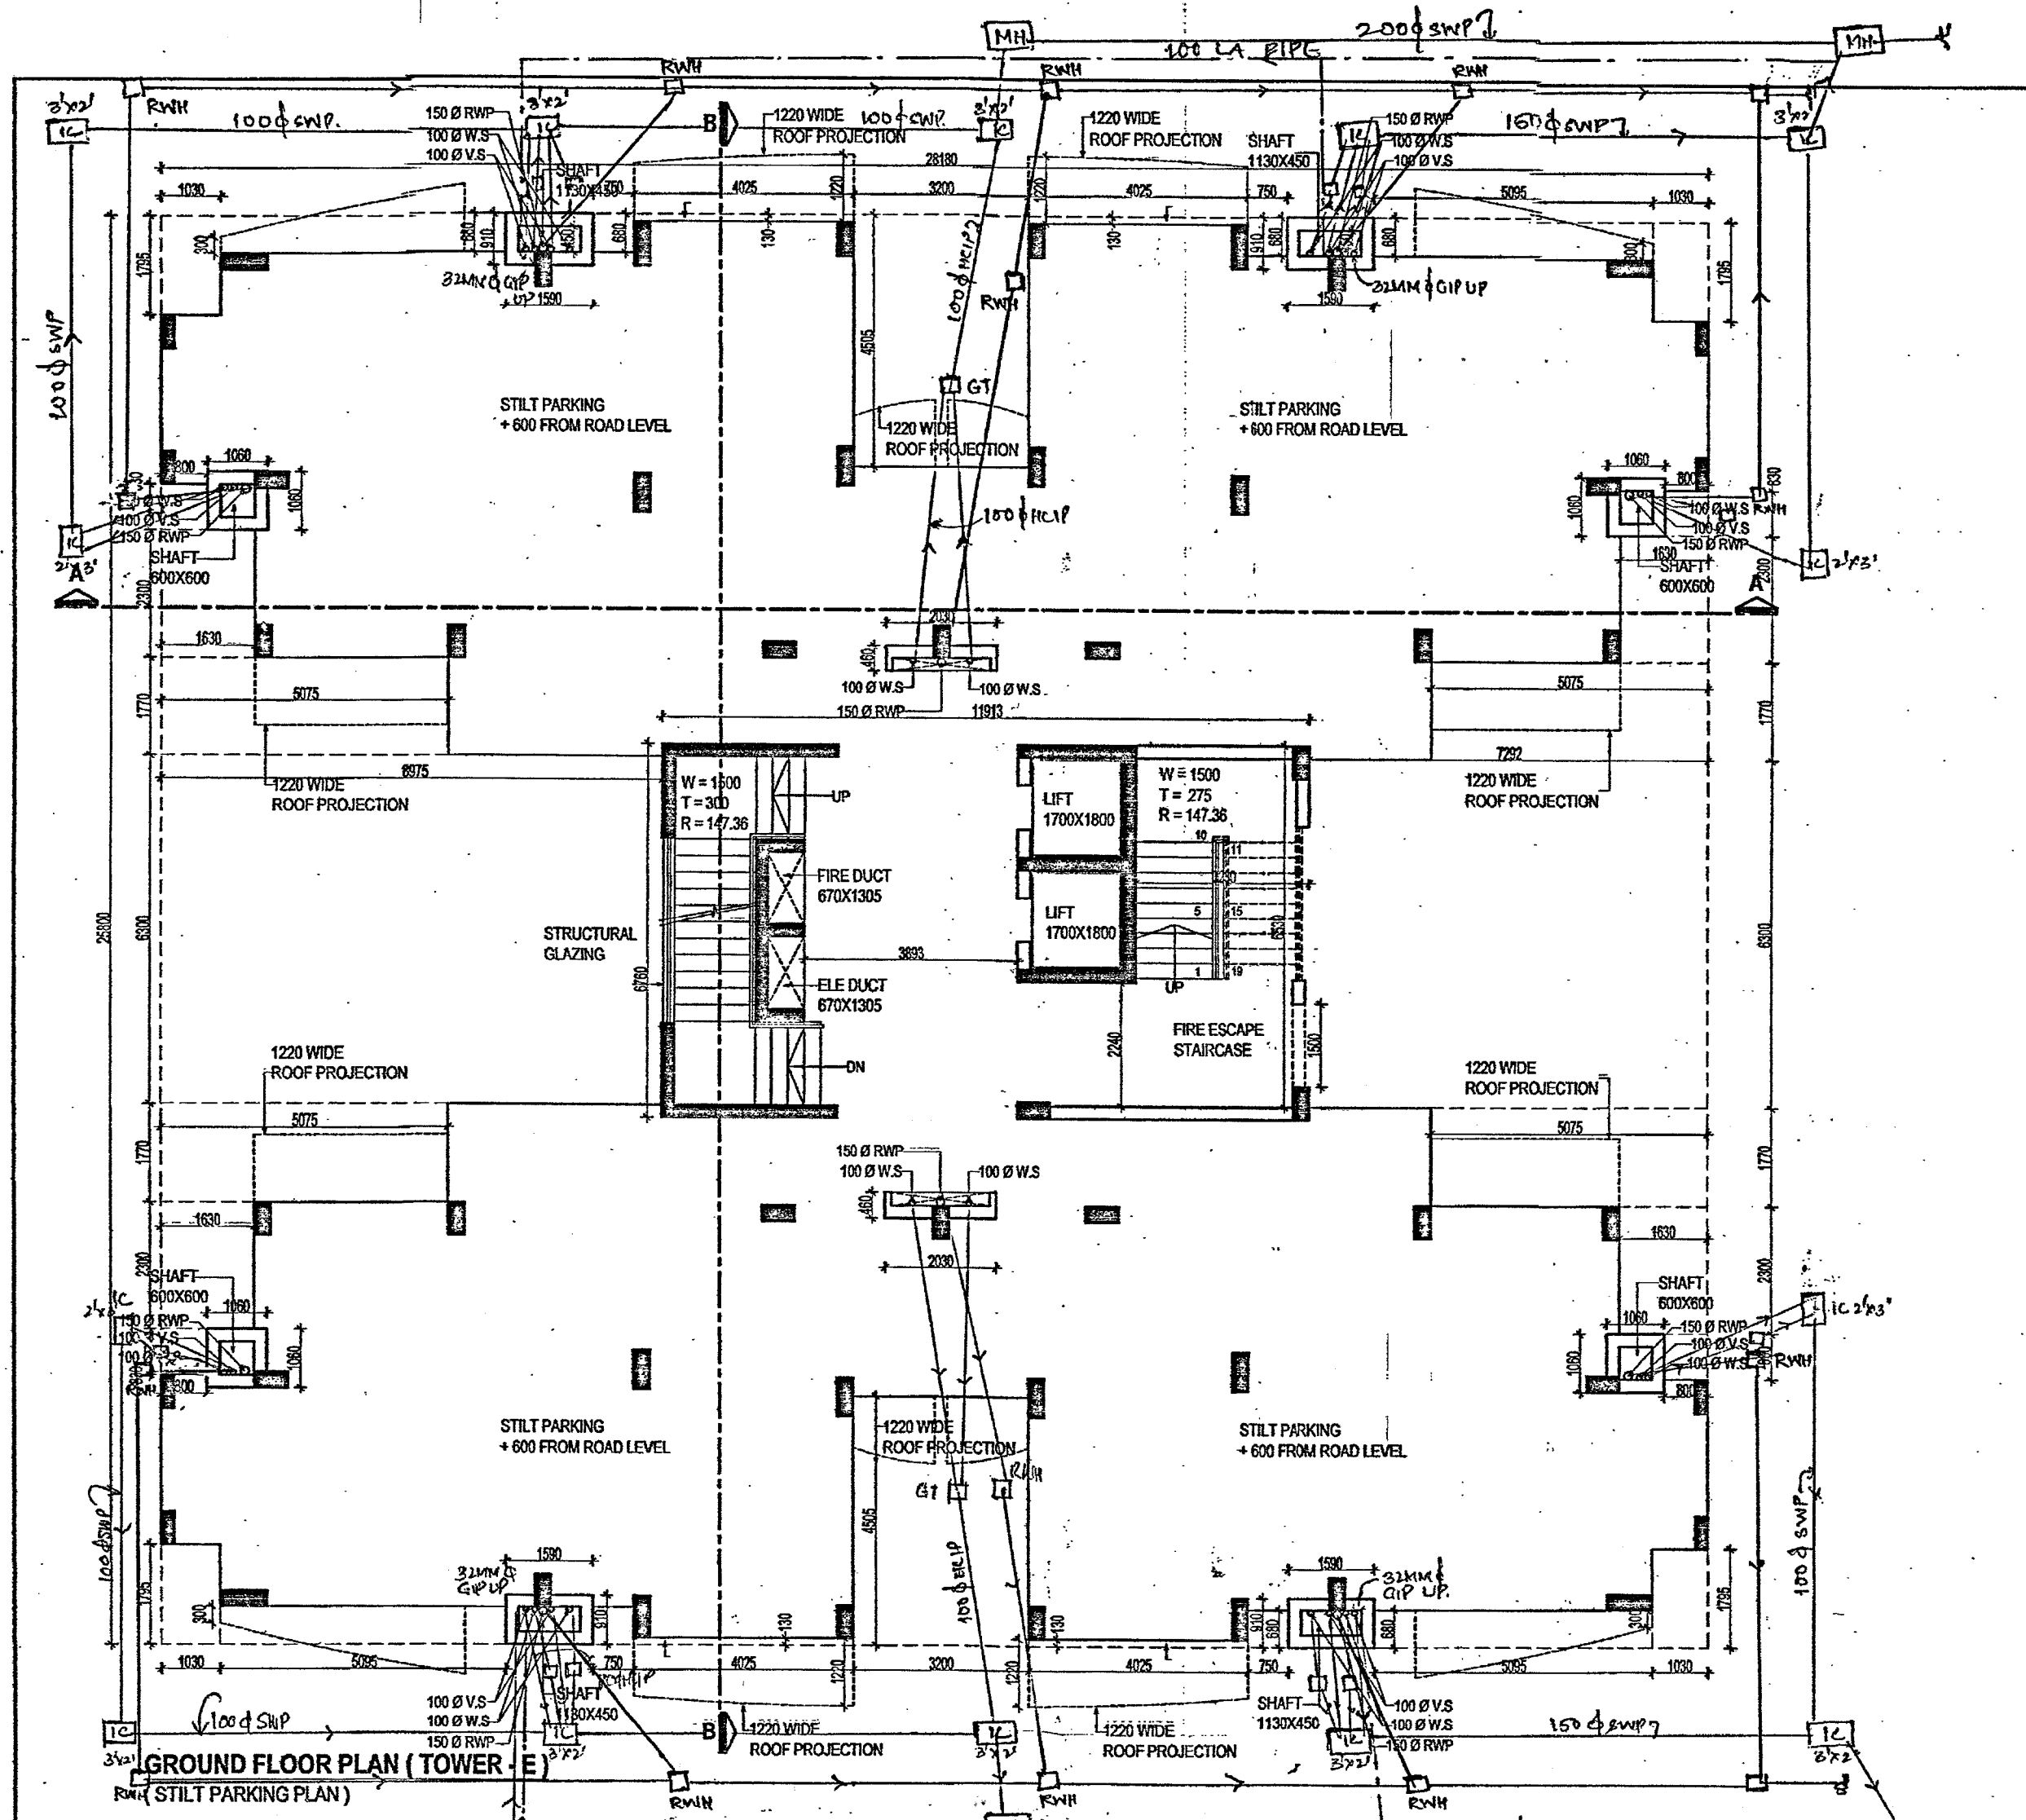

SINGLE FLAT AREA DETAIL (TOWER - E)

TOTAL AREA = 14.09 X 9.75 = 137.377 SQ.MT.

DEDUCTIONS						
S.NO.	SHAPE	LENGTH	WIDTH	AREA	NOS.	TOTAL AREA
1.	RECT.	1.03	1.795	1.8488	1	1.8488
2.	RECT.	5.095	0.68	3.4646	1	3.4646
3.	RECT.	1.13	0.45	0.5085	1	0.5085
4.	RECT.	0.75	0.68	0.51	1	0.51
5.	RECT.	4.025	0.13	0.5232	1	0.5232
6.	RECT.	1.60	4.505	7.208	1	7.208
7.	RECT.	2.43	1.80	4.374	1	4.374
8.	RECT.	5.075	1.77	8.982	1	8.982
9.	RECT.	1.63	2.30	3.749	1	3.749
10.	RECT.	0.80	0.83	0.664	1	0.664
11.	RECT.	0.60	0.60	0.36	1	0.36
TOTAL					32.1921	SQ.MT.

TOTAL COVD. AREA ON SINGLE FLAT :-
= 137.377 - 32.1921 = 105.1849 SQ.MT.

SUPERSEDED
PROPOSED DRAWING FOR
GROUP HOUSING-II, SITE
PREET CITY
SECTOR - 86, S.A.S. NAGAR
 PROMOTERS :-
 PREET LAND PROMOTERS & DEVELOPERS PVT. LTD.

SCHEDULE OF OPENING

TYPE	SIZE	SILL	TOP
D1	1050 X 2520	-	2520
D2	900 X 2520	-	2520
D3	975 X 2100	-	2100
D4	750 X 2100	-	2100
W	3900+1770 X 2370	150	2520
W1	2000 X 1770	750	2520
W2	1800 X 1770	750	2520
W3	585 X 1470	1050	2520
W4	750 X 1020	1500	2520
W5	800 X 1020	1500	2520
W6	2217+1770 X 2370	150	2520

Division Engineer
 Public Health Division No.1
 GMADA, S.A.S. Nagar

Assistant Town Planner
 GMADA, S.A.S. Nagar

S.NO.	REVISION	DATE
3.		
2.		
1.		

For Preet Land Promoters and
 Developers Private Limited
NSM
 Authorised Signatory

CLIENT

SHEET NO. 15	CHECKED BY C.P. KAUSHAL	JOB NO. PCT/CPRO/103
DEALT BY	SCALE	DATE MARCH, 2016

TITLE :-
 PLANS (TOWER - E)

THE CREATORS
 architects, interior designers, planners,
 industrial designers, landscape architects,
 urban designers & valuers

S.C.O. 305-306, sector 35-B, Chandigarh
 phone : 2602338, 2661173
 Fax : 2661006

SUPERSEDED

PROPOSED DRAWING FOR
GROUP HOUSING-II, SITE
PREET CITY
SECTOR - 86, S.A.S. NAGAR

PROMOTERS :-
PREET LAND PROMOTERS & DEVELOPERS PVT. LTD.

SCHEDULE OF OPENING

TYPE	SIZE	SILL	TOP
D	1050 X 2520	-	2520
D1	900 X 2520	-	2520
D2	975 X 2100	-	2100
D3	750 X 2100	-	2100
W1	1540 X 3670 X 2370	150	2520
W2	2000 X 1770	750	2520
W3	1800 X 1770	750	2520
W4	585 X 1470	1050	2520
W5	750 X 1020	1500	2520
W6	800 X 1020	1500	2520
W6	1540 X 1987 X 2370	150	2520

कमल पाल
मिस्त्र अरुण,
गमदा, एस.एस.नगर

CHECKED AND
Sub Divisional
GMADA, S.A.S.

Divisional Engineer
Public Health
GMADA, S.A.S.

Assistant Town Planner
GMADA, S.A.S. Nagar

S.NO.	REVISION	DATE
3.		
2.		
1.		

For Preet Land Promoters and
Developers Private Limited
N.P.M.
Authorised Signatory




CLIENT

ARCHITECT


SHEET NO. 19	CHECKED BY C.P. KAUSHAL	JOB NO. PCT/CPRO/103
DEALT BY	SCALE	DATE JAN., 2016

TITLE :-
PLANS (TOWER - F)

THE CREATORS
architects, interior designers, planners,
industrial designers, landscape architects,
urban designers & valuers
S.C.O. 305-306, sector 35-B, Chandigarh
phone : 2602338, 2661173
Fax : 2661006

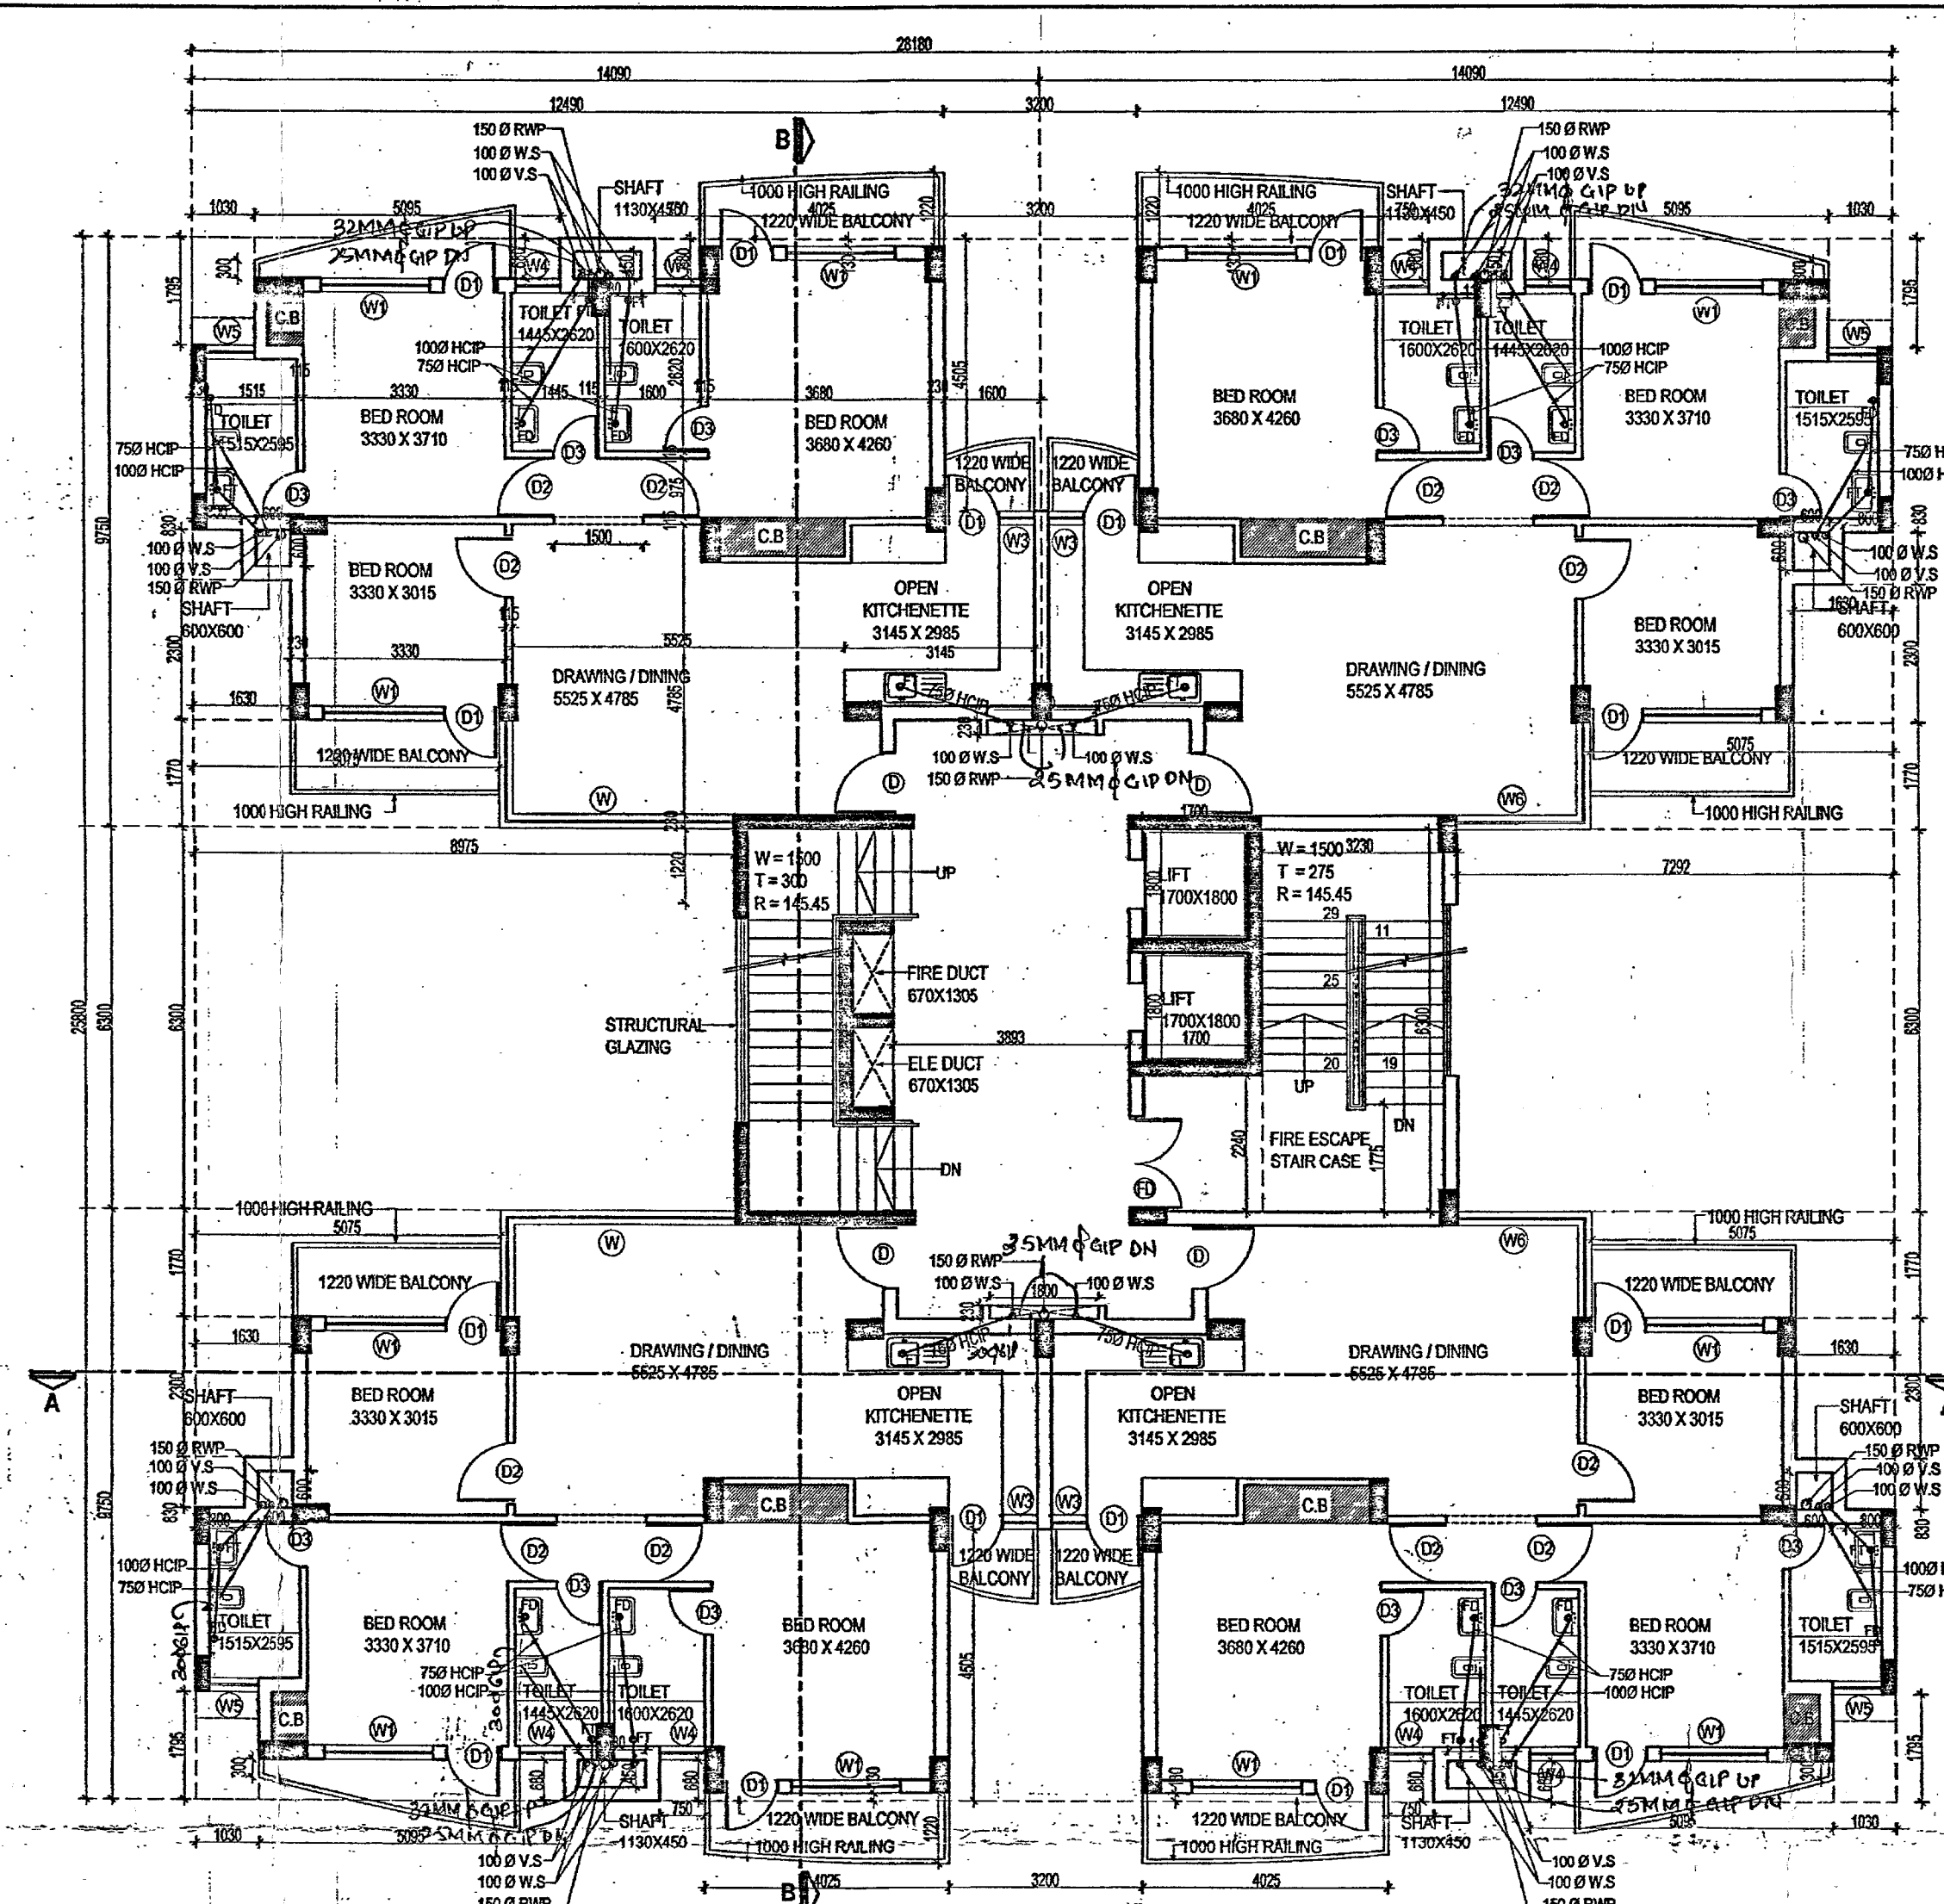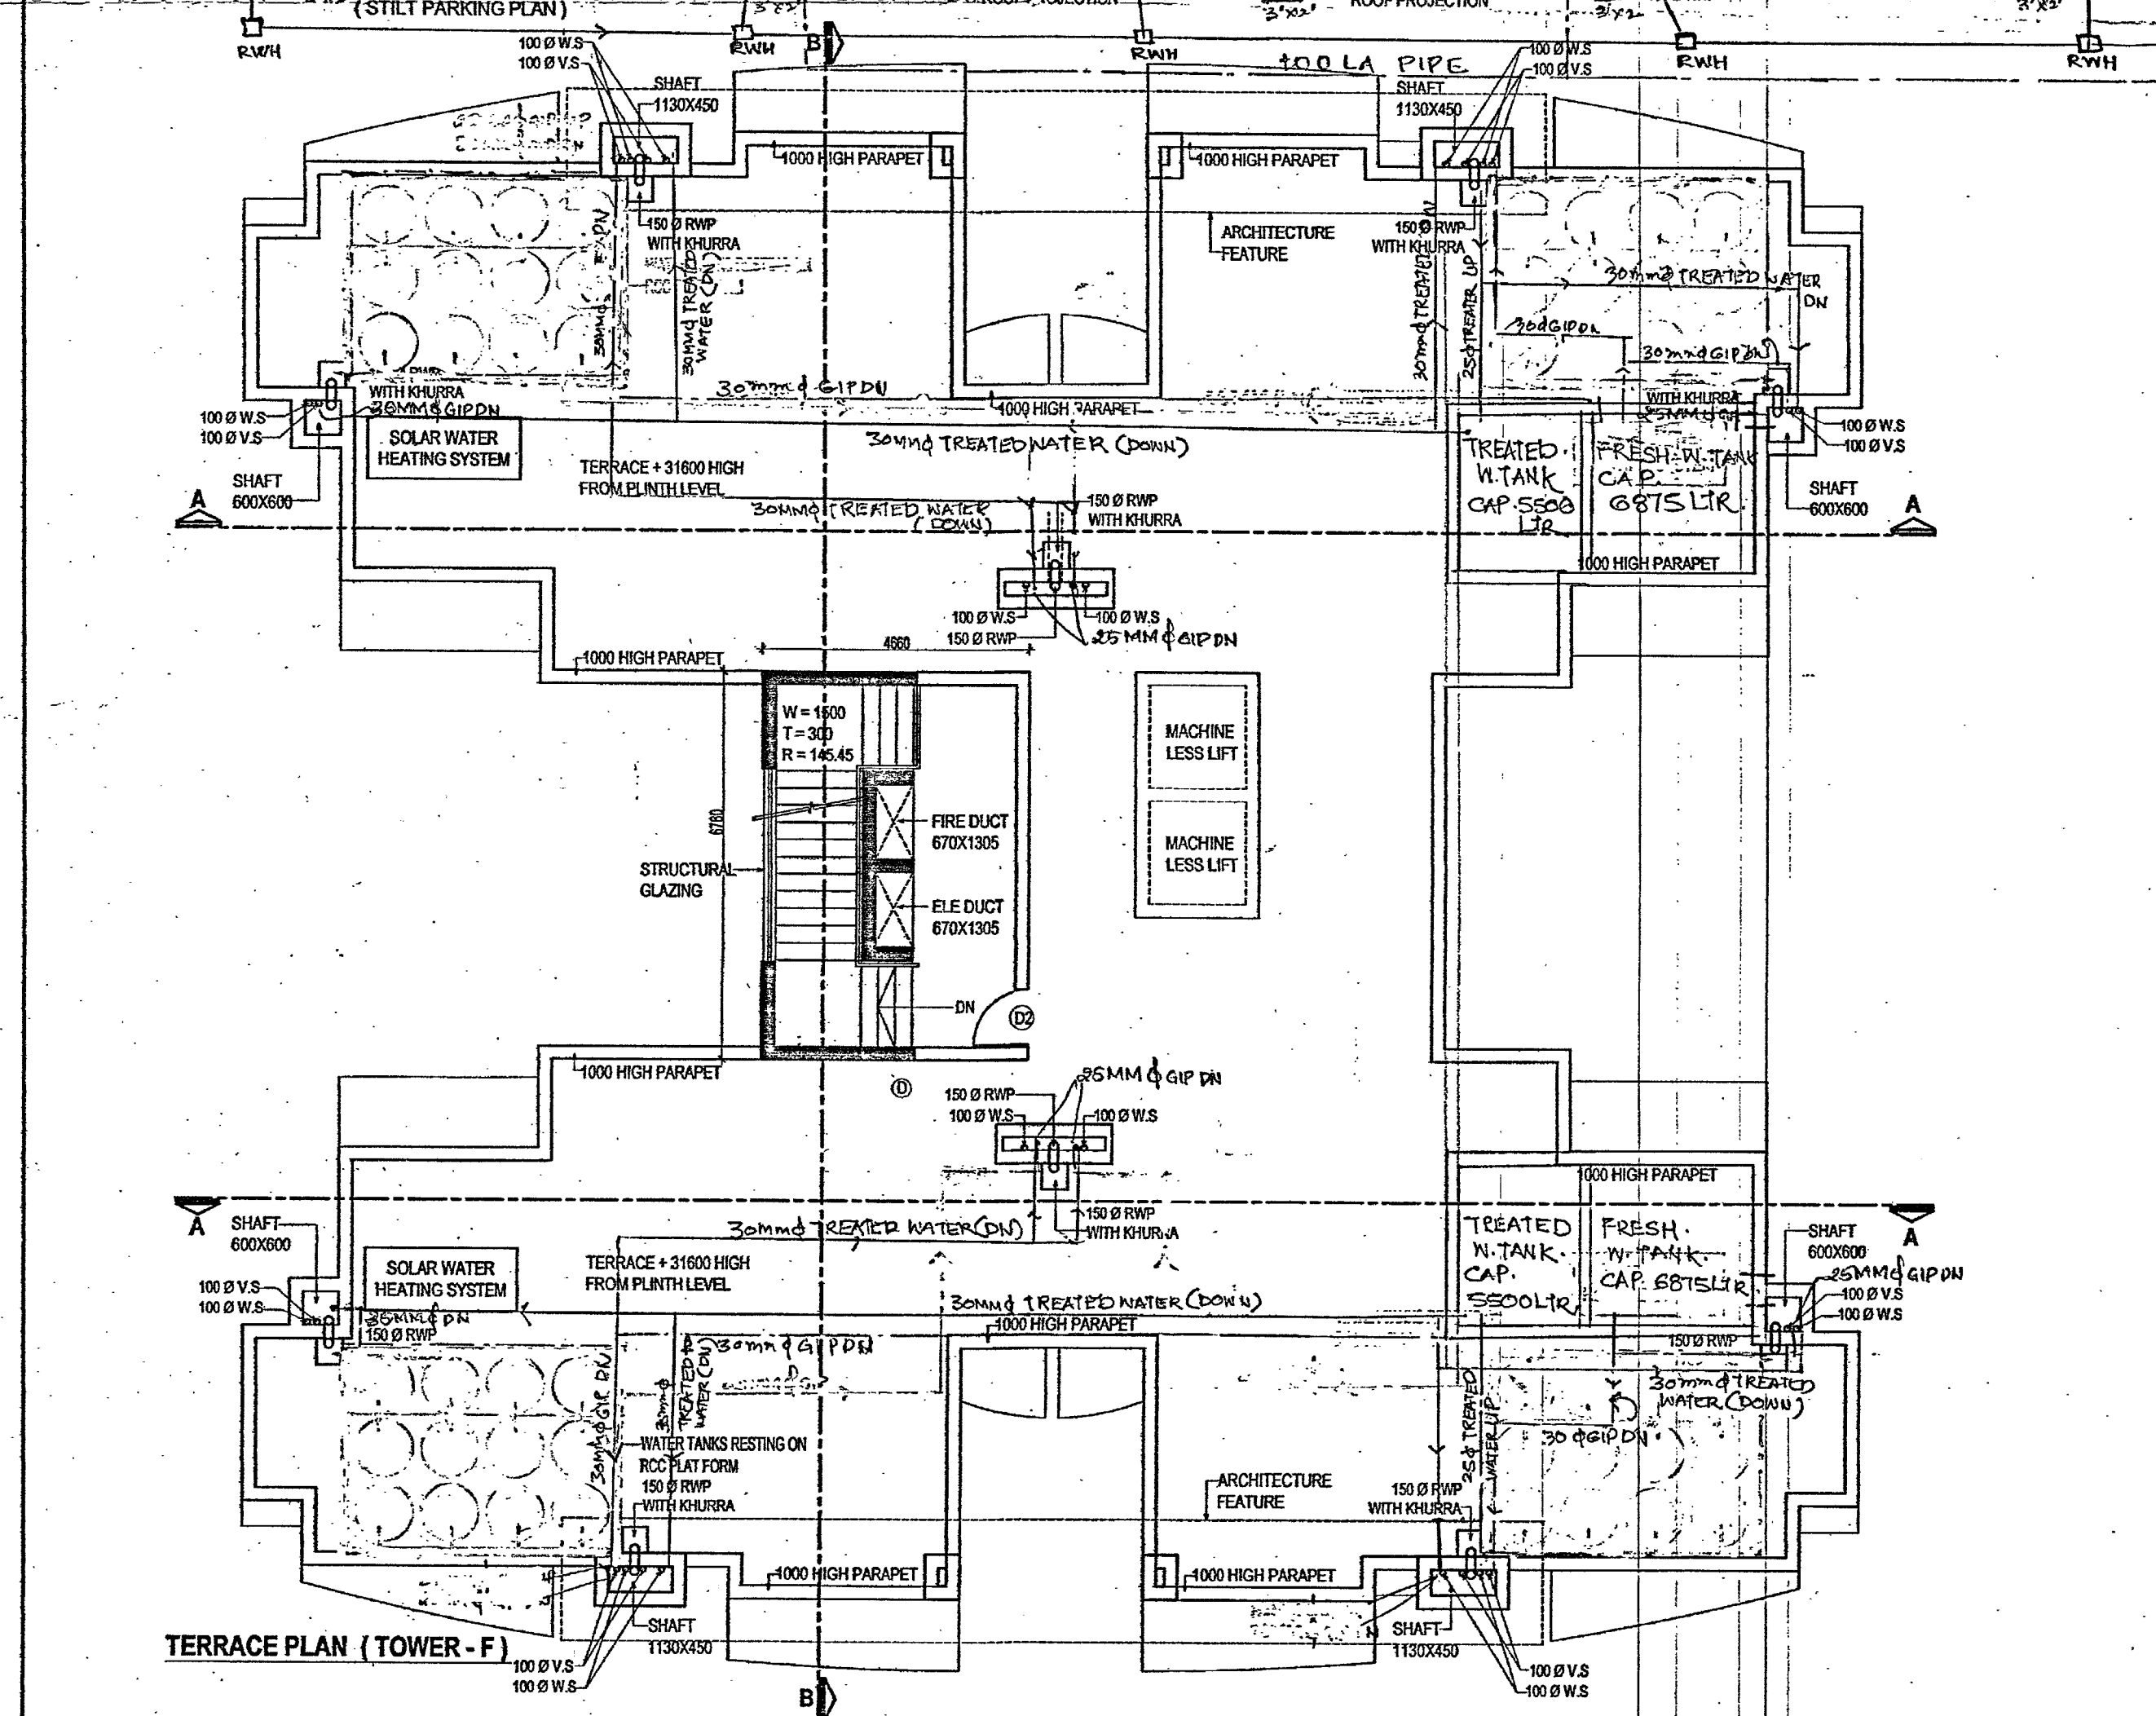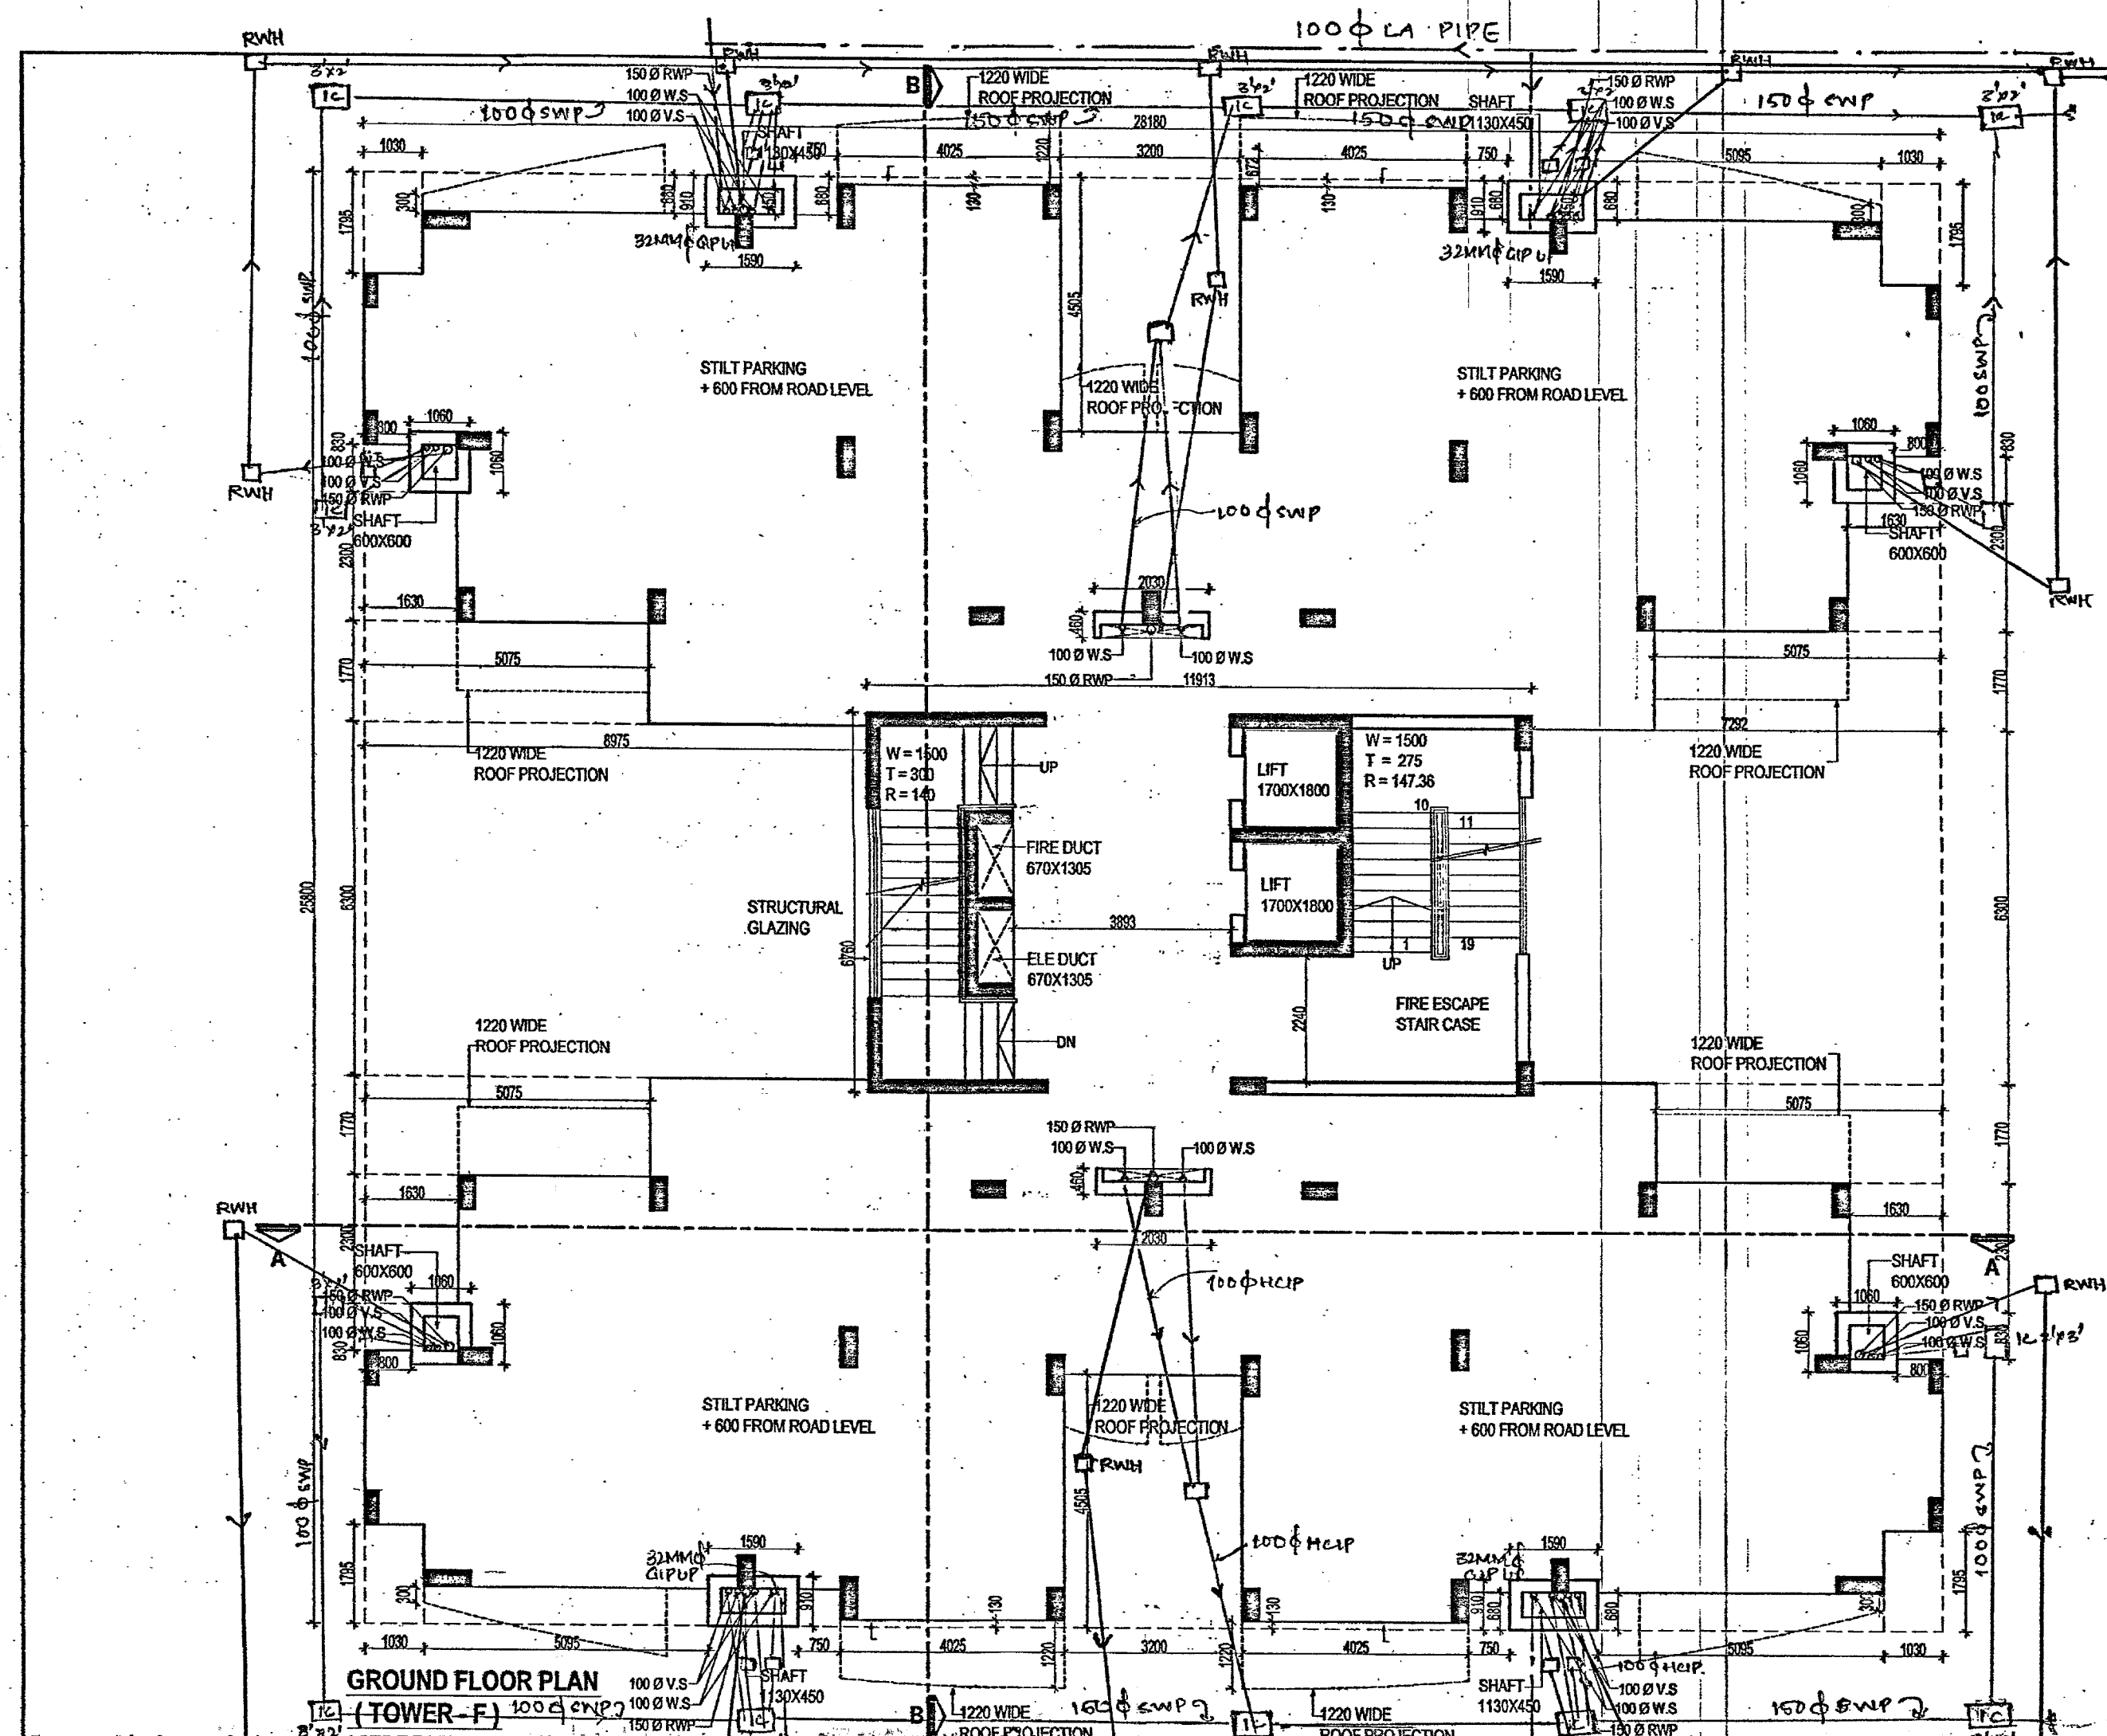

TYPICAL FLOOR PLAN (TOWER - F)
(1st FLOOR TO 8th FLOOR PLAN)

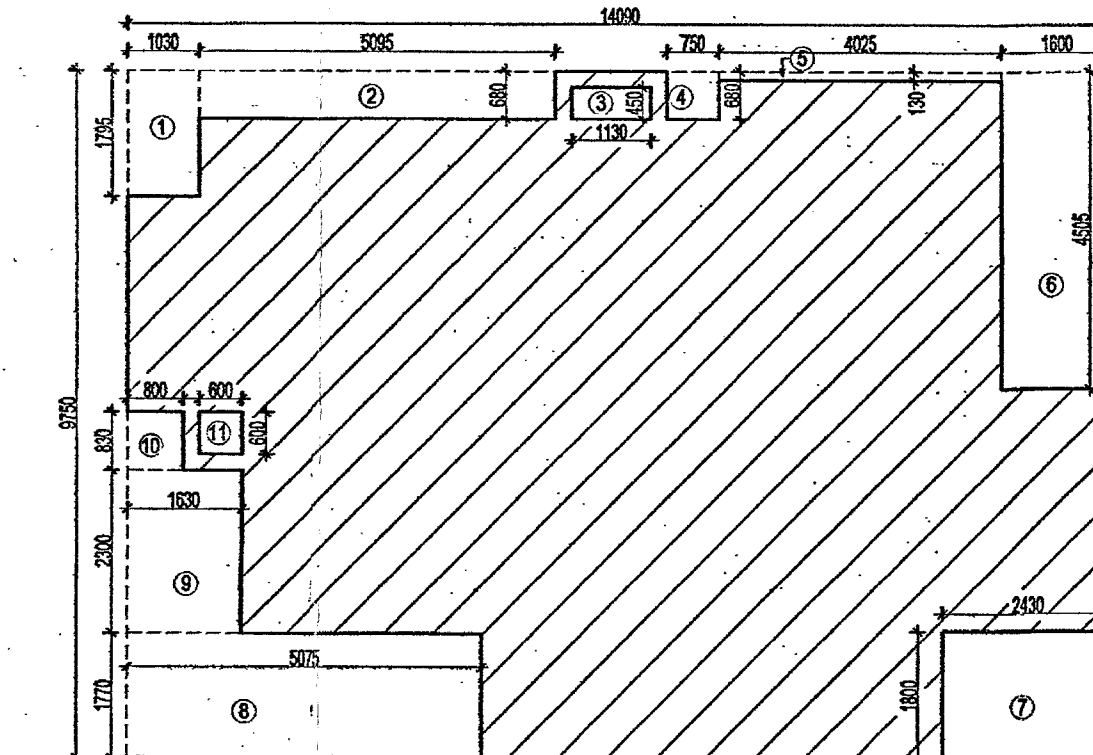

SINGLE FLATS AREA PLAN (TOWER - F)

SINGLE FLAT AREA DETAIL (TOWER - F)

TOTAL AREA = 14.09 X 9.75 = 137.377 SQ.MT.					
DEDUCTIONS					
S.NO.	SHAPE	LENGTH	WIDTH	AREA	NOS.
1.	RECT.	1.03	1.795	1.8488	1
2.	RECT.	5.095	0.68	3.4646	1
3.	RECT.	1.13	0.45	0.5085	1
4.	RECT.	0.75	0.68	0.51	1
5.	RECT.	4.025	0.13	0.5232	1
6.	RECT.	1.60	4.505	7.208	1
7.	RECT.	2.43	1.80	4.374	1
8.	RECT.	5.075	1.77	8.982	1
9.	RECT.	1.63	2.30	3.749	1
10.	RECT.	0.80	0.83	0.664	1
11.	RECT.	0.60	0.36	0.216	1
TOTAL				32.1921	SQ.MT.
TOTAL COVD. AREA ON SINGLE FLAT :- = 137.377 - 32.1921 = 105.1849 SQ.MT.					