

1 2 3

SCO 348-49, SECOND FLOOR, SEC. 34-A
CHANDIGARH, Ph. 0172-5016372

The Design Studio

TDS
LASON ARCHITECT

DEVELOPER:-

DATE :- 02-5-2012

SHEET NO. :- 10

BLOCK-1 (TYPICAL FLOOR PLAN)


SHEET TITLE :-

PROJECT :-
REVISED GROUP HOUSING
FOR SIMRIT TOWERS
AT KHARAR


FOR APPROVAL
MUNICIPAL COUNCIL
KHARAR

Asst. Municipal Engineer
Municipal Council
Kharar

FOR APPROVAL
MUNICIPAL COUNCIL
KHARAR

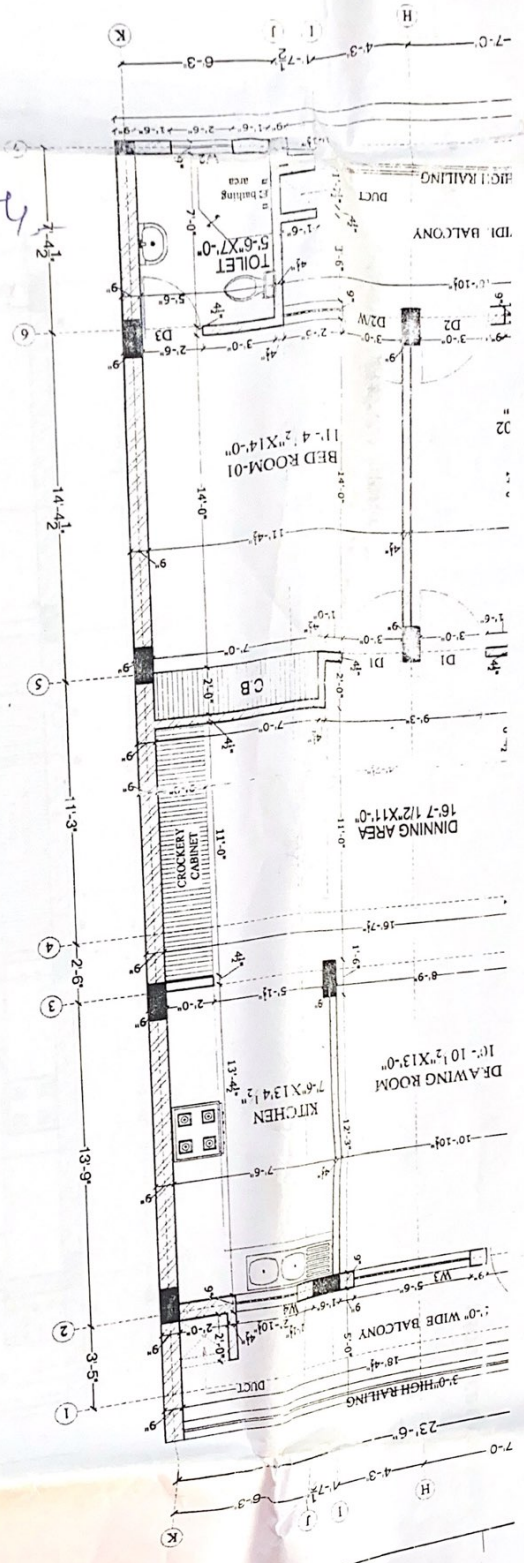

TYPICAL FLOOR PLAN (1ST TO 3RD FLOOR PLAN)

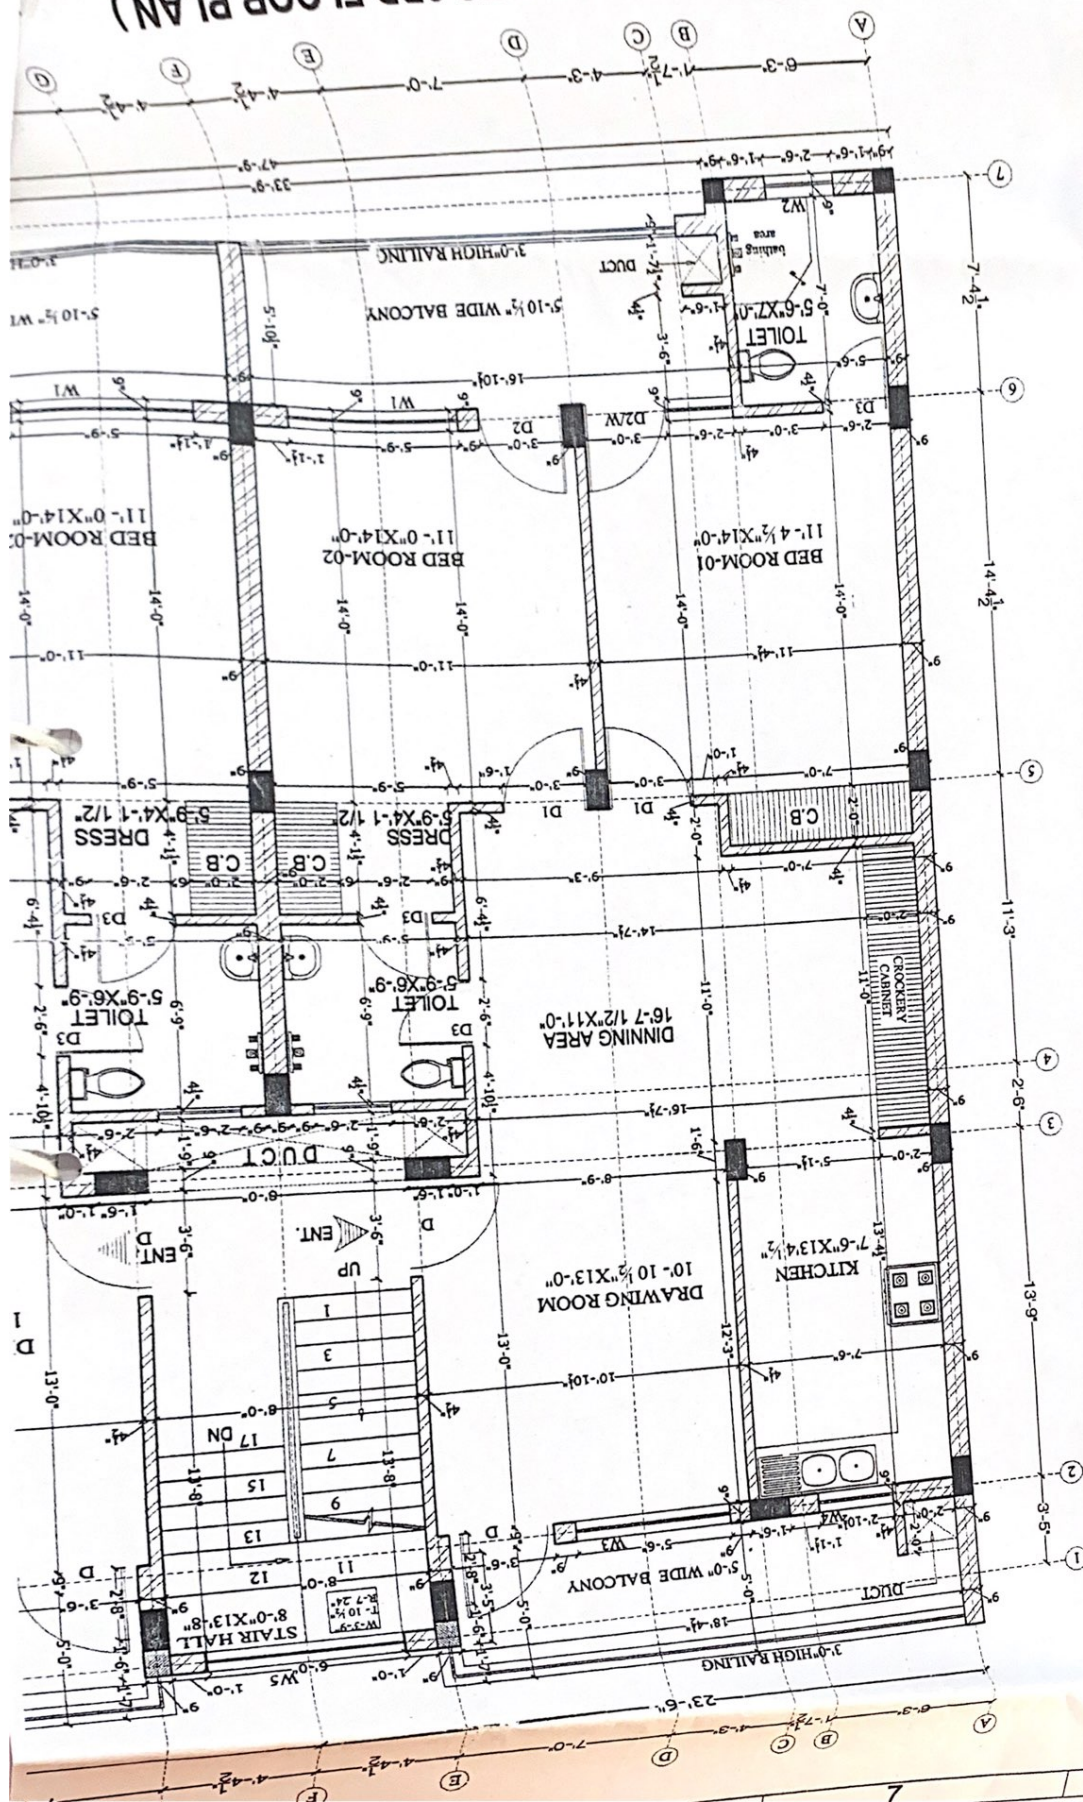

A

B

C

D

E

F