


Asstt. Municipal Engineer  
Municipal Council,  
Kharar

Draftsman  
Municipal Council, Kharar


Building Inspector  
Municipal Council, Kharar

Municipal Engineer  
Municipal Council,  
Kharar


Executive Officer  
Municipal Council,  
Kharar

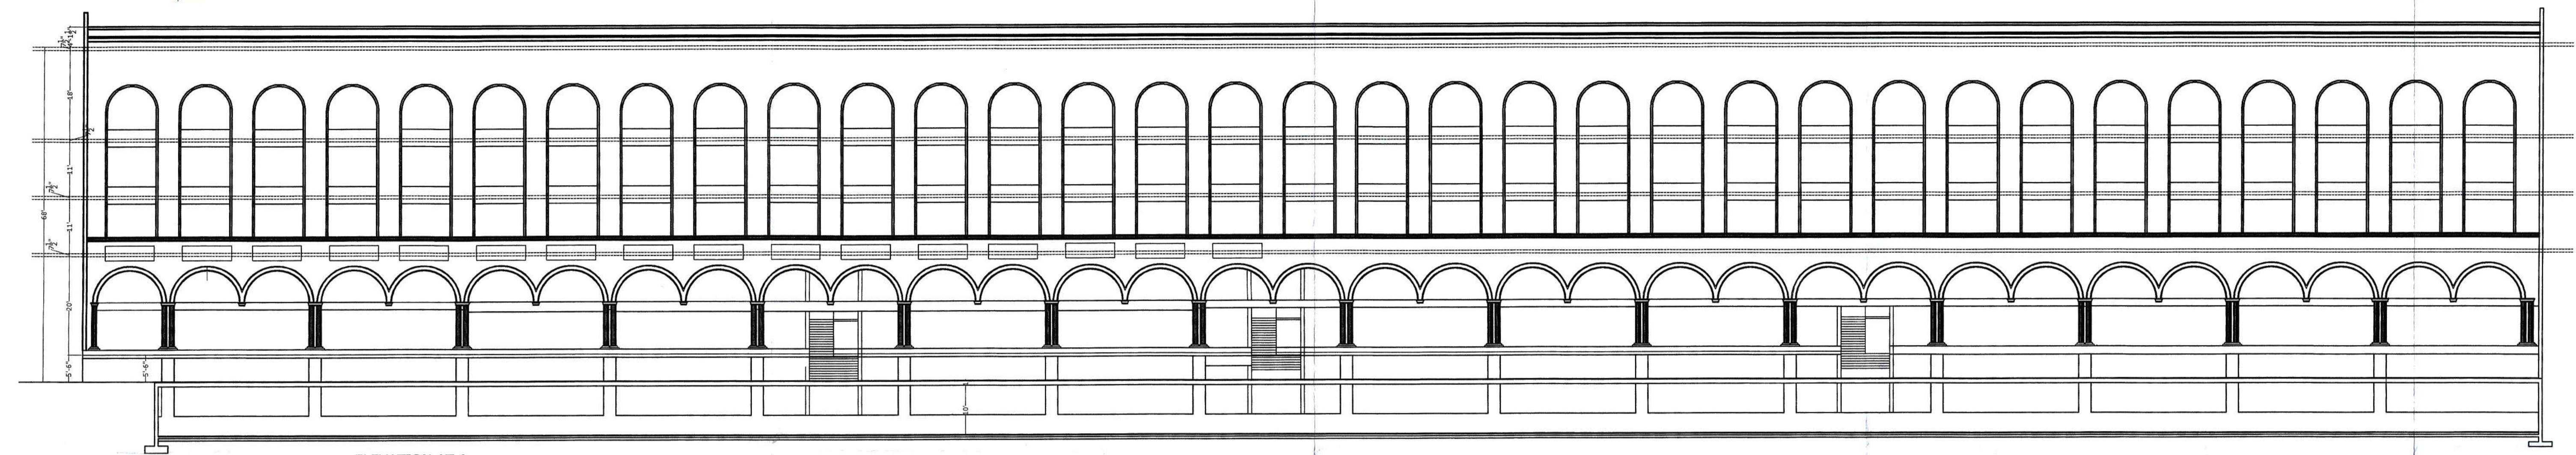

ELEVATION AT A

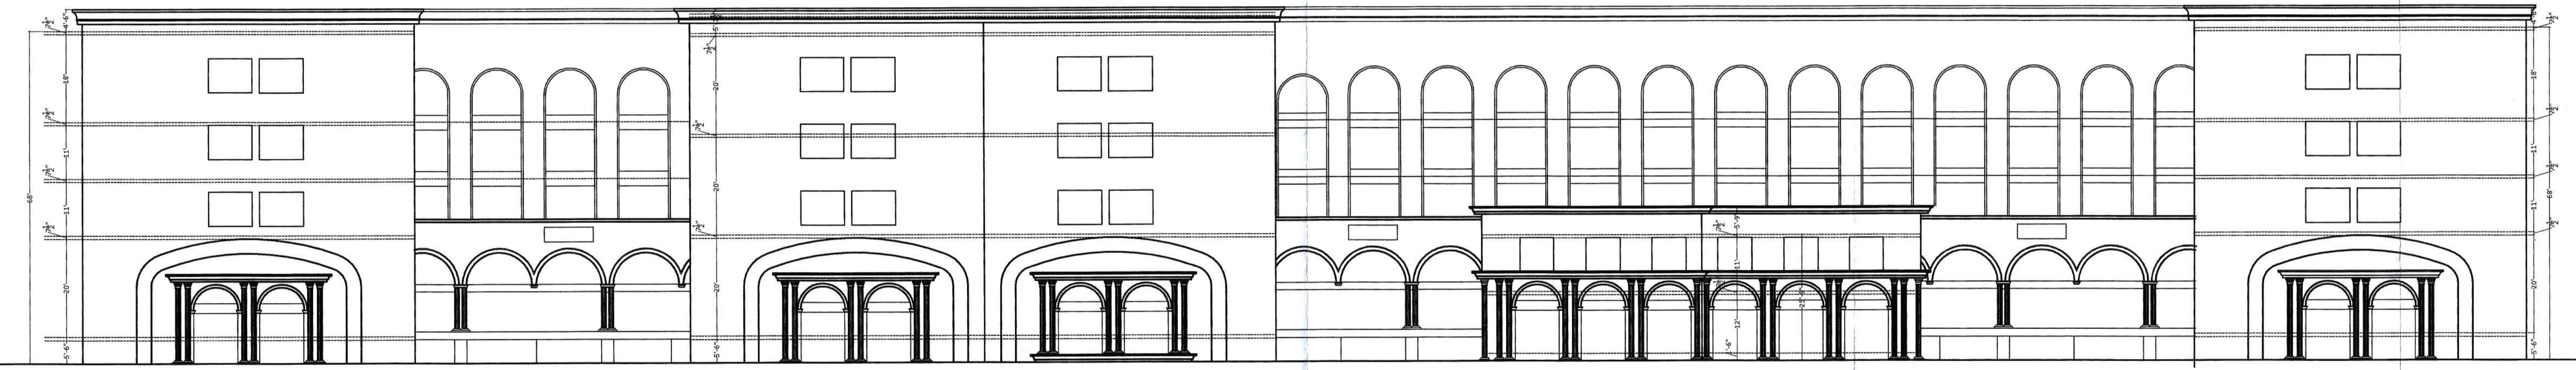

FRONT ELEVATION

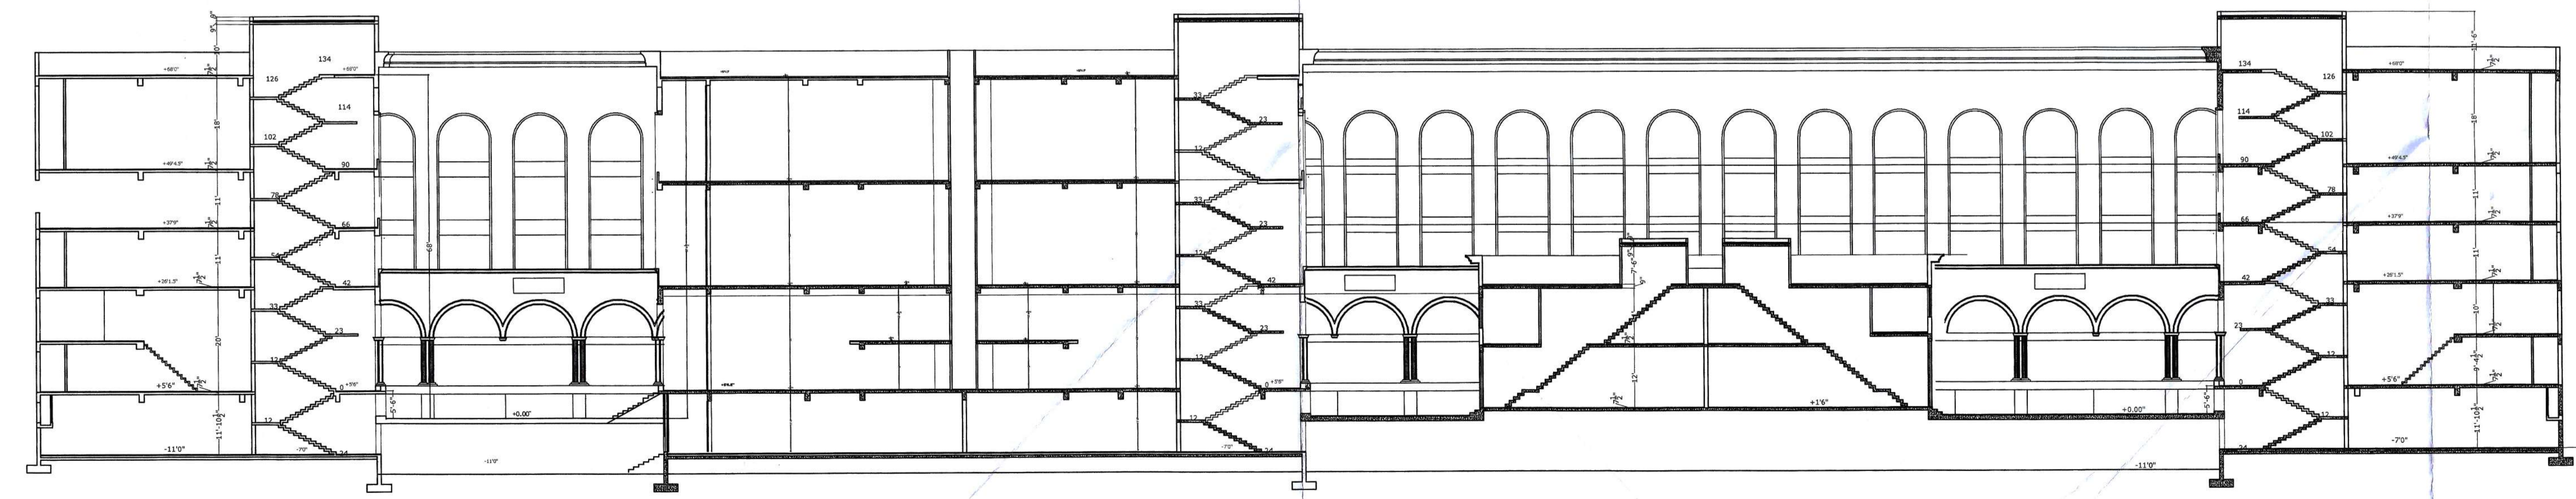

SECTION AT BB

**Chaman And Associates**  
Architects Planners Inc. Designers  
SCO 408 SECTOR 20 Panchkula Haryana  
EMAIL - chamanandassociates@gmail.com  
PH: 9815015121

PROMOTERS

ARCHITECTS

CANTRON SHEET FOR  
THE Commercial building For 9th AVNUE  
KHARAR LANDRAN ROAD SANTE MAJRA  
KHARAR SAS NAGAR PUNJAB  
Developers Earwood Pvt. Ltd

DATE 01/KHR/EW/008  
SCALE 1/16" = 1'-0"  
TOTAL SHEET