


Building Investor
Municipal Council, Kharar

Draftsman
Municipal Council, Kharar

Assistant Engineer
Municipal Council,
Kharar

Municipal Engineer
Municipal Council,
Kharar

Executive Officer
Municipal Council,
Kharar

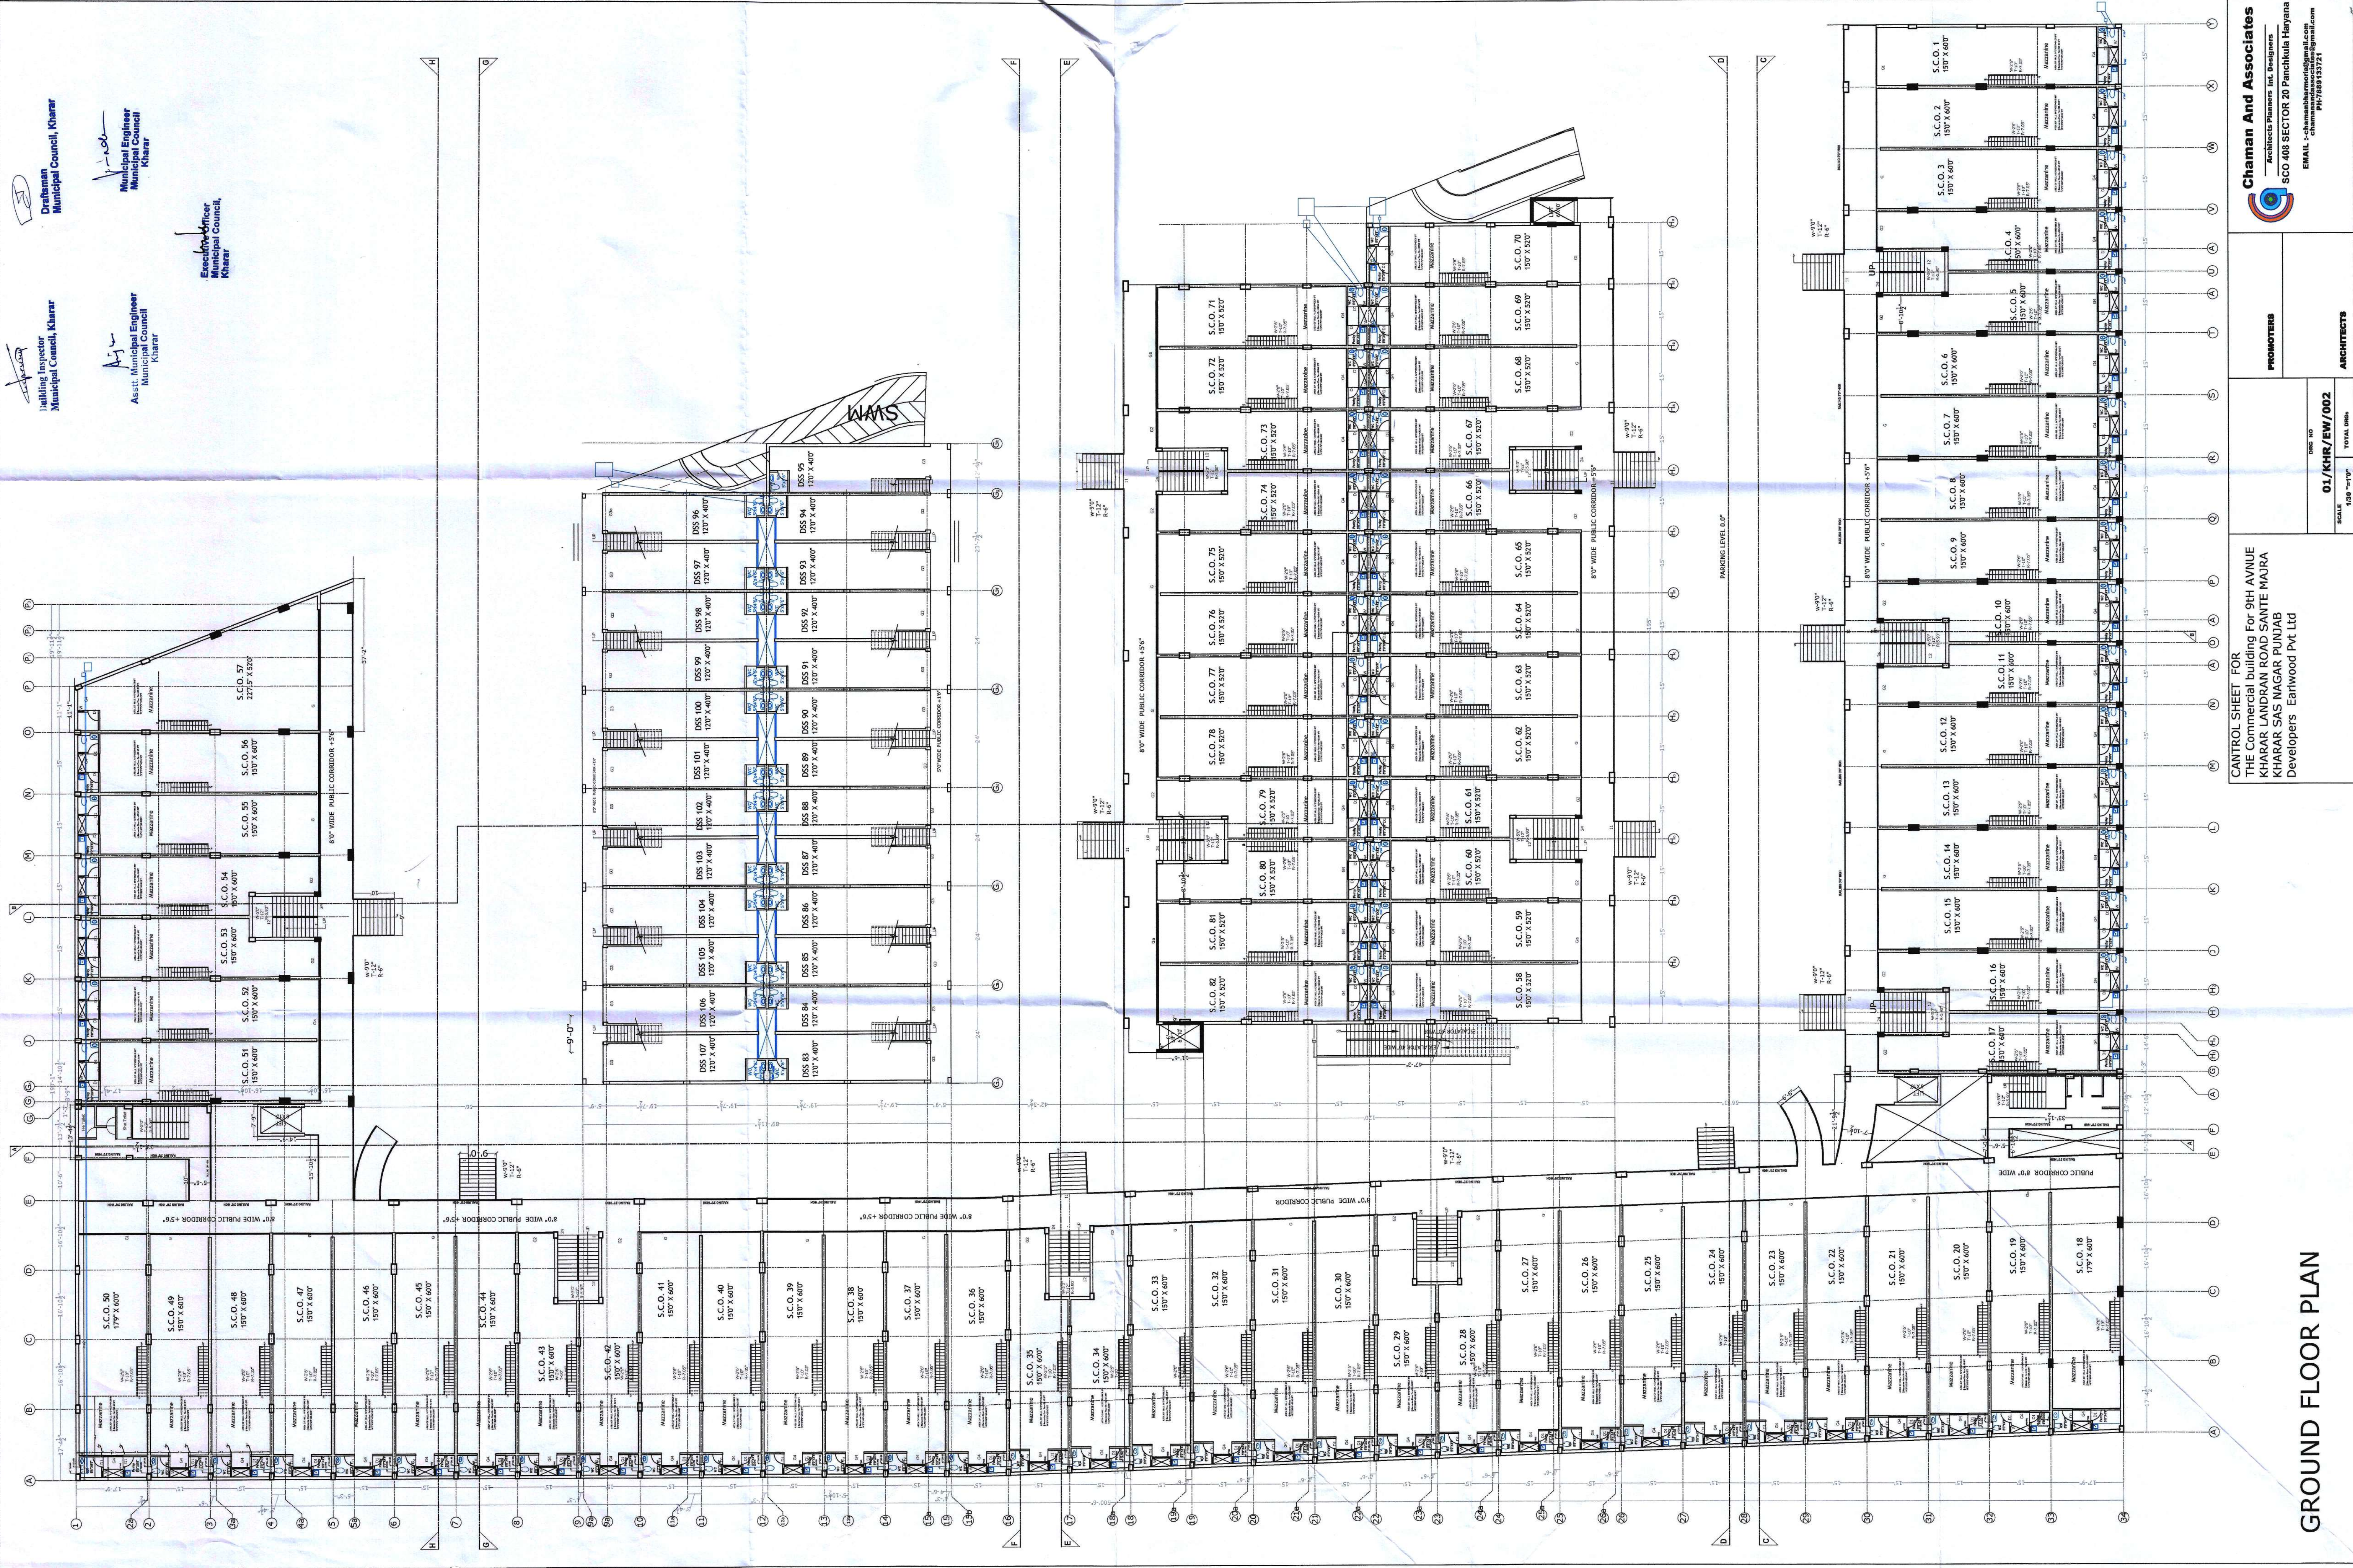

CANTRIL SHEET FOR
THE Commercial building For 9th AVNUE
KHARAR LANDRAN ROAD SANTE MAJRA
KHARAR SAS NAGAR PUNJAB
Developers Earlowood Pvt Ltd

Chaman And Associates
Architects Planners Int. Designers
SCO 408 SECTOR 20 Panchkula Haryana
EMAIL - chamanandassociates@gmail.com
PH: 788913721

PROMOTERS

ARCHITECTS

SCALE: 1:500
DATE: 01/11/2017
TOTAL SHEETS: 01/KHR/EW/002

GROUND FLOOR PLAN