


5

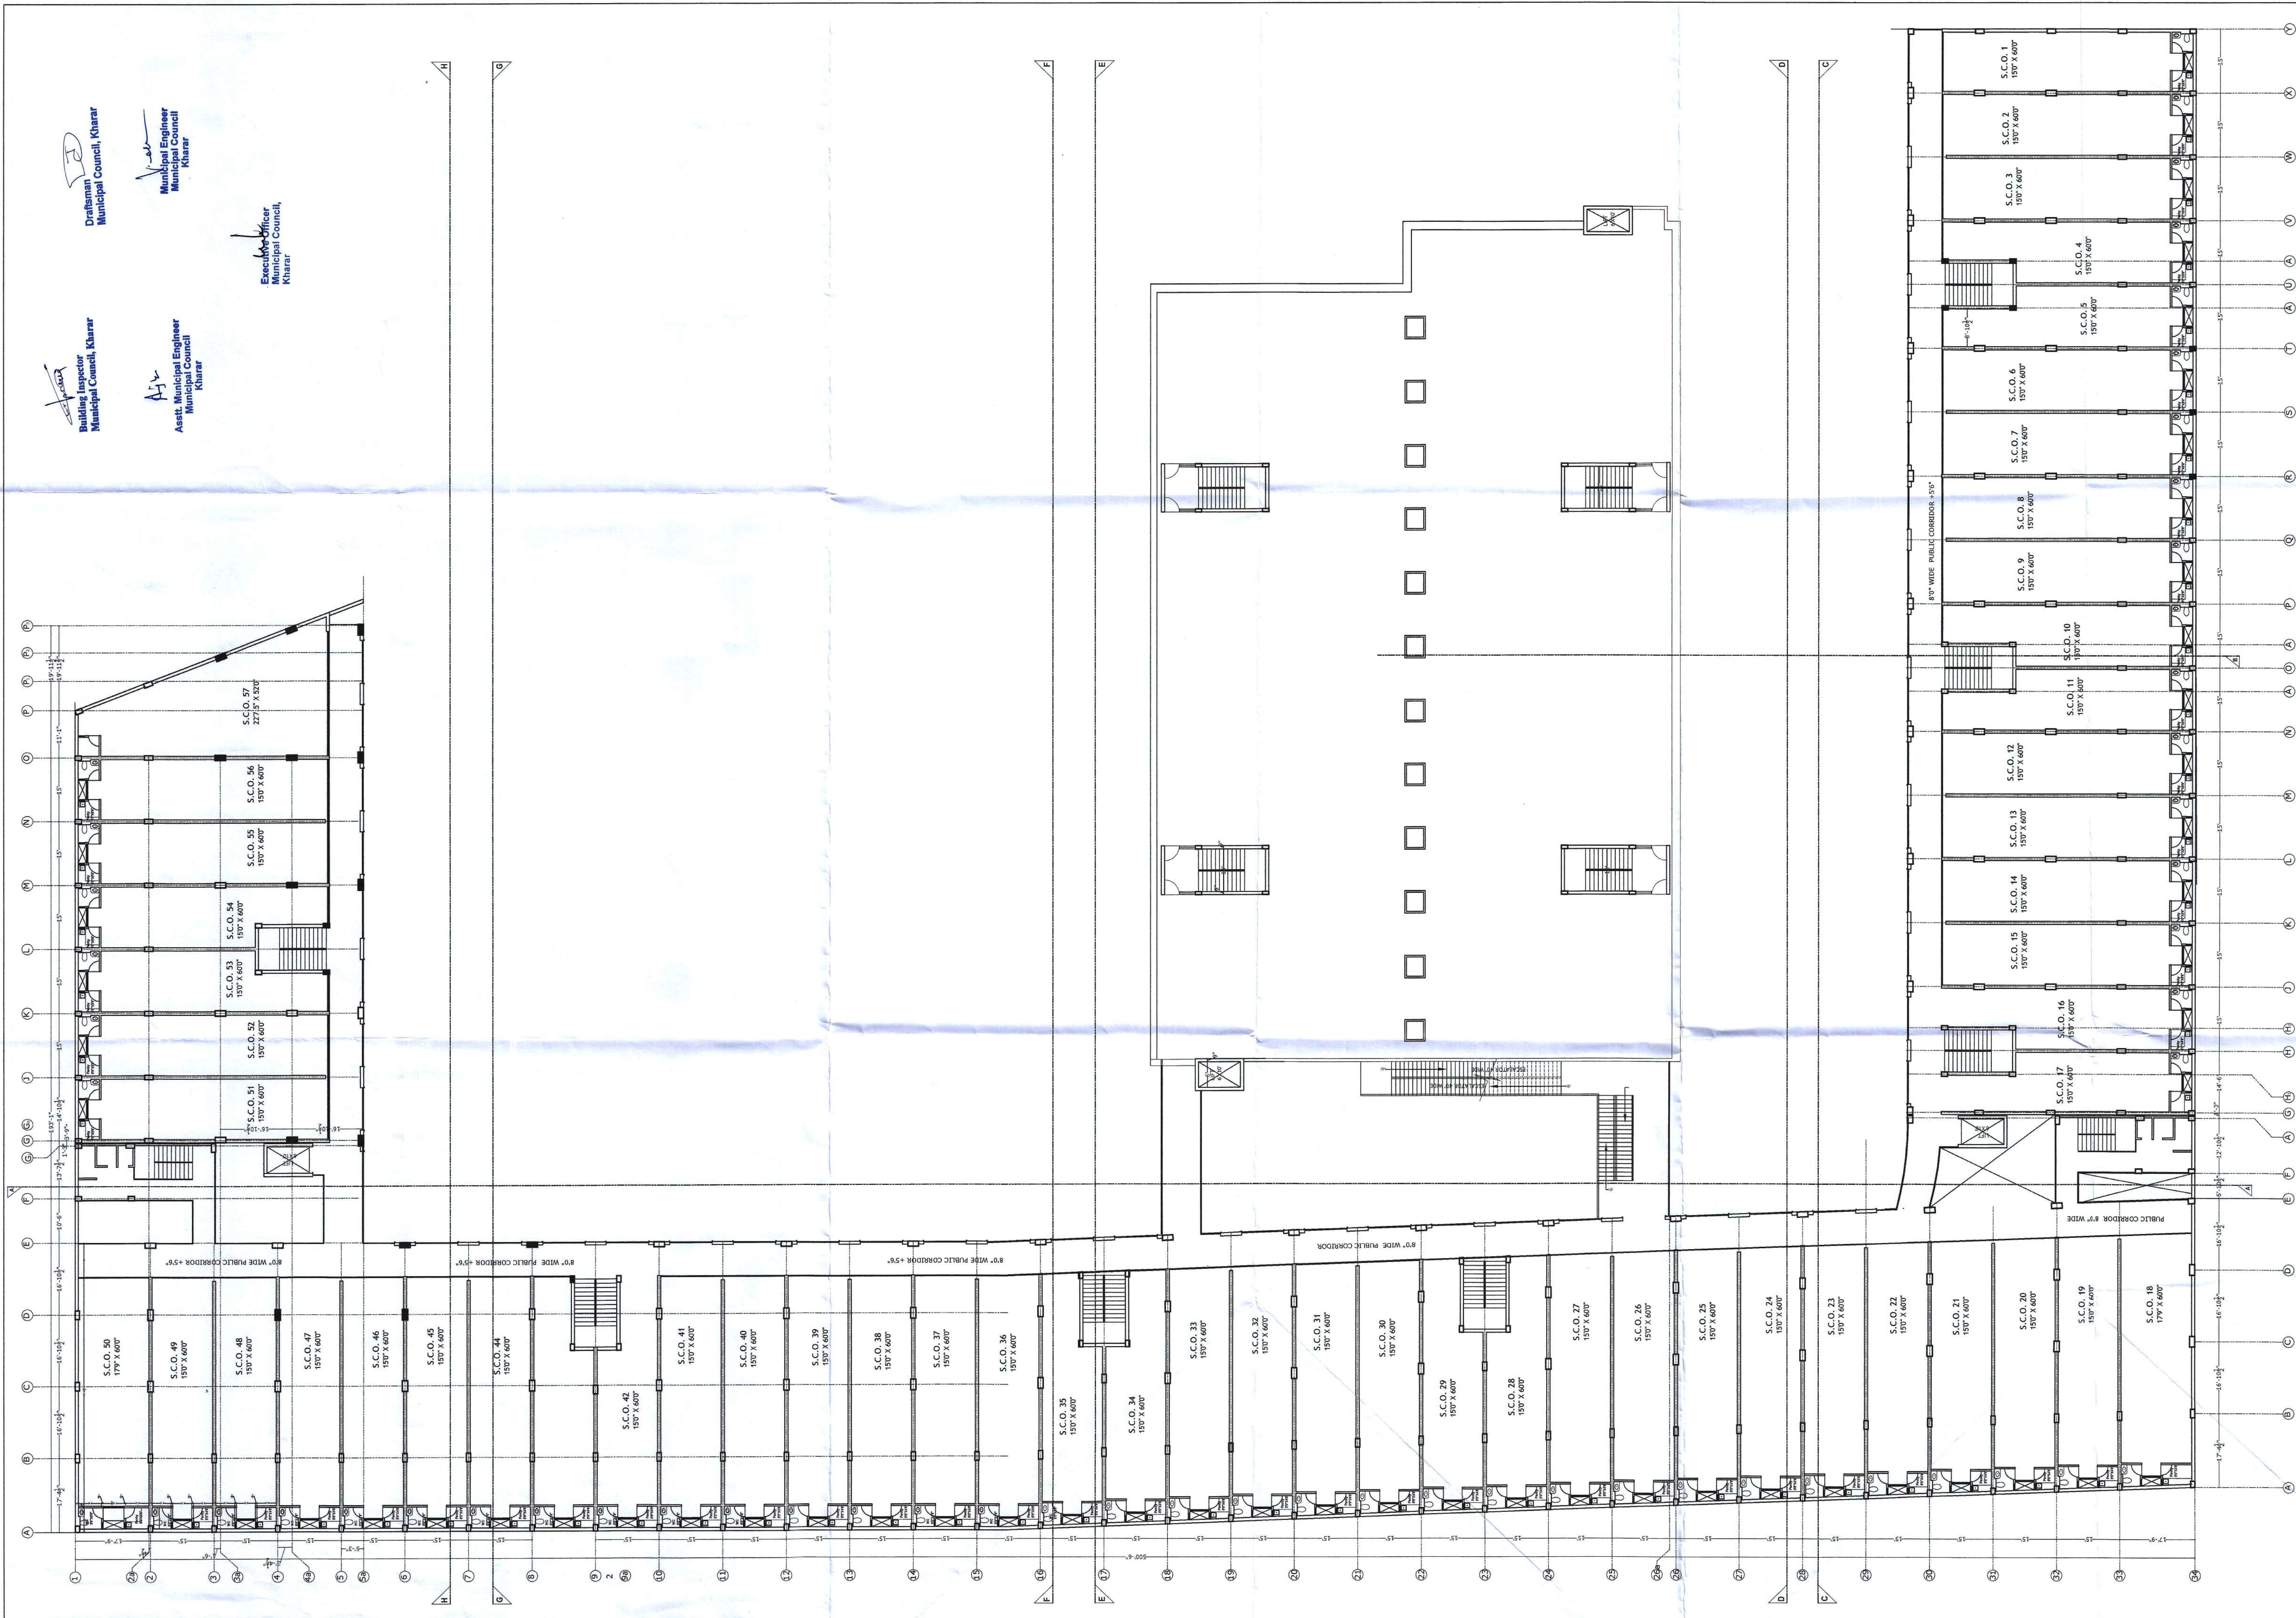

Building Inspector  
Municipal Council, Kharar

Asst. Municipal Engineer  
Municipal Council, Kharar

Draftsman  
Municipal Council, Kharar

Municipal Engineer  
Municipal Council, Kharar

Executive Officer  
Municipal Council, Kharar

CANTROL SHEET FOR  
THE Commercial building For 9th AVNUE  
KHARAR LANDRAN ROAD SANTE MAJRA  
KHARAR SAS NAGAR PUNJAB  
Developers: Earlwood Pvt Ltd

**Chaman And Associates**  
Architects Planners Int. Designers  
SCO 408 SECTOR 20 Panchkula Haryana  
EMAIL: chamanandassociates@gmail.com  
PH:788913721

PROMOTERS	ARCHITECTS
NO. 10	NO. 10
01/KHR/EW/006	01/KHR/EW/006
SCALE 1/16" = 1'-0"	TOTAL SHEETS

**THIRD FLOOR PLAN**