



S.NO.	NAME	SIZE	TOP LVL.CILL LVL.	
1.	D	3'-6"X8'-0"	8'-0"	0"
2.	D1	3'-0"X7'-0"	7'-0"	0"
3.	D2	2'-6"X7'-0"	7'-0"	0"
3.	D3	3'-0"X8'-0"	8'-0"	0"
4.	D3/W	7'-0"X7'-3"/8'-0"	8'-0"	9"
5.	D3/W1	7'-0"X8'-0"/8'-0"	8'-0"	0"
6.	D3/W2	4'-9"X8'-0"/8'-0"	8'-0"	0"
7.	D3/W3	4'-0"X4'-6"/8'-0"	8'-0"	3'-6"
8.	D4	3'-6"X7'-0"	7'-0"	0"




 Asst. Municipal Engineer
 Municipal Council
 KHARAR

PROJECT:-
PROPOSED GROUP HOUSING FOR
"NIRWANA HEIGHTS"
AT VILL.- KHANPUR, KURALI HIGHWAY,
KHARAR

DEVELOPERS:-
EAST AVENUE INFRACON PVT. LTD.

TITLE:
FLOOR PLANS
BLOCK- B1

ARCHITECT :-

Ar. Umesh Sharma
24/2017/84816

ARCHITECTS :
The Design Studio
ARCHITECTS, INTERIOR DESIGNERS & Turnkey projects
SCO 230-31 THIRD FLOOR, SEC. 34-A,
CHANDIGARH. Ph. -0172-5016372

Date: _____

SCALE : NTS

Date:

DRG. NO.-42

ਸੀ.ਬੀ.ਆਈ.ਪੀ.
ਇਏਸ ਭਵਨ, ਸੈਕਟਰ - 17, ਚੰਡੀਗੜ੍ਹ
ਇਥੀ ਨੰ. 6-124459
ਤਾਰੀਖ 16/03/2024

1 2 3 4 5 6 7 8

A


B

C


D

E

F

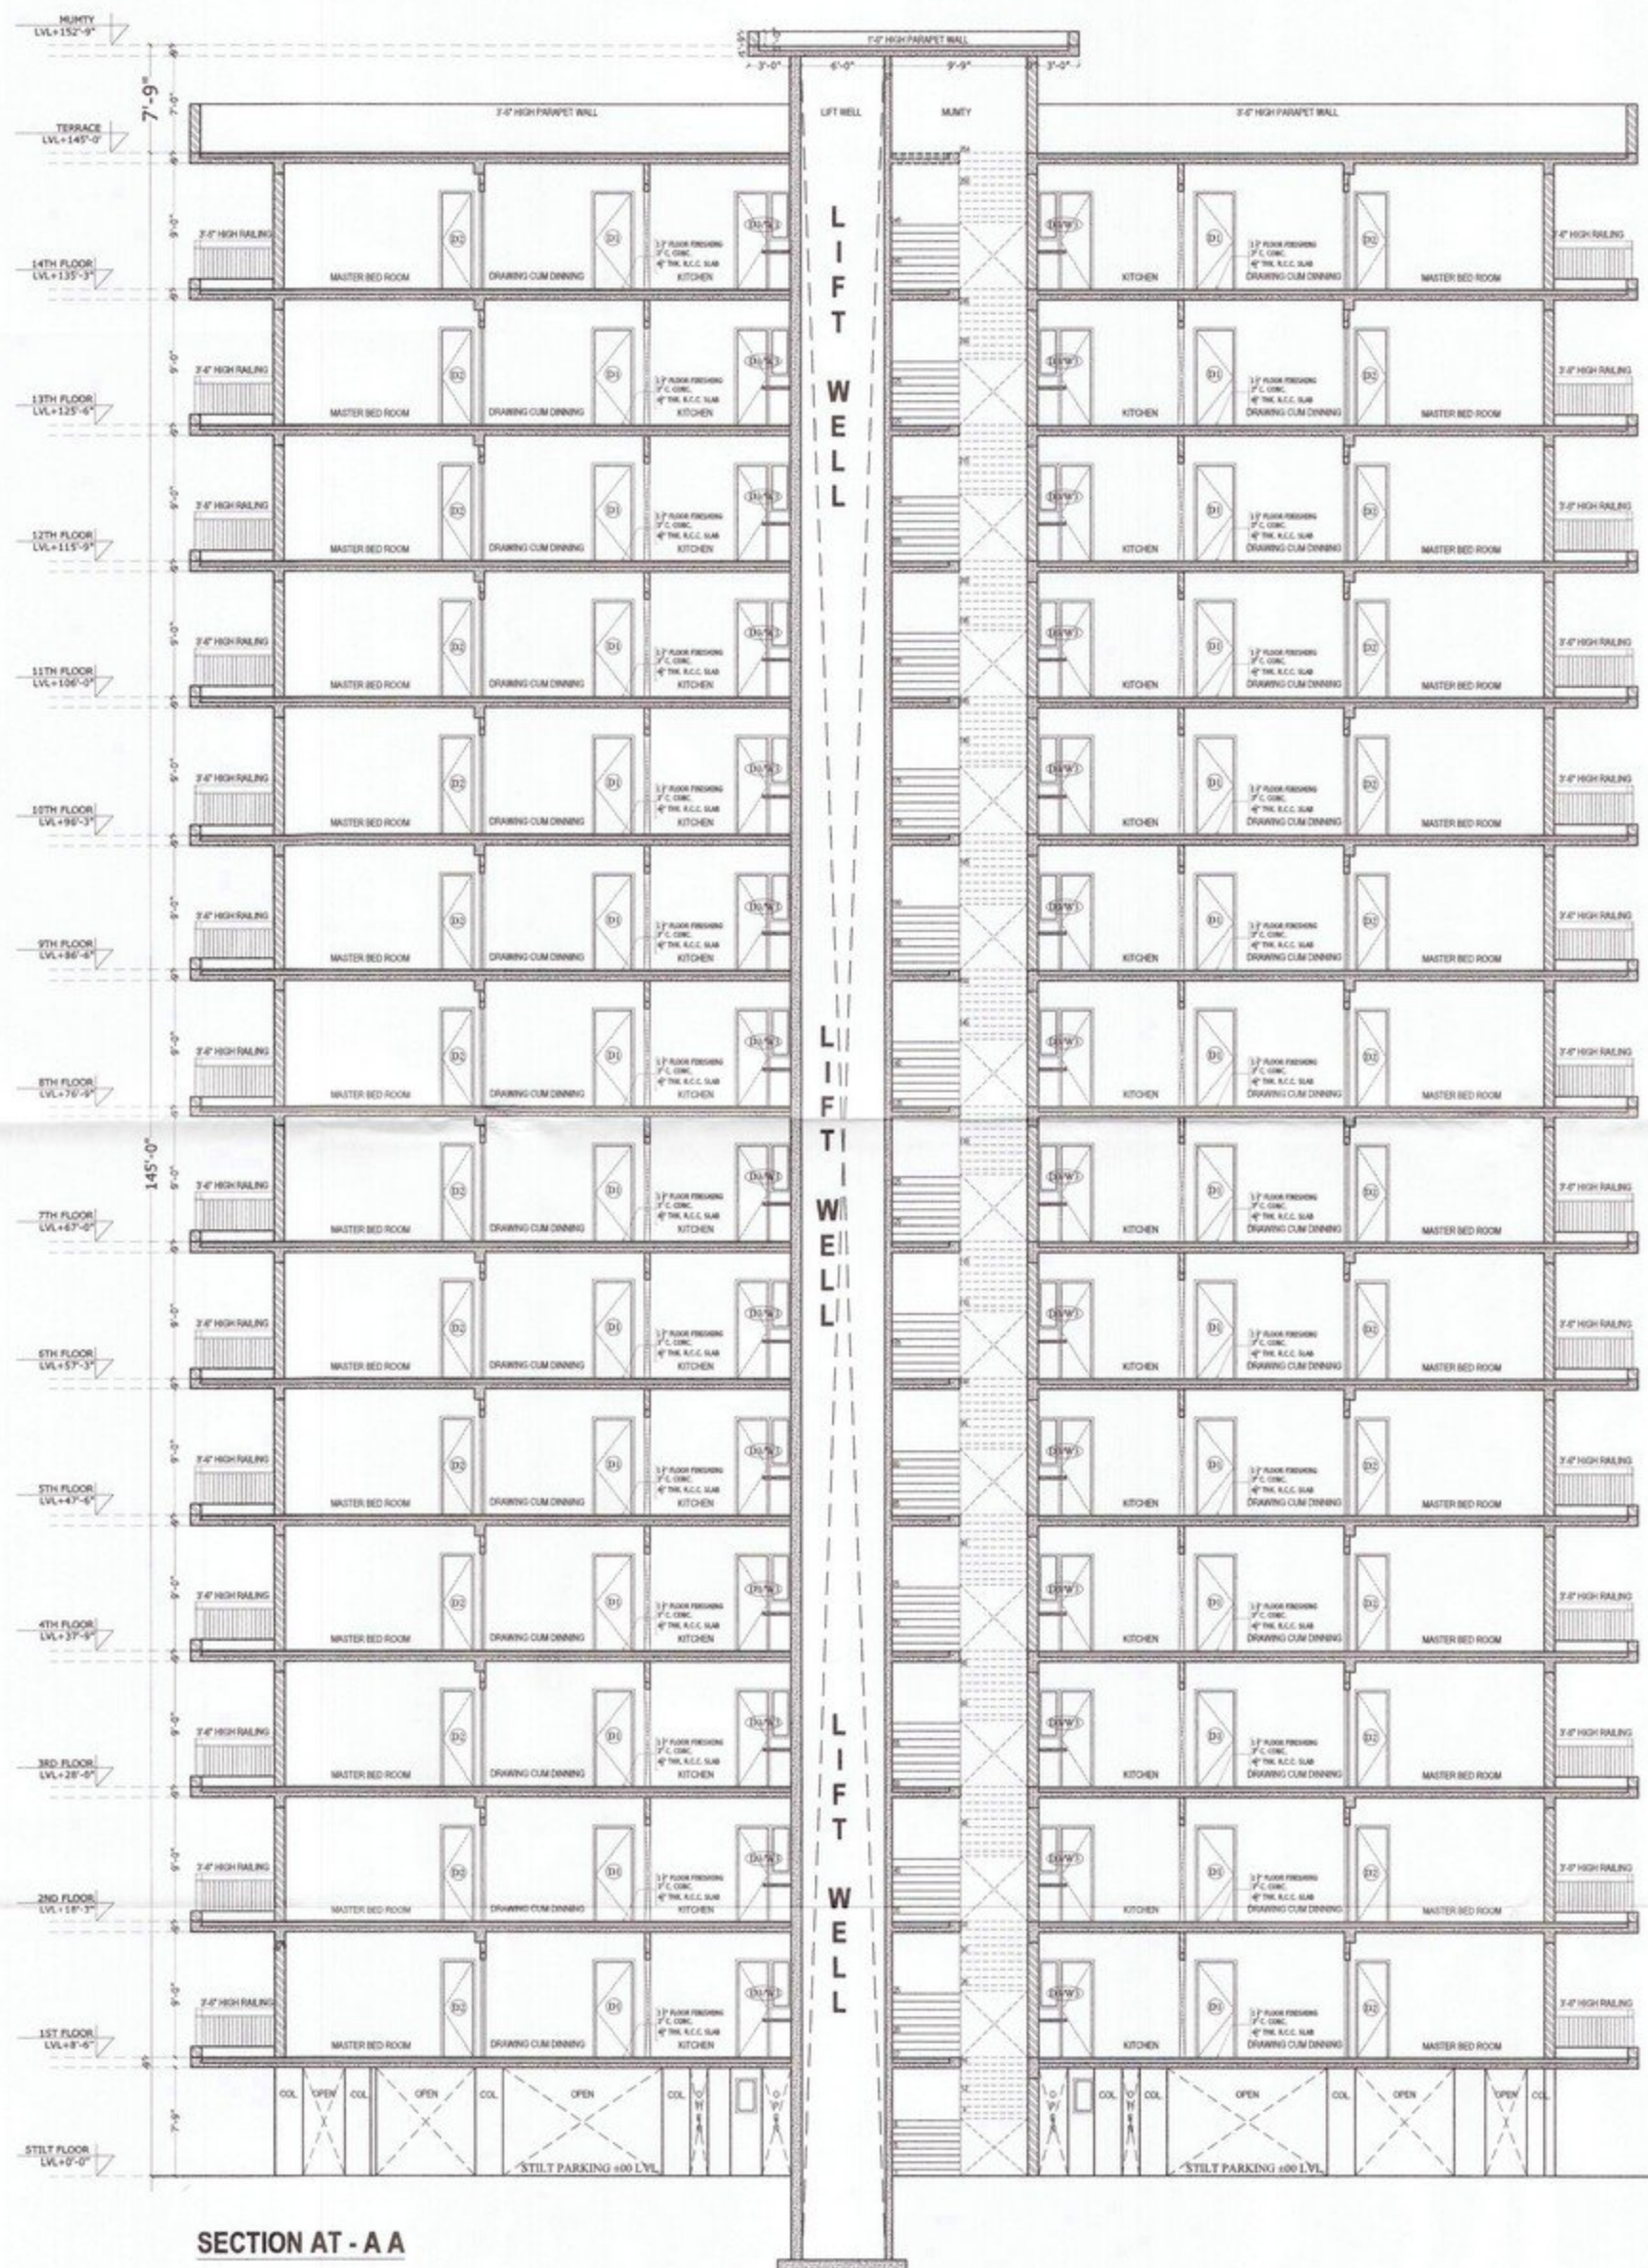

SECTION AT - A A

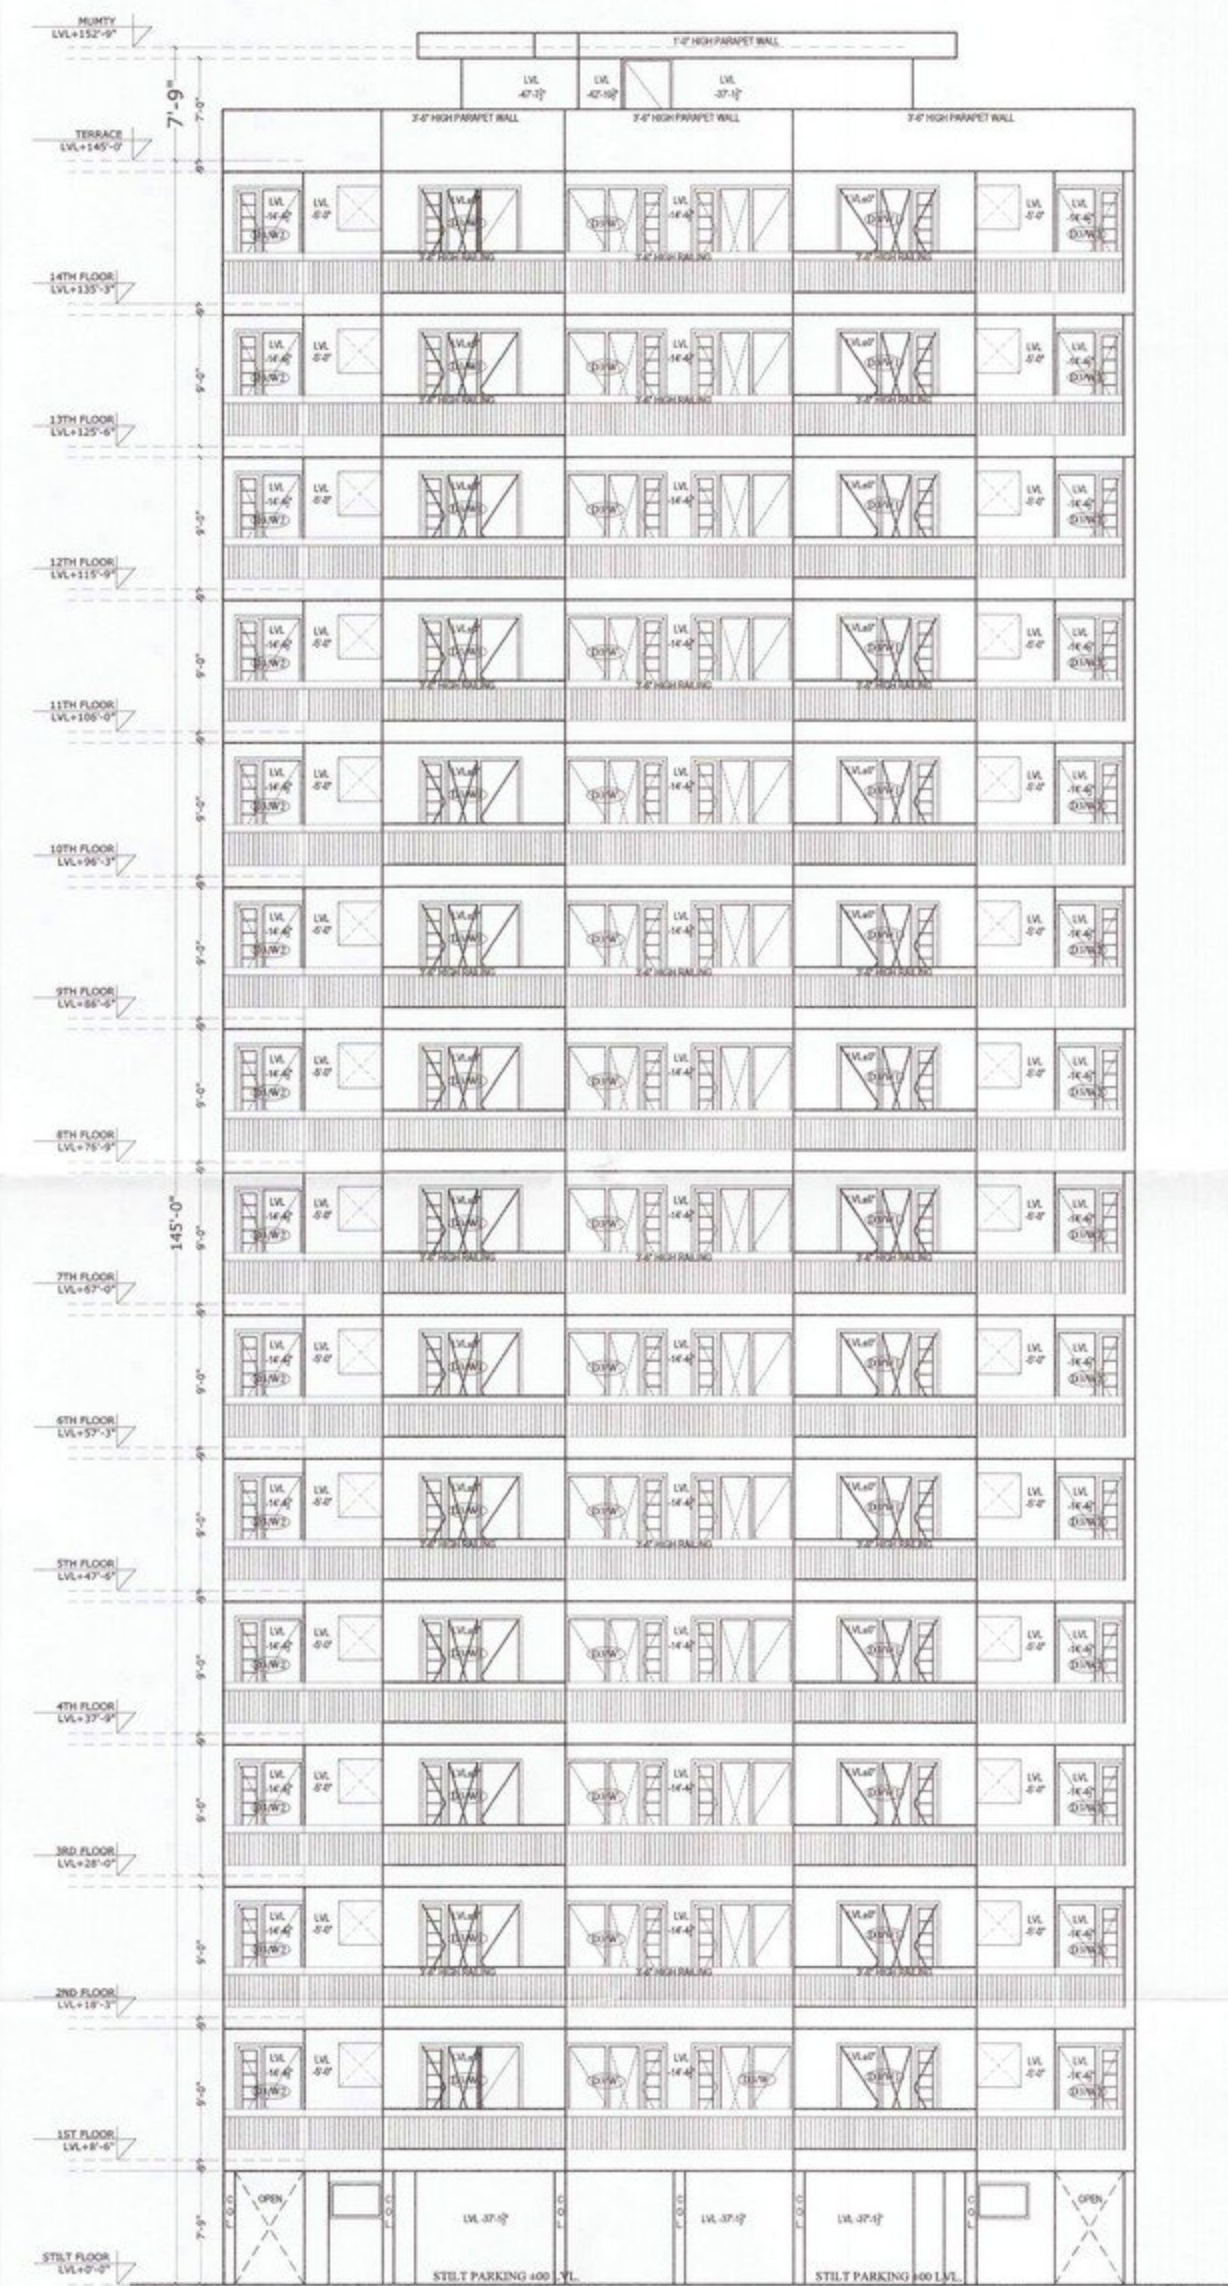

FRONT ELEVATION

ਡਰਾਈਟਿੰਗ
ਨਗਰ ਕੌਂਸਲ ਖਰਾਰ

Asstt. Municipal Engineer
Municipal Council
KHARAR

Municipal Engineer
Municipal Council
KHARAR

ਨਕਸ਼ਾ ਪ੍ਰਕਾਸ਼ਨ ਹੈ।

ਕਾਰਜ ਸ਼ੁਰੂ ਅਵਸਥਾ
ਨਗਰ ਕੌਂਸਲ ਖਰਾਰ

PROJECT:-
PROPOSED GROUP HOUSING FOR
"NIRWANA HEIGHTS"
AT VILL. - KHANPUR, KURALI HIGHWAY,
KHARAR

DEVELOPERS:-
EAST AVENUE INFRACON PVT. LTD.

TITLE:
SECTION & ELEVATION
BLOCK- B1

ARCHITECT :-

OWNER:-

For East Avenue Infracon Pvt. Ltd.

Director

ARCHITECTS :-
The Design Studio
ARCHITECTS, INTERIOR DESIGNERS & TURNKEY PROJECTS
SCO 230-31 THIRD FLOOR, SEC. 34-A,
CHANDIGARH. Ph. - 0172-5016372

Approved
DRAWN:

Date:

THIS DRAWING IS THE PROPERTY OF THE CONSULTANTS. NO PART OF THIS
SHALL BE USED, COPIED OR REPRODUCED WITHOUT THEIR WRITTEN PERMISSION
SCALE : NTS DRG. NO.-44

ਬੀ.ਐਮ.ਐਲ.ਮੀ.
ਉਦਯੋਗ ਖਰਾਰ, ਸਿਕਟਰ-17, ਚੰਡੀਗੜ੍ਹ
ਫਾਈਲ ਨੰ. 6121459
ਤਾਰੀਖ 6.10.2022