


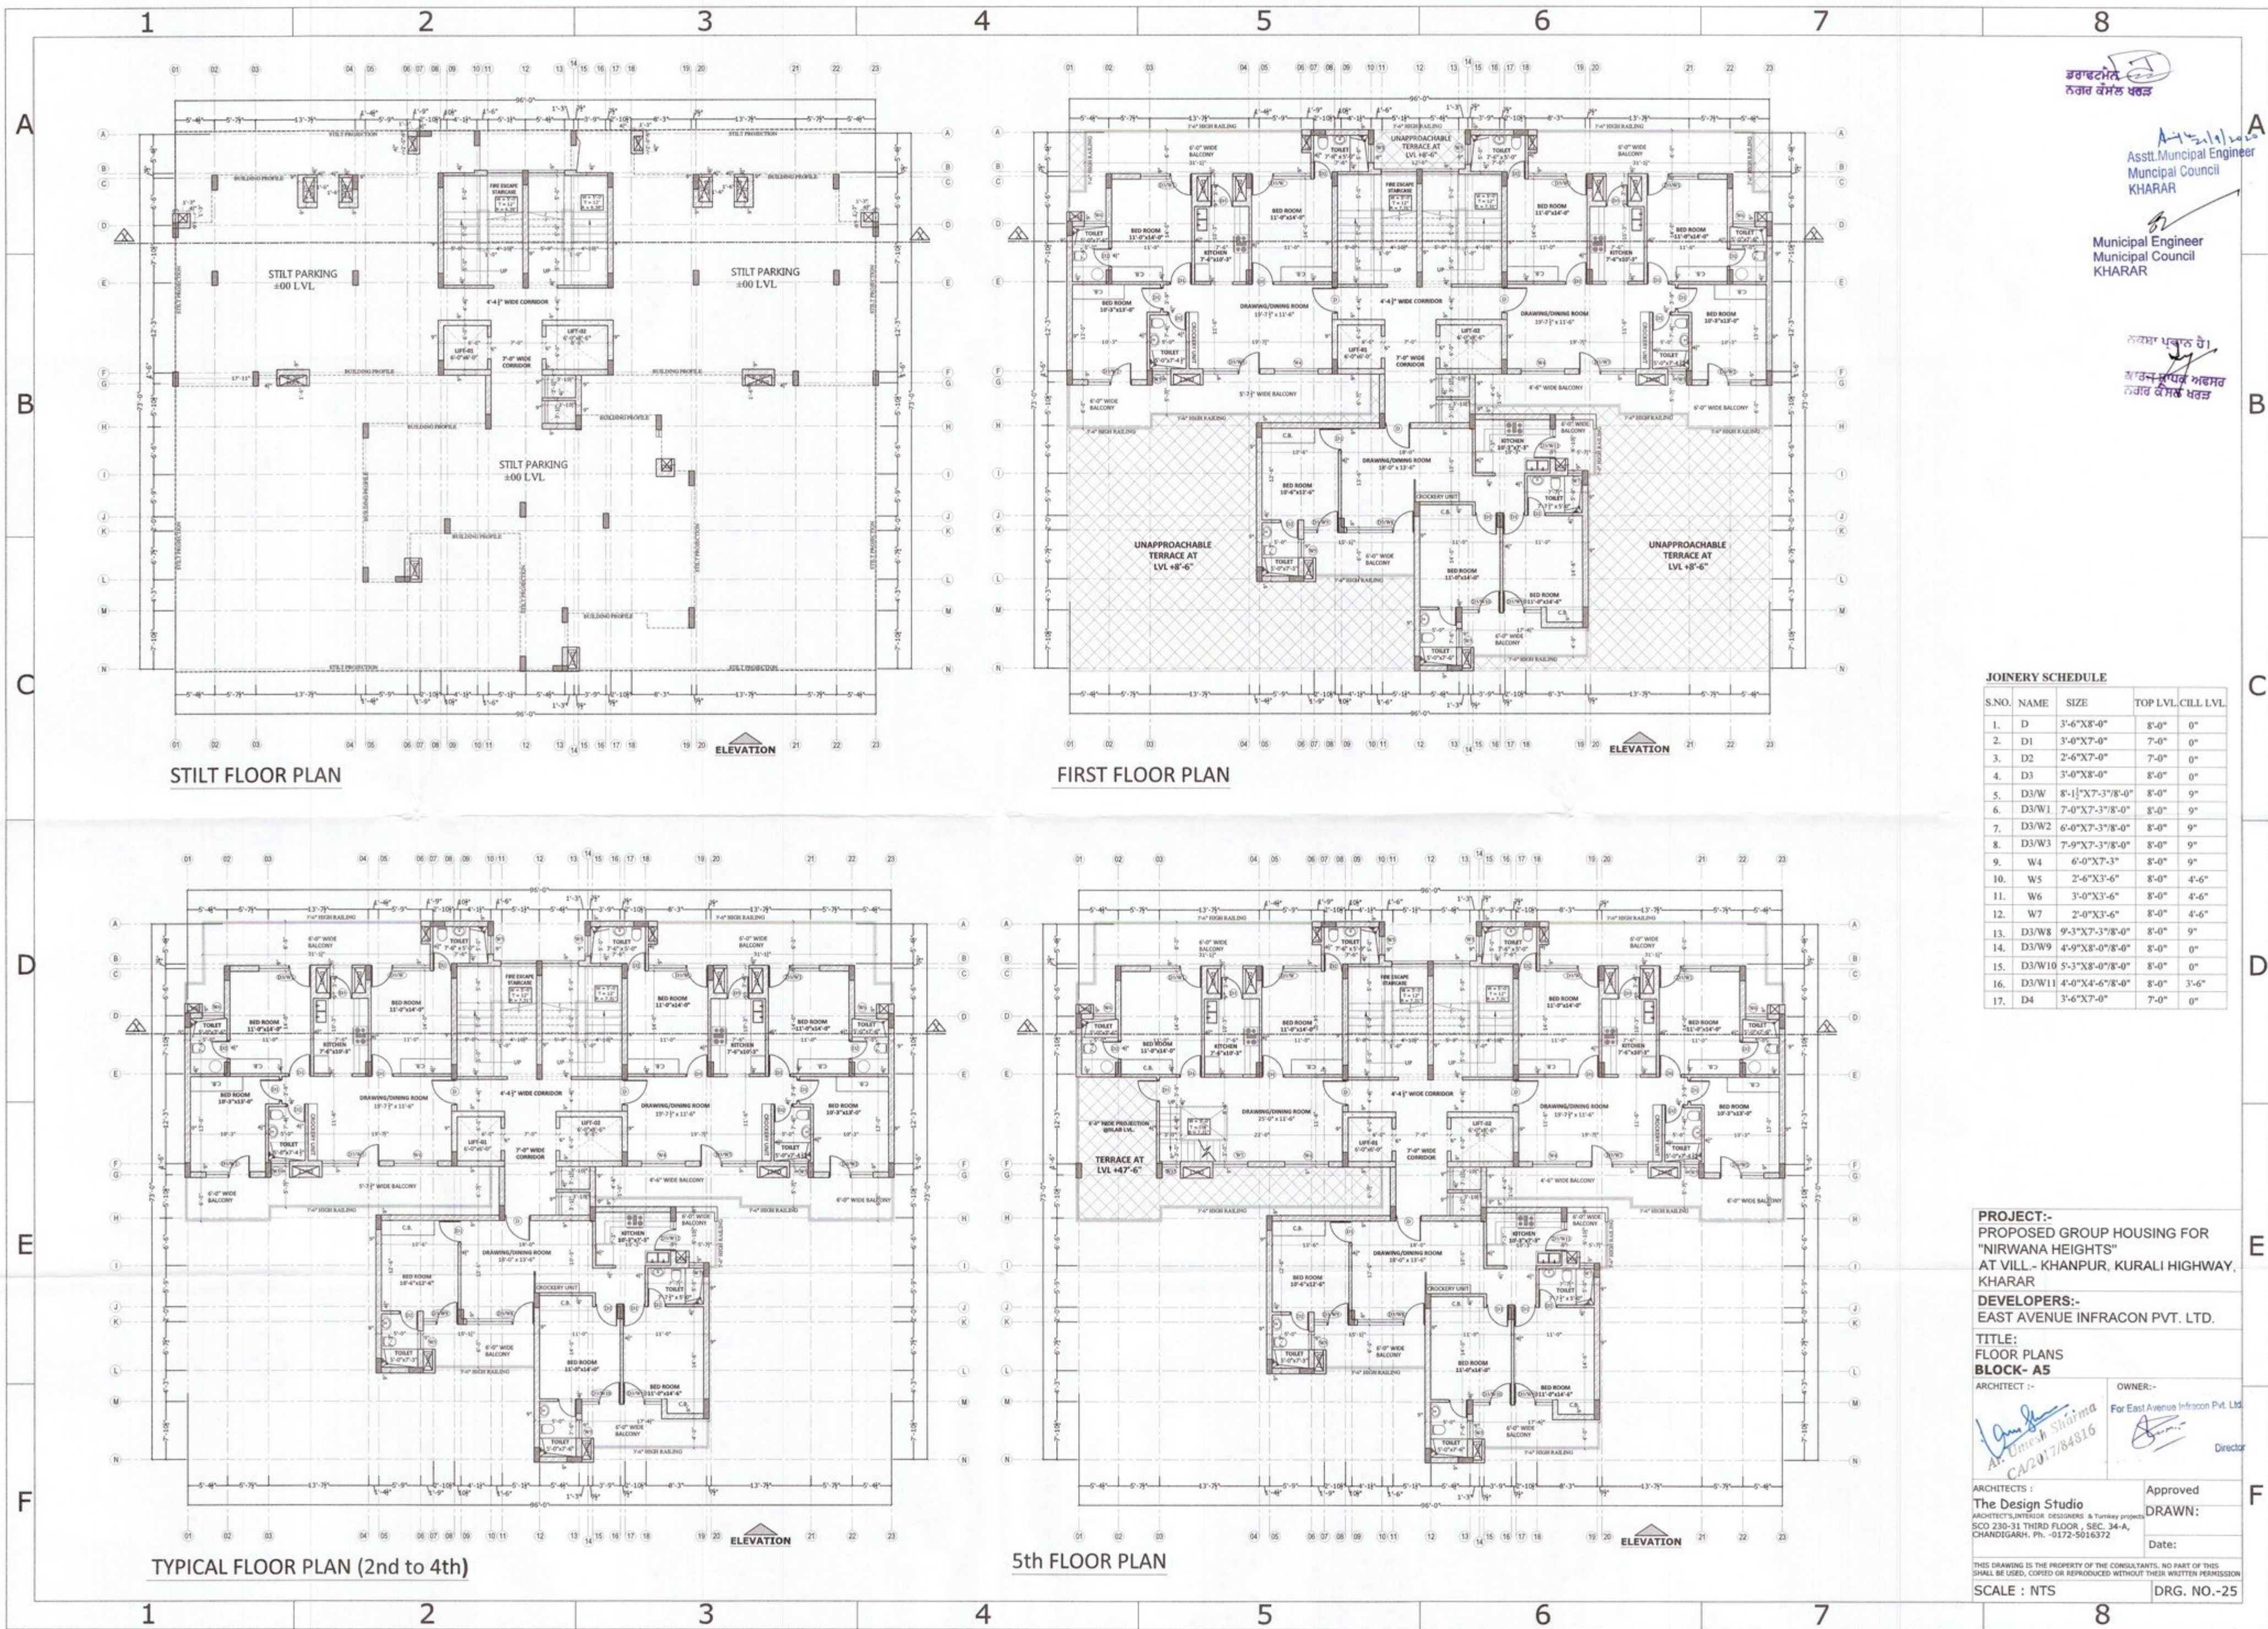

JOINERY SCHEDULE				
S.NO.	NAME	SIZE	TOP LVL.	CILL LVL.
1.	D	3'-6"X8'-0"	8'-0"	0"
2.	D1	3'-0"X7'-0"	7'-0"	0"
3.	D2	2'-6"X7'-0"	7'-0"	0"
4.	D3	3'-0"X8'-0"	8'-0"	0"
5.	D3/W	8'-11"X7'-3"X8'-0"	8'-0"	9"
6.	D3/W1	7'-0"X7'-3"X8'-0"	8'-0"	9"
7.	D3/W2	6'-0"X7'-3"X8'-0"	8'-0"	9"
8.	D3/W3	7'-9"X7'-3"X8'-0"	8'-0"	9"
9.	W4	6'-0"X7'-3"	8'-0"	9"
10.	W5	2'-6"X3'-6"	8'-0"	4'-6"
11.	W6	3'-0"X3'-6"	8'-0"	4'-6"
12.	W7	2'-0"X3'-6"	8'-0"	4'-6"
13.	D3/W8	9'-3"X7'-3"X8'-0"	8'-0"	9"
14.	D3/W9	4'-9"X8'-0"X8'-0"	8'-0"	0"
15.	D3/W10	5'-3"X8'-0"X8'-0"	8'-0"	0"
16.	D3/W11	4'-0"X4'-6"X8'-0"	8'-0"	3'-6"
17.	D4	3'-6"X7'-0"	7'-0"	0"

PROJECT:-
PROPOSED GROUP HOUSING FOR
"NIRWANA HEIGHTS"
AT VILL. - KHANPUR, KURALI HIGHWAY,
KHARAR

DEVELOPERS:-
EAST AVENUE INFRACON PVT. LTD.

TITLE:
FLOOR PLANS
BLOCK- A5

ARCHITECT :-
The Design Studio
ARCHITECTS/INTERIOR DESIGNERS & TURNKEY PROJECTS
SCO 230-31 THIRD FLOOR, SEC. 34-A,
CHANDIGARH, Ph. -0172-5016372





OWNER:-
For East Avenue Infrakon Pvt. Ltd.
Director

APPROVED
DRAWN:
Date:

THIS DRAWING IS THE PROPERTY OF THE CONSULTANTS. NO PART OF THIS
SHALL BE USED, COPIED OR REPRODUCED WITHOUT THEIR WRITTEN PERMISSION

SCALE : NTS
DRG. NO.-25

ਮੀ. ਡੀ. ਅਨੀ. ਜੀ.
ਉਪਰਾਲਾ ਕਰਕੇ, ਫੋਰਟਰੂ 17, ਫੋਰਟਰੂ
ਫਾਈਰੀ 68-124459
ਫੋਨੋ 11-03-2020

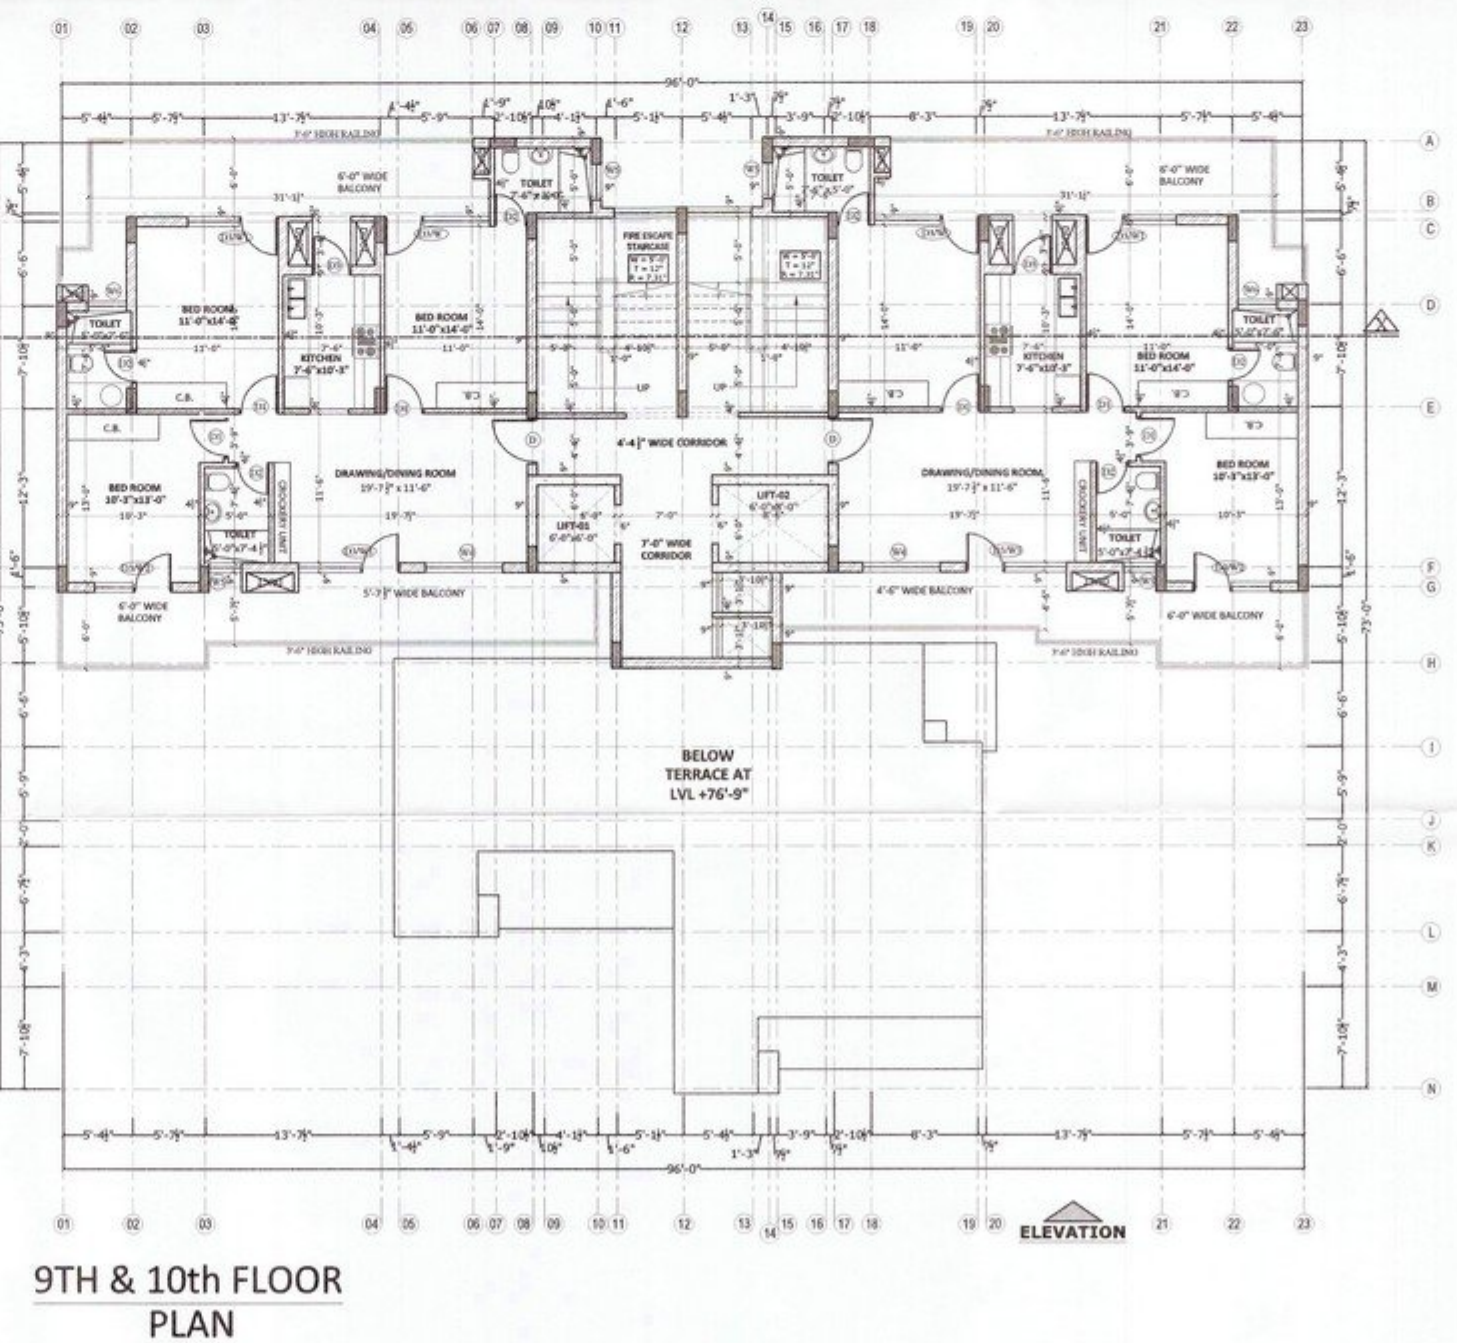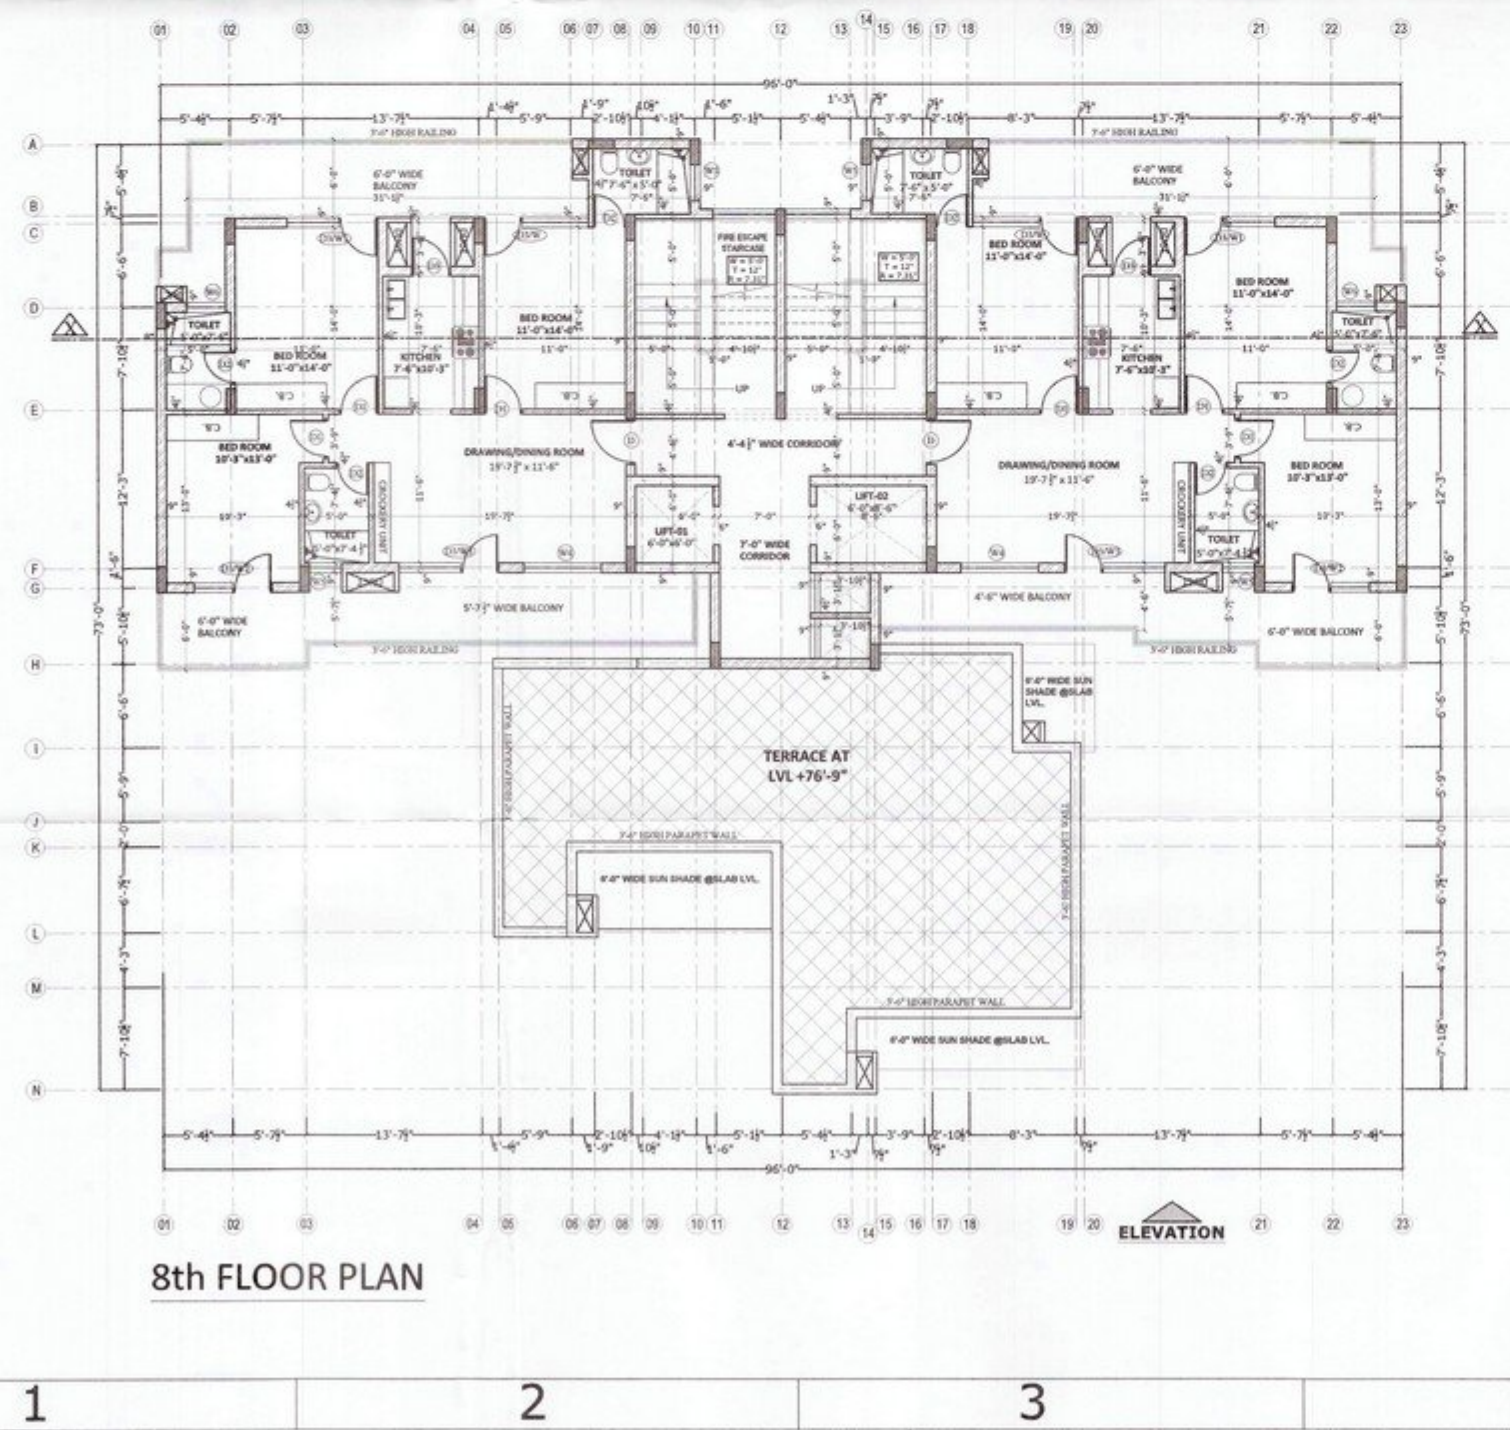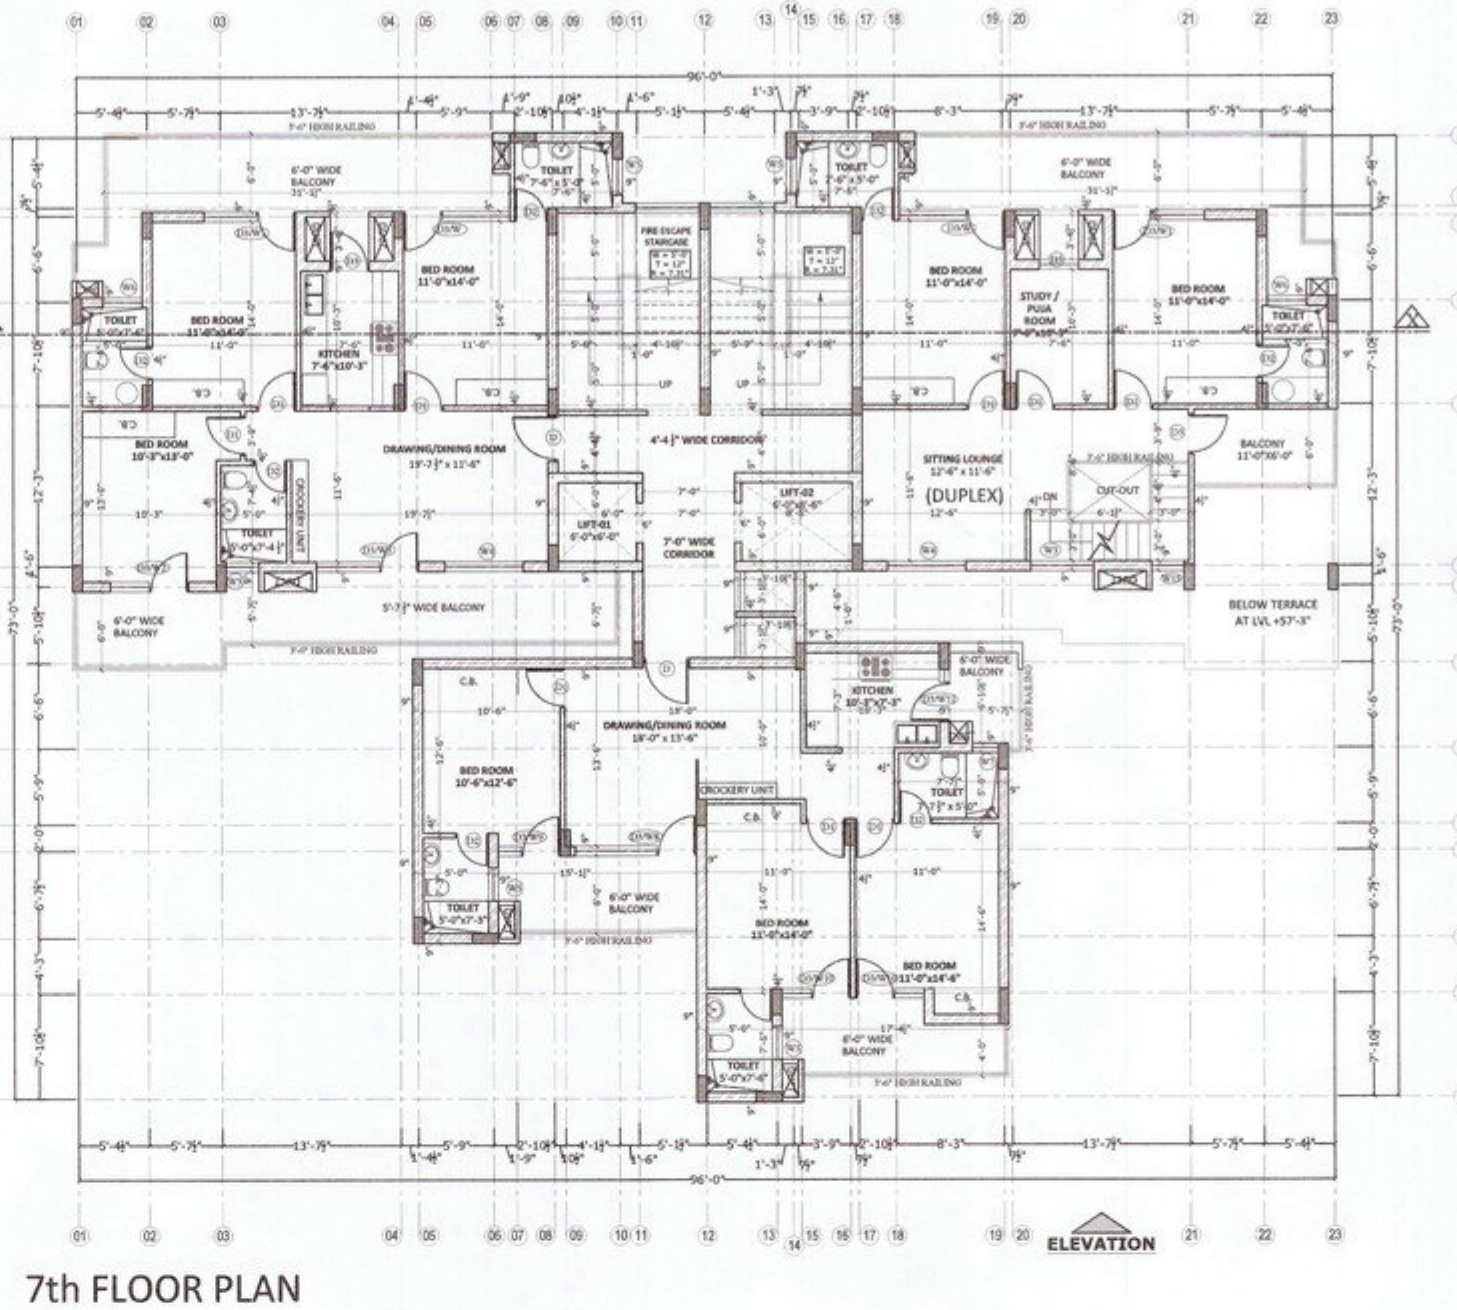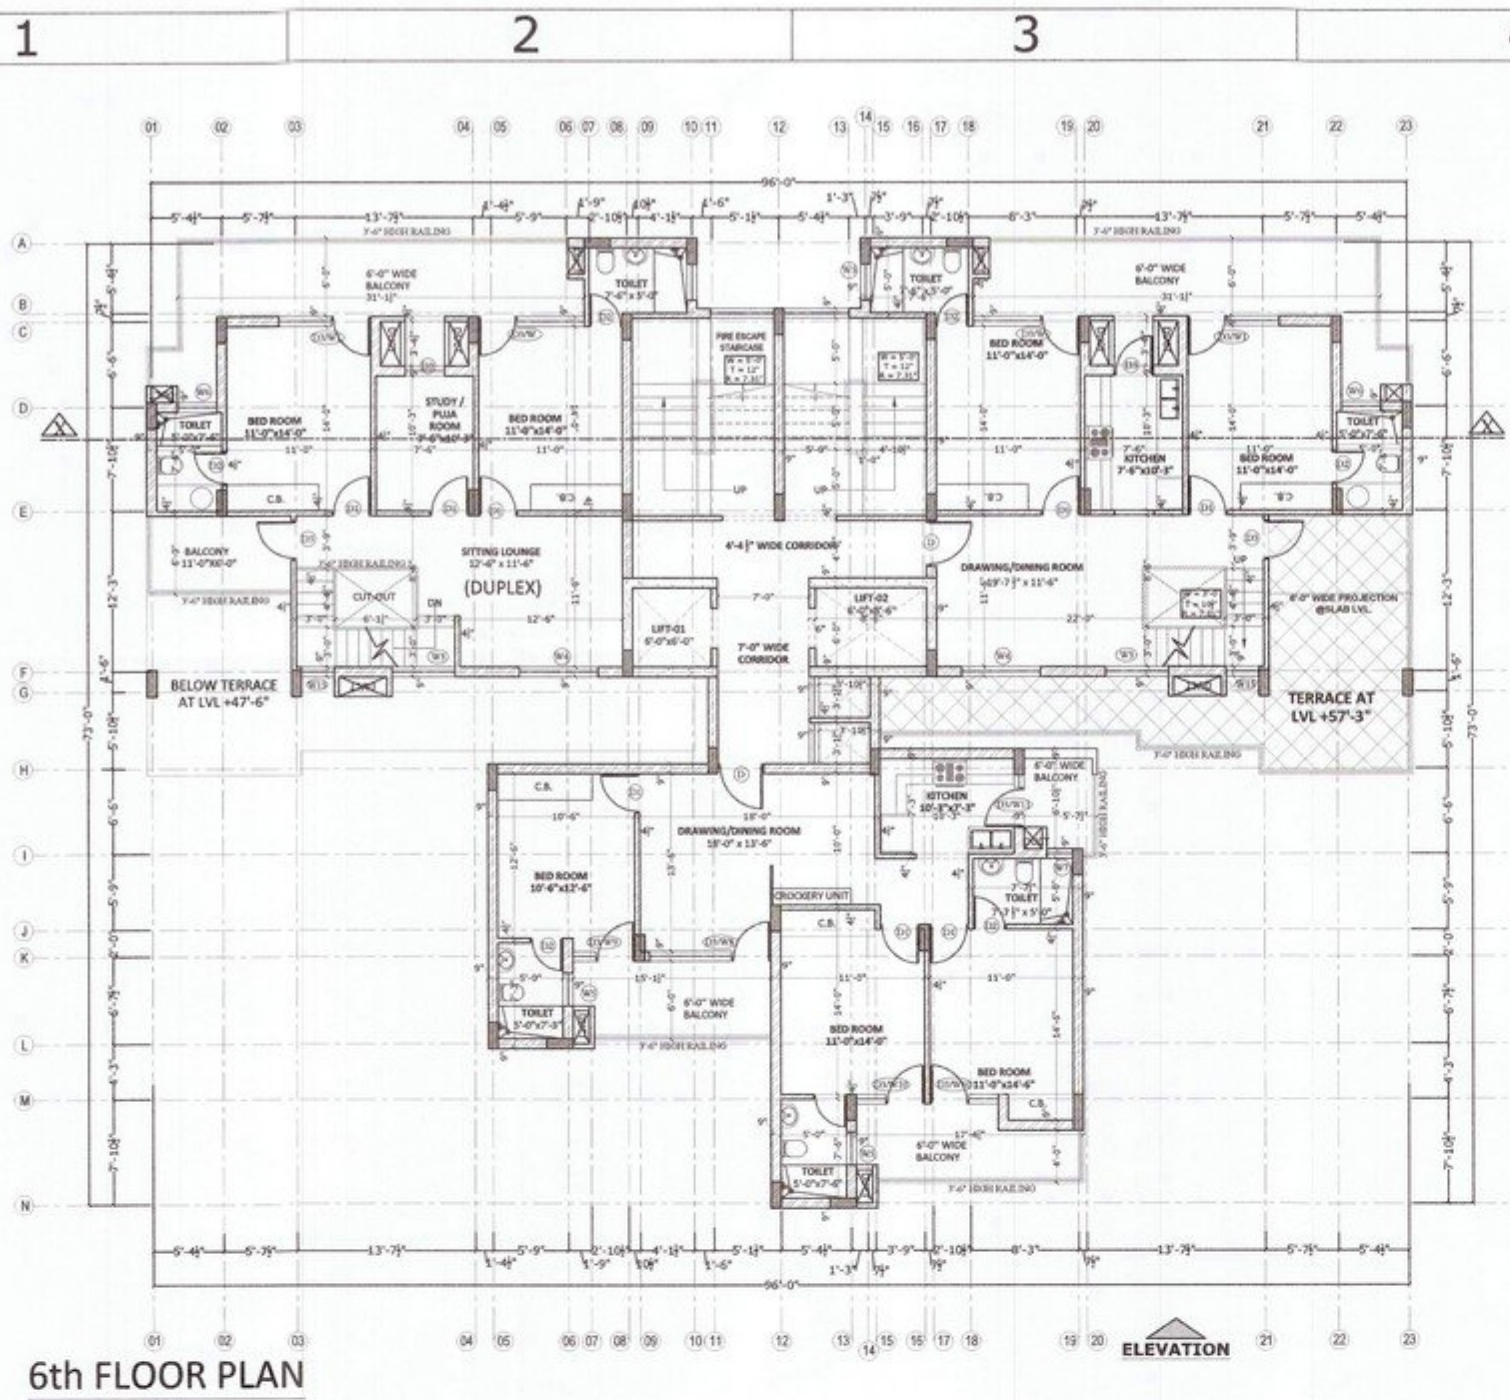

डॉ. अ. अ. अ. अ.
नगर विकास बोर्ड
Asstt. Municipal Engineer
Municipal Council
KHARAR
Municipal Engineer
Municipal Council
KHARAR

नगर विकास बोर्ड
नगर विकास बोर्ड

JOINERY SCHEDULE

S.NO.	NAME	SIZE	TOP LVL.	CILL LVL.
1.	D	3'-6"X8'-0"	8'-0"	0"
2.	D1	3'-0"X7'-0"	7'-0"	0"
3.	D2	2'-6"X7'-0"	7'-0"	0"
4.	D3	3'-0"X8'-0"	8'-0"	0"
5.	D3/W	8'-1"X7'-3"X8'-0"	8'-0"	9"
6.	D3/W1	7'-0"X7'-3"X8'-0"	8'-0"	9"
7.	D3/W2	6'-0"X7'-3"X8'-0"	8'-0"	9"
8.	D3/W3	7'-0"X7'-3"X8'-0"	8'-0"	9"
9.	W4	6'-0"X7'-3"	8'-0"	9"
10.	W5	2'-6"X3'-6"	8'-0"	4'-6"
11.	W6	3'-0"X3'-6"	8'-0"	4'-6"
12.	W7	2'-0"X3'-6"	8'-0"	4'-6"
13.	D3/W8	9'-3"X7'-3"X8'-0"	8'-0"	9"
14.	D3/W9	4'-9"X8'-0"X8'-0"	8'-0"	0"
15.	D3/W10	5'-3"X8'-0"X8'-0"	8'-0"	0"
16.	D3/W11	4'-0"X4'-6"X8'-0"	8'-0"	3'-6"
17.	D4	3'-6"X7'-0"	7'-0"	0"

PROJECT:-
PROPOSED GROUP HOUSING FOR
"NIRWANA HEIGHTS"
AT VILL.- KHANPUR, KURALI HIGHWAY,
KHARAR

DEVELOPERS:-
EAST AVENUE INFRACON PVT. LTD.

TITLE:
FLOOR PLANS
BLOCK- A5

ARCHITECT :- Ar. Umesh Sharma For East Avenue Infracon Pvt. Ltd.

OWNER:- East Avenue Infracon Pvt. Ltd.

APPROVED: [Signature] Director

DATE: 18-03-2020

ARCHITECTS: The Design Studio

ARCHITECTS' INTERIOR DESIGNERS & TURNKEY PROJECTS: SCD 230-31 THIRD FLOOR, SEC. 34-A, CHANDIGARH. Ph. -0172-5016372


APPROVED: [Signature] DRAWN:

DATE:


THIS DRAWING IS THE PROPERTY OF THE CONSULTANTS. NO PART OF THIS SHALL BE USED, COPIED OR REPRODUCED WITHOUT THEIR WRITTEN PERMISSION

SCALE : NTS


DRG. NO.-26

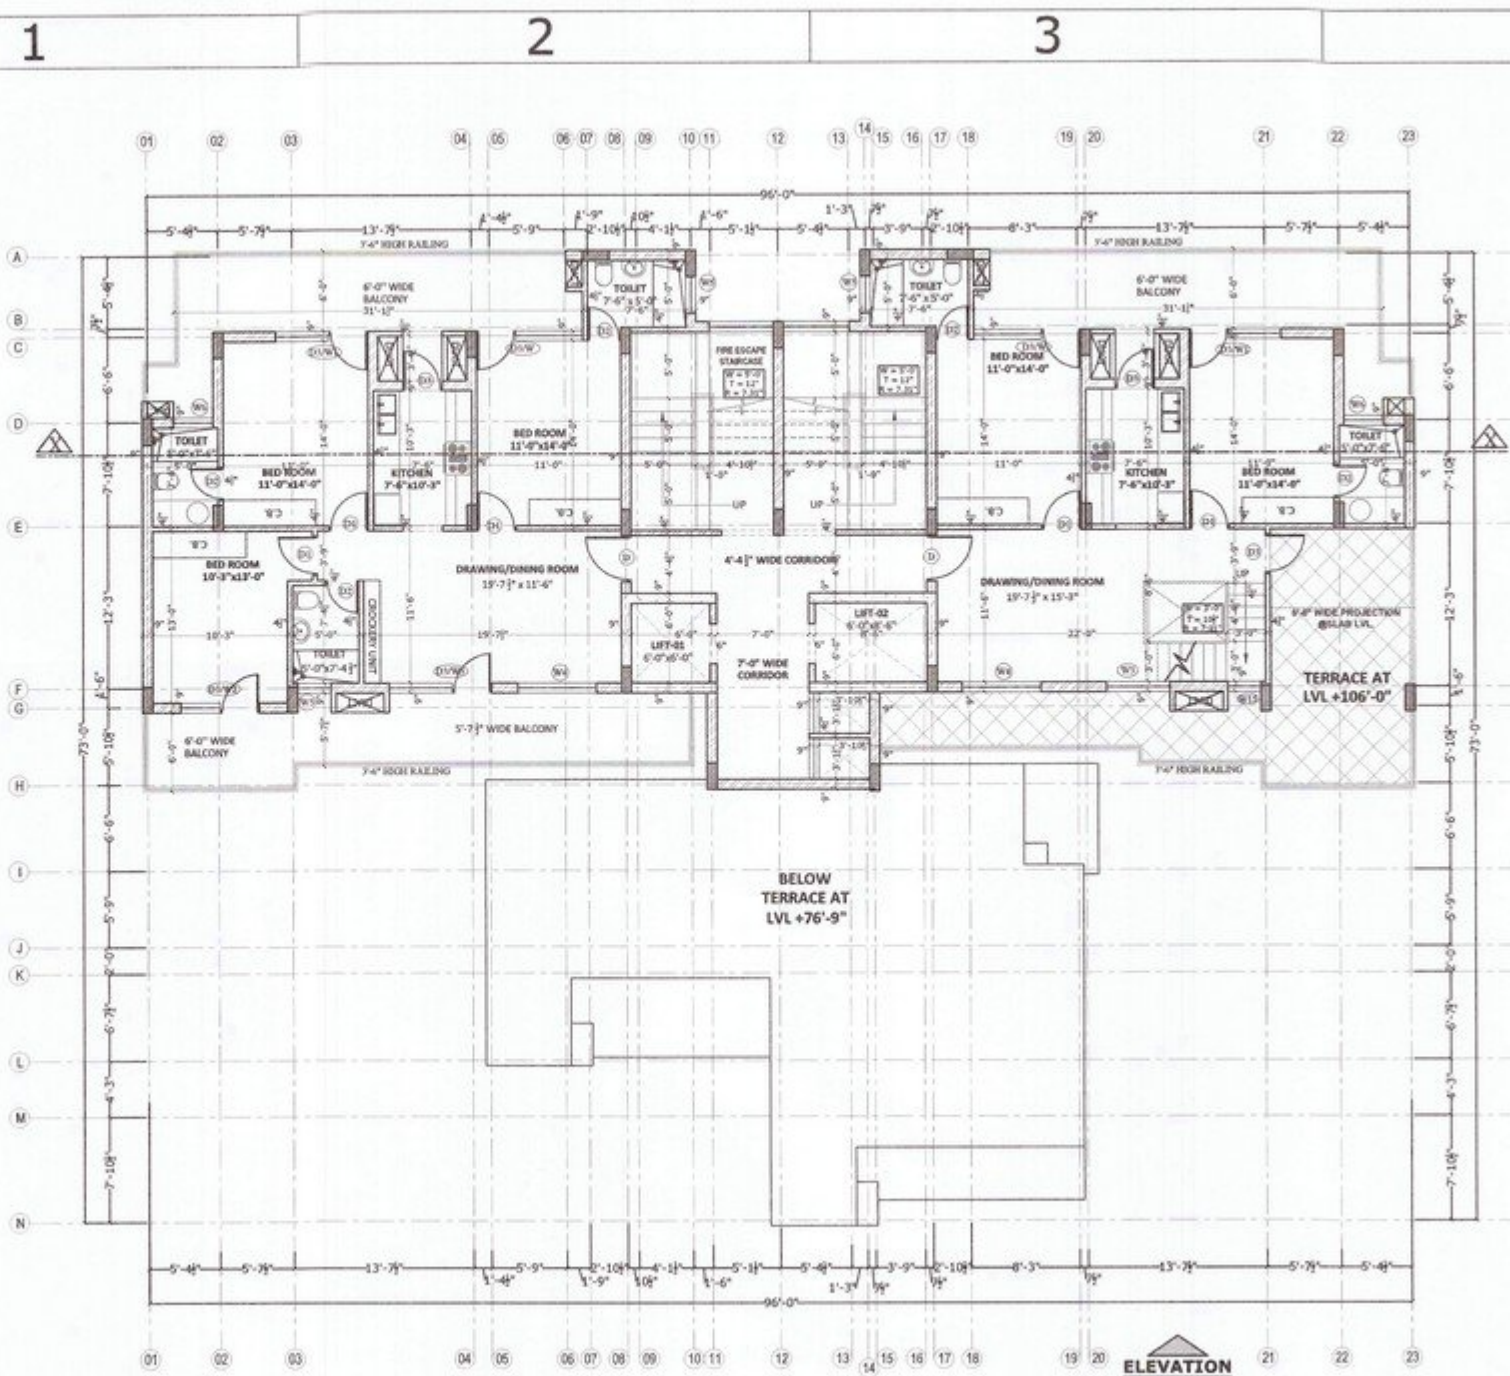


11th FLOOR PLAN

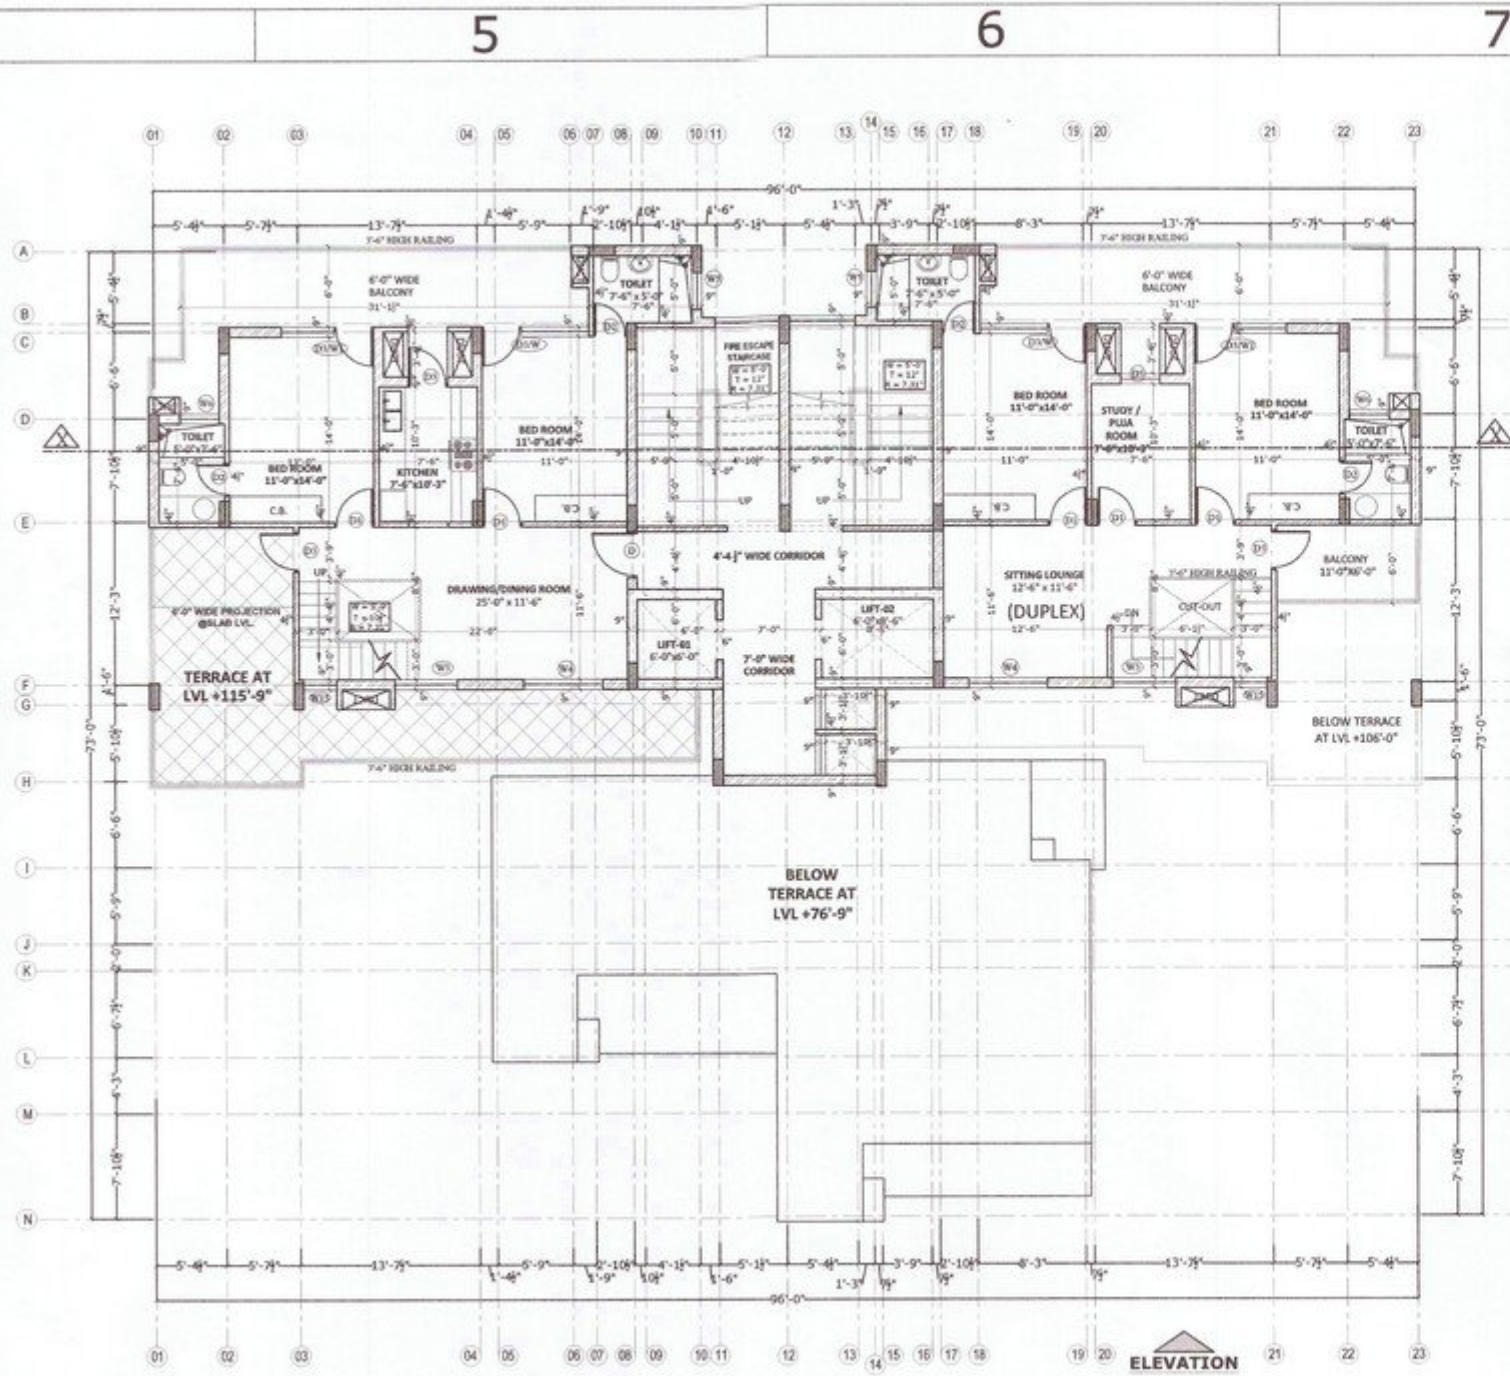

12th FLOOR PLAN

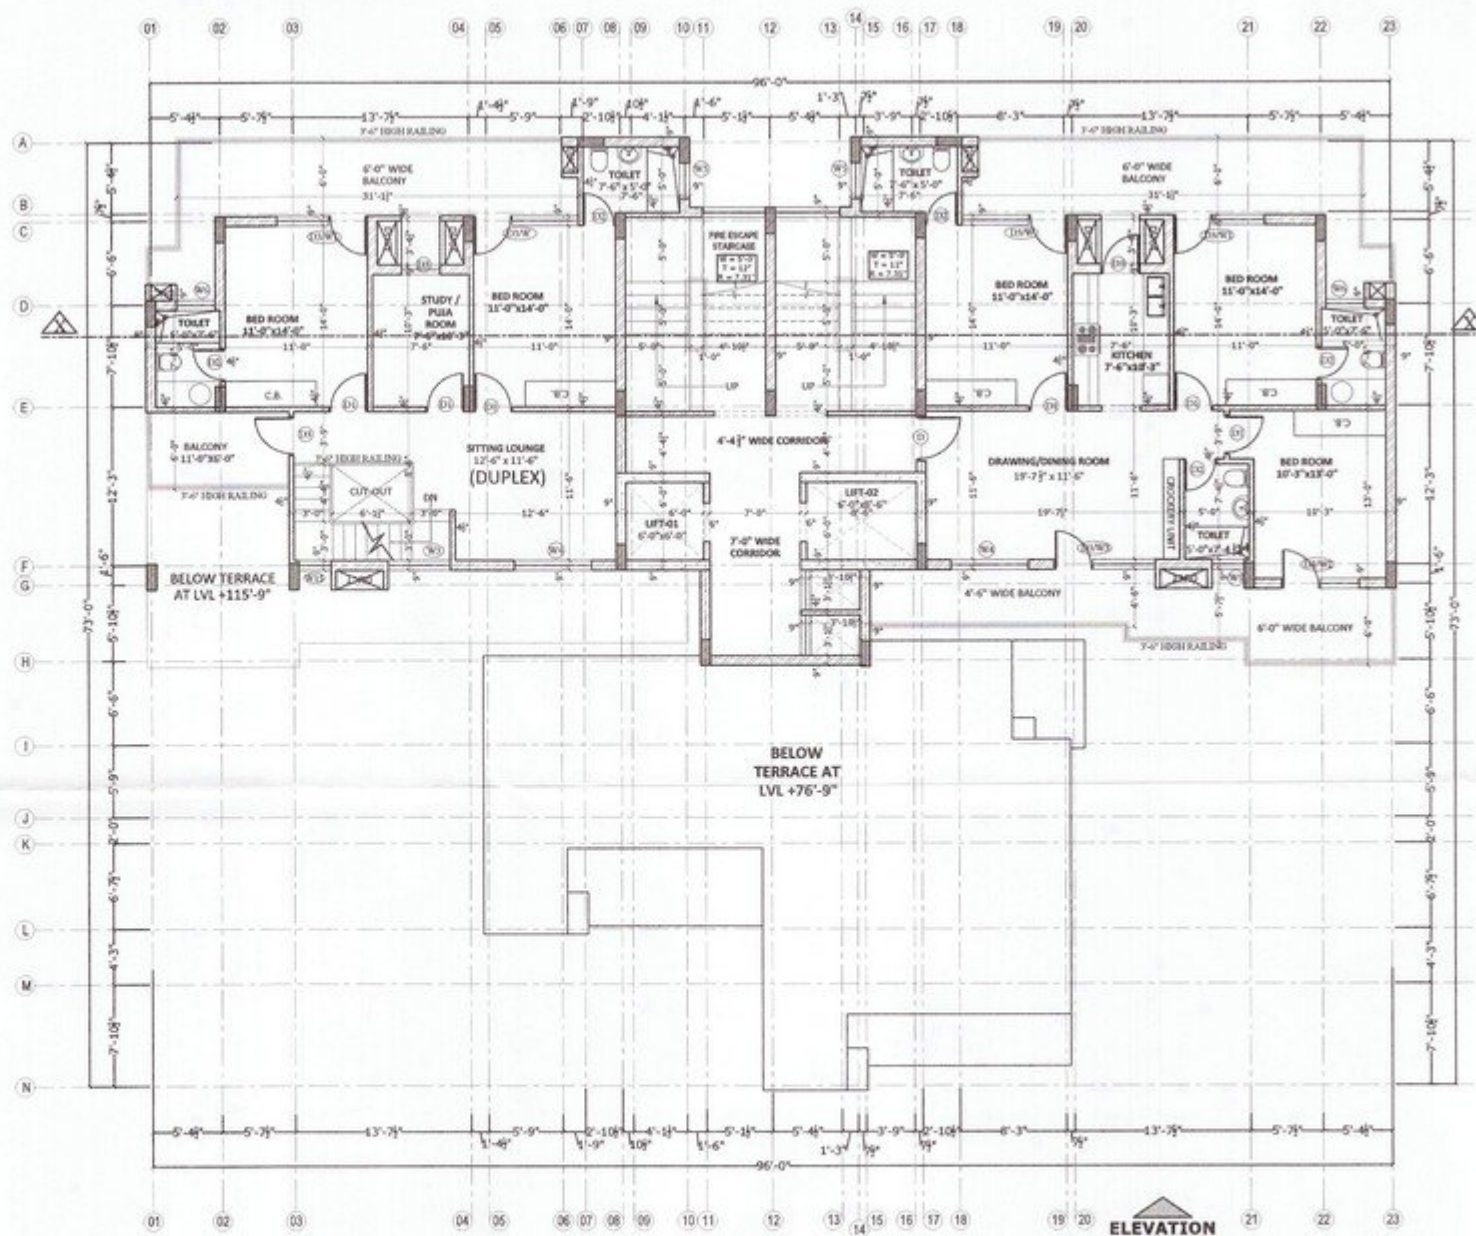

13th FLOOR PLAN

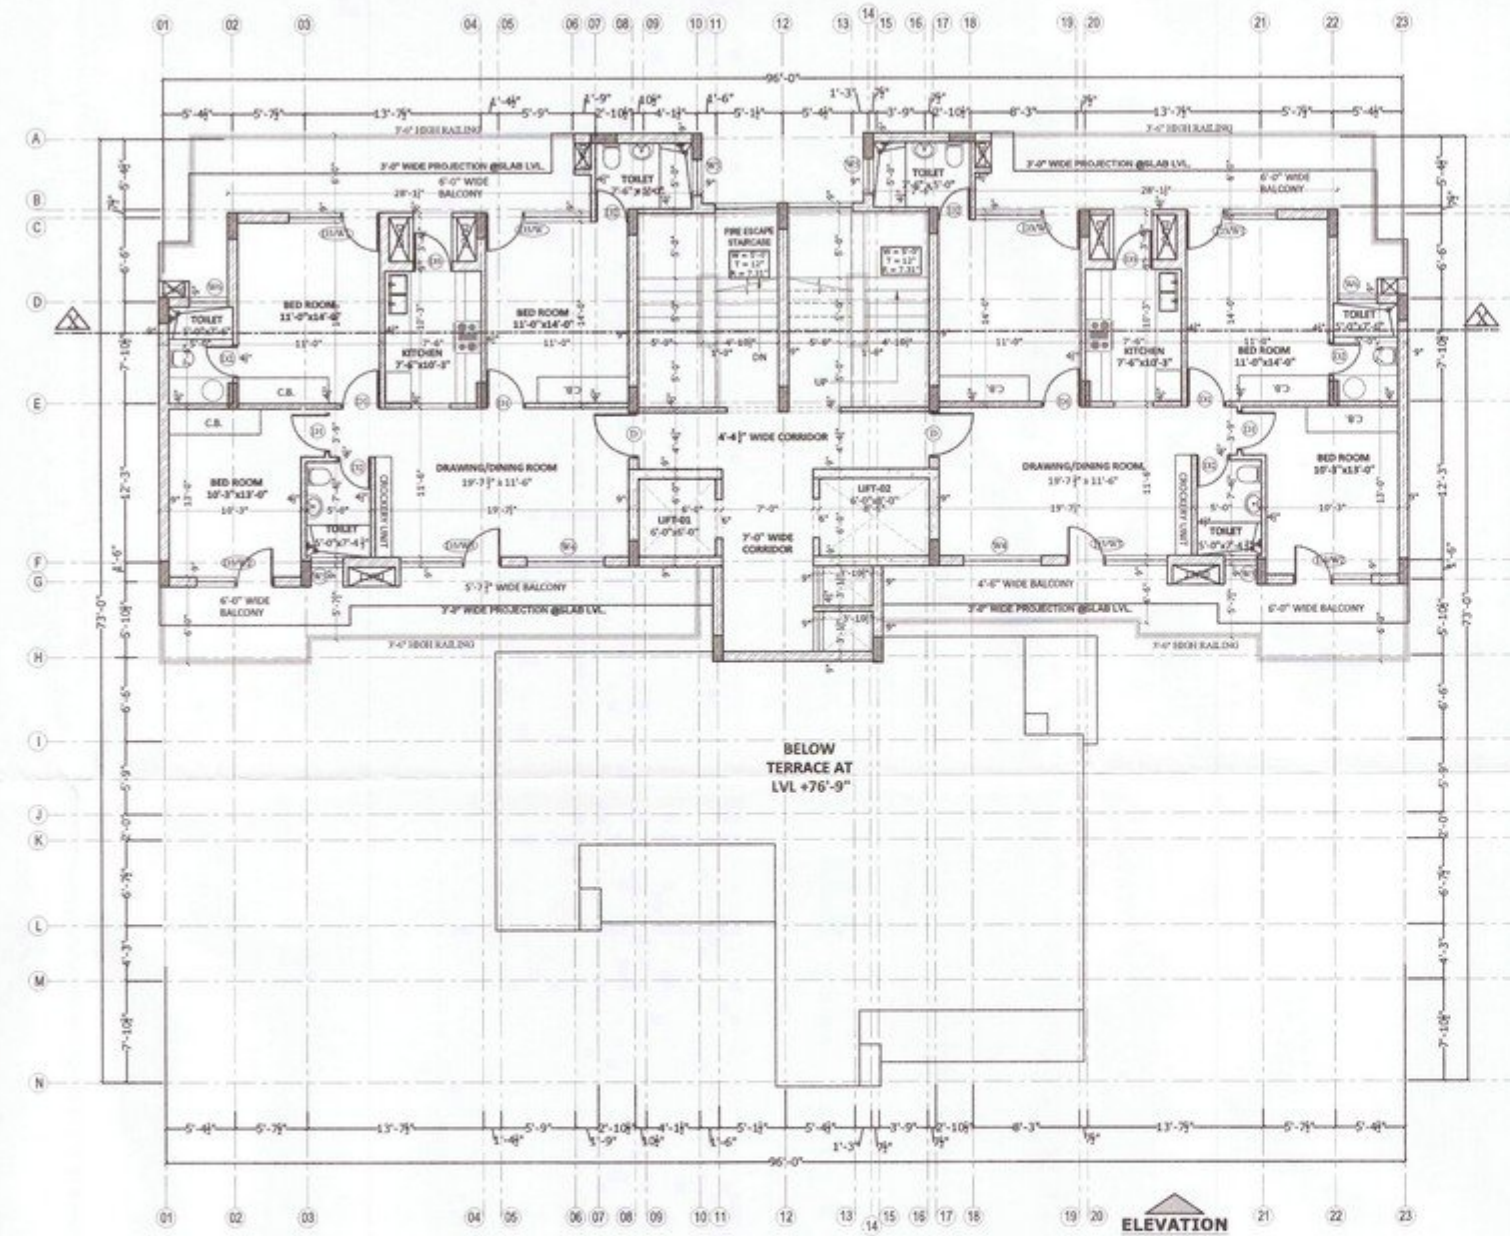

14th FLOOR PLAN

ਡਰਾਫਟਮੈਨ
ਨਗਰ ਕੌਂਸਲ ਖਰਾਰ

Asstt Municipal Engineer
Municipal Council
KHARAR

Municipal Engineer
Municipal Council
KHARAR

ਨਕਸ਼ਾ ਪ੍ਰਕਾਸ਼ਨ ਹੈ।
ਕਾਰਜ ਸ਼ਾਇਦ ਅਫਸਰ
ਨਗਰ ਕੌਂਸਲ ਖਰਾਰ

JOINERY SCHEDULE

S.NO.	NAME	SIZE	TOP LVL.	CILL LVL.
1.	D	3'-6" X 8'-0"	8'-0"	0"
2.	D1	3'-0" X 7'-0"	7'-0"	0"
3.	D2	2'-6" X 7'-0"	7'-0"	0"
4.	D3	3'-0" X 8'-0"	8'-0"	0"
5.	D3/W	8'-11" X 7'-3" / 8'-0"	8'-0"	9"
6.	D3/W1	7'-0" X 7'-3" / 8'-0"	8'-0"	9"
7.	D3/W2	6'-0" X 7'-3" / 8'-0"	8'-0"	9"
8.	D3/W3	7'-9" X 7'-3" / 8'-0"	8'-0"	9"
9.	W4	6'-0" X 7'-3"	8'-0"	9"
10.	W5	2'-6" X 3'-6"	8'-0"	4'-6"
11.	W6	3'-0" X 3'-6"	8'-0"	4'-6"
12.	W7	2'-0" X 3'-6"	8'-0"	4'-6"
13.	D3/W8	9'-3" X 7'-3" / 8'-0"	8'-0"	9"
14.	D3/W9	4'-9" X 8'-0" / 8'-0"	8'-0"	0"
15.	D3/W10	5'-3" X 8'-0" / 8'-0"	8'-0"	0"
16.	D3/W11	4'-0" X 4'-6" / 8'-0"	8'-0"	3'-6"
17.	D4	3'-6" X 7'-0"	7'-0"	0"

PROJECT:-
PROPOSED GROUP HOUSING FOR
"NIRWANA HEIGHTS"
AT VILL. KHANPUR, KURALI HIGHWAY,
KHARAR

DEVELOPERS:-
EAST AVENUE INFRACON PVT. LTD.

TITLE:
FLOOR PLANS
BLOCK- A5

ARCHITECT :-

OWNER:-

Ar. Gurminder Sharma
CA/2017/84816

East Avenue Infracon Pvt. Ltd.
Director

ARCHITECTS :
The Design Studio
ARCHITECTS, INTERIOR DESIGNERS & TURNKEY PROJECTS
SCO 230-31 THIRD FLOOR, SEC. 34-A,
CHANDIGARH. Ph. -0172-5016372

Approved
DRAWN:


Date:

THIS DRAWING IS THE PROPERTY OF THE CONSULTANTS. NO PART OF THIS
SHALL BE USED, COPIED OR REPRODUCED WITHOUT THEIR WRITTEN PERMISSION


SCALE : NTS

DRG. NO.-27


ਮੀ. ਜੀ. ਅਮਰੀ, ਮੀ.
ਉਦਯੋਗ ਚੰਦ, ਮਾਸਟਰ ਆਰਕੀਟੈਕਟ
ਕਾਂਟੀਨਾ ਹੋ. 2-16/459
ਮੋਬੀ. 98-72-22222

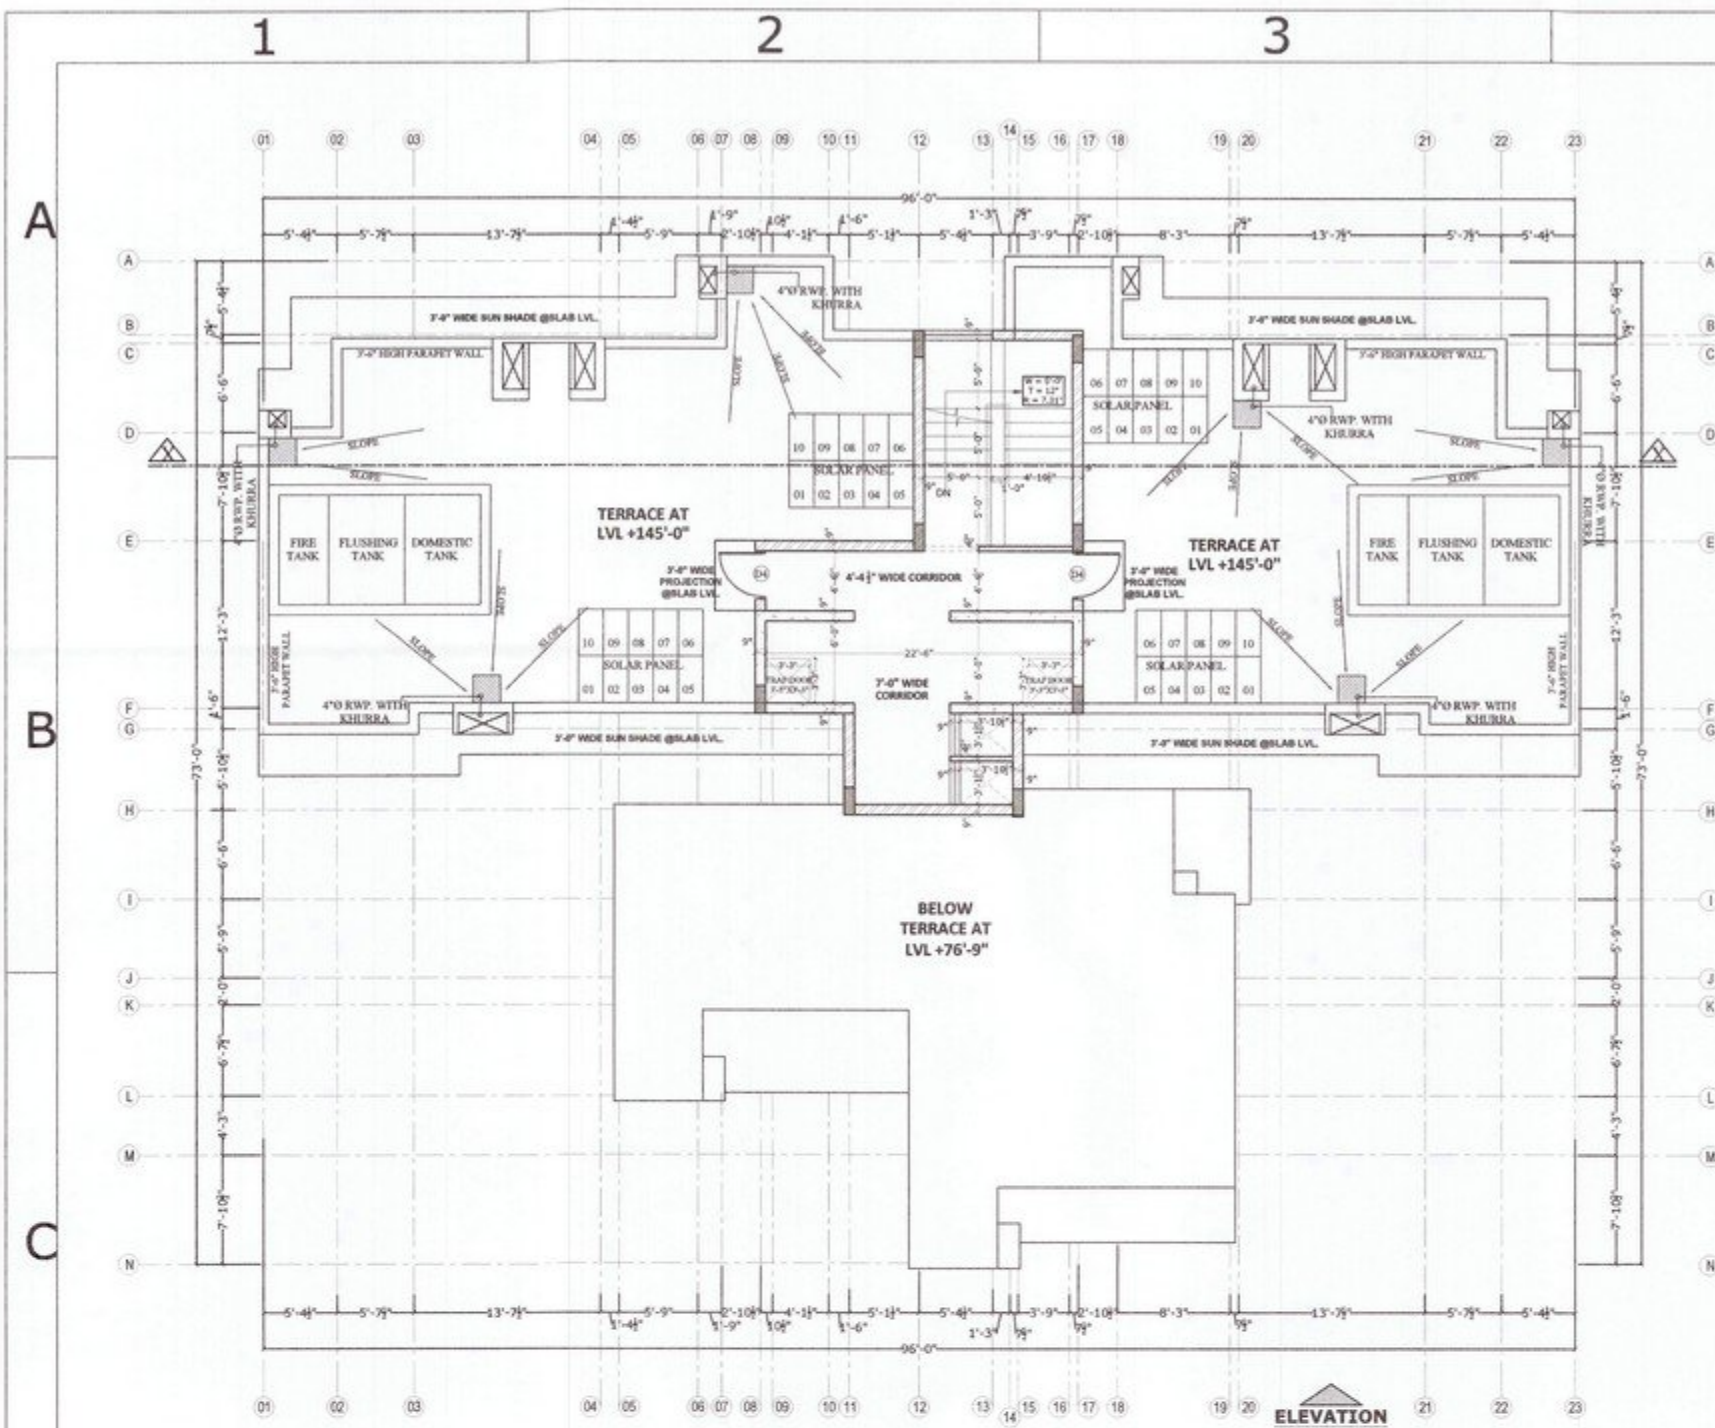


TERRACE PLAN

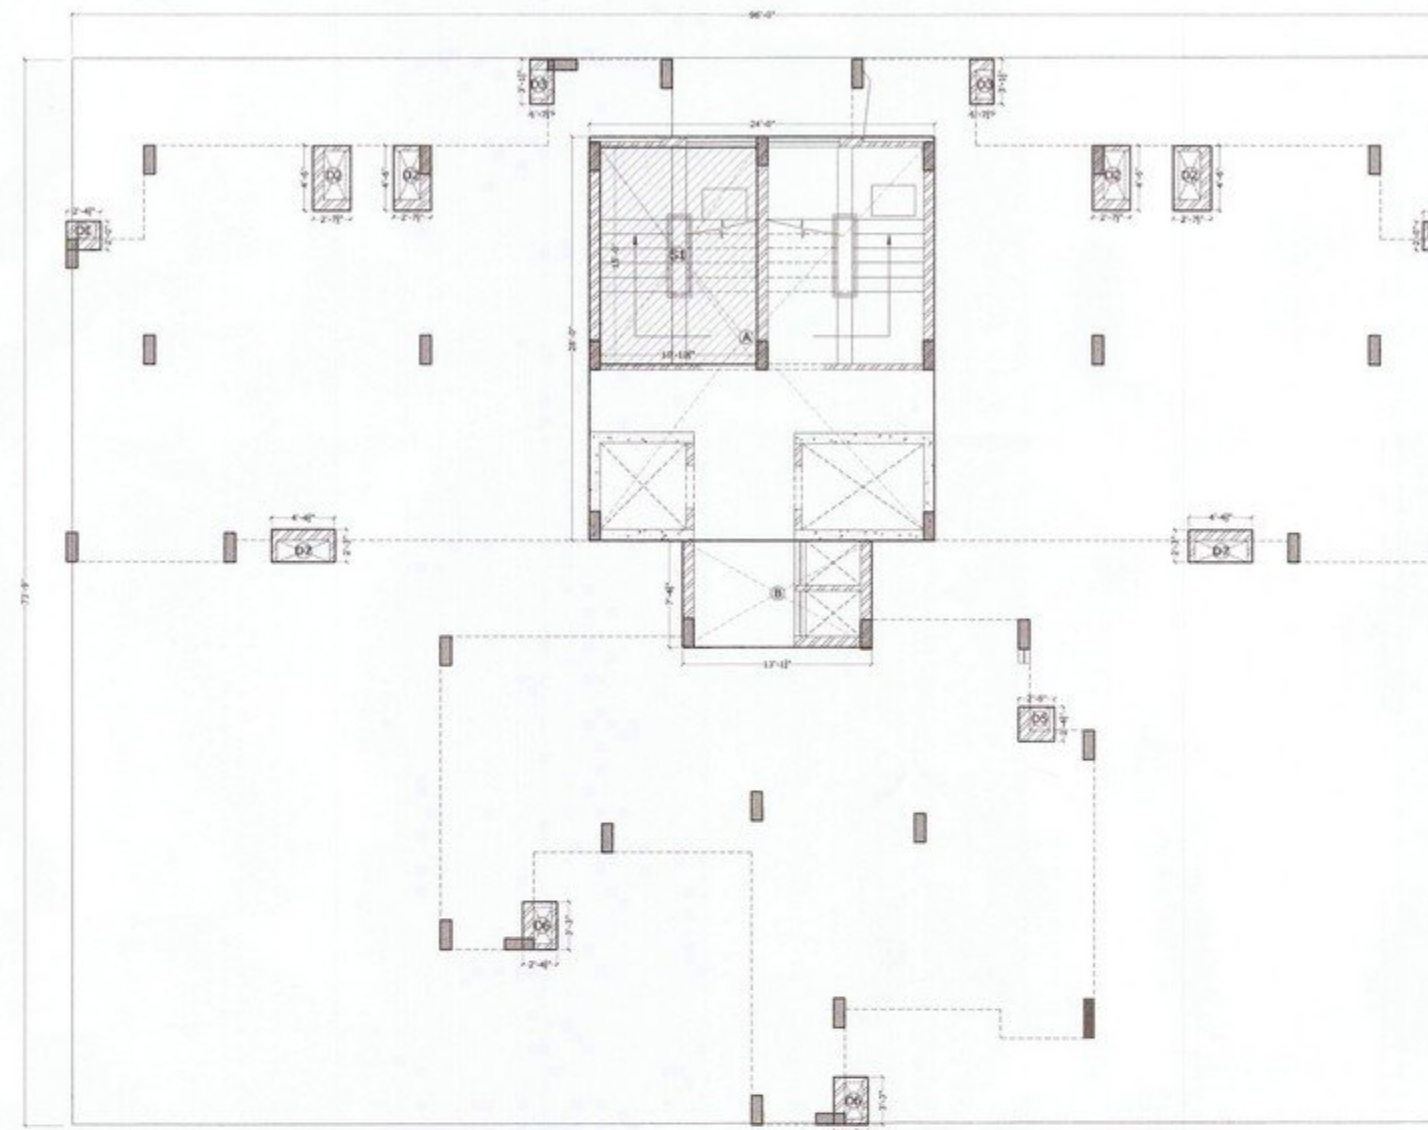

STILT FLOOR AREA DIAGRAM

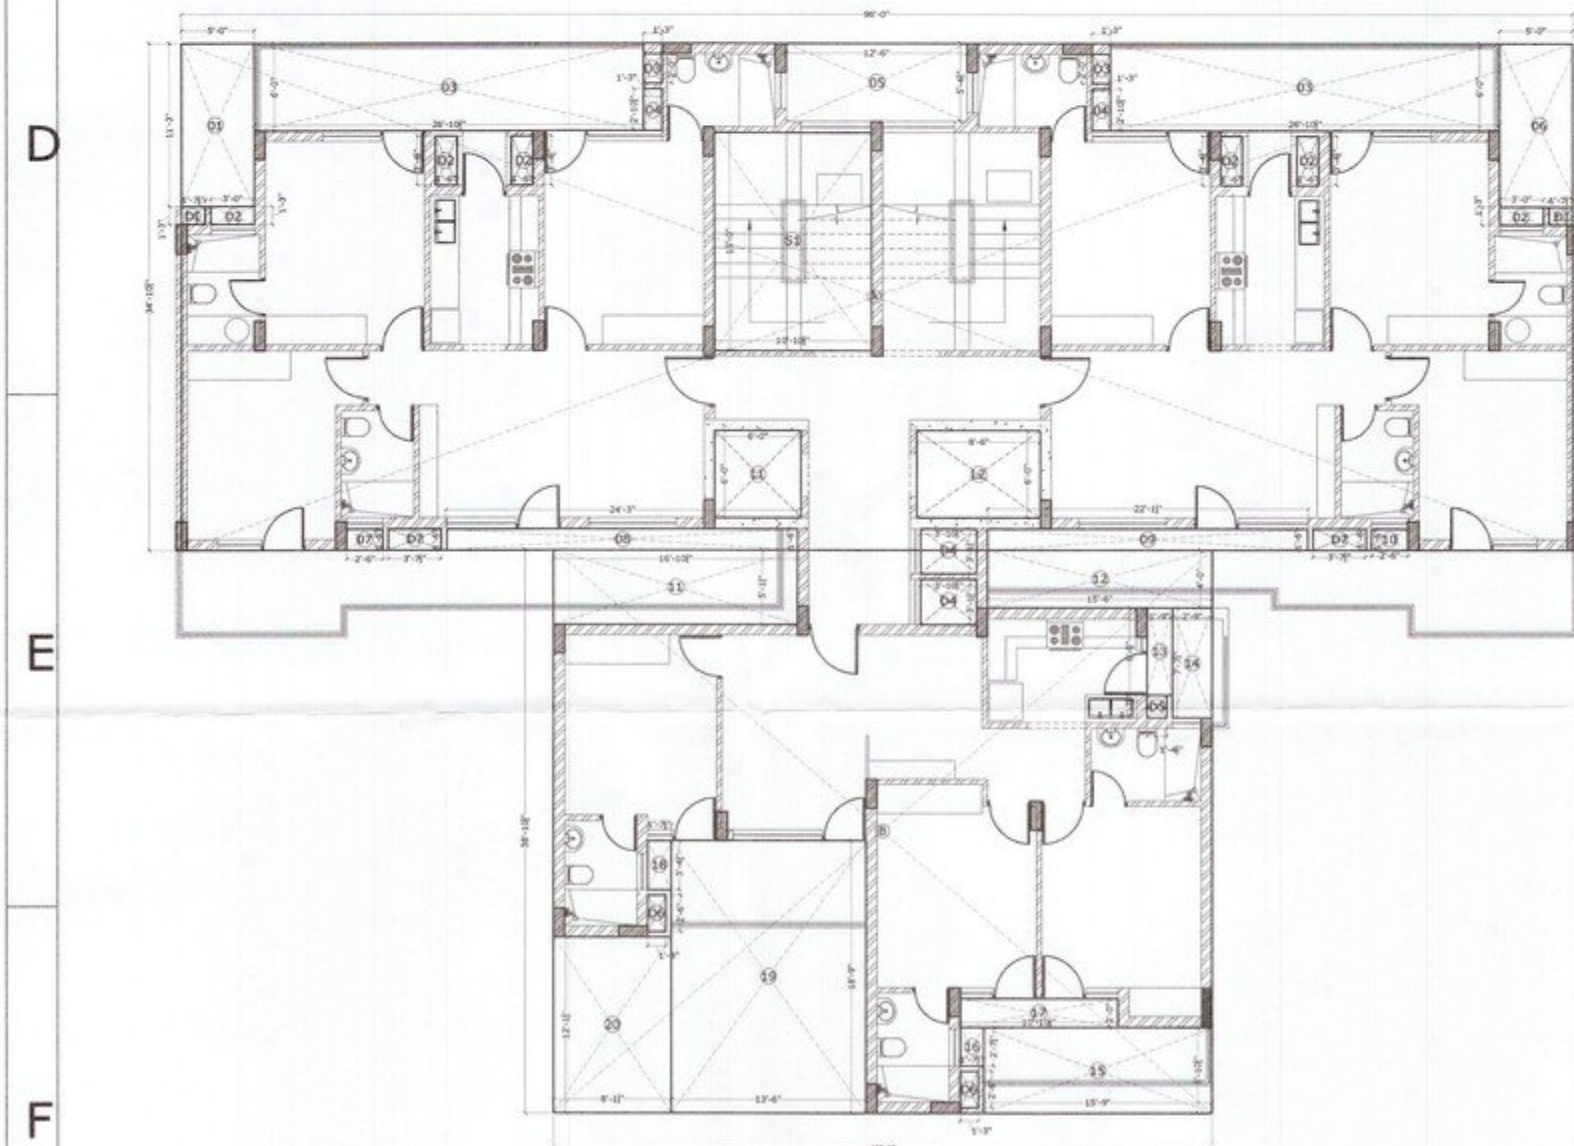

TYPICAL FLOOR (1ST to 5th) AREA DIAGRAM

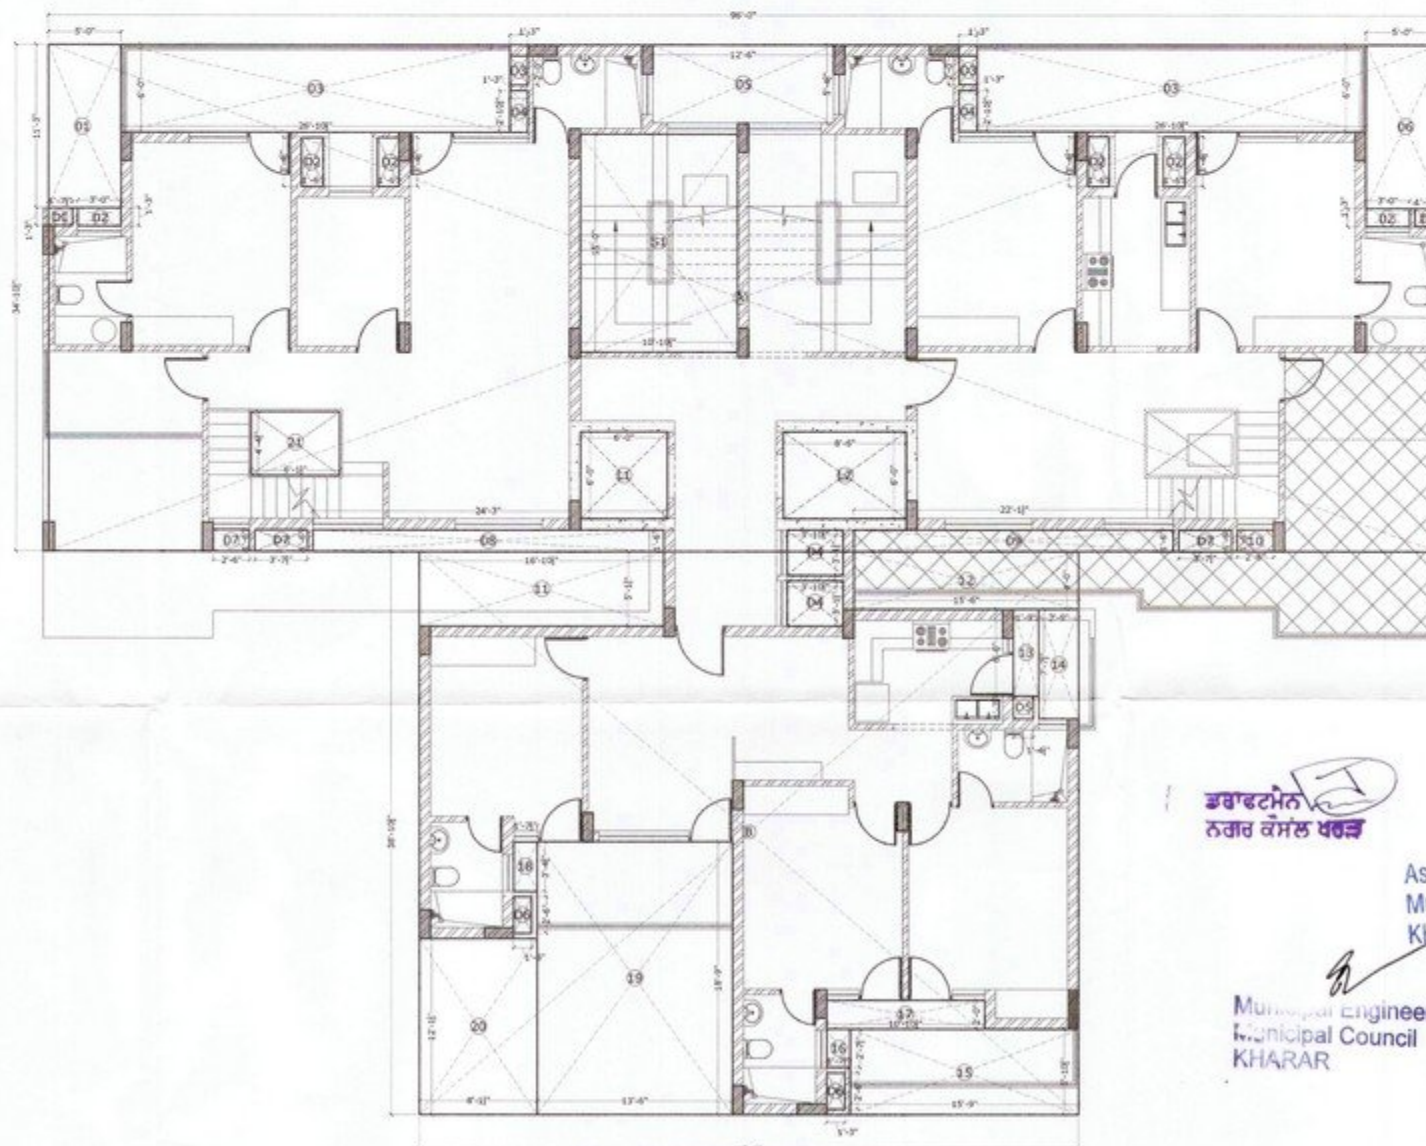

6th FLOOR AREA DIAGRAM

COVD. AREA STATEMENT OF BLOCK-A5				
COVD. AREA OF STLT	24.000	X	28.000	X 1 = 672.000 SQ.FT.
AREA OF RECTANGLE-A	7.875	X	13.125	X 1 = 103.797 SQ.FT.
AREA OF RECTANGLE-B	2.875	X	2.000	X 2 = 11.500 SQ.FT.
DUCT AREA-01	2.875	X	4.500	X 1 = 12.938 SQ.FT.
DUCT AREA-02	1.625	X	3.125	X 2 = 10.156 SQ.FT.
DUCT AREA-03	2.875	X	2.500	X 1 = 7.188 SQ.FT.
DUCT AREA-04	3.250	X	2.875	X 2 = 18.844 SQ.FT.
DUCT AREA-05	4.875	X	2.250	X 2 = 21.875 SQ.FT.
TOTAL				876.766 SQ.FT.
DEDUCTION AREA				
AREA OF FIRE STAIRCASE-S1	15.000	X	10.875	X 1 = 163.125 SQ.FT.
TOTAL DEDUCTION AREA				163.125 SQ.FT.
AREA AFTER DEDUCTION				713.641 SQ.FT.
[1st TO 5th] TYPICAL FLOOR COVD. AREA				
AREA OF RECTANGLE-A	34.875	X	96.000	X 1 = 3348.000 SQ.FT.
AREA OF RECTANGLE-B	45.500	X	38.875	X 1 = 1768.813 SQ.FT.
TOTAL				5116.813 SQ.FT.
DEDUCTION AREA				
AREA OF RECTANGLE-01	5.000	X	11.250	X 1 = 56.250 SQ.FT.
AREA OF RECTANGLE-02	3.000	X	1.250	X 2 = 7.500 SQ.FT.
AREA OF RECTANGLE-03	26.875	X	6.000	X 2 = 322.500 SQ.FT.
AREA OF RECTANGLE-04	2.875	X	1.250	X 2 = 7.188 SQ.FT.
AREA OF RECTANGLE-05	12.500	X	5.375	X 1 = 67.188 SQ.FT.
AREA OF RECTANGLE-06	5.000	X	11.250	X 1 = 56.250 SQ.FT.
AREA OF RECTANGLE-07	2.500	X	1.500	X 1 = 3.750 SQ.FT.
AREA OF RECTANGLE-08	24.250	X	1.500	X 1 = 36.375 SQ.FT.
AREA OF RECTANGLE-09	22.125	X	1.500	X 1 = 33.188 SQ.FT.
AREA OF RECTANGLE-10	2.500	X	1.500	X 1 = 3.750 SQ.FT.
AREA OF RECTANGLE-11	16.875	X	5.125	X 1 = 86.484 SQ.FT.
AREA OF RECTANGLE-12	15.500	X	4.000	X 1 = 62.000 SQ.FT.
AREA OF RECTANGLE-13	1.750	X	6.000	X 1 = 10.500 SQ.FT.
AREA OF RECTANGLE-14	2.750	X	7.625	X 1 = 20.969 SQ.FT.
AREA OF RECTANGLE-15	15.750	X	5.875	X 1 = 92.531 SQ.FT.
AREA OF RECTANGLE-16	1.625	X	2.625	X 1 = 4.266 SQ.FT.
AREA OF RECTANGLE-17	10.875	X	2.000	X 1 = 21.750 SQ.FT.
AREA OF RECTANGLE-18	1.625	X	3.375	X 1 = 5.484 SQ.FT.
AREA OF RECTANGLE-19	13.500	X	18.750	X 1 = 253.125 SQ.FT.
AREA OF RECTANGLE-20	8.125	X	12.125	X 1 = 98.516 SQ.FT.
AREA OF RECTANGLE-21	1.625	X	1.250	X 2 = 4.063 SQ.FT.
AREA OF DUCT-01	3.375	X	1.500	X 4 = 20.250 SQ.FT.
AREA OF DUCT-02	1.250	X	2.000	X 2 = 5.000 SQ.FT.
AREA OF DUCT-03	3.875	X	3.125	X 2 = 24.219 SQ.FT.
AREA OF DUCT-04	1.375	X	1.625	X 1 = 2.234 SQ.FT.
AREA OF DUCT-05	1.250	X	2.500	X 2 = 6.250 SQ.FT.
AREA OF DUCT-06	3.625	X	1.500	X 2 = 10.875 SQ.FT.
AREA OF DUCT-07	10.875	X	15.000	X 1 = 163.125 SQ.FT.
FIRE STAIRCASE-S1	6.000	X	6.000	X 1 = 36.000 SQ.FT.
AREA OF LIFT L1	8.500	X	6.000	X 1 = 51.000 SQ.FT.
AREA OF LIFT L2				
TOTAL DEDUCTION AREA				1572.578 SQ.FT.
AREA AFTER DEDUCTION				3544.234 SQ.FT.
AREA OF TYPICAL ONE FLOOR				3544.234 SQ.FT.
AREA OF 1ST TO 5TH FLOOR				17721.172 SQ.FT.
6TH FLOOR COVD. AREA				
AREA OF RECTANGLE-A	34.875	X	96.000	X 1 = 3348.000 SQ.FT.
AREA OF RECTANGLE-B	45.500	X	38.875	X 1 = 1768.813 SQ.FT.
TOTAL				5116.813 SQ.FT.
DEDUCTION AREA				
AREA OF RECTANGLE-01	5.000	X	11.250	X 1 = 56.250 SQ.FT.
AREA OF RECTANGLE-02	3.000	X	1.250	X 2 = 7.500 SQ.FT.
AREA OF RECTANGLE-03	26.875	X	6.000	X 2 = 322.500 SQ.FT.
AREA OF RECTANGLE-04	2.875	X	1.250	X 2 = 7.188 SQ.FT.
AREA OF RECTANGLE-05	12.500	X	5.375	X 1 = 67.188 SQ.FT.
AREA OF RECTANGLE-06	5.000	X	11.250	X 1 = 56.250 SQ.FT.
AREA OF RECTANGLE-07	2.500	X	1.500	X 1 = 3.750 SQ.FT.
AREA OF RECTANGLE-08	24.250	X	1.500	X 1 = 36.375 SQ.FT.
AREA OF RECTANGLE-09	22.125	X	1.500	X 1 = 33.188 SQ.FT.
AREA OF RECTANGLE-10	2.500	X	1.500	X 1 = 3.750 SQ.FT.
AREA OF RECTANGLE-11	16.875	X	5.125	X 1 = 86.484 SQ.FT.
AREA OF RECTANGLE-12	15.500	X	4.000	X 1 = 62.000 SQ.FT.
AREA OF RECTANGLE-13	1.750	X	6.000	X 1 = 10.500 SQ.FT.
AREA OF RECTANGLE-14	2.750	X	7.625	X 1 = 20.969 SQ.FT.
AREA OF RECTANGLE-15	15.750	X	5.875	X 1 = 92.531 SQ.FT.
AREA OF RECTANGLE-16	1.625	X	2.625	X 1 = 4.266 SQ.FT.
AREA OF RECTANGLE-17	10.875	X	2.000	X 1 = 21.750 SQ.FT.
AREA OF RECTANGLE-18	1.625	X	3.375	X 1 = 5.484 SQ.FT.
AREA OF RECTANGLE-19	13.500	X	18.750	X 1 = 253.125 SQ.FT.
AREA OF RECTANGLE-20	8.125	X	12.125	X 1 = 98.516 SQ.FT.
AREA OF RECTANGLE-21	1.625	X	1.250	X 2 = 4.063 SQ.FT.
AREA OF DUCT-01	3.375	X	1.500	X 4 = 20.250 SQ.FT.
AREA OF DUCT-02	1.250	X	2.000	X 2 = 5.000 SQ.FT.
AREA OF DUCT-03	3.875	X	3.125	X 2 = 24.219 SQ.FT.
AREA OF DUCT-04	1.375	X	1.625	X 1 = 2.234 SQ.FT.
AREA OF DUCT-05	1.250	X	2.500	X 2 = 6.250 SQ.FT.
AREA OF DUCT-06	3.625	X	1.500	X 2 = 10.875 SQ.FT.
AREA OF DUCT-07	10.875	X	15.000	X 1 = 163.125 SQ.FT.
FIRE STAIRCASE-S1	6.000	X	6.000	X 1 = 36.000 SQ.FT.
AREA OF LIFT L1	8.500	X	6.000	X 1 = 51.000 SQ.FT.
AREA OF LIFT L2				
TOTAL DEDUCTION AREA				1599.375 SQ.FT.
AREA AFTER DEDUCTION				3517.438 SQ.FT.
AREA OF 6TH FLOOR				3517.438 SQ.FT.

PROJECT:-
PROPOSED GROUP HOUSING FOR
"NIRWANA HEIGHTS"
AT VILL.- KHANPUR, KURALI HIGHWAY,
KHARAR

DEVELOPERS:-
EAST AVENUE INFRACON PVT. LTD.

TITLE:
TERRACE PLAN & AREA DIAGRAMS
BLOCK- A5

ARCHITECT :-

OWNER:-

For East Avenue Infrakon Pvt. Ltd.
AP. Umesh Sharma
2017/84816
Director

ARCHITECTS :-
The Design Studio
ARCHITECTS, INTERIOR DESIGNERS & TURNKEY PROJECTS
SCO 230-31 THIRD FLOOR, SEC. 34-A,
CHANDIGARH, PH. - 0172-5016372

Approved
DRAWN:

Date:

THIS DRAWING IS THE PROPERTY OF THE CONSULTANTS. NO PART OF THIS
SHALL BE USED, COPIED OR REPRODUCED WITHOUT THEIR WRITTEN PERMISSION


SCALE : NTS

DRG. NO.-28


ਮੁਹਿੰਦਰ ਸਿੰਘ
ਨਗਰ ਕੌਂਸਲ ਖਰਾਰ
Asstt. Municipal Engineer
Municipal Council
KHARAR
ਮੁਹਿੰਦਰ ਸਿੰਘ
ਨਗਰ ਕੌਂਸਲ ਖਰਾਰ
ਮੁਹਿੰਦਰ ਸਿੰਘ
ਨਗਰ ਕੌਂਸਲ ਖਰਾਰ

ਮੁਹਿੰਦਰ ਸਿੰਘ
ਨਗਰ ਕੌਂਸਲ ਖਰਾਰ


ਮੁਹਿੰਦਰ ਸਿੰਘ
ਨਗਰ ਕੌਂਸਲ ਖਰਾਰ

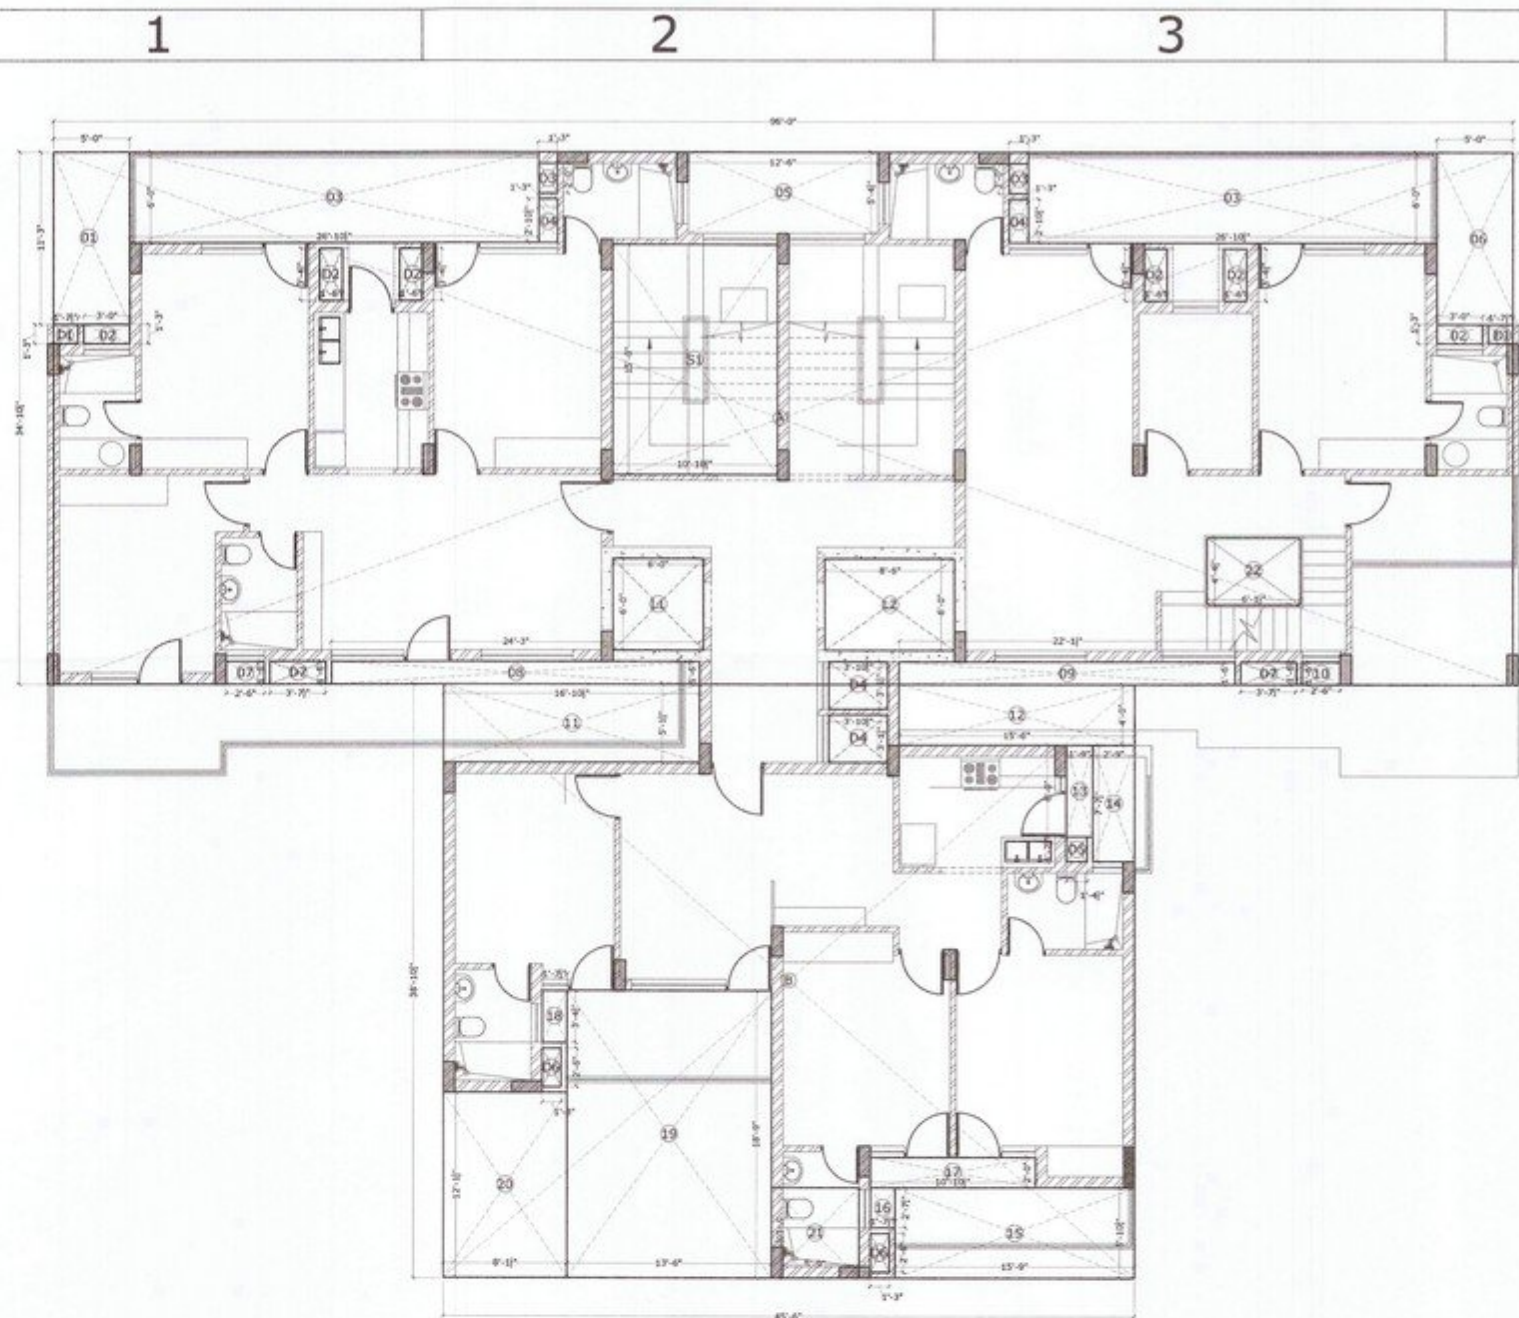


7th FLOOR AREA DIAGRAM

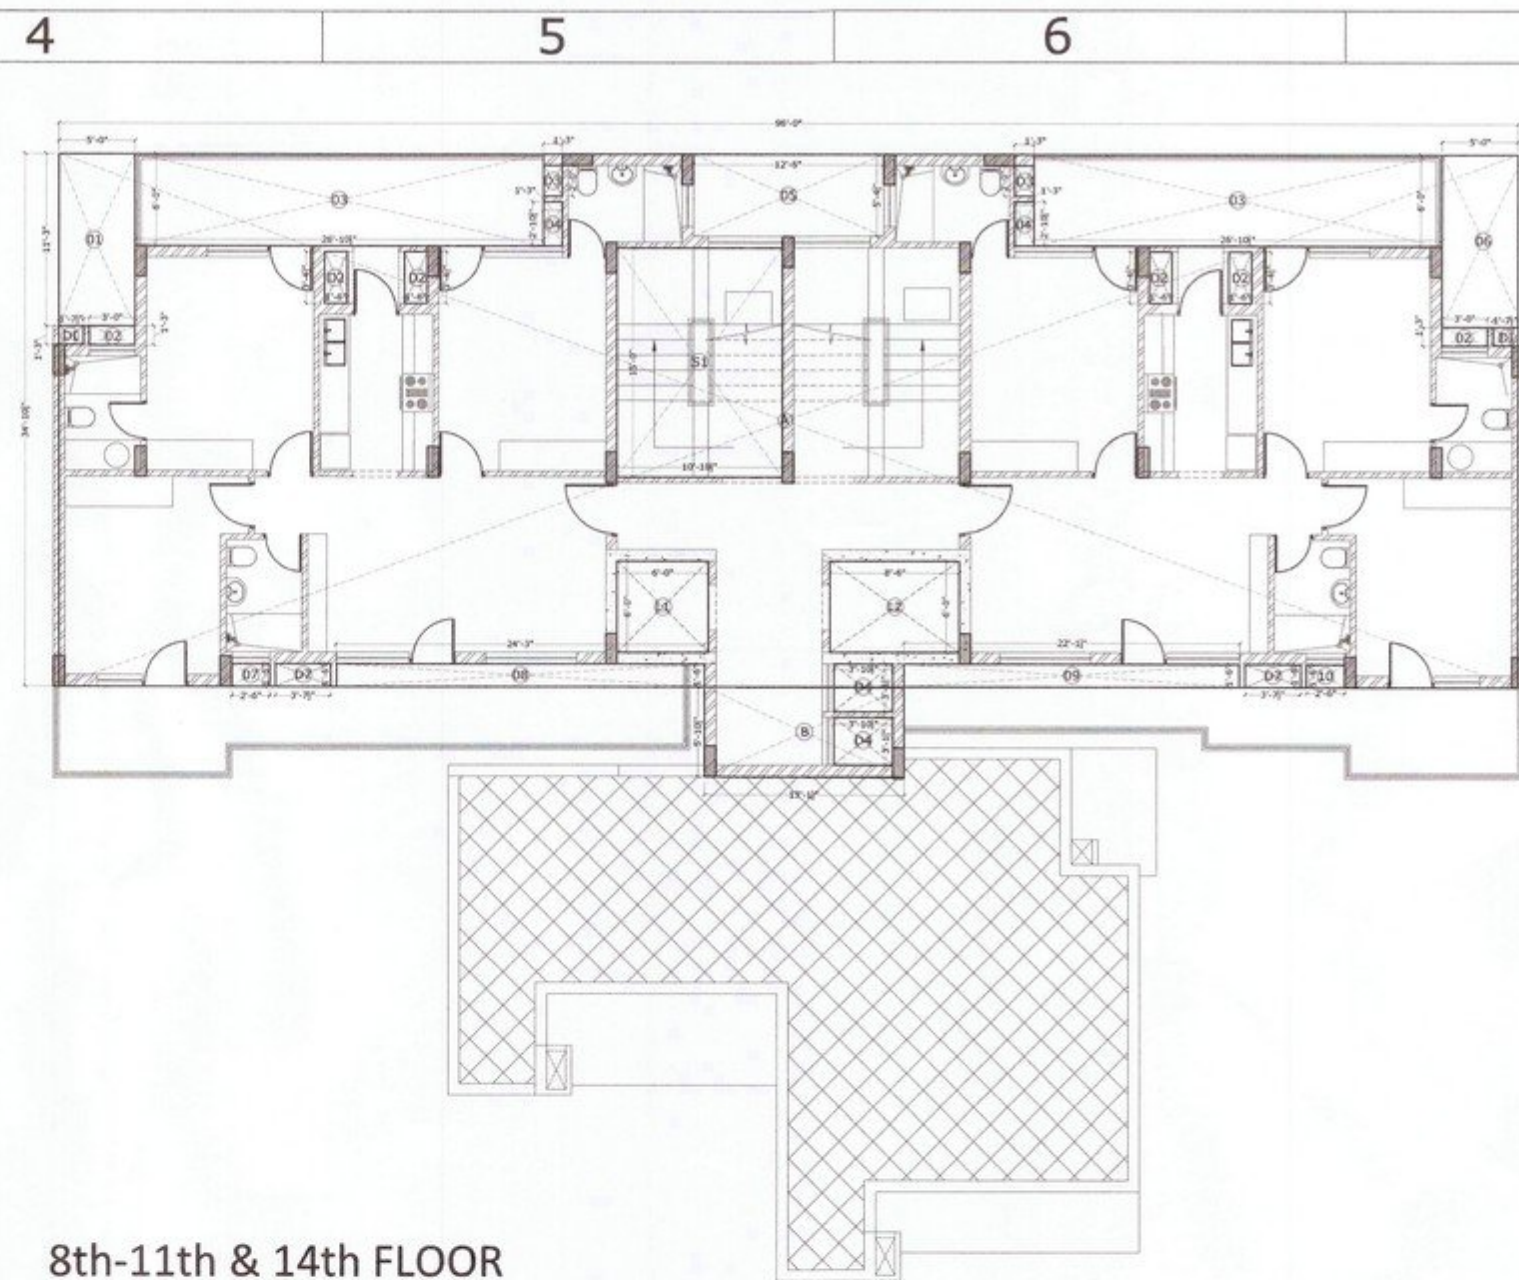

8th-11th & 14th FLOOR
AREA DIAGRAM

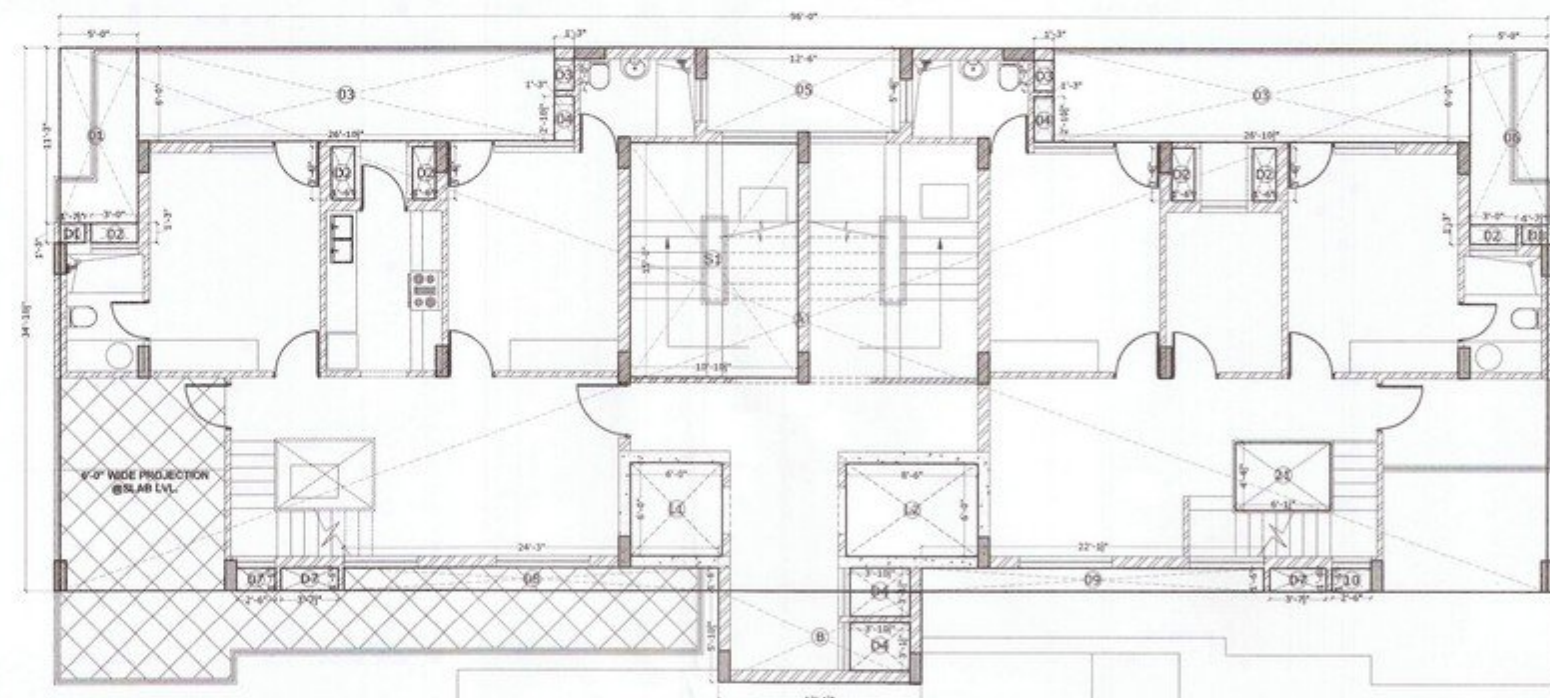

12th FLOOR AREA DIAGRAM

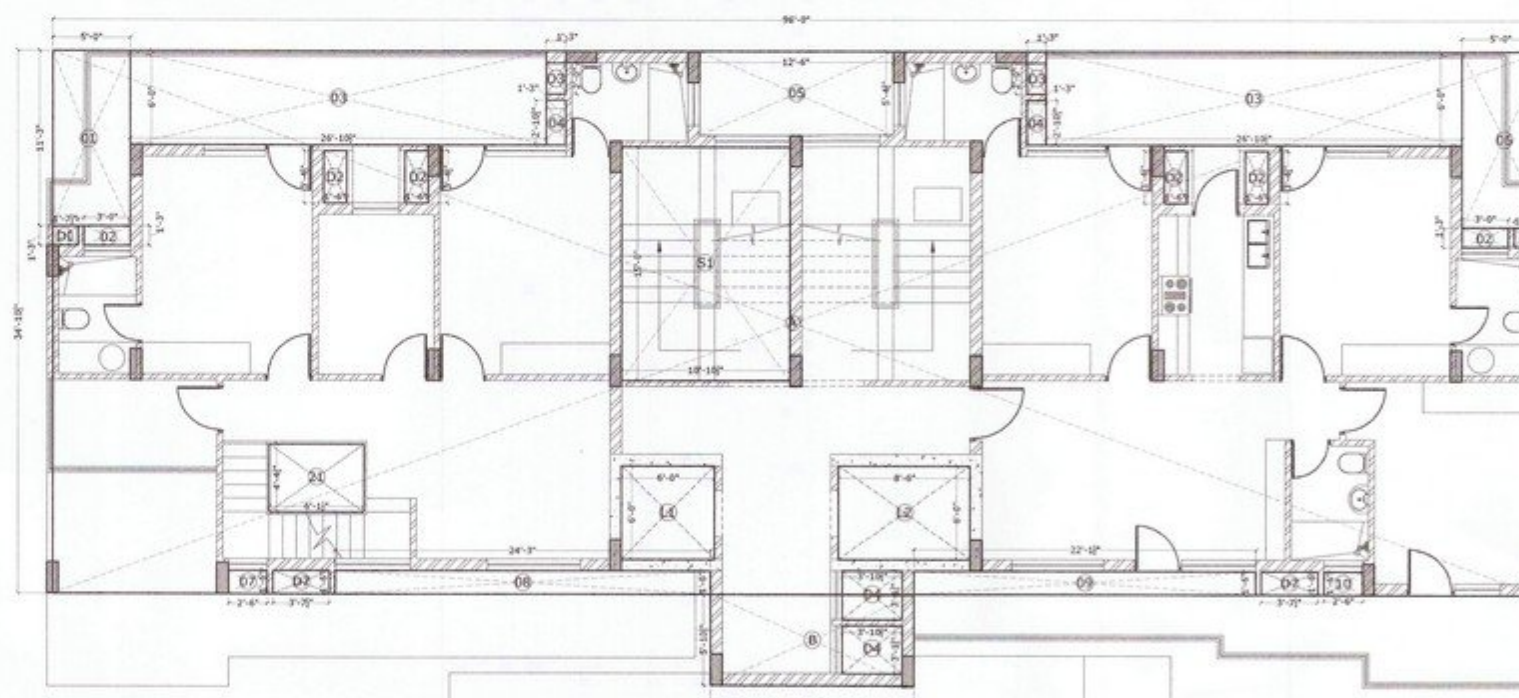

13th FLOOR AREA DIAGRAM

7th FLOOR GROUND AREA		14.875	14.875	1	1	1348.000	SQ.FT.
AREA OF RECTANGLE-A		14.875	14.875	1	1	1348.000	SQ.FT.
AREA OF RECTANGLE-B		13.125	13.125	1	1	173.125	SQ.FT.
TOTAL		28.000	28.000	2	2	1521.125	SQ.FT.
DEDUCTION AREA		1.000	1.000	1	1	1.000	SQ.FT.
AREA OF RECTANGLE-01		1.000	1.000	1	1	1.000	SQ.FT.
AREA OF RECTANGLE-02		1.000	1.000	1	1	1.000	SQ.FT.
TOTAL DEDUCTION AREA		1.000	1.000	1	1	1.000	SQ.FT.
AREA AFTER DEDUCTION		13.875	13.875	1	1	1347.000	SQ.FT.
AREA OF TYPICAL FLOOR		13.875	13.875	1	1	1347.000	SQ.FT.
AREA OF 7TH FLOOR		13.875	13.875	1	1	1347.000	SQ.FT.

PROJECT:-
PROPOSED GROUP HOUSING FOR
"NIRWANA HEIGHTS"
AT VILL - KHANPUR, KURALI HIGHWAY,
KHARAR

DEVELOPERS:-
EAST AVENUE INFRACON PVT. LTD.

TITLE:
AREA DIAGRAMS
BLOCK- A5

ARCHITECT :-

OWNER:-

For East Avenue Infracon Pvt. Ltd.
Director

Approved
DRAWN:
Date:

THE DESIGN STUDIO
ARCHITECTURE, INTERIOR, DESIGN & TURNKEY PROJECTS
SCO 230-31 THIRD FLOOR, SEC. 34-A,
CHANDIGARH, PH. -0172-5016372

SCALE : NTS


DRG. NO.-29

Asstt. Municipal Engineer
Municipal Council
KHARAR

Engineer
Municipal Council
KHARAR

ਕਾਰਜਕਾਰੀ ਅਫਸਰ
ਨਗਰ ਕੌਂਸਲ ਖਰਾਰ

ਮੀ. ਡੀ. ਅਮੀਤ
ਇੰਚਾਰਜ ਆਫ਼ ਡਿਜ਼ਾਈਨ
ਮਿਸਟਰ. ਡੀ. ਡੀ. ਅਮੀਤ
ਮਿਸਟਰ. ਡੀ. ਡੀ. ਅਮੀਤ

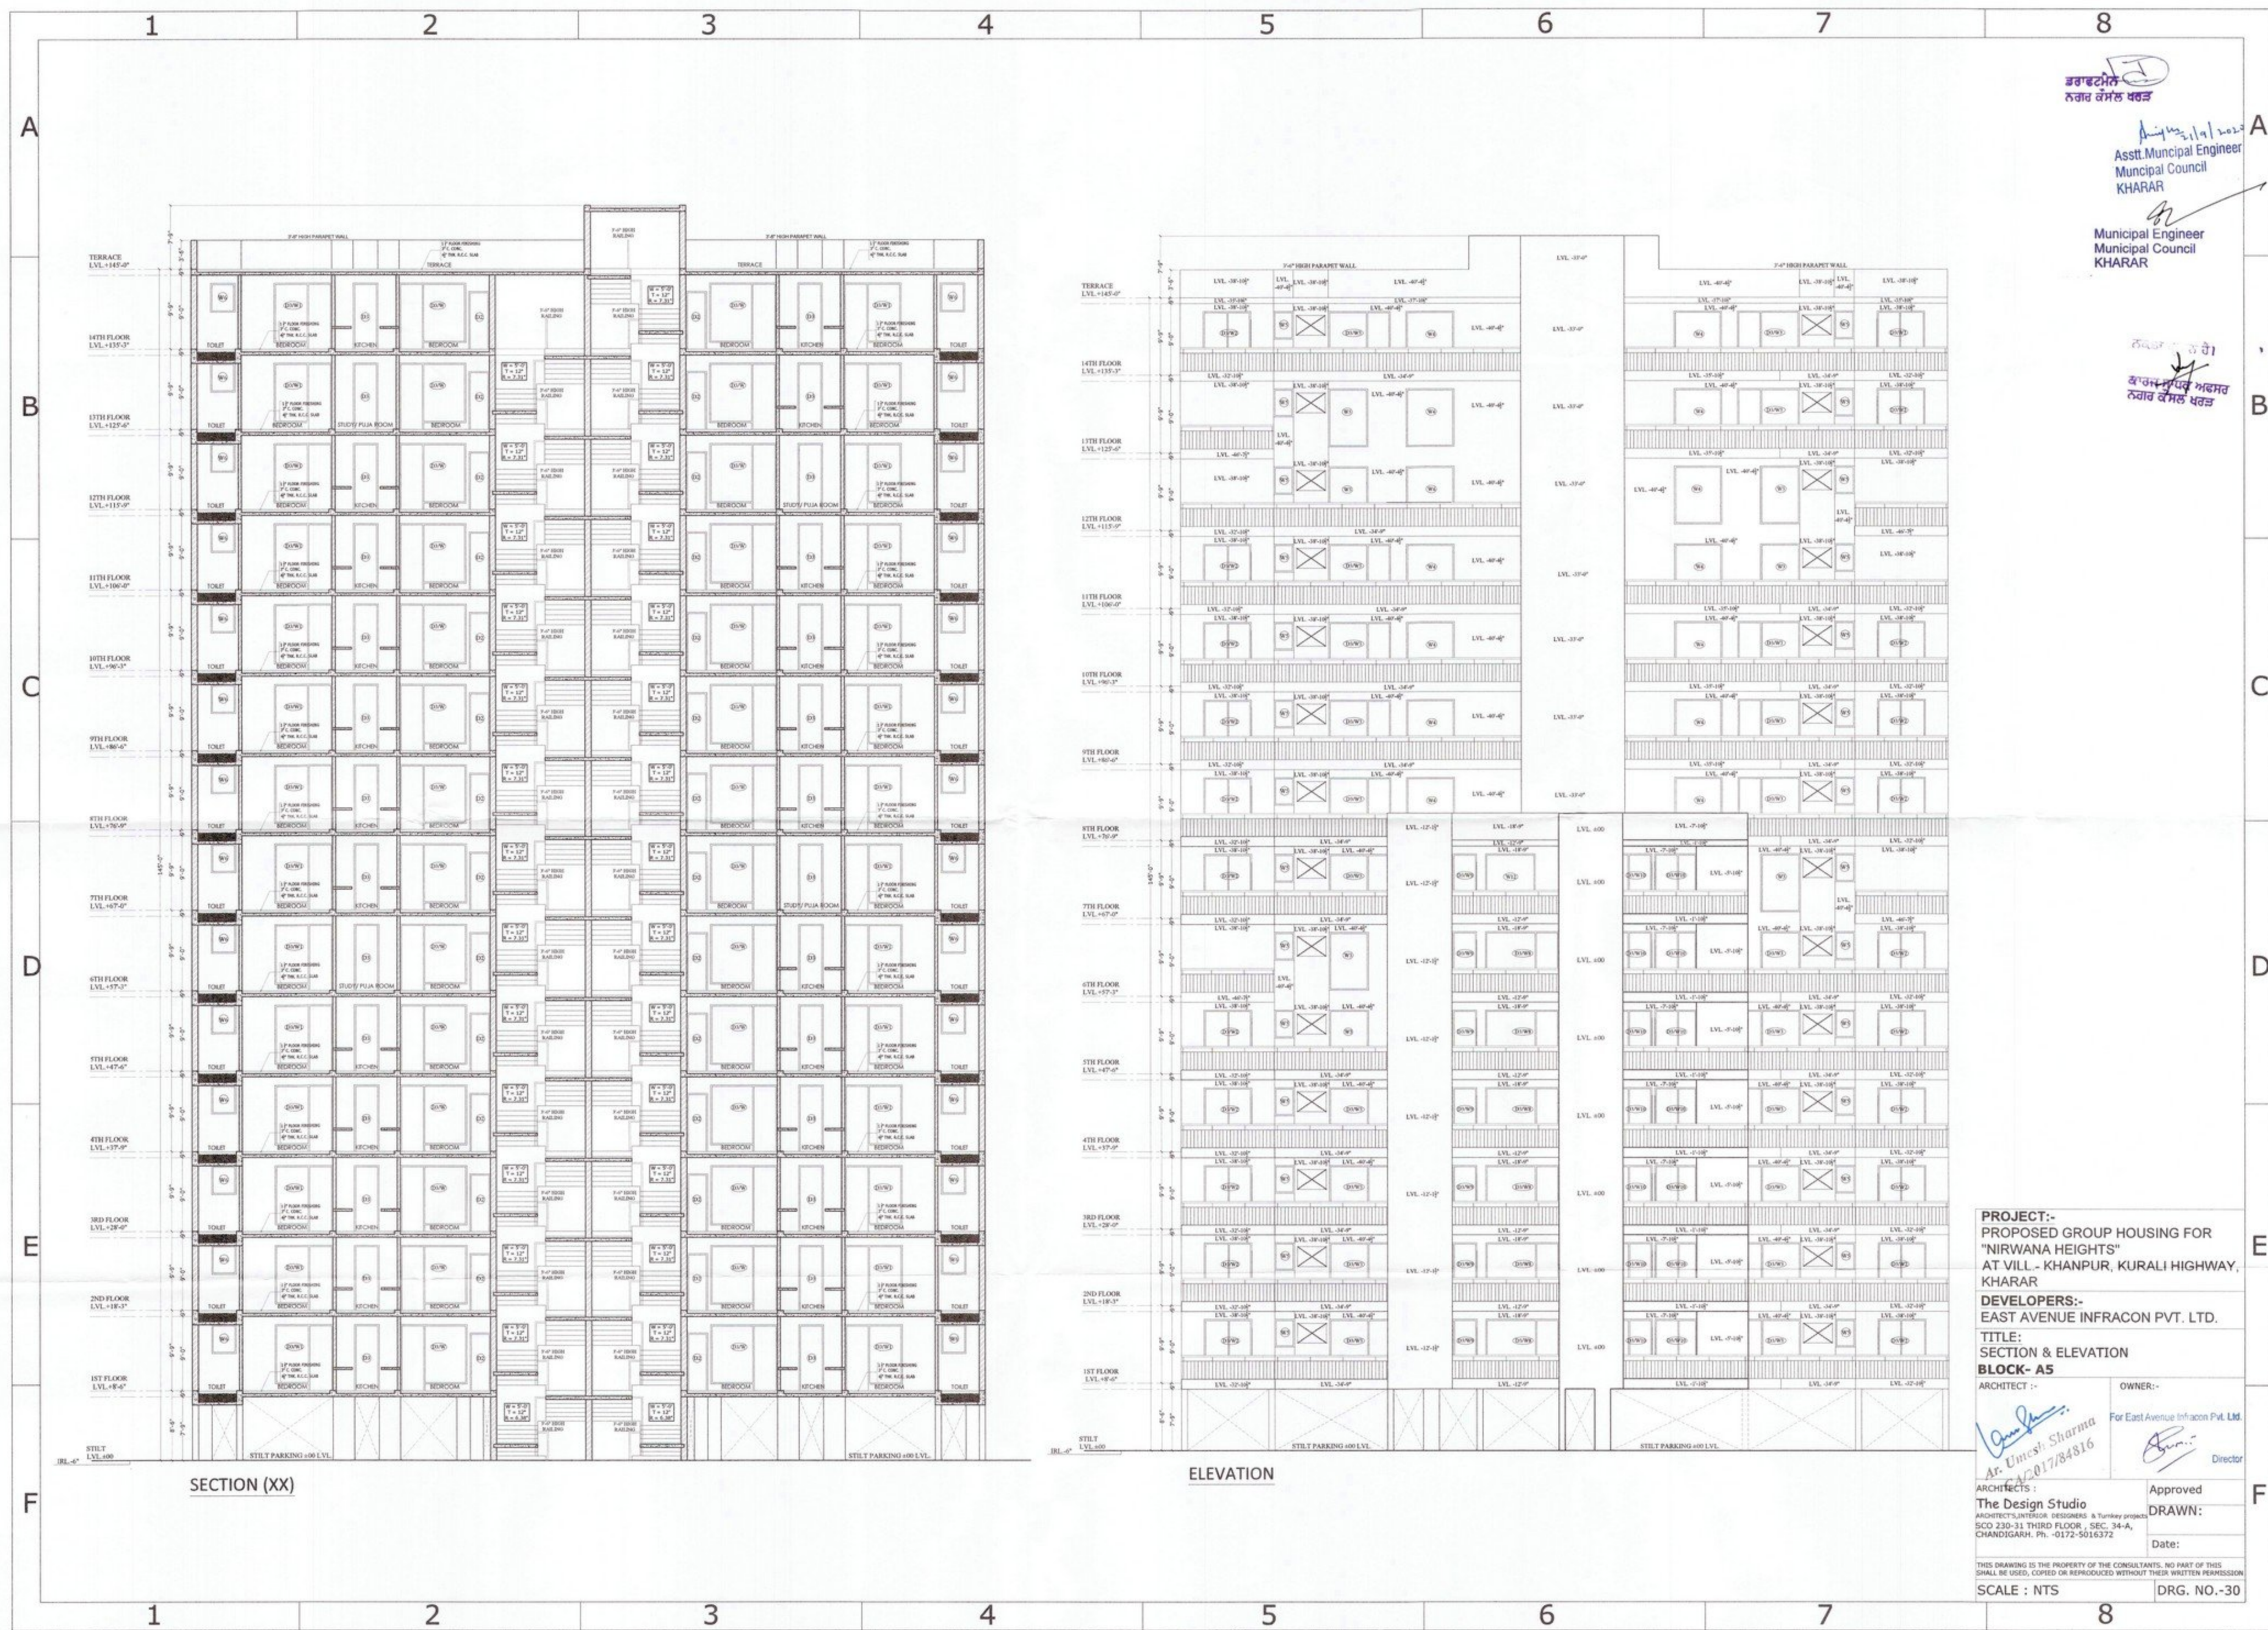

ਡਰਾਈंग
ਨਗਰ ਕੌਂਸਲ ਖਰਾਰ

Asstt. Municipal Engineer
Municipal Council
KHARAR

Municipal Engineer
Municipal Council
KHARAR

ਕਾਰਜਕੁਸ਼ਲ ਅਫਸਰ
ਨਗਰ ਕੌਂਸਲ ਖਰਾਰ

PROJECT:-
PROPOSED GROUP HOUSING FOR
"NIRWANA HEIGHTS"
AT VILL - KHANPUR, KURALI HIGHWAY,
KHARAR

DEVELOPERS:-
EAST AVENUE INFRACON PVT. LTD.

TITLE:
SECTION & ELEVATION
BLOCK- A5

ARCHITECT :- Ar. Umesh Sharma
1201784516

OWNER:- For East Avenue Infrakon Pvt. Ltd.
Director

APPROVED:
Approved
DRAWN:
Date:

ARCHITECTS:
The Design Studio
ARCHITECTS, INTERIOR DESIGNERS & TURNKEY PROJECTS
SCO 230-31 THIRD FLOOR, SEC. 34-A,
CHANDIGARH. Ph. -0172-5016372

**THIS DRAWING IS THE PROPERTY OF THE CONSULTANTS. NO PART OF THIS
SHALL BE USED, COPIED OR REPRODUCED WITHOUT THEIR WRITTEN PERMISSION**

SCALE : NTS **DRG. NO.-30**

ਮੀ. ਐਮ. ਐਸ. ਸ਼ਰਮਾ
ਡਿਜ਼ਾਈਨਰ
ਮੁਹਿੰਮੀ 16-3-2020