




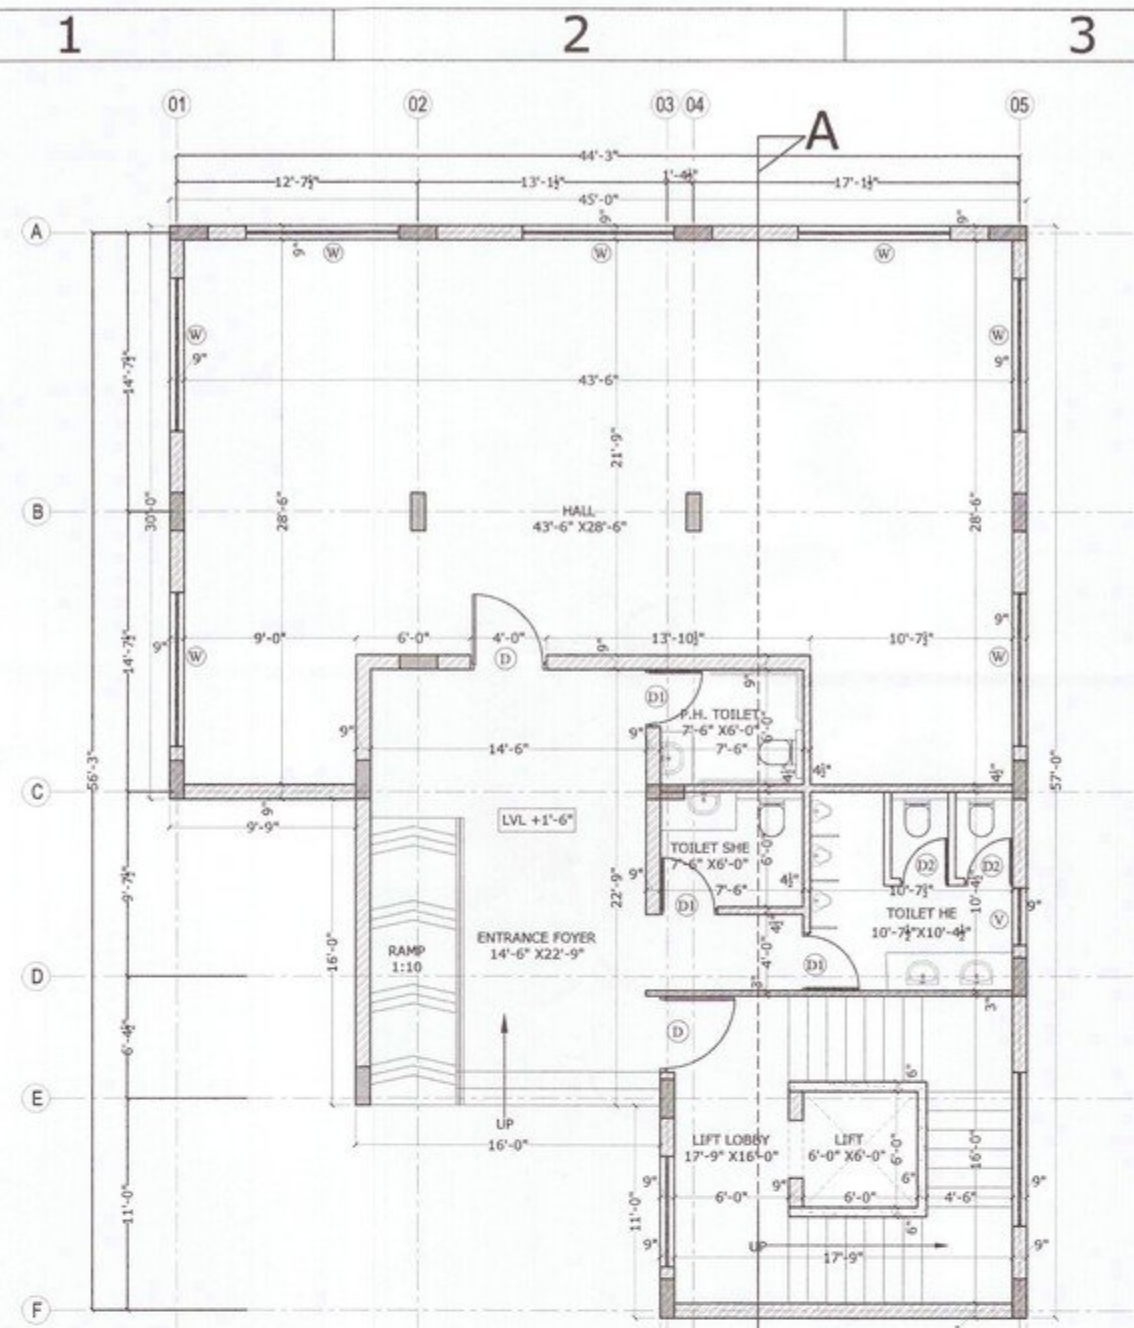


GROUND FLOOR PLAN

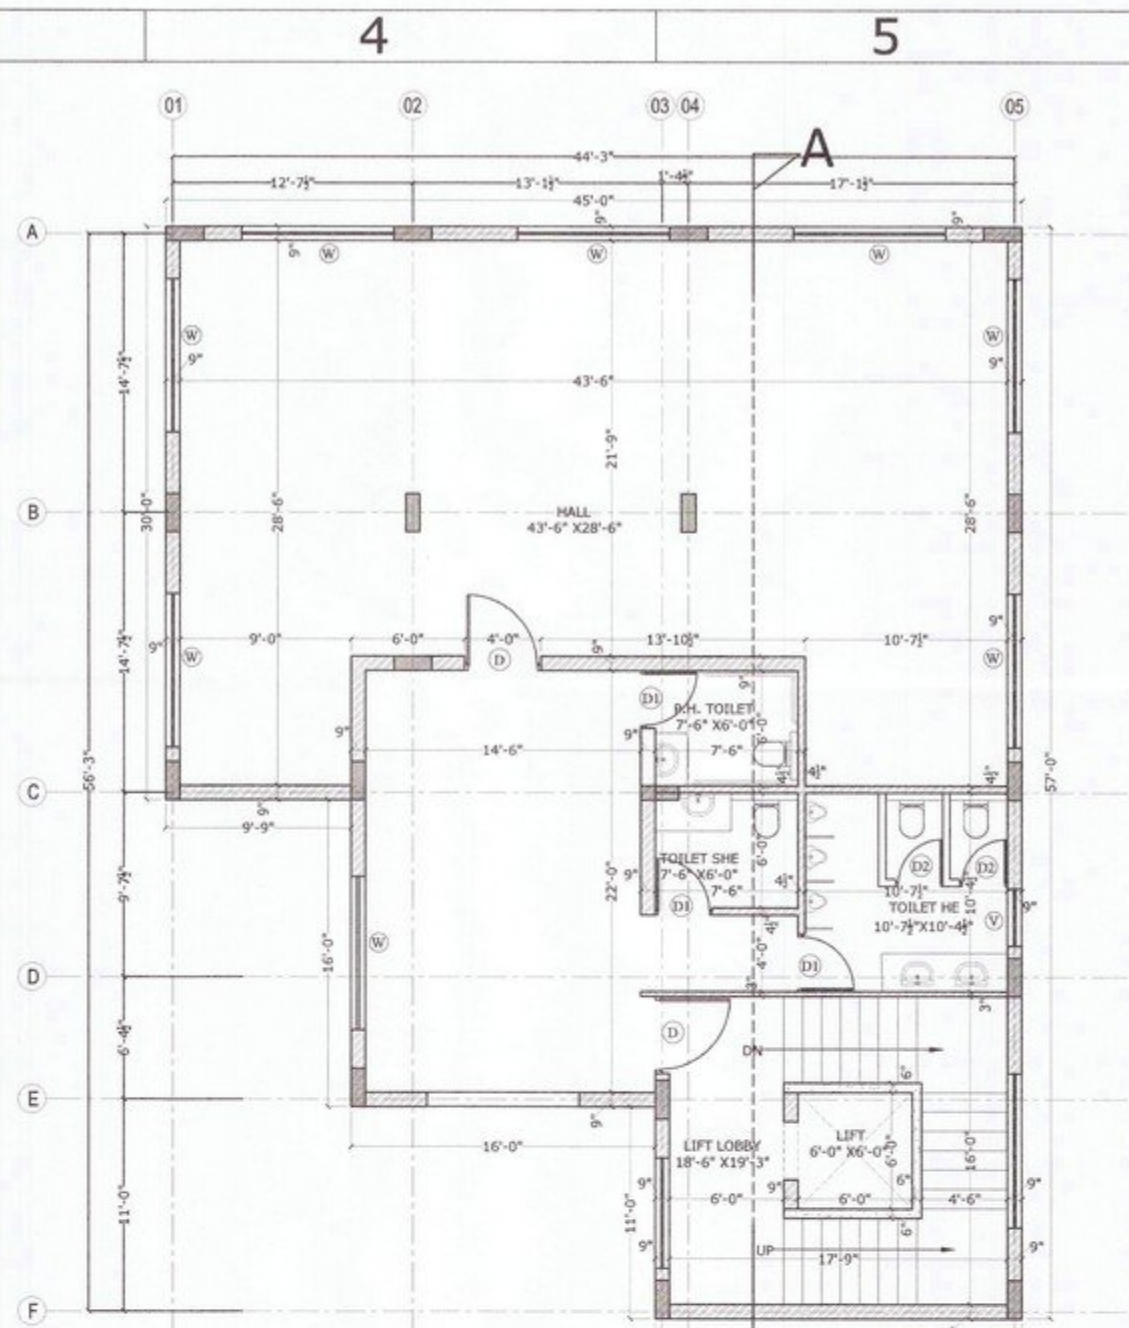


FIRST FLOOR PLAN

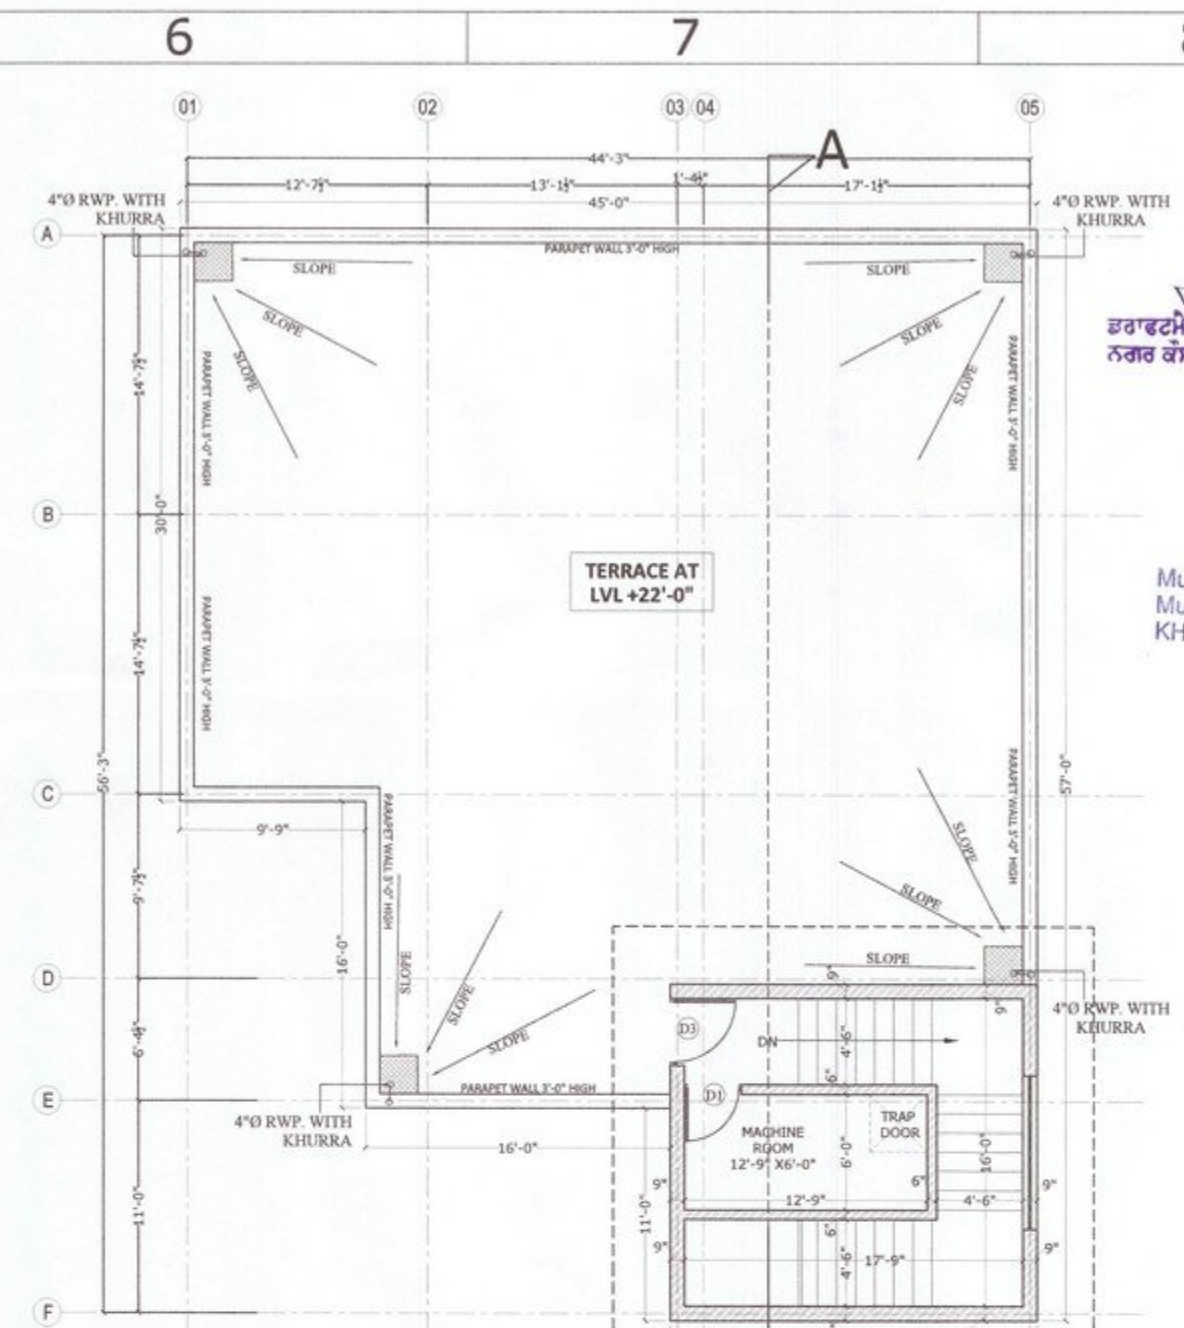


TERRACE PLAN

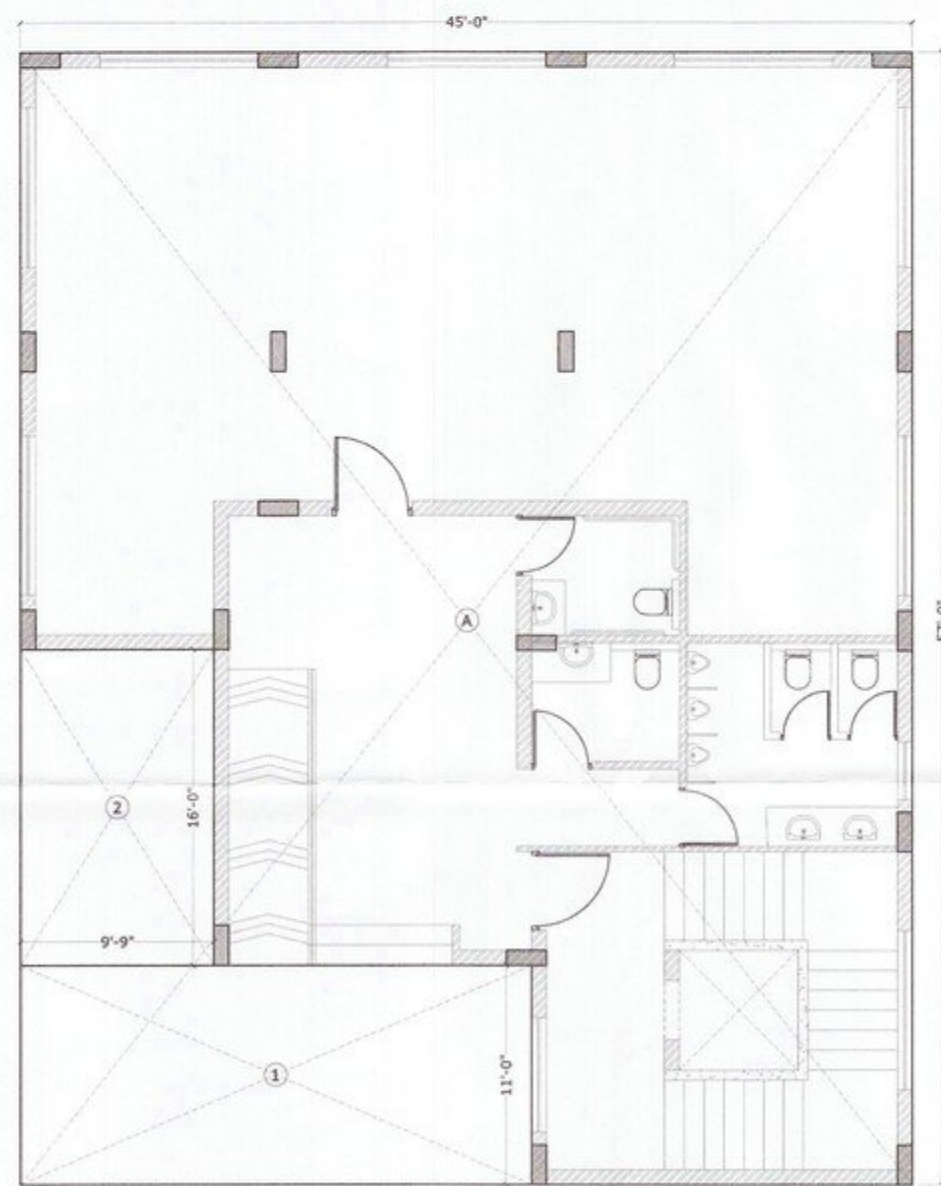


GROUND FLOOR AREA DIAGRAM

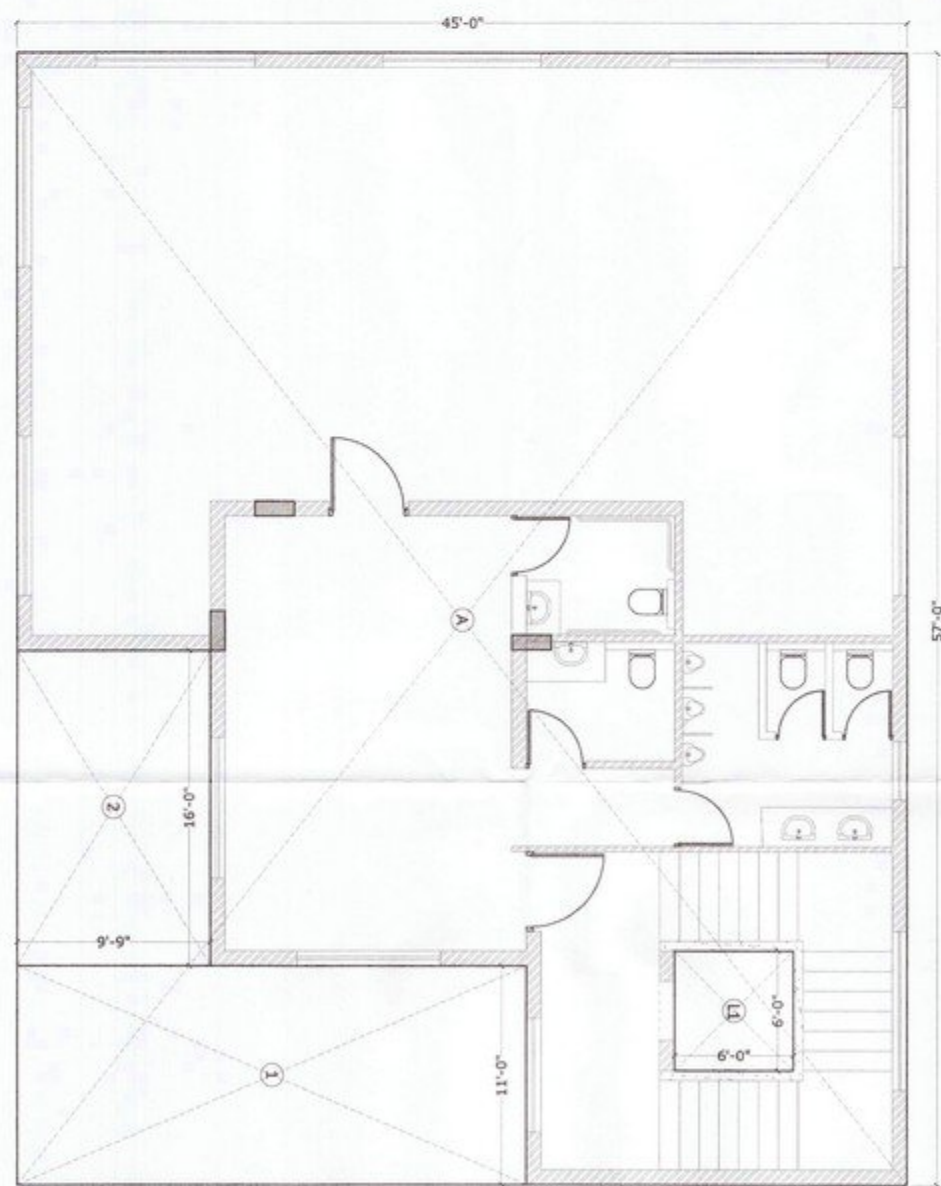

FIRST FLOOR AREA DIAGRAM

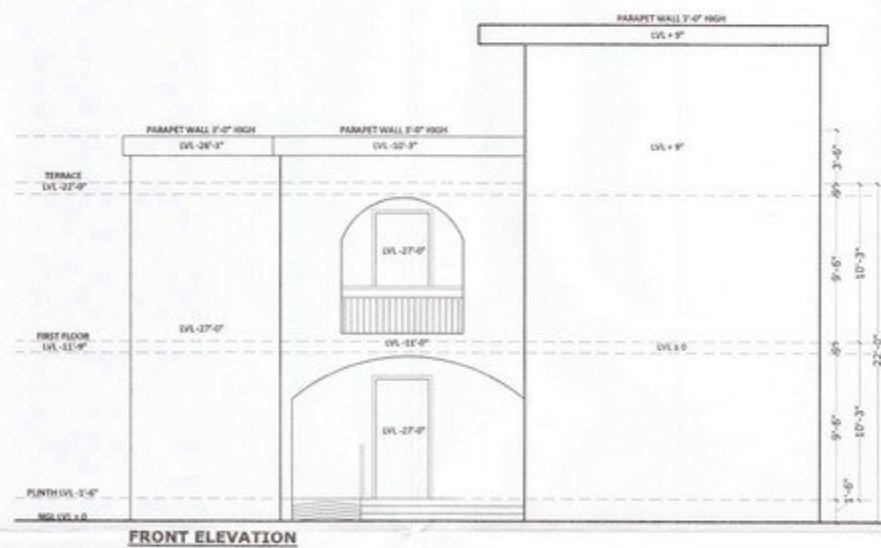

FRONT ELEVATION

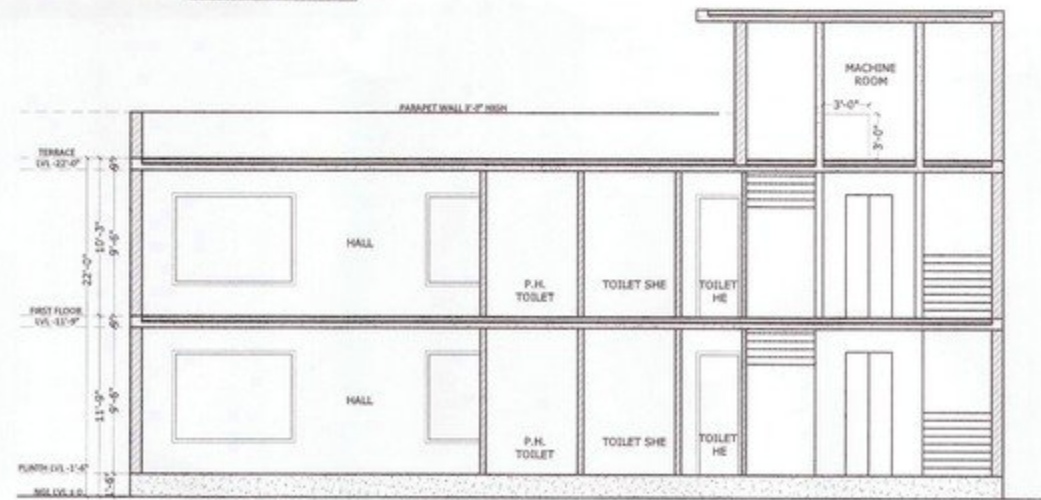

SECTION AT - AA

COVERED AREA STATEMENT				
DESCRIPTION	(L)	(W)	(NOS.)	AREA UNIT
AREA OF RECTANGLE - 1	57.000	x	45.000	x 1 = 2565.000 sq.ft.
TOTAL				= 2565.000 sq.ft.
DEDUCTION				
AREA OF RECTANGLE - 1	11.000	x	25.750	x 1 = 283.250 sq.ft.
AREA OF RECTANGLE - 2	16.000	x	9.750	x 1 = 156.000 sq.ft.
TOTAL				= 439.250 sq.ft.
AREA OF GROUND FLOOR AFTER DEDUCTION	2565.000	-	439.250	= 2125.75 sq.ft.
FIRST FLOOR AREA DETAIL				
DESCRIPTION	(L)	(W)	(NOS.)	AREA UNIT
AREA OF RECTANGLE - 1	57.000	x	45.000	x 1 = 2565.000 sq.ft.
TOTAL				= 2565.000 sq.ft.
DEDUCTION				
AREA OF RECTANGLE - 1	11.000	x	25.750	x 1 = 283.250 sq.ft.
AREA OF RECTANGLE - 2	16.000	x	9.750	x 1 = 156.000 sq.ft.
AREA OF LIFT - 1	6.000	x	6.000	x 1 = 36.000 sq.ft.
TOTAL				= 475.250 sq.ft.
AREA OF FIRST FLOOR AFTER DEDUCTION	2565.000	-	475.250	= 2089.75 sq.ft.
GROUND FLOOR AREA				= 2125.75 sq.ft.
FIRST FLOOR AREA				= 2089.75 sq.ft.
TOTAL AREA OF BLOCK-E (CLUB)				= 4215.500 sq.ft.

PROJECT:-
PROPOSED GROUP HOUSING FOR
"NIRWANA HEIGHTS"
AT VILL - KHANPUR, KURALI HIGHWAY,
KHARAR
DEVELOPERS:-
EAST AVENUE INFRACON PVT. LTD.

TITLE:
FLOOR PLANS, AREA DIAGRAM,
ELEVATION & SECTION
BLOCK-E (CLUB)

ARCHITECT :-

OWNER:-

For East Avenue Infracon Pvt. Ltd.
Ar. Umesh Sharma
CA/2017/84816
Director

ARCHITECTS :
The Design Studio
ARCHITECTS/INTERIOR DESIGNERS & Turnkey project
SCO 230-31 THIRD FLOOR, SEC. 34-A,
CHANDIGARH. Ph. -0172-5016372

Approved
DRAWN:

Date:

THIS DRAWING IS THE PROPERTY OF THE CONSULTANTS. NO PART OF THIS
SHALL BE USED, COPIED OR REPRODUCED WITHOUT THEIR WRITTEN PERMISSION
SCALE : NTS
DRG. NO.-69

डॉ. वी. ए. शर्मा
नगर कमिशनर

Asstt. Municipal Engineer
Municipal Council
KHARAR
Municipal Engineer
Municipal Council
KHARAR

नगर कमिशनर
नगर कमिशनर

वी. ए. शर्मा, डी.डी.
चंडीगढ़, 17. 01. 2018
नगर कमिशनर
नगर कमिशनर