

SUPERCEDED PLANS OF
LOW RISE TOWERS
LR-1,LR-2,LR-3,LR-4,LR-5 & LR-6
SITE NO.10 GROUP HOUSING
JANTA LAND Pvt. Ltd.
SECTOR-91,
MOHALI

ਨਕਸ਼ਾ ਪਾਸ ਕੀਤਾ

ਨਿਰਮਾਣ ਖਰਚਾ, 12/12/2020
ਗਮਾਡਾ, ਐਸ.ਏ.ਐਸ. ਨਗਰ।

REMARKS:-

OPENING SCHEDULE FOR LRS & LR6				
NO.	WIDTH	LENGTH	CELL	LOCATION
SD1	3350	2400	-	Bedroom
SD2	3350	2400	-	Bedroom
PD	1350	2400	-	Fire Station
D1	750	2400	-	Stair
D2	600	2400	-	Bedroom
D3	1000	2400	-	Bedroom
D4	1200	2400	-	Upper Entrance
DW1	900	2400	-	Bedroom
DW2	1750	2400	-	Bedroom
DW3	1775	2400	-	Bedroom
W1	450	2400	1000	Bedroom
W2	1350	2400	1000	Staircase
W3	1400	2400	1300	Staircase
W4	1400	2400	1300	Staircase
V1	450	2400	1000	Stair

DIRECTION:-



GITKA (ARCHITECT)
CA-2007/39302

ARCHITECT

ACME BUILDERS PVT. LTD.
DIRECTOR

OWNER

PROJECT:

JUBILEE GOLF VISTA

SHEET TITLE:-

LR-5 & LR-6
TYPICAL FLOOR PLAN
(1st. to 7th. FLOOR PLAN) &
8th. FLOOR PLAN

SCALE 1:100 @ A1

ACME BUILDERS PVT. LTD.
GH-10, SECTOR-91, JLPL,
MOHALI, (Pb)




ਮੀਨੀਸਟਰ ਆਫ਼ ਡਿਵੈਲਪਮੈਂਟ
ਗਮਾਡਾ, ਸਾਹਿਬਜ਼ਾਦਾ ਅਜੀਤ ਸਿੰਘ ਨਗਰ

Chief Town Planner
Punjab, Chandigarh.


No-SS01/CTP/6/SC-122
Date-26-11-2020

Assistant Town Planner
GMADA, S.A.S. Nagar

Divisional Engineer
Public Health Division No.1
GMADA, S.A.S. Nagar

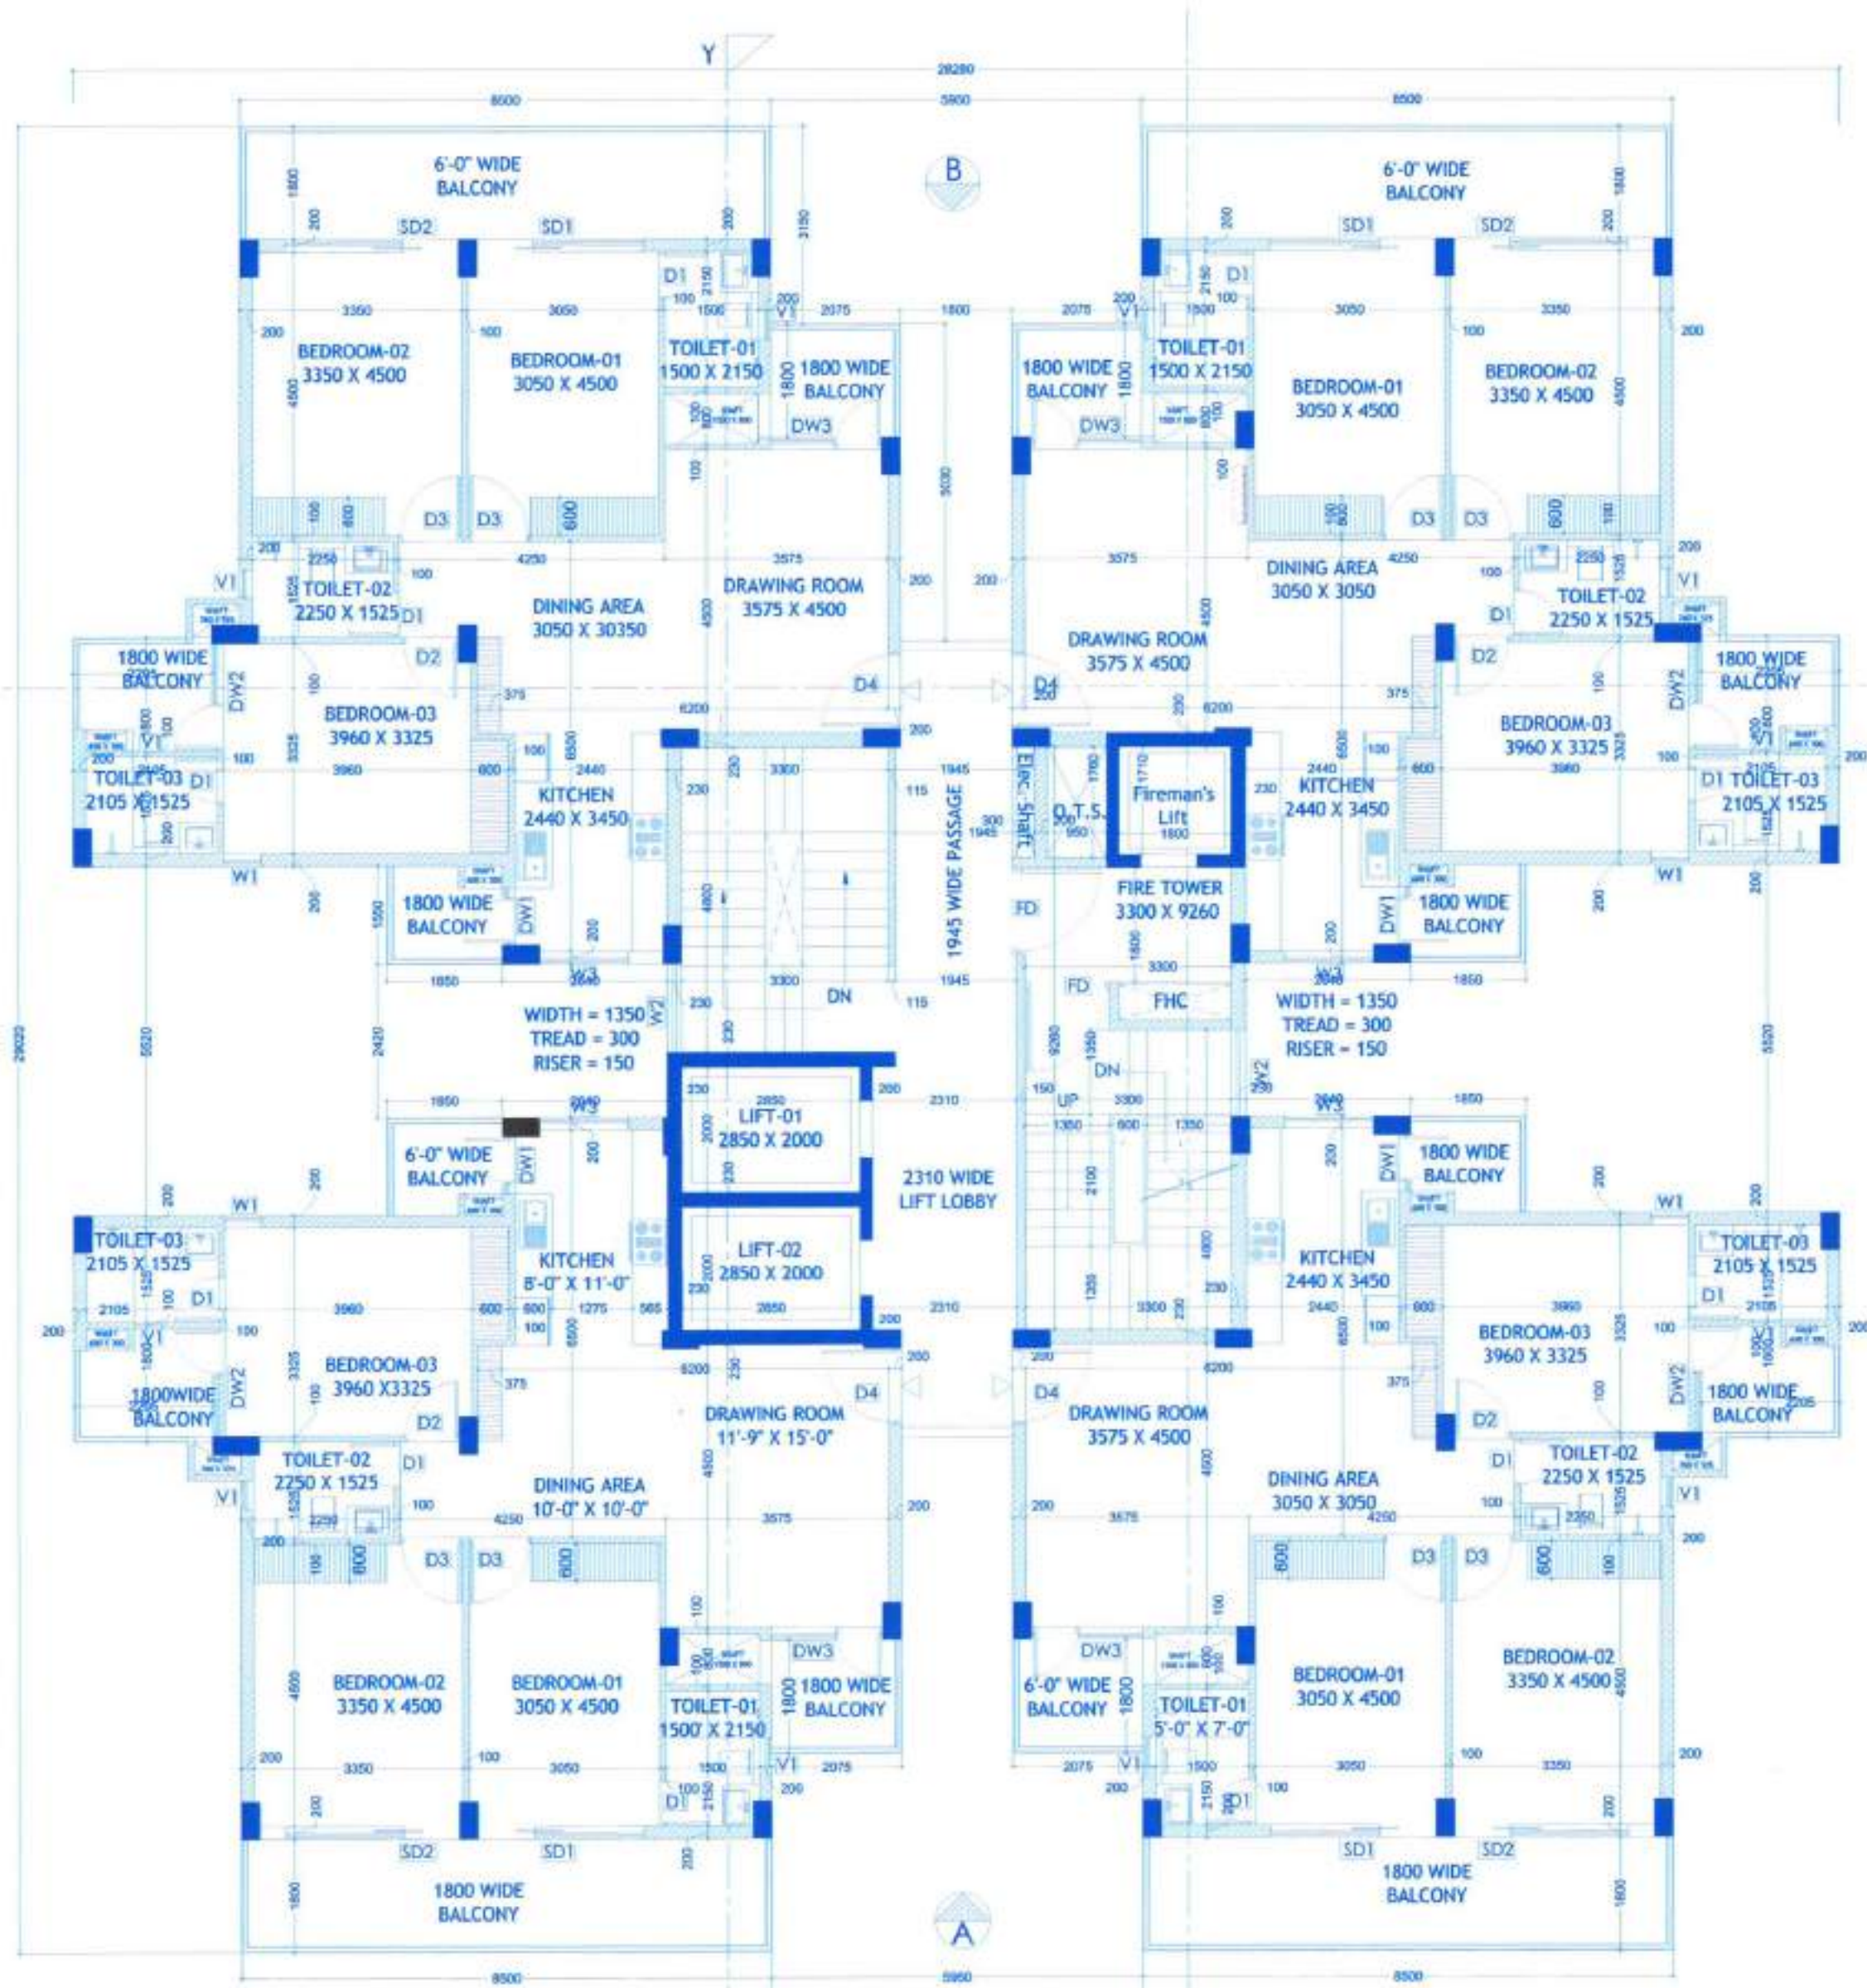

1ST TO 7TH TYPICAL PLAN
BLOCK LR5 & LR6

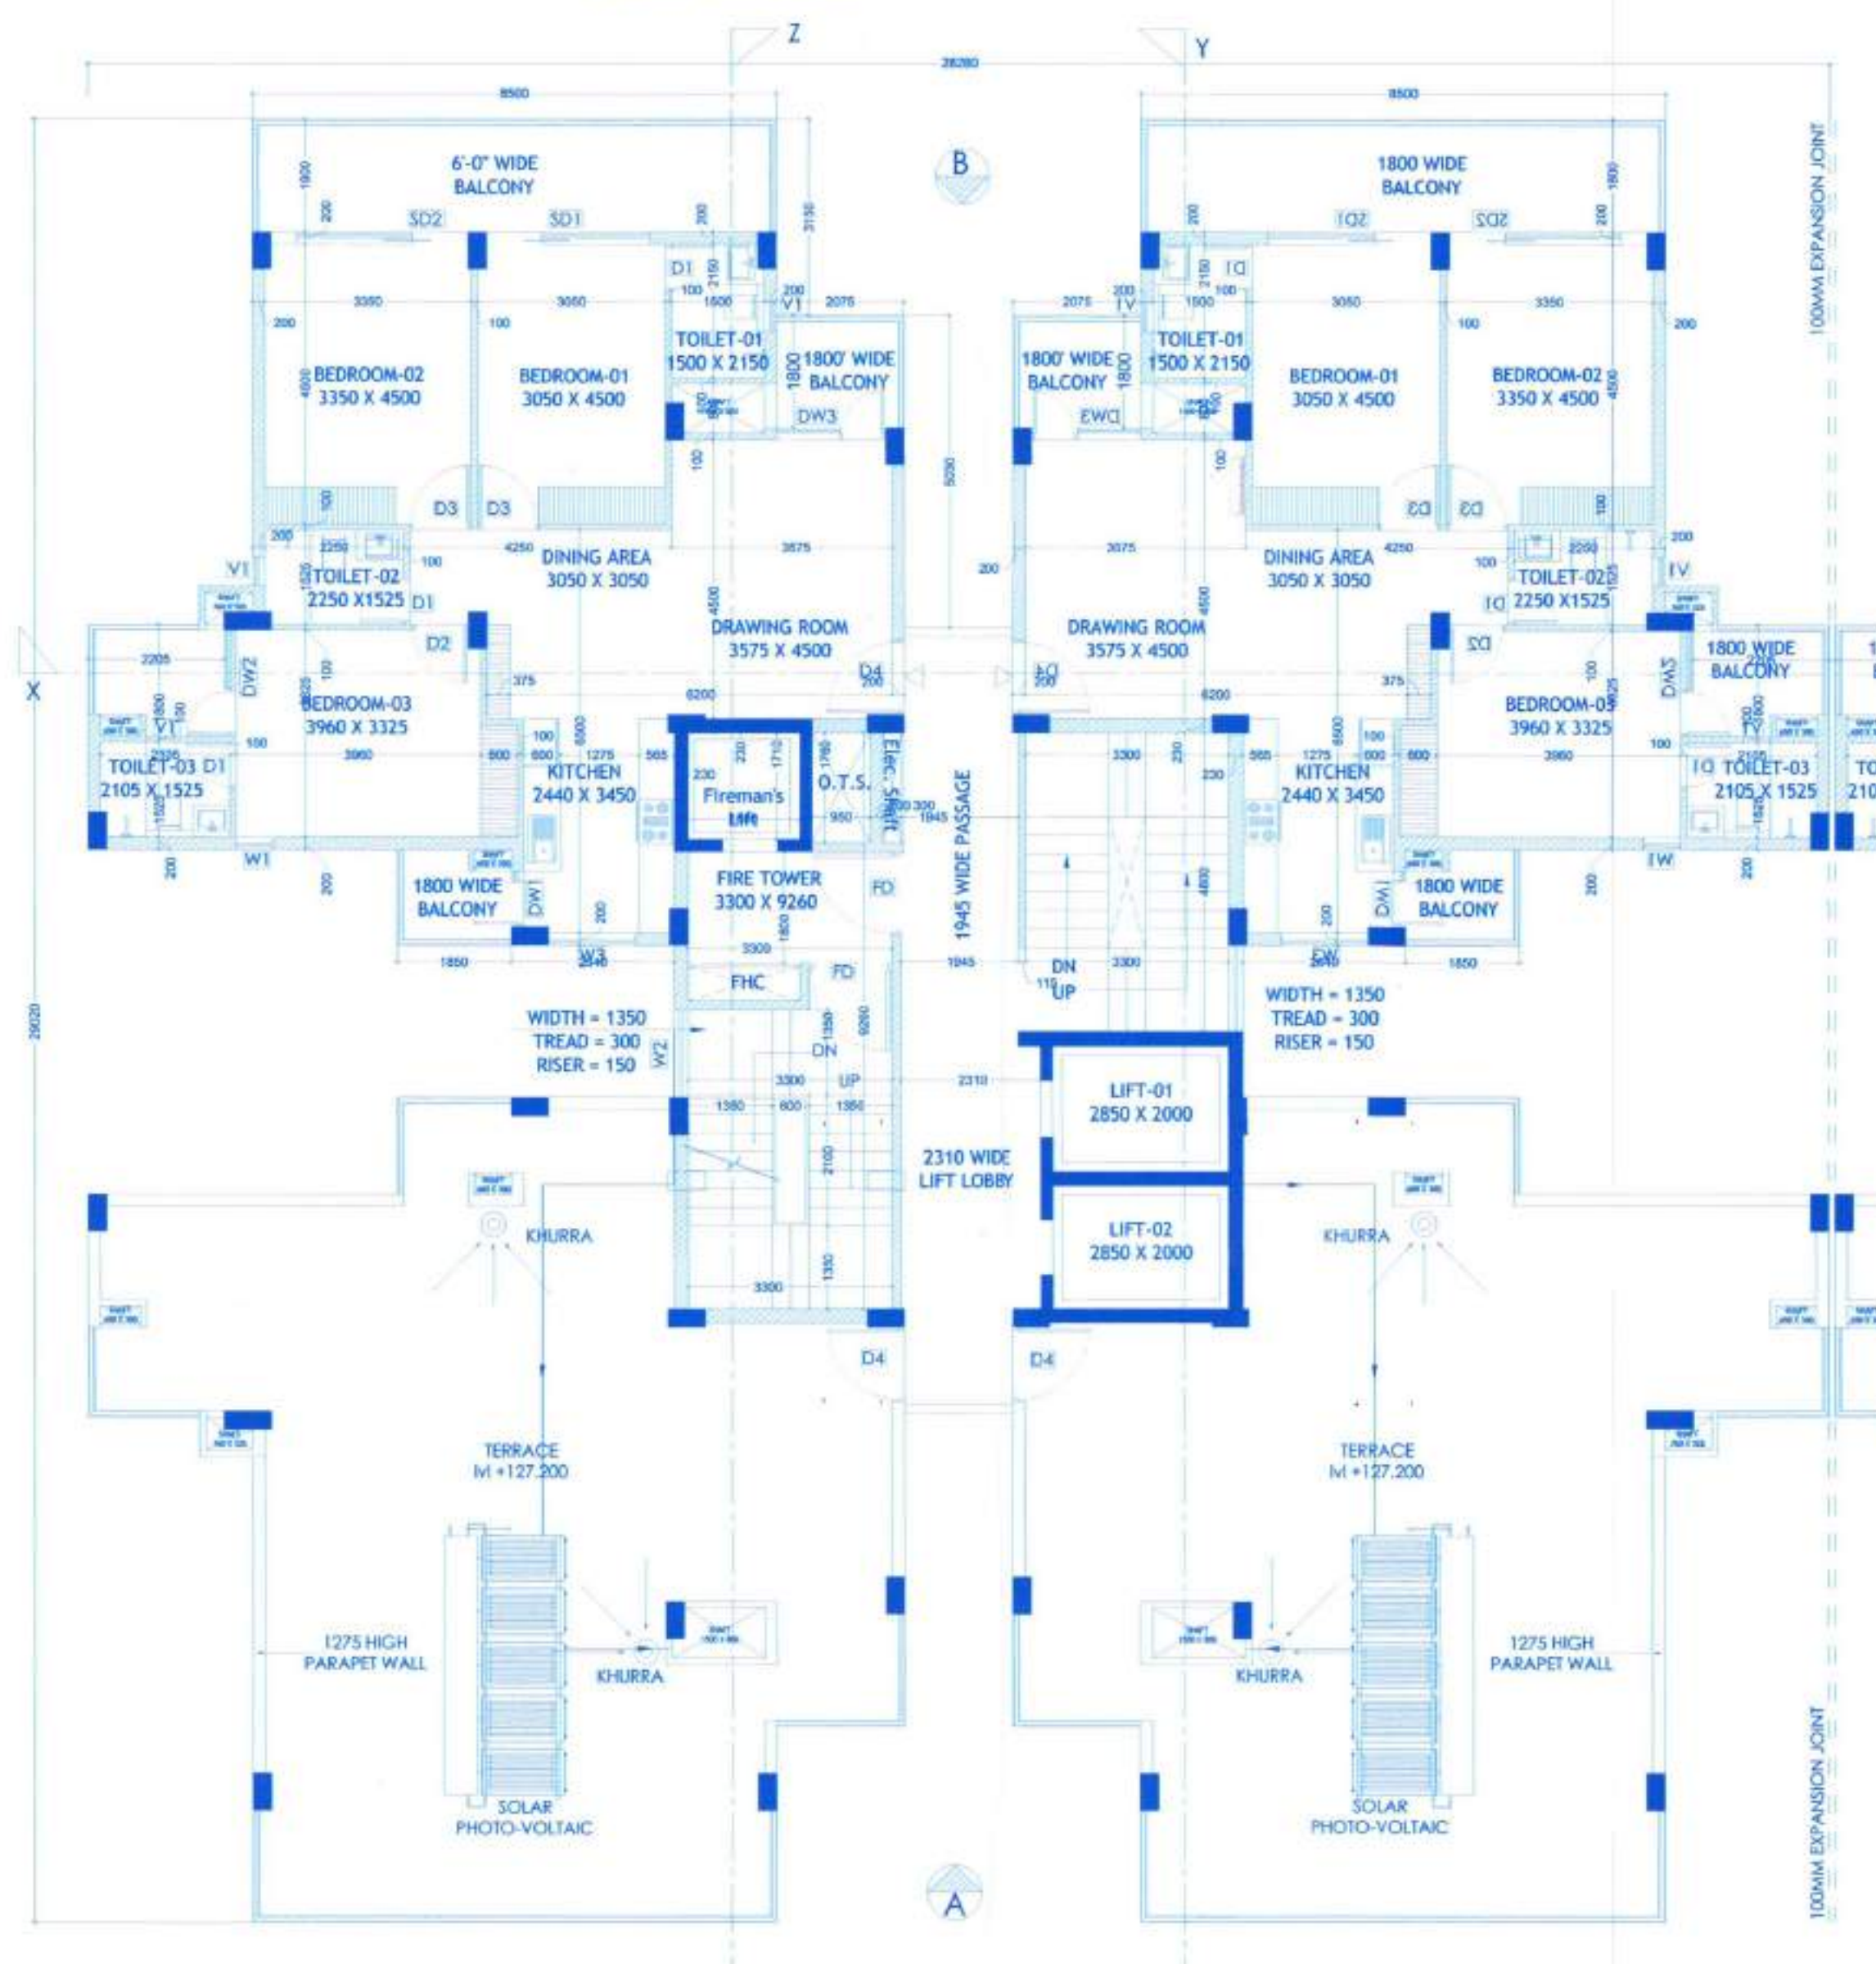

8TH FLOOR PLAN
BLOCK LR5