




STILT FLOOR PLAN
BLOCK LR5 & LR6

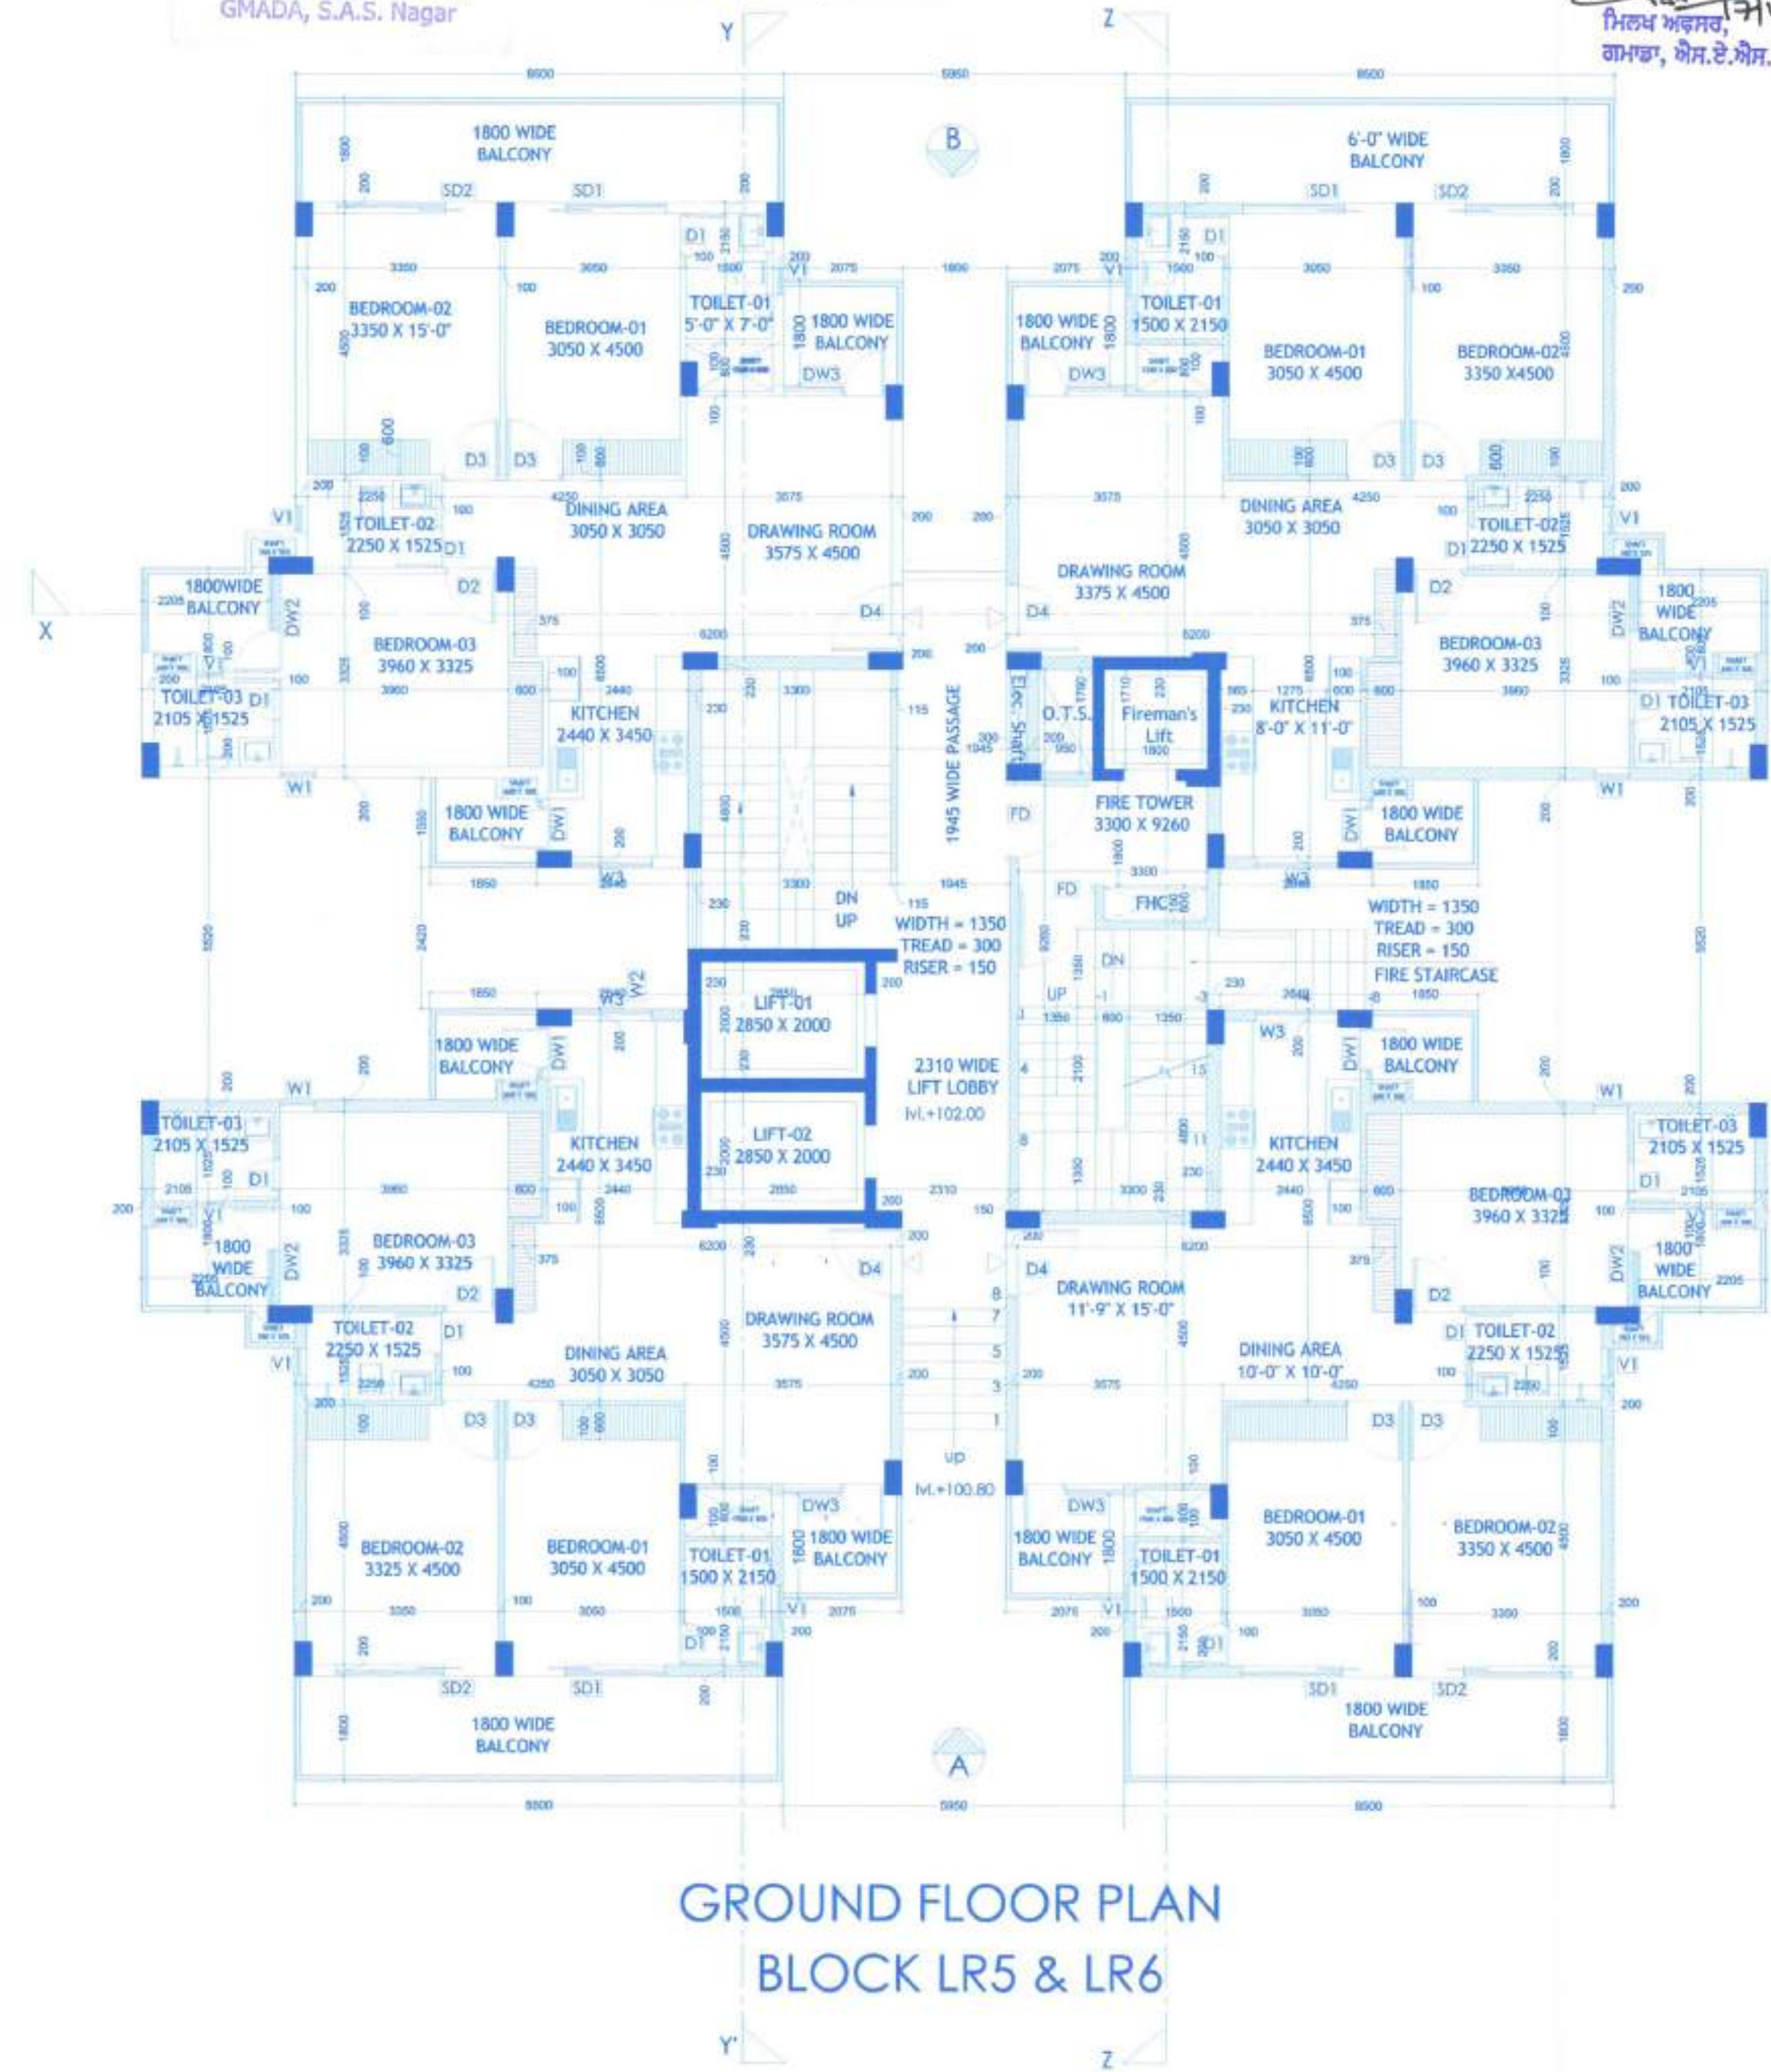

GROUND FLOOR PLAN
BLOCK LR5 & LR6

TOTAL FAR OF TOWER LR-5/L5-6
 $= 79.214 + 451.801 + 3162.609 + 248.424$
 $= 3942.048 \text{ sq.mt}$
 $= 2(3942.048) \text{ sq.mt}$
 $= 7884.096 \text{ sq.mt}$

ਉਪ ਮੋਡਲ ਇੰਜੀਨੀਅਰ (ਬਿਲਡਿੰਗ)
 ਗਮਾਡਾ, ਐਸ.ਏ.ਐਸ. ਨਗਰ।

ਮੀਨੀਅਰ ਆਰਕੀਟੈਕਟ
 ਗਮਾਡਾ, ਜਾਂਪਿੰਗਰ ਅਲੀਤ ਸਿੰਘ ਨਗਰ
 Assistant Town Planner
 GMADA, S.A.S. Nagar

Chief Town Planner,
 Punjab, Chandigarh,
 No-550/ETMPD/SC-122
 Date-26/1/2020

Divisional Engineer
 Public Health Division No.1
 GMADA, S.A.S. Nagar

ਨਕਸ਼ਾ ਪਾਸ ਕੀਤਾ
 ਮਿਲਖ ਅਵਤਾਰ,
 ਗਮਾਡਾ, ਐਸ.ਏ.ਐਸ. ਨਗਰ

SHEET NO:-15/23

SUPERCEDED PLANS OF
 LOW RISE TOWERS
 LR-1,LR-2,LR-3,LR-4,LR-5 & LR-6
 SITE NO.10 GROUP HOUSING
 JANTA LAND Pvt. Ltd.
 SECTOR-91,
 MOHALI

REMARKS:-

OPENING SCHEDULE FOR LRS & LR6				
NO.	WIDTH	LIMIT	CELL	LOCATION
SD1	3000	2400	-	Bedroom
SD2	2700	2400	-	Bedroom
SD3	1800	2400	-	Bedroom
SD4	1800	2400	-	Bedroom
DIRECTION:-



Gitika (ARCHITECT)
 CA-2007/39302

ARCHITECT

ACME BUILDERS PVT. LTD.
 Director

OWNER

PROJECT:

JUBILEE GOLF VISTA

SHEET TITLE:-

LR-5 & LR-6
 STILT FLOOR PLAN, GROUND
 FLOOR PLAN

SCALE 1:100 @ A1

ACME BUILDERS PVT. LTD.
 GH-10, SECTOR-91,JLPL,
 MOHALI, (Pb)

