
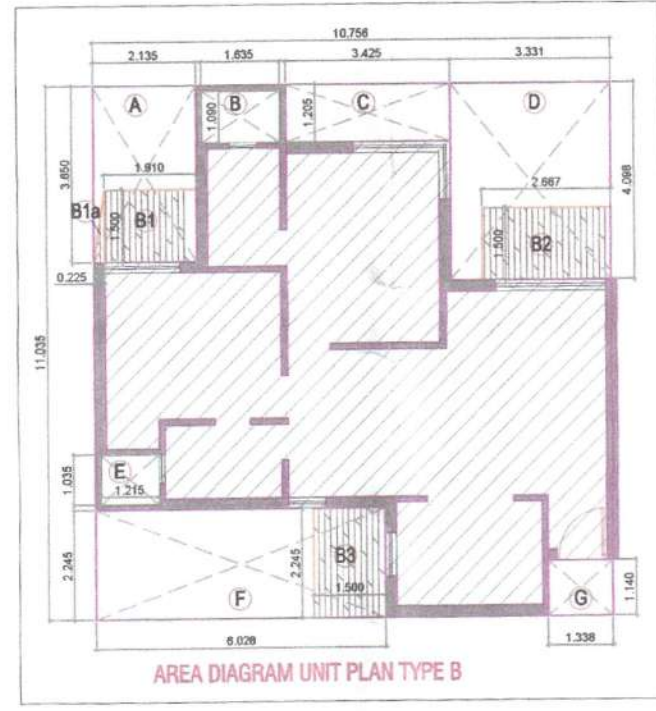


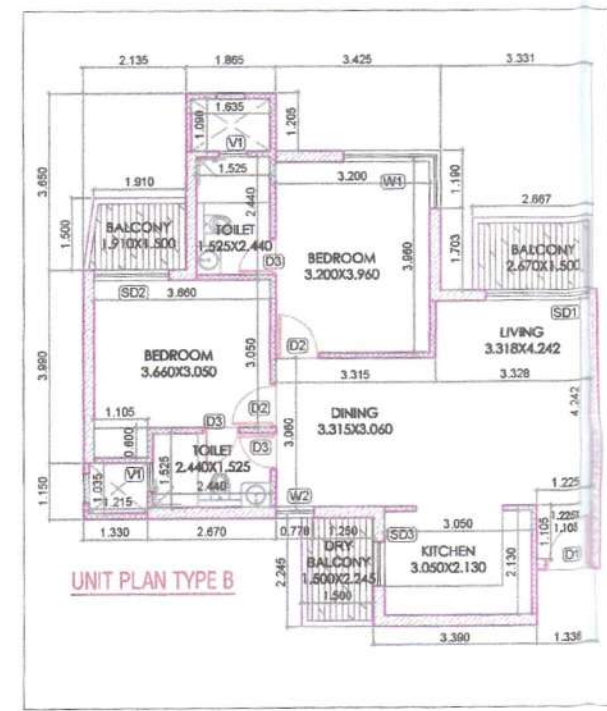

BUILDUP AREA STATEMENT FOR UNIT PLAN TYPE B					
UNIT AREA	N	L	B	N X L X B	SQ.MT.
UNIT NAME	1	10.70	11.035	118.89	118.89
TOTAL					118.89
DEDUCTIONS					
DUCTS (A)	N	L	B	N X L X B	SQ.MT.
A	1	2.130	3.65	7.73	7.73
B	1	1.630	1.09	1.78	1.78
C	1	3.435	1.205	4.13	4.13
D	1	3.331	4.098	13.65	13.65
E	1	1.215	1.095	1.33	1.33
F	1	0.028	2.245	0.06	0.06
G	1	1.330	1.14	1.52	1.52
TOTAL DEDUCTIONS				43.67	43.67
FAR AREA OF UNIT EXCLUDING BALCONY (UNIT TYPE B)					
A-B				75.02	75.02
BALCONY AREA CALCULATION OF UNIT (B)					
BALCONY NO.	N	L	B	N X L X B	SQ.MT.
B1	1	1.91	1.5	2.87	2.87
B2	1	1.225	1.5	0.17	0.17
B3	1	2.867	1.5	4.30	4.30
B4	1	1.3	2.245	3.37	3.37
NON FAR BALCONY AREA					
				10.40	10.40
FAR AREA OF UNIT (UNIT TYPE B)					
C				75.02	75.02


Divisional Engineer
Public Health Division No.1
GMADA, S.A.S. Nagar

ਸੀਨੀਅਰ ਆਰਕੀਟੈਕਟ
ਗਮਾਡਾ, ਸਾਹਿਬਜ਼ਾਦਾ ਅਜੀਤ ਸਿੰਘ ਨਗਰ

Assistant Town Planner
GMADA, S.A.S. Nagar

ਨਕਸ਼ਾ ਪਾਸ ਕੀਤਾ
ਮਿਲਿੰਦਰ ਆਹਲੂਵਾਲੀਆ
ਗਮਾਡਾ, ਐਸ.ਏ.ਐਸ. ਨਗਰ

ਉਪ ਮੰਡਲ ਇੰਜੀਨੀਅਰ (ਬਿਲਡਿੰਗ)
ਗਮਾਡਾ, ਐਸ.ਏ.ਐਸ. ਨਗਰ

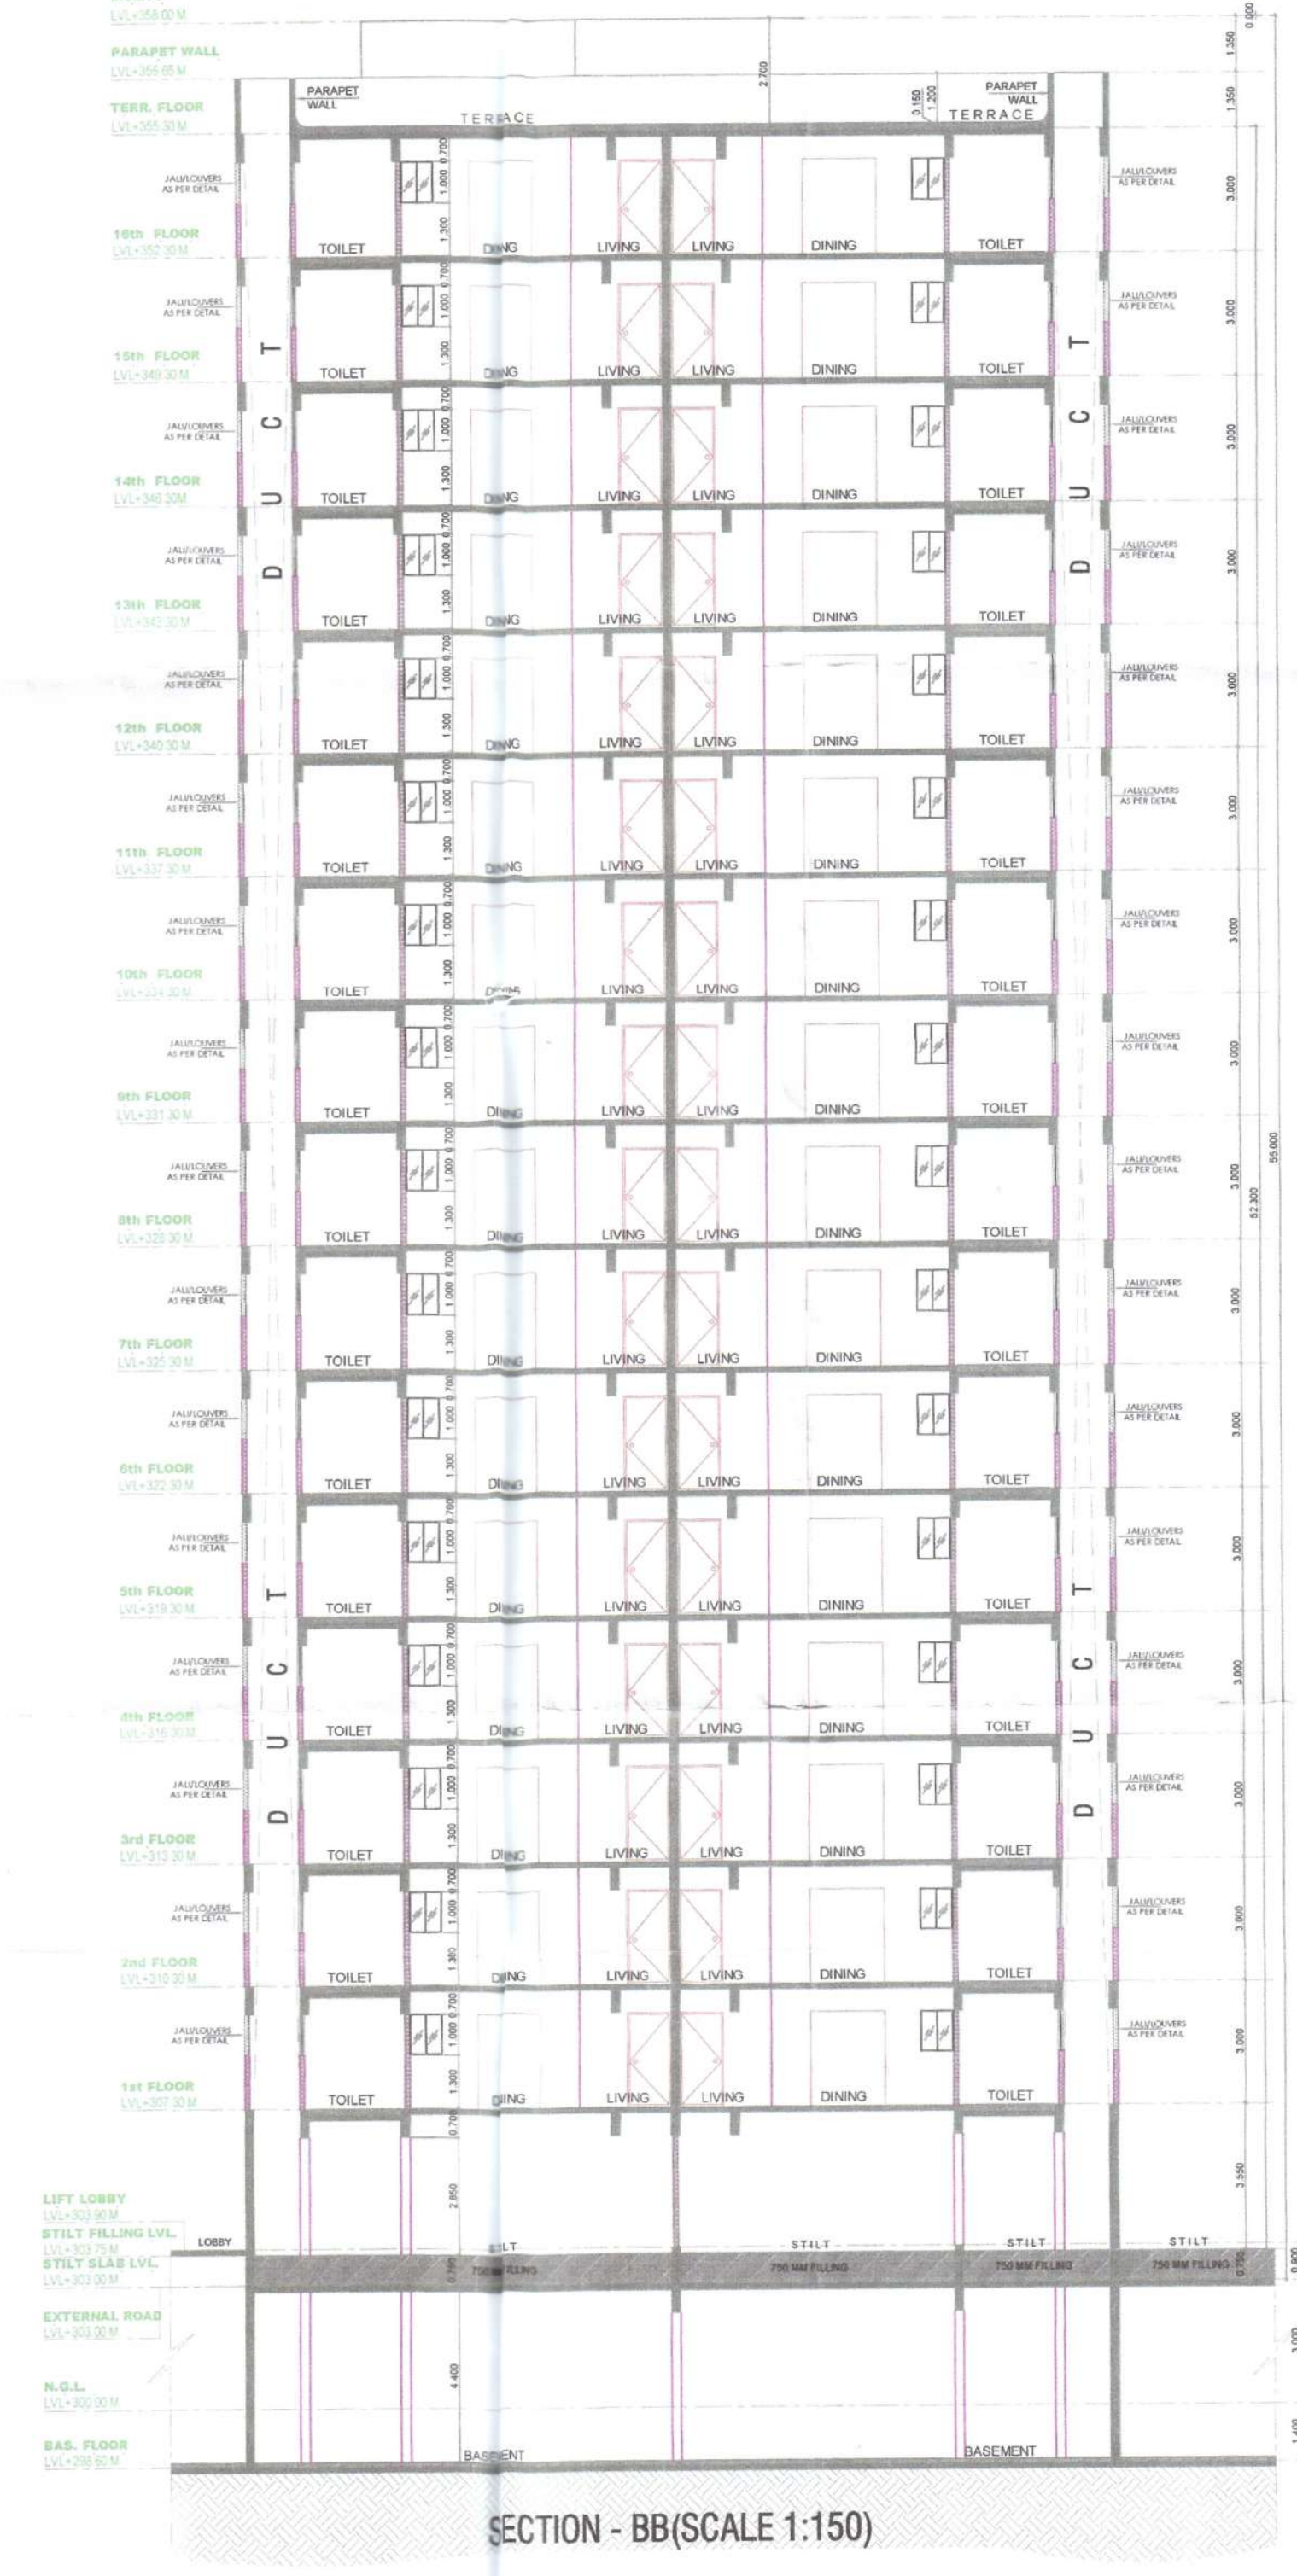

DOOR SCHEDULE

TYPE	SIZE	DESCRIPTION
D	1.50X2.400	CLUB HOUSE
D1	1.05X2.400	LIVING / DINING
D2	0.900X2.100	M BEDROOM
SD	0.750X2.100	TOILET
SD	1.20X2.100	STAIRCASE

WINDOW SCHEDULE

TYPE	SIZE	DESCRIPTION
SD1	2.28X2.300	LIVING / DINING
SD2	1.560X2.300	BEDROOM
SD3	0.900X2.300	KITCHEN
W1	1.800X1.800	BEDROOM
W2	0.778X1.800	DINING
V1	600X1.250	TOILET

SUPERCEDED GROUP HOUSING
RESIDENTIAL POCKET 2B FOR JANTA
LAND PROMOTERS LTD.
AT SITE NO. - RESIDENTIAL POCKET 2B
SEC.66A, S.A.S NAGAR, MOHALI

CLIENT:-
JANTA LAND PROMOTERS PVT. LTD.
ADD:- SCO. 39-42, SECTOR 82,
MOHALI, PUNJAB.

TITLE:
BUILDING-4 (TOWER-D)
ELEVATION, SECTION AA & BB,
UNIT PLAN TYPE-B & AREA DIAGRAM
OF UNIT PLAN TYPE-B

SCALE:- 1:100 DATE -21-05-2019

ARCHITECT: SHEET NO.: 19

For JANTA LAND PROMOTERS LTD.
Ar. Kiran Ahluwalia
CA No. 34311

DEALT BY:-
CHECKED BY:-

OWNER:
For JANTA LAND PROMOTERS PVT. LTD.
MANAGING DIRECTOR