



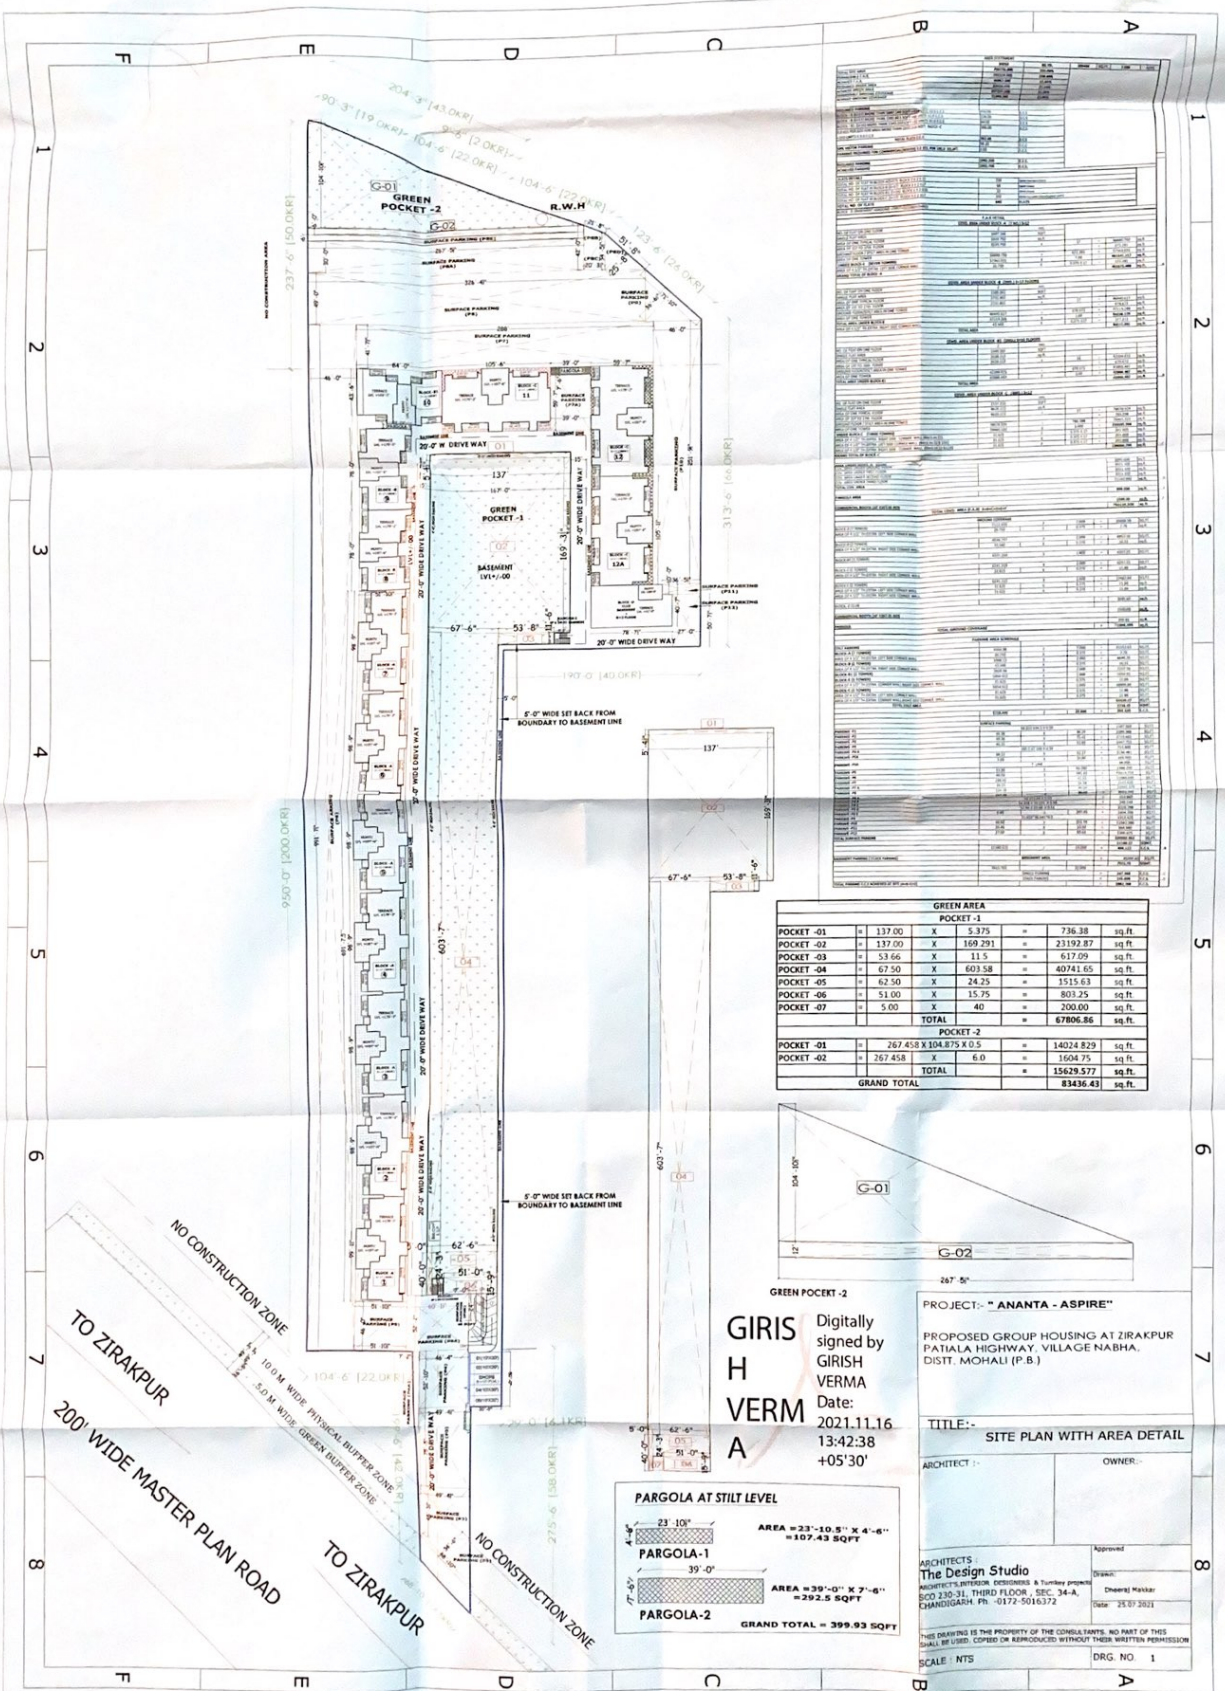

NO.	DESCRIPTION	UNIT	AMOUNT	REMARKS
1	CONCRETE WORK	SQ. FT.	123.45	
2	PAVING WORK	SQ. FT.	567.89	
3	LANDSCAPING	SQ. FT.	234.56	
4	WATER SUPPLY	SQ. FT.	123.45	
5	SEWERAGE	SQ. FT.	678.90	
6	ELECTRICAL	SQ. FT.	345.67	
7	MECHANICAL	SQ. FT.	901.23	
8	FINISHES	SQ. FT.	456.78	
9	FOUNDATION	SQ. FT.	789.01	
10	STRUCTURE	SQ. FT.	2109.87	
11	ROOFING	SQ. FT.	567.89	
12	CLADDING	SQ. FT.	123.45	
13	GLAZING	SQ. FT.	678.90	
14	MECHANICAL	SQ. FT.	345.67	
15	ELECTRICAL	SQ. FT.	901.23	
16	FINISHES	SQ. FT.	456.78	
17	FOUNDATION	SQ. FT.	789.01	
18	STRUCTURE	SQ. FT.	2109.87	
19	ROOFING	SQ. FT.	567.89	
20	CLADDING	SQ. FT.	123.45	
21	GLAZING	SQ. FT.	678.90	
22	MECHANICAL	SQ. FT.	345.67	
23	ELECTRICAL	SQ. FT.	901.23	
24	FINISHES	SQ. FT.	456.78	
25	FOUNDATION	SQ. FT.	789.01	
26	STRUCTURE	SQ. FT.	2109.87	
27	ROOFING	SQ. FT.	567.89	
28	CLADDING	SQ. FT.	123.45	
29	GLAZING	SQ. FT.	678.90	
30	MECHANICAL	SQ. FT.	345.67	
31	ELECTRICAL	SQ. FT.	901.23	
32	FINISHES	SQ. FT.	456.78	
33	FOUNDATION	SQ. FT.	789.01	
34	STRUCTURE	SQ. FT.	2109.87	
35	ROOFING	SQ. FT.	567.89	
36	CLADDING	SQ. FT.	123.45	
37	GLAZING	SQ. FT.	678.90	
38	MECHANICAL	SQ. FT.	345.67	
39	ELECTRICAL	SQ. FT.	901.23	
40	FINISHES	SQ. FT.	456.78	
41	FOUNDATION	SQ. FT.	789.01	
42	STRUCTURE	SQ. FT.	2109.87	
43	ROOFING	SQ. FT.	567.89	
44	CLADDING	SQ. FT.	123.45	
45	GLAZING	SQ. FT.	678.90	
46	MECHANICAL	SQ. FT.	345.67	
47	ELECTRICAL	SQ. FT.	901.23	
48	FINISHES	SQ. FT.	456.78	
49	FOUNDATION	SQ. FT.	789.01	
50	STRUCTURE	SQ. FT.	2109.87	
51	ROOFING	SQ. FT.	567.89	
52	CLADDING	SQ. FT.	123.45	
53	GLAZING	SQ. FT.	678.90	
54	MECHANICAL	SQ. FT.	345.67	
55	ELECTRICAL	SQ. FT.	901.23	
56	FINISHES	SQ. FT.	456.78	
57	FOUNDATION	SQ. FT.	789.01	
58	STRUCTURE	SQ. FT.	2109.87	
59	ROOFING	SQ. FT.	567.89	
60	CLADDING	SQ. FT.	123.45	
61	GLAZING	SQ. FT.	678.90	
62	MECHANICAL	SQ. FT.	345.67	
63	ELECTRICAL	SQ. FT.	901.23	
64	FINISHES	SQ. FT.	456.78	
65	FOUNDATION	SQ. FT.	789.01	
66	STRUCTURE	SQ. FT.	2109.87	
67	ROOFING	SQ. FT.	567.89	
68	CLADDING	SQ. FT.	123.45	
69	GLAZING	SQ. FT.	678.90	
70	MECHANICAL	SQ. FT.	345.67	
71	ELECTRICAL	SQ. FT.	901.23	
72	FINISHES	SQ. FT.	456.78	
73	FOUNDATION	SQ. FT.	789.01	
74	STRUCTURE	SQ. FT.	2109.87	
75	ROOFING	SQ. FT.	567.89	
76	CLADDING	SQ. FT.	123.45	
77	GLAZING	SQ. FT.	678.90	
78	MECHANICAL	SQ. FT.	345.67	
79	ELECTRICAL	SQ. FT.	901.23	
80	FINISHES	SQ. FT.	456.78	
81	FOUNDATION	SQ. FT.	789.01	
82	STRUCTURE	SQ. FT.	2109.87	
83	ROOFING	SQ. FT.	567.89	
84	CLADDING	SQ. FT.	123.45	
85	GLAZING	SQ. FT.	678.90	
86	MECHANICAL	SQ. FT.	345.67	
87	ELECTRICAL	SQ. FT.	901.23	
88	FINISHES	SQ. FT.	456.78	
89	FOUNDATION	SQ. FT.	789.01	
90	STRUCTURE	SQ. FT.	2109.87	
91	ROOFING	SQ. FT.	567.89	
92	CLADDING	SQ. FT.	123.45	
93	GLAZING	SQ. FT.	678.90	
94	MECHANICAL	SQ. FT.	345.67	
95	ELECTRICAL	SQ. FT.	901.23	
96	FINISHES	SQ. FT.	456.78	
97	FOUNDATION	SQ. FT.	789.01	
98	STRUCTURE	SQ. FT.	2109.87	
99	ROOFING	SQ. FT.	567.89	
100	CLADDING	SQ. FT.	123.45	

GREEN AREA							
POCKET-1							
POCKET -01	=	137.00	X	5.375	=	736.38	sq.ft.
POCKET -02	=	137.00	X	169.291	=	23192.87	sq.ft.
POCKET -03	=	53.66	X	11.5	=	617.09	sq.ft.
POCKET -04	=	67.50	X	601.58	=	40741.65	sq.ft.
POCKET -05	=	62.50	X	24.25	=	1515.63	sq.ft.
POCKET -06	=	51.00	X	15.75	=	803.25	sq.ft.
POCKET -07	=	5.00	X	40	=	200.00	sq.ft.
				TOTAL		67806.86	sq.ft.
POCKET-2							
POCKET -01	=	267.458	X	104.875	=	14024.829	sq.ft.
POCKET -02	=	267.458	X	6.0	=	1604.75	sq.ft.
				TOTAL		15629.577	sq.ft.
GRAND TOTAL						83436.43	sq.ft.

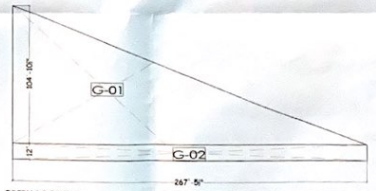

GIRISH VERMA
Digitally signed by GIRISH VERMA
Date: 2021.11.16 13:42:38 +05'30'

PARGOLA AT STILT LEVEL	
PARGOLA-1	AREA = 23'-10.5" X 4'-6" = 107.43 SQFT
PARGOLA-2	AREA = 39'-0" X 7'-6" = 292.5 SQFT
GRAND TOTAL = 399.93 SQFT	

PROJECT:- "ANANTA - ASPIRE"

PROPOSED GROUP HOUSING AT ZIRAKPUR PATIALA HIGHWAY, VILLAGE NABHA, DISTT. MOHALI (P.B.)

TITLE:- SITE PLAN WITH AREA DETAIL

ARCHITECT:-

OWNER:-

APPROVED

DATE: 25.07.2021

DRG. NO. 1

SCALE: NTS