

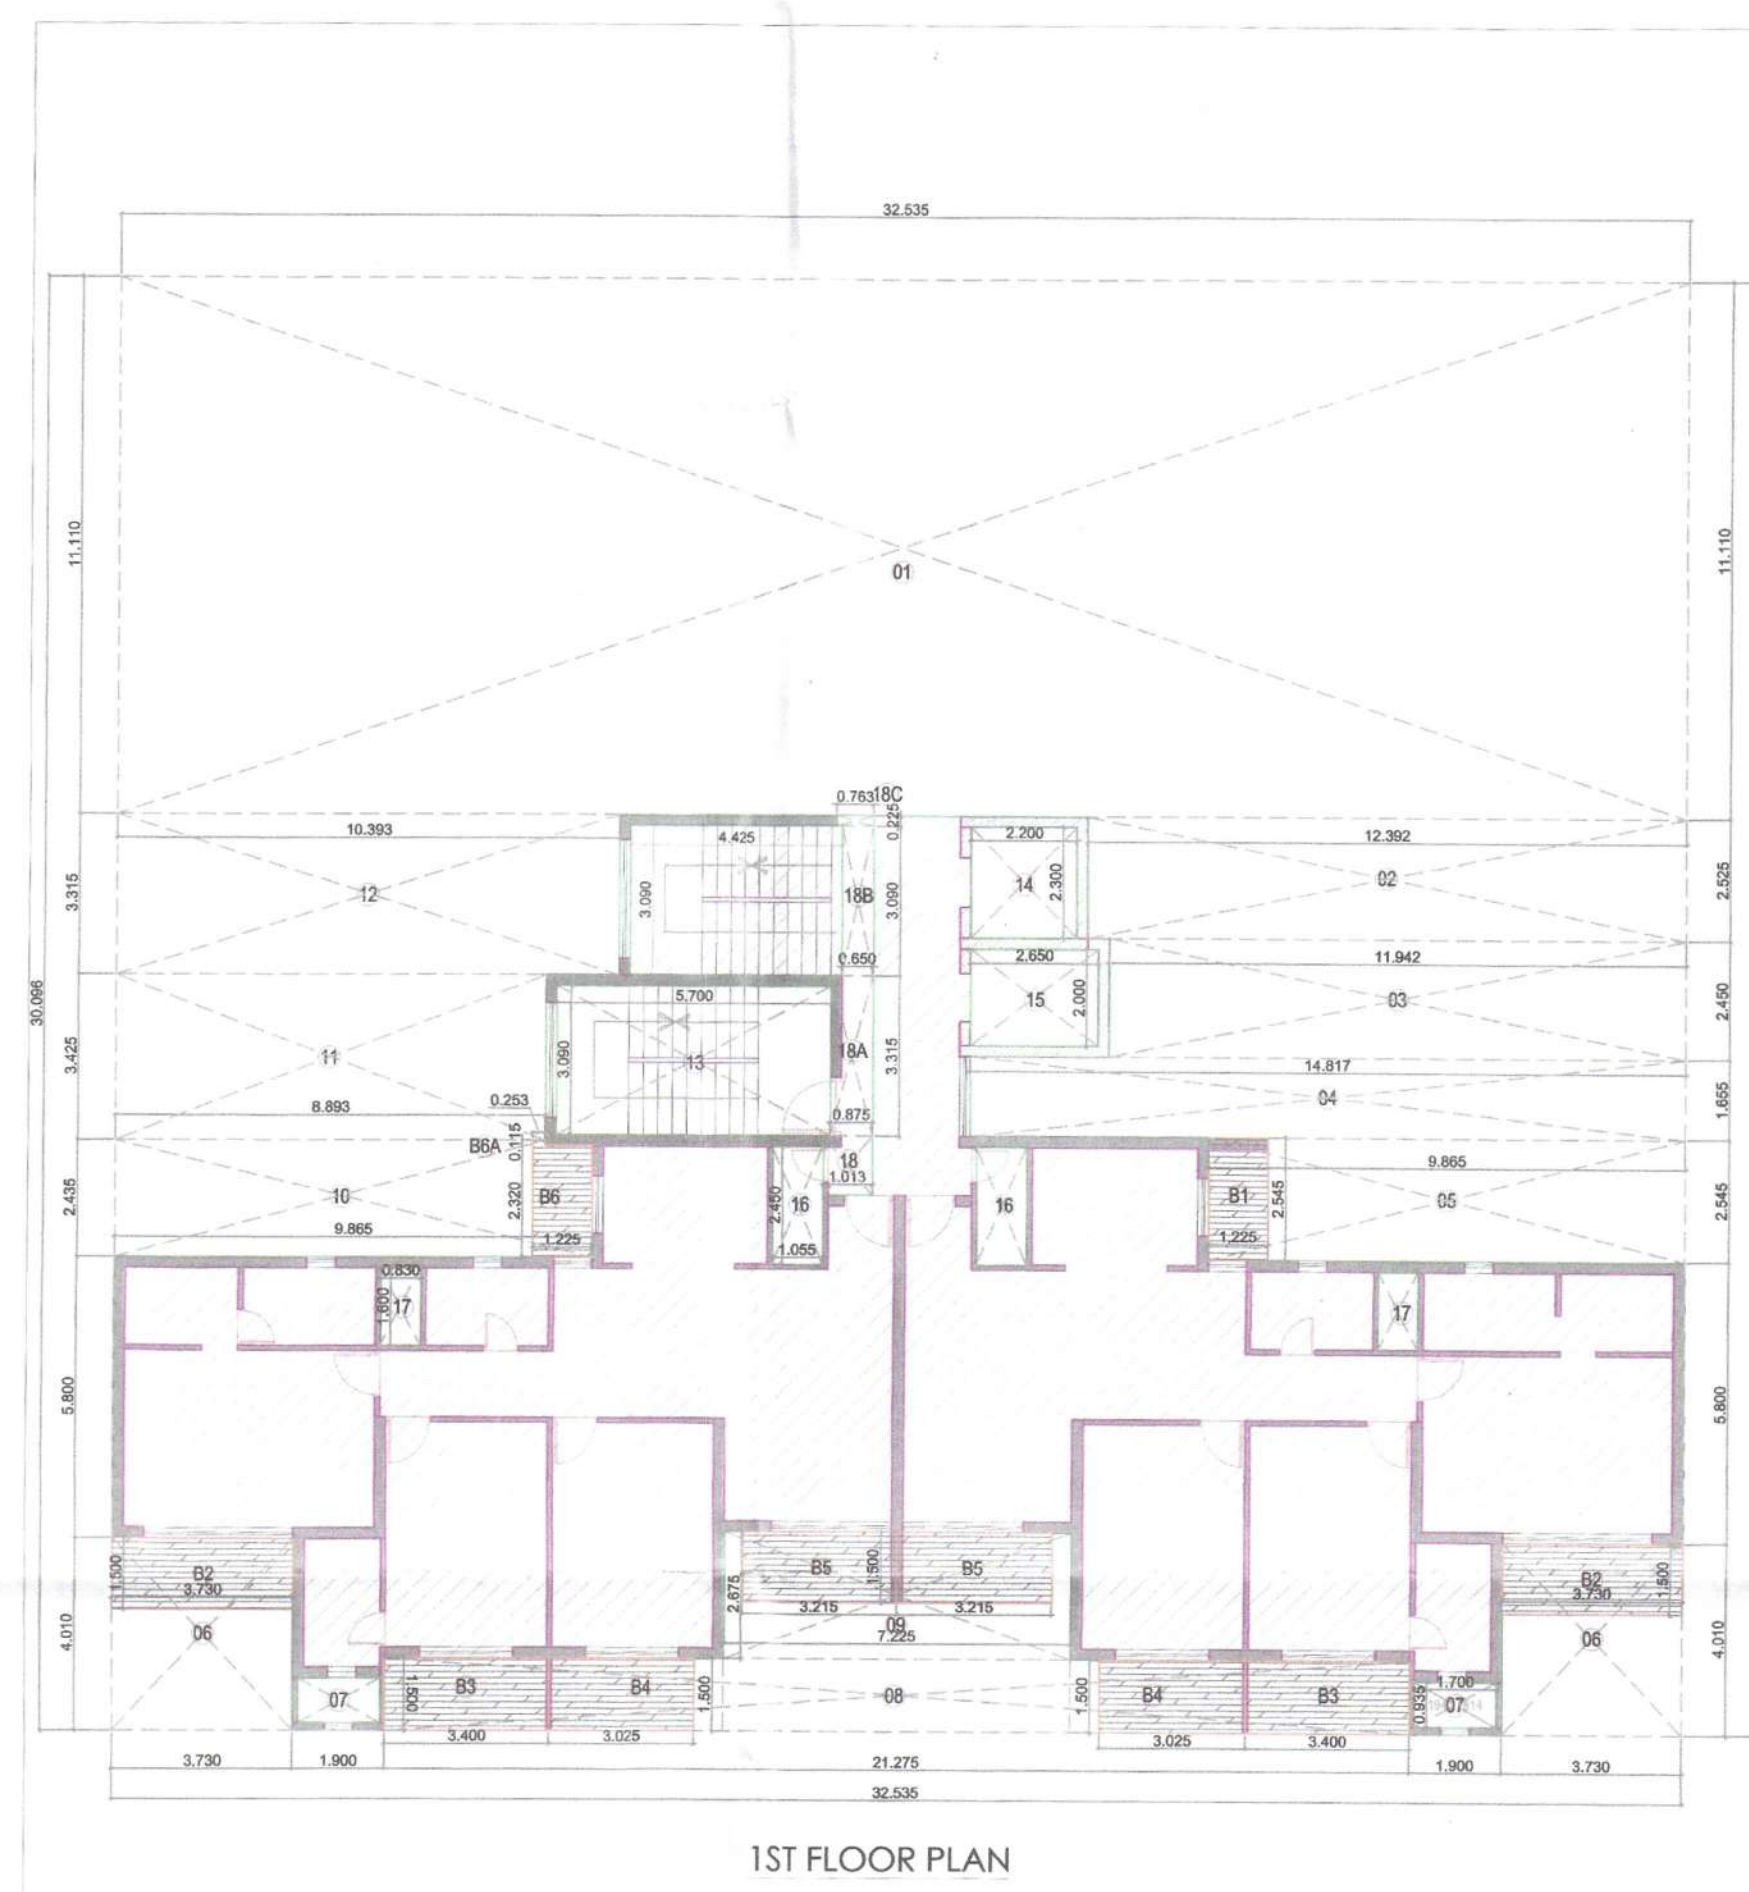
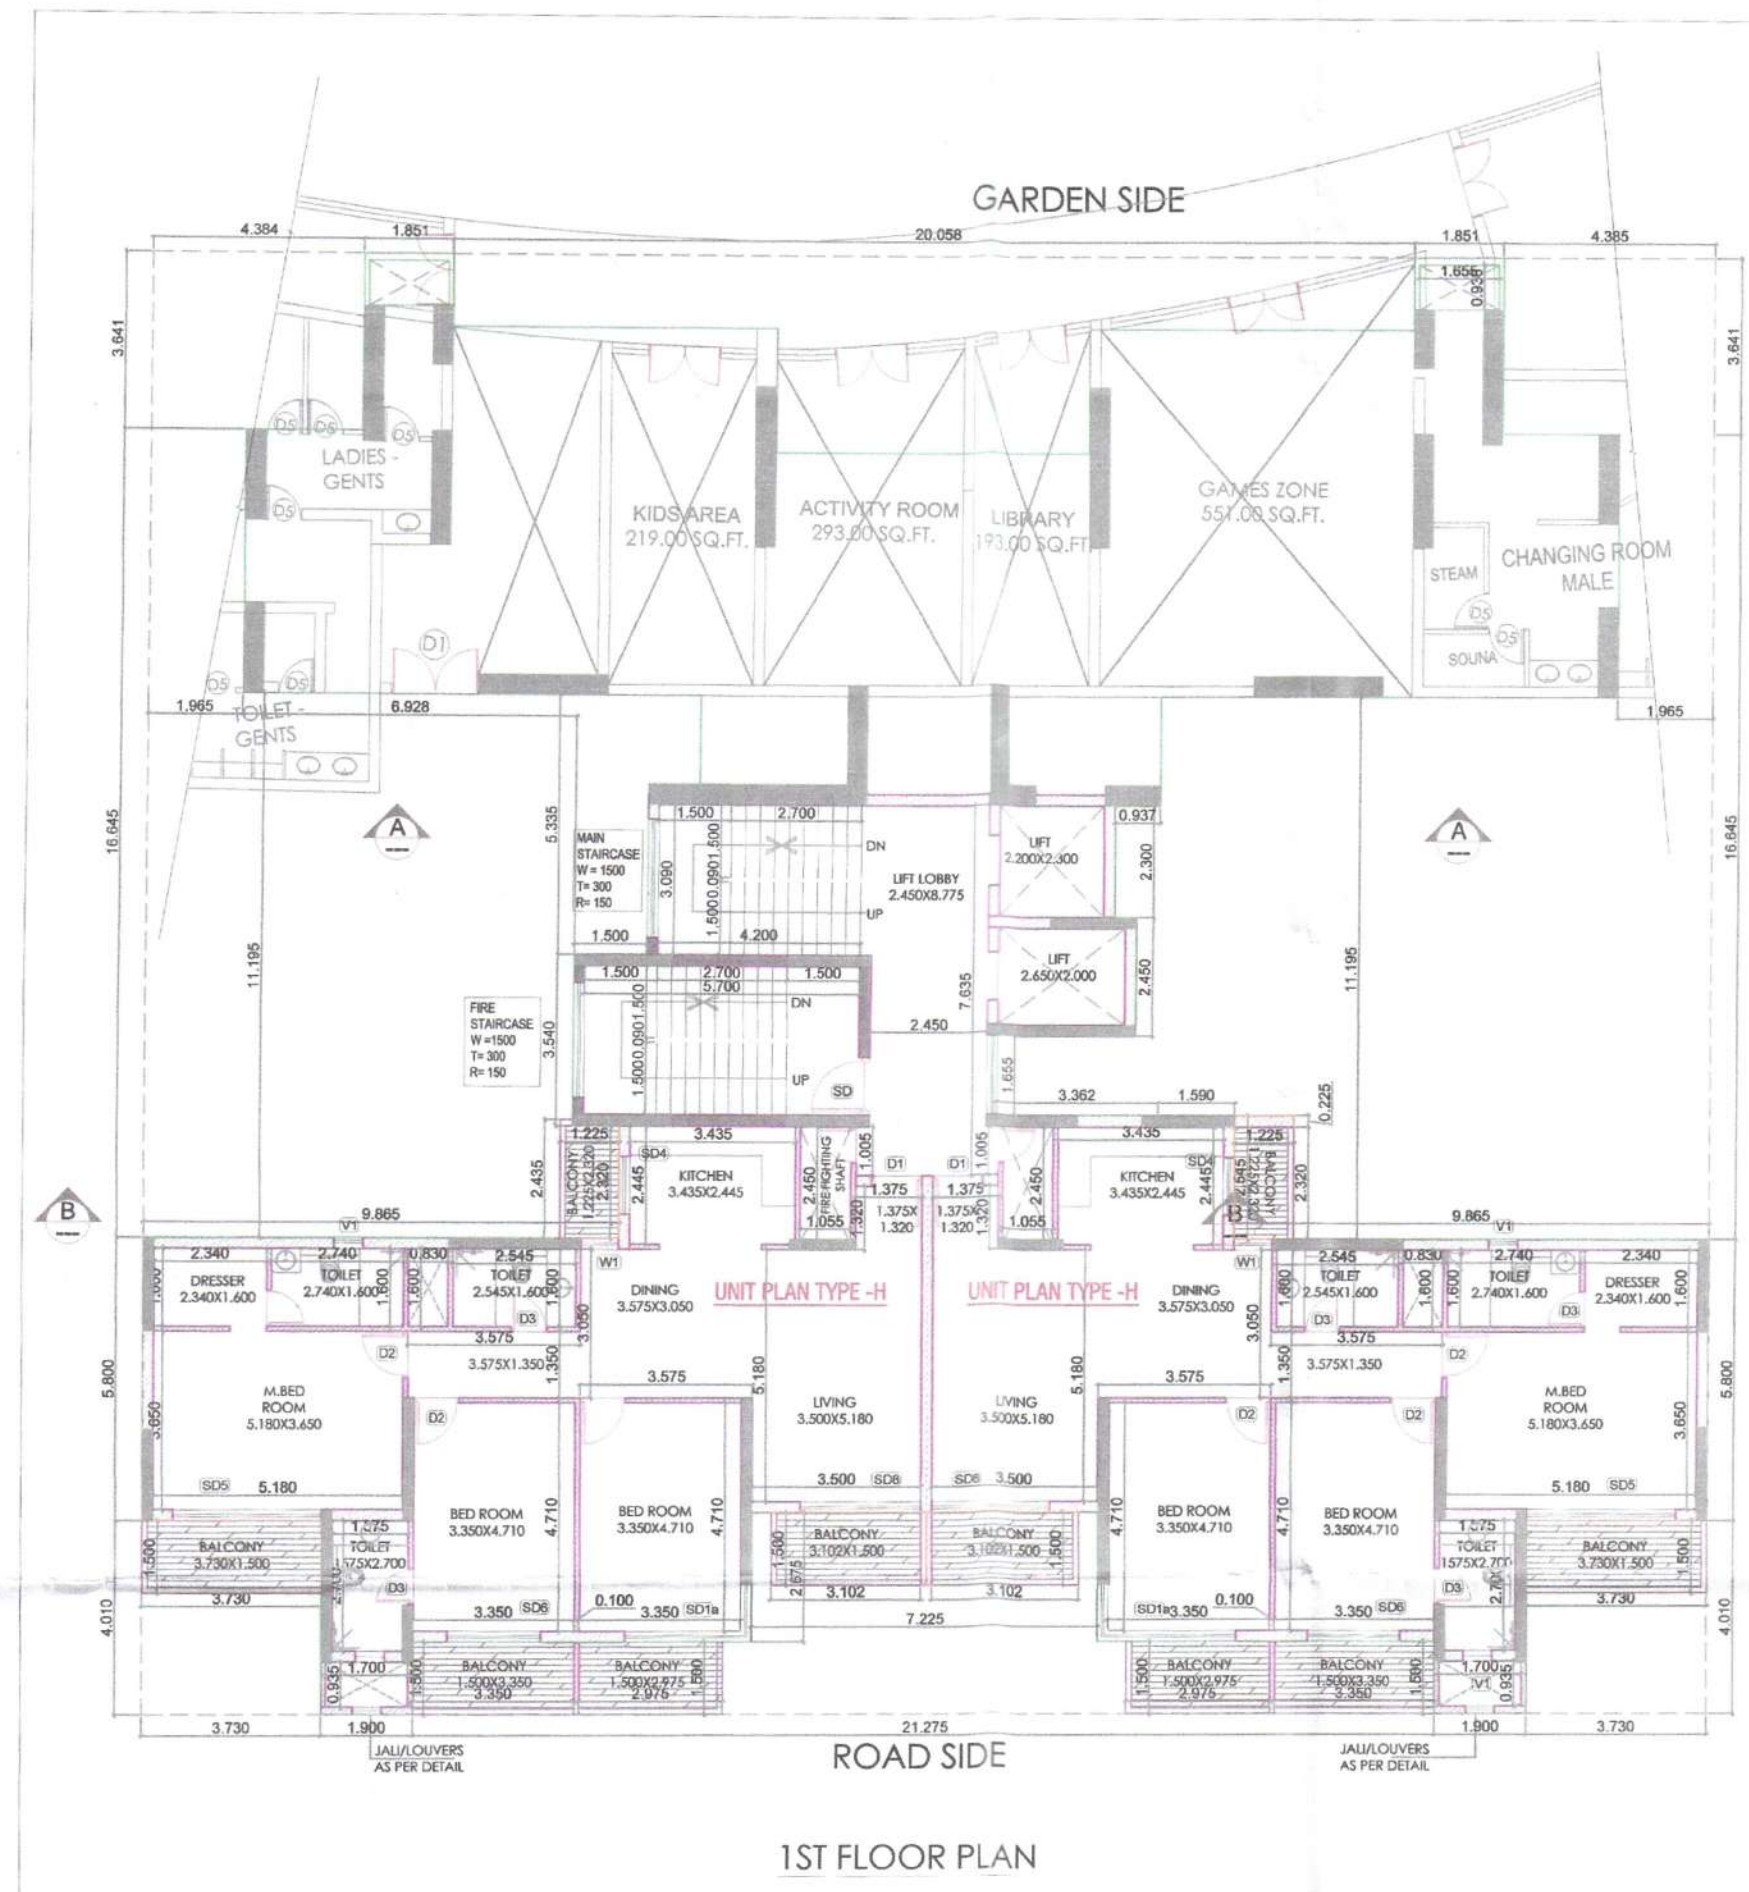


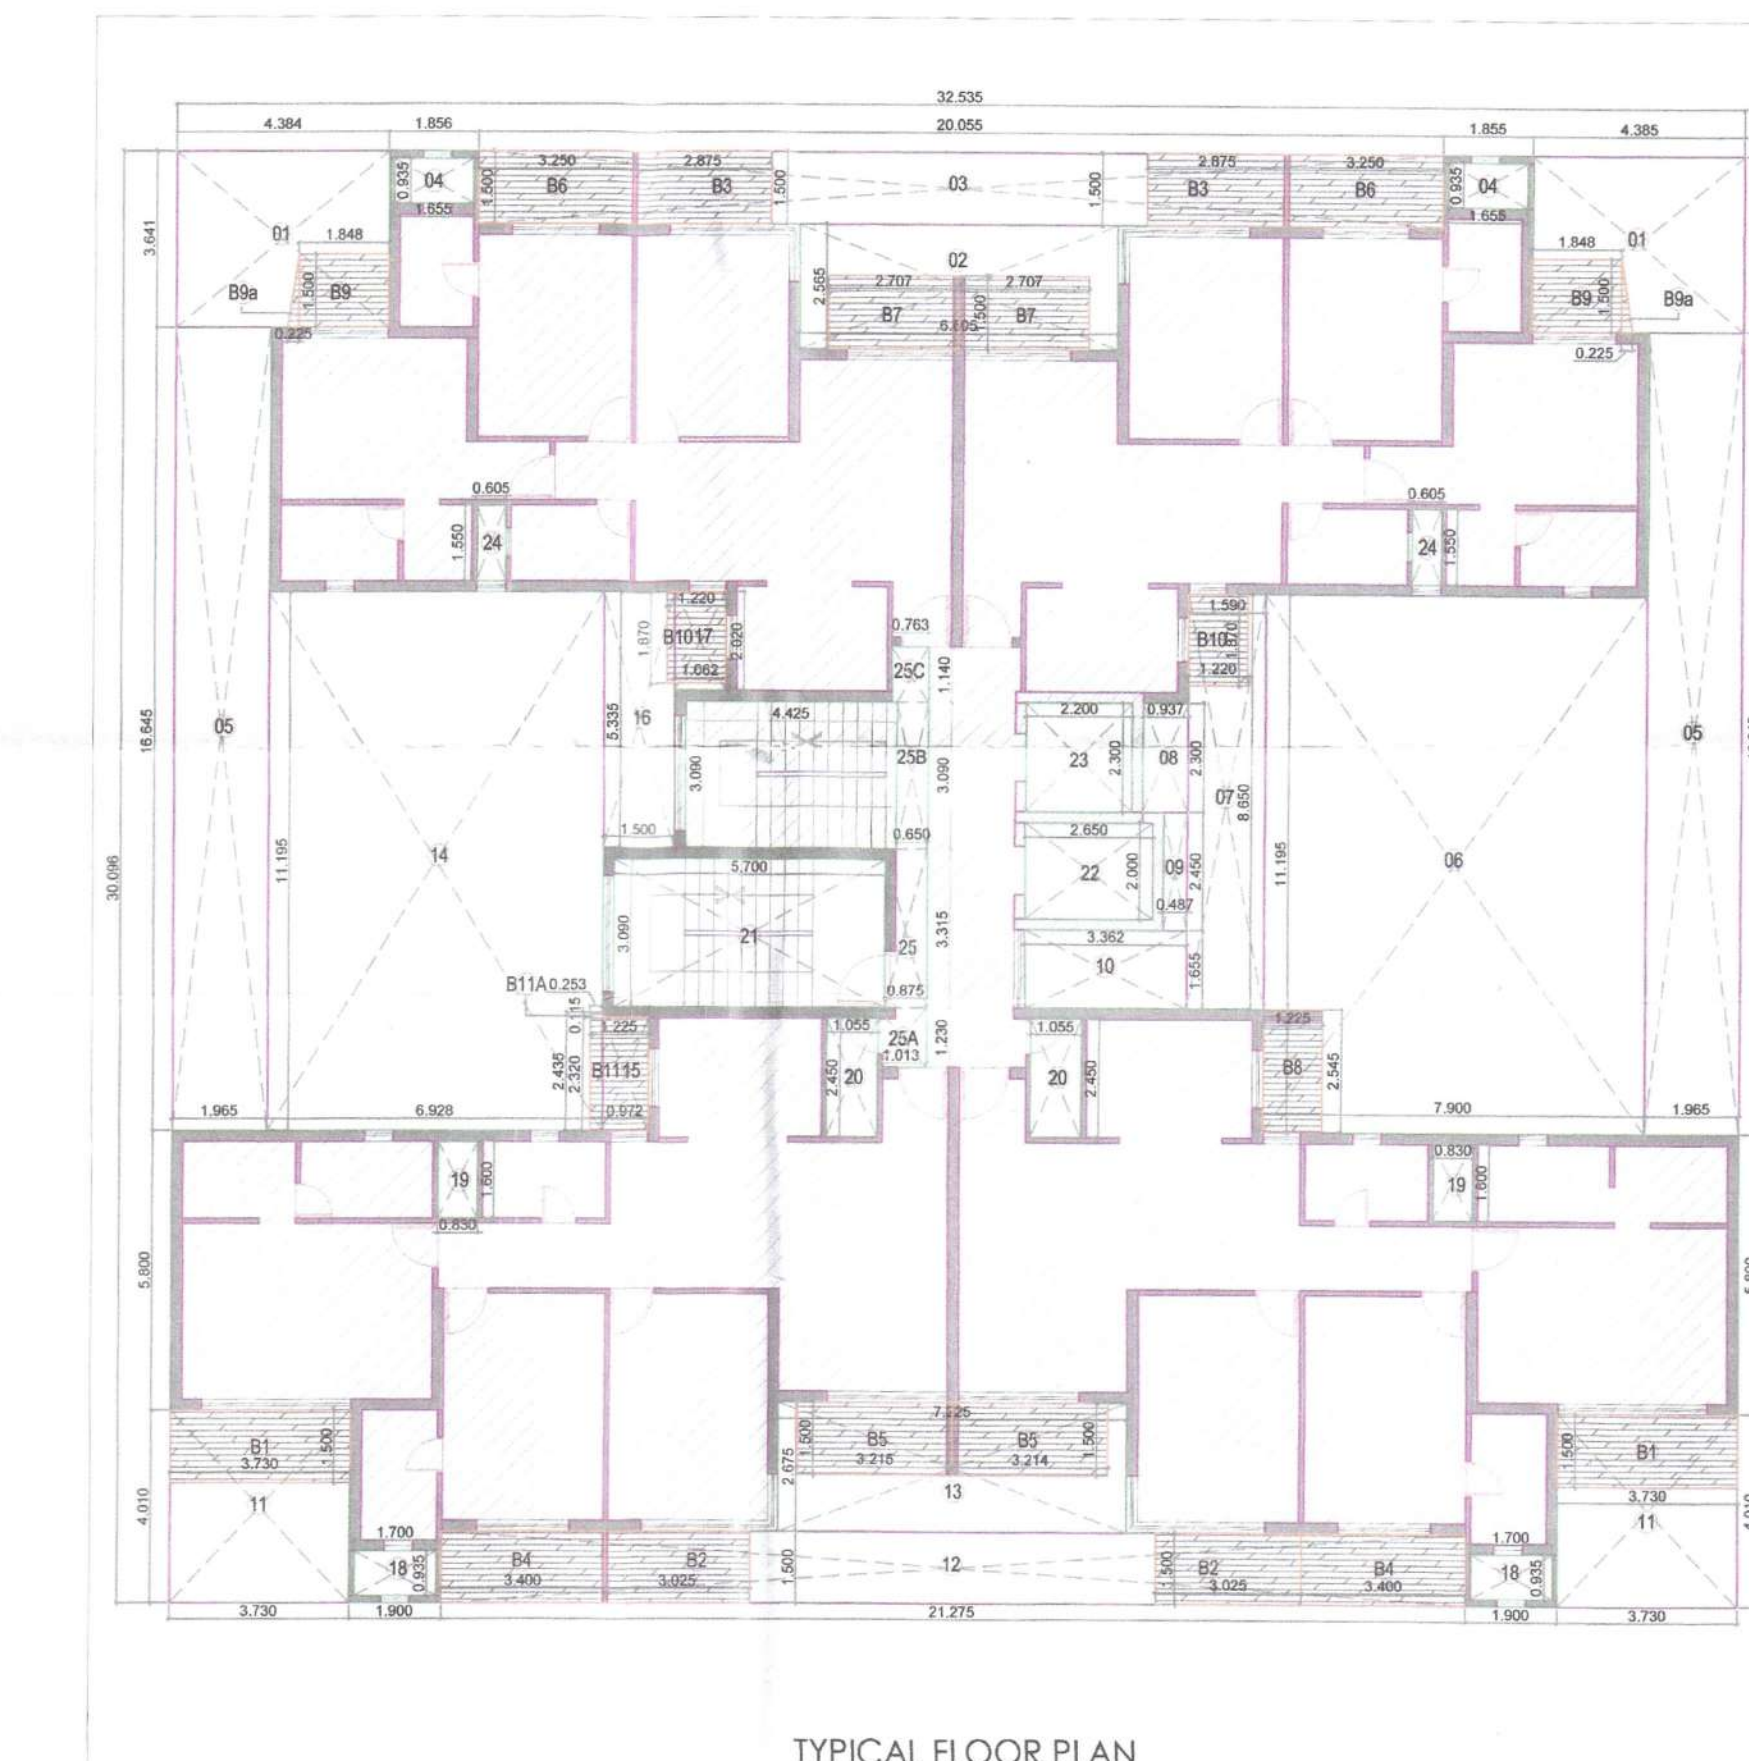

FAR AREA STATEMENT FOR FIRST FLOOR					
BUILDING-2 (TOWER-B)					
BLOCK AREA	N	L	B	N X L X B	
BUILDING-2 (TOWER-B)	1	32.535	30.095	979.17	SQ. MT.
(XX) X (YY)			TOTAL	979.17	SQ. MT.
DEDUCTIONS					
DUCTS (B)	N	L	B	N X L X B	
NO.					
1	1	32.535	11.11	361.48	SQ. MT.
2	1	12.392	2.525	31.29	SQ. MT.
3	1	11.842	2.45	29.26	SQ. MT.
4	1	14.817	1.655	24.52	SQ. MT.
5	1	9.865	2.545	25.11	SQ. MT.
6	2	3.73	4.01	29.91	SQ. MT.
7	2	1.7	0.935	3.18	SQ. MT.
8	1	21.275	1.5	31.91	SQ. MT.
9	1	7.225	2.675	19.33	SQ. MT.
10	1	9.865	2.45	24.02	SQ. MT.
11	1	8.893	3.425	30.46	SQ. MT.
12	1	10.393	3.315	34.45	SQ. MT.
13	1	5.7	3.09	17.61	SQ. MT.
14	1	2.2	2.3	5.06	SQ. MT.
15	1	2.65	2	5.30	SQ. MT.
16	2	1.055	2.45	5.17	SQ. MT.
17	2	0.83	1.6	2.66	SQ. MT.
18	1	1.013	1.23	1.25	SQ. MT.
19	1	0.875	3.135	2.74	SQ. MT.
20	1	0.65	3.09	2.01	SQ. MT.
21	1	0.763	0.225	0.17	SQ. MT.
TOTAL DEDUCTIONS				686.67	SQ. MT.
FAR AREA OF FIRST FLOOR EXCLUDING BALCONY OF BUILDING-2 (TOWER-B)	A-B		292.30		SQ. MT.
BALCONY AREA CALCULATION OF BUILDING-2 (TOWER-B)					
BALCONY NO.	N	L	B	N X L X B	
B1	1	1.225	2.545	3.12	SQ. MT.
B2	2	3.73	1.5	11.19	SQ. MT.
B3	2	3.4	1.5	10.20	SQ. MT.
B4	2	3.625	1.5	10.88	SQ. MT.
B5	2	3.215	1.5	9.65	SQ. MT.
B6	1	1.225	2.32	2.84	SQ. MT.
B6A	1	0.253	0.115	0.03	SQ. MT.
TOTAL BALCONY AREA				47.50	SQ. MT.
FAR AREA OF FIRST FLOOR OF BUILDING-2 (TOWER-B)	C		292.30		SQ. MT.

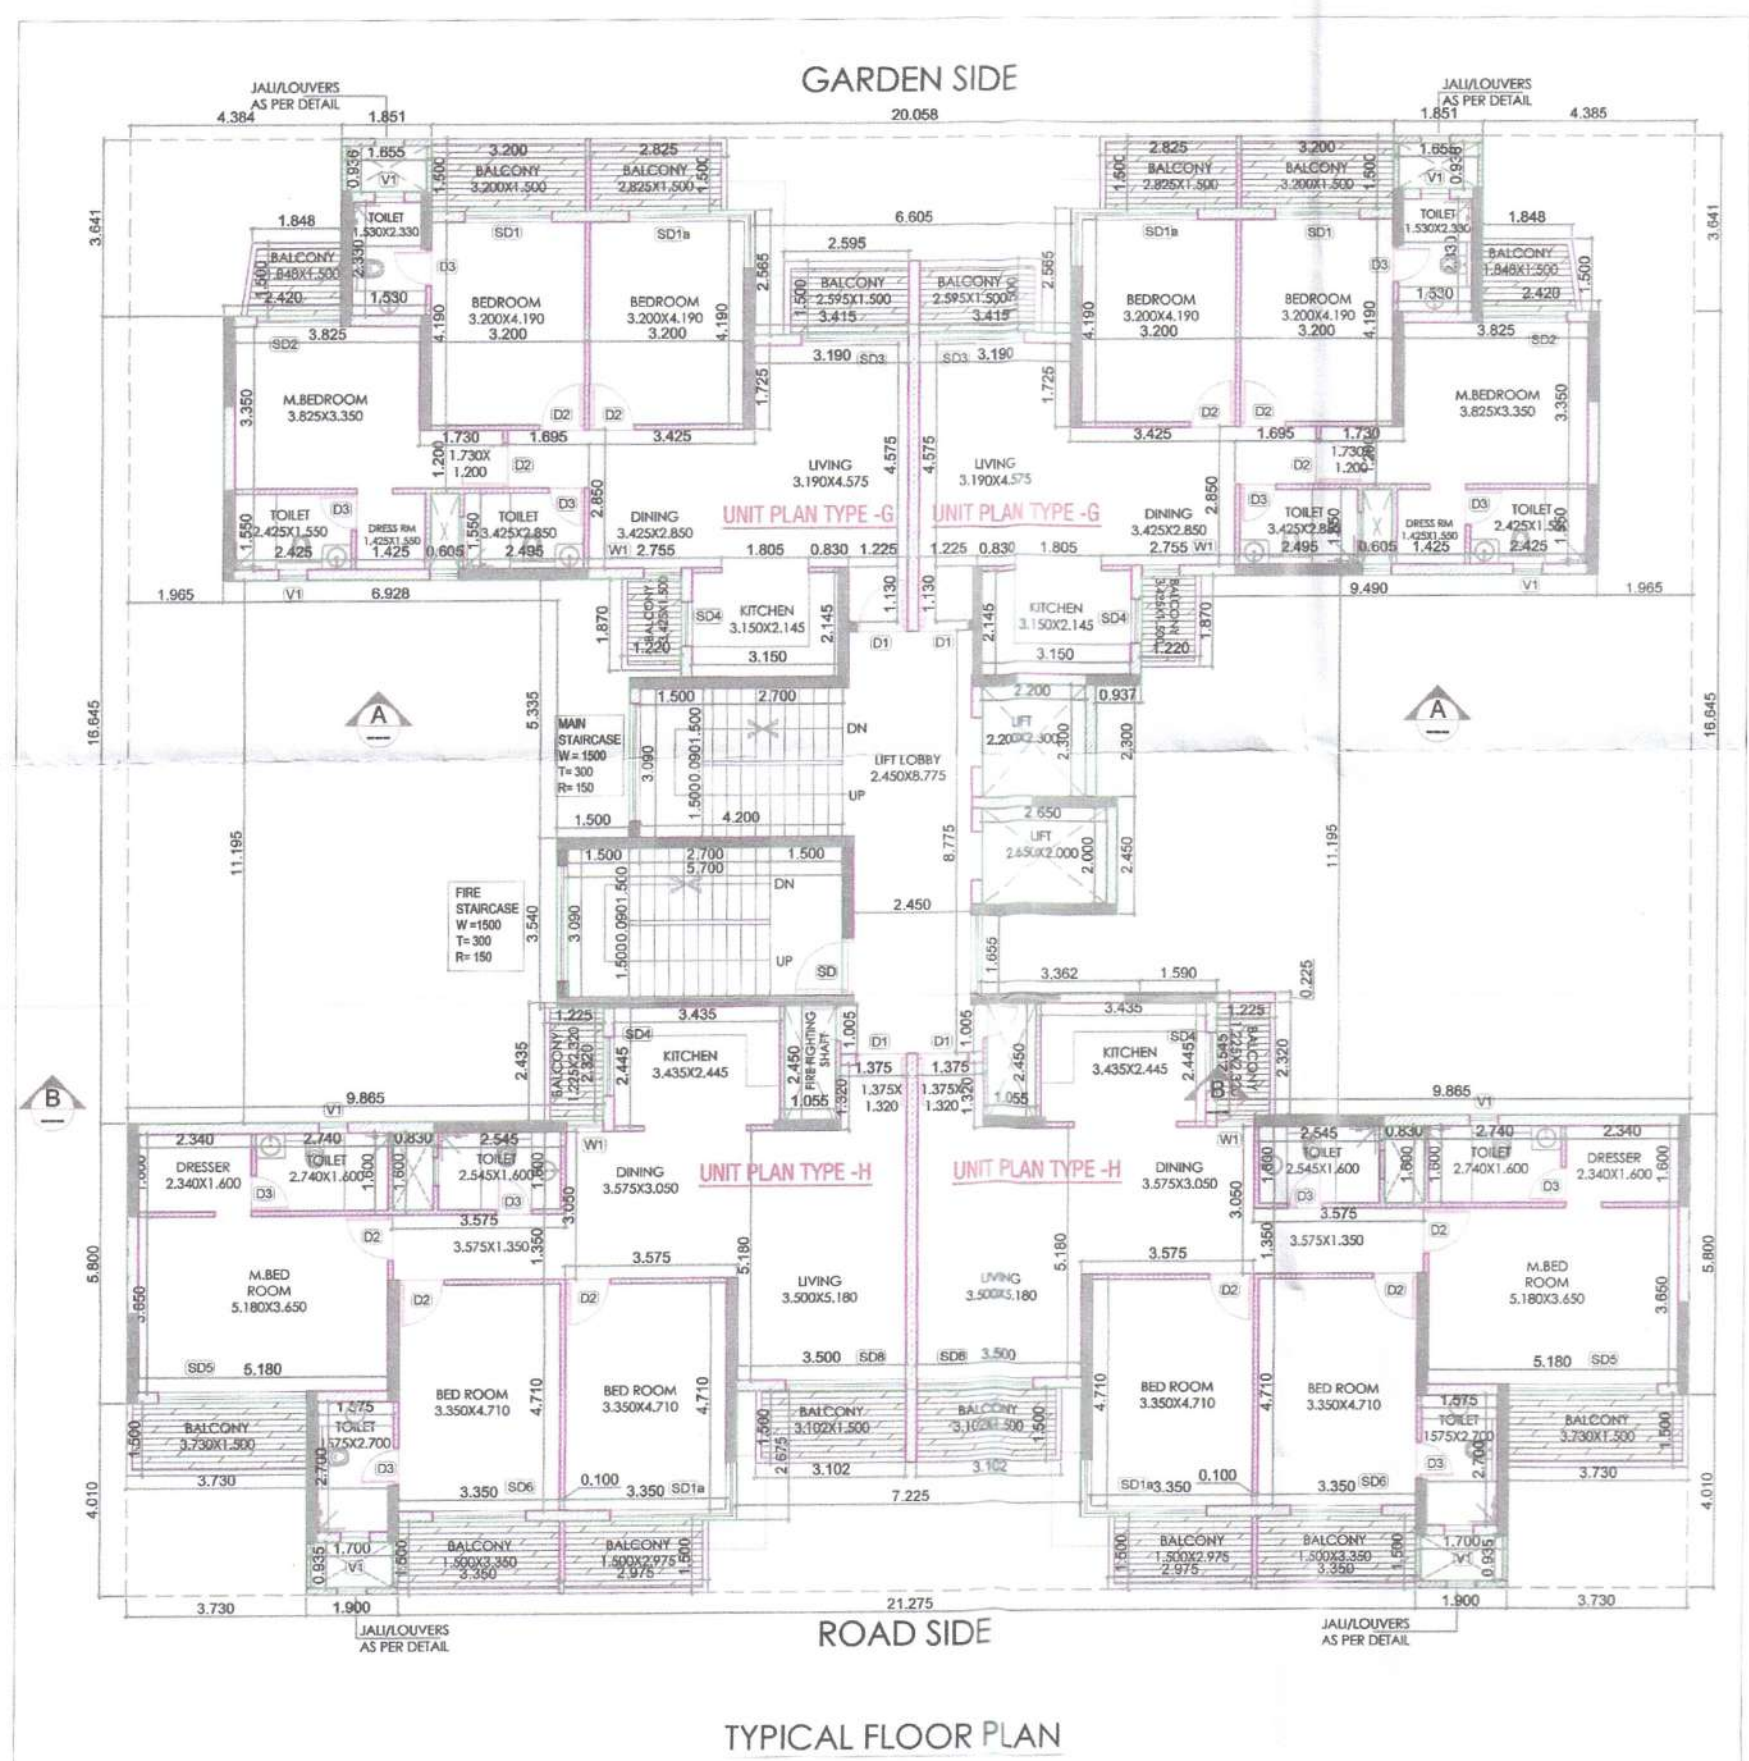

FAR AREA STATEMENT FOR TYPICAL FLOOR					
BUILDING-2 (TOWER-B)					
BLOCK AREA	N	L	B	N X L X B	
BUILDING-2 (TOWER-B)	1	32.535	30.095	979.17	SQ. MT.
(XX) X (YY)			TOTAL	979.17	SQ. MT.
DEDUCTIONS					
DUCTS (B)	N	L	B	N X L X B	
NO.					
1	2	4.384	3.641	31.92	SQ. MT.
2	1	6.505	2.565	16.94	SQ. MT.
3	1	20.095	1.5	30.09	SQ. MT.
4	2	1.655	0.855	3.09	SQ. MT.
5	2	1.965	16.945	66.41	SQ. MT.
6	1	7.8	11.195	88.44	SQ. MT.
7	1	1.59	8.65	13.75	SQ. MT.
8	1	0.937	2.3	2.16	SQ. MT.
9	1	0.487	2.45	1.19	SQ. MT.
10	1	3.362	1.655	5.56	SQ. MT.
11	2	3.73	4.01	29.91	SQ. MT.
12	1	21.275	1.5	31.91	SQ. MT.
13	1	7.225	2.675	19.33	SQ. MT.
14	1	9.865	2.32	22.85	SQ. MT.
15	1	1.5	5.335	6.00	SQ. MT.
16	1	1.062	2.02	2.15	SQ. MT.
17	2	1.7	0.935	3.18	SQ. MT.
18	2	0.83	1.6	2.66	SQ. MT.
19	2	1.055	2.45	5.17	SQ. MT.
20	1	5.7	3.09	17.61	SQ. MT.
21	2	2.65	2	5.30	SQ. MT.
22	1	2.2	2.3	5.06	SQ. MT.
23	1	0.875	3.135	2.74	SQ. MT.
24	2	0.605	1.55	1.88	SQ. MT.
25	1	0.875	3.135	2.74	SQ. MT.
25A	1	1.013	1.23	1.25	SQ. MT.
26	1	0.875	3.09	2.01	SQ. MT.
26B	1	0.763	1.14	0.87	SQ. MT.
26C	1	0.763	1.14	0.87	SQ. MT.
TOTAL DEDUCTIONS				477.56	SQ. MT.
FAR AREA OF TYPICAL FLOOR EXCLUDING BALCONY OF BUILDING-2 (TOWER-B)	A-B		501.62		SQ. MT.
BALCONY AREA CALCULATION OF BUILDING-2 (TOWER-B)					
BALCONY NO.	N	L	B	N X L X B	
B1	2	3.73	1.5	11.19	SQ. MT.
B2	2	3.625	1.5	10.88	SQ. MT.
B3	2	3.475	1.5	10.43	SQ. MT.
B4	2	3.4	1.5	10.20	SQ. MT.
B5	2	3.215	1.5	9.65	SQ. MT.
B6	2	3.23	1.5	9.69	SQ. MT.
B7	2	2.707	1.5	8.12	SQ. MT.
B8	1	1.225	2.545	3.12	SQ. MT.
B9	2	1.848	1.5	5.54	SQ. MT.
B9A	1/2	0.225	1.5	0.88	SQ. MT.
B10	2	1.225	1.87	4.58	SQ. MT.
B11	1	1.225	2.32	2.84	SQ. MT.
B11A	1	0.253	0.115	0.03	SQ. MT.
TOTAL BALCONY AREA				88.92	SQ. MT.
FAR AREA OF TYPICAL FLOOR OF BUILDING-2 (TOWER-B)	C		501.62		SQ. MT.

PROJECT:-
SUPERCEDED GROUP HOUSING
RESIDENTIAL POCKET 2B FOR JANTA
LAND PROMOTERS LTD.
AT SITE NO - RESIDENTIAL POCKET 2B
SEC.66A, S.A.S NAGAR, MOHALI

CLIENT:-
JANTA LAND PROMOTERS PVT. LTD.
ADD:- SCO. 39-42, SECTOR 82,
MOHALI, PUNJAB.

DOOR SCHEDULE

TYPE	SIZE	DESCRIPTION
D	1.50X2.100	CLUB HOUSE
D1	1.05X2.100	LIVING / DINING
D2	1.900X2.100	M BEDROOM
D3	1.750X2.100	TOILET
SD	1.50X2.100	STAIRCASE

WINDOW SCHEDULE

TYPE	SIZE	DESCRIPTION
SD1	1.80X2.300	LIVING / DINING
SD2	1.800X2.300	BEDROOM
SD3	1.900X2.300	KITCHEN
W1	1.800X1.800	BEDROOM
W2	0.775X1.800	DINING
V1	0.60X1.250	TOILET

DATE: 21-05-2019
SCALE: 1:100
ARCHITECT: For JANTA LAND PROMOTERS LTD.
A1. Kiron Anilwalia
CA No. 34311

OWNER: For JANTA LAND PROMOTERS PVT. LTD.
MANAGING DIRECTOR

SHEET NO.: 15
DEALT BY:-
CHECKED BY:-