



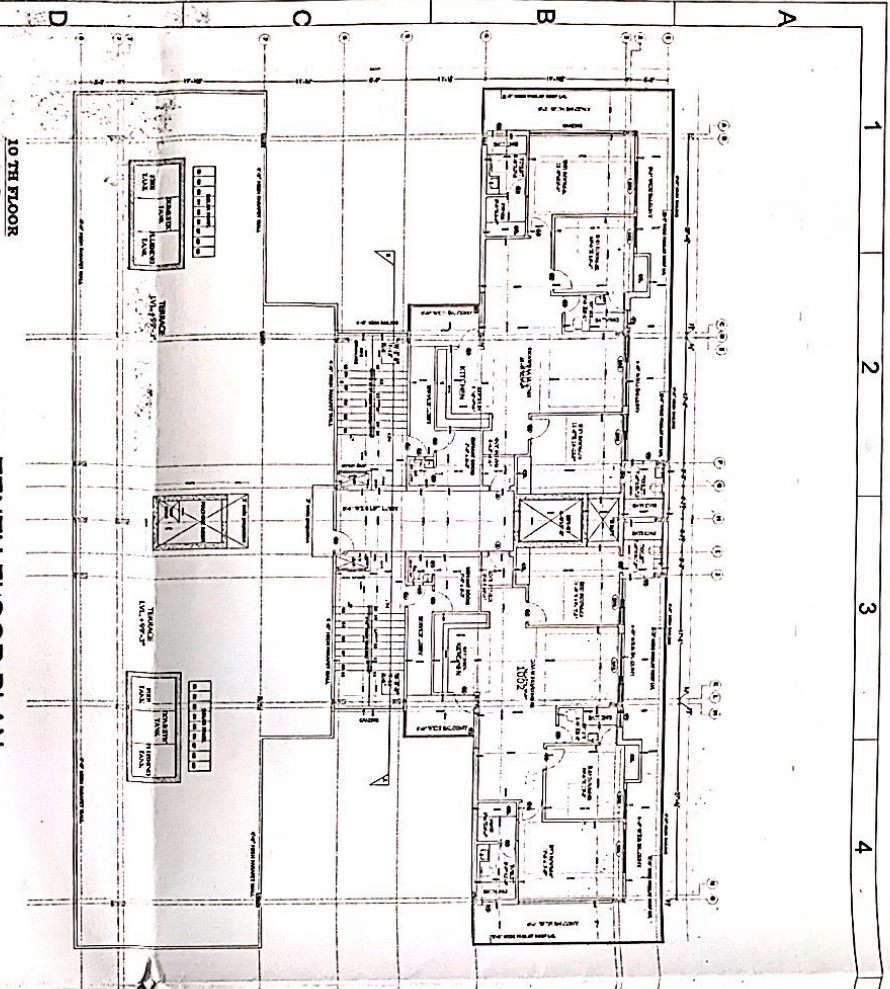


TENTH FLOOR PLAN

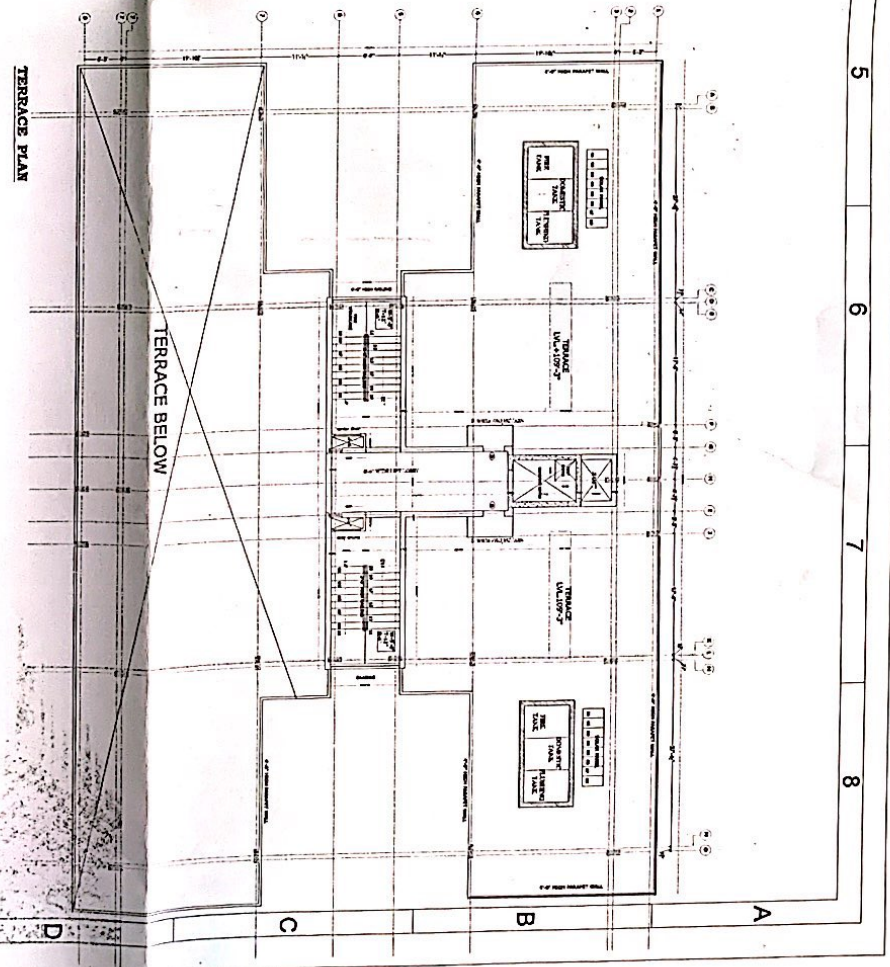

TERRACE PLAN

GIRISH Digitally signed
by GIRISH
VERMA
Date: 2022.03.03
12:38:36 +05'30'

PROJECT - "THE ZINC"	
M/S. URBAN INK PROJECT LLP PROPOSED GROUP HOUSING AT VILLAGE MARIYA DISTT. MOHALLA (P.A.)	
BLOCK - B-S*10	
10TH FLOOR & TERRACE PLAN	
ARCHITECT	OWNERS
APPROVED	APPROVED
The Design Studio Architects & Engineers PLOT NO. 10, VILLAGE MARIYA, DISTT. MOHALLA (P.A.) CHANDIGARH, INDIA-160012	
DATE: 18.11.2021	CHIEF ARCHITECT
THIS DRAWING IS THE PROPERTY OF THE CONSULTANTS AND NOT BE LOANED, REPRODUCED, COPIED, OR USED IN ANY MANNER WITHOUT THE WRITTEN PERMISSION OF THE CONSULTANTS.	
DRC NO. 8	

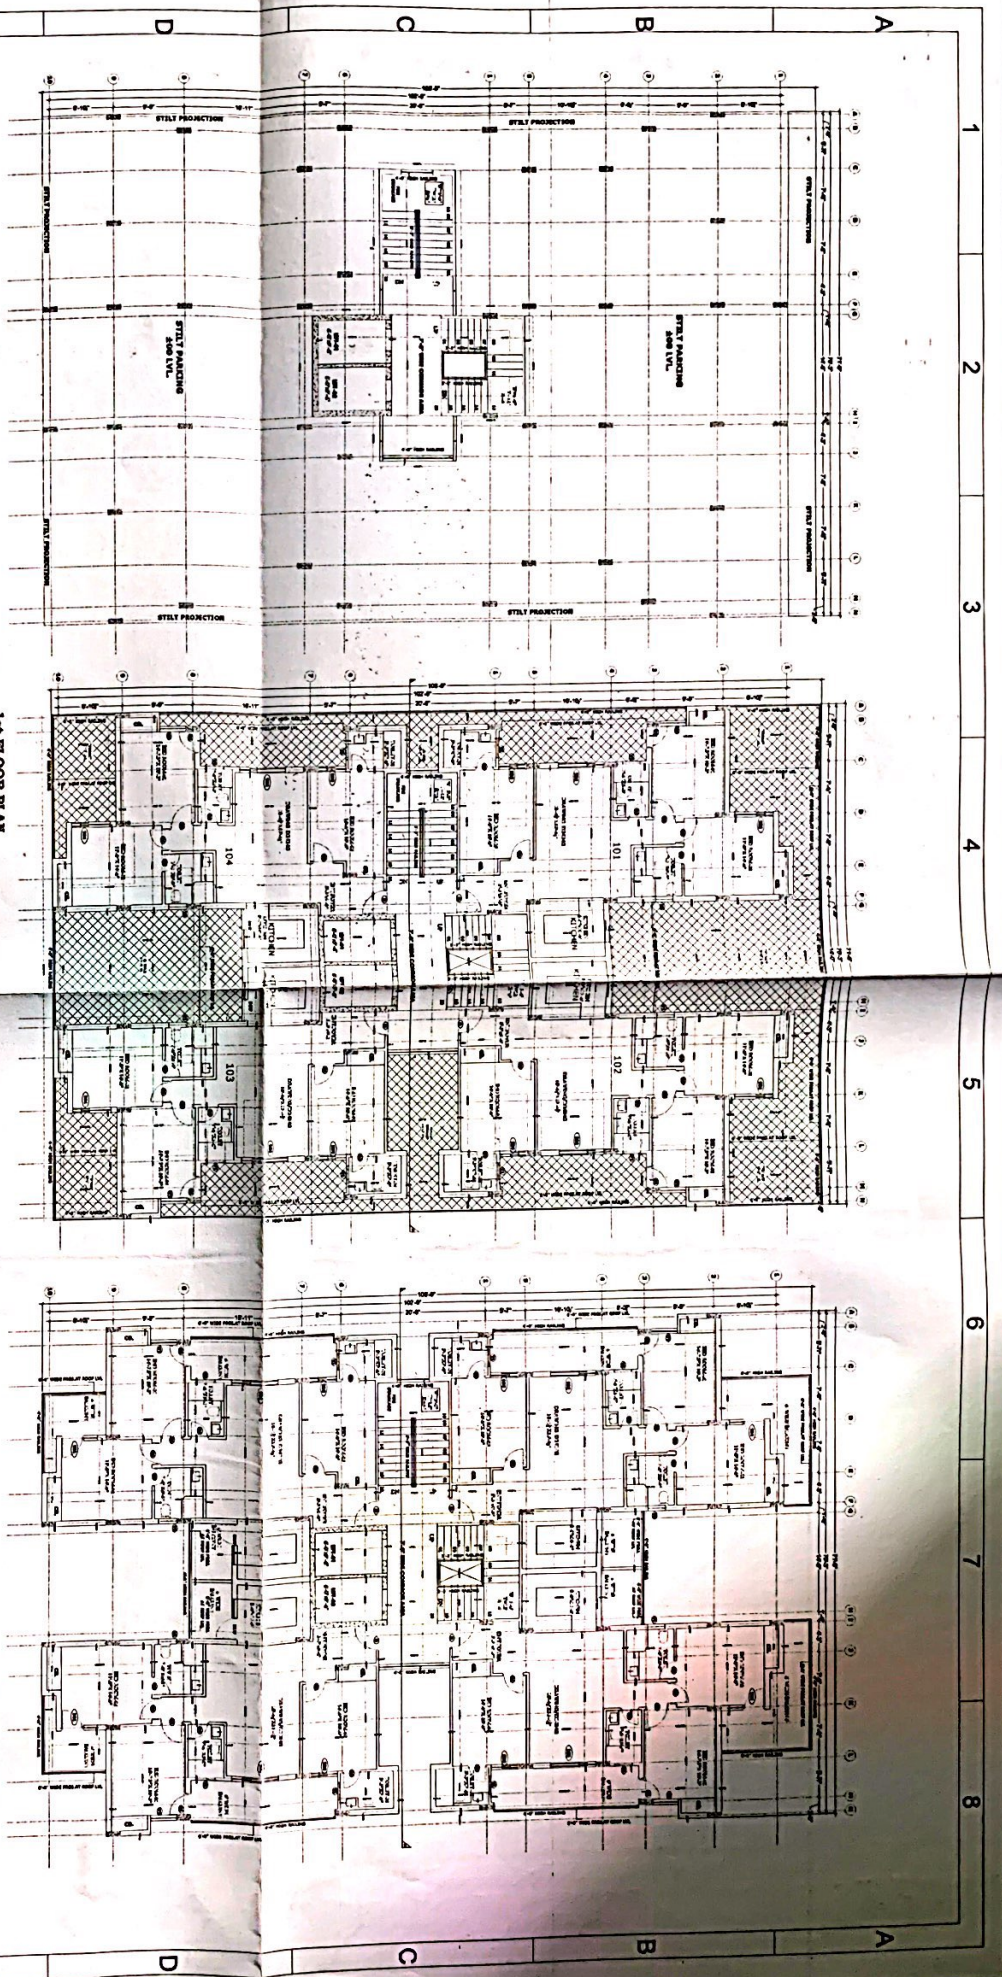

STILT FLOOR PLAN

1st FLOOR PLAN

TYPICAL FLOOR PLAN (2ND TO 13TH)

STILT PLAN


GIRISH Digitally signed
by GIRISH, VERMA
Date: 2022.03.03
VERMA 123409 +0530'

NO.	REVISION	DATE	BY	CHKD.
1	ISSUED FOR PERMIT	2022.03.03	GIRISH	VERMA
2	FOR APPROVAL	2022.03.03	GIRISH	VERMA
3	FOR APPROVAL	2022.03.03	GIRISH	VERMA
4	FOR APPROVAL	2022.03.03	GIRISH	VERMA
5	FOR APPROVAL	2022.03.03	GIRISH	VERMA
6	FOR APPROVAL	2022.03.03	GIRISH	VERMA
7	FOR APPROVAL	2022.03.03	GIRISH	VERMA
8	FOR APPROVAL	2022.03.03	GIRISH	VERMA


PROJECT - TIME ZONE The Urban Meet Projects LLP PROPOSED GROUP HOUSING AT VILLAGE NABHA, DISTT. MOHALI (P.B.)		ARCHITECT The Design Studio 800 SOUTH SECOND FLOOR, SEC-14A, CHANDIGARH, INDIA 160012 CHARGED: 18.11.2021 PREPARED: 18.11.2021		OWNERS Approved: _____ Checked: _____ Date: 18.11.2021	
BLOCK - C-S*13 STILT FLOOR FIRST FLOOR TYPICAL 2ND TO 13TH FLOOR		THIS DRAWING IS THE PROPERTY OF THE DESIGNER. IT IS NOT TO BE REPRODUCED OR TRANSMITTED IN ANY FORM OR BY ANY MEANS, ELECTRONIC OR MECHANICAL, WITHOUT THE WRITTEN PERMISSION OF THE DESIGNER.			
DRG. NO. - 11					

ELEVATION SECTION

FRONT ELEVATION

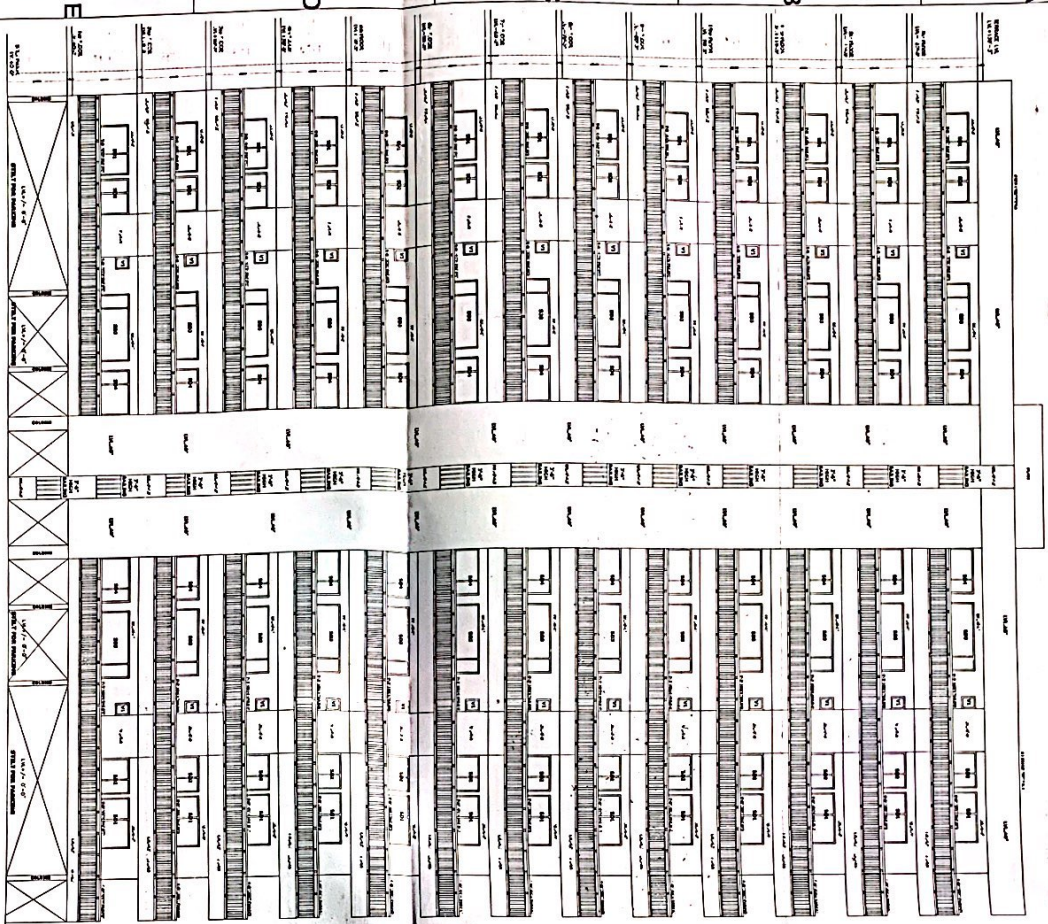

SECTION AT A-A

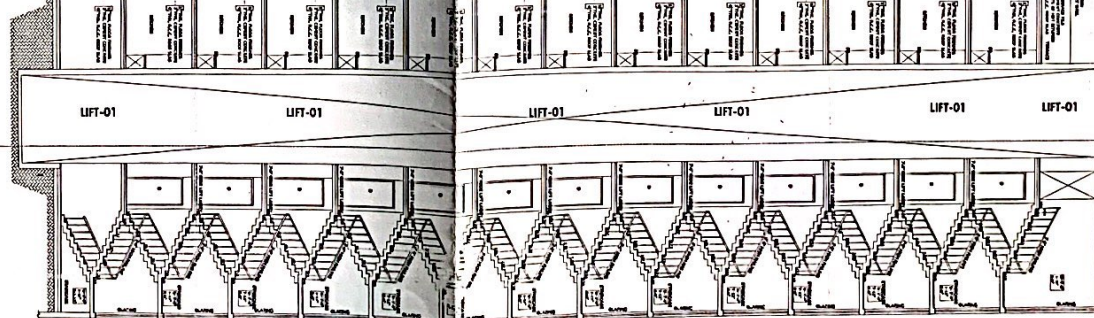

Digitally signed
by GIRISH
VERMA
Date: 2022.03.03
123321+0530'

PROJECT - "THE ZONE"
M/s. Urban Best Projects LLP
PROPOSED GROUP HOUSING AT VILAGE NARVA
DISTT. BOKARO P. S.
BLOCK - AT - S-13
ELEVATION & SECTION

ARCHITECT
The Design Studio
200/20/21, SECTOR-10, ECL, N.A.
CHANDIGARH, IN-161002
Date: 18.11.2021

OWNERS
Approved
Date: 18.11.2021

SCALE: 1/8"=1'-0"

DATE: 18.11.2021

DRG. NO. - 07