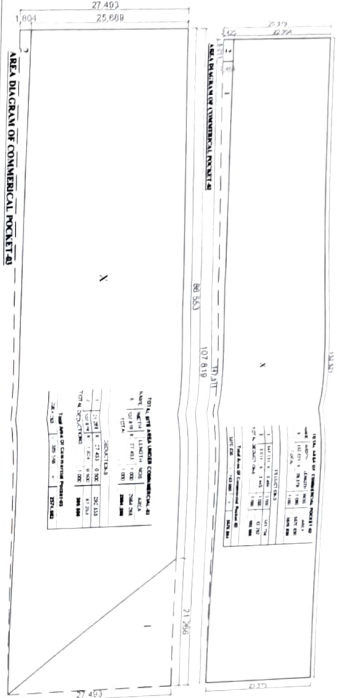
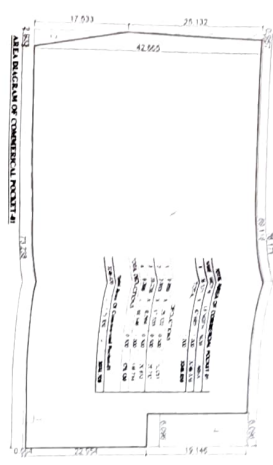


NOTE: DIMENSIONS ARE GIVEN IN METERS AND ARE APPROXIMATE. ALL DIMENSIONS ARE TO FACE UNLESS OTHERWISE SPECIFIED.

Promoters
AFFINITY BUILDTech
 S.A.S. NAGAR MOHALLI (P.B.)

Project
 PROPOSED GROUP HOUSING IN THE VILLAGE OF AFFINITY BELGRAVIA AT VILLAGE CHATT (HABDAST NO.268) UNDER MC ZIRAKPUR

Comp	Ground Floor	First Floor	Second Floor	Third Floor	Fourth Floor	Fifth Floor	Sixth Floor	Seventh Floor	Eighth Floor	Ninth Floor	Tenth Floor	Eleventh Floor	Twelfth Floor	Thirteenth Floor	Fourteenth Floor	Fifteenth Floor	Sixteenth Floor	Seventeenth Floor	Eighteenth Floor	Nineteenth Floor	Twentieth Floor	Twenty-first Floor	Twenty-second Floor	Twenty-third Floor	Twenty-fourth Floor	Twenty-fifth Floor	Twenty-sixth Floor	Twenty-seventh Floor	Twenty-eighth Floor	Twenty-ninth Floor	Thirtieth Floor	Total
Area	111.11	111.11	
Volume	111.11	111.11	


Designed By
 IE DESIGN STUDIO

Applicant's Signature
 For AFFINITY BUILDTECH
 ZIRAKPUR

Architect's Signature
 At Nirmaan Associates
 ZIRAKPUR

Comp	Ground Floor	First Floor	Second Floor	Third Floor	Fourth Floor	Fifth Floor	Sixth Floor	Seventh Floor	Eighth Floor	Ninth Floor	Tenth Floor	Eleventh Floor	Twelfth Floor	Thirteenth Floor	Fourteenth Floor	Fifteenth Floor	Sixteenth Floor	Seventeenth Floor	Eighteenth Floor	Nineteenth Floor	Twentieth Floor	Twenty-first Floor	Twenty-second Floor	Twenty-third Floor	Twenty-fourth Floor	Twenty-fifth Floor	Twenty-sixth Floor	Twenty-seventh Floor	Twenty-eighth Floor	Twenty-ninth Floor	Thirtieth Floor	Total
Area	111.11	111.11	
Volume	111.11	111.11	

Architect
 NIRMAMAN ASSOCIATES
 an architecture studio
 ARCHITECTS TOWN PLANNERS INTERIOR DESIGNERS
 OFFICE - SHOW ROOM 2, 1st Floor,
 Sector - 11, Faridkot, Haridwar
 (Tehsil Chandigarh)
 PHONE NO. 0172-5004498, 172-404498, 9814168973
 EMAIL - nirmanasociates@gmail.com

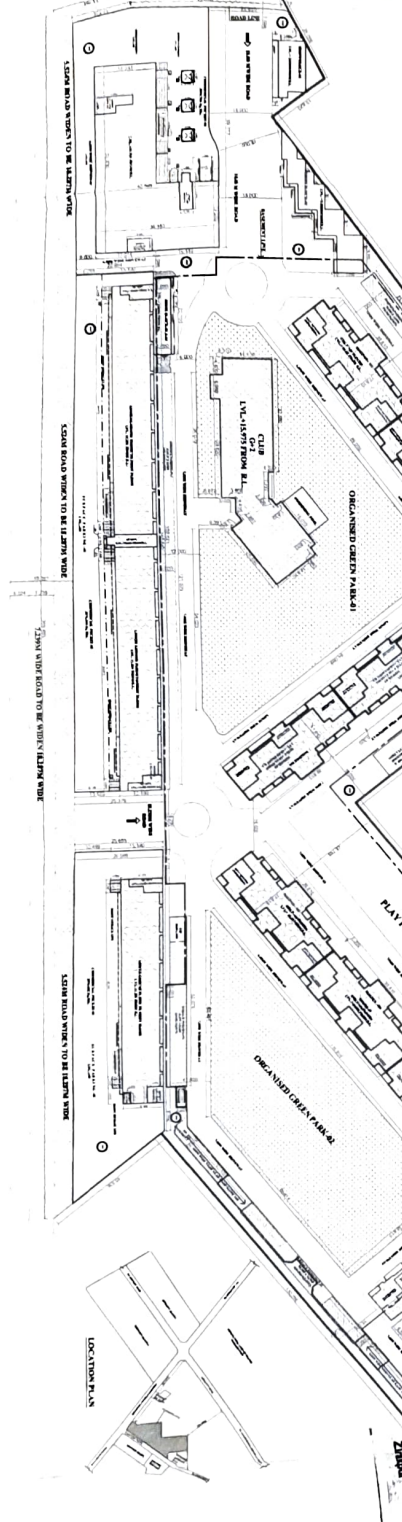

DRAWING TITLE
 SITE PLAN & AREA CALCULATION

Job No. AFFINITY-01
Date 25.01.2022
Scale NTS
Drawn ANS
Checked ANS
Paper Size A0
North NORTH

STUDIO-3
 ENGINEERING WING
 PMC Approvals, Designs, Valuations, Estimates and Tender Consultancy.