


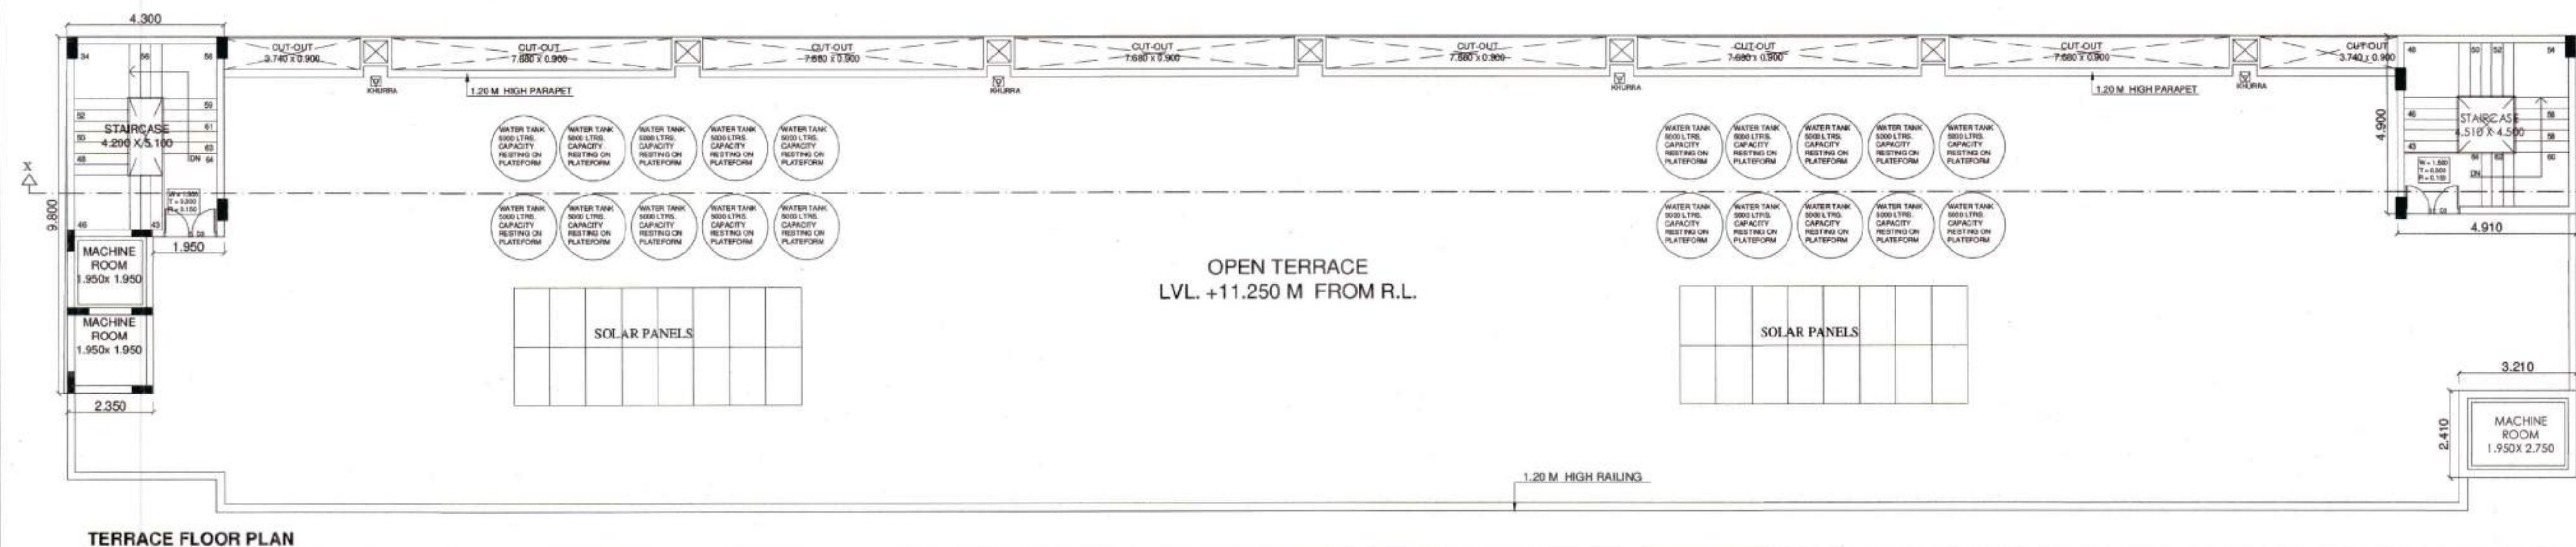
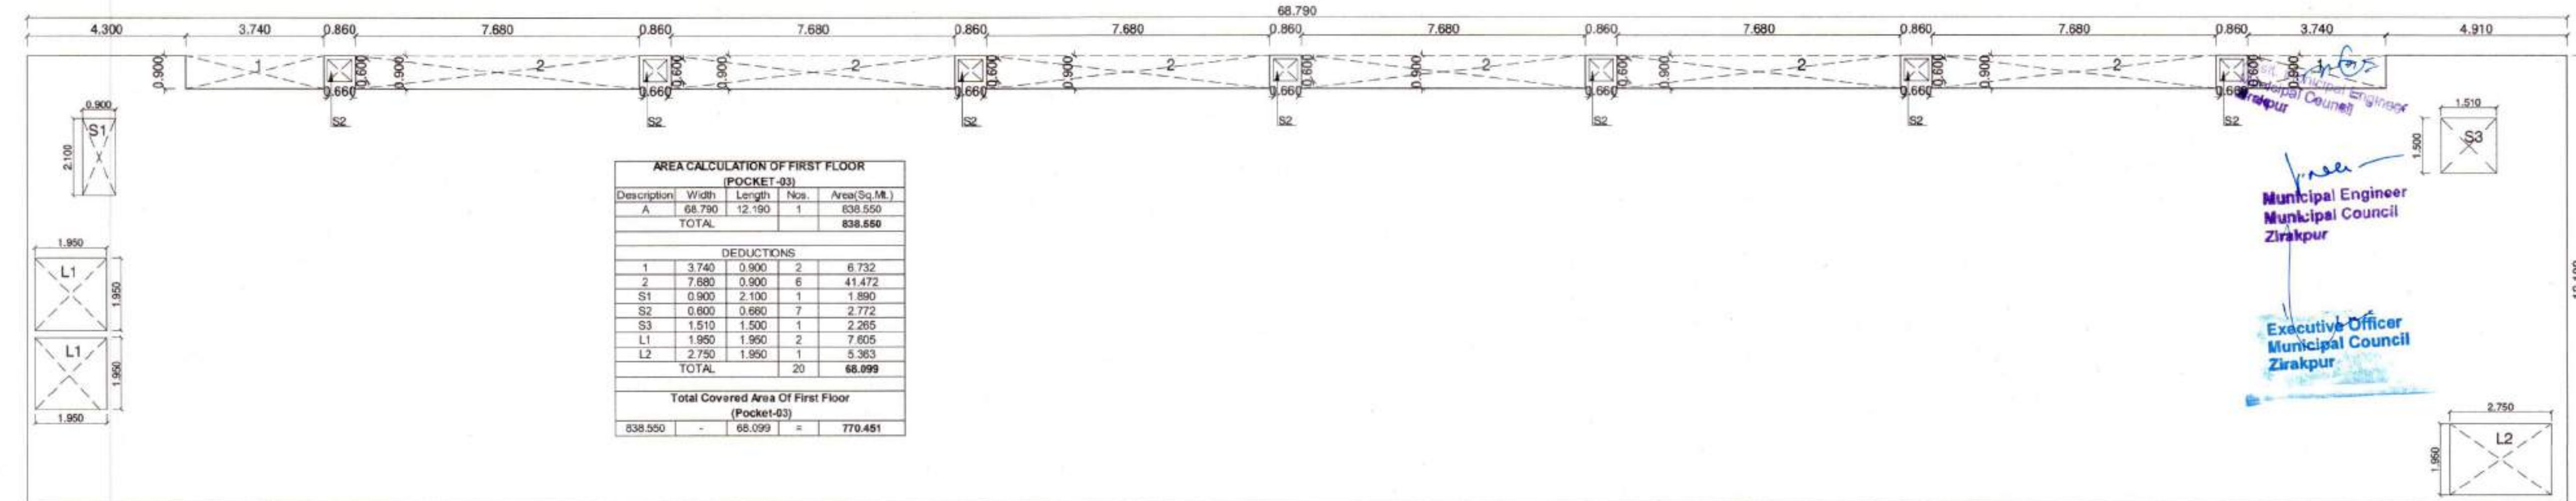


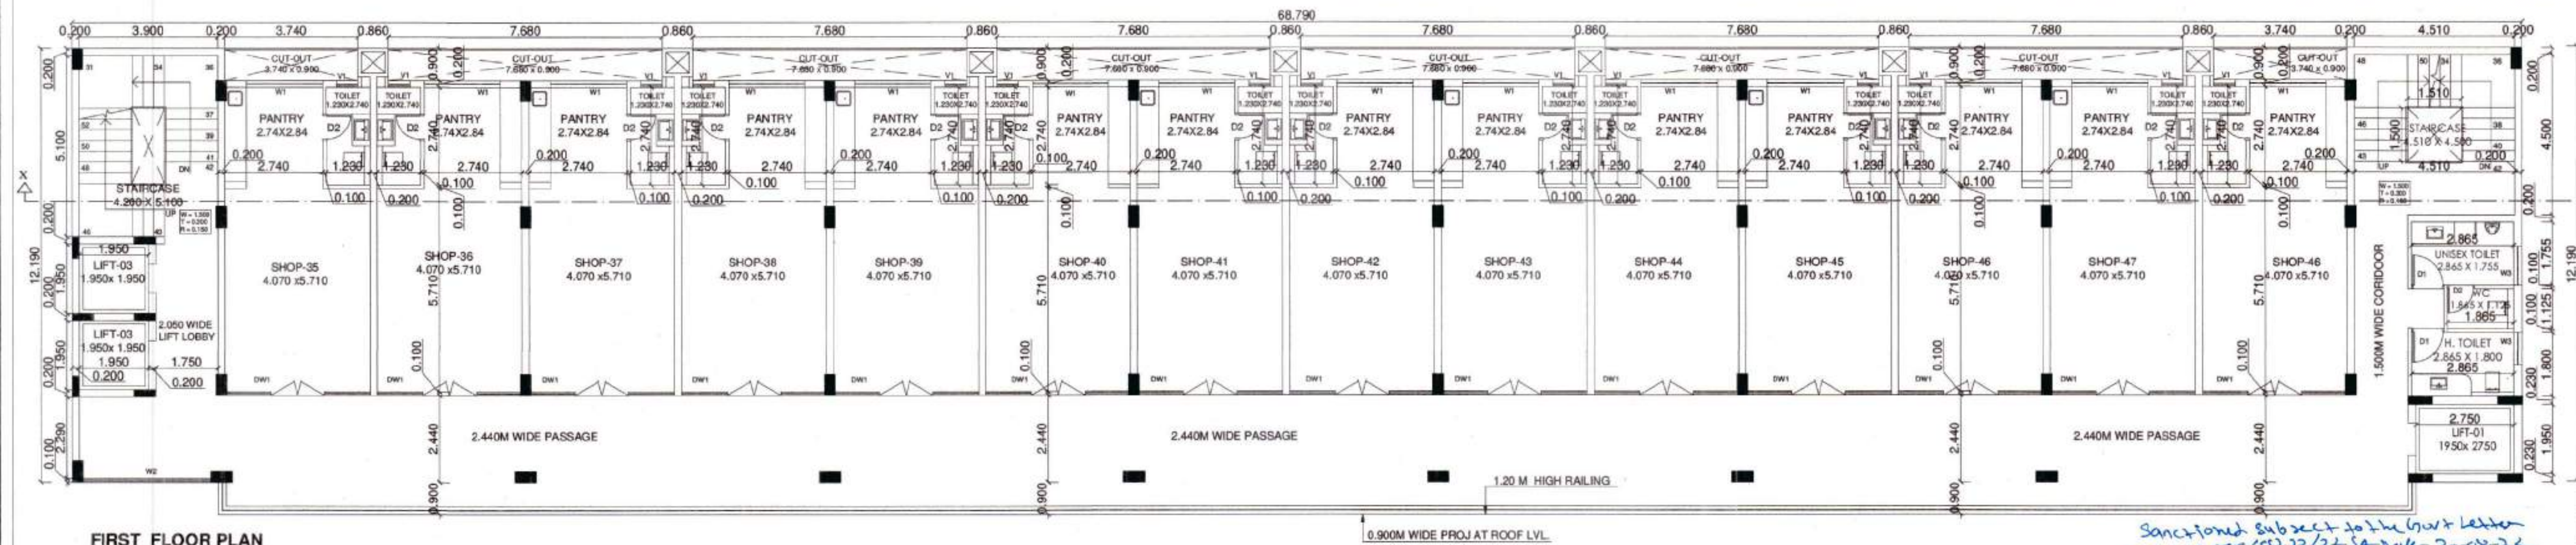


PROJECT PROPOSED COMMERCIAL SHOPPING IN THE NAME OF AFFINITY CROSSWALK AT VILLAGE CHATT (HADBAST NO.286) UNDER MC ZIRAKPUR S.A.S. NAGAR MOHALI (P.B.) Promoters AFFINITY BUILDTECH	Designed By IE DESIGN STUDIO	Applicant's Signature For Affinity Buildtech P. B. Saini PARTNER	Architect's Signature Ar. Amita Saini B. ARCH. NIA ANVIBD CA-1570A	Architect NIRMAAN ASSOCIATES an architecture studio ARCHITECTS, TOWN PLANNERS, INTERIOR DESIGNERS, LANDSCAPERS & ENGINEERS OFFICE : SHOW ROOM-2, 1ST FLOOR, SECTOR - 11, PANCHKULA, HARYANA (TRICITY CHANDIGARH) PHONE NO. 0172-5004498, 9814168979 EMAIL :- nirmaanassociates@gmail.com	DRAWING TITLE FIRST FLOOR PLAN, TERRACE FLOOR PLAN (COMMERCIAL POCKET-03)	JOB.NO. DATE 12.07.2022 SCALE N.T.S. DRAWN ANKUR CHECKED PAPER SIZE A0 NORTH	DRAWING NO. 05/06 Architecture STUDIO-3
--	---	--	--	---	--	---	--

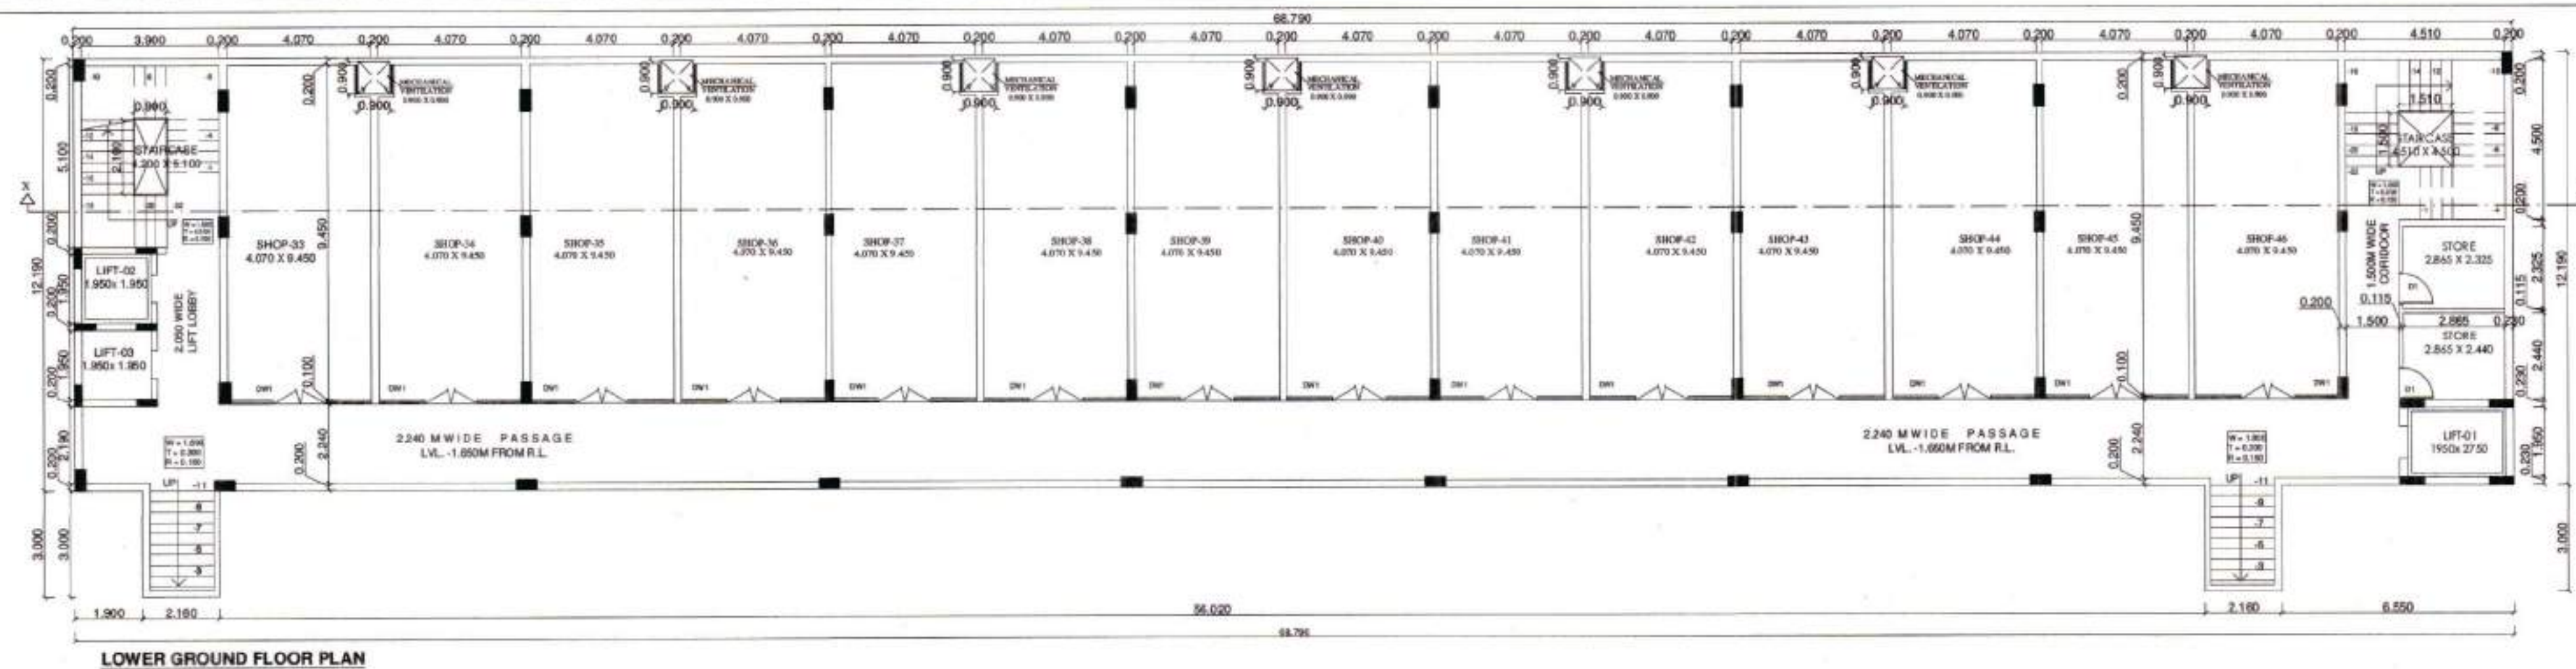


LOWER GROUND FLOOR PLAN

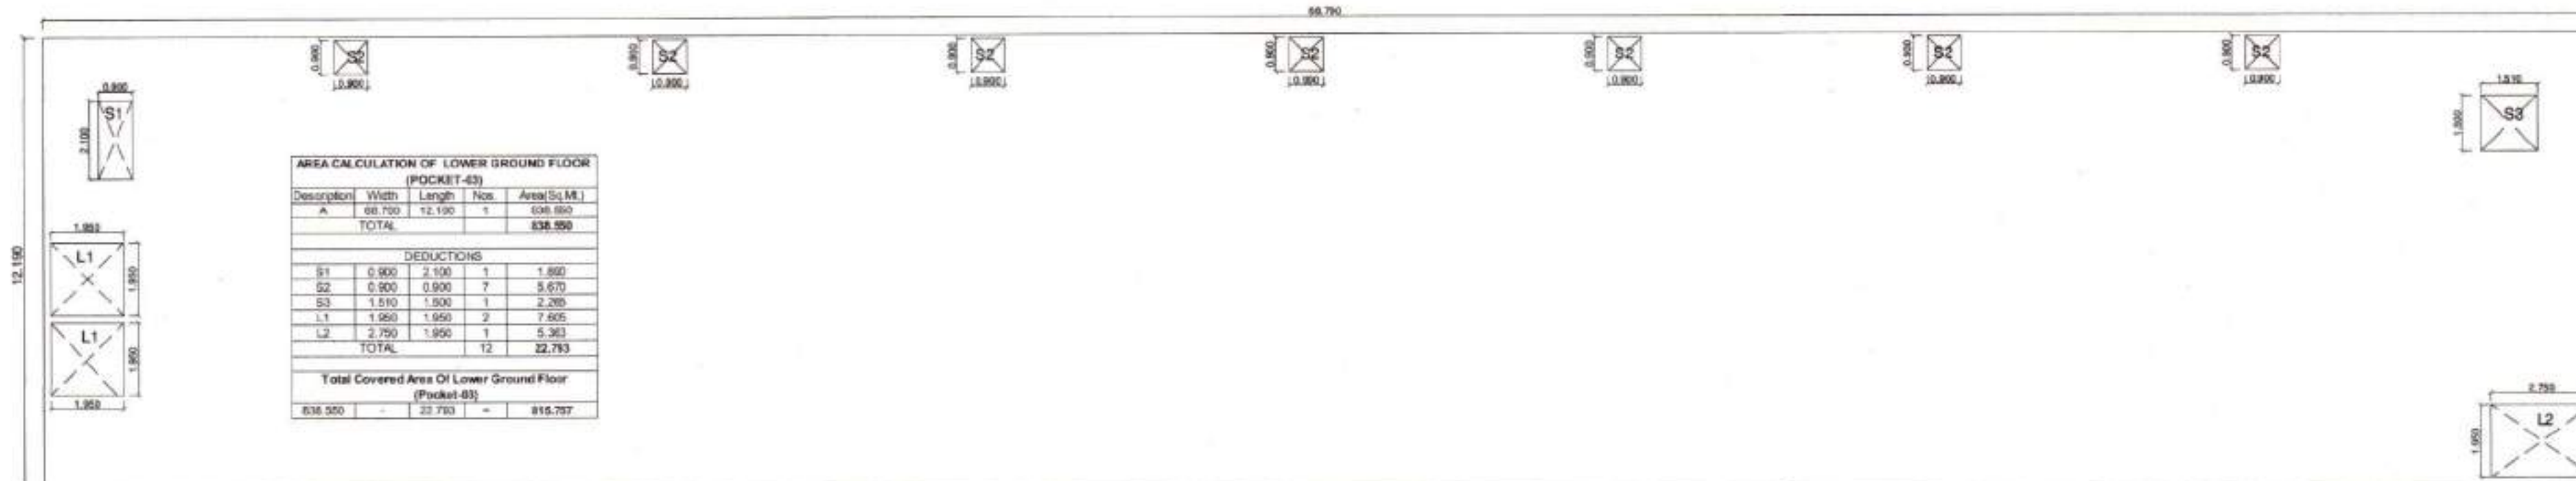

AREA DIAGRAM OF LOWER GROUND FLOOR

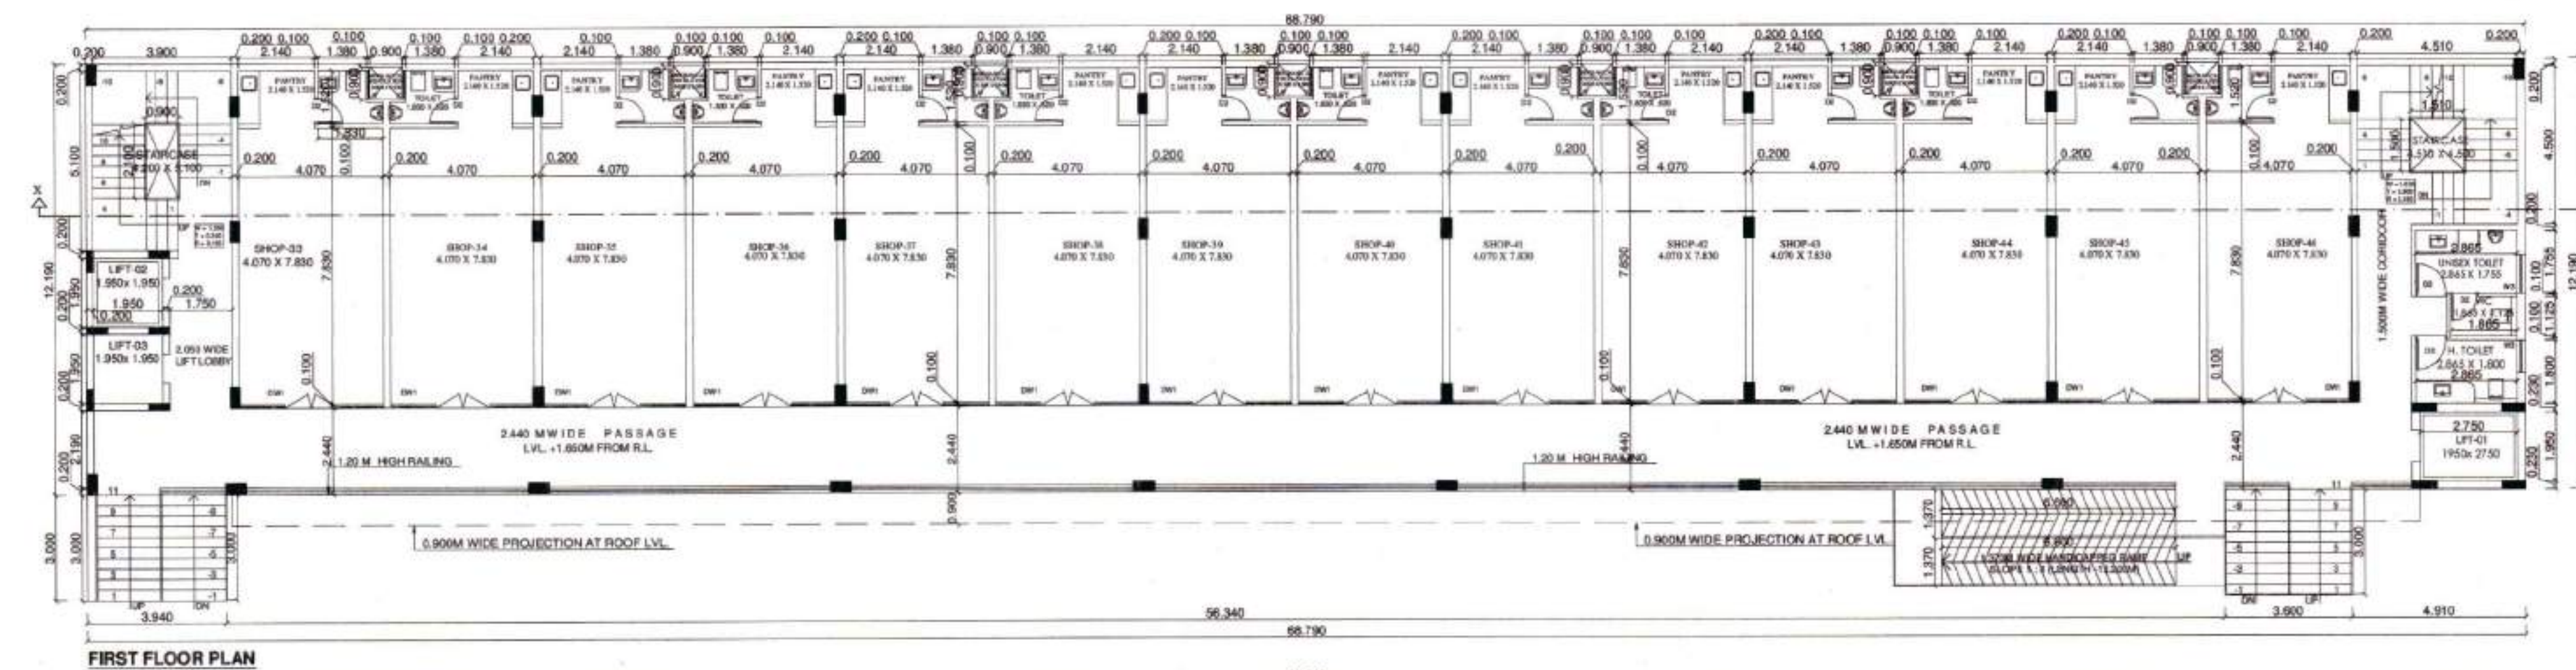

FIRST FLOOR PLAN

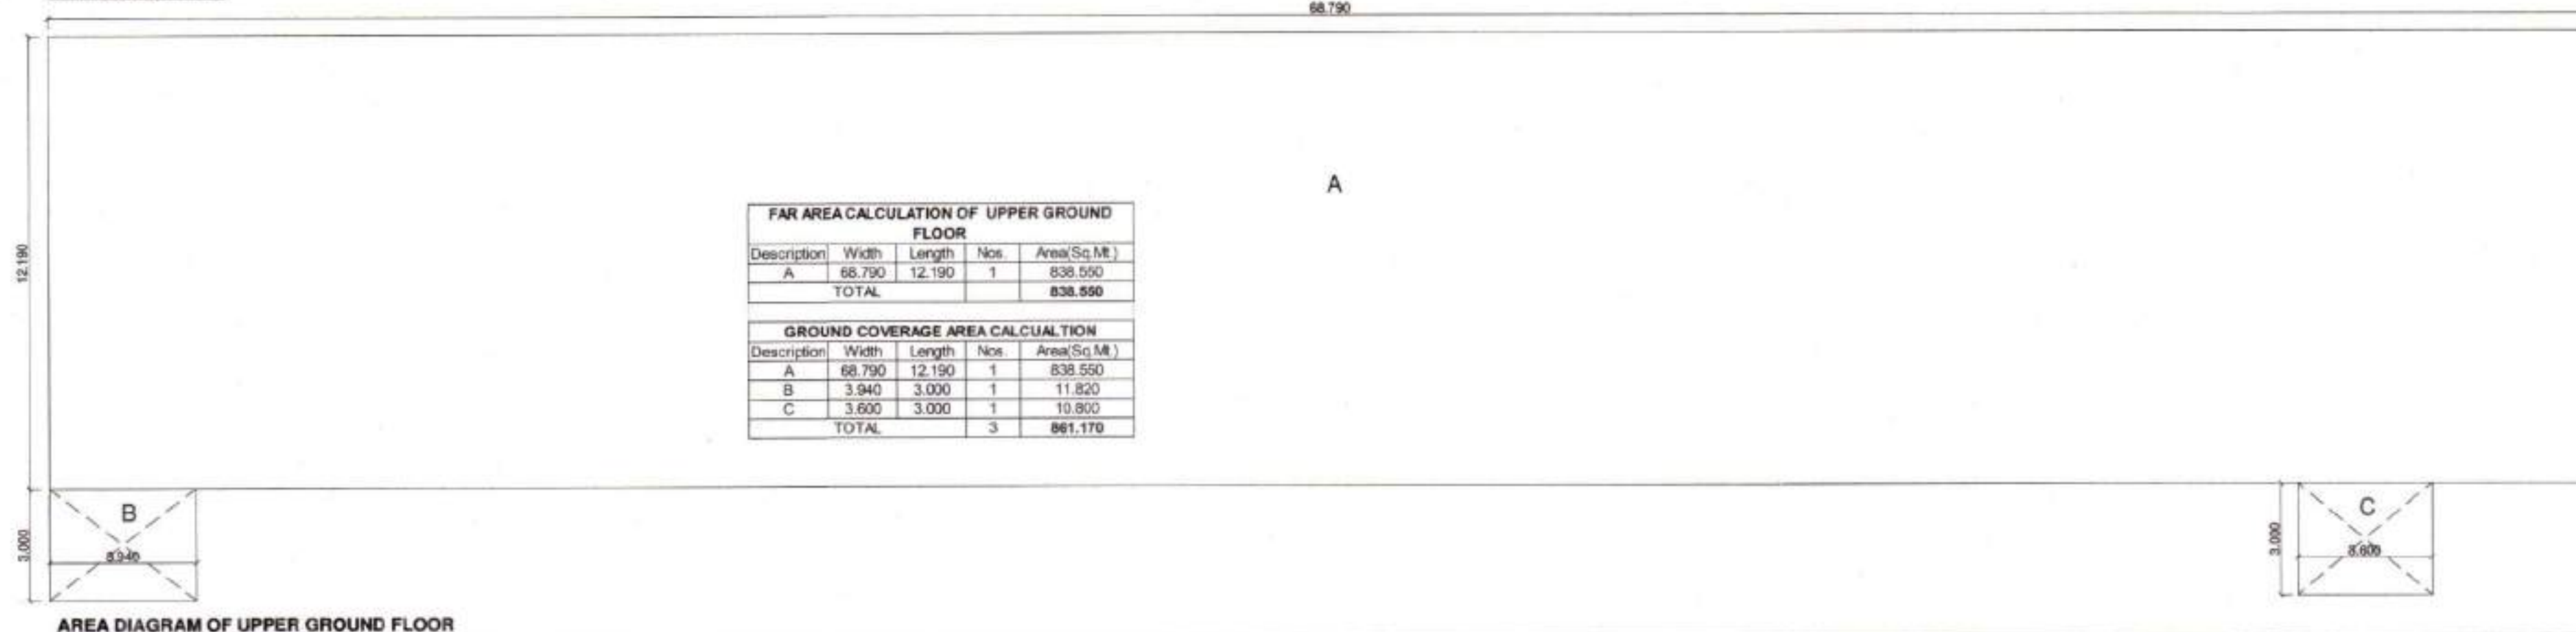

AREA DIAGRAM OF UPPER GROUND FLOOR

DOOR WINDOW SCHEDULE				
S.NO.	TYPE	WIDTH	CILL	LINTEL
1	DW1	4.070 X 2.750	-	2.750
2	D1	0.900 X 2.450	-	2.450
3	D2	0.750 X 2.450	-	2.450
4	D3	1.500 X 2.450	-	2.450
5	W1	2.140 X 2.450	0.300	2.750
6	W2	1.500 X 2.450	0.300	2.750
7	W3	0.900 X 1.380	1.370	2.750
8	W4	1.500 X 1.840	0.300	2.140
9	W5	0.900 X 0.770	1.370	2.140
10	W6	4.300 X 2.700	0.300	2.750
11	V1	0.800 X 0.800	2.470	3.070
12	V2	1.500 X 0.800	2.470	2.750
13	V3	0.900 X 0.800	2.470	2.750

Sanctioned subject to the Govt Letter
Memo No - CTP (SS)-22/2254-Dat-30-8-22

BANU
BUILDING INSPECTOR
MUNICIPAL COUNCIL
ZIRAKPUR




Asst Municipal Engineer
Zirakpur

Municipal Engineer
Municipal Council
Zirakpur

Executive Officer
Municipal Council
Zirakpur

PROJECT PROPOSED COMMERCIAL SHOPPING IN THE NAME OF AFFINITY CROSSWALK AT VILLAGE CHATT (HADBAST NO.286) UNDER MC ZIRAKPUR S.A.S. NAGAR MOHALI (P.B.) Promoters AFFINITY BUILDTECH	Designed By IE DESIGN STUDIO	Applicant's Signature For AFFINITY BUILDTECH P. B. A. S.	Architect's Signature Ar. Anita Saini B. ARCH. AIA AN. IND CA-75704	Architect NIRMAAN ASSOCIATES an architecture studio ARCHITECTS, TOWN PLANNERS, INTERIOR DESIGNERS LANDSCAPERS & ENGINEERS OFFICE : SHOW ROOM-2, 1ST FLOOR, SECTOR - 11, PANCHKULA, HARYANA (TRICITY CHANDIGARH) PHONE NO. 0172-5004498, 9814168979 EMAIL :- nirmaanassociates@gmail.com	DRAWING TITLE LOWER GROUND FLOOR, AREA DIAGRAM, UPPER GROUND FLOOR & AREA DIAGRAM (COMMERCIAL POCKET-03)	JOB NO. DATE SCALE DRAWN CHECKED PAPER SIZE NORTH	AFFINITY-01 12.07.2022 N.T.S. ANKUR A0 	DRAWING NO. 04/06 Architecture STUDIO-3

Sanctioned Subarea to the Govt. Letter
Memo No - CTP(S)-22/2259 dated 20-08-22

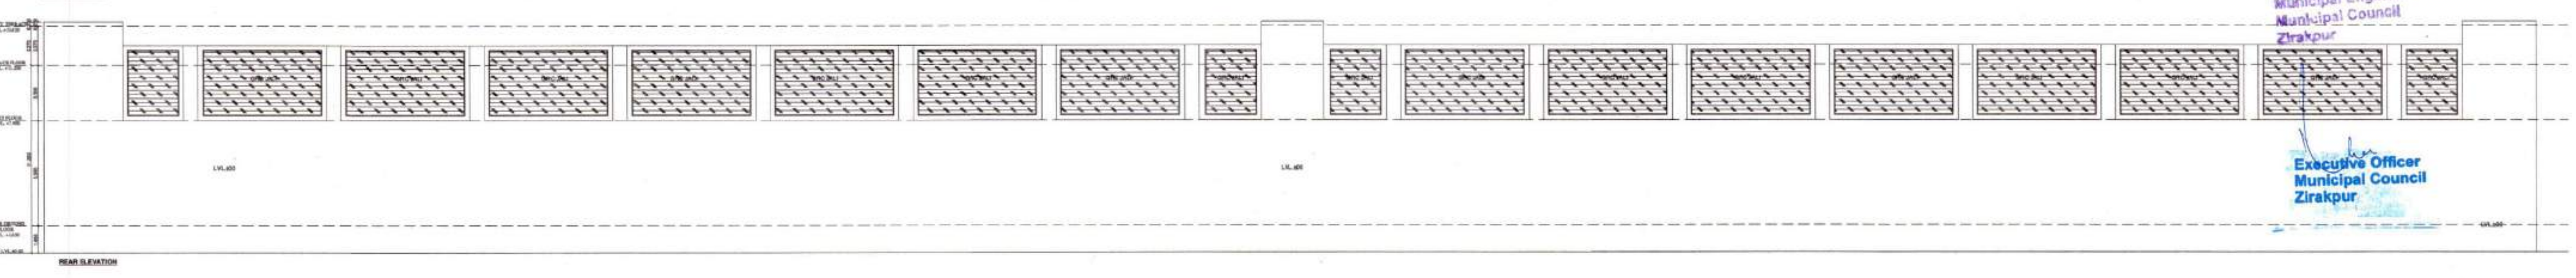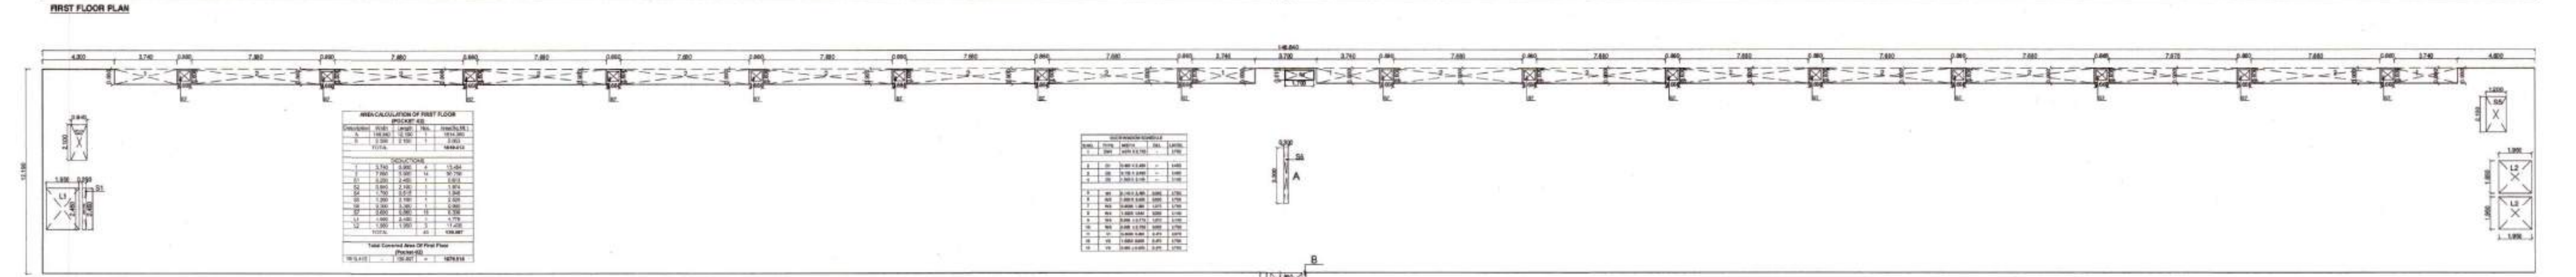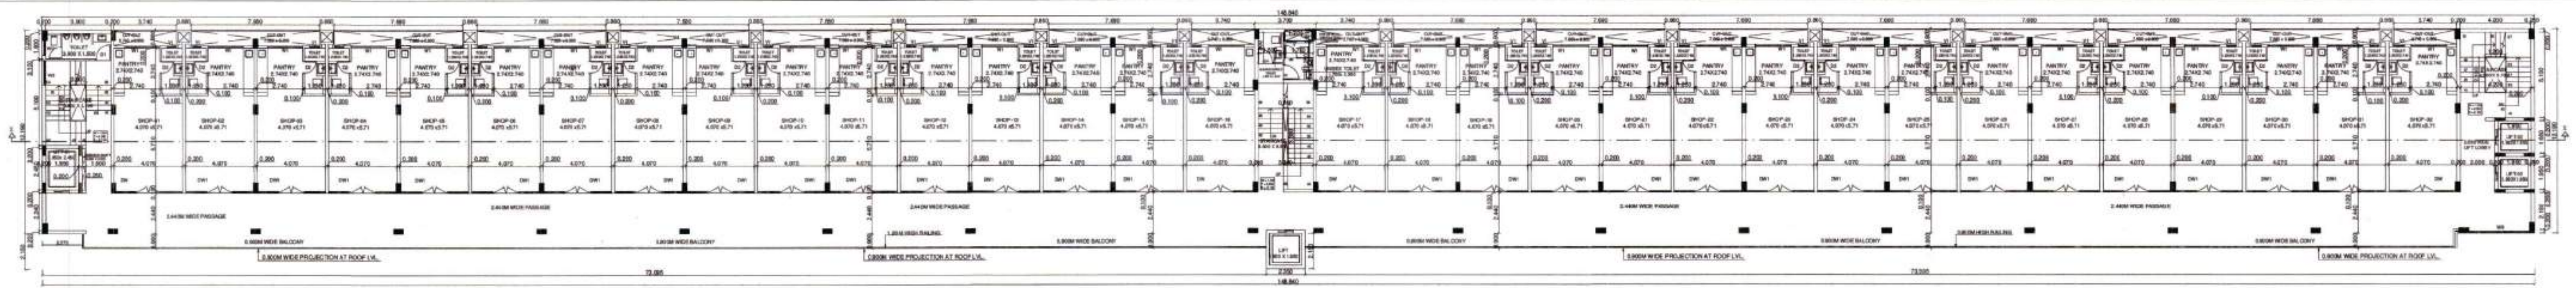

BUILDING INSPECTOR
MUNICIPAL COUNCIL
ZIRAKPUR

Asstt. Municipal Engineer
Municipal Council
Zirakpur

Municipal Engineer
Municipal Council
Zirakpur

Executive Officer
Municipal Council
Zirakpur

PROJECT
PROPOSED COMMERCIAL SHOPPING
IN THE NAME OF AFFINITY CROSSWALK
AT VILLAGE CHATT (HADBAST NO.286)
UNDER MC ZIRAKPUR
S.A.S. NAGAR MOHALI (P.B.)

Promoters
AFFINITY BUILDTECH

Designed By
IE DESIGN STUDIO





Applicant's Signature
For AFFINITY BUILDTECH
B. ARCH AIAA AIV ID
CA-78704

Architect's Signature
Ar Amrita Saini
B. ARCH AIAA AIV ID
CA-78704

Architect
NIRMAAN ASSOCIATES
an architecture studio
ARCHITECTS, TOWN PLANNERS, INTERIOR DESIGNERS
LANDSCAPERS & ENGINEERS
OFFICE : SHOW ROOM-2, 1ST FLOOR,
SECTOR - 11, PANCHKULA, HARYANA
(TRICITY CHANDIGARH)
PHONE NO. 0172-5004498, 9814168979
EMAIL :- nirmaanassociates@gmail.com

DRAWING TITLE
FIRST FLOOR PLAN
AREA DIAGRAM
TERRACE FLOOR PLAN
ELEVATIONS & SECTION
(COMMERCIAL POCKET-02)

JOB.NO.	AFFINITY-01	DRAWING NO.
DATE	12.07.2022	03/06
SCALE	N.T.S.	
DRAWN	ANKUR	
CHECKED		
PAPER SIZE	A0	Architecture
NORTH		STUDIO-3

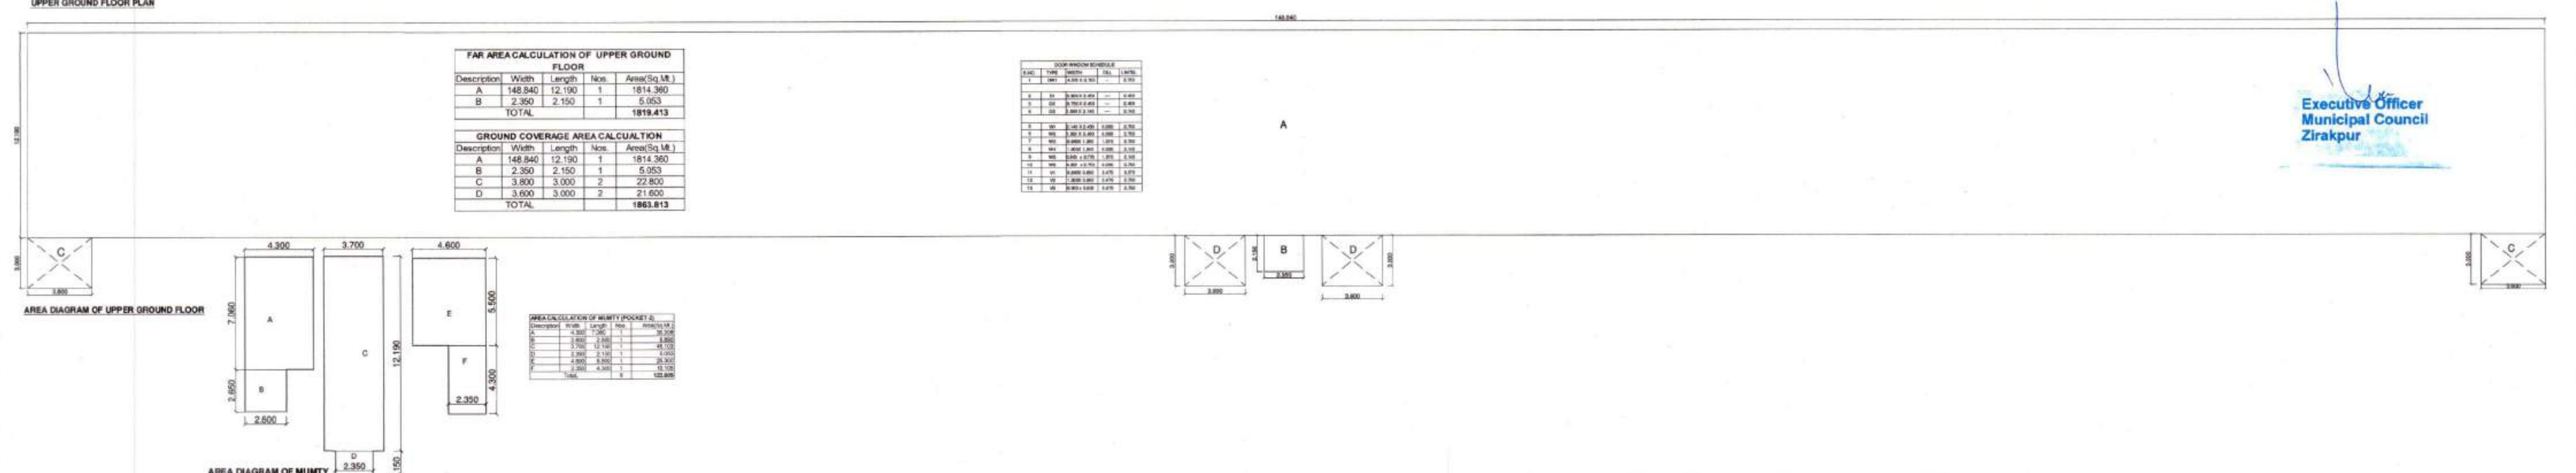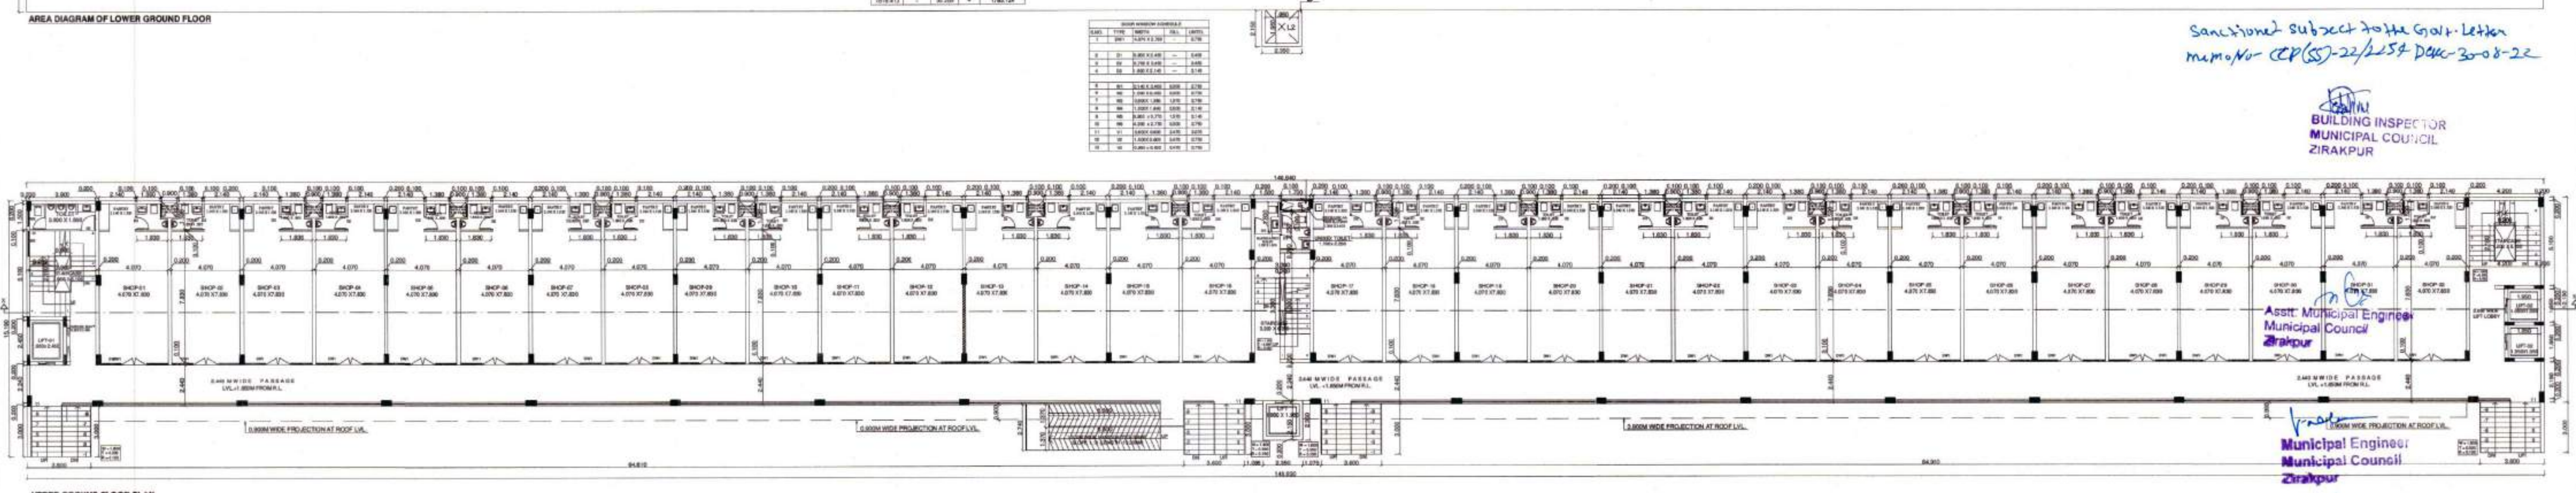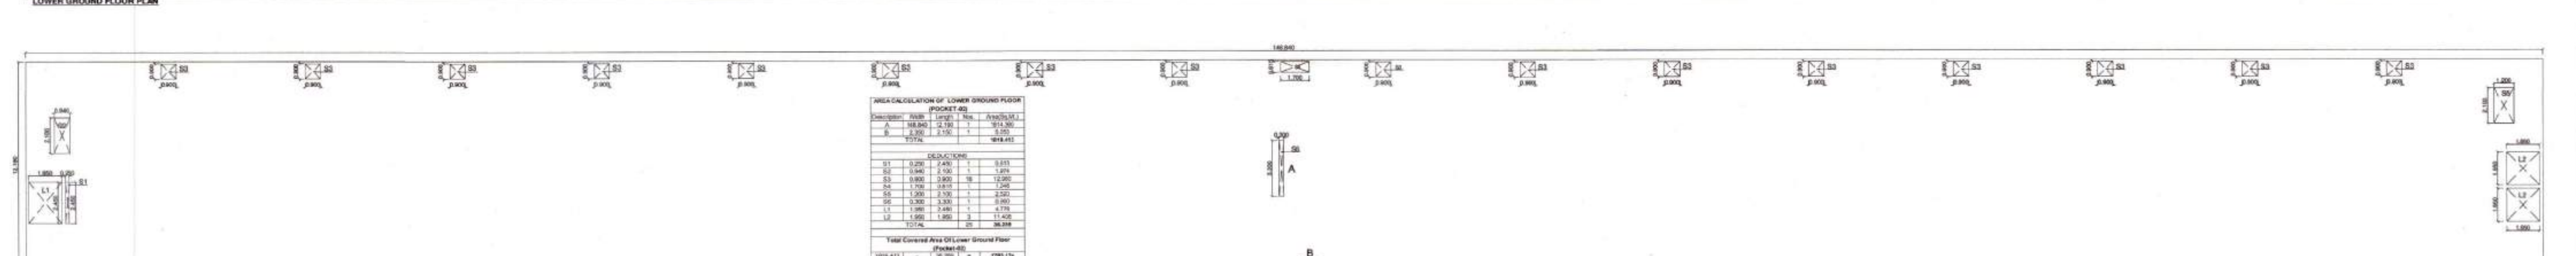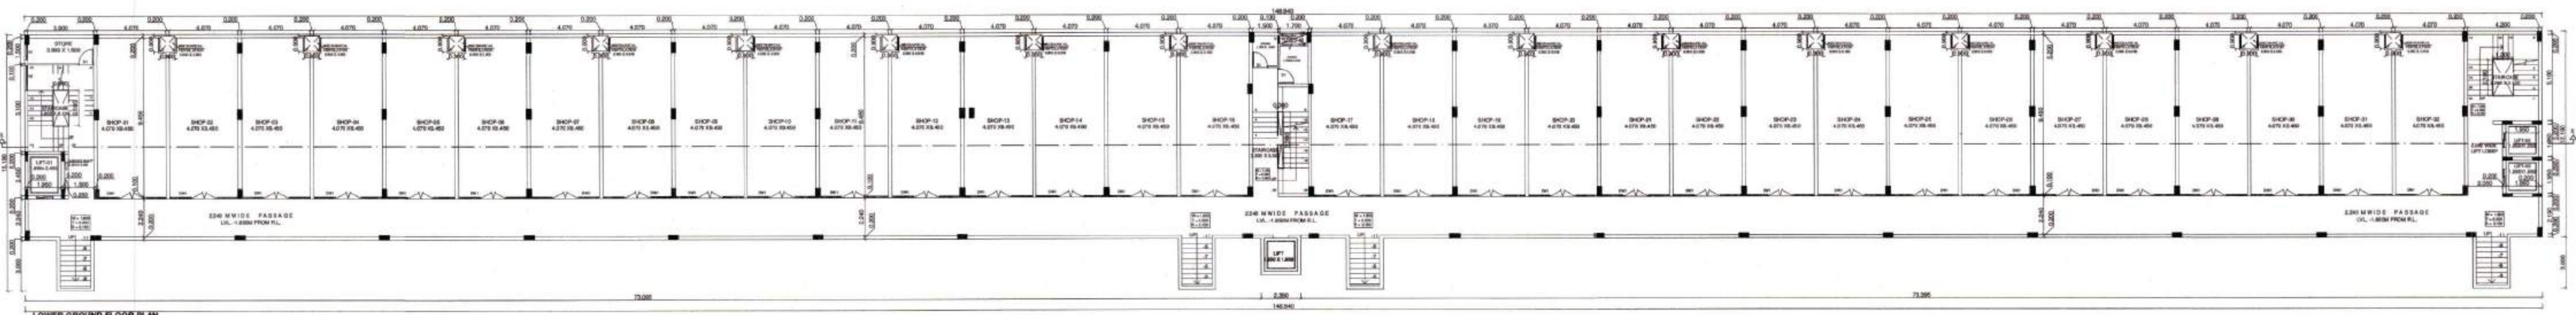

Sanctioned subject to the Govt. Letter
Memo No. CEP(SS)-22/2454 DMC-3008-22

BRAIN
BUILDING INSPECTOR
MUNICIPAL COUNCIL
ZIRAKPUR

Asst. Municipal Engineer
Municipal Council
Zirakpur

Municipal Engineer
Municipal Council
Zirakpur

Executive Officer
Municipal Council
Zirakpur

PROJECT PROPOSED COMMERCIAL SHOPPING IN THE NAME OF AFFINITY CROSSWALK AT VILLAGE CHATT (HADBAST NO.286) UNDER MC ZIRAKPUR S.A.S. NAGAR MOHALI (P.B.) Promoters AFFINITY BUILDTECH	Designed By IE DESIGN STUDIO	Applicant's Signature 	Architect's Signature 	Architect NIRMAAN ASSOCIATES an architecture studio ARCHITECTS, TOWN PLANNERS, INTERIOR DESIGNERS LANDSCAPERS & ENGINEERS OFFICE : SHOW ROOM-2, 1ST FLOOR, SECTOR - 11, PANCHKULA, HARYANA (TRICITY CHANDIGARH) PHONE NO. 0172-5004498, 9814168979 EMAIL :- nirmaanassociates@gmail.com	DRAWING TITLE LOWER GROUND FLOOR , AREA DIAGRAM , UPPER GROUND FLOOR & AREA DIAGRAM (COMMERCIAL POCKET-02)	JOB.NO. DATE SCALE DRAWN CHECKED PAPER SIZE NORTH	AFFINITY-01 12.07.2022 N.T.S. ANKUR A0 	DRAWING NO. 02/06 Architecture STUDIO-3