
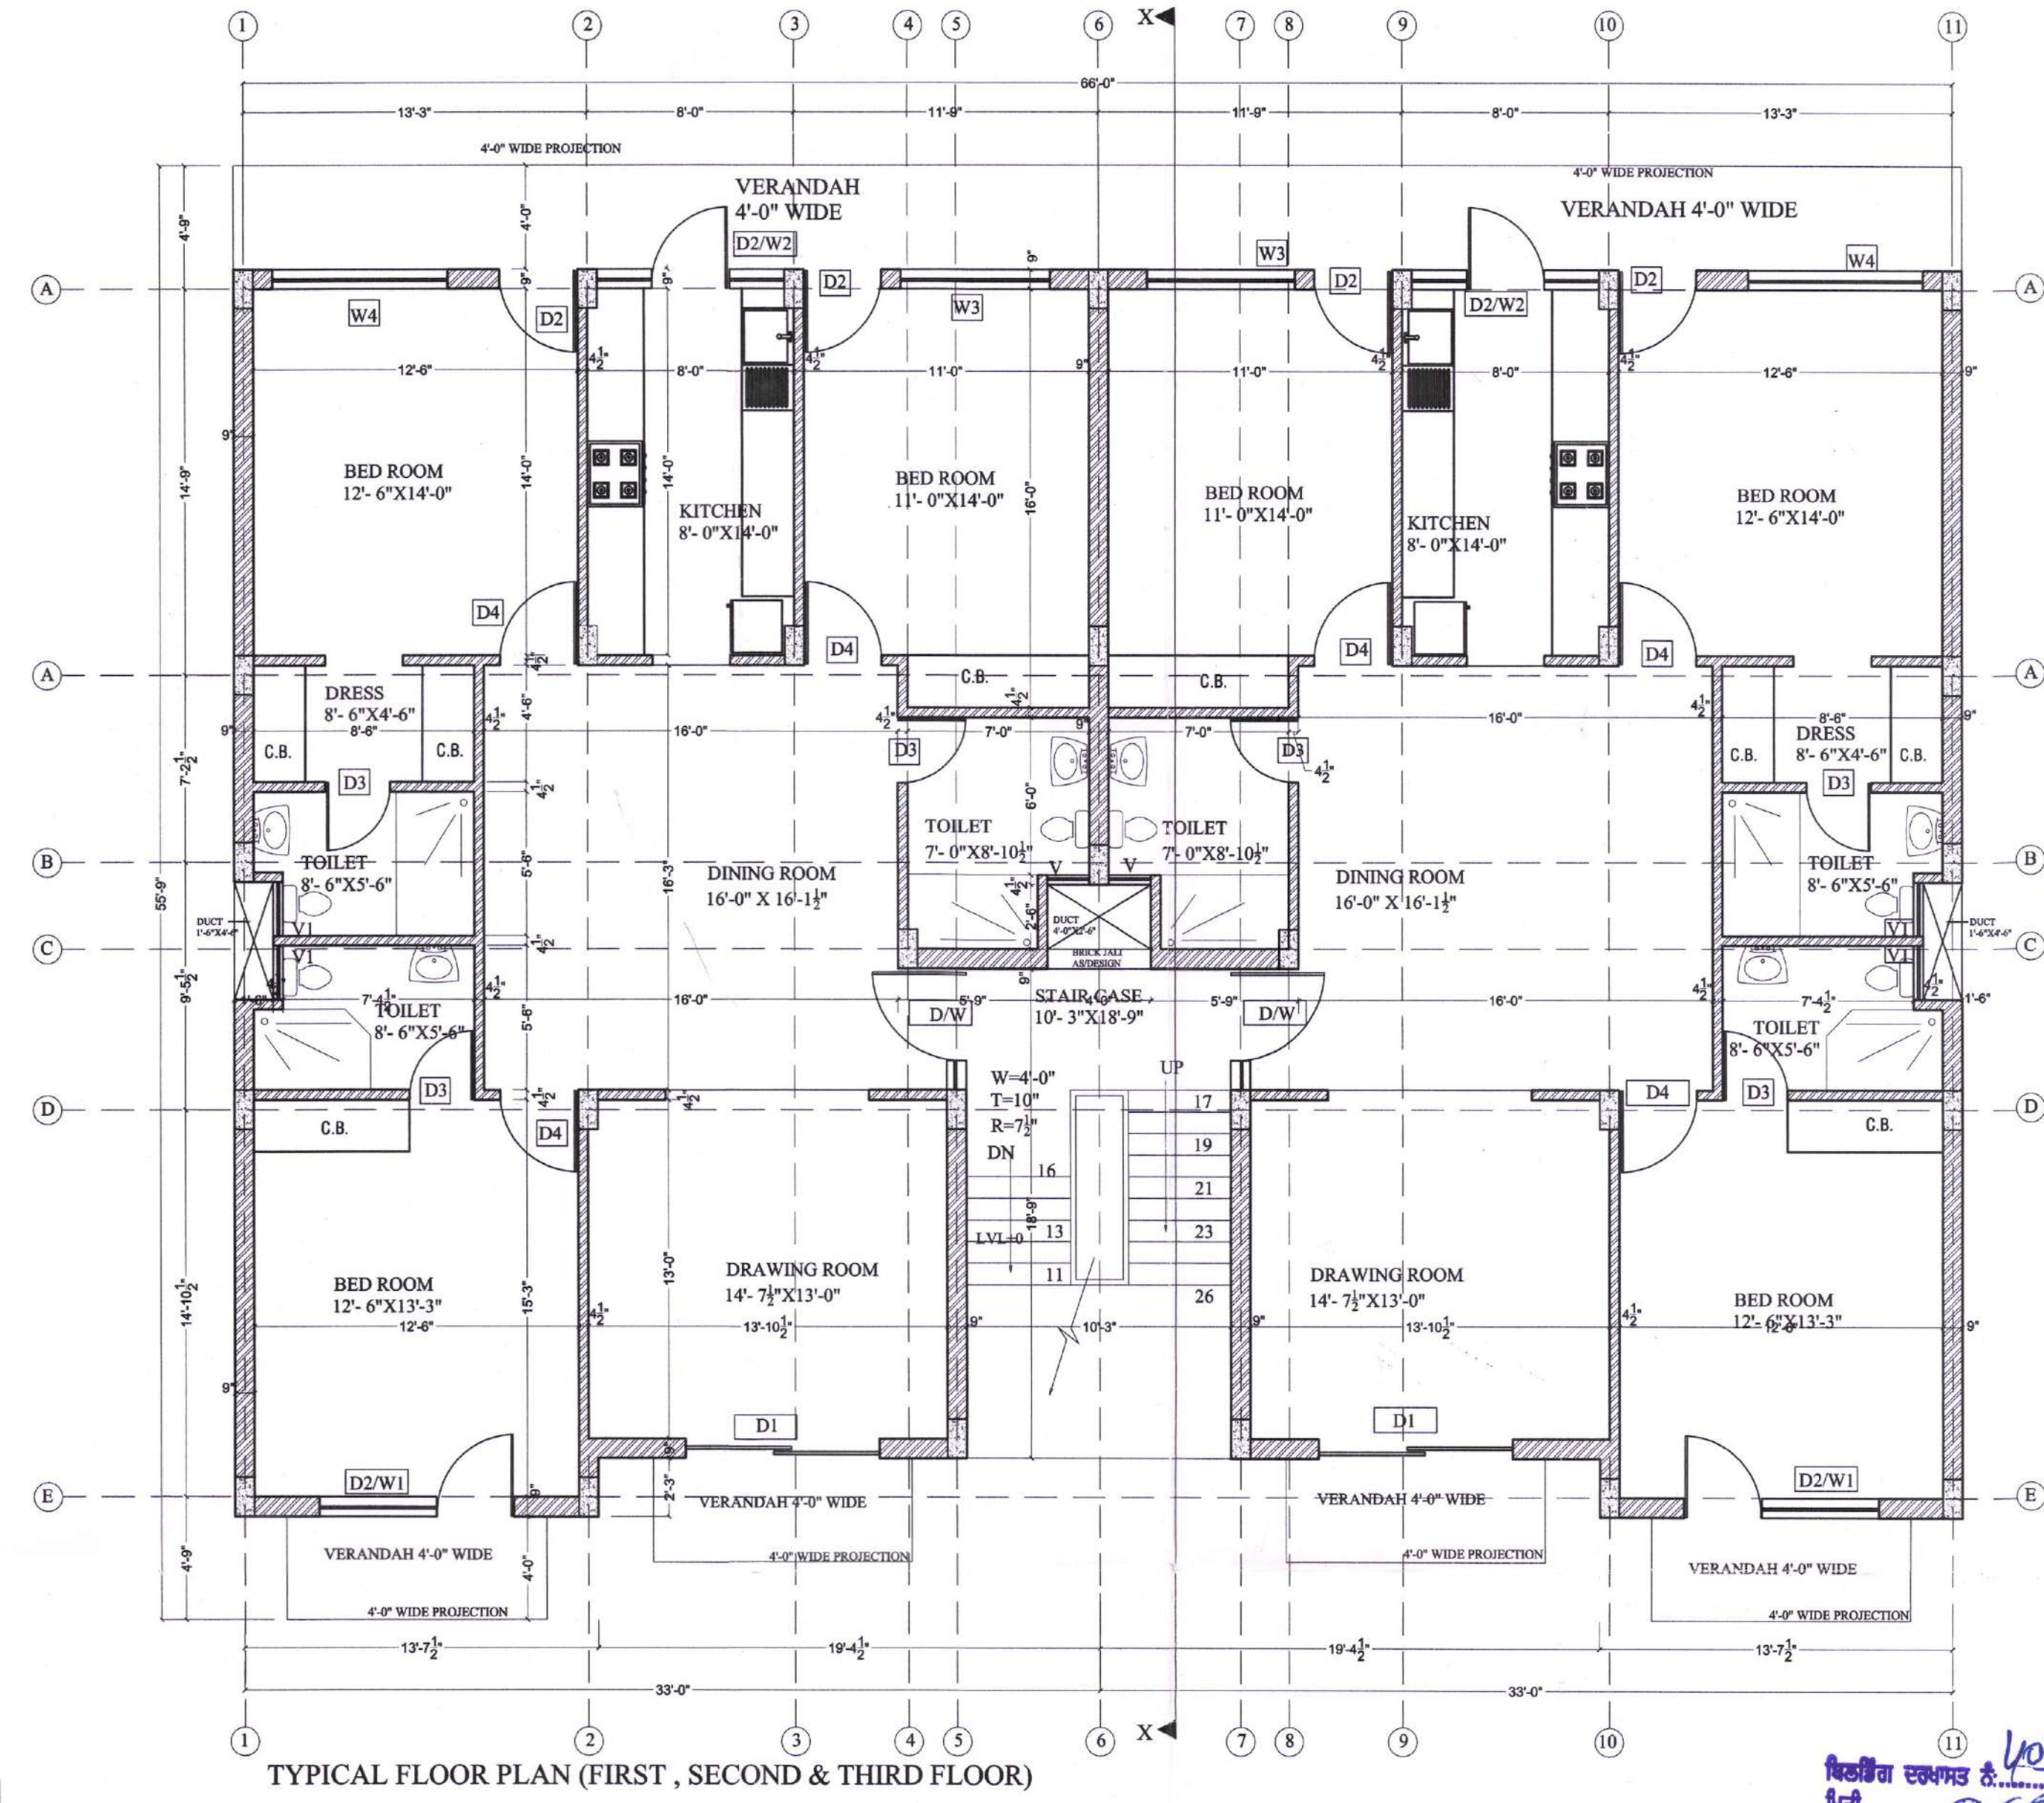


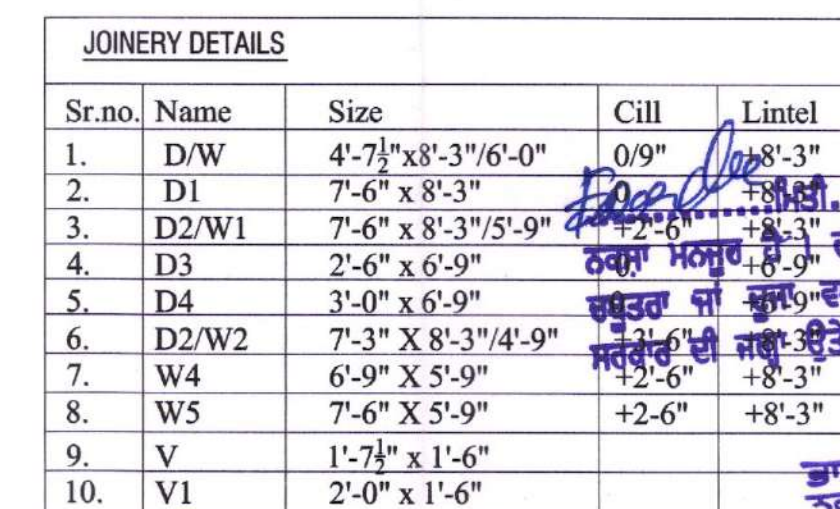

TYPICAL FLOOR PLAN (FIRST , SECOND & THIRD FLOOR)

GR. LVL. ± 0

ਵਿਸ਼ਾਈ ਸ਼ੁਰੂ ਕਰਨ ਅਤੇ ਮੁਕੰਮਲ ਕਰਨ
ਜ਼ਰੂਰ ਹੋਣਾ ਜਾਂਦੇ । ਇਹ ਨੌਕਰਾਂ ਮਾਲੀਆਤੀ ਸਬੂਤ
ਕੱਢਣ ਵਿੱਚ ਪੈਸੇ ਲਗਾਈ ਰੱਖਣਾ ਜਾ ਸਕਦਾ ਅਤੇ ਖੁੱਭਾ ਦੇ ਨਿਆਂ
ਦੀ ਛਿਸ਼ ਗਿਅਮ ਦੀ ਉੱਡੇ-ਘਟਾ ਹੋਣ ਦੀ ਸ਼ਰਤ ਵਿੱਚ ਵਿਰੋਧਾਰ
ਪੱਟ ਸਿਮੇਵਲ ਹੋਵੇਗਾ ।

ਭਾਗ ਅਫਸਰ
ਨਗਰ ਕੌਸਲ, ਖਰੜ

ਨਕਸ਼ਾ ਬਿਲਡਿੰਗ ਬਾਇਲਡਜ਼ ਅਨੁਸਾਰ
ਤਕਨੀਕੀ ਤੌਰ ਤੇ ਠੀਕ ਹੈ। ਇਸ ਨੂੰ
ਵੀ ਤਰ੍ਹਾਂ ਦੀ ਕੋਈ ਇਨਕਾਰੇਬਲਿਟ ਨਹੀਂ
ਨਕਸ਼ਾ ਪਾਸ ਕਰਨ ਦੀ ਸਿਫਾਰਸ਼ ਕੀਤੀ ਜਾਂਦੀ ਹੈ।
21/10/10
Junior Engineer
Municipal Council
Kharar
Asstt. Municipal
Municipal Council
Kharar

ਨਕਸ਼ਾ ਪ੍ਰਵਾਨ ਹੈ
ਕਾਰਜ ਸਾਧਕ ਅਫਸਰ
ਕਲਕਤਾ ਫੋ. ਸਟੇ. ਮਹਿੰ
9/10/11

**PROPOSED PLAN FOR GROUP HOUSING
IN SECTOR-125,
GREATER MOHALI, PUNJAB
"SHIWALIK AVENUE I"**

PROMOTERS:-
SHIHALIK SITE PLANNERS PVT. LTD (SSPL)
SCO: - 105-106, PHASE-10,
MOHALI (PUNJAB)

DRAWN=SAMRIDHI & HARMĒET

CHECKED BY=AR.TRIPAT

SCALE= N.T.S	CAT-A
--------------	-------

DATE=	SHEET NO.:
-------	------------

OWNER

Shiwalik Site Planners Pvt. Ltd.



Director

Dd

DIFFERENT DIMENSIONZ

ARCHITECTS

Ar. Tripat Girdhar
04/0000/11000

CA/2009/44080

2ND FLOOR, S.C.O-348, 349 SECT
GUANDICABU. MOB: 999769 165

CHANDIGARH, MOB:-098760-465
