



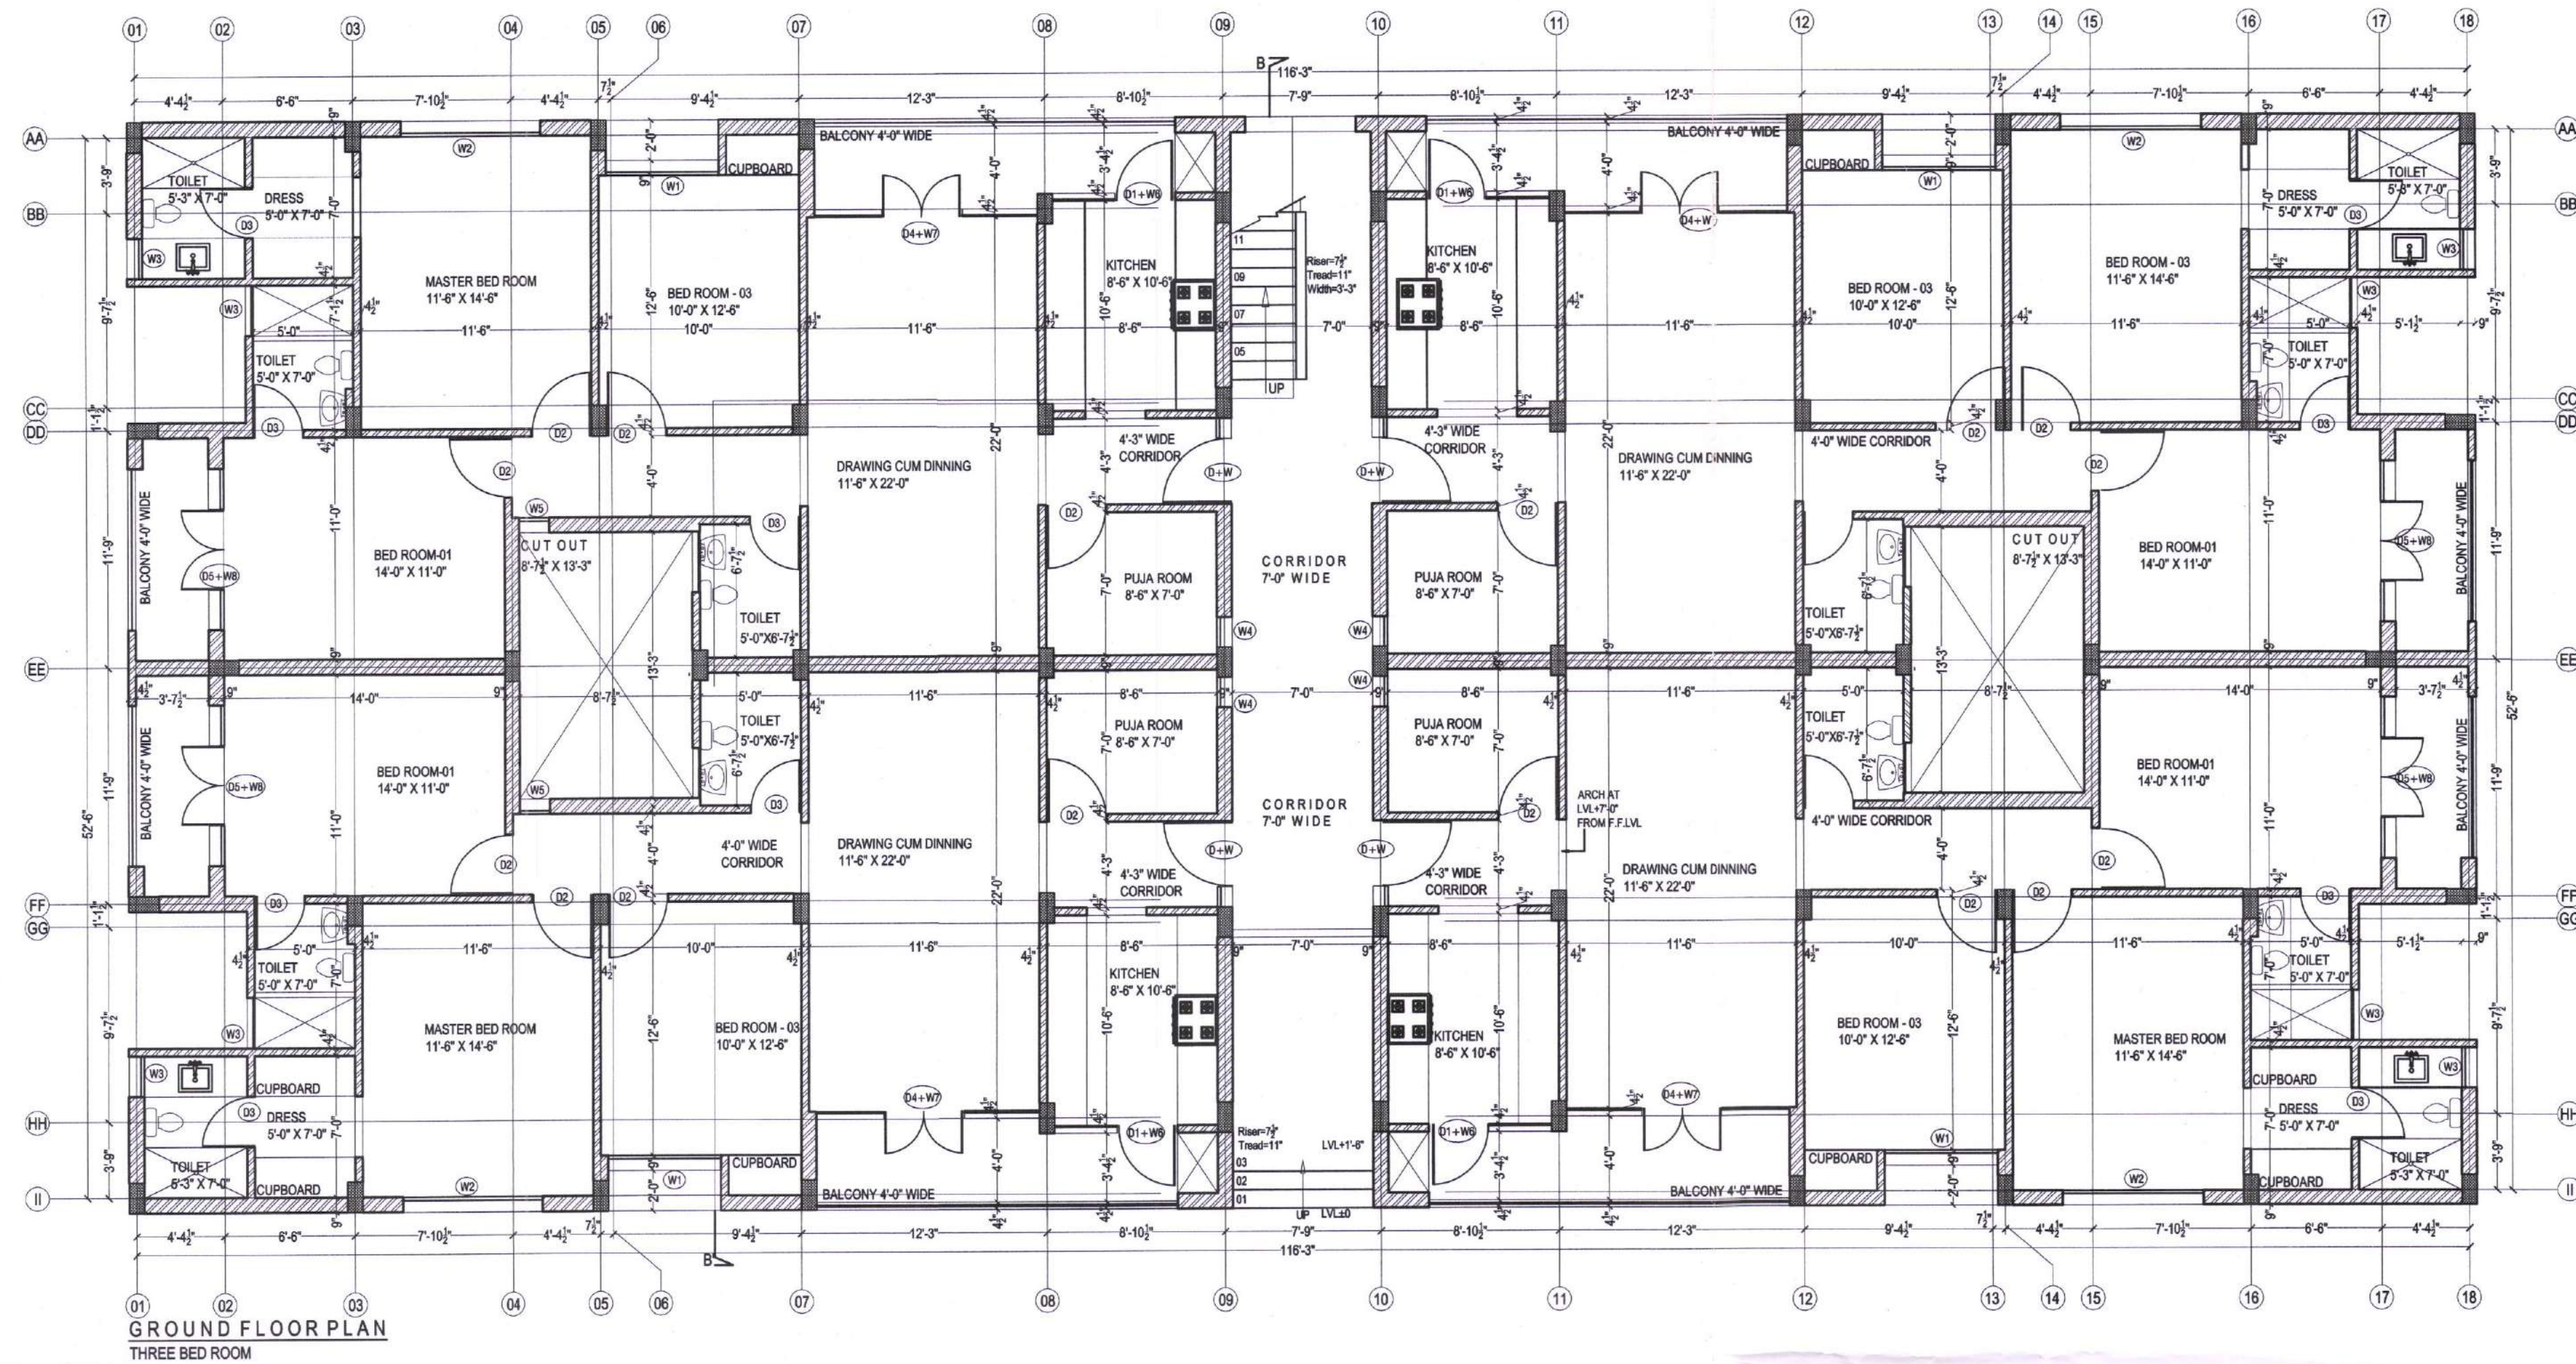

Sr.no	Name	Size	Cill	Limit
1.	D2	3'-0\" x 7'-0\"	0	+7'-0\"
2.	D3	2'-0\" x 7'-0\"	0	+7'-0\"
3.	D+W	4'-0\" x 5'-0\"	+9\"	+8'-0\"
4.	D1+W6	8'-10\" x 8'-0\"	+9\"	+8'-0\"
5.	D4+W7	11'-10\" x 8'-0\"	+9\"	+8'-0\"
6.	D5+W8	8'-0\" x 8'-0\"	+9\"	+8'-0\"
7.	W1	4'-0\" x 6'-0\"	+2'-0\"	+8'-0\"
8.	W2	7'-0\" x 6'-0\"	+2'-0\"	+8'-0\"
9.	W3	2'-0\" x 6'-0\"	+4'-0\"	+8'-0\"
10.	W4	1'-0\" x 1'-0\"	+7'-0\"	+8'-0\"
11.	W5	1'-0\" x 1'-0\"	+7'-0\"	+8'-0\"
12.	W9	4'-0\" x 6'-0\"	+2'-0\"	+8'-0\"

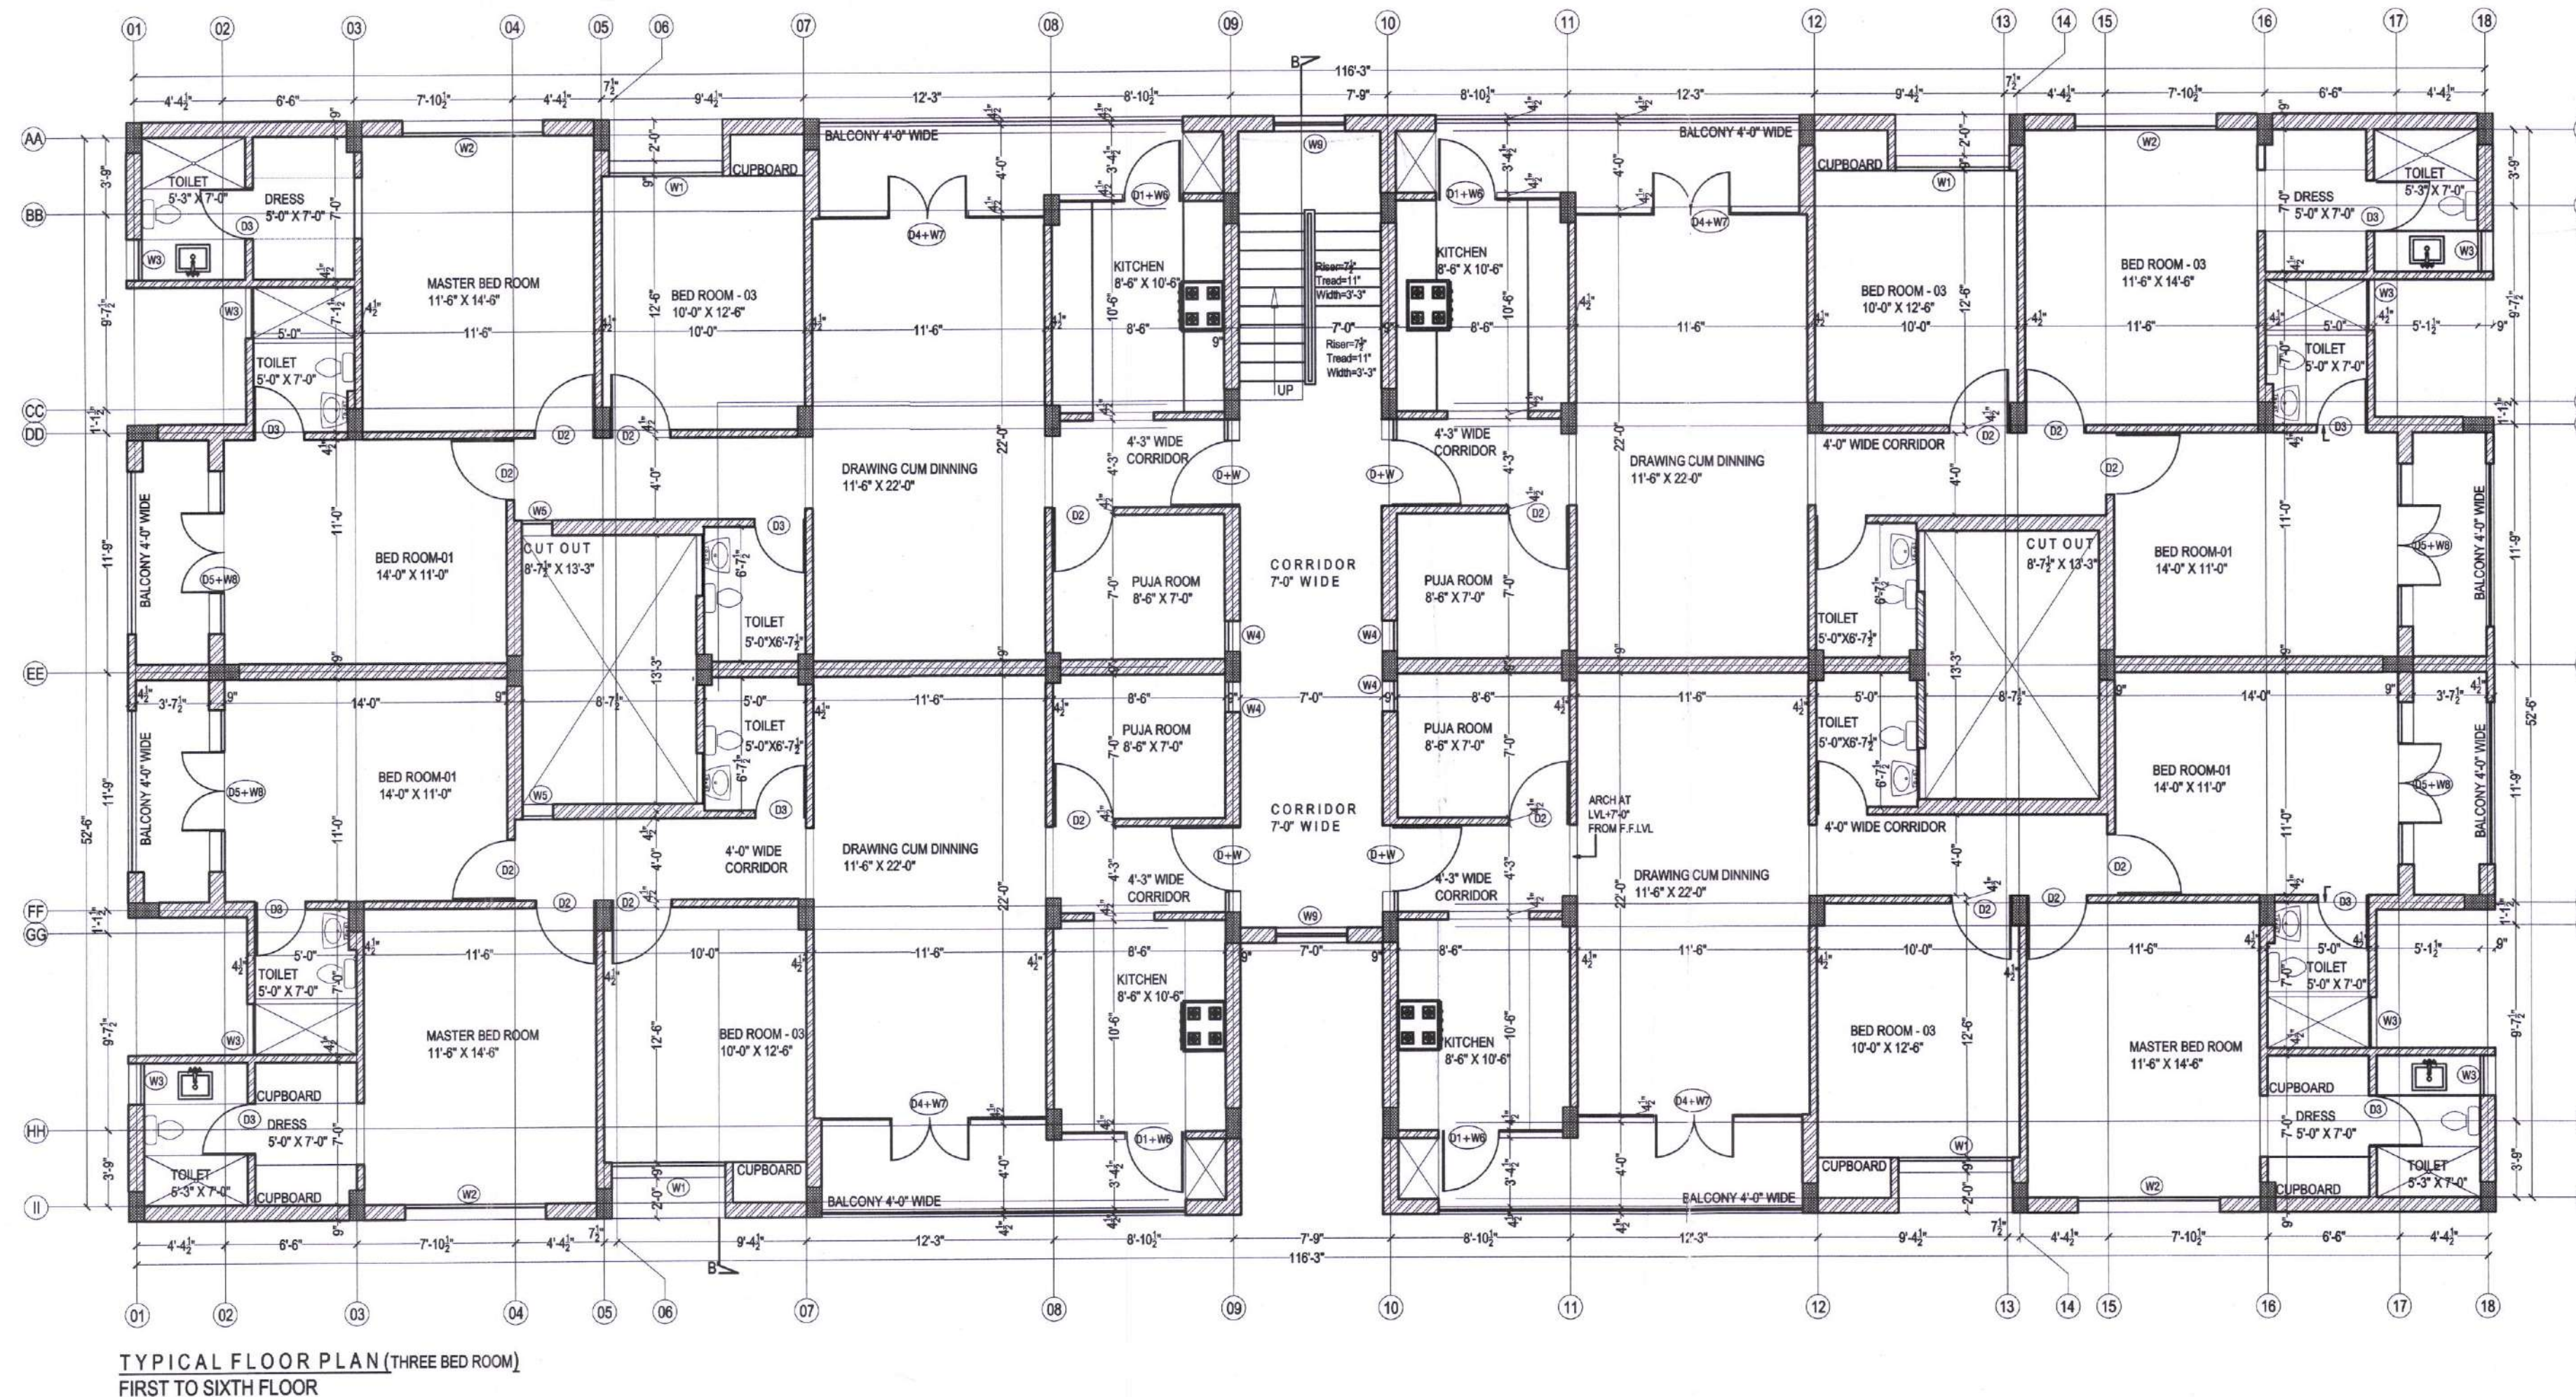

ਬਿਲਡਿੰਗ ਦਸਤਾਵੇਜ਼ ਨੰ. 657
ਮਿਤੀ: 22/10/2010

ਨਿਰਮਾਤਾ: ਸ਼ਿਵਾਲਿਕ ਸਾਈਟ ਪਲਾਨਰਜ਼ ਪ੍ਰਾ. ਲਿਮ. ਕੰਪਨੀ
ਨਿਰਮਾਤਾ: ਸ਼ਿਵਾਲਿਕ ਸਾਈਟ ਪਲਾਨਰਜ਼ ਪ੍ਰਾ. ਲਿਮ. ਕੰਪਨੀ
ਨਿਰਮਾਤਾ: ਸ਼ਿਵਾਲਿਕ ਸਾਈਟ ਪਲਾਨਰਜ਼ ਪ੍ਰਾ. ਲਿਮ. ਕੰਪਨੀ
ਨਿਰਮਾਤਾ: ਸ਼ਿਵਾਲਿਕ ਸਾਈਟ ਪਲਾਨਰਜ਼ ਪ੍ਰਾ. ਲਿਮ. ਕੰਪਨੀ

PROPOSED PLAN FOR GROUP HOUSING
IN SECTOR-125, VILL JHUNGLIAN, KHARAR
GREATER MOHALI, PUNJAB
"SHIWALIK AVENUE- III"
PROMOTERS:-
SHIWALIK SITE PLANNERS PVT. LTD (SSPL)
SCO: - 105-106, PHASE-10,
MOHALI (PUNJAB)
DRAWN=SAMRITHI & HARMEET
CHECKED BY=AR.TRIPAT
SCALE= N.T.S BLOCK-N
DATE= SHEET NO.:06
OWNER
Shiwalik Site Planners Pvt. Ltd.
Director

Dd
DIFFERENT DYMENSIONZ
ARCHITECTS
Ar. Tripathi Girdhar
2ND FLOOR, S.C.O-348,349 SECTOR 34-A
CHANDIGARH, MOB:-098760-46570