
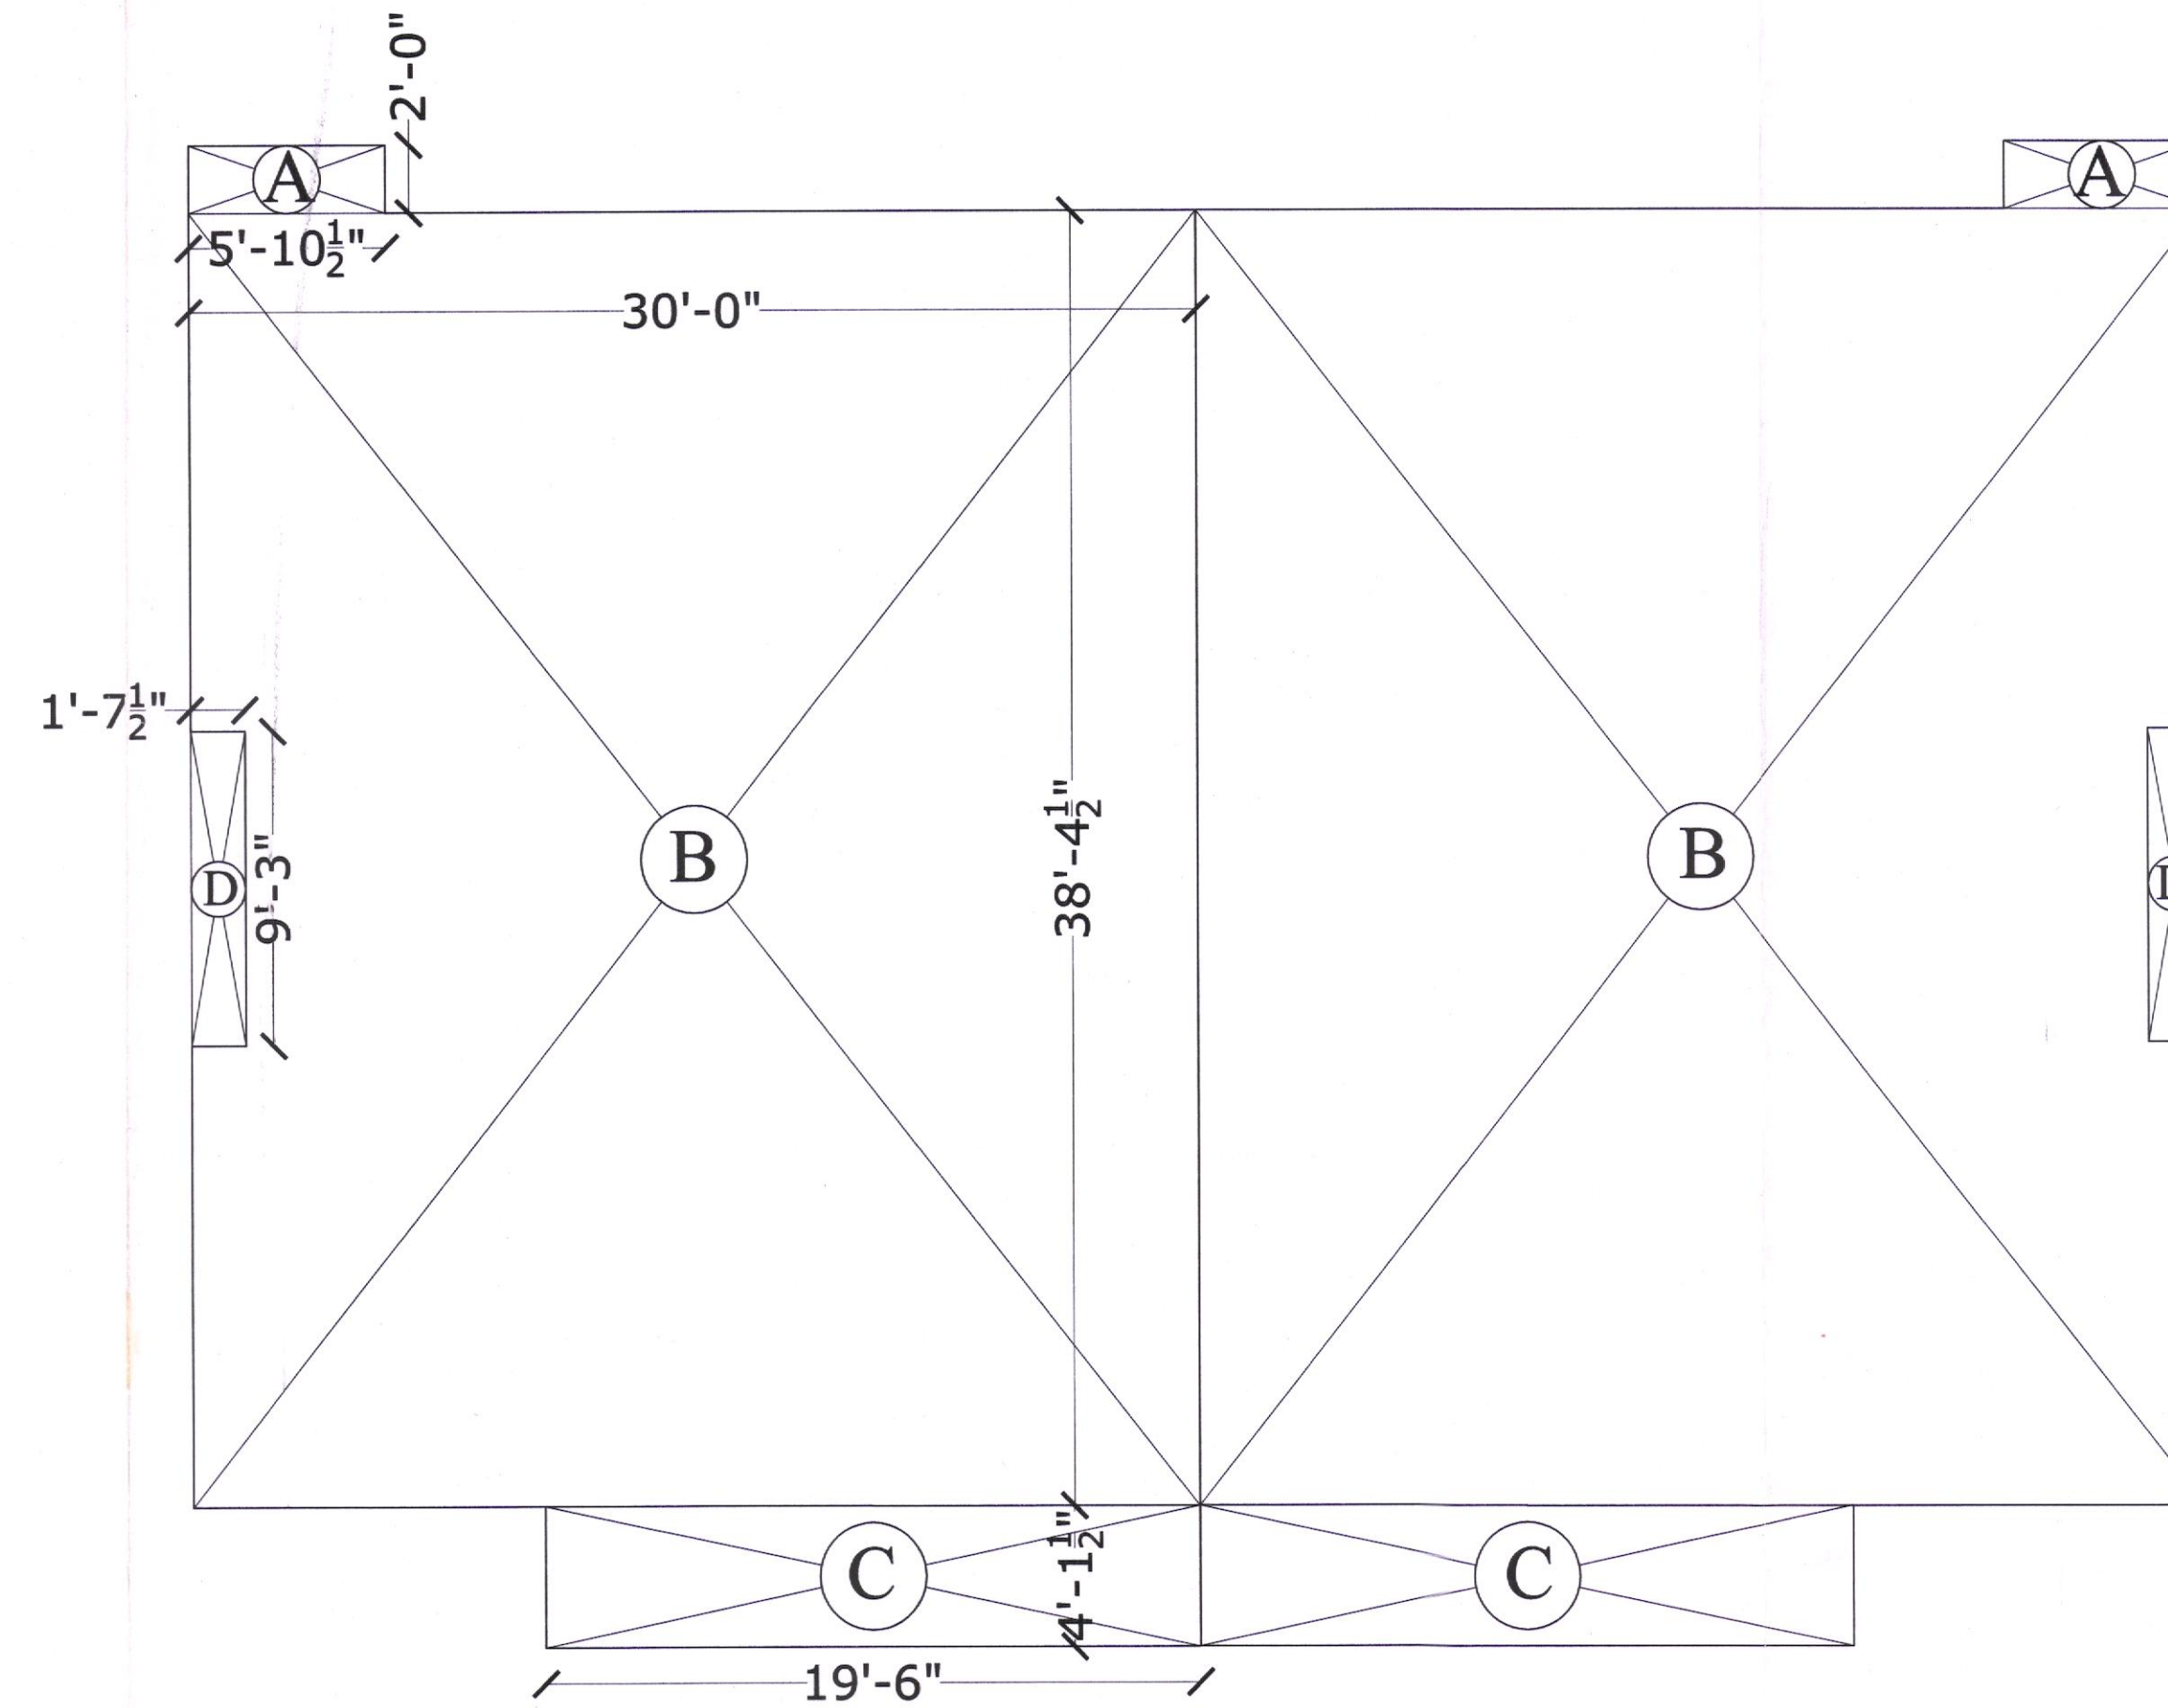


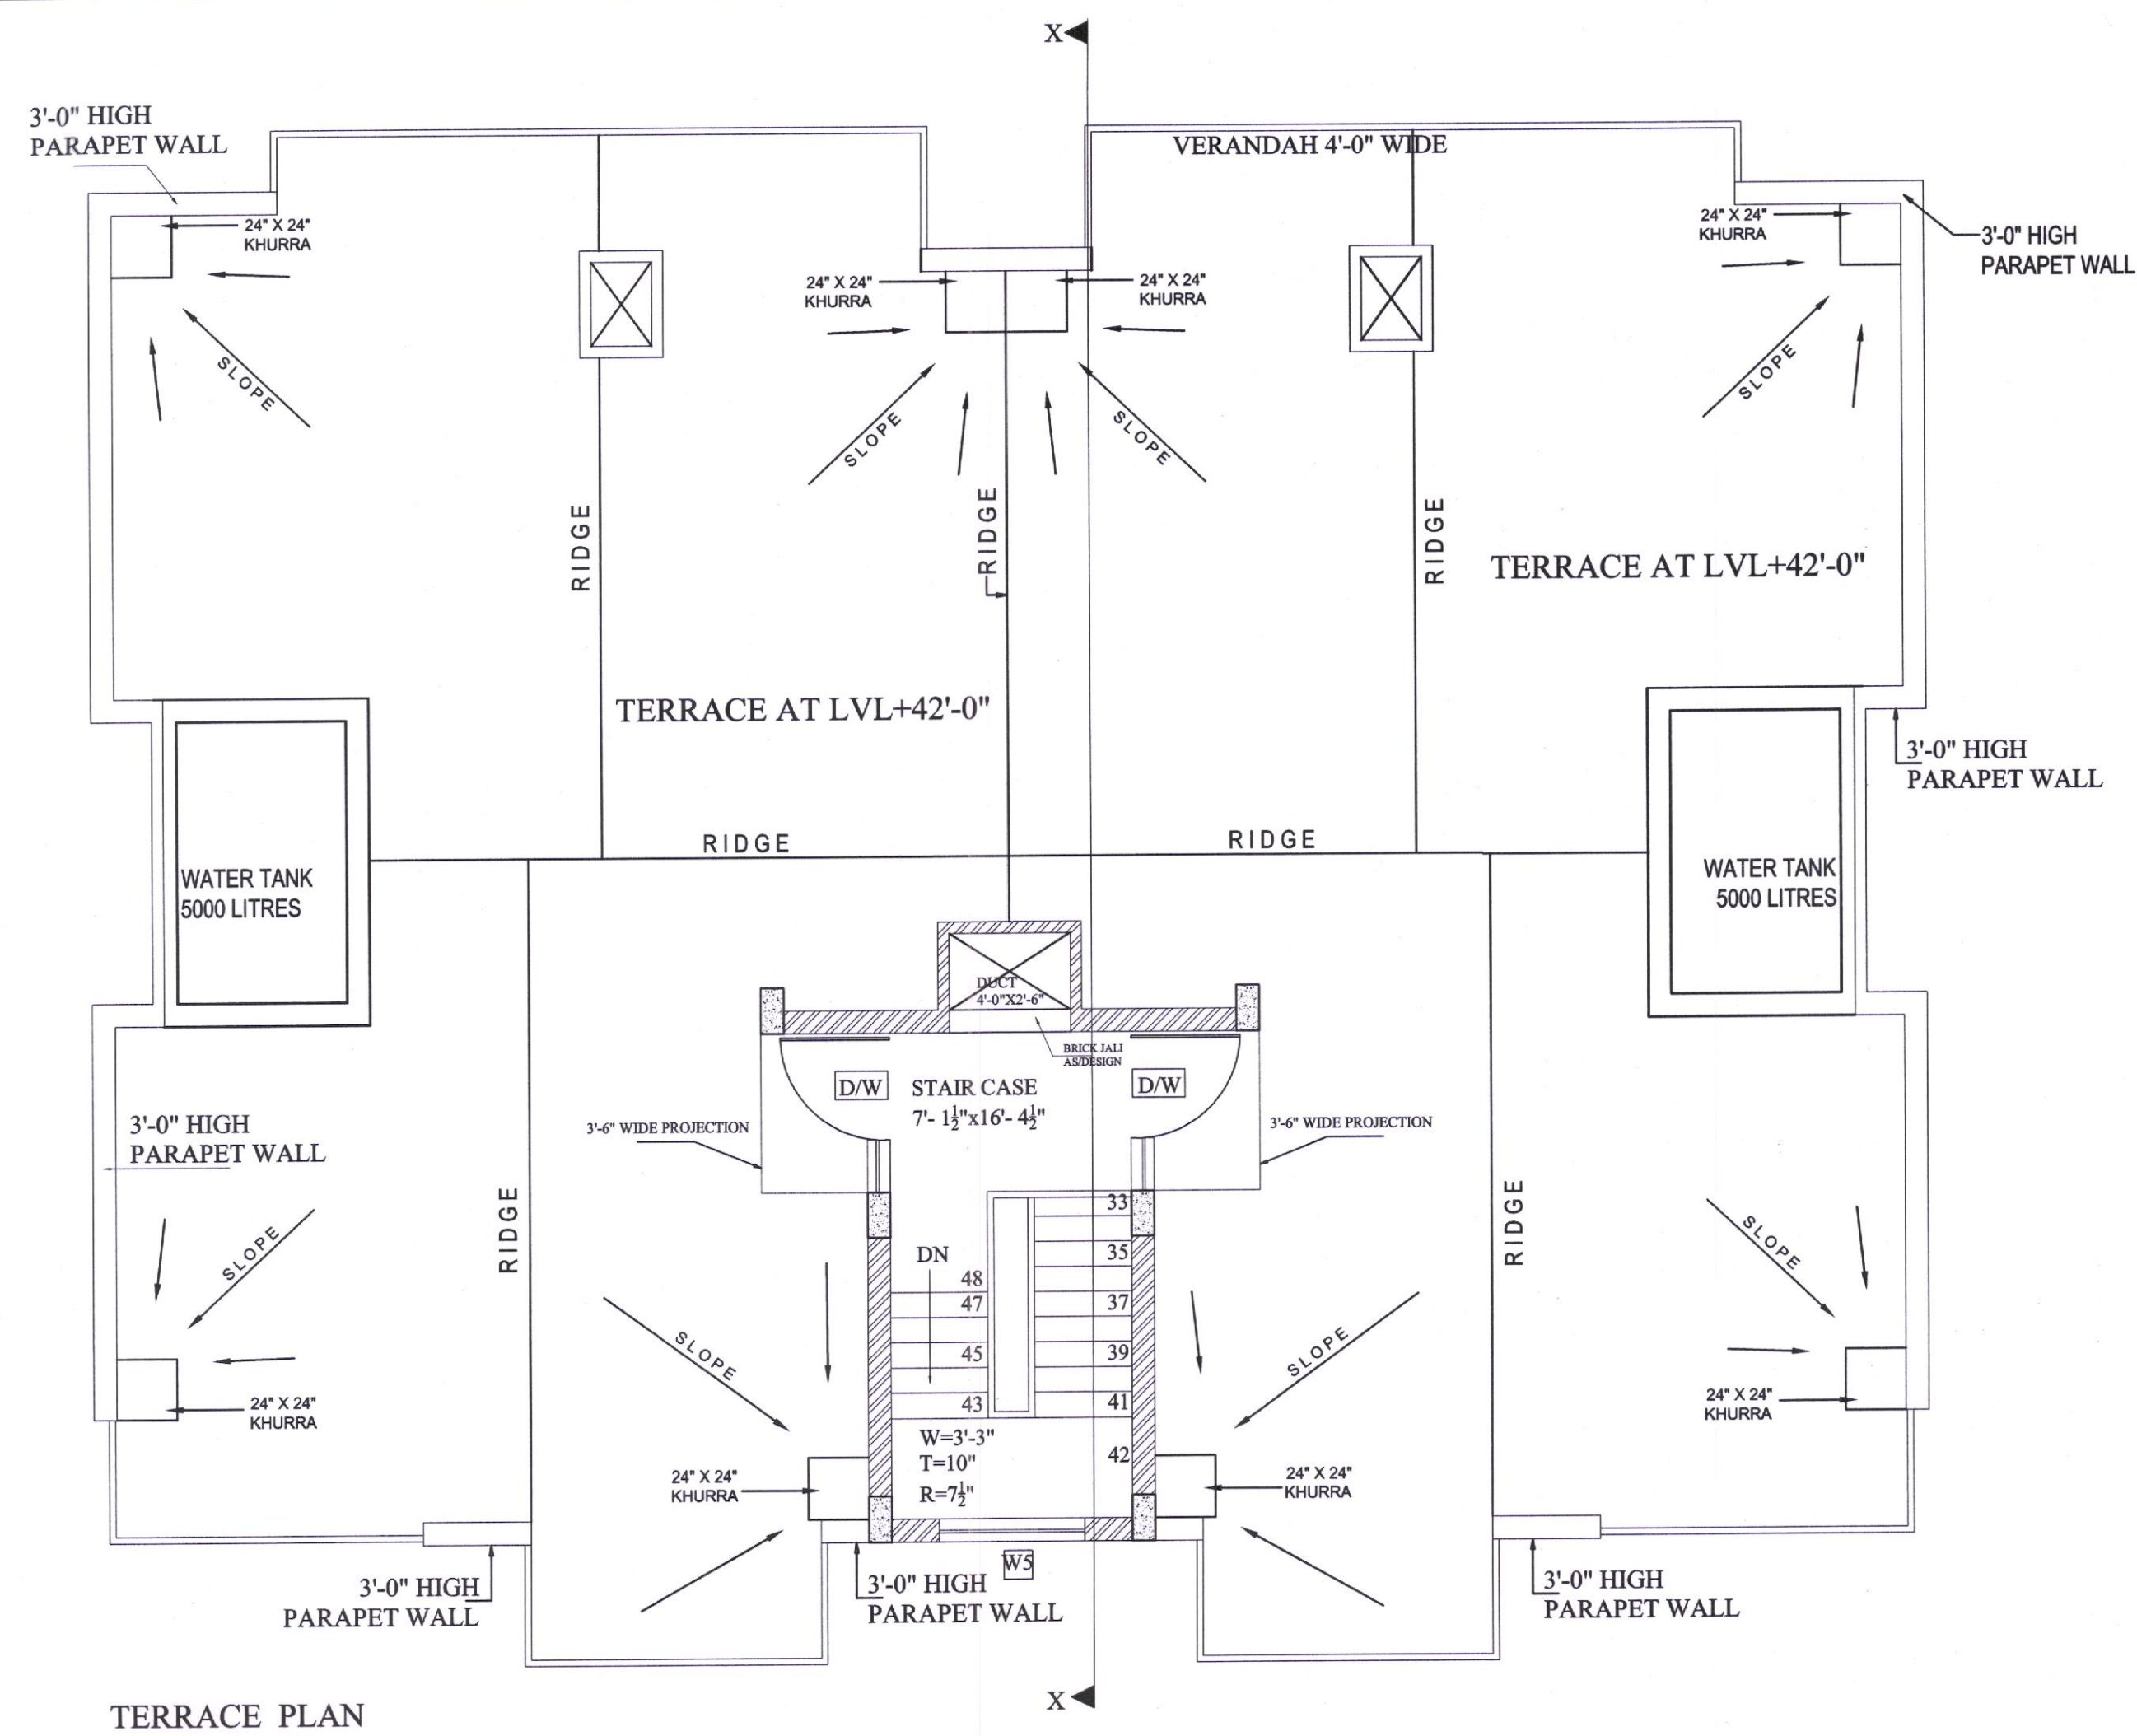


AREA STATEMENT BLOCK C

GROUND FLOOR:--

$$A = 5' - 10\frac{1}{2}" \times 2' - 0" = 11.75 \text{ SQFT}$$
$$B=30'-0" \times 38'-4\frac{1}{2}" = 1149.75 \text{ SQFT}$$
$$C = 4' - 1\frac{1}{2}" \times 19' - 6" = 80.45 \text{ SQFT}$$
$$D=9'-3" \times 1'-7\frac{1}{2}"(DED) = (-)15.00 \text{ SQFT}$$
$$A+B = 1501.50 + 30.65 = 1226.95 \text{ SQFT}$$

TOTAL AREA ALL FLOORS= GF + FF +SF+TF=1226.95 X 4=4907.80 SQ.FT

TOTAL AREA OF BLOCK:- $4907.80 \times 2 = 9815.60$ SQ.FT

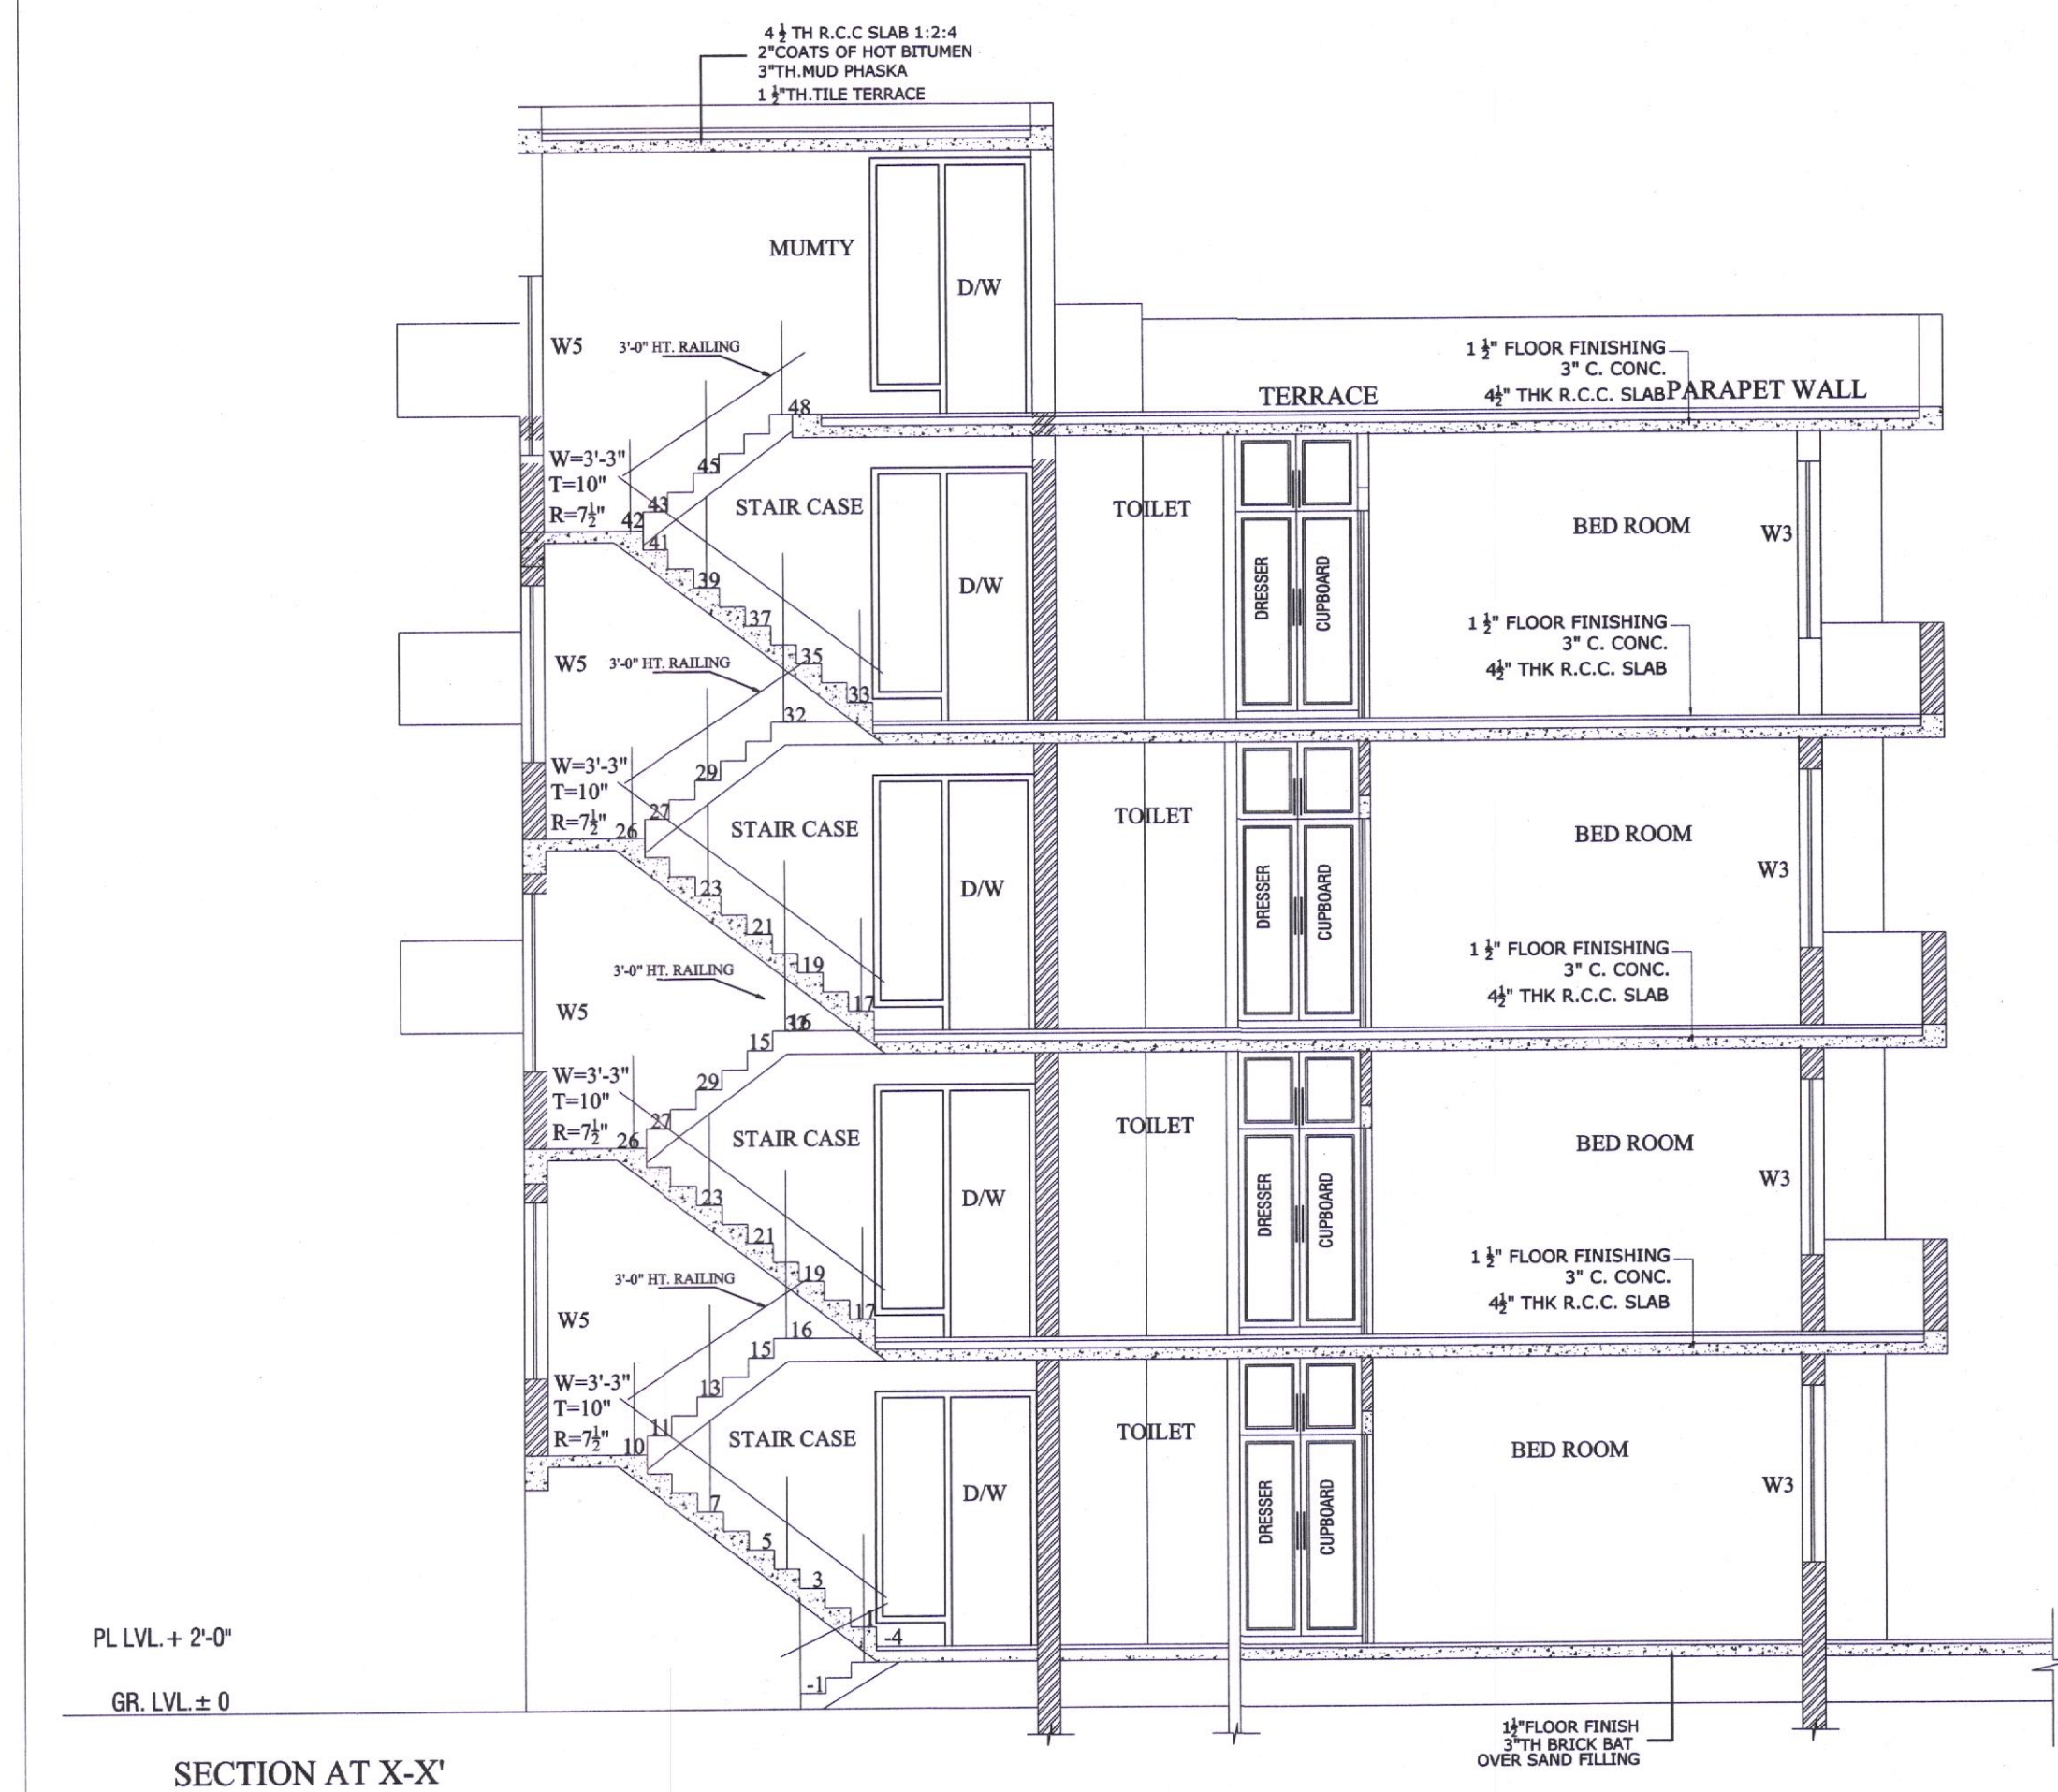

1. ਮਿਤੀ 21/10/2010
 ਨਗਰ ਮਨਜ਼ੂਰ ਹੈ। ਗਲੀ ਵਿੱਚ ਬਾਧਾ
 ਚੜ੍ਹਤਾ ਜਾਂ ਦੁਸ਼ਾ ਵਧਦੀ ਕੋਟੀ ਅਤੇ
 ਸਰਕਾਰ ਦੀ ਜਗ੍ਹਾ ਉਤੇ ਨਾ ਮਨਜ਼ੂਰ ਹੈ।
 2. ਮਿਤੀ 22/10/2010
 ਨਗਰ ਮਨਜ਼ੂਰ ਹੈ।

ਨਕਸ਼ਾ ਬਿਲਡਿੰਗ ਬਾਇਲਾਜ਼ ਅਨੁਸਾਰ
ਤਕਨੀਕੀ ਡਰੋਰ ਤੇ ਠੀਕ ਹੈ। ਇਸ ਵਿੱਚ
ਵੀ ਤਰ੍ਹਾਂ ਦੀ ਕੋਈ ਇਨਕਰੇਸ਼ਮੈਂਟ ਨਹੀਂ
ਨਕਸ਼ਾ ਪਾਸ ਕਰਨ ਦੀ ਸਿਫਾਰਸ਼ ਕੀਤੀ ਜਾਂਦੀ
ਜਿਸ 21/16/16

Junior Engineer
Municipal Council
Kharar

Asstt. Municipal Engineer
Municipal Council
Kharar

ਨਕਸ਼ਾ ਪ੍ਰਦਾਨ ਹੈ

21/10/2020

**PROPOSED PLAN FOR GROUP HOUSING
IN SECTOR-125, VILL JHUNGLIAN, KHARAR
GREATER MOHALI, PUNJAB**

"SHIWALIK AVENUE- III"
RAJBA Bhungian - 11

PROMOTERS:- उदाहरण

SHIWALIK SITE PLANNERS PVT.LTD(SSPL)

SCO: - 105-106, PHASE-10,

MOHALI (PUNJAB)

DRAWN-SAMRIDHI & HARMEET

DRAWN=SAMRIDHI & HARMEET
CHECKED BY-AR TRIPAT

CHECKED BY=AR.TRIPAT	
SCALE= N.T.C	BLOCK C

SCALE= N.T.S	BLOCK-C
DATE	SHEET NO. : 04

DATE=	SHEET NO.: -04
OWNER	

OWNER
Shivalik Site Planners Pvt. Ltd.

Shiwalik Site Planners Pvt. Ltd.



 Director

Dd

Du
DIFFERENT DIMENSION

DIFFERENT DIMENSIONZ
ARCHITECTS

Ar. Tripat Giridhar

CA/2009/44080

2ND FLOOR S C O-348 349 SECTOR 34-A

2ND FLOOR, S.C.O-348, 349 SECTOR 34-A
CHANDIGARH. MOB:-098760-46570

CHANDIGARH, MOB.-098760-46570