



ਗਰੇਟਰ ਲੁਧਿਆਣਾ ਏਰੀਆ ਵਿਕਾਸ ਅਥਾਰਟੀ।

ਫਿਰੋਜ਼ਪੁਰ ਰੋਡ, ਨੇੜੇ ਰਾਜਗੁਰੂ ਨਗਰ, ਲੁਧਿਆਣਾ।

ਵੱਲ

ਮੈਸ. ਉਮੈਕਸ ਲਿਮਟਡ,
7, ਲੋਕਲ ਸਾਪਿੰਗ ਸੈਂਟਰ, ਕਾਲਕਾ ਜੀ,
ਨਵੀ ਦਿੱਲੀ-110019.

ਪੱਤਰ ਨੰ: ਮਿ.ਅ./ਗਲਾਡਾ/ਲੁਧਿ./ 1887

ਮਿਤੀ: 29-06-2020

ਵਿਸਾ: ਮੈਗਾ ਗਰੁੱਪ ਹਾਊਸਿੰਗ ਪ੍ਰੋਜੈਕਟ ਉਮੈਕਸ ਰਾਇਲ ਰੈਜੀਡੈਂਸੀ, ਪਿੰਡ ਦਾਦ ਅਤੇ ਠੱਕਰਵਾਲ, ਜ਼ਿਲ੍ਹਾ ਲੁਧਿਆਣਾ ਦੇ ਵਧੇ ਹੋਏ ਰਕਬੇ (2.419 ਏਕੜ) ਦੇ ਬਿਲਡਿੰਗ ਪਲਾਨ ਪਾਸ ਕਰਨ ਸਬੰਧੀ।

ਹਵਾਲਾ: ਆਪਦਾ ਬਿਨੈਪੱਤਰ ਡਾਇਰੀ ਨੰਬਰ 1286 ਮਿਤੀ 12/03/2020 ਸਬੰਧੀ।

ਉਪਰੋਕਤ ਵਿਸ਼ੇ ਤੇ ਹਵਾਲੇ ਅਧੀਨ ਪੱਤਰ ਰਾਹੀਂ ਆਪ ਵਲੋਂ ਪੇਸ਼ ਕੀਤੇ ਗਏ ਬਿਲਡਿੰਗ ਪਲਾਨਜ਼ ਤਕਨੀਕੀ ਪੱਖੋਂ ਚੈਕ/ਪਾਸ ਕਰਨ ਉਪਰੰਤ ਇਸ ਪੱਤਰ ਨਾਲ ਨੱਥੀ ਕਰਕੇ ਭੇਜੇ ਜਾਂਦੇ ਹਨ। ਆਪ ਇਹਨਾਂ ਬਿਲਡਿੰਗ ਪਲਾਨਜ਼ ਵਿੱਚ ਦਰਸਾਈਆਂ ਸਰਤਾਂ ਮੰਨਣ ਦੇ ਪਾਬੰਦ ਹੋਵੋਗੇ। ਆਪਨੂੰ ਬਿਲਡਿੰਗ ਪਾਸ ਕਰਨ ਸਬੰਧੀ ਸਬੰਧਤ ਵਿਭਾਗਾਂ ਵਲੋਂ ਮਿਲੇ ਪੱਤਰਾਂ ਦੀ ਕਾਪੀ ਭੇਜਕੇ ਲਿਖਿਆ ਜਾਂਦਾ ਹੈ ਕਿ ਆਪ ਇਹਨਾਂ ਪੱਤਰਾਂ ਵਿੱਚ ਦਰਸਾਈਆਂ ਸਰਤਾਂ ਨੂੰ ਇੰਨ ਬਿਨ ਮੰਨਣ ਦੇ ਪਾਬੰਦ ਹੋਵੋਗੇ:-

ਸੀਨੀਅਰ ਆਰਕੀਟੈਕਟ, ਪੁੱਡਾ, ਮੋਹਾਲੀ, ਪੱਤਰ ਨੰਬਰ 184 ਮਿਤੀ 23/06/2020

ਜ਼ਿਲ੍ਹਾ ਨਗਰ ਯੋਜਨਾਕਾਰ ਲੁਧਿਆਣਾ, ਪੱਤਰ ਨੰਬਰ 1134 ਮਿਤੀ 19/06/2020



ਜ਼ਿਲ੍ਹਾ ਫਾਇਰ ਅਫਸਰ ਲੁਧਿਆਣਾ, ਪੱਤਰ ਨੰਬਰ 182 ਮਿਤੀ 21/05/2020

ਮੰਡਲ ਇੰਜੀਨੀਅਰ (ਜਸ) ਗਲਾਡਾ ਲੁਧਿ. ਪੱਤਰ ਨੰਬਰ 3770 ਮਿਤੀ 22/06/2020

ਭਵਿੱਖ ਵਿੱਚ ਆਡਿਟ ਦੌਰਾਨ ਜੇਕਰ ਬਿਲਡਿੰਗ ਪਲਾਨਜ਼ ਪਾਸ ਕਰਨ ਸਬੰਧੀ ਕੋਈ ਫੀਸ ਵਸੂਲਣੀ ਰਹਿੰਦੀ ਪਾਈ ਗਈ ਹੋਵੇ ਤਾਂ ਆਪ ਜਮ੍ਹਾਂ ਕਰਵਾਉਣ ਦੇ ਪਾਬੰਦ ਹੋਵੋਗੇ।

ਨੱਥੀ // ਉਕਤ ਅਨੁਸਾਰ।

ਮਿਲਖ ਅਫਸਰ,
ਗਲਾਡਾ, ਲੁਧਿਆਣਾ।

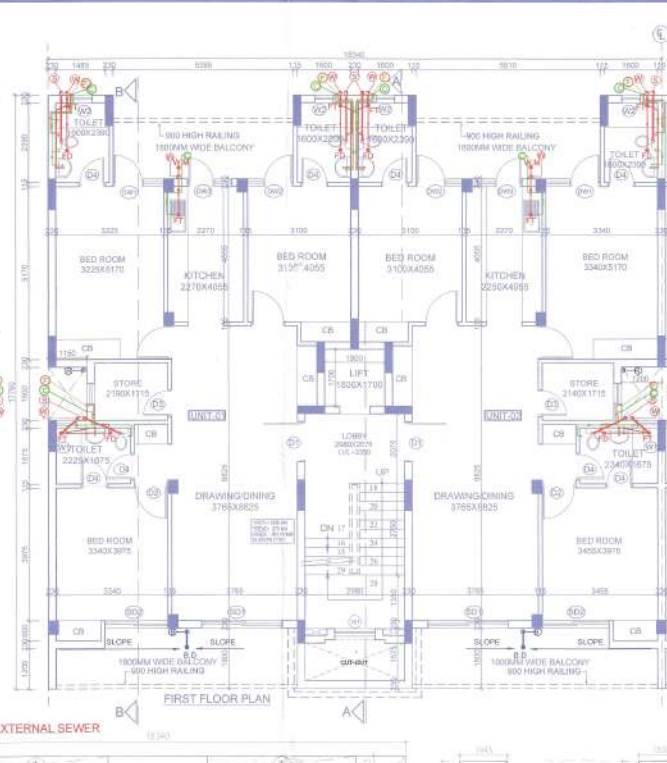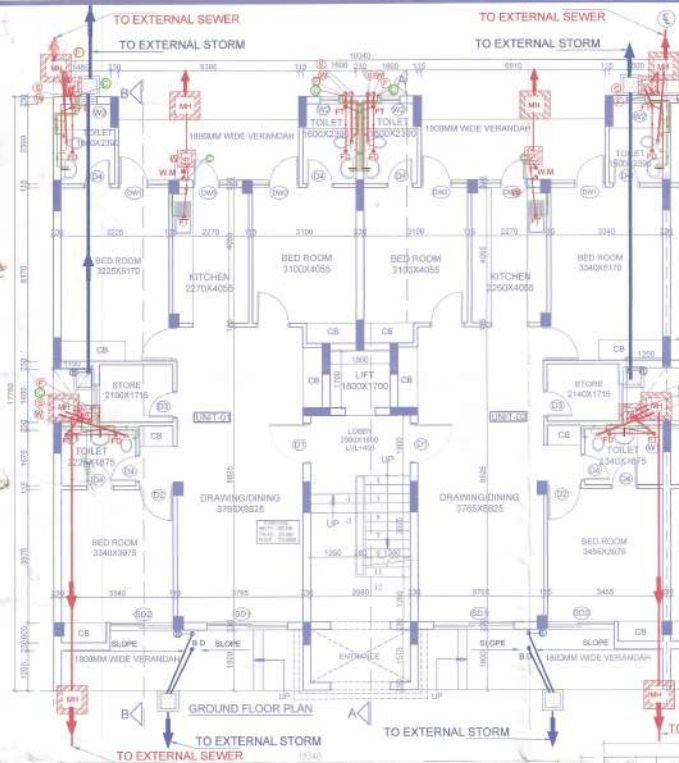






GROUND FLOOR AREA CALCULATION				
Description	No.	Dimensions (metre)	Area (Sq.m)	REMARKS
A	1	18.340 x 17.760	325.718	
TOTAL			325.718	X1
DEDUCTIONS FOR F.A.R.				
1	1	5.395 x 0.705	3.809	
2	1	5.510 x 0.705	3.885	
3	1	1.150 x 1.600	1.840	SHAFT
4	1	1.200 x 1.600	1.920	SHAFT
B1	1	3.395 x 1.800	6.111	BALCONY
B2	1	5.510 x 1.800	9.918	BALCONY
B3	1	5.760 x 0.600	3.456	BALCONY
B4	1	5.880 x 0.600	3.528	BALCONY
B5	2	7.450 x 1.200	17.880	BALCONY
TOTAL			55.944	X2
FAR (X1-X2) & Ground Coverage			269.774	X3
NON FAR AREA				
BALCONY (B1 + B2 + B3 + B4 + B5)			44.496	X5
BUILT-UP AREA (FAR + NON FAR)			334.270	X5

SUMMARY				
DESCRIPTION	FAR AREA	NON FAR	BUILT UP AREA	
GROUND FLOOR	269.774	44.496	314.270	
FIRST FLOOR	263.012	44.496	307.508	
SECOND FLOOR	260.934	44.076	305.000	
3RD FLOOR	260.924	44.076	305.000	
4th FLOOR	260.924	44.076	305.000	
MUMTY		28.571	28.571	
TOTAL	1,315.569	240.791	1,565.361	

UNIT AREA CALCULATION (UNIT - 1)				
Description	No.	Dimensions (metre)	Area (Sq.m)	Area (Sq.ft)
A	1	1.915 x 2.505	4.797	51.636
B	1	1.830 x 2.505	4.584	49.344
C	1	9.170 x 5.115	46.905	504.881
D	1	1.150 x 0.515	0.592	6.375
E	1	6.530 x 2.115	13.811	148.861
F	1	0.590 x 1.930	1.129	12.257
G	1	7.680 x 6.225	47.808	514.605
H	1	1.685 x 0.600	1.011	10.882
TOTAL AREA			120.647	1294.641

UNIT AREA CALCULATION (UNIT - 2)				
Description	No.	Dimensions (metre)	Area (Sq.m)	Area (Sq.ft)
A	2	1.830 x 2.505	9.168	98.588
B	1	9.170 x 5.115	46.905	504.881
C	1	0.590 x 1.930	1.129	12.257
D	1	6.480 x 2.115	13.705	147.523
E	1	1.200 x 0.515	0.618	6.662
F	1	7.680 x 6.225	47.808	514.605
G	1	1.570 x 0.600	0.942	10.140
TOTAL AREA			120.285	1294.745

SCHEDULE OF OPENING				
TYPE	WIDTH	HEIGHT	COL.	REMARK
D1	1200	2400	400	ENTER LIVING ROOM
D2	1000	2200	400	BED ROOM
D3	800	3300	400	KITCHEN
D4	800	2200	400	TOILET
D5	1000	2100	400	BED ROOM
D6	600	1000	1000	TOILET
D7	550	1000	1000	TOILET
D8	2400	2400	2400	DRAWING ROOM
D9	2000	2400	2400	BED ROOM
D10	1620	2400	2400	BED ROOM
D11	1380	2400	2400	BED ROOM
D12	1330	2400	2400	KITCHEN

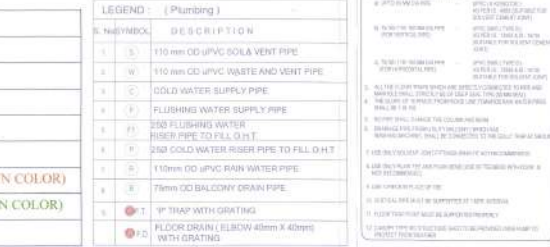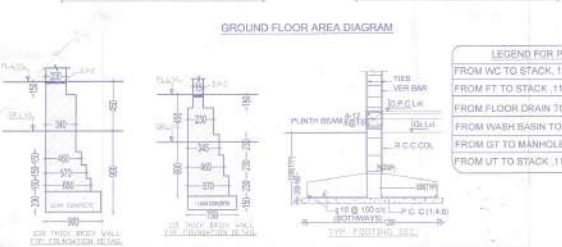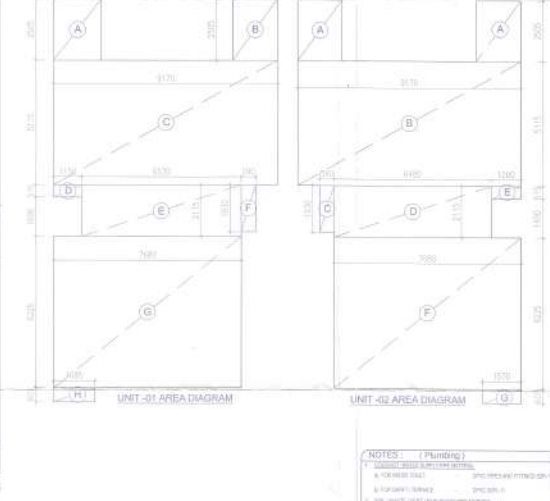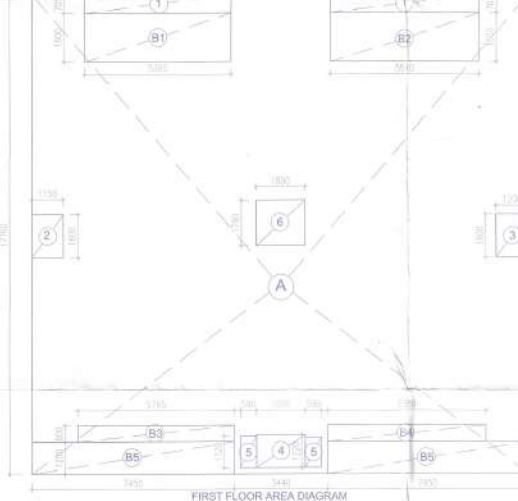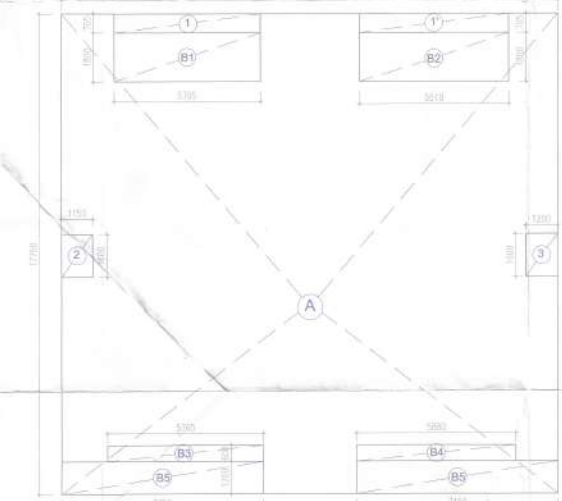

LEGENDS:-		
S.NO.	SYMBOL	DESCRIPTION
1.		SEWER MANHOLE
2.		450x450MM CATCH BASIN
3.		SEWER LINE (RED COLOR)
4.		STORM LINE (BLACK COLOR)
5.		FLUSHING WATER LINE (BROWN COLOR)
6.		DOMESTIC WATER LINE (GREEN COLOR)
7.		300x300MM GULLY TRAP

LEGEND:- (Plumbing)	
S.NO.	DESCRIPTION
1.	110 mm OD uPVC SOIL & VENT PIPE
2.	110 mm OD uPVC WASTE AND VENT PIPE
3.	COLD WATER SUPPLY PIPE
4.	FLUSHING WATER SUPPLY PIPE
5.	250 FLUSHING WATER RISER PIPE TO FILL O.H.T.
6.	250 COLD WATER RISER PIPE TO FILL O.H.T.
7.	110mm OD uPVC RAIN WATER PIPE
8.	75mm OD BALCONY DRAIN PIPE
9.	1" TRAP WITH GRATING
10.	FLOOR DRAIN (ELBOW 40mm X 40mm) WITH GRATING

NOTES:- (Plumbing)	
1.	ALL THE PLUMBING WORK SHALL BE DONE AS PER THE SPECIFICATIONS AND STANDARDS OF THE BUREAU OF STANDARDS, NEW DELHI.
2.	ALL THE PLUMBING WORK SHALL BE DONE AS PER THE SPECIFICATIONS AND STANDARDS OF THE BUREAU OF STANDARDS, NEW DELHI.
Assistant Divisional Fire Officer
Municipal Corporation, Ludhiana

Dist. Town Planner
LUDHIANA






Sr. Architect
PUDA, S.A.S. Nagar

SUBMISSION DRAWING

ROYAL RESIDENCY
OMAXE LTD.
Ludhiana, Punjab

Scale: N.T.S	Drawing Title: FLOOR PLANS & AREA DIAGRAM
Date: 05-03-2020	Revision:
Drawing Number: SD-01	Drawing Name: CELESTIA GRAND PREMIER TYPE-A (BLOCK NO. - 2 & 3) G4 - (3 BHK)
Owner: Apurba Borah	Architect: Apurba Borah


OMAXE Ltd.

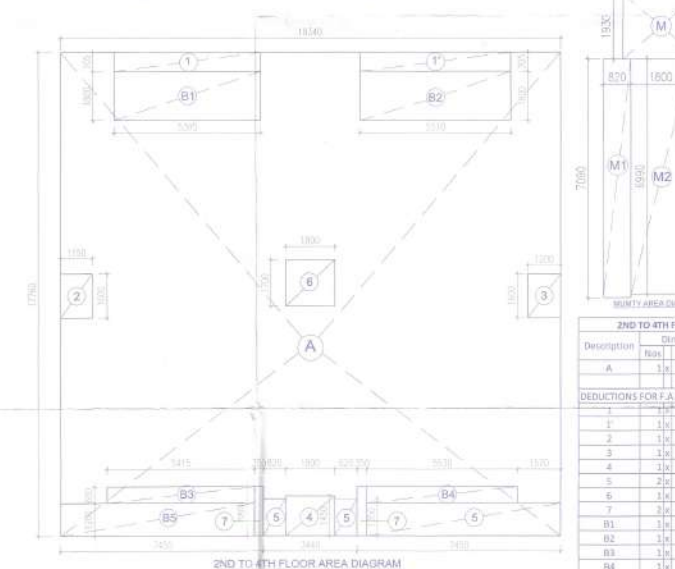
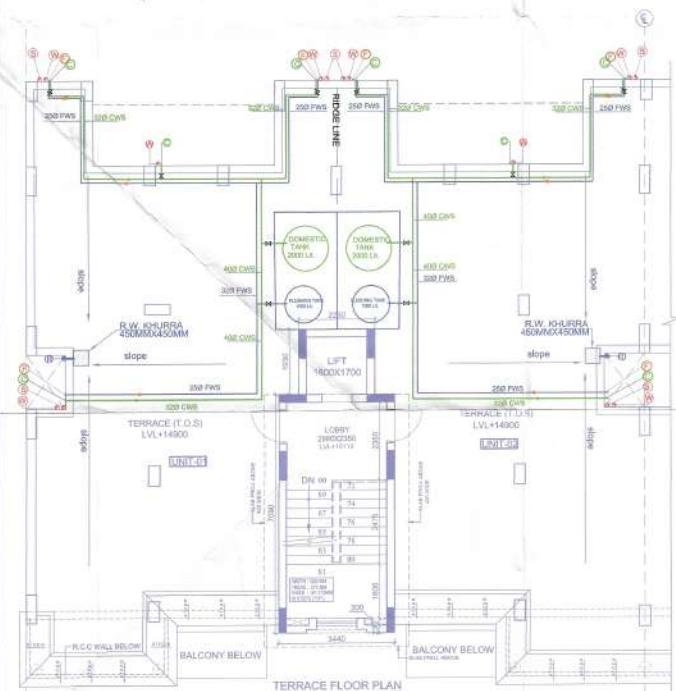
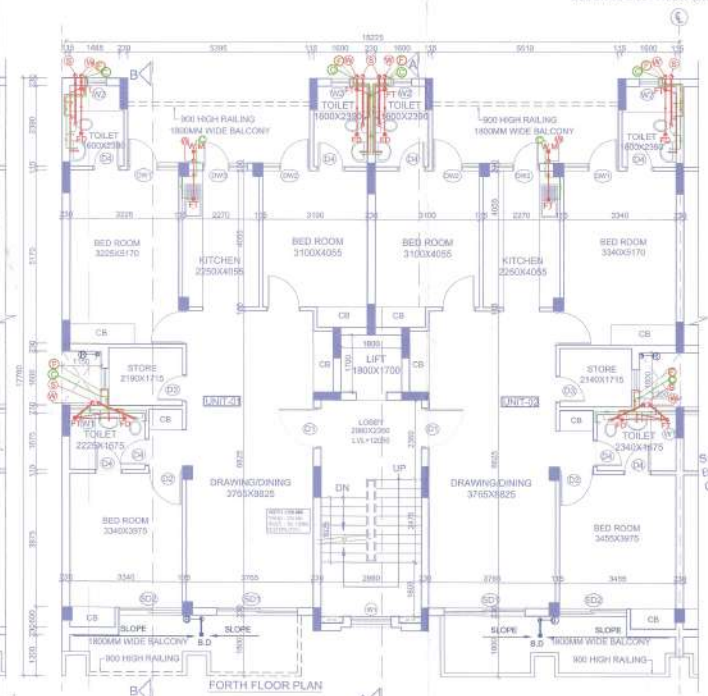
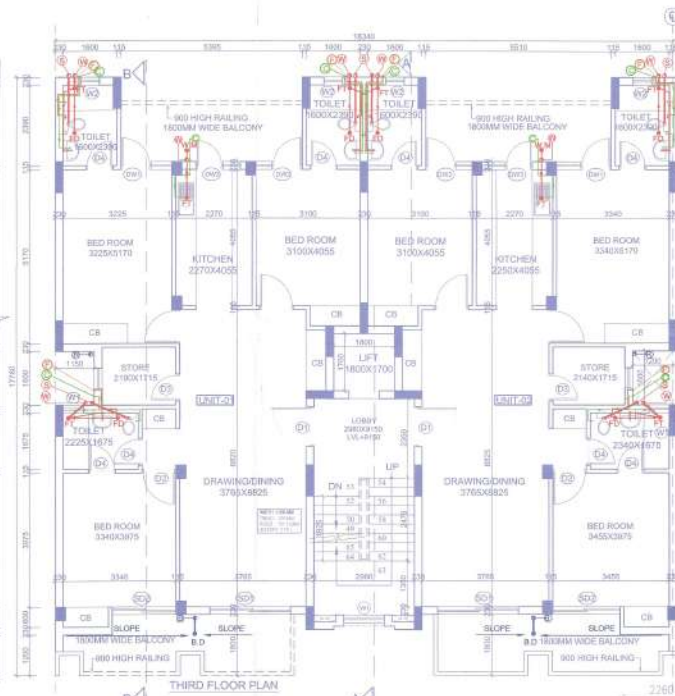
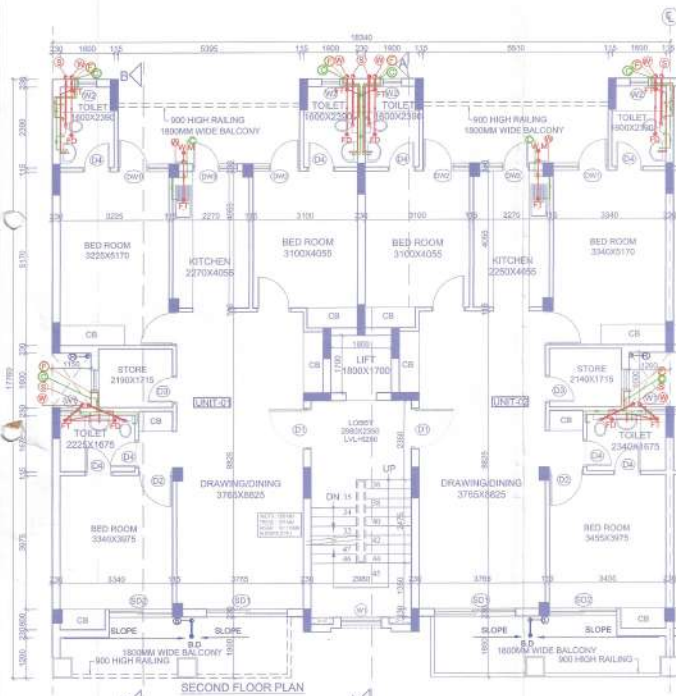


SCHEDULE OF OPENING					
TYPE	WIDTH	HEIGHT	CHL	UNIT	REMARK
D1	1200	2100	400	2100	DOOR TO BALCONY
D2	1000	2200	400	2200	DOOR TO BALCONY
D3	800	2300	400	2300	DOOR
D4	800	2500	400	2500	DOOR
D5	1000	2600	400	2600	DOOR
D6	800	2700	400	2700	DOOR
D7	800	2800	400	2800	DOOR
D8	800	2900	400	2900	DOOR
D228	800	24900	400	24900	DOOR
D229	800	25000	400		



ਪ੍ਰਾਚੀ ਵੱਲੋਂ ਸੀਬਰੇਕ ਅਤੇ ਪਾਣੀ ਨੂੰ ਭਰੀਆਂ ਦਾ ਪ੍ਰਦਰਸ਼ਨ
ਆਪਣੇ ਪੇਸ਼ੇ ਦੇ ਯੋਗ ਸਾਥੇ। ਇਸ ਤੋਂ ਇਲਾਵਾ, ਪ੍ਰਾਚੀ
ਵੱਲੋਂ ਮਹਿਕਮੇ ਵੱਲੋਂ ਐਮ.ਐਸ.ਐਸ. ਦੀ ਸੇਵਾ ਪੈਂਦੀ ਹੈ ਤੇ
ਸ਼ੁੱਧ ਹੈ। ਪ੍ਰਾਚੀ ਵੱਲੋਂ ਆਪਣੇ ਪੇਸ਼ੇ ਦੇ ਲਈ ਸਾਥੇ।

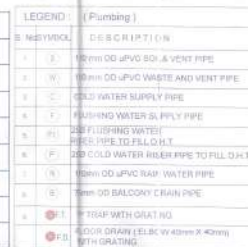**OMAXE Ltd.**

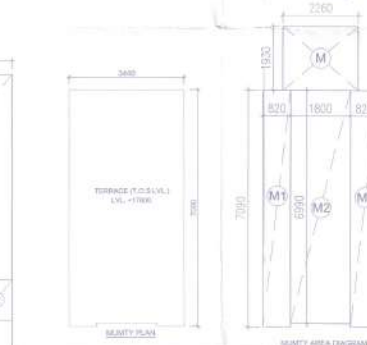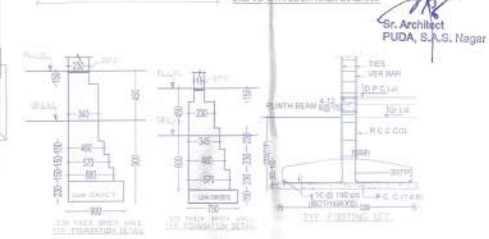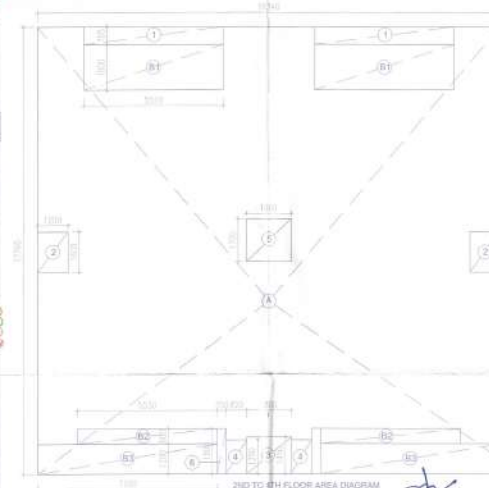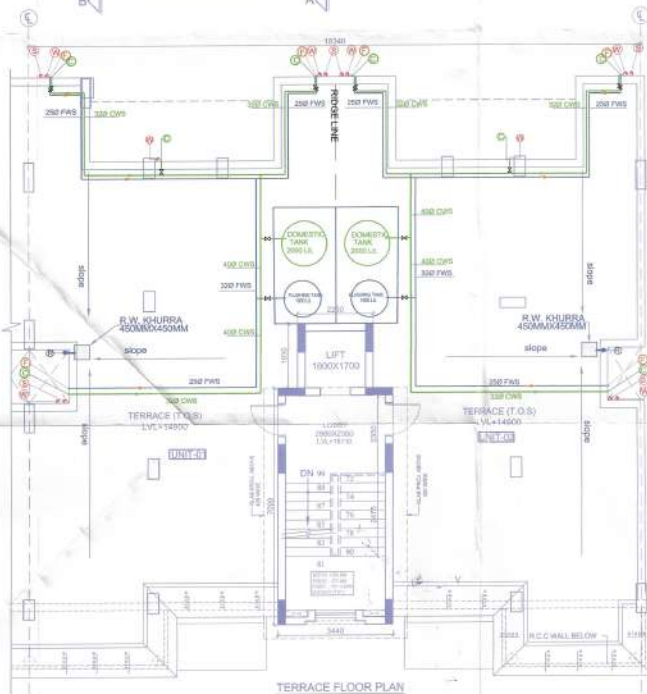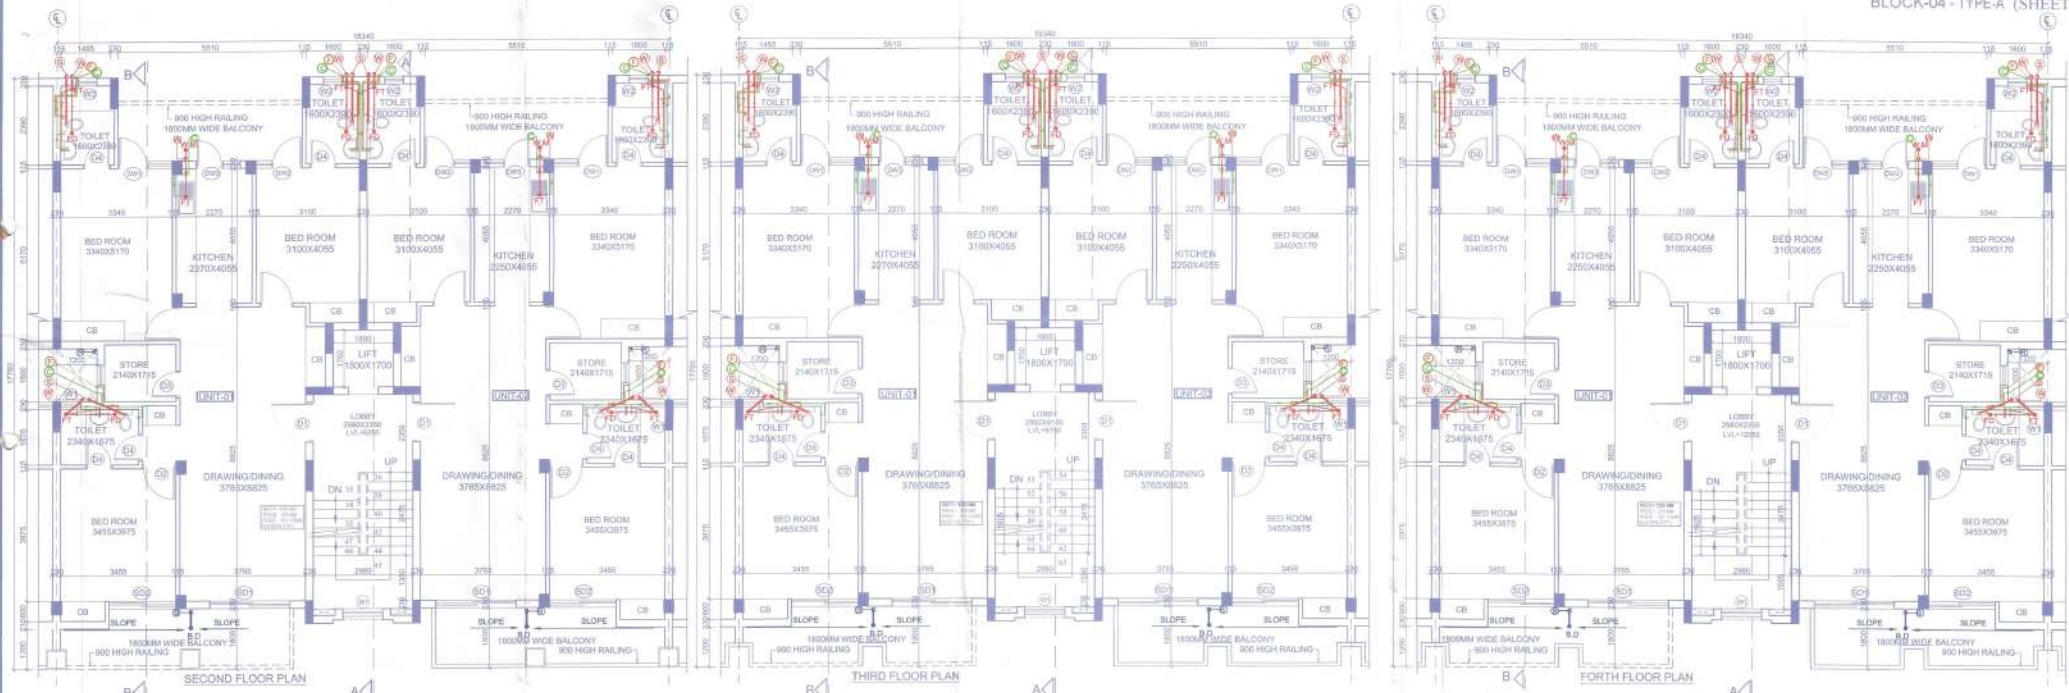

MUMTY BUILT-UP AREA CALCULATION				
Description	No.	Dimensions (metre)	Area (Sqm)	REMARKS
M	1	2.260 x 1.980	4.482	
M1	2	0.820 x 7.090	5.828	
M2	1	1.800 x 6.990	12.582	
TOTAL			28.571	Y2

2ND TO 4TH FLOOR AREA CALCULATION				
Description	No.	Dimensions (metre)	Area (Sqm)	REMARKS
A	1	18.340 x 17.710	325.718	Y1
TOTAL			325.718	

DEDUCTIONS FOR F.A.R.				
1	2	5.510 x 0.700	7.710	
2	2	1.200 x 1.600	3.840	SHAFT
3	1	1.800 x 1.450	2.610	CUTOUT
4	2	0.820 x 1.350	2.214	CUTOUT
5	1	1.800 x 1.700	3.060	LIFT
6	2	0.350 x 1.800	1.260	
B1	2	5.510 x 1.800	19.836	BALCONY
B2	2	5.510 x 0.600	6.636	BALCONY
B3	2	7.100 x 1.200	17.040	BALCONY
TOTAL			64.266	Y2
FAR (Y1-Y2)			261.453	Y3
NON FAR AREA			43.512	Y6
BALCONY (B1 + B2 + B3)			40.512	Y5
BUILT-UP AREA (FAR + NON FAR)			304.965	Y5

SCHEDULE OF OPENING				
TYPE	WIDTH	HEIGHT	CELL	REMARK
D1	1200	2400	400	ENTRY LIVING ROOM
D2	1000	2200	400	TOILET
D3	800	2200	400	TOILET
D4	800	2200	400	TOILET
D5	1000	2100	400	TOILET
D6	600	1800	1100	STAIR
D7	550	1800	1100	STAIR
D8	2000	2400	400	DRAWING ROOM
D9	1625	2400	400	TOILET
D10	1320	2400	400	TOILET

ਪ੍ਰਕਾਸ਼ ਕੀਤੀ ਗਈ ਹੈ ਅਤੇ ਇਹ ਸਹੀ ਹੈ।
ਮੁੱਲ ਮੁਲਾਂਕਣ ਕੀਤਾ ਗਿਆ ਹੈ।
ਮੁੱਲ ਮੁਲਾਂਕਣ ਕੀਤਾ ਗਿਆ ਹੈ।
ਮੁੱਲ ਮੁਲਾਂਕਣ ਕੀਤਾ ਗਿਆ ਹੈ।

Divisional Engineer (P.F.)
GLADA, Ludhiana

Sub Divisional Engineer
Building & Enforcement
GLADA, Ludhiana

District Town Planner
LUDHIANA

SUBMISSION DRAWING

ROYAL RESIDENCY
OMAXE LTD.
Ludhiana, Punjab



Scale: N.T.S.
Date: 05-03-2020
Revision:

Drawing Number: 95-02

Drawing Title: FLOOR PLANS & AREA DIAGRAM
Drawing Name: CELESTIA GRAND PREMIER
TYPE-A (BLOCK NO. -A)
4 + (3 BHK)

Apurba Borah
Regd. Architect
CA/2011/16168
Architect

OMAXE Ltd.

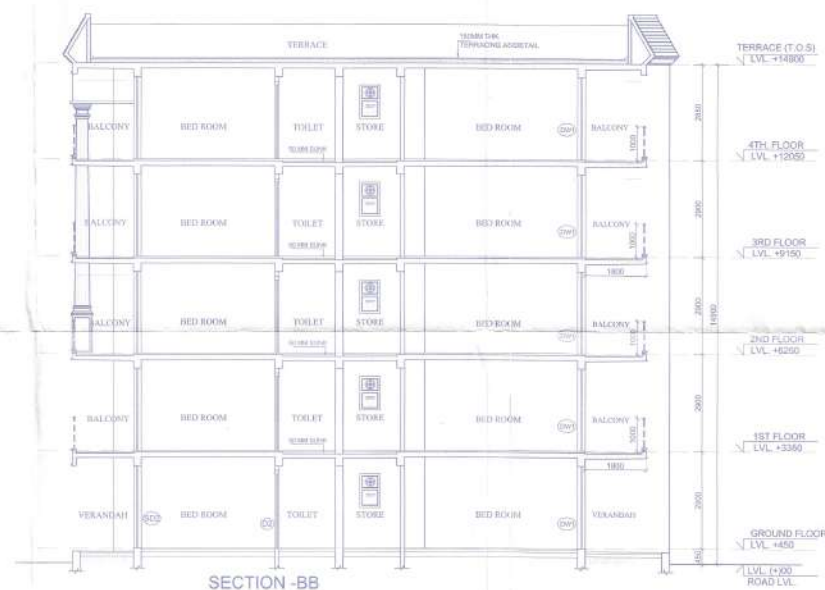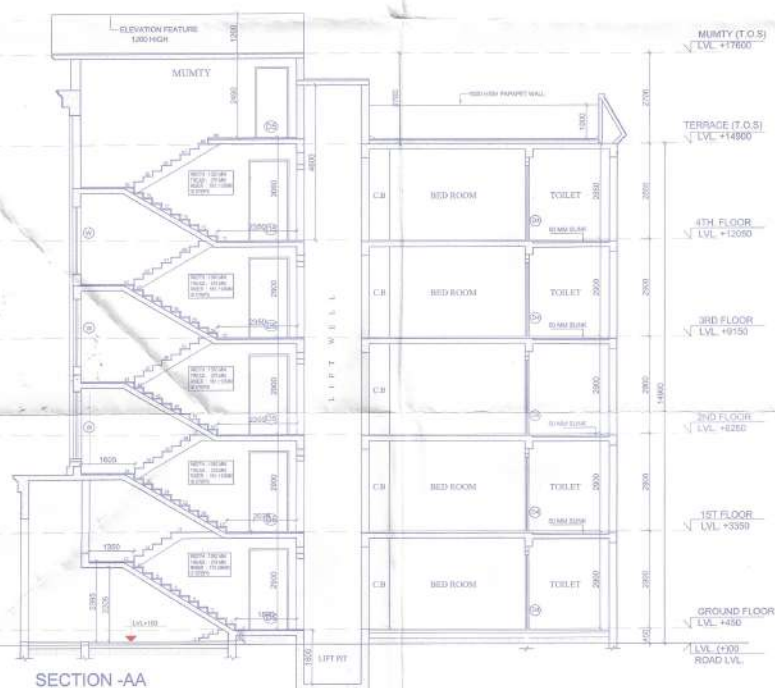

District Town Planner
LUDHIANA

Blandin
Assistant Divisional Fire Officer
Municipal Corporation, Ludhiana

Divisional Engineer (P.H.D.)
GLADA, Ludhiana-141 001

SUBMISSION DRAWING

ROYAL RESIDENCY
OMAXE LTD.
Ludhiana, Punjab

Scale: N.T.S.	Drawing Title
Date: 05-03-2020	ELEVATIONS & SECTIONS
Revision:	
Drawing Number:-	Drawing Name

SD-03

Drawing Title	ELEVATIONS & SECTIONS
Drawing Name	CELESTIA GRAN TYPE-A (BLOCK G4-4 - (3 BH




Apurba Borah
Regd. Architect
CA/20 1618
Architect

OMAXE Ltd.

(Type-A)

07/20

BLOCK-1 & 5-TYPE (SHEET 01 OF 03)

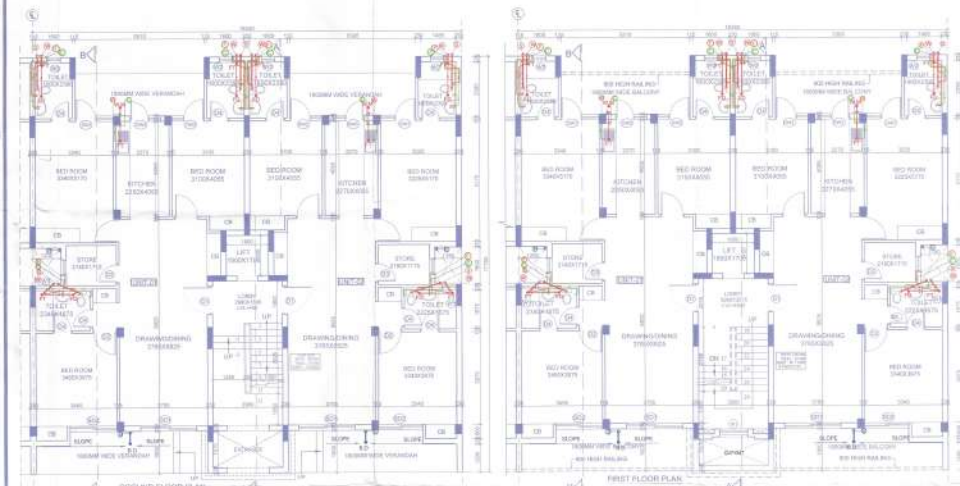

Description	Dimensions (meters)	Area (sqm)	Remarks
1. TOTAL	12.780 x 17.780	226.718	

Description	Dimensions (meters)	Area (sqm)	Remarks
1. TOTAL	12.780 x 17.780	226.718	

Description	FAR AREA	NON FAR BUILT UP AREA
GROUND FLOOR	263.773	48.408
FIRST FLOOR	263.197	48.408
SECOND FLOOR	263.890	43.294
THIRD FLOOR	263.890	43.294
MAINTENANCE	28.571	28.571
TOTAL	1,319.640	1,565.914

Description	Dimensions (meters)	Area (sqm)	Remarks
1. TOTAL	12.780 x 17.780	226.718	

Description	Dimensions (meters)	Area (sqm)	Remarks
1. TOTAL	12.780 x 17.780	226.718	


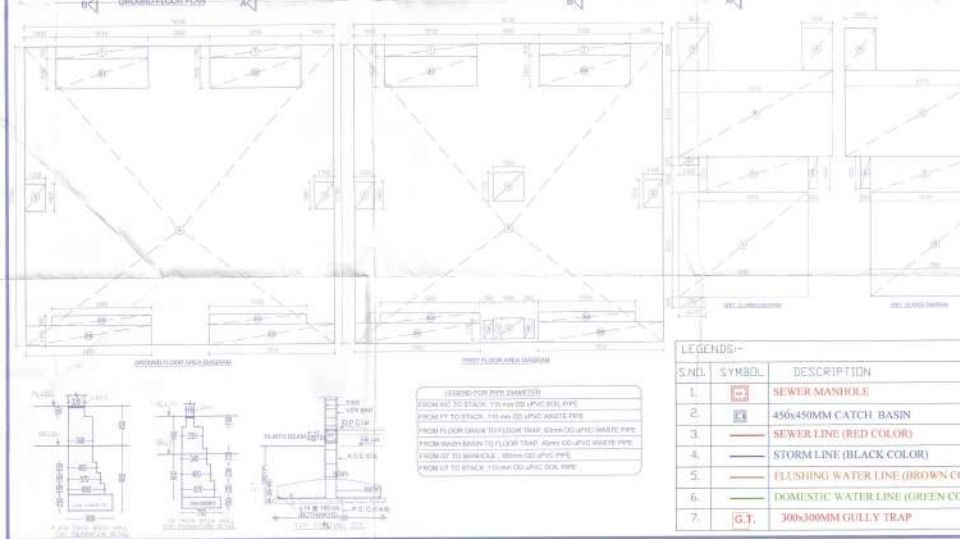

Description	Dimensions (meters)	Area (sqm)	Remarks
1. TOTAL	12.780 x 17.780	226.718	

Description	Dimensions (meters)	Area (sqm)	Remarks
1. TOTAL	12.780 x 17.780	226.718	

S.NO.	SYMBOL	DESCRIPTION
1.		SEWER MANHOLE
2.		450x450mm CATCH BASIN
3.		SEWER LINE (RED COLOR)
4.		STORM LINE (BLACK COLOR)
5.		FLUSHING WATER LINE (BROWN COLOR)
6.		DOMESTIC WATER LINE (GREEN COLOR)
7.		G.T.

SUBMISSION DRAWING

ROYAL RESIDENCY
OMAXE LTD.
Ludhiana, Punjab

Scale: 1/8" = 1'-0"


Date: 05-03-2022

Drawing Title: FLOOR PLAN (Type-A) & ELEVATIONS

Drawing Number: SD-01

OMAXE Ltd.




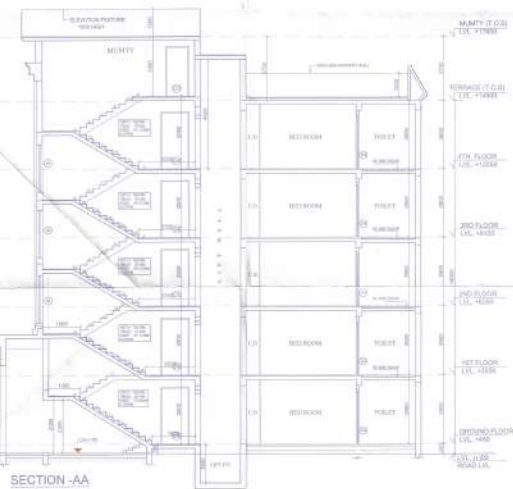


SUBMISSION DRAWING

ROYAL RESIDENCY
OMAXE LTD.
Ludhiana, Punjab

Scale: N.T.S.
Date: 25/03/2020
Revision:
Drawing Number: SD-03
Drawing Name: 03.001A (Rear) Elevation
03.001B (Rear) Section
03.001C (Rear) Section
03.001D (Rear) Section
OMAXE Ltd.

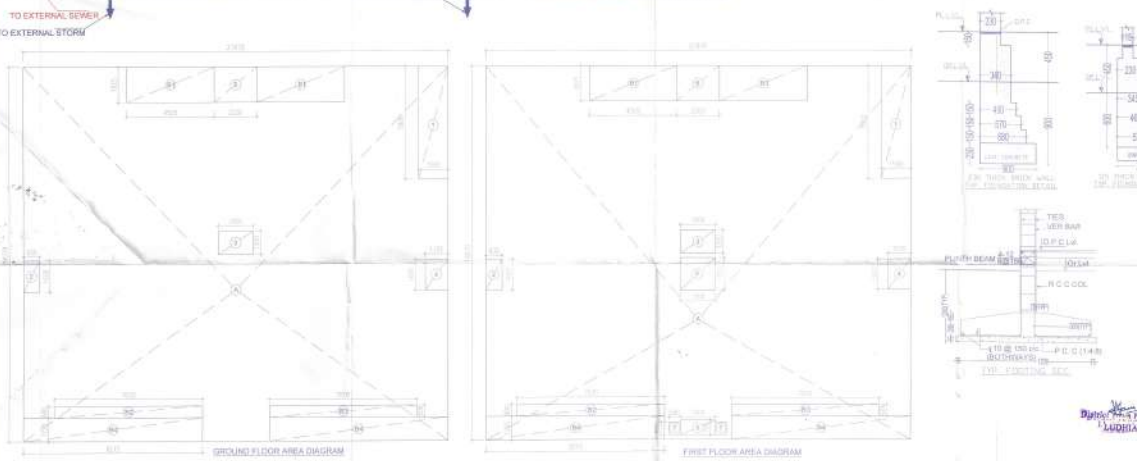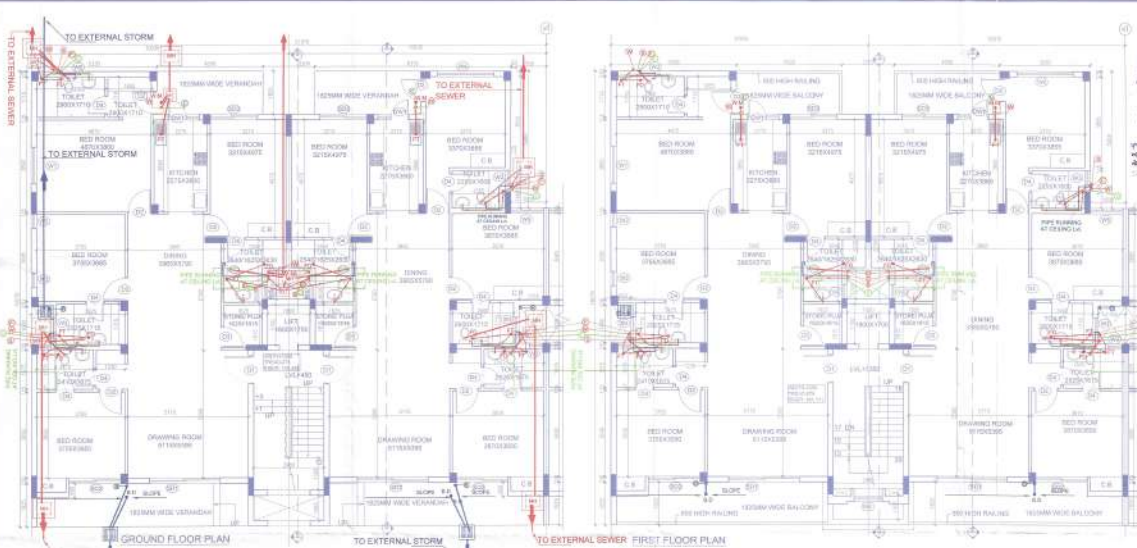

ਪ੍ਰੋਜੈਕਟ ਨਾਮ: OMAXE LUDHIANA
ਪ੍ਰੋਜੈਕਟ ਸਥਾਨ: ਗੁਜਰਾਤ, ਲੁਧਿਆਣਾ
ਪ੍ਰੋਜੈਕਟ ਮਾਲਕ: OMAXE LTD.
ਪ੍ਰੋਜੈਕਟ ਆਰਕੀਟੈਕਟ: M/s. S. S. SINGH & CO. ARCHT.
ਪ੍ਰੋਜੈਕਟ ਇੰਜੀਨੀਅਰ: M/s. S. S. SINGH & CO. ARCHT.

TABLE 4.1.5. TYPE (SHEET 01 OF 01)

DESCRIPTION	FAR AREA	NON FAR BUILD UP AREA	TOTAL
GROUND FLOOR	353.270	48.158	401.428
FIRST FLOOR	350.027	48.158	398.185
SECOND FLOOR	348.932	48.158	397.090
THIRD FLOOR	348.932	48.158	397.090
FOURTH FLOOR	348.932	48.158	397.090
ROOFTOP	27.547	0.000	27.547
TOTAL	1,738.083	192.532	1,930.615



GROUND FLOOR AREA CALCULATION

Description	Area	Remarks
1. Hall	21.875	21.875
2. Kitchen	4.000	4.000
3. Drawing Room	1.000	1.000
4. Bed Room	1.000	1.000
5. Bed Room	1.000	1.000
FIRST FLOOR AREA CALCULATION

Description	Area	Remarks
1. Hall	21.875	21.875
2. Kitchen	4.000	4.000
3. Drawing Room	1.000	1.000
4. Bed Room	1.000	1.000
5. Bed Room	1.000	1.000
SCHEDULE OF OPENINGS		PAGE 12 OF 12	
ITEM	DESCRIPTION	QTY	UNIT
101	DOOR	100	NO
102	WINDOW	200	NO
103	DOOR	100	NO
104	WINDOW	200	NO
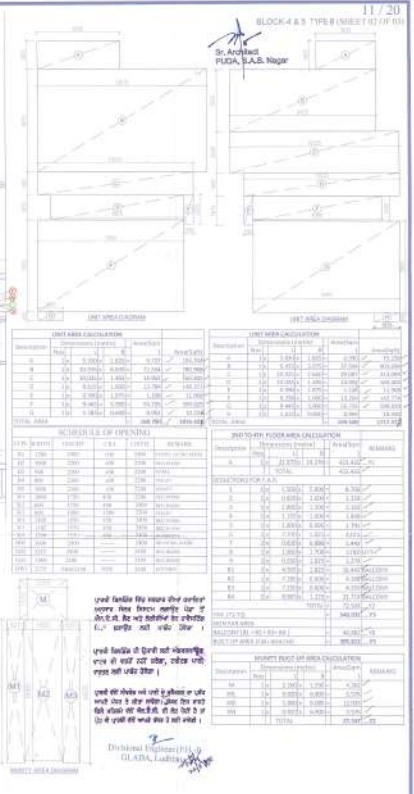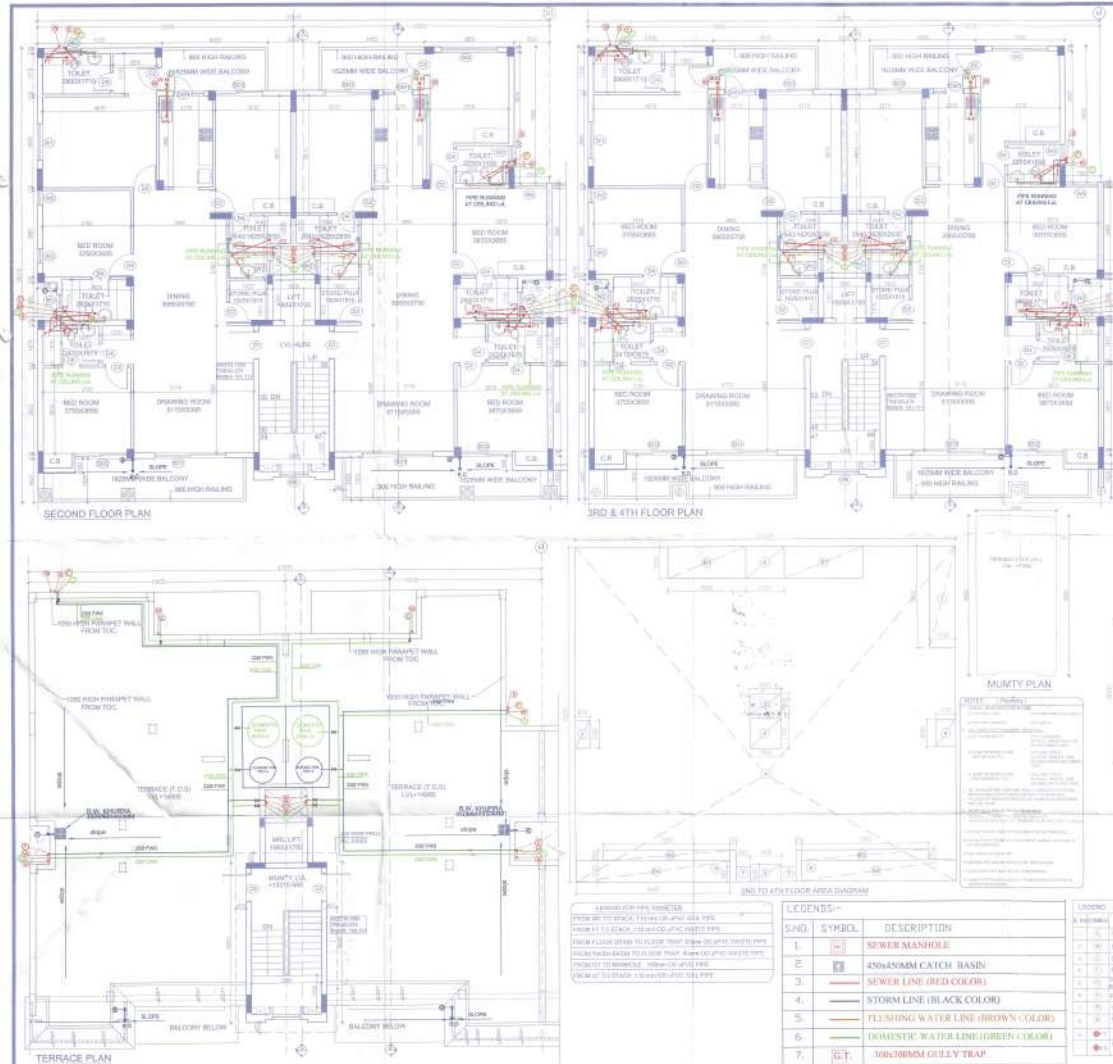

SUBMISSION DRAWING

ROYAL RESIDENCY
OMAXE LTD.
Ludhiana, Punjab

Scale: N.T.S.
Date: 05-05-2022

Drawing Name: FLOOR PLANS & AREA CALCULATIONS

Drawing Number: 90-02

Prepared By: S. Anand

Checked By: S. Anand

Approved By: S. Anand




OMAXE Ltd.

LEGENDS:-

S.NO.	SYMBOL	DESCRIPTION
1.	[Symbol]	SEWER MANHOLE
2.	[Symbol]	450x450MM CATCH BASIN
3.	[Symbol]	SEWER LINE (RED COLOR)
4.	[Symbol]	STORM LINE (BLACK COLOR)
5.	[Symbol]	FLUSHING WATER LINE (BROWN COLOR)
6.	[Symbol]	DOMESTIC WATER LINE (GREEN COLOR)
7.	[Symbol]	100x300MM GULLY TRAP

NOTES

1. All dimensions are in meters.
2. All areas are in square meters.
3. All lines are in millimeters.
4. All text is in millimeters.
5. All symbols are in millimeters.
6. All colors are as shown in the legend.
7. All materials are as per the specification.
8. All work is to be done as per the drawing.
9. All work is to be done as per the specification.
10. All work is to be done as per the drawing.

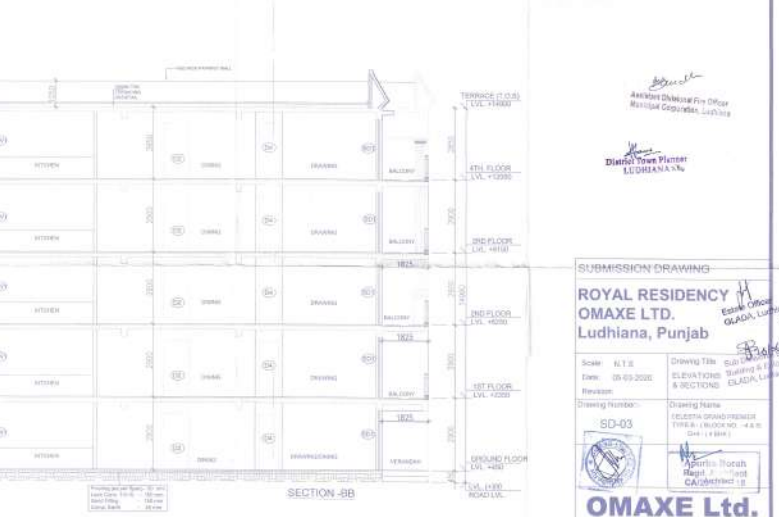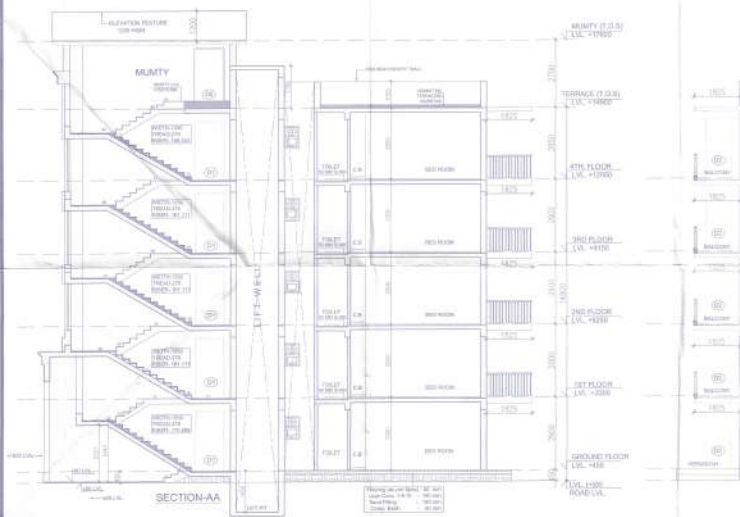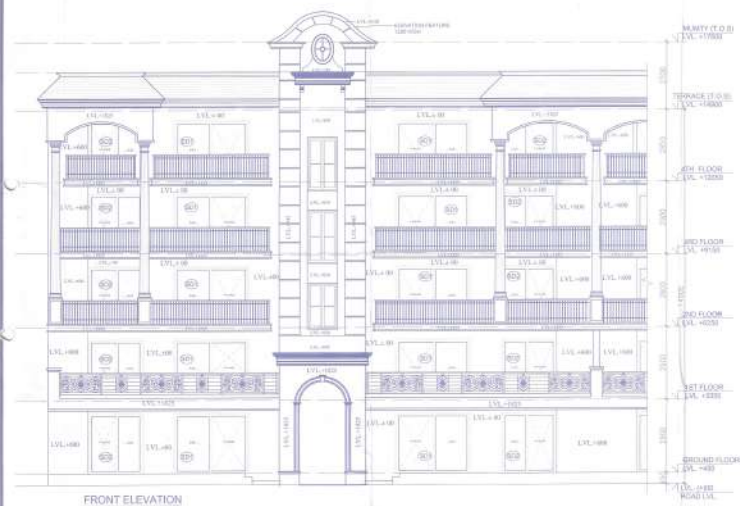

SUBMISSION DRAWING



ROYAL RESIDENCY
OMAXE LTD.
Ludhiana, Punjab

Scale: N.T.S.
Date: 09-09-2020
Revision: 01

Drawing Name: ELEVATIONS, SECTIONS & RECTIONS
Drawing Number: SD-03

Prepared By: Mr. Harpreet Singh
Checked By: Mr. Harpreet Singh
Drawn By: Mr. Harpreet Singh

OMAXE Ltd.

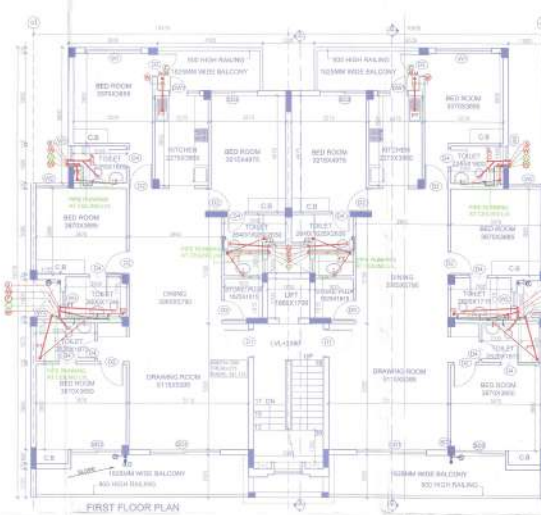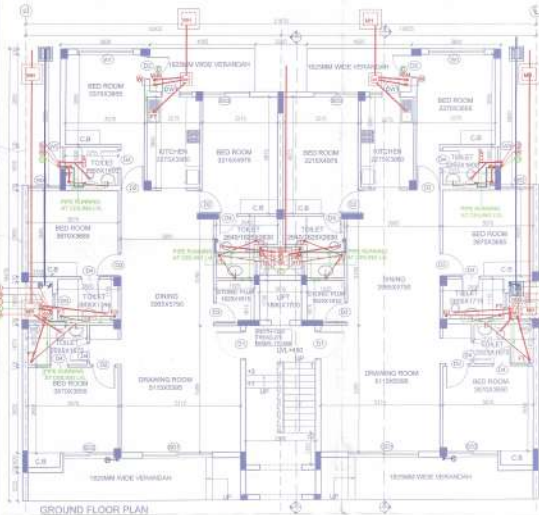

DESCRIPTION	SUMMARY		
	FAR AREA	NON FAR	BUILT UP AREA
GROUND FLOOR	386.024	68.130	391.100
FIRST FLOOR	340.820	48.140	388.960
SECOND FLOOR	350.811	33.783	386.102
3RD FLOOR	350.811	33.783	386.592
4TH FLOOR	350.811	33.783	386.592
MURPHY		27.547	27.547
TOTAL	1,799.777	233.717	1,910.487

GROUP FLOOR AREA CALCULATION				REMARKS
Description	Dimensions (metre)		Area (sqm)	
	W	L		
A	1.6	31.870	51.032	
	Total		51.032	

DEDUCTIONS FOR F.A.R.				
1	2(a)	1,500	3,000	17,400
2	3(a)	1,175	1,600	1,600

3	24	2,600	5,320	2,880	
4	24	1,175	5,480	1,960	
5	24	2,200	3,625	4,035	
81	24	4,505	5,825	56,900	1,000
82	24	7,000	0,000	9,120	1,000
83	24	9,235	1,225	22,575	1,000
TOTAL				75,415	3,000
FAR (X3-X2) & Ground Coverage				346,020	X3
MDN FAR AREA				48,140	X5
BALCONY (B1 + B2 + B3)				48,140	X5
BUILT-UP AREA (A45-100 FAR)				304,160	X5

FIRST FLOOR AREA CALCULATION					
Description	Dimensions (m/m)			Area (sqm)	REMARKS
	No.	A	B		
A	1a	23.80	23.25	421.435	✓
TOTAL				421.435	
DEDUCTIONS FOR F.A.S.					

1	2	
1	2	

NON FAR AREA	=	340.320	...Y5
BALCONI (B1 + B2 + B3)	=	41.140	...Y5
TOTALE AREA (NON FAR + BALCONI)	=	381.460	...Y5

SUBMISSION DRAWING

ROYAL RESIDENCY
OMAXE LTD.
Ludhiana, Punjab


Scale: N.T.S.	Drawing TEN
Date: 05-23-2020	FLOOR PLANS & AREA DIAG

Drawing Number:-	Drawing Name
SD-01	CHURCH CRISTO TYPE - BLOCK



Aljorba E.
 Regd. Arc.
 CA/2013/

OMAXE L

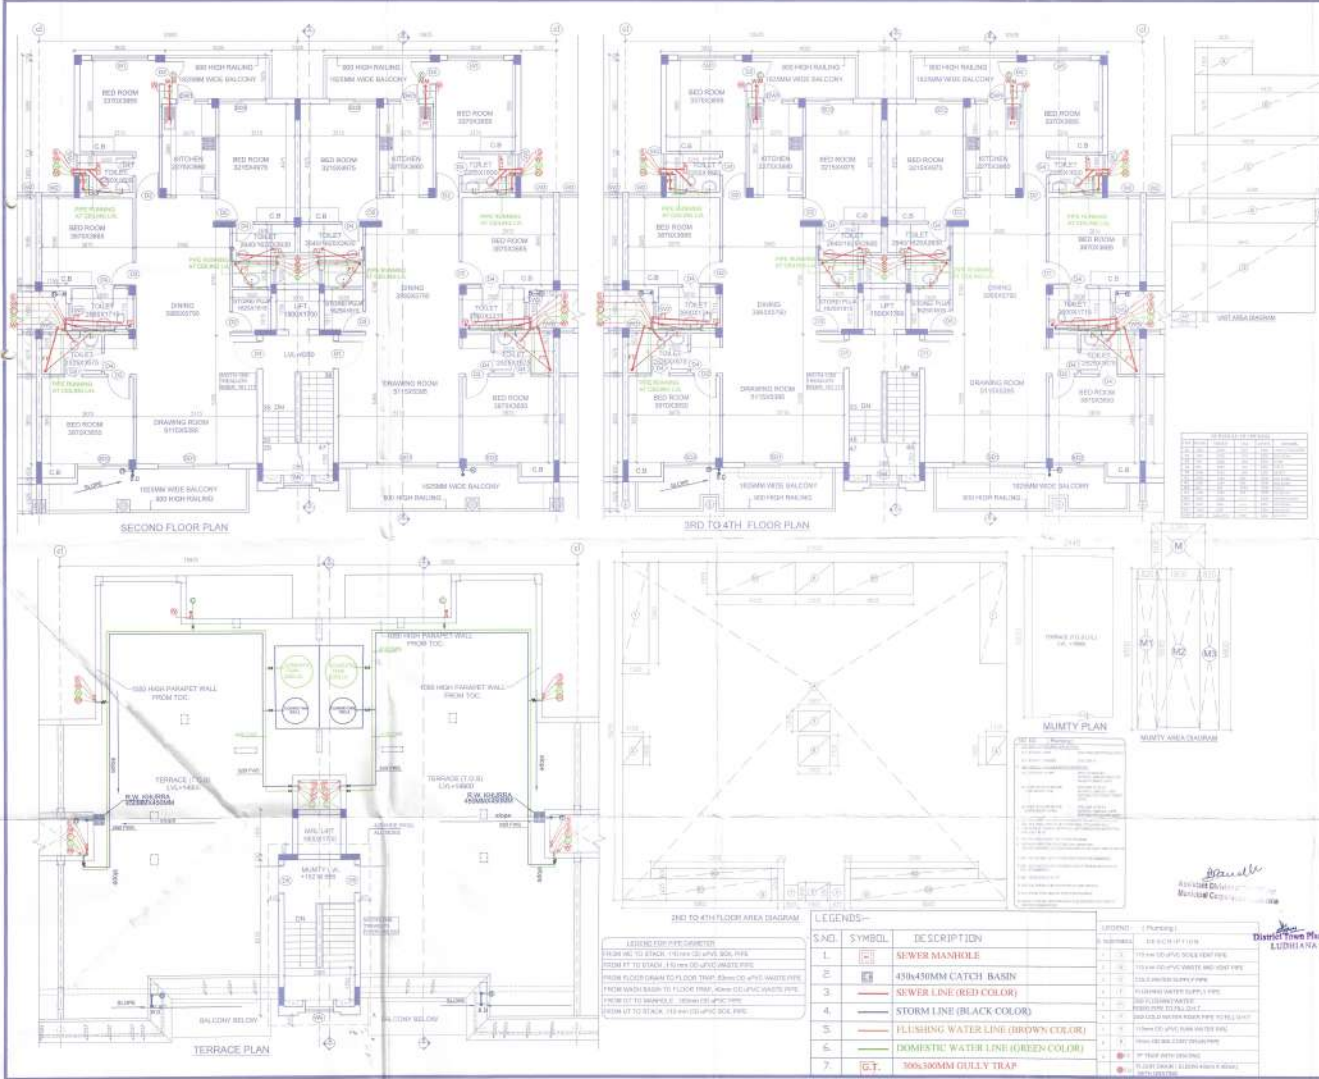

1. All dimensions are in meters unless otherwise specified.
2. All dimensions are to be taken from the center line of the wall or the center of the pipe unless otherwise specified.
3. All dimensions are to be taken from the finished floor level unless otherwise specified.
4. All dimensions are to be taken from the finished floor level unless otherwise specified.

Dr. Anshul Pooni, S.A.S. Nagar

SUBMISSION DRAWING
ROYAL RESIDENCY
OMAXE LTD.
Ludhiana, Punjab

Scale: N.T.S.
Date: 05-03-2020
Revision:
Drawing Number: SD-02
Drawing Name: FLOOR PLAN (2ND, 3RD, 4TH & AREA DIAGRAM)
Drawing Date: 05-03-2020
Drawing By: Dr. Anshul Pooni
Drawing Check: Dr. Anshul Pooni
Drawing Date: 05-03-2020
Drawing By: Dr. Anshul Pooni
Drawing Check: Dr. Anshul Pooni

OMAXE Ltd.

S.NO.	SYMBOL	DESCRIPTION
1.		SEWER MANHOLE
2.		430x430mm CATCH BASIN
3.		SEWER LINE (RED COLOR)
4.		STORM LINE (BLACK COLOR)
5.		FLUSHING WATER LINE (BROWN COLOR)
6.		DOMESTIC WATER LINE (GREEN COLOR)
7.		300x300mm GULLY TRAP


S.NO.	SYMBOL	DESCRIPTION
1.		100mm dia. UPVC SEWER PIPE
2.		150mm dia. UPVC SEWER PIPE
3.		200mm dia. UPVC SEWER PIPE
4.		250mm dia. UPVC SEWER PIPE
5.		300mm dia. UPVC SEWER PIPE
6.		100mm dia. UPVC STORM PIPE
7.		150mm dia. UPVC STORM PIPE
8.		200mm dia. UPVC STORM PIPE
9.		250mm dia. UPVC STORM PIPE
10.		300mm dia. UPVC STORM PIPE



FRONT ELEVATION



REAR ELEVATION

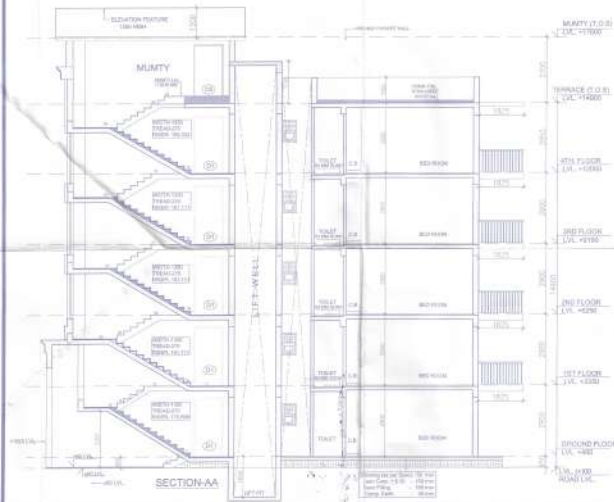

SECTION-AA




SECTION-BB

SUBMISSION DRAWING
ROYAL RESIDENCY
OMAXE LTD.
Ludhiana, Punjab

Scale: 1:1.5
 Date: 05-03-2020
 Revision:
 Drawing Number: 20-03
 Drawing Name: ROYAL RESIDENCY PHASE 2
 Project No: S.S.B.P.
 Architect: Rakesh Bora
 Architect No: CA2013/01018

OMAXE Ltd.

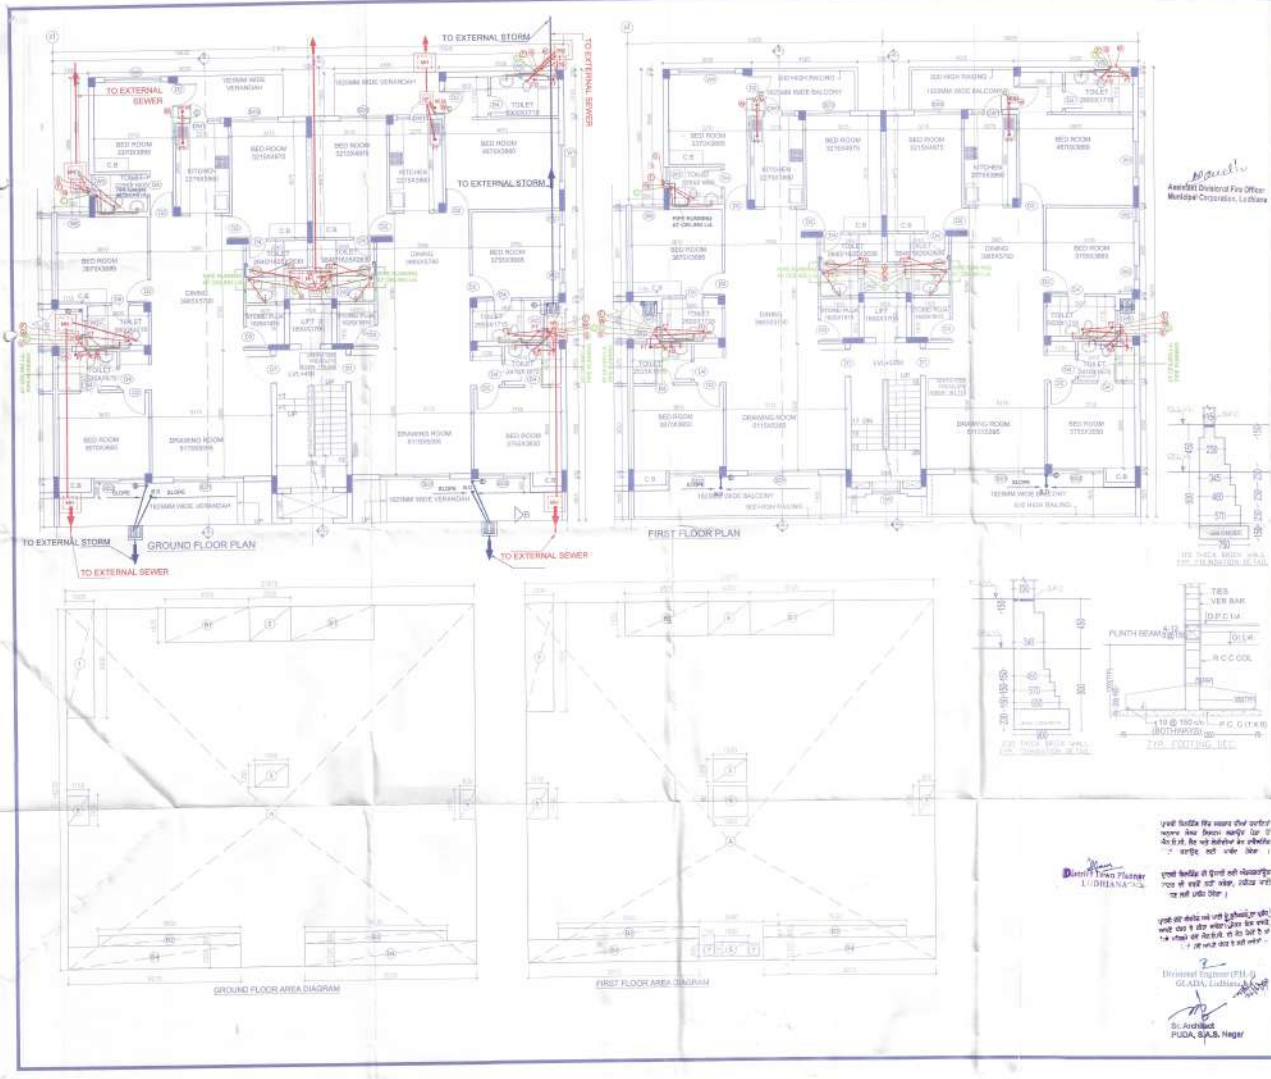

BLOCK TYPE-B (NEET) (16/20)

DESCRIPTION	FAR AREA	NON FAR	BUILT UP AREA
GROUND FLOOR	101.220	48.130	149.350
FIRST FLOOR	101.220	47.960	149.180
SECOND FLOOR	101.220	47.960	149.180
THIRD FLOOR	101.220	47.960	149.180
ROOF FLOOR	101.220	47.960	149.180
TOTAL	506.100	192.970	599.070

DESCRIPTION	GROUND FLOOR AREA	FIRST FLOOR AREA	SECOND FLOOR AREA	THIRD FLOOR AREA	ROOF FLOOR AREA
1	1.00	1.00	1.00	1.00	1.00
2	1.00	1.00	1.00	1.00	1.00
 Date: 05-03-2020
 Revision: 1
 Drawing Number: 01-01
 Drawing Name: FLOOR PLAN & AREA DIAGRAM

Prepared by: [Signature]
 Checked by: [Signature]
 Approved by: [Signature]

OMAXE Ltd.

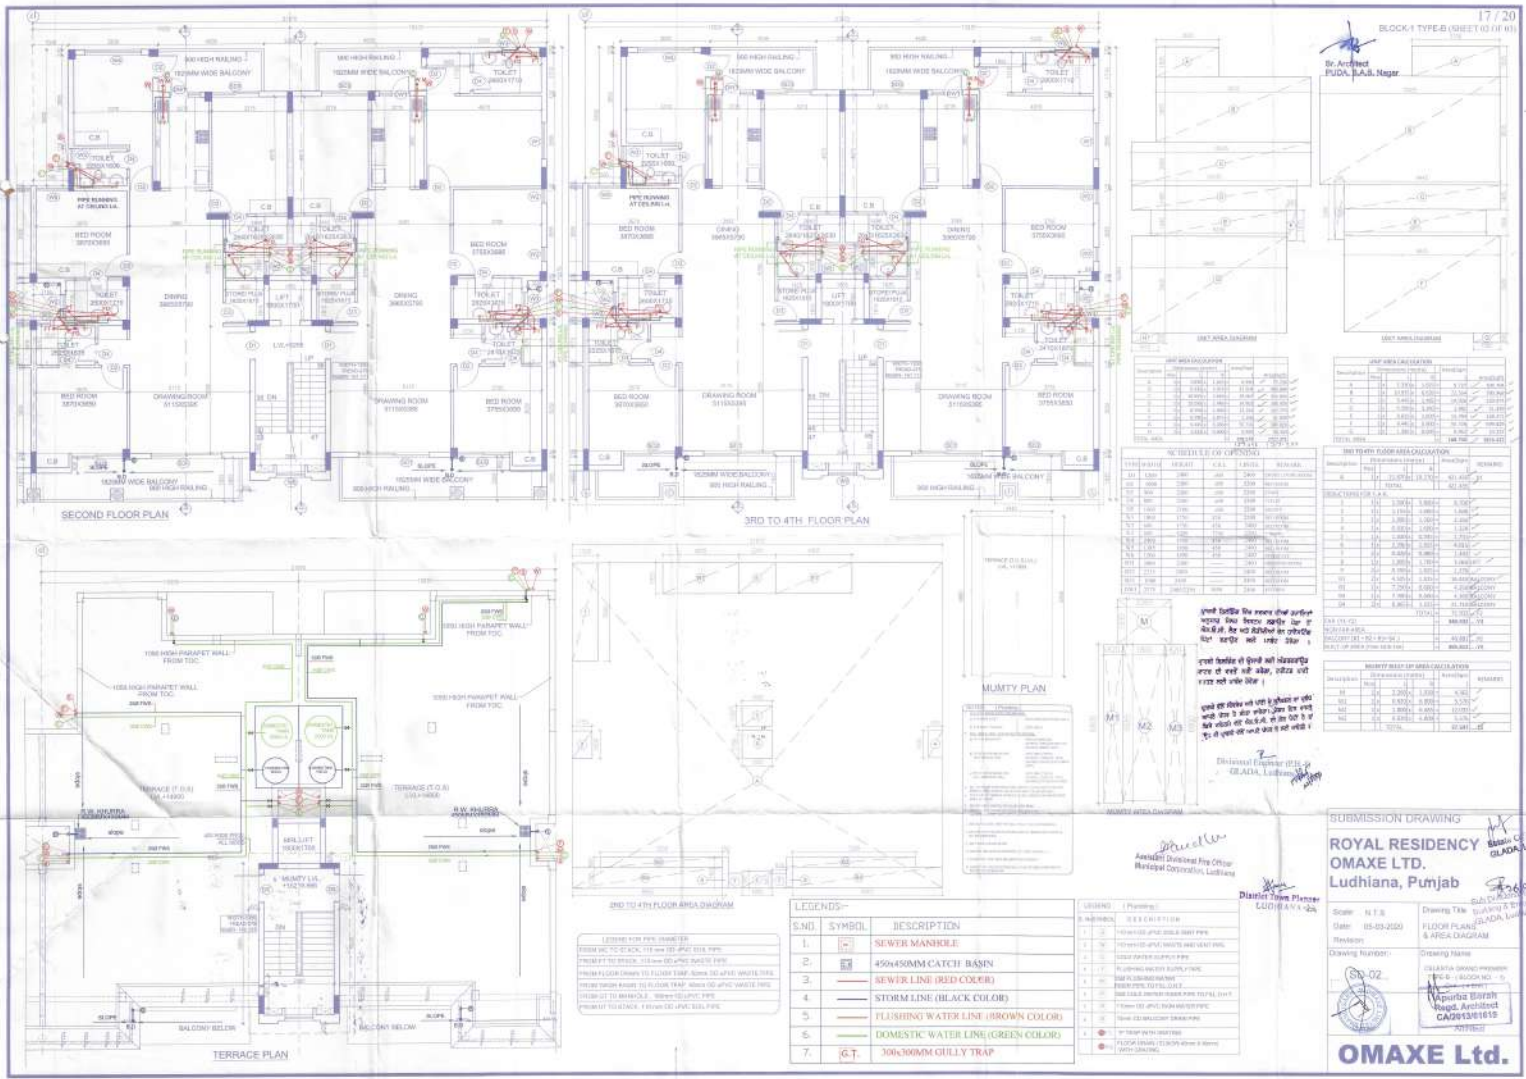

17/20
BLOCK TYPE-B (SHEET 13 OF 16)

Dr. Architect
P.D.A. Nagar

SUBMISSION DRAWING
ROYAL RESIDENCY
OMAXE LTD.
Ludhiana, Punjab

Scale: 1:10
Date: 05-05-2020
Drawing Title: FLOOR PLANS & AREA DIAGRAM
Drawing Number: [Blank]
Drawing Name: [Blank]

Dr. P.D.A. Nagar
Ludhiana, Punjab

OMAXE Ltd.



Asst. Dir. of Criminal Justice
Missouri Department of Corrections

District Court Platteau
LUDIANA '82

[illegible]

ROYAL RESIDENC
OMAXE LTD.
Ludhiana, Punjab

Scale: N.T.S.	Drawing Title:
Date: 05-03-2020	ELEVATIONS & SECTIONS
Drawn by:	


Drawing Number:	Drawing Name:
80-03	CELL STATION



Source:
Regd. A
CA/2012

OMAXE L

100

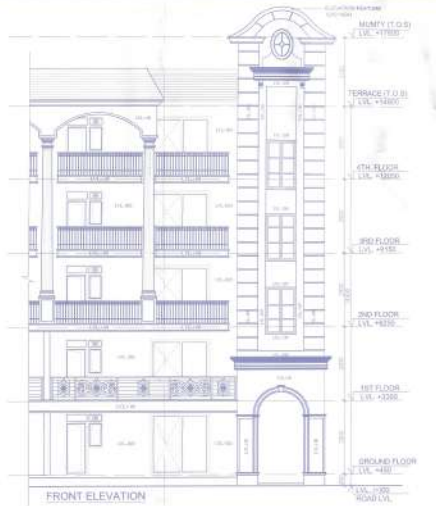

FRONT ELEVATION



REAR ELEVATION

ਪ੍ਰੋਜੈਕਟ ਦੀ ਸਾਰਣੀ ਅਤੇ ਪ੍ਰੋਜੈਕਟ ਦੇ ਨਾਂ ਅਤੇ ਸਥਾਨ ਦੀ ਵੇਰਵੇ ਵਾਲੀ ਸਾਰਣੀ ਨੂੰ ਪ੍ਰੋਜੈਕਟ ਦੀ ਸਾਰਣੀ ਵਿੱਚ ਦਿੱਤਾ ਜਾਵੇਗਾ।
ਪ੍ਰੋਜੈਕਟ ਦੀ ਸਾਰਣੀ ਅਤੇ ਪ੍ਰੋਜੈਕਟ ਦੇ ਨਾਂ ਅਤੇ ਸਥਾਨ ਦੀ ਵੇਰਵੇ ਵਾਲੀ ਸਾਰਣੀ ਨੂੰ ਪ੍ਰੋਜੈਕਟ ਦੀ ਸਾਰਣੀ ਵਿੱਚ ਦਿੱਤਾ ਜਾਵੇਗਾ।
ਪ੍ਰੋਜੈਕਟ ਦੀ ਸਾਰਣੀ ਅਤੇ ਪ੍ਰੋਜੈਕਟ ਦੇ ਨਾਂ ਅਤੇ ਸਥਾਨ ਦੀ ਵੇਰਵੇ ਵਾਲੀ ਸਾਰਣੀ ਨੂੰ ਪ੍ਰੋਜੈਕਟ ਦੀ ਸਾਰਣੀ ਵਿੱਚ ਦਿੱਤਾ ਜਾਵੇਗਾ।

20 / 20
BLOCK-B TYPE-B (SHEET 12 OF 12)
Assistant Divisional P.O. Officer
Municipal Corporation, Ludhiana
Sr. Architect
PUDA, G.A.S. Nagar
District Town Planner
LUDHIANA-141001



SECTION-AA



SECTION-BB

SUBMISSION DRAWING
ROYAL RESIDENCY
OMAXE LTD.
Ludhiana, Punjab

Scale: N.T.S.	Drawing Title: ELEVATIONS & SECTIONS
Date: 05-03-2023	Revision:
Drawing Number: 60-02	Drawing Name: 05-03-2023 (05-03-2023)
 Apurba Borsah Sr. Architect CA/2012/1618	

OMAXE Ltd.