

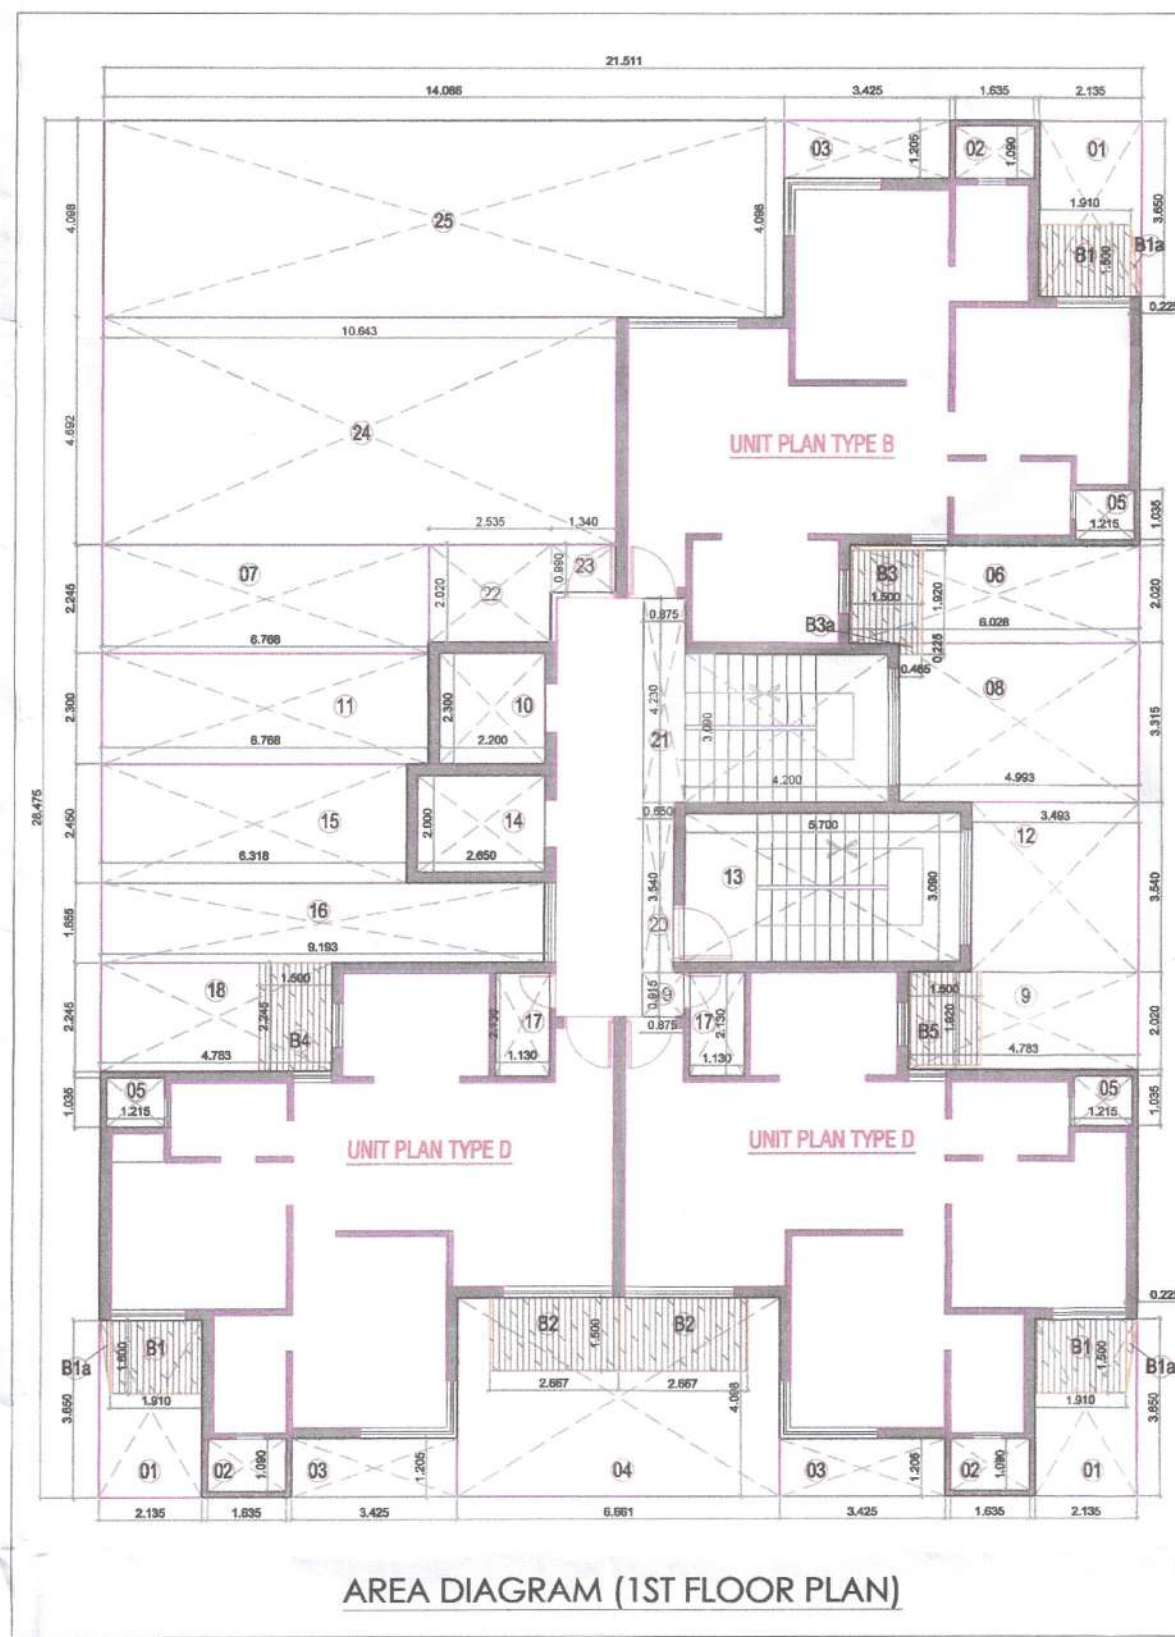
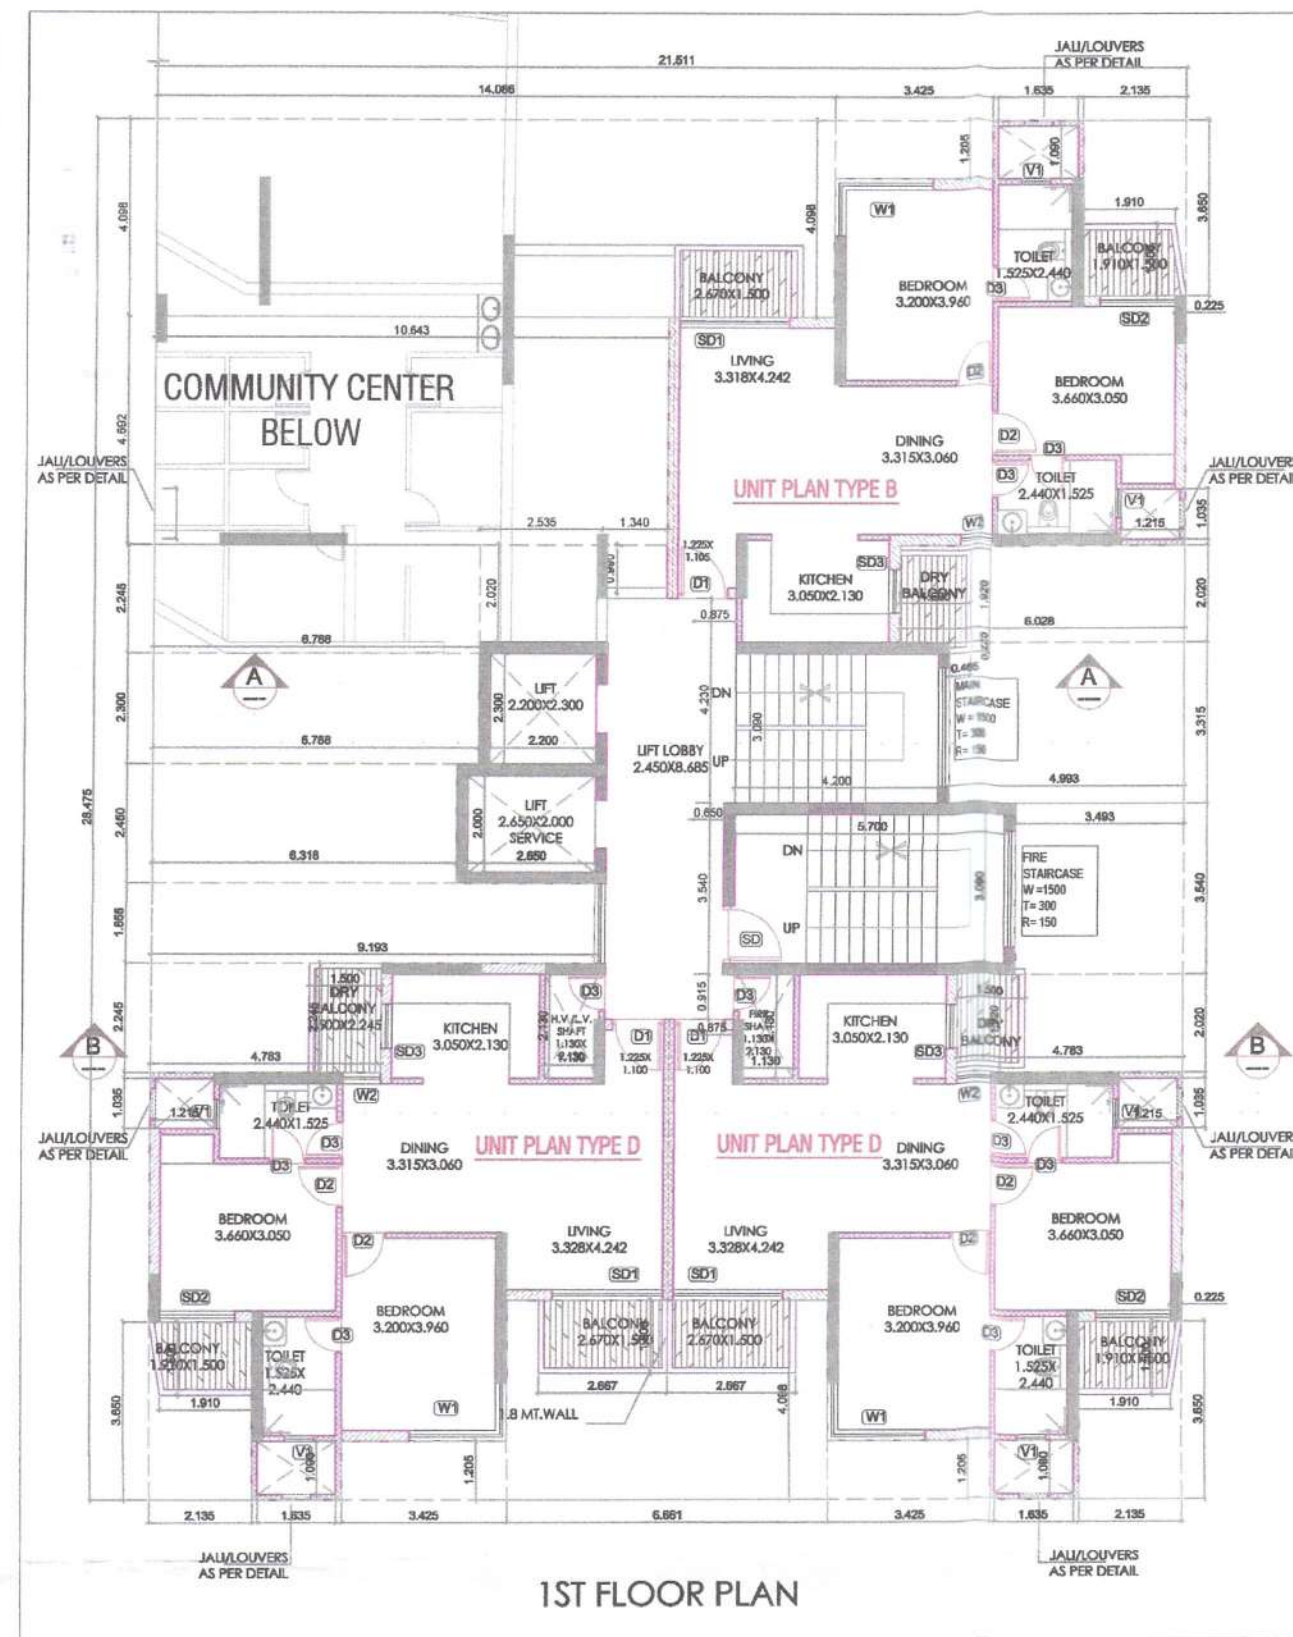
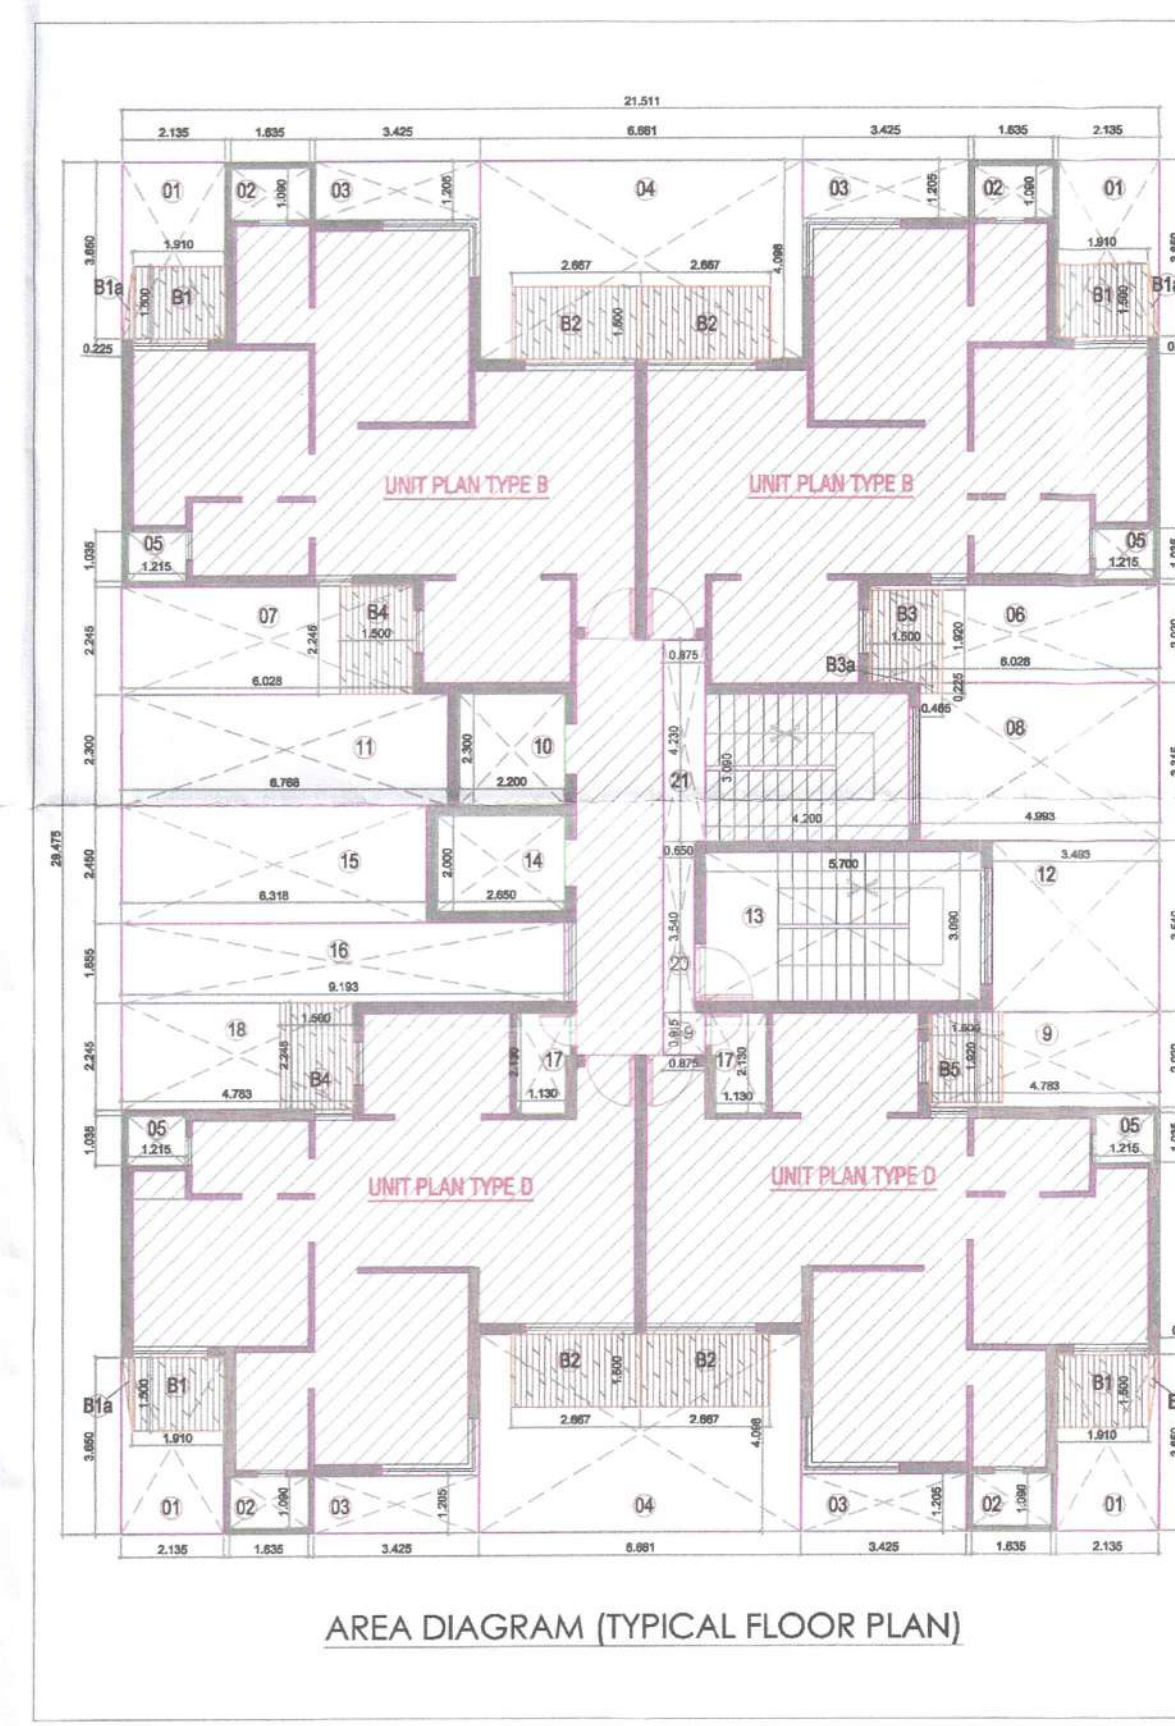
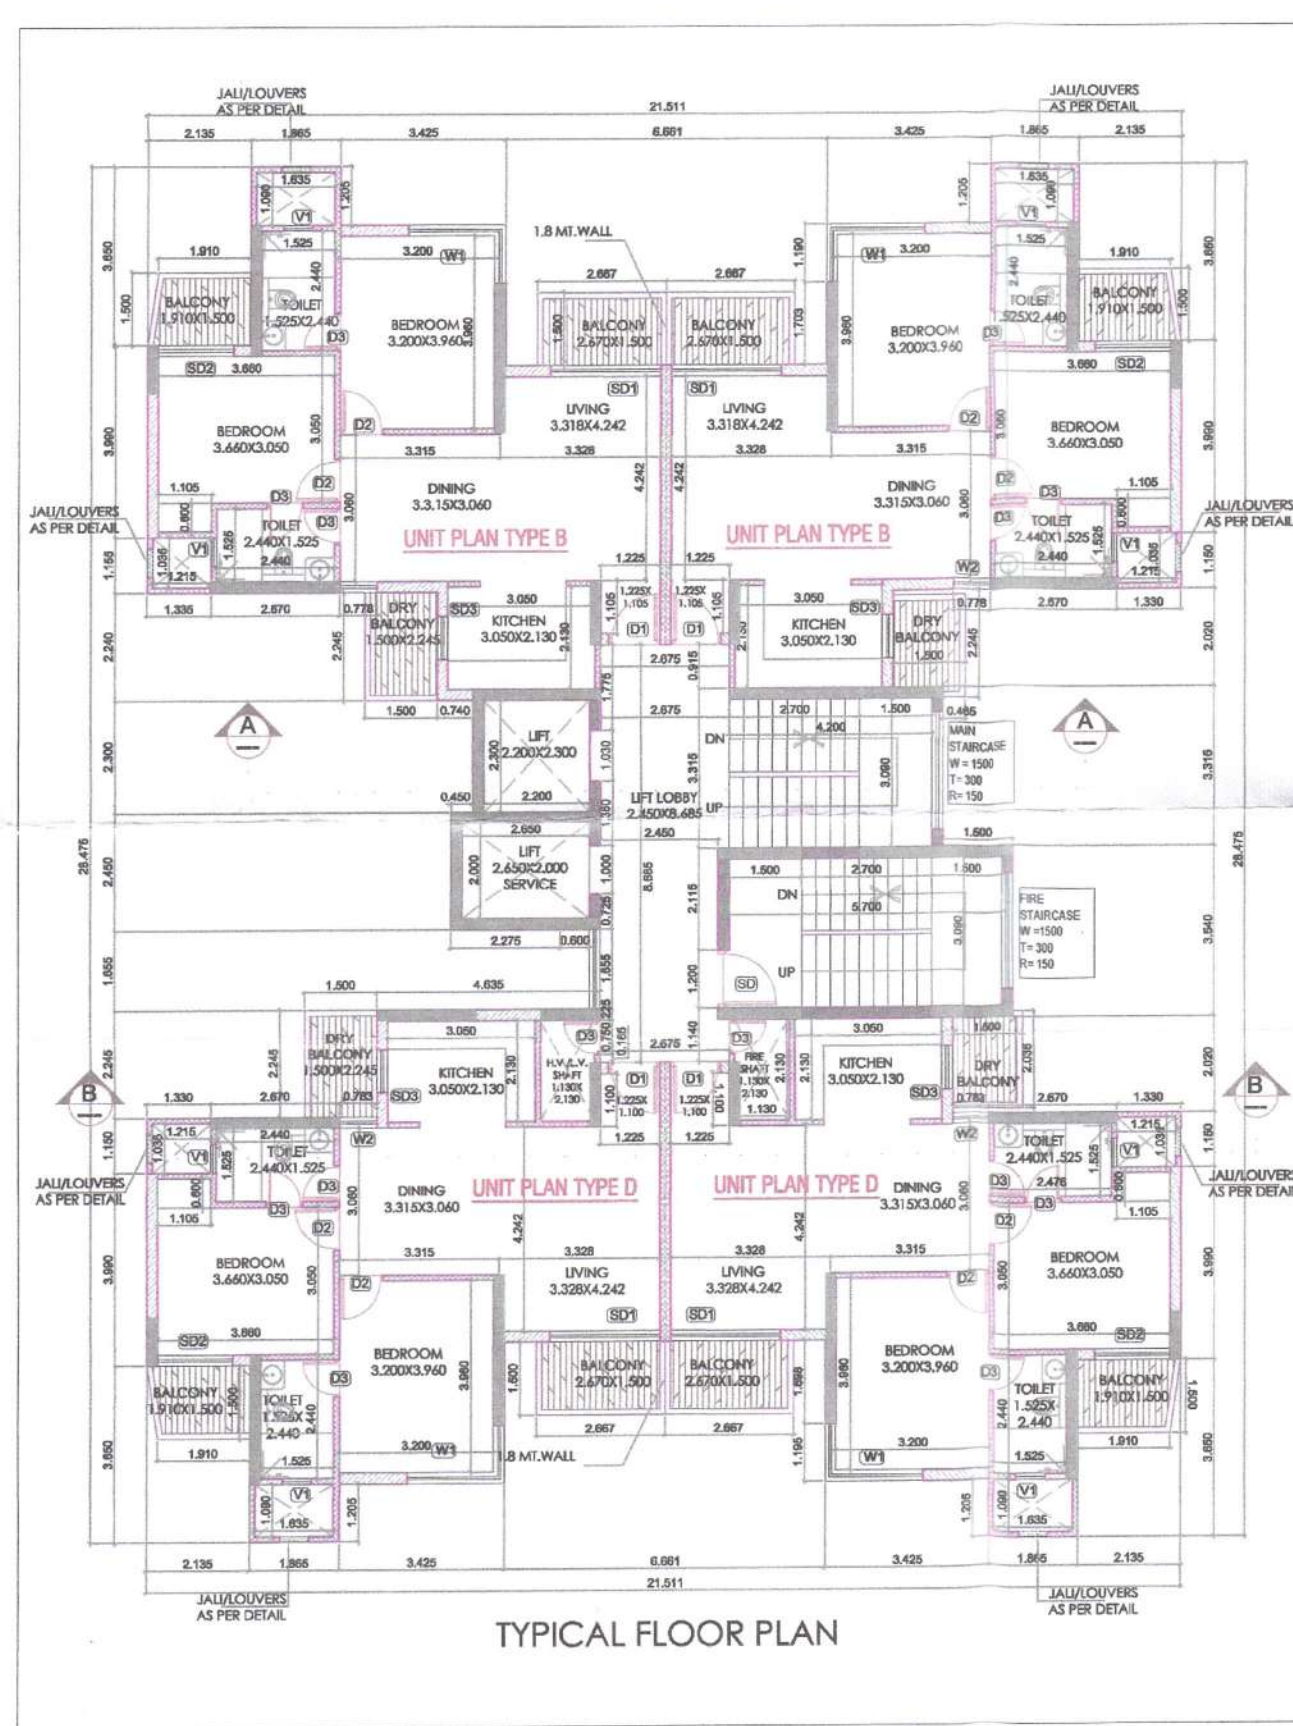


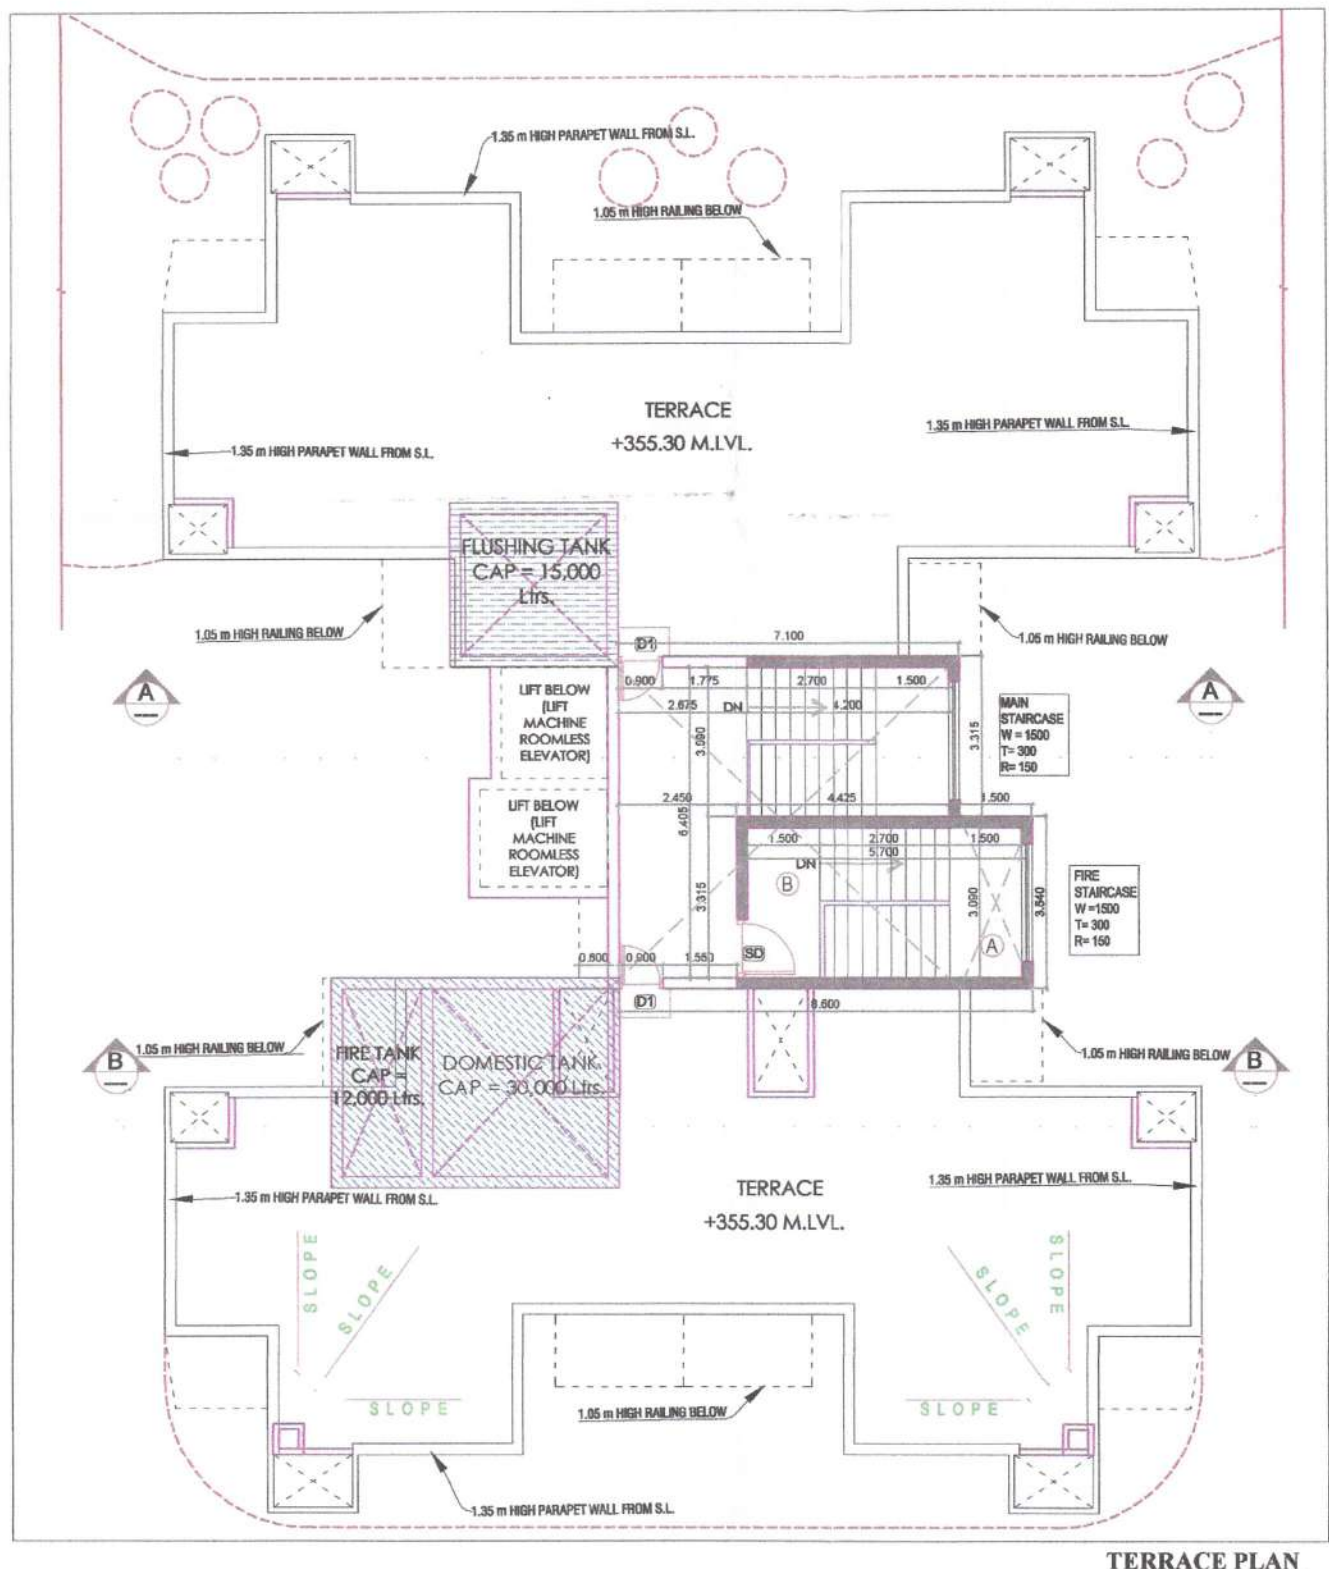

FAR AREA STATEMENT FOR 1ST FLOOR					
BUILDING-4 (TOWER-D)					
BLOCK AREA	N	L	B	N X L X B	SQ. MT.
BUILDING-4 (TOWER-D)	1	21.511	28.475	612.53	612.53
(XX) X (YY)					
DEDUCTIONS					
DUCTS (B)	N	L	B	N X L X B	SQ. MT.
1	3	2.135	3.65	23.38	23.38
2	3	1.54	1.08	5.30	5.30
3	3	3.425	1.205	12.38	12.38
4	3	6.851	4.098	27.30	27.30
5	3	1.215	1.035	3.77	3.77
6	1	6.028	2.02	12.18	12.18
7	1	6.788	2.245	15.19	15.19
8	1	4.983	3.315	16.55	16.55
9	1	4.783	2.02	9.66	9.66
10	1	2.2	2.3	5.06	5.06
11	1	6.788	2.3	15.57	15.57
12	1	3.483	3.54	12.37	12.37
13	1	5.7	3.09	17.61	17.61
14	1	2.85	2	5.30	5.30
15	1	6.318	2.45	15.48	15.48
16	1	9.183	1.855	15.21	15.21
17	2	1.13	2.13	4.81	9.62
18	1	4.783	2.245	10.74	10.74
19	1	0.875	0.915	0.80	0.80
20	1	0.85	3.54	2.30	2.30
21	1	0.875	4.23	3.70	3.70
22	1	2.535	2.02	5.12	5.12
23	1	1.34	0.99	1.33	1.33
24	1	10.843	4.692	49.94	49.94
25	1	14.096	1.098	57.72	57.72
TOTAL DEDUCTIONS				340.34	340.34
FAR AREA OF TYPICAL FLOOR EXCLUDING BALCONY BUILDING-4 (TOWER-D)	A+B			263.89	263.89
BALCONY AREA CALCULATION BUILDING-4 (TOWER-D)					
BALCONY NO.	N	L	B	N X L X B	SQ. MT.
B1	3	1.91	1.5	8.60	8.60
B1a	1/2	0.225	1.5	0.51	0.51
B2	3	2.867	1.5	12.00	12.00
B3	1	1.5	1.92	2.88	2.88
B3a	1	0.485	0.225	0.10	0.10
B4	1	1.5	2.245	3.37	3.37
B5	1	1.5	1.92	2.88	2.88
TOTAL BALCONY AREA				20.33	20.33
FAR AREA OF TYPICAL FLOOR BUILDING-4 (TOWER-D)	C			283.89	283.89


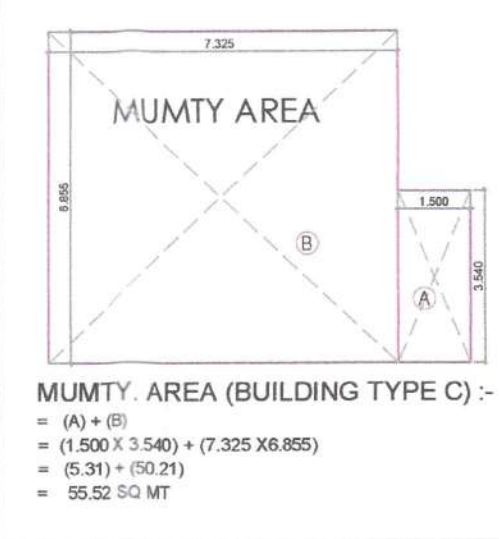


FAR AREA STATEMENT FOR TYPICAL FLOOR					
BUILDING-4 (TOWER-D)					
BLOCK AREA	N	L	B	N X L X B	SQ. MT.
BUILDING-4 (TOWER-D)	1	21.511	28.475	612.53	612.53
(XX) X (YY)					
DEDUCTIONS					
DUCTS (B)	N	L	B	N X L X B	SQ. MT.
1	4	2.135	3.65	31.17	31.17
2	4	1.54	1.09	7.15	7.15
3	4	3.425	1.205	16.51	16.51
4	4	6.851	4.098	55.59	55.59
5	4	1.215	1.035	5.03	5.03
6	1	6.028	2.02	12.18	12.18
7	1	6.788	2.245	15.53	15.53
8	1	4.983	3.315	16.55	16.55
9	1	4.783	2.02	9.64	9.64
10	1	2.2	2.3	5.06	5.06
11	1	6.788	2.3	15.57	15.57
12	1	3.483	3.54	12.37	12.37
13	1	5.7	3.09	17.61	17.61
14	1	2.85	2	5.30	5.30
15	1	6.318	2.45	15.48	15.48
16	1	9.183	1.855	15.21	15.21
17	2	1.13	2.13	4.81	9.62
18	1	4.783	2.245	10.74	10.74
19	1	0.87	0.91	0.79	0.79
20	1	0.85	3.54	2.44	2.44
21	1	0.87	4.23	3.68	3.68
TOTAL DEDUCTIONS				275.72	275.72
FAR AREA OF TYPICAL FLOOR EXCLUDING BALCONY BUILDING-4 (TOWER-D)	A+B			336.89	336.89
BALCONY AREA CALCULATION BUILDING-4 (TOWER-D)					
BALCONY NO.	N	L	B	N X L X B	SQ. MT.
B1	4	1.91	1.5	11.46	11.46
B1a	1/2	0.225	1.5	0.51	0.51
B2	4	2.867	1.5	16.00	16.00
B3	1	1.5	1.92	2.88	2.88
B3a	1	0.485	0.225	0.10	0.10
B4	2	1.5	2.245	6.74	6.74
B5	1	1.5	1.92	2.88	2.88
TOTAL BALCONY AREA				48.74	48.74
FAR AREA OF TYPICAL FLOOR BUILDING-4 (TOWER-D)	C			385.63	385.63

नक्शा पास कीजिए
मिलन कुमार
गामहा, ओ.ए.एस. नगर
एम्प्लॉयमेंट रिकॉर्डिंग (विलिंग)
गामहा, ओ.ए.एस. नगर

Divisional Engineer
Public Health Division No.
GMADA, S.A.S. Nagar

Assistant Town Planner
GMADA, S.A.S. Nagar

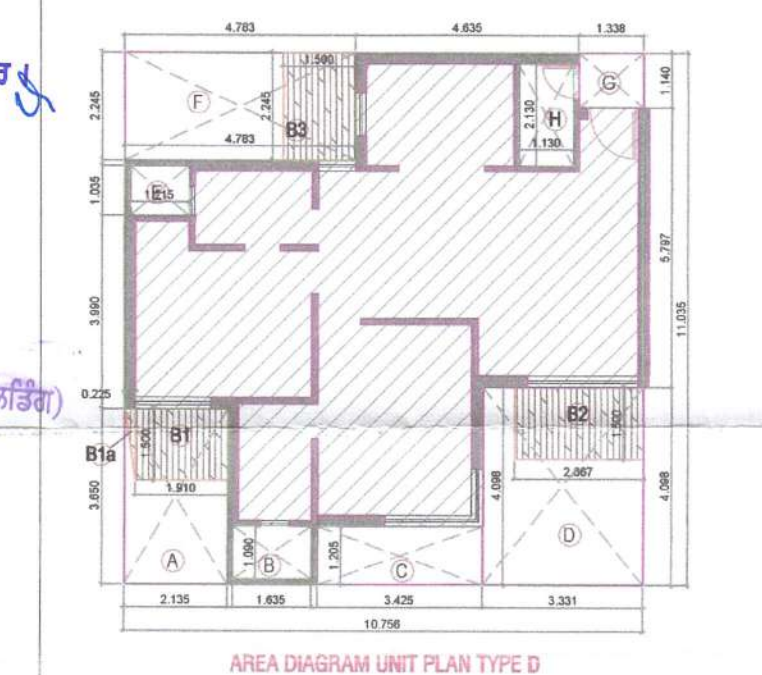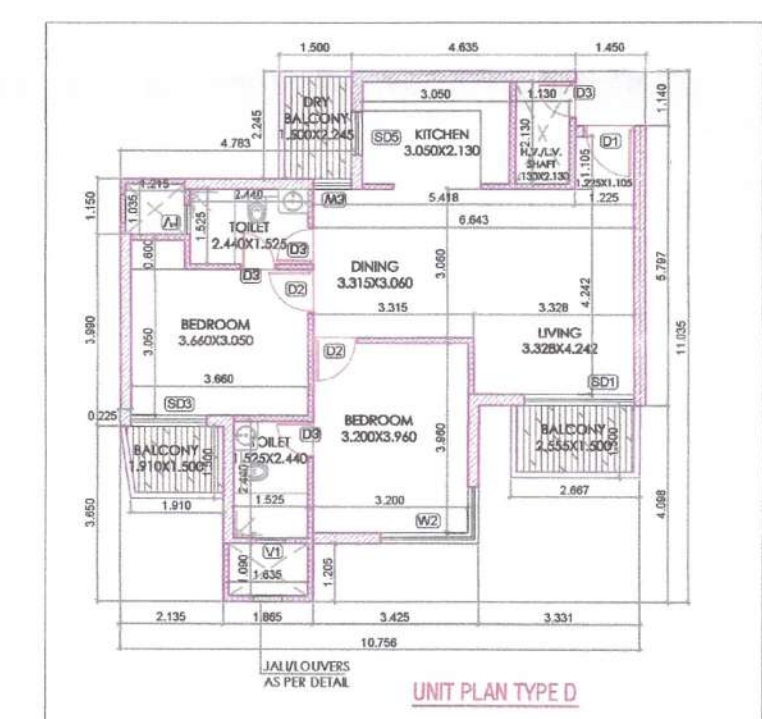

DOOR SCHEDULE		
TYPE	SIZE	DESCRIPTION
D	1.50X2.100	CLUB HOUSE
D1	1.50X2.100	LIVING & DINING
D2	0.900X2.100	M BEDROOM
D3	0.750X2.100	TOILET
D4	1.200X2.100	STAIRCASE

WINDOW SCHEDULE		
TYPE	SIZE	DESCRIPTION
SD1	2.280X2.300	LIVING & DINING
SD2	1.500X2.300	BEDROOM
SD3	0.900X2.300	KITCHEN
W1	1.800X1.800	BEDROOM
W2	0.780X1.800	DINING
W3	6.600X1.250	TOILET

SUPERCEDED GROUP HOUSING
RESIDENTIAL PROJECT 2B FOR JANTA
LAND PROMOTERS PVT. LTD.
AT SITE NO. - RESIDENTIAL PROJECT 2B
SEC. 66A, S.A.S. NAGAR, MOHALI

CLIENT:-
JANTA LAND PROMOTERS PVT. LTD.
ADD:- SCO. 39-42, SECTOR 82,
MOHALI, PUNJAB.

SCALE:- 1:100
DATE - 21-05-2019
ARCHITECT:-
SHEET NO. 18
JANTA LAND PROMOTERS LTD.
Ar. Kiron Ahluwalia
CANO. 34311
DEALT BY:-
CHECKED BY:-

OWNER:
For JANTA LAND PROMOTERS PVT. LTD.
MANAGING DIRECTOR