



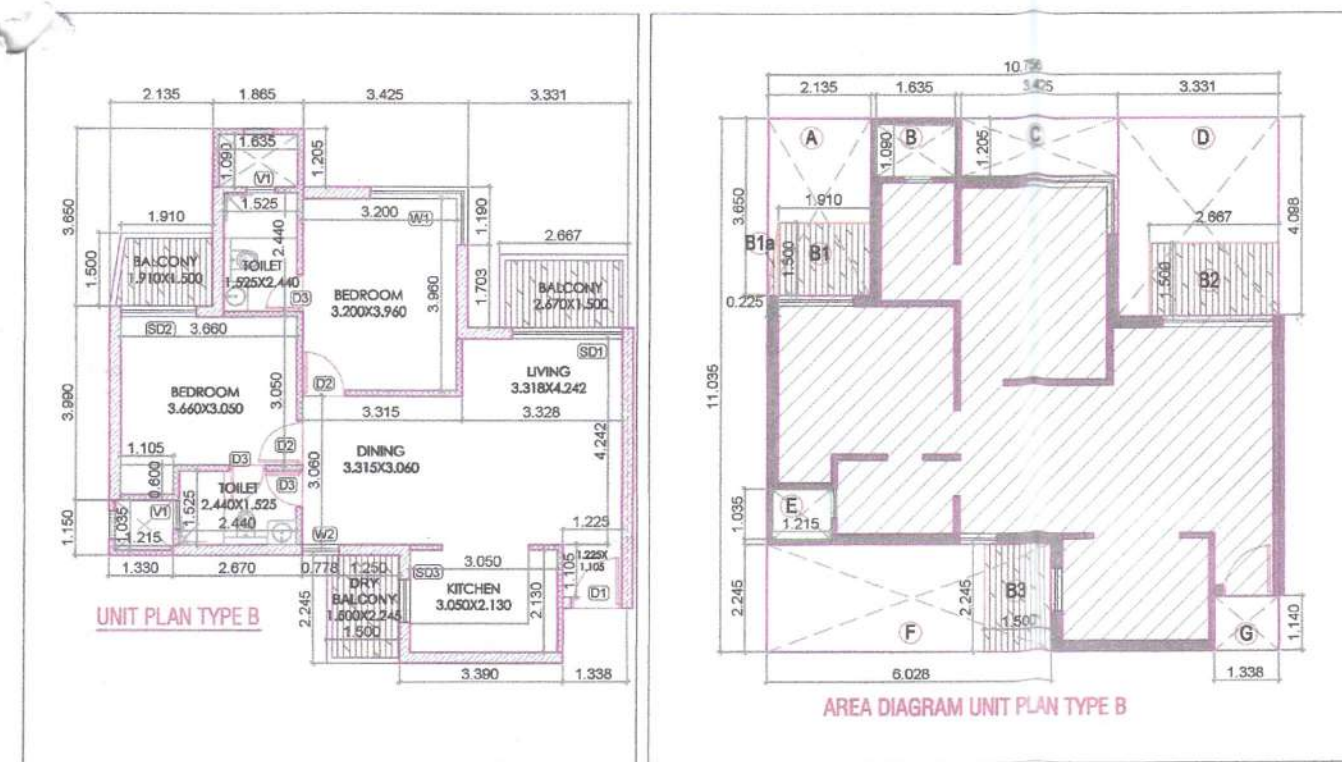

BUIL. UP AREA STATEMENT FOR UNIT PLAN TYPE B									
UNIT AREA		N	L	B	N X L X B	SQ.MT.			
UNIT NAME							SQ.MT.	A	
X		1	10.76	11.035	119.89	119.89	SQ.MT.		
TOTAL						119.89			
DEDUCTIONS									
DUCT (W)									
NO.	N	L	B	N X L X B		SQ.MT.			
A	1	2.135	3.425	7.39		7.39	SQ.MT.		
B	1	1.885	1.885	3.54		3.54	SQ.MT.		
C	1	2.405	1.205	2.91		2.91	SQ.MT.		
D	1	3.331	4.088	13.65		13.65	SQ.MT.		
E	1	2.225	1.105	2.46		2.46	SQ.MT.		
F	1	6.088	2.245	13.65		13.65	SQ.MT.		
G	1	1.338	1.14	1.53		1.53	SQ.MT.		
TOTAL DEDUCTIONS						45.49	SQ.MT.	B	
FAR AREA OF UNIT EXCLUDING BALCONY (UNIT TYPE B)						75.02	SQ.MT.	C	
BALCONY AREA CALCULATION OF UNIT (B)									
BALCONY NO.		N	L	B	N X L X B		SQ.MT.		
B1		1	1.91	1.5	2.87		2.87	SQ.MT.	
B2		1	0.225	1.5	0.34		0.34	SQ.MT.	
B3		1	2.887	1.5	4.33		4.33	SQ.MT.	
B4		1	1.5	2.245	3.37		3.37	SQ.MT.	
NON FAR BALCONY AREA						16.40	SQ.MT.	D	
FAR AREA OF UNIT (UNIT TYPE B)						75.02	SQ.MT.	E	

BUIL. UP AREA STATEMENT FOR UNIT PLAN TYPE C									
UNIT AREA		N	L	B	N X L X B				
UNIT NAME									
X		1	8.875	12.115	107.52			SQ.MT.	
				TOTAL	107.52				
DEDUCTIONS									
DXTN IN		N	L	B	N X L X B				
NO.									
A		1	1.58	1.22	2.34			SQ.MT.	
B		1	1.205	1.12	0.14			SQ.MT.	
C		1	2.4	2.22	5.33			SQ.MT.	
D		1	1.625	0.715	1.18			SQ.MT.	
E		1	1.58	2.12	3.31			SQ.MT.	
F		1	0.91	2.89	1.81			SQ.MT.	
G		1	0.76	1.83	0.42			SQ.MT.	
H		1	1.55	1.55	2.32			SQ.MT.	
I		1	2.775	3.317	12.52			SQ.MT.	
				TOTAL DEDUCTIONS	34.73			SQ.MT.	
FAR AREA OF UNIT EXCLUDING BALCONY (UNIT TYPE C)						A-B	72.79	SQ.MT.	
BALCONY AREA CALCULATION OF UNIT (C)									
BALCONY NO.		N	L	B	N X L X B				
B5		1	1.5	1.85	2.52			SQ.MT.	
B6		1	1.5	1.85	2.52			SQ.MT.	
				TOTAL BALCONY AREA	5.11			SQ.MT.	
FAR AREA OF UNIT (UNIT TYPE C)						C	77.9	SQ.MT.	

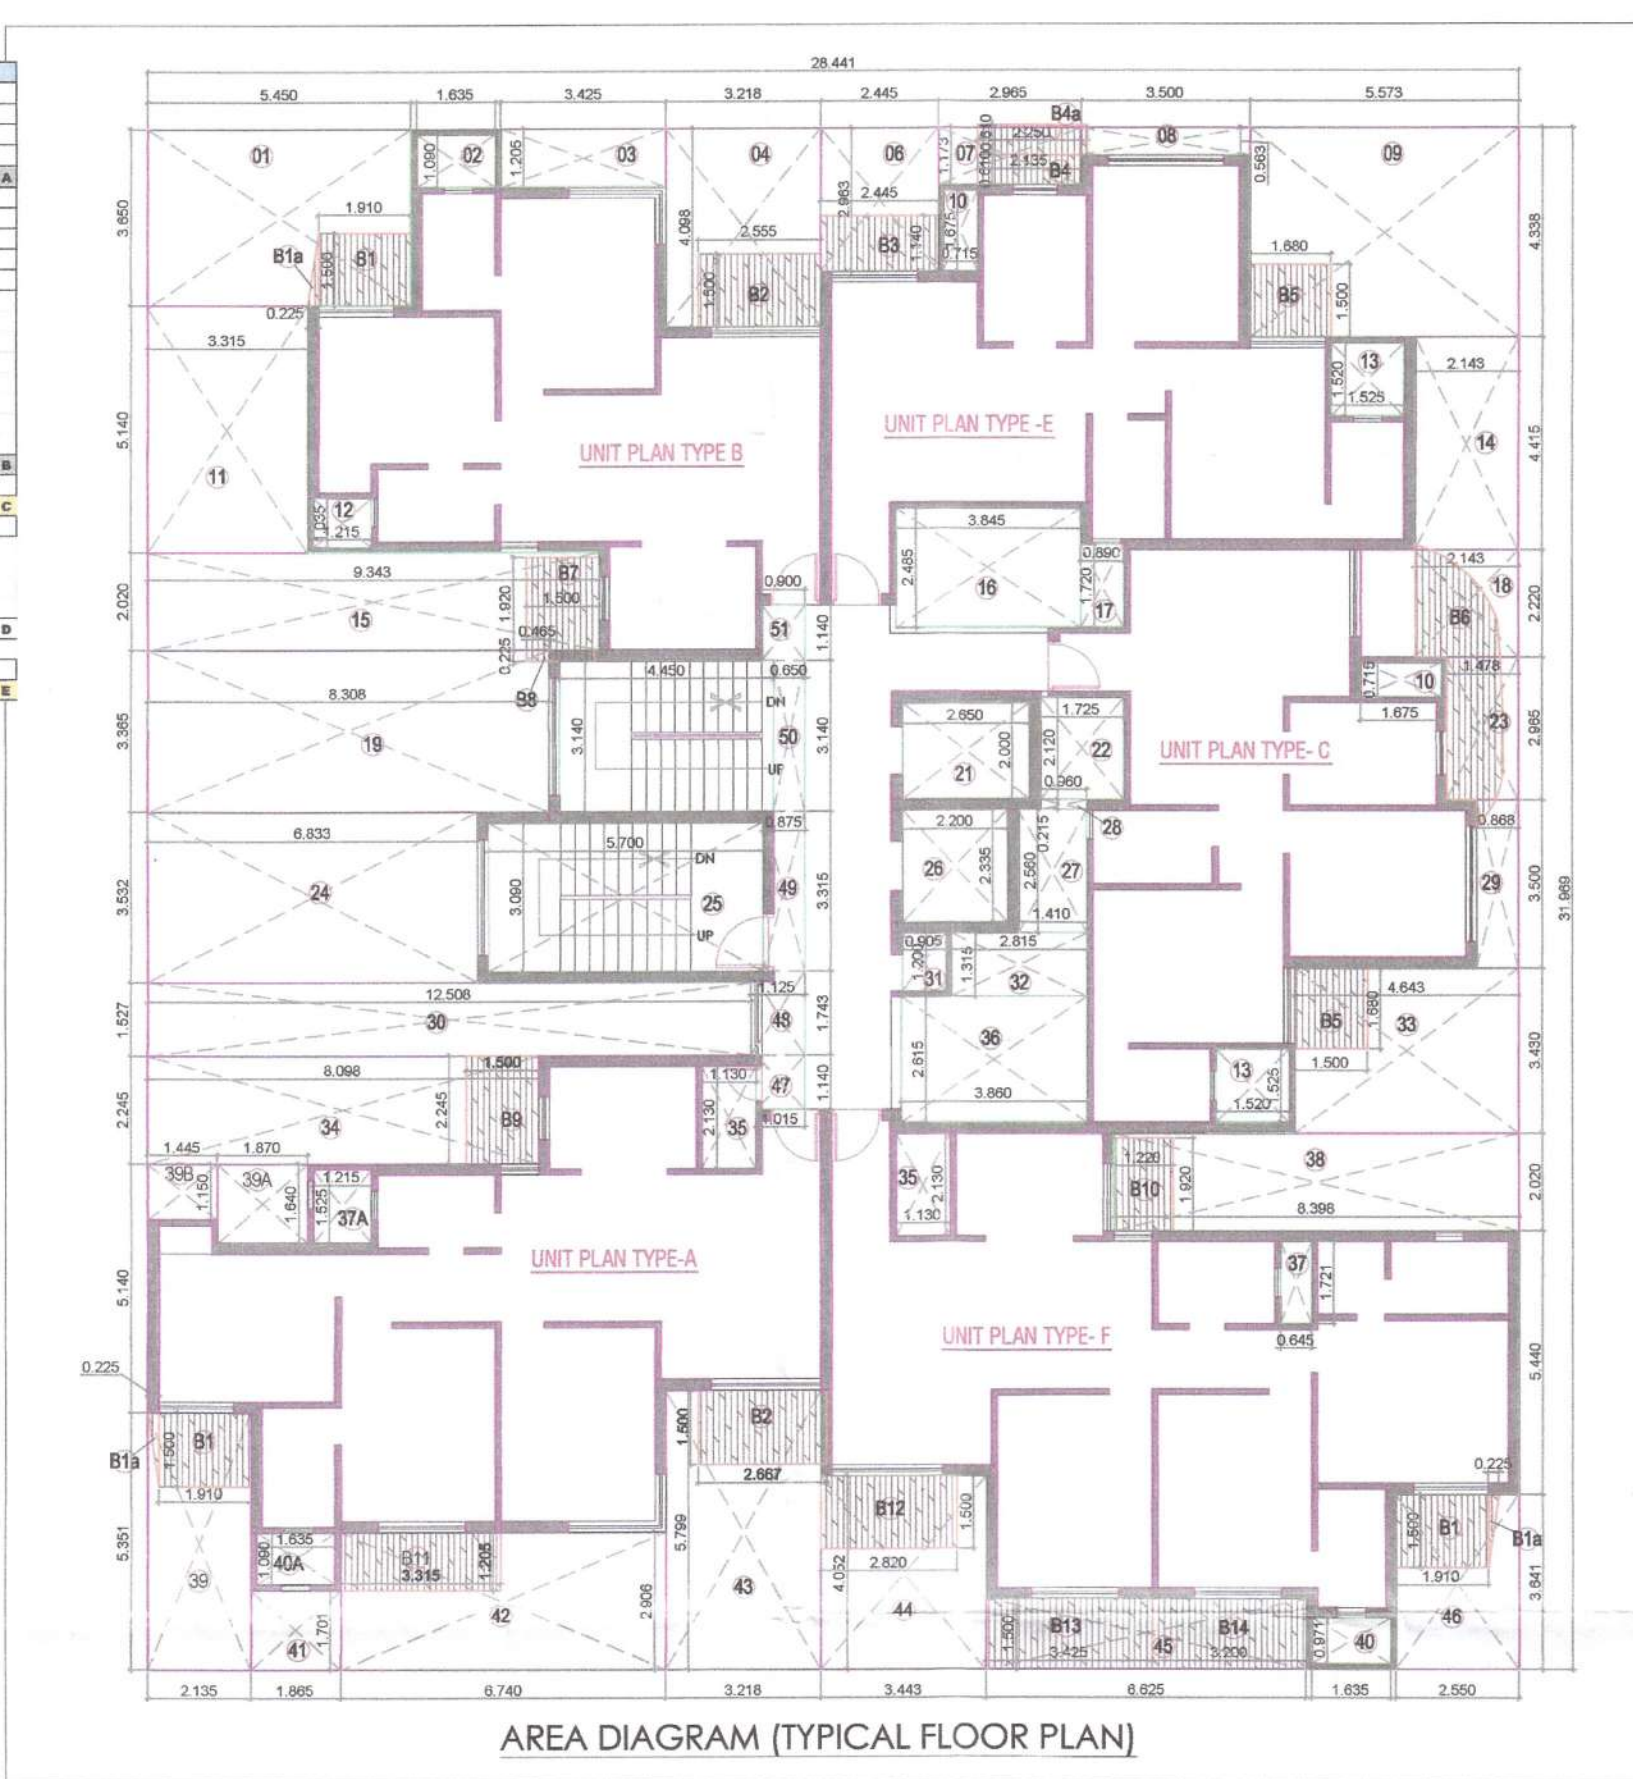

FAR AREA STATEMENT FOR TYPICAL FLOOR									
BUILDING-5 (TOWER-E)									
BLOCK AREA	N	L	B	N X L X B	SQ.MT.				
BUILDING-5 (TOWER-E)	1	28.441	31.999	909.23	909.23	SQ.MT.	A		
DEDUCTIONS									
NO.	N	L	B	N X L X B	SQ.MT.				
1	1	1.45	3.86	5.59	5.59	SQ.MT.			
2	1	1.855	1.09	2.02	2.02	SQ.MT.			
3	1	3.425	1.205	4.13	4.13	SQ.MT.			
4	1	3.78	4.088	15.48	15.48	SQ.MT.			
5	1	2.445	2.885	7.04	7.04	SQ.MT.			
6	1	1.995	1.175	2.34	2.34	SQ.MT.			
7	1	3.6	8.845	31.87	31.87	SQ.MT.			
8	1	0.87	1.58	1.37	1.37	SQ.MT.			
9	1	0.715	1.83	1.3	1.3	SQ.MT.			
10	2	0.715	1.83	1.3	1.3	SQ.MT.			
11	1	3.331	4.088	13.61	13.61	SQ.MT.			
12	1	1.715	1.05	1.8	1.8	SQ.MT.			
13	2	1.525	1.82	2.78	2.78	SQ.MT.			
14	1	1.715	1.05	1.8	1.8	SQ.MT.			
15	1	3.341	2.02	6.74	6.74	SQ.MT.			
16	1	3.45	2.455	8.48	8.48	SQ.MT.			
17	1	0.89	1.72	1.53	1.53	SQ.MT.			
18	1	1.58	2.71	4.29	4.29	SQ.MT.			
19	1	3.308	3.385	11.21	11.21	SQ.MT.			
20	1	2.85	2	5.7	5.7	SQ.MT.			
21	1	1.725	1.02	1.77	1.77	SQ.MT.			
22	1	1.478	2.885	4.26	4.26	SQ.MT.			
23	1	4.83	3.433	16.53	16.53	SQ.MT.			
24	1	5.7	3.88	21.91	21.91	SQ.MT.			
25	1	3.2	3.355	10.74	10.74	SQ.MT.			
26	1	1.41	2.86	4.04	4.04	SQ.MT.			
27	1	0.89	0.715	0.63	0.63	SQ.MT.			
28	1	3.14	3.04	9.56	9.56	SQ.MT.			
29	1	1.885	1.52	2.87	2.87	SQ.MT.			
30	1	1.885	1.52	2.87	2.87	SQ.MT.			
31	1	1.885	1.52	2.87	2.87	SQ.MT.			
32	1	2.815	1.315	3.7	3.7	SQ.MT.			
33	1	1.445	3.43	4.97	4.97	SQ.MT.			
34	1	3.388	2.245	7.6	7.6	SQ.MT.			
35	1	1.15	1.13	1.3	1.3	SQ.MT.			
36	1	3.85	2.618	10.09	10.09	SQ.MT.			
37	1	1.925	1.725	3.33	3.33	SQ.MT.			
38	1	1.325	1.455	1.93	1.93	SQ.MT.			
39	1	1.325	1.455	1.93	1.93	SQ.MT.			
40	1	1.87	1.84	3.43	3.43	SQ.MT.			
41	1	1.445	1.58	2.28	2.28	SQ.MT.			
42	1	1.885	0.871	1.64	1.64	SQ.MT.			
43	1	1.885	1.701	3.17	3.17	SQ.MT.			
44	1	1.74	3.08	5.38	5.38	SQ.MT.			
45	1	1.798	3.128	5.62	5.62	SQ.MT.			
46	1	3.445	4.022	13.95	13.95	SQ.MT.			
47	1	4.525	1.5	6.79	6.79	SQ.MT.			
48	1	2.55	3.641	9.29	9.29	SQ.MT.			
49	1	1.01	1.14	1.16	1.16	SQ.MT.			
50	1	1.125	1.748	1.96	1.96	SQ.MT.			
51	1	0.875	2.398	2.06	2.06	SQ.MT.			
52	1	0.85	3.14	2.68	2.68	SQ.MT.			
53	1	3.425	1.5	5.14	5.14	SQ.MT.			
54	1	3.7	1.5	5.55	5.55	SQ.MT.			
TOTAL BALCONY AREA						80.72	SQ.MT.	D	
FAR AREA OF TYPICAL FLOOR BUILDING-5 (TOWER-E)						479.50	SQ.MT.	E	

PROJECT:-
PROPOSED GROUP HOUSING
ON RESIDENTIAL POCKET 2B
FOR JANTA LAND PROMOTERS
LTD., AT SECTOR 66-A, MOHALI,
PUNJAB

CLIENT:-
JANTA LAND PROMOTERS PVT. LTD.
ADD:- SCO. 39-42, SECTOR 82,
MOHALI, PUNJAB.

DOOR SCHEDULE		
TYPE	SIZE	DESCRIPTION
D1	1.80X2.100	CLUB HOUSE
D2	1.80X2.100	LIVING & DINING
D3	0.90X2.100	M. BEDROOM
D4	0.75X2.100	TOILET
D5	1.80X2.100	STAIRCASE


WINDOW SCHEDULE		
TYPE	SIZE	DESCRIPTION
W1	2.88X2.300	LIVING & DINING
W2	1.50X2.300	BEDROOM
W3	0.90X2.300	KITCHEN
W4	1.80X1.800	BEDROOM
W5	0.77X1.800	DINING
W6	0.60X1.250	TOILET

TITLE:
BUILDING-5 (TOWER-E)
TYPICAL FLOOR PLAN, AREA DIAGRAM OF
TYPICAL FLOOR PLAN, UNIT PLAN TYPE AB & C,
DIAGRAM OF UNIT PLAN TYPE AB & C.

SCALE:- 1:100 DATE: 21-05-2019

ARCHITECT: SHEET NO. 20
JANTA LAND PROMOTERS LTD.
Ar. Kiran Ahluwalia
CA No. 3451 DEALT BY:
CHECKED BY:

OWNER:
For JANTA LAND PROMOTERS PVT. LTD.
MANAGING DIRECTOR

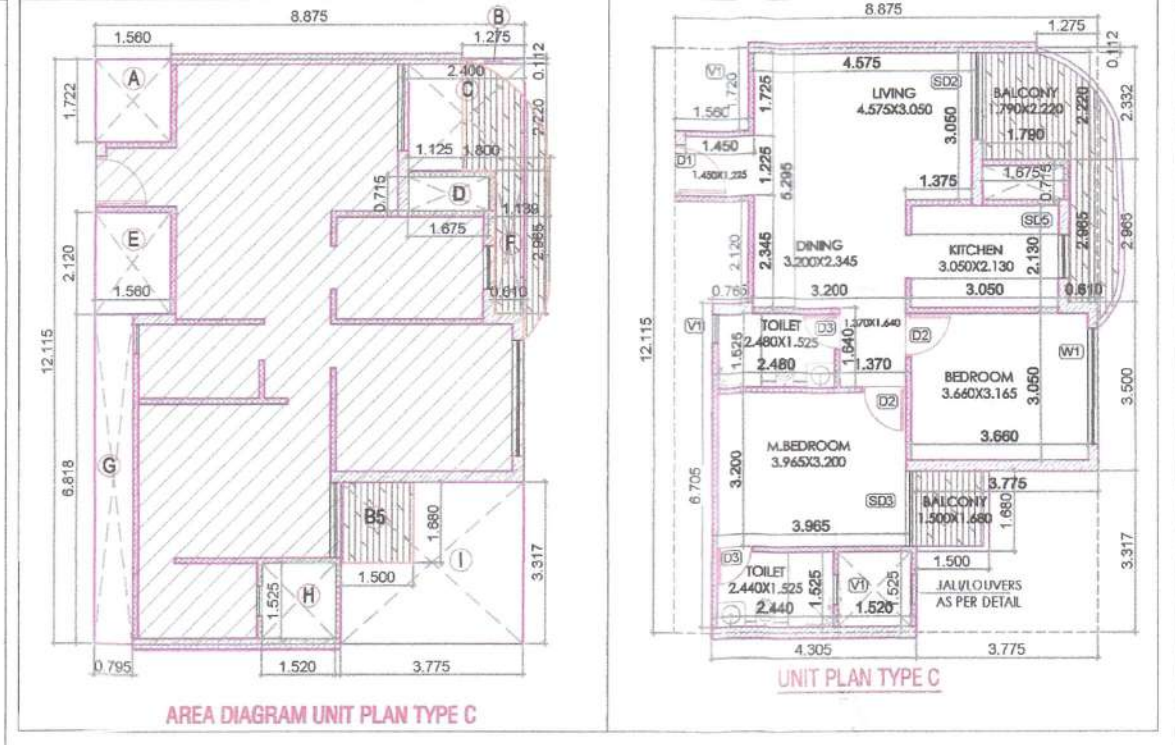

BUIL. UP AREA STATEMENT FOR UNIT PLAN TYPE A									
UNIT AREA		N	L	B	N X L X B	SQ.MT.			
UNIT NAME		1	14.07	11.035	155.27	155.27	SQ.MT.	A	
X					TOTAL	155.27			
DEDUCTIONS									
DUE TO (N)		N	L	B	N X L X B	SQ.MT.			
IND.									
A		1	2.135	3.425	7.39	7.39	SQ.MT.		
B		1	1.445	3.385	4.81	5.04	SQ.MT.		
C		1	1.87	3.885	7.28	13.61	SQ.MT.		
D		1	1.205	1.205	1.46	1.80	SQ.MT.		
E		1	4.783	2.345	11.24	46.14	SQ.MT.		
F		1	1.13	2.13	2.41	2.87	SQ.MT.		
G		1	1.337	1.14	1.53	1.99	SQ.MT.		
H		1	3.331	4.088	13.61	46.14	SQ.MT.		
I		1	6.74	1.58	10.65	16.40	SQ.MT.		
J		1	1.635	1.09	1.78	2.34	SQ.MT.		
TOTAL DEDUCTIONS						95.33	SQ.MT.	B	
FAR AREA OF UNIT EXCLUDING BALCONY (UNIT TYPE A)						A.B	95.33	SQ.MT.	C
BALCONY AREA CALCULATION OF UNIT (B)									
BALCONY IND.		N	L	B	N X L X B	SQ.MT.			
B1		1	1.91	1.9	3.67	3.67	SQ.MT.		
B1a		1/2	0.225	1.5	0.37	0.37	SQ.MT.		
B2		1	2.687	1.1	2.99	3.00	SQ.MT.		
B3		1	1.5	2.295	3.37	3.37	SQ.MT.		
B4		1	3.315	1.292	3.99	3.99	SQ.MT.		
NON FAR BALCONY AREA						16.40	SQ.MT.	D	
FAR AREA OF UNIT (UNIT TYPE A)						C	95.33	SQ.MT.	E