


Draftsman  
 Municipal Council, Kharar  
 Building Inspector  
 Municipal Council, Kharar  
 Municipal Engineer  
 Municipal Council, Kharar  
 Asst. Municipal Engineer  
 Municipal Council, Kharar  
 Executive Officer  
 Municipal Council,  
 Kharar

CONTROL SHEET FOR  
 THE Commercial building For 9th AVNUE  
 KHARAR LANDRAN ROAD SANTE MAJRA  
 KHARAR SAS NAGAR PUNJAB  
 Developers Earlwood Pvt Ltd

PROMOTERS	ARCHITECTS
01/KHR/EW/007	
SCALE: 1/16" = 1'-0"	TOTAL SHEETS:

**Chaman And Associates**  
 Architects Planners Inc. Designers  
 SCO 008 SECTOR 20 Panchkula Haryana  
 EMAIL: chamanashamir@gmail.com  
 chaman@chamanand.com  
 PH: 9815313771

TERRACE PLAN

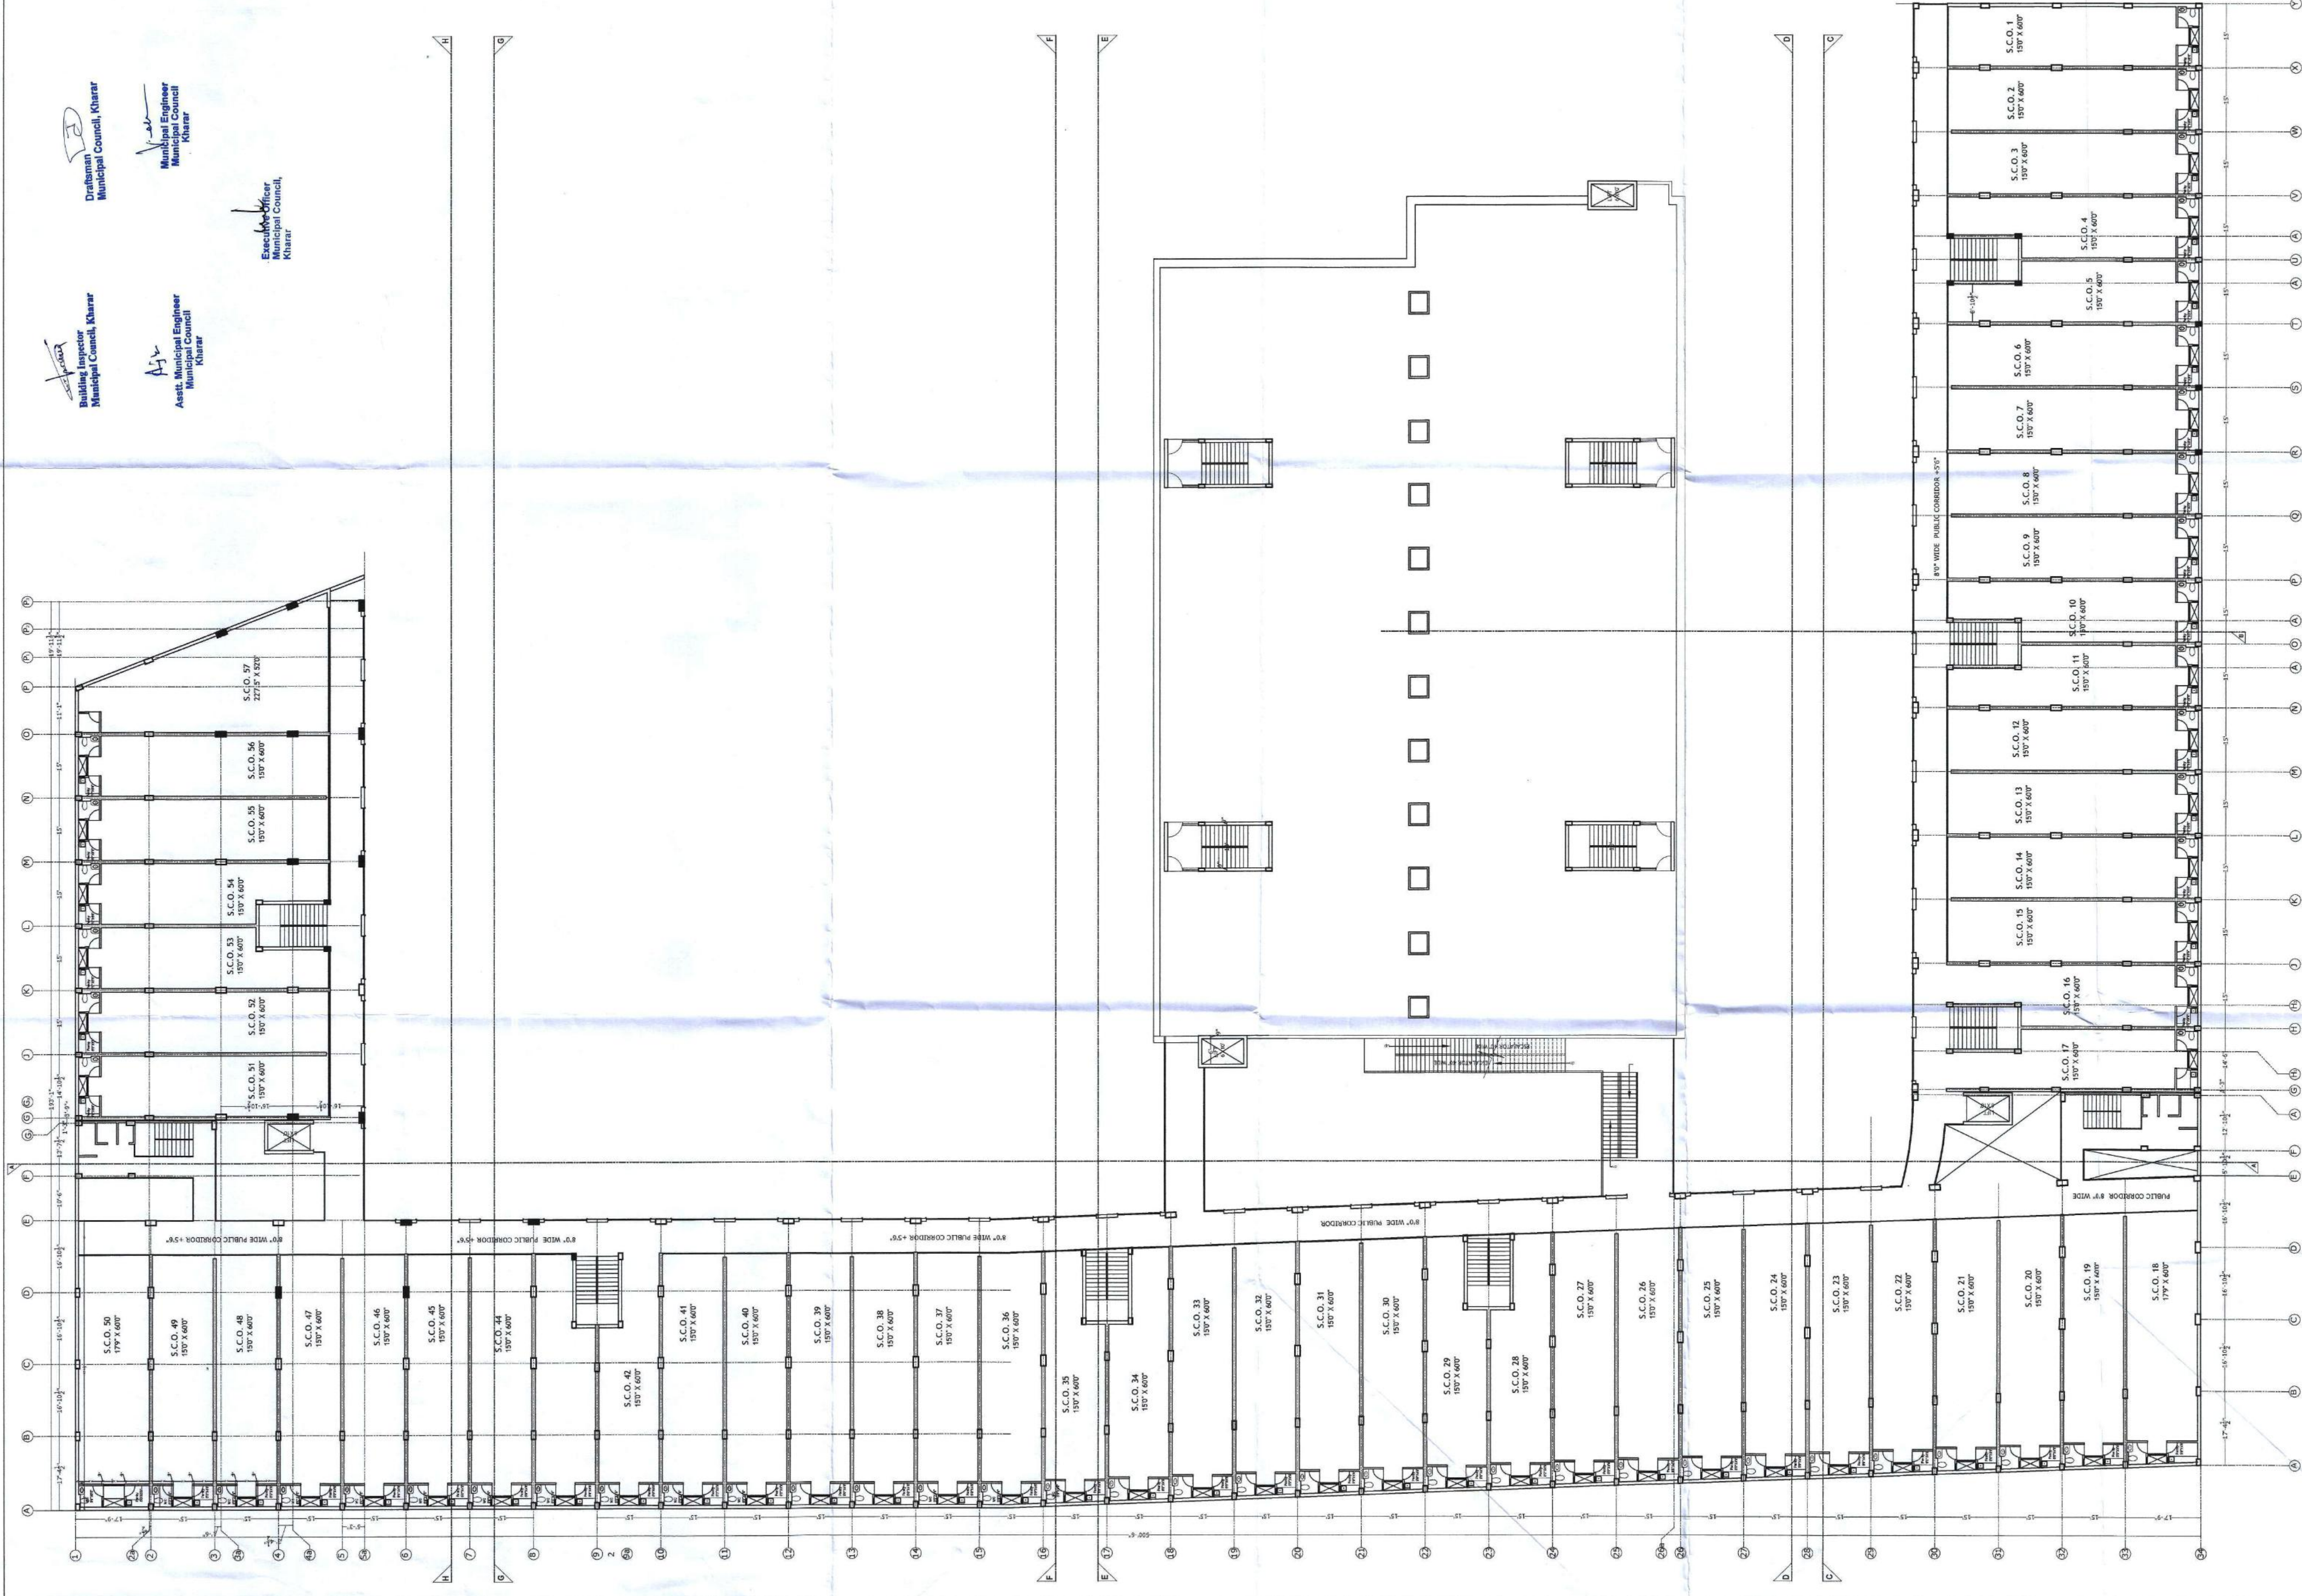

Building Inspector  
 Municipal Council, Kharar

Municipal Engineer  
 Municipal Council, Kharar



Executive Officer  
 Municipal Council, Kharar

CONTROL SHEET FOR  
 THE Commercial building For 9th AVENUE  
 KHARAR LANDRAN ROAD SANTE MAJRA  
 KHARAR SAS NAGAR PUNJAB  
 Developers: Earwood Pvt Ltd

**Chaman And Associates**  
 Architects Planners Inc. Designers  
 SCO 408 SECTOR 20 Panchkula Haryana  
 EMAIL - chamanandassociates@gmail.com  
 PH-788513721

PROMOTERS	ARCHITECTS
01/KHR/EW/006	
NO. 10	TOTAL SHEETS
SCALE 1/16" = 1'-0"	

**THIRD FLOOR PLAN**

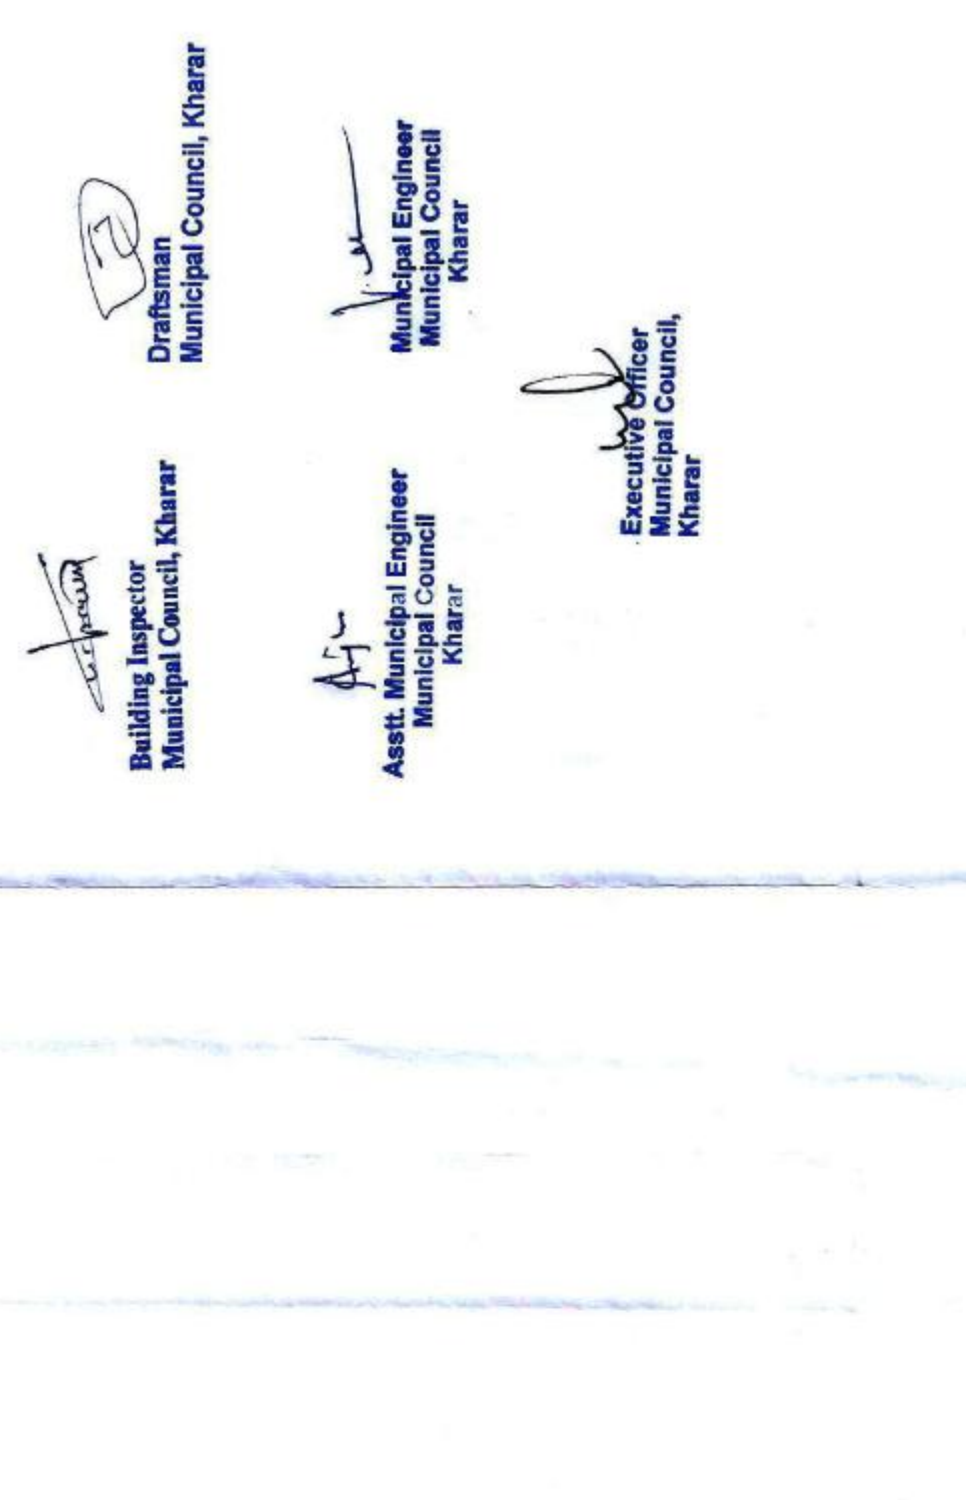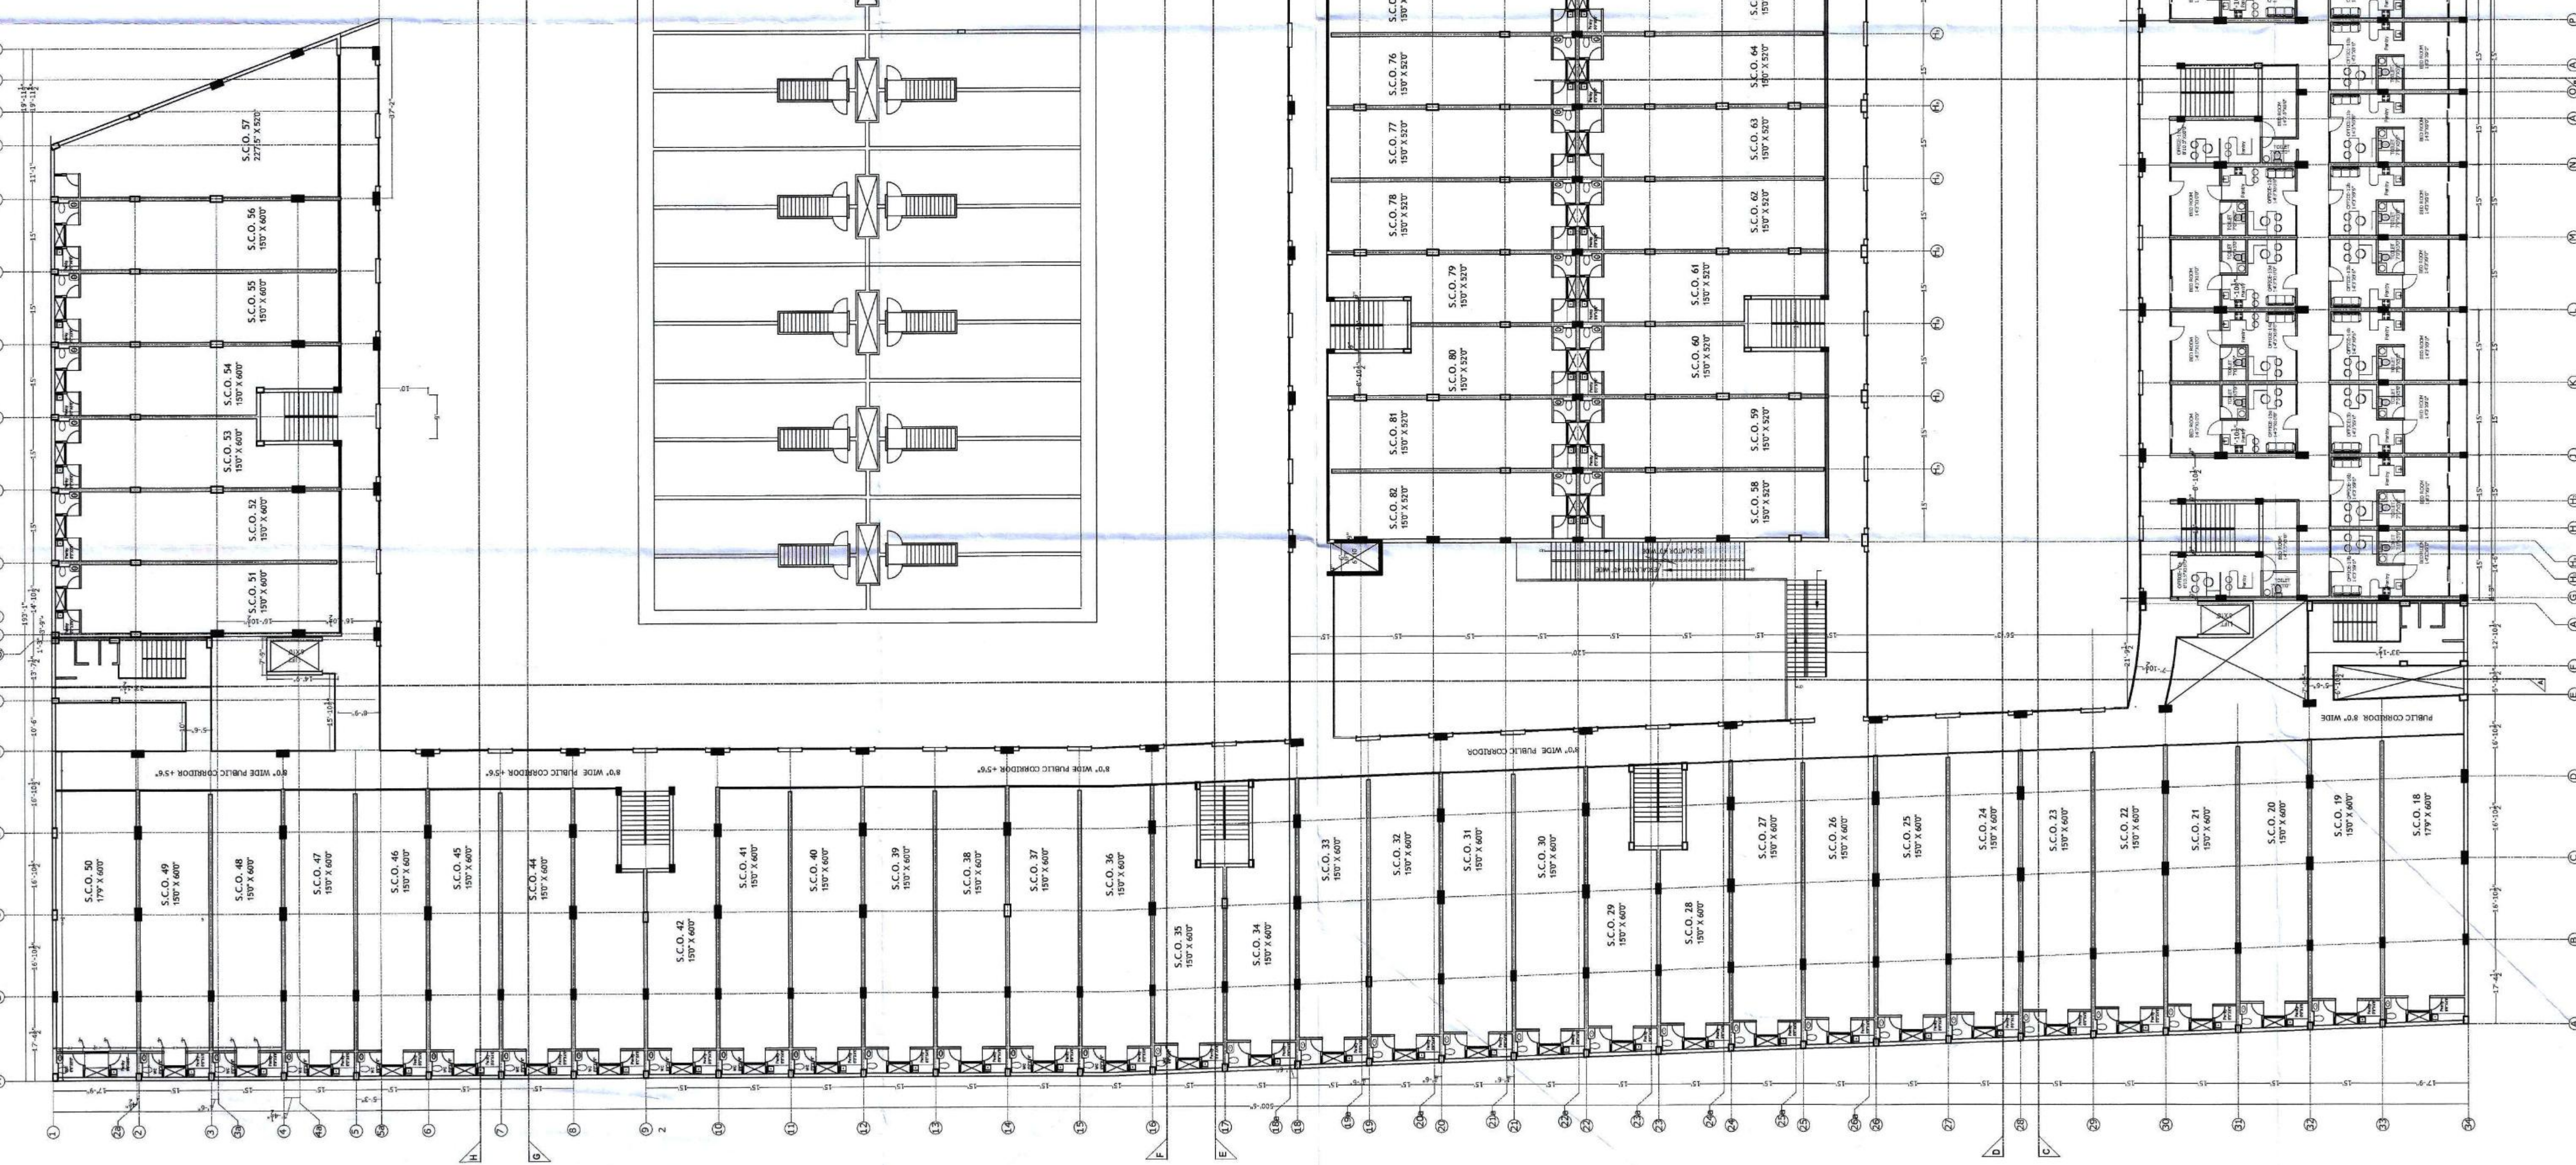

Building Inspector  
 Municipal Council, Kharar

Asst. Municipal Engineer  
 Municipal Council  
 Kharar

Executive Officer  
 Municipal Council,  
 Kharar


CHAMAN AND ASSOCIATES  
 Architects Planners Inc. Designers  
 SCO 408 SECTOR 20 Panchkula Haryana  
 EMAIL: chamanbhambhani@gmail.com  
 chamanbhambhani@gmail.com  
 9911091042

PROMOTERS  
 01/KHR/EW/005  
 SCALE: 1/16" = 1'-0"  
 TOTAL SHEET:

ARCHITECTS

CONTROL SHEET FOR  
 THE Commercial building For 9th AVNUE  
 KHARAR LANDRAN ROAD SANTE MAJRA  
 KHARAR SAS NAGAR PUNJAB  
 Developers: Earthwood Pvt Ltd

**SECOND FLOOR**

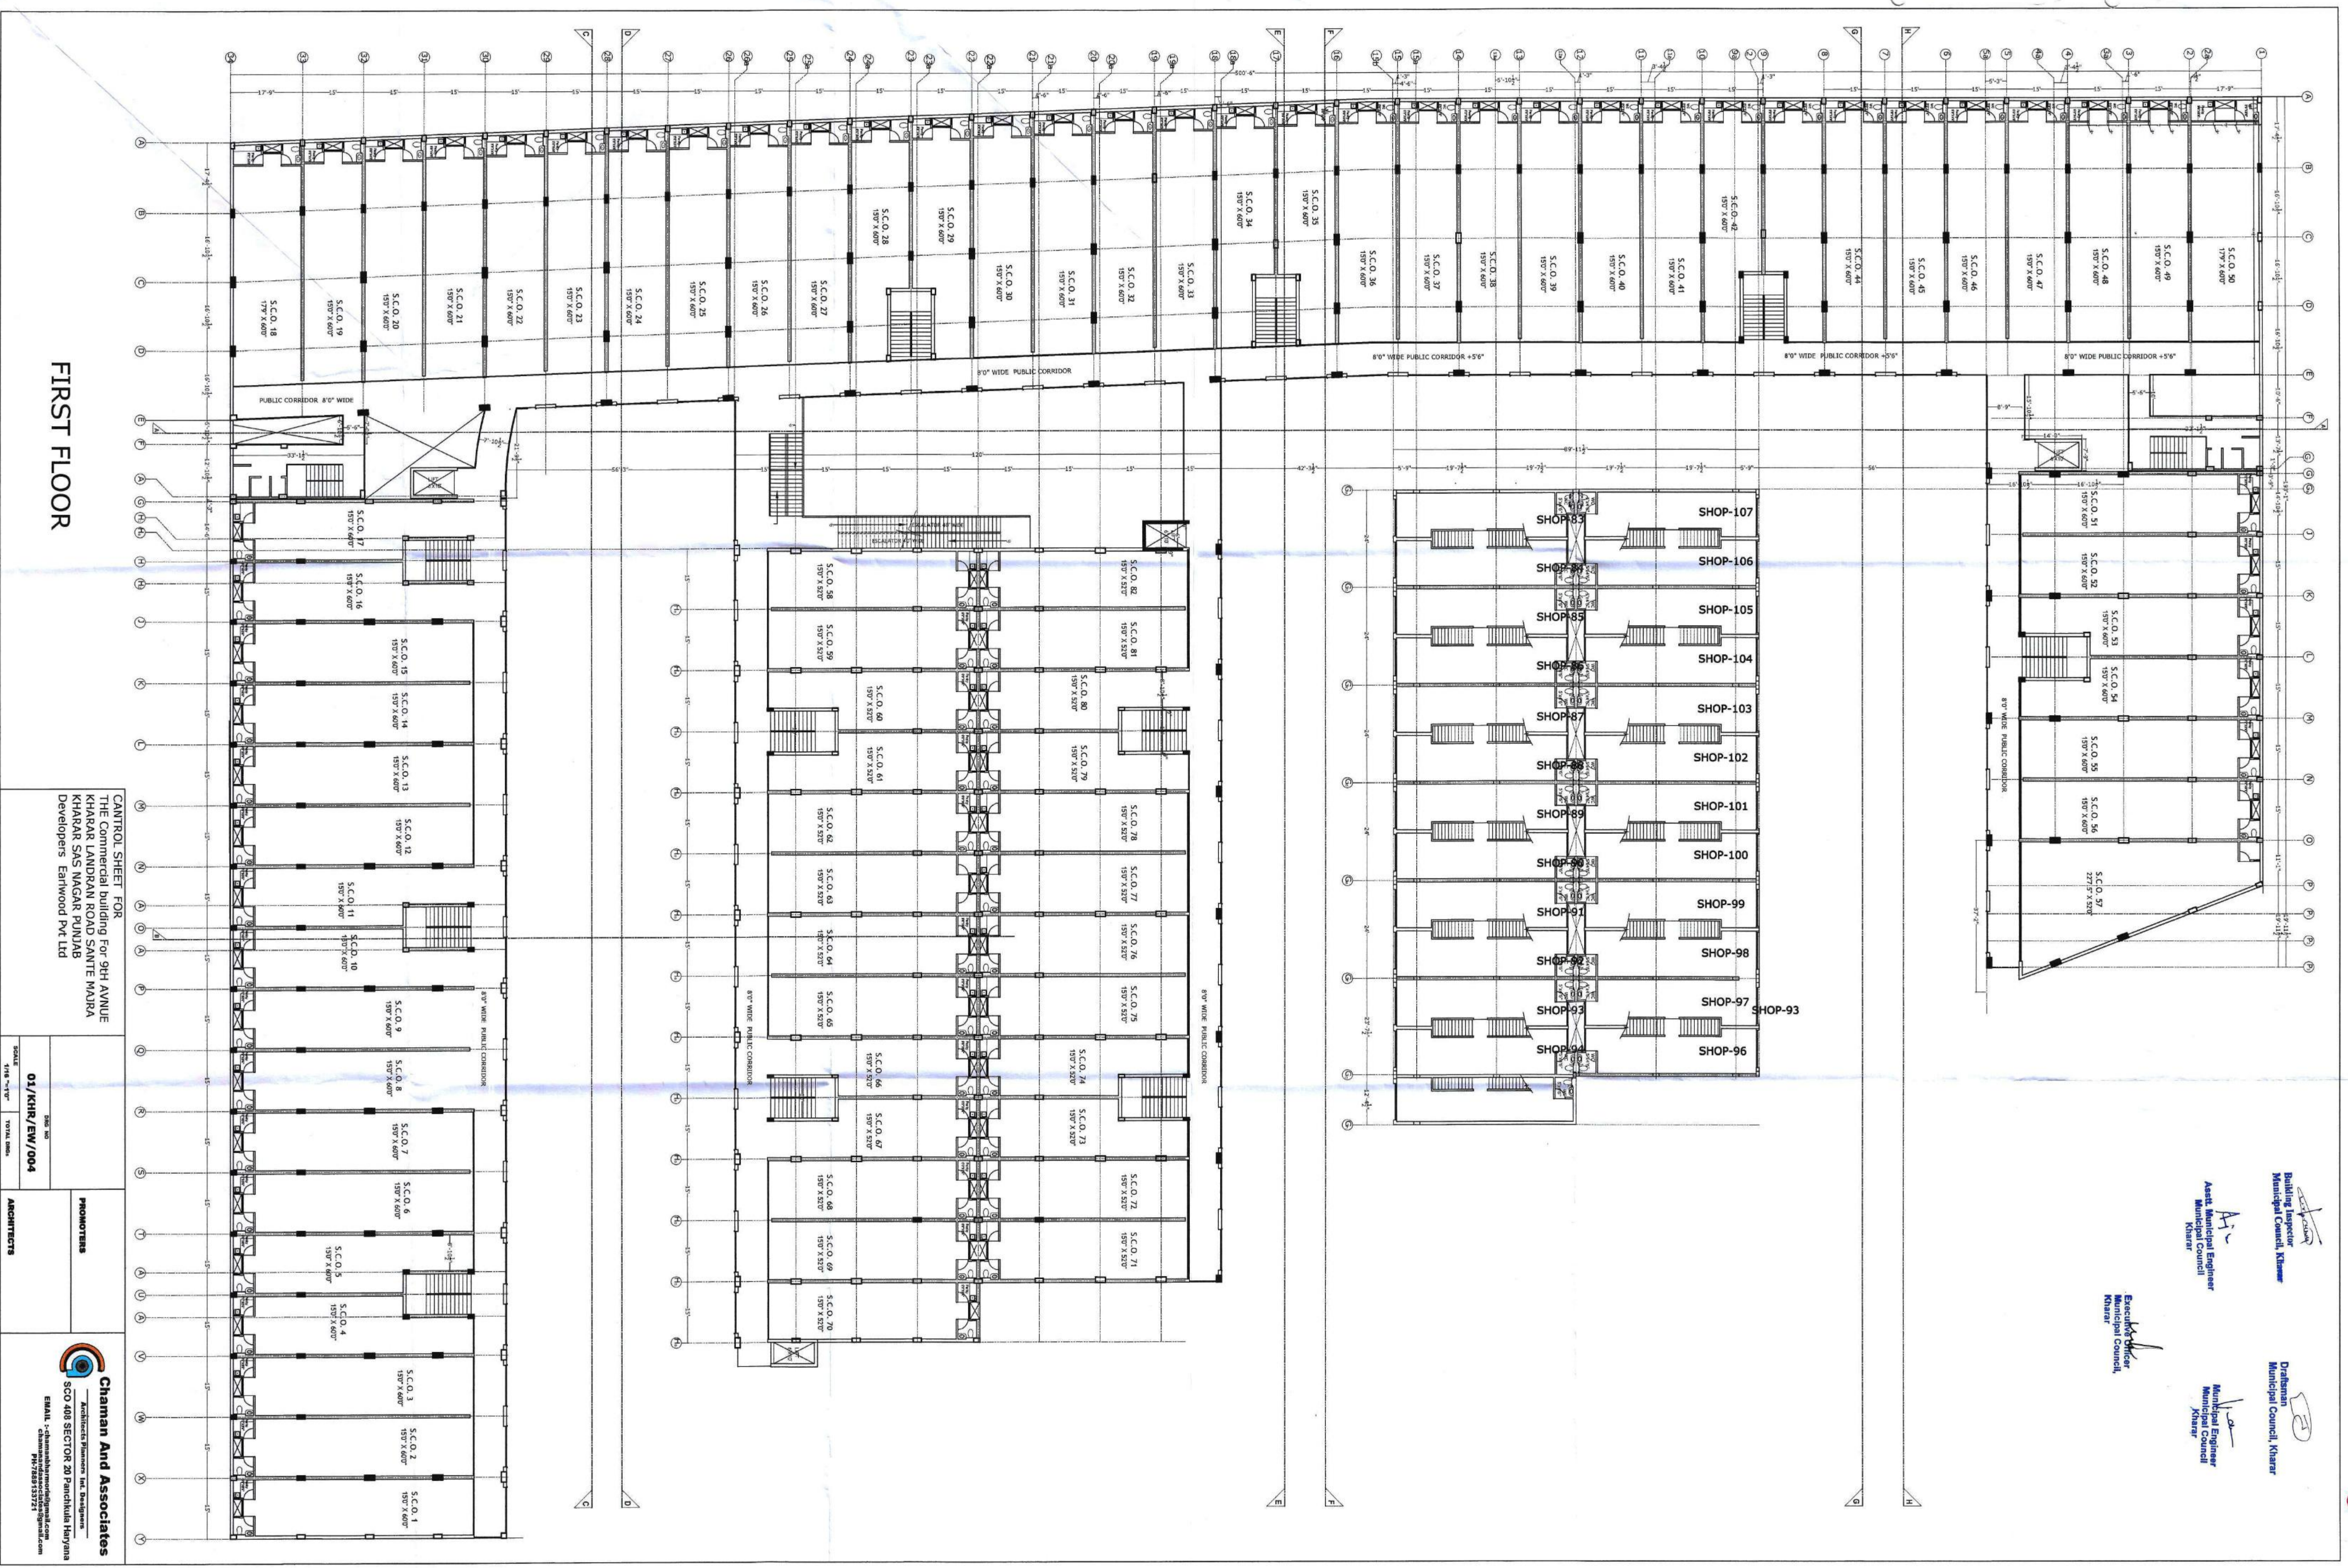

**FIRST FLOOR**

CANTRIL SHEET FOR  
 THE Commercial building For 3th AVENUE  
 KHARAR LANDRAN ROAD SANTE MAIRA  
 KHARAR SAS NAGAR PUNJAB  
 Developers: Earwood PVT LTD

SCALE: 1/16" = 1'-0"  
 01/KHR/EW/004

**PROMOTERS**

**ARCHITECTS**

**Chaman And Associates**  
 Architects Planners and Engineers  
 SCO 488 SECTOR 20 Paritkhalu Haryana  
 EMAIL: c-chaamandassociates@gmail.com  
 PH: 7688 333221

**Building Inspector**  
 Municipal Council, Kharaar

**Asst. Municipal Engineer**  
 Municipal Council, Kharaar

**Executive Engineer**  
 Municipal Council, Kharaar

**Deputy Municipal Engineer**  
 Municipal Council, Kharaar


3

Building Inspector  
 Municipal Council, Kharar

Draftsman  
 Municipal Council, Kharar

Asst. Municipal Engineer  
 Municipal Council, Kharar

Executive Engineer  
 Municipal Council, Kharar

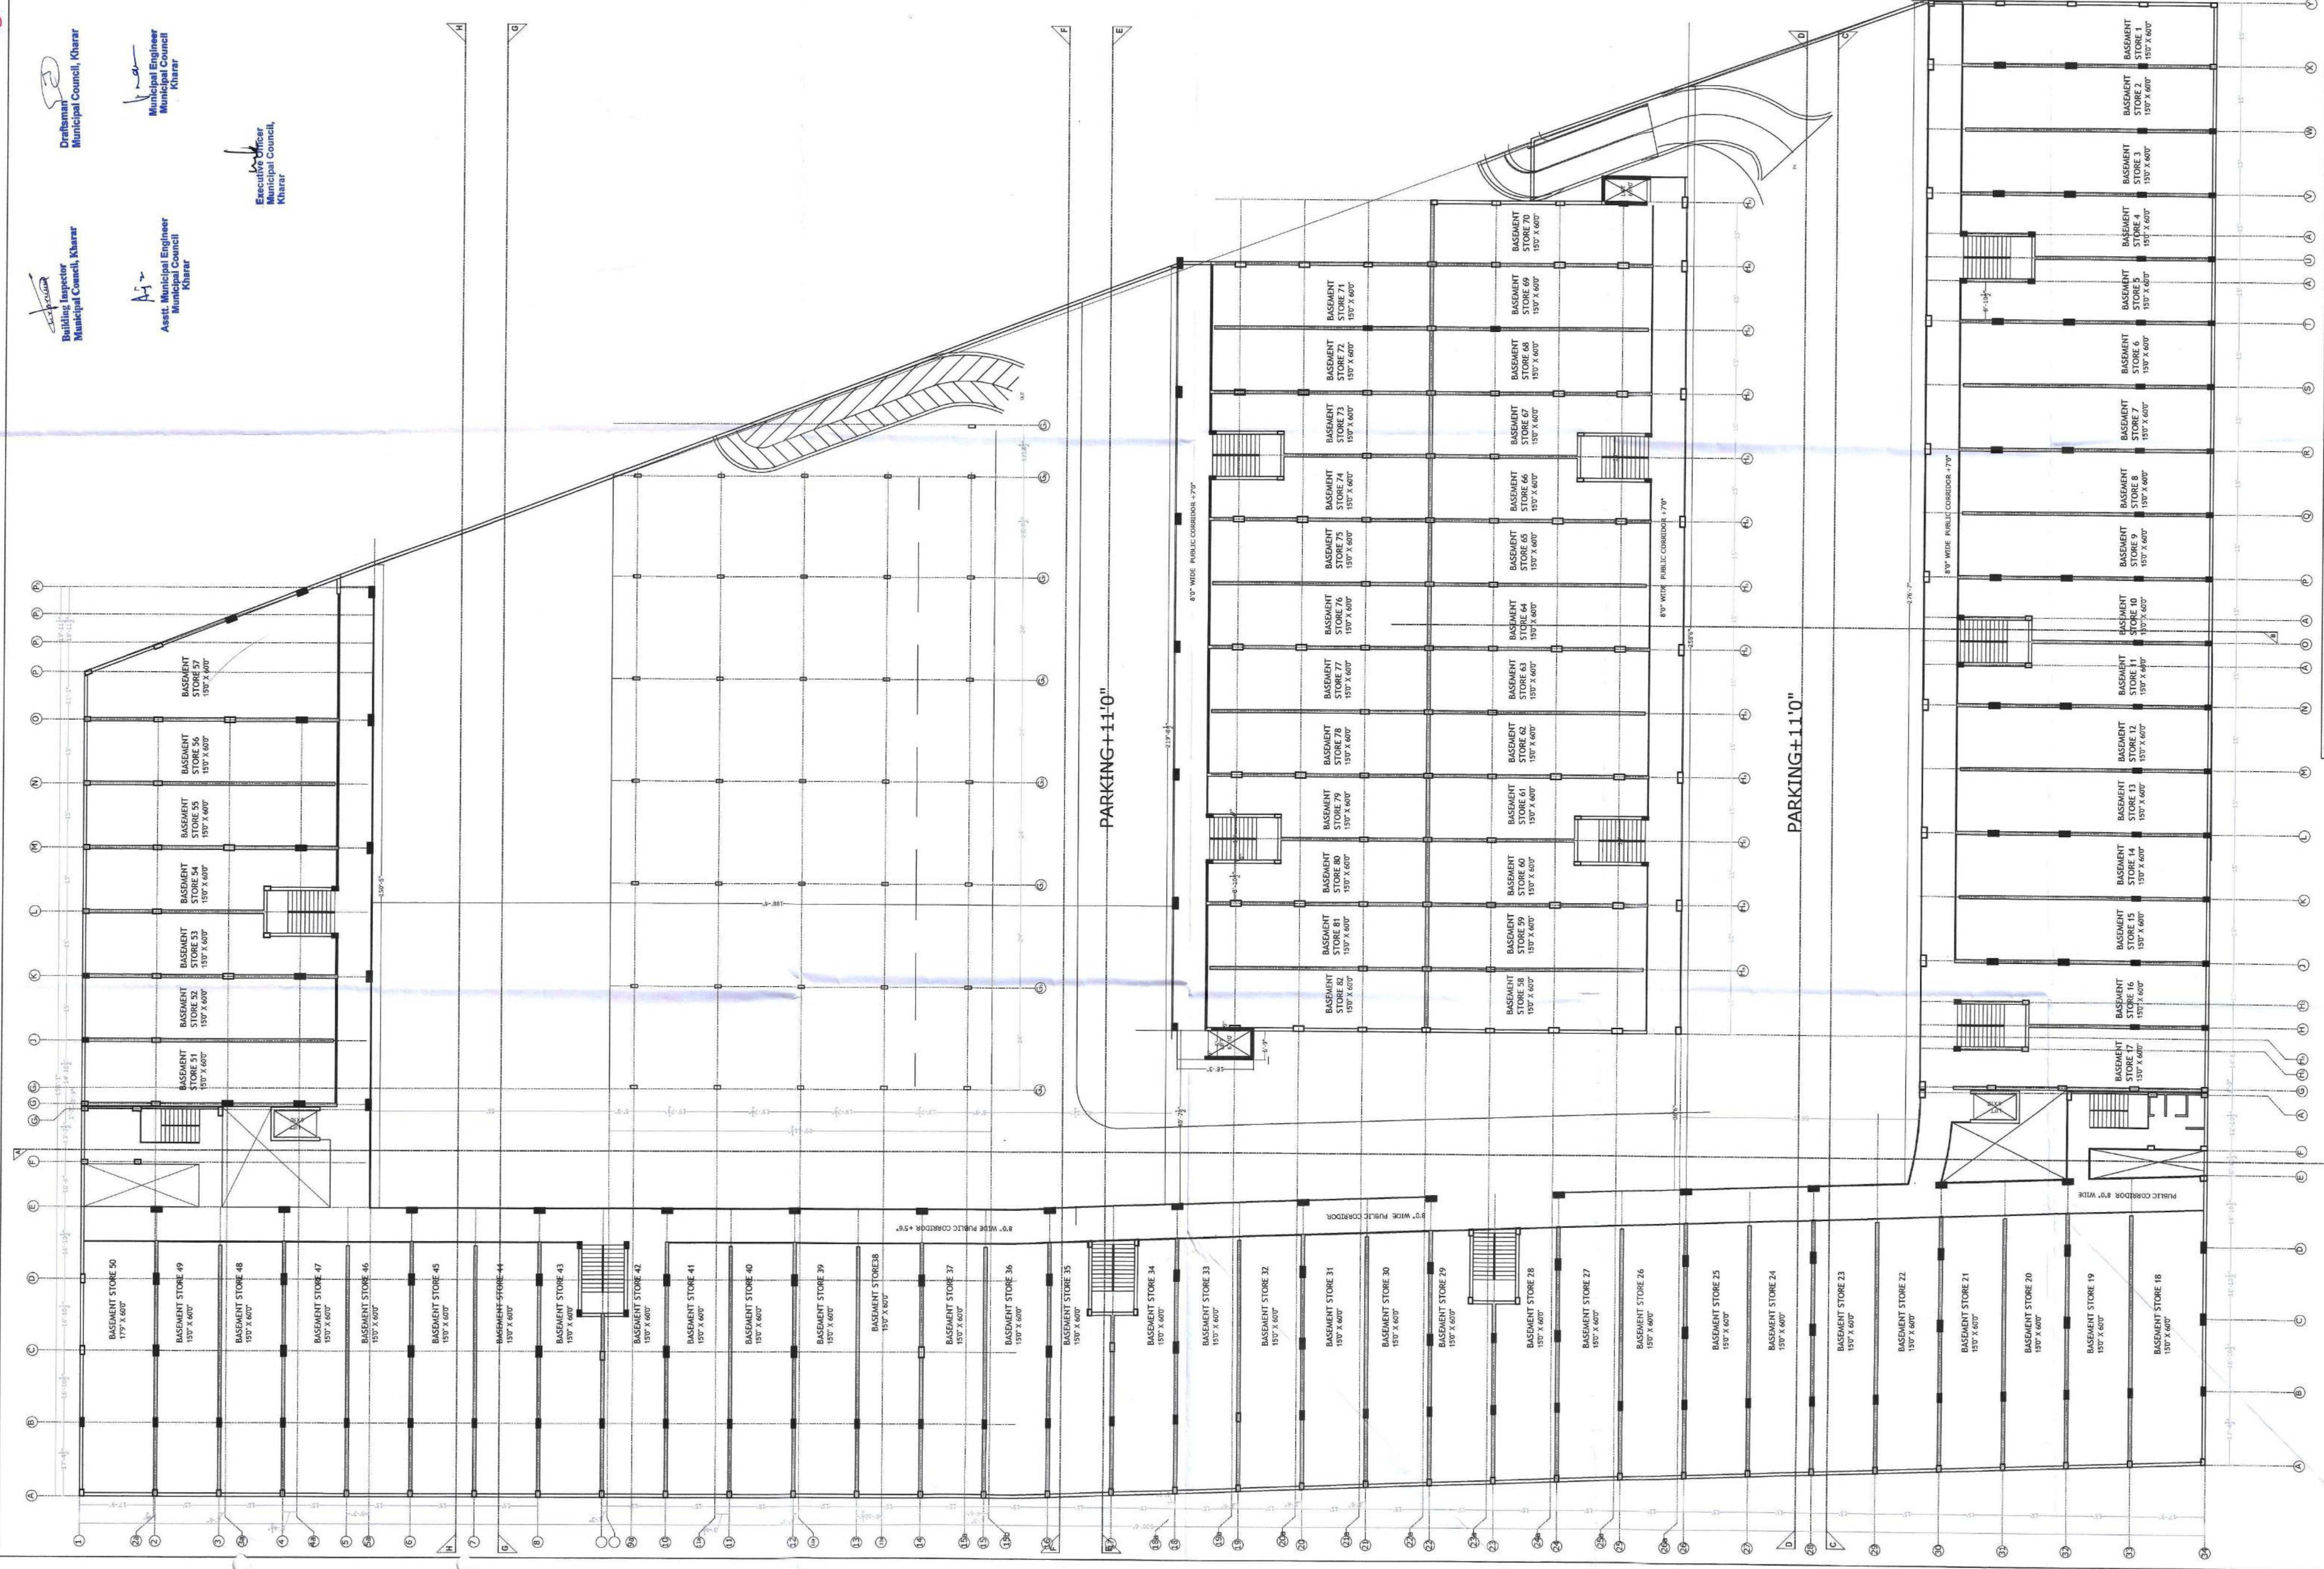

CONTROL SHEET FOR  
 THE Commercial building For 9th AVNUE  
 KHARAR LANDRAN ROAD SANTE MAJRA  
 KHARAR SAS NAGAR PUNJAB  
 Developers Earlwood Pvt Ltd

DATE: 10/01/2024  
 SHEET NO: 01/KHR/EW/003  
 TOTAL SHEETS: 118 of 130

PROMOTERS: CHAMAN AND ASSOCIATES  
 ARCHITECTS: CHAMAN AND ASSOCIATES  
 ARCHITECTS PLANNERS INC. ENGINEERS  
 SCO 408 SECTOR 20 PANCHKULA HARYANA  
 EMAIL: chamanandassociates@gmail.com  
 PH: 98109102121

**BASEMENT PLAN-1**


Building Investor  
Municipal Council, Kharar

Draftsman  
Municipal Council, Kharar

Assistant Municipal Engineer  
Municipal Council, Kharar

Municipal Engineer  
Municipal Council, Kharar

Executive Officer  
Municipal Council, Kharar

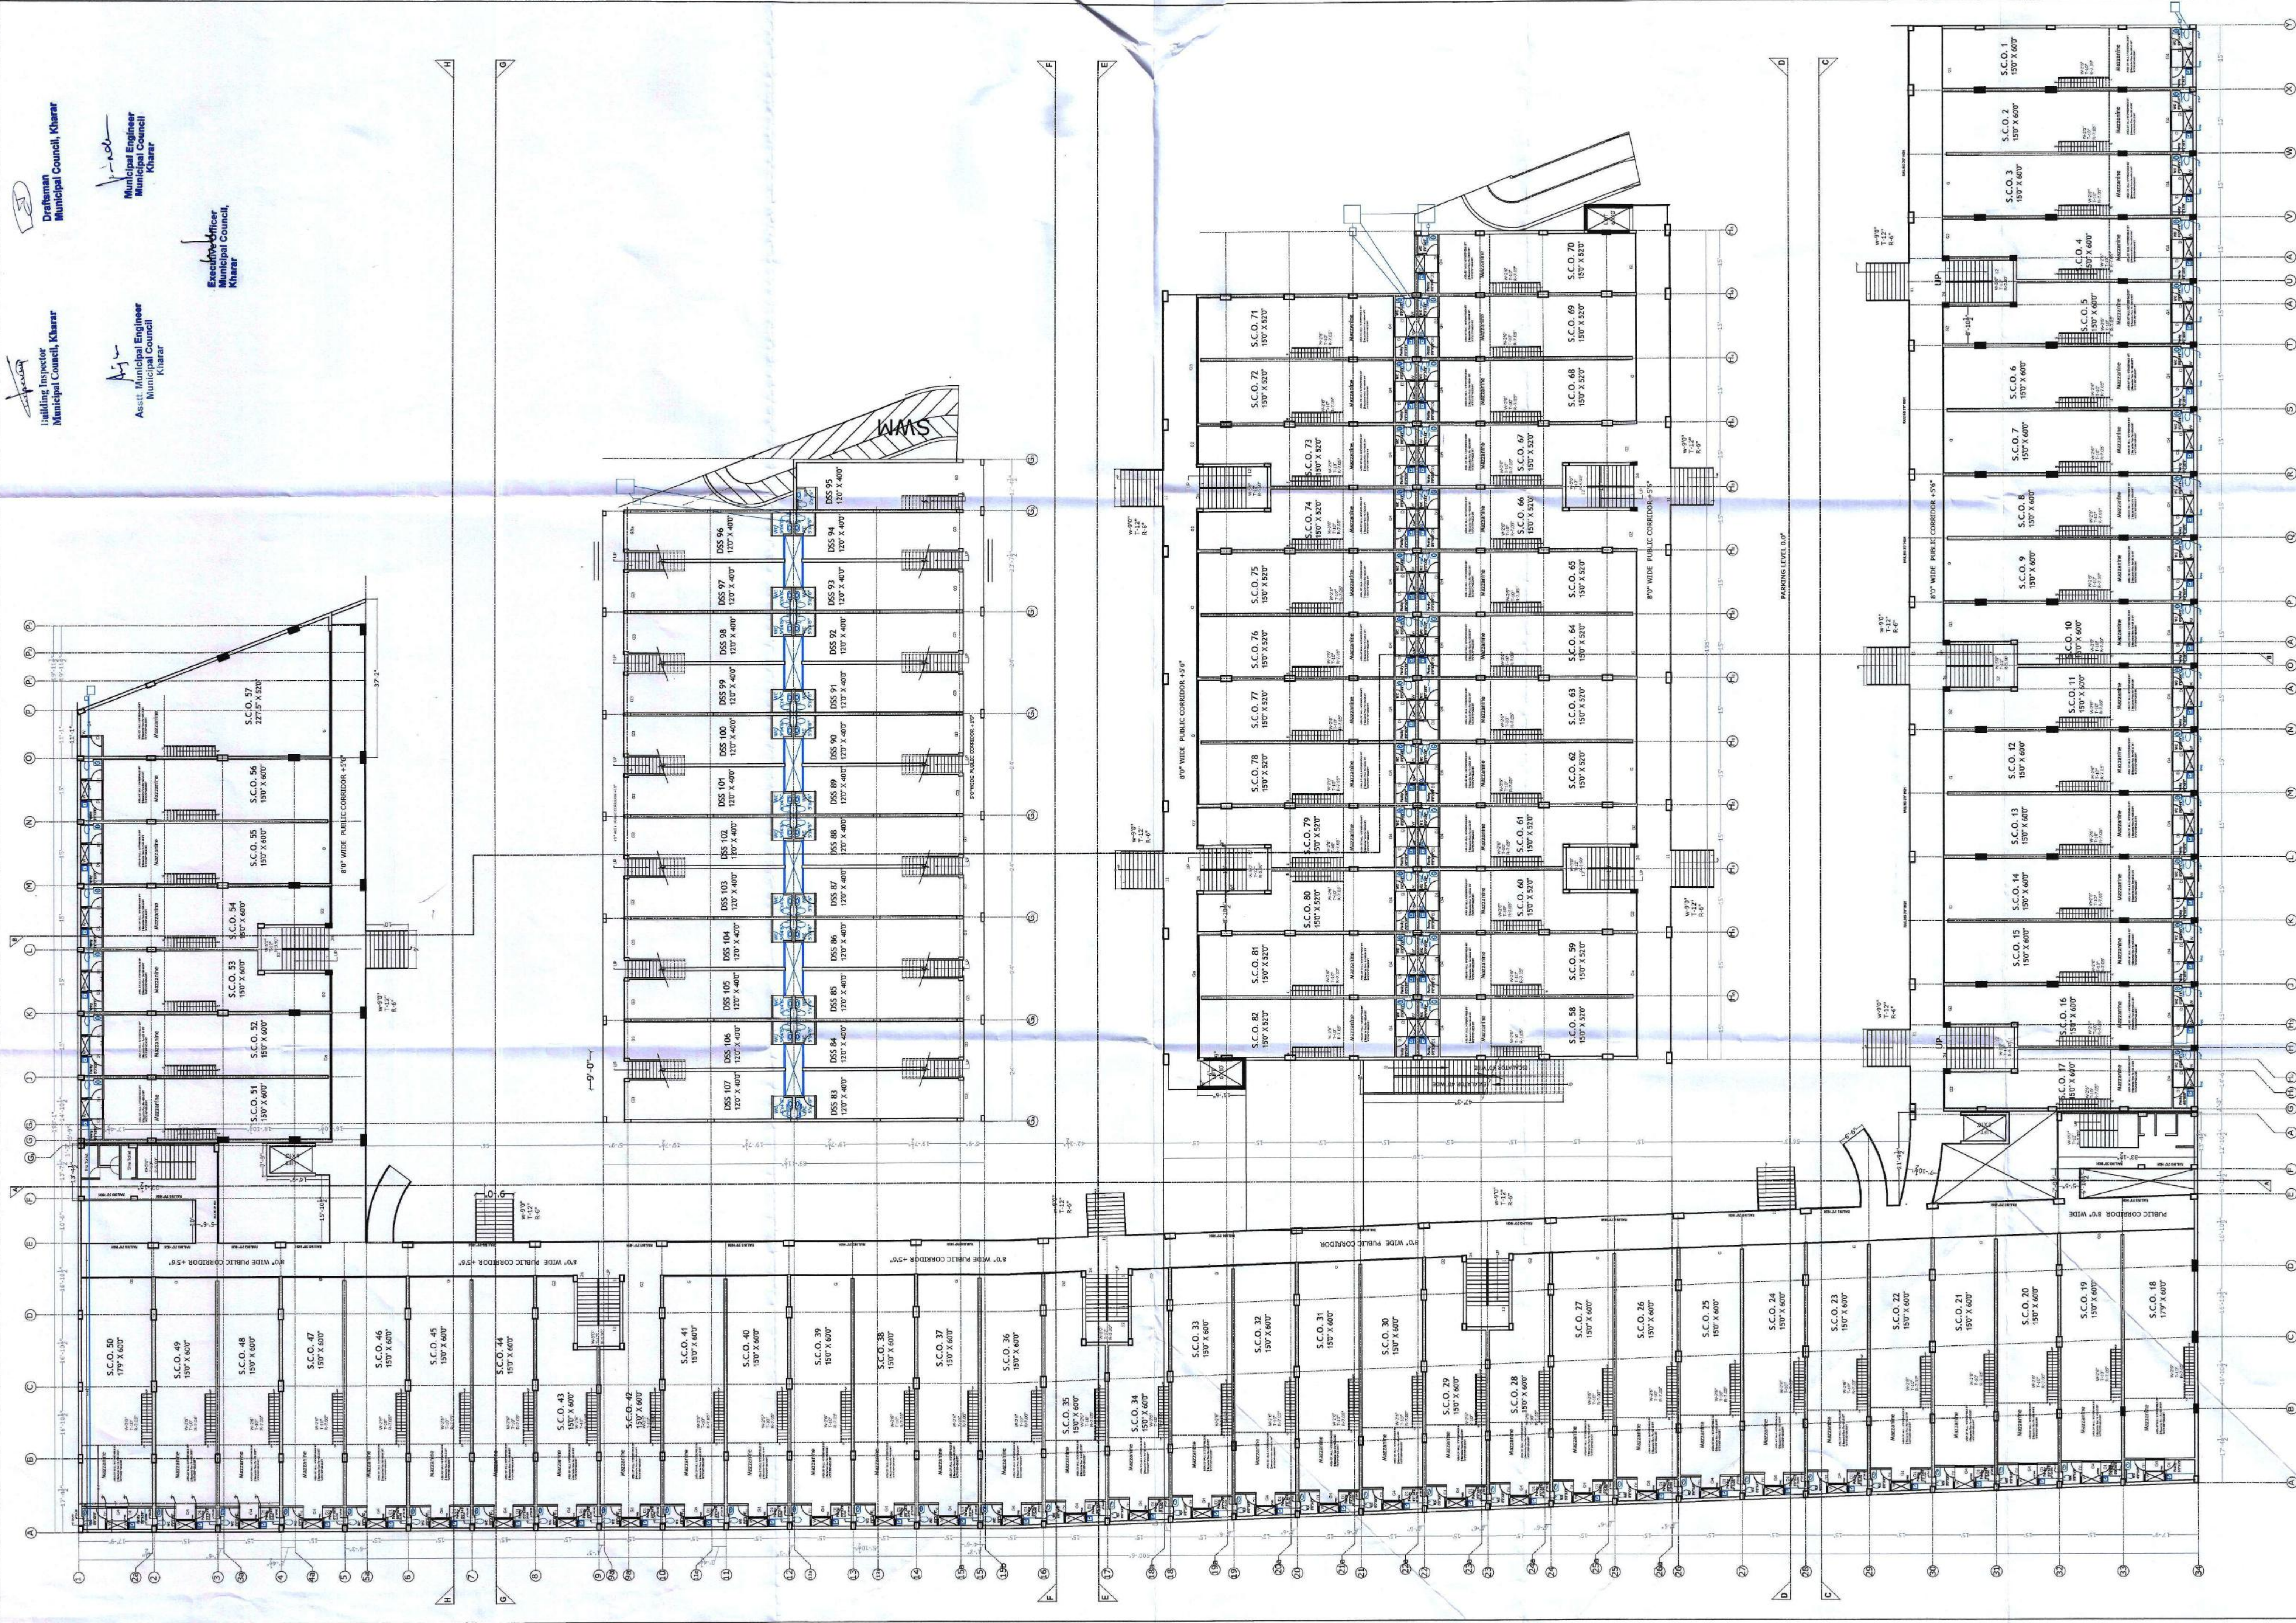

**CANTRIL SHEET FOR**  
THE Commercial building For 9th AVNUE  
KHARAR LANDRAN ROAD SANTE MAJRA  
KHARAR SAS NAGAR PUNJAB  
Developers Earlowood Pvt Ltd

**PROMOTERS**

**ARCHITECTS**

01/KHR/EW/002

SCALE: 1:200

TOTAL SHEETS

**Chaman And Associates**  
Architects Planners Int. Designers  
SCO 408 SECTOR 20 Panchkula Haryana  
EMAIL - chamanandassociates@gmail.com  
PH: 788913721

**GROUND FLOOR PLAN**