
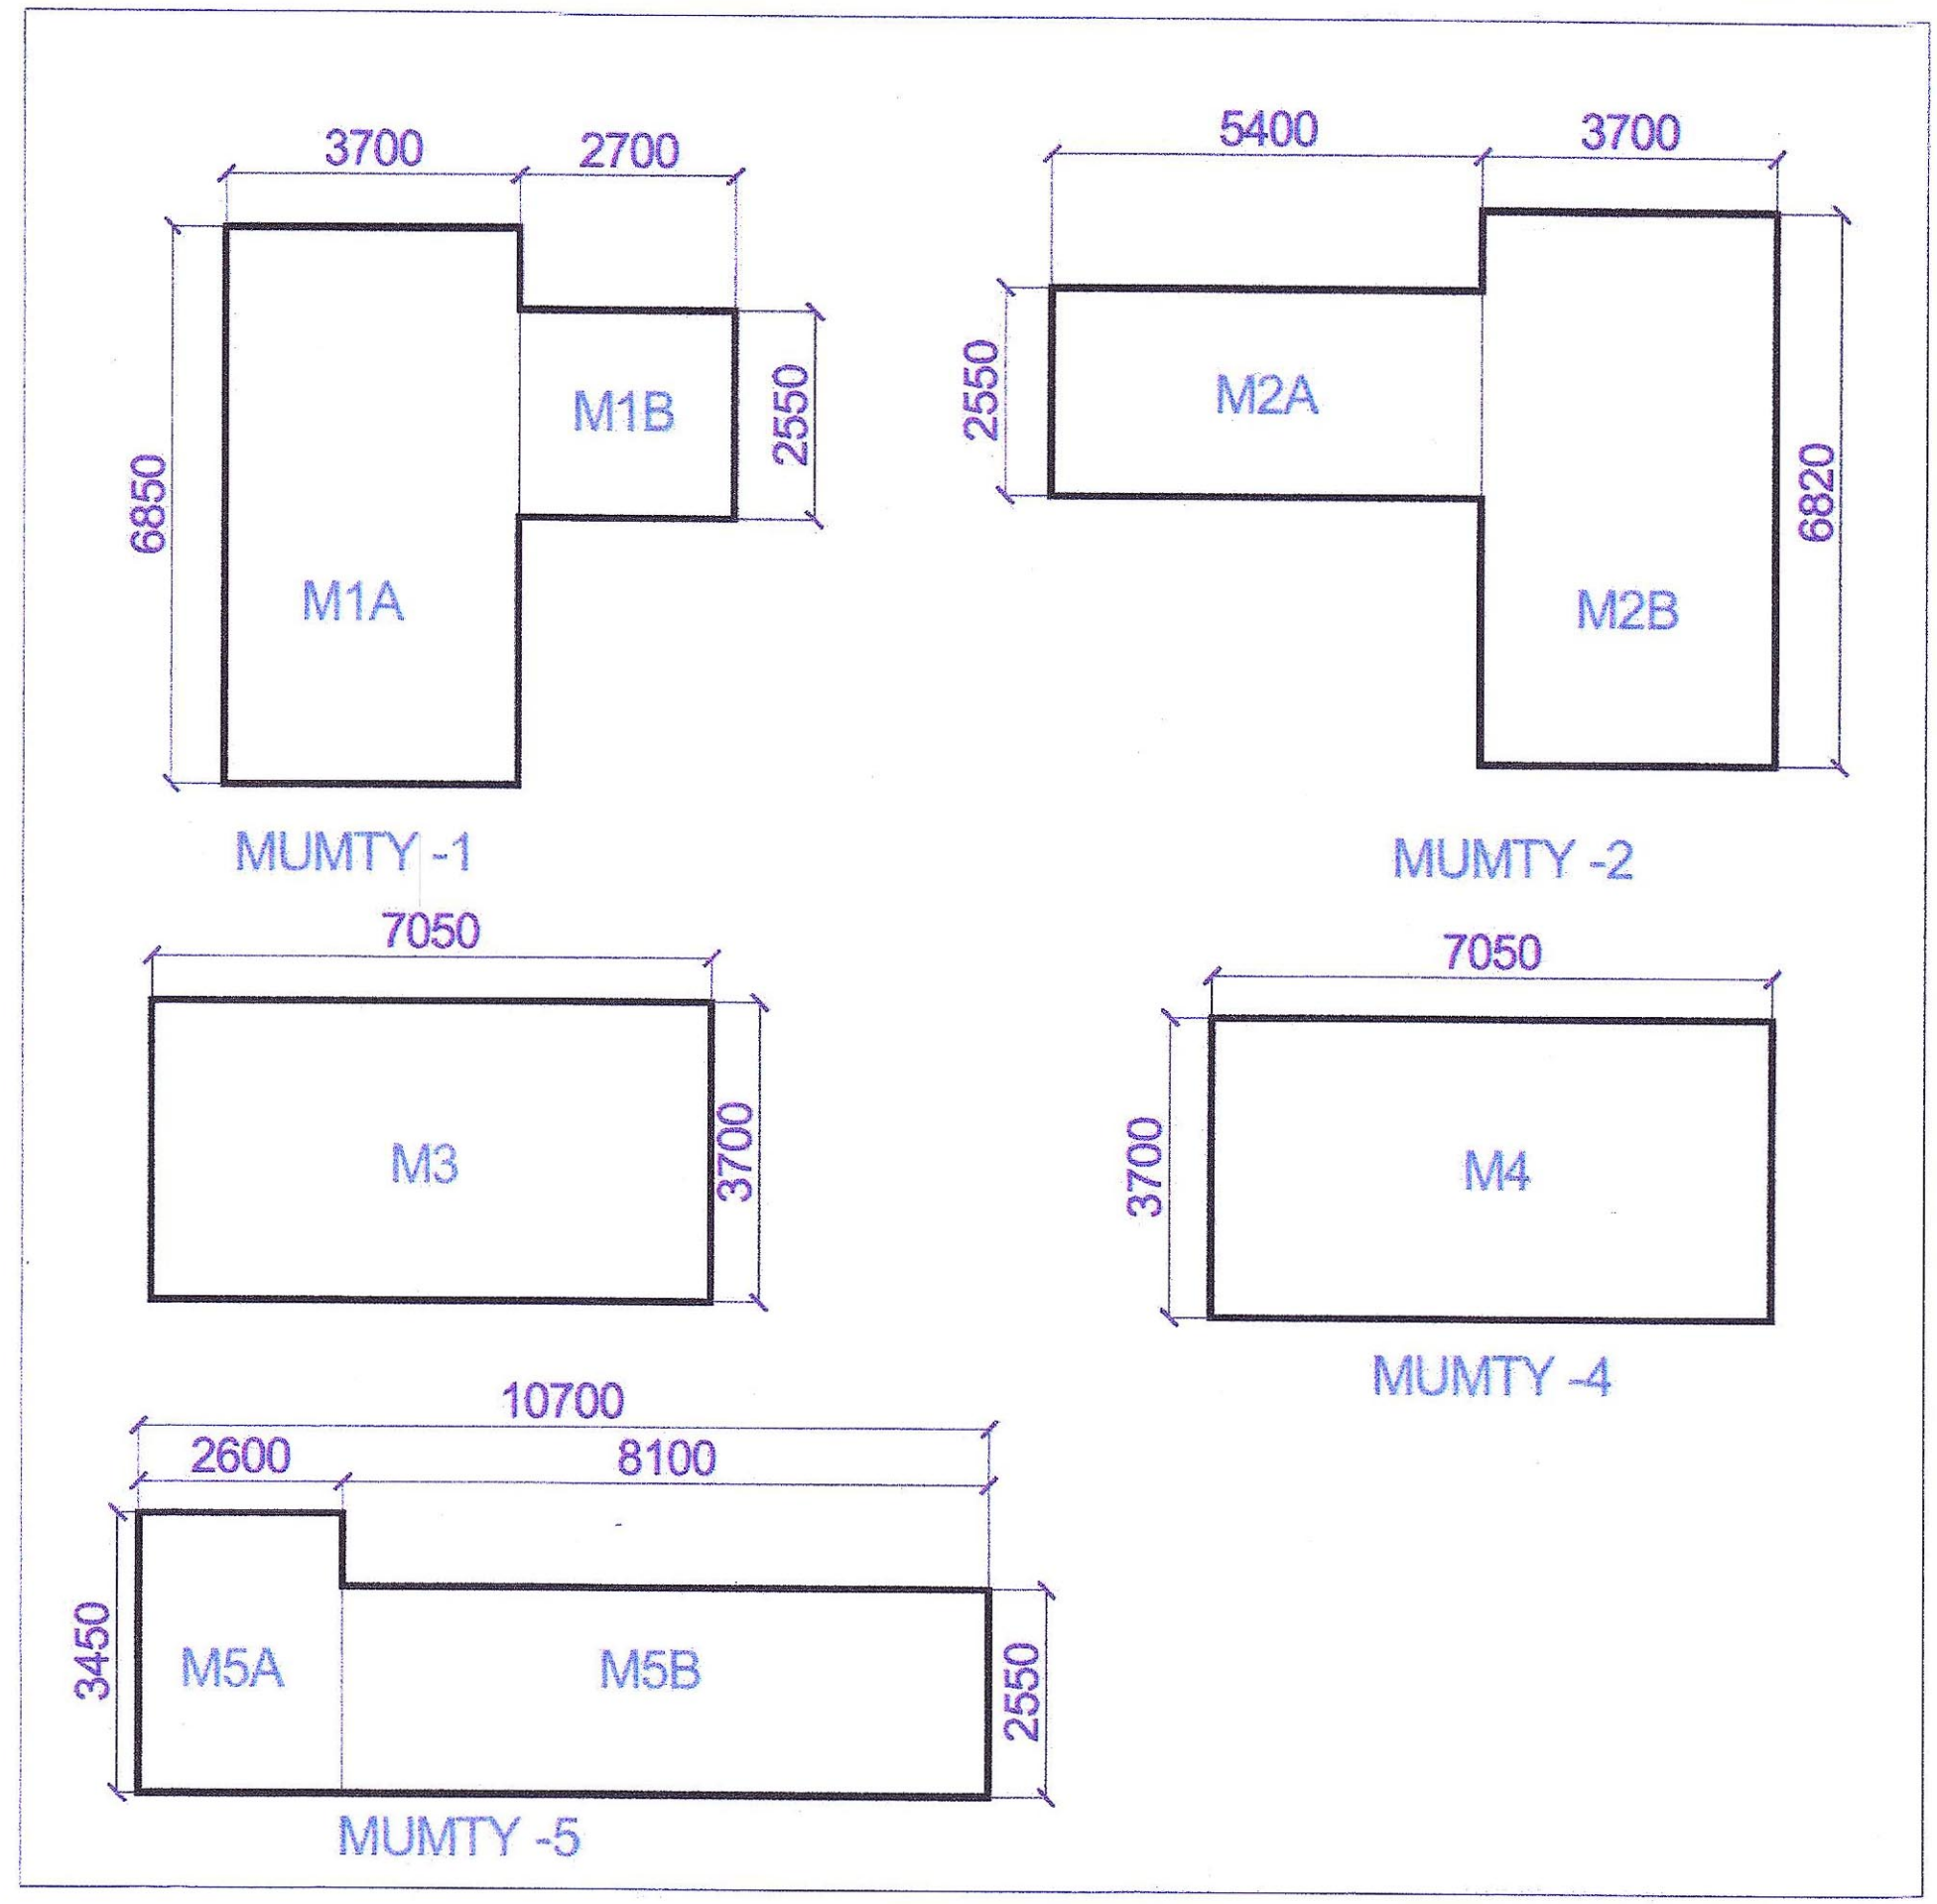


Dr  
2/12

NOTE:-  
ALTHOUGH DUE CARE HAS BEEN TAKEN IN APPROVING THE BUILDING PLAN AS PER TECHNICAL NORMS, BUT THIS APPROVAL IS NOT PROVIDING ANY RIGHT TO YOU TO VIOLATE ANY RULE/GUIDELINES OF THIS DEPARTMENT OR ANY OTHER DEPARTMENT AND ALSO NOT PROVIDE ANY RIGHT FOR ANY ILLEGAL CONSTRUCTION. IN CASE ANY VIOLATION FOUND AT ANY STAGE, YOU SHALL BE LIABLE TO GET THE BUILDING PLAN REVISED ACCORDINGLY IMMEDIATELY.  
THE APPROVAL IS SUBJECT TO DECISION OF ANY COURT CASE PREVAILING IN ANY HON'BLE COURT OF LAW, IF ANY.

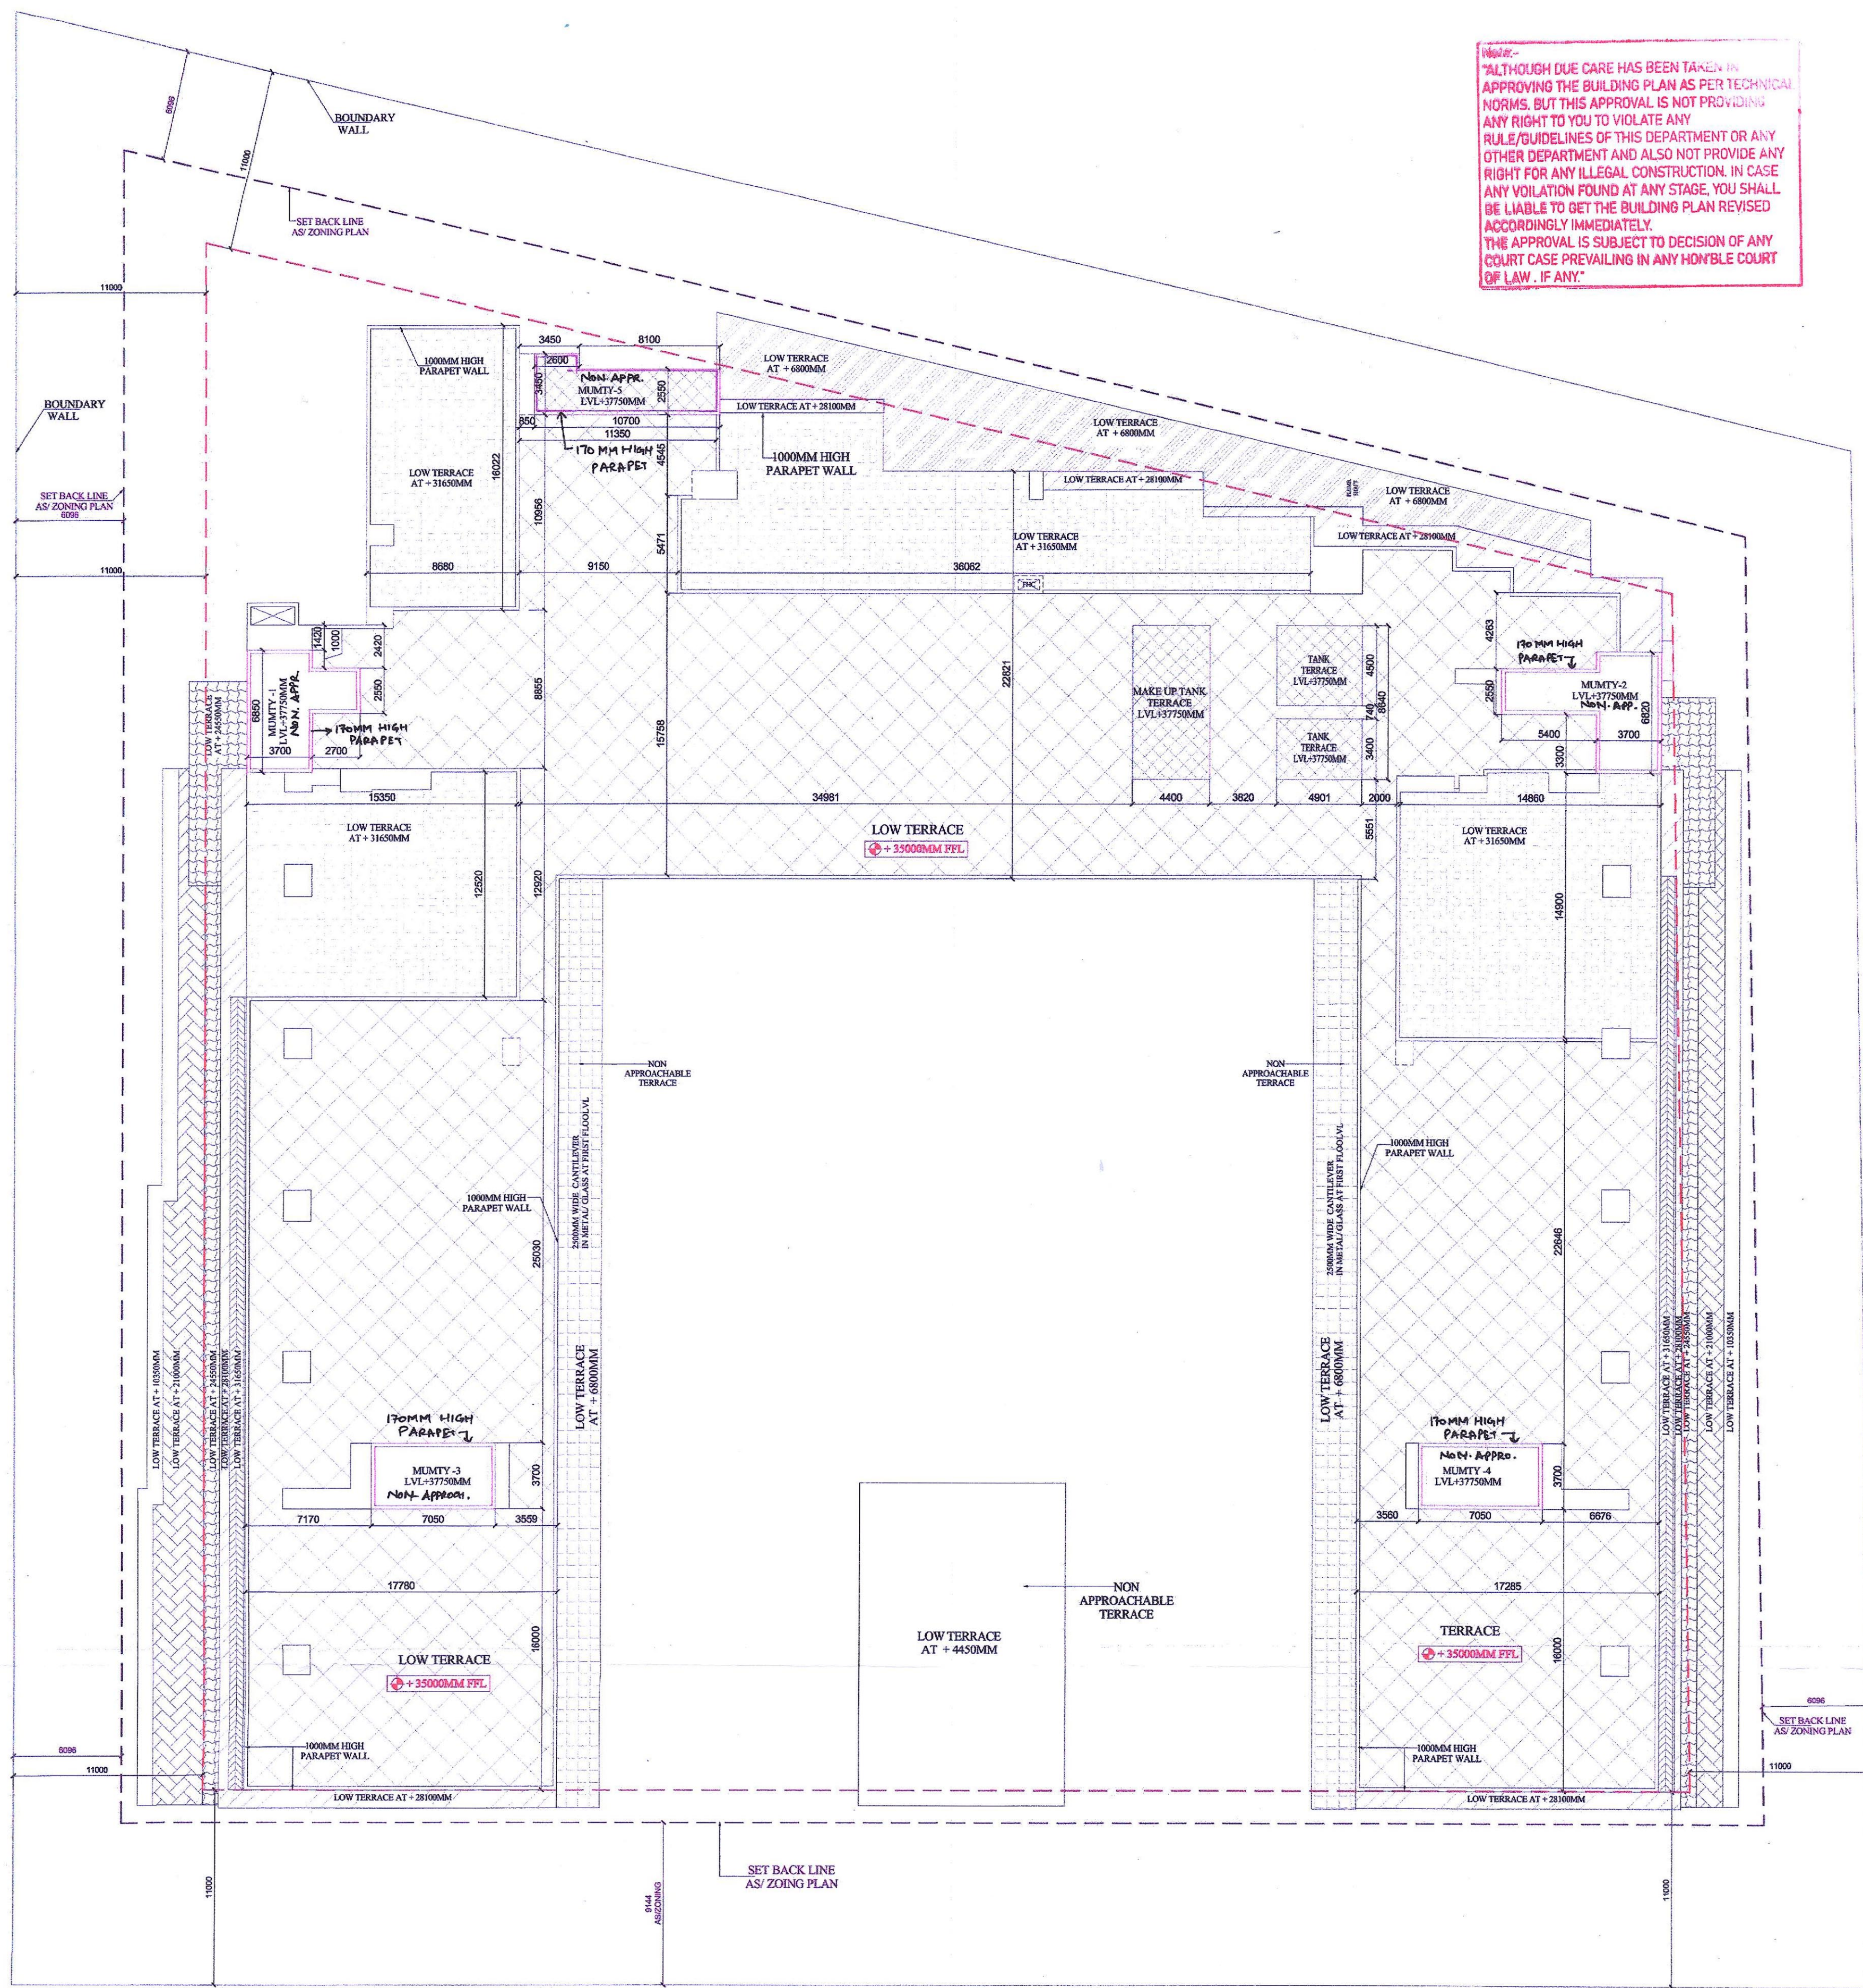

MUMTY FLOOR NON F.A.R. AREA					
S.N.O.	NO.	TYPE	BREATH	LENGTH	AREA IN SQ.M
1	1.00	MUMTY-1			
		M1A	3.70	6.85	25.35
2	1.00	MUMTY-2			
		M2A	5.40	2.55	13.77
3	1.00	MUMTY-3			
		M3	7.50	3.70	27.75
4	1.00	MUMTY-4			
		M4	7.50	3.70	27.75
5	1.00	MUMTY-5			
		M5A	2.60	3.45	8.97
	1.00	MUMTY-5			
		M5B	8.10	2.55	20.66
<b>TOTAL NON FAR AREA</b>					<b>156.36</b>

MUMTY FLOOR PLAN

Technically Approved  
(From Town Planning Point of View)  
Wide Letter No. 15  
DTP(S)/.....Dated. 02/12/2024

THESE BUILDING PLANS ARE ISSUED  
WIDE LETTER NO- EQ/GMADA/..... DATED 11/03/25  
3794

District Town Planner, S.A.S. Nagar

Estate Officer (H)  
GMADA, S.A.S. Nagar

NOTE:-  
1. BUILDING IS FULLY SPRINKLERS AND FULLY MECHANICALLY VENTILATED ARTIFICIALLY LIFTED WITH 100% POWER BACKUP AS PER NBC NORMS  
2. ALL RAILINGS ARE 1000MM IN HEIGHT.

CYBER SQUARE  
SITE NO I & II SHOPPING COMPLEX  
PHASE -IX EXPANSION INDUSTRIAL  
FOCAL POINT SAS NAGAR MOHALI

OWNER'S SIGNATURE: \_\_\_\_\_ ARCHITECT'S SIGNATURE: \_\_\_\_\_

DRAWING TITLE: MUMTY FLOOR PLAN DATE: 28.12.2024

DRAWING NUMBER: A-26 SCALE: 1:200