


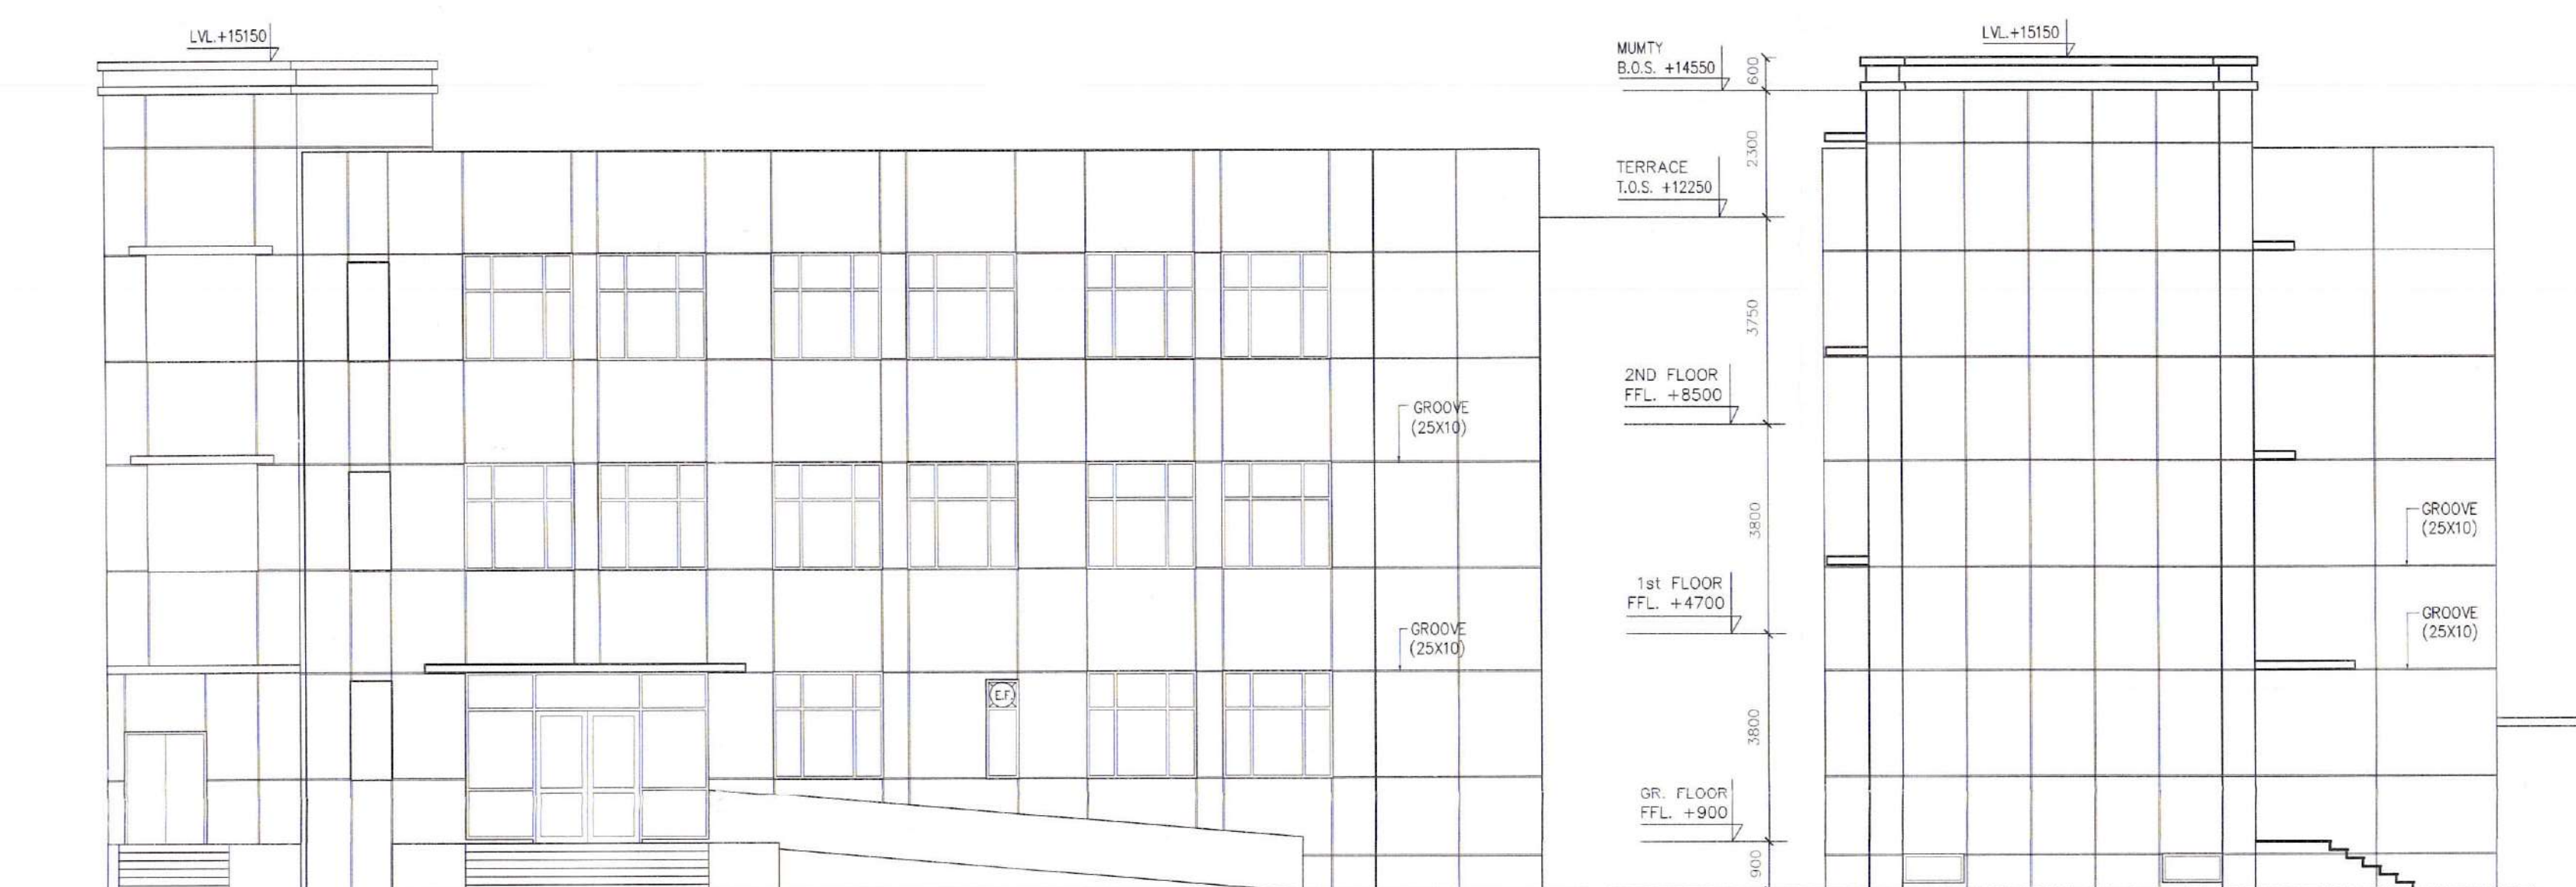


ELEVATION-1


ELEVATION-2




ELEVATION-3

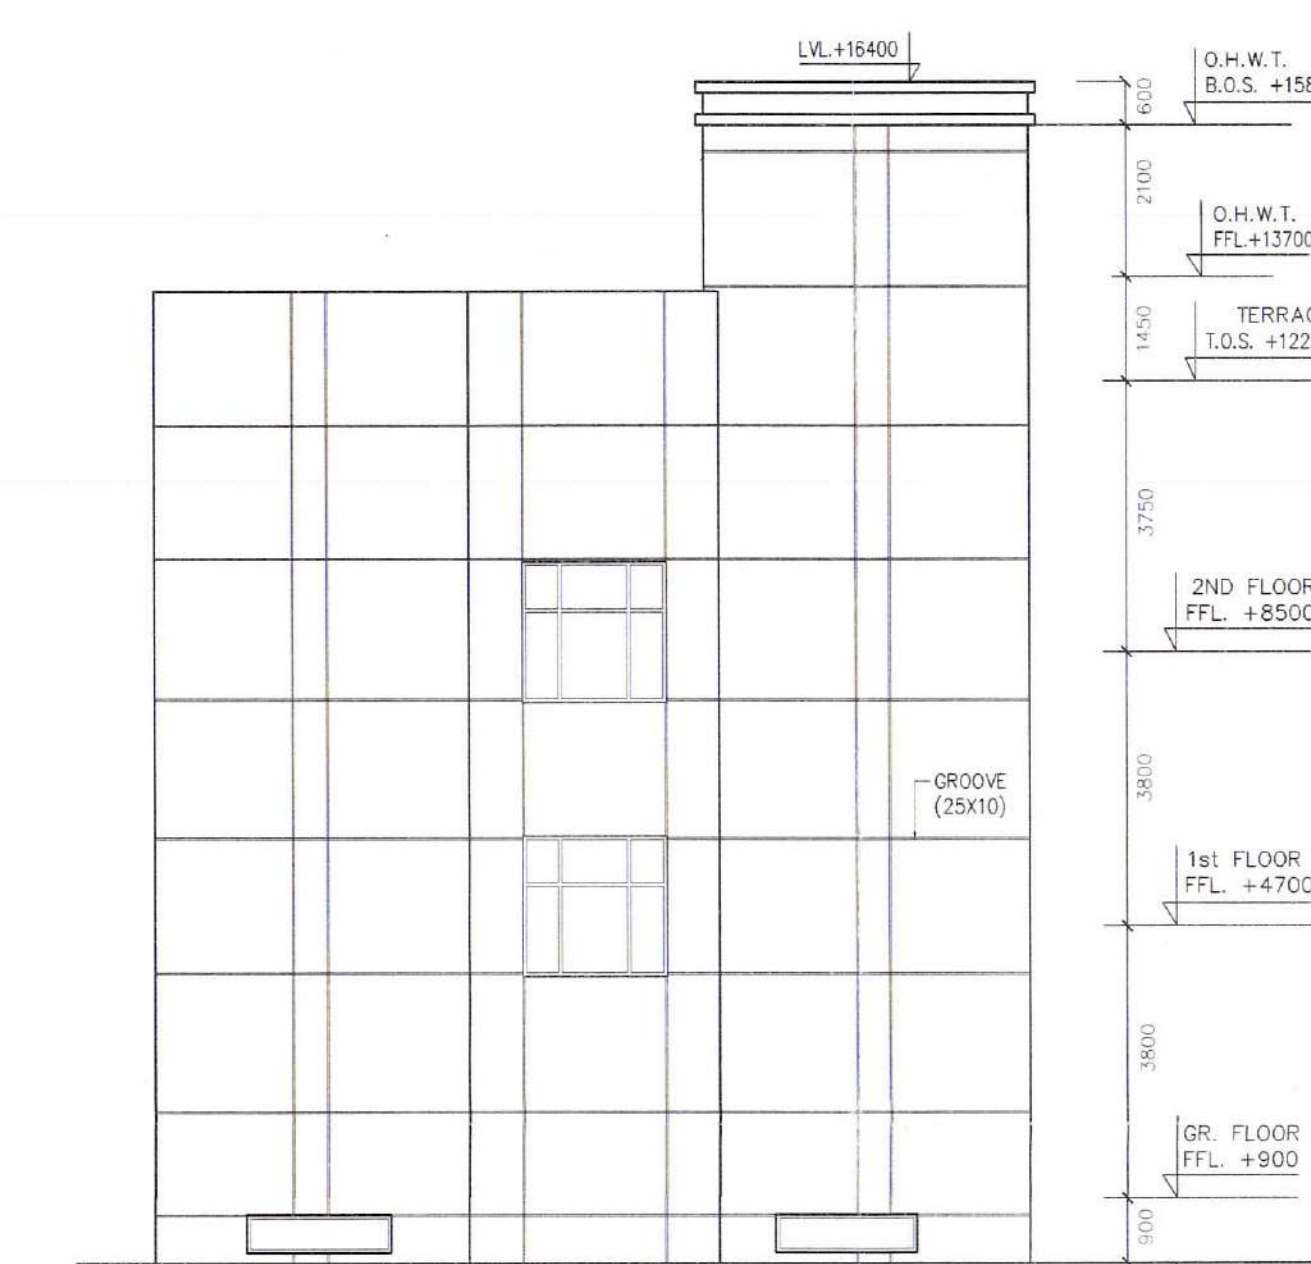

ELEVATION-4

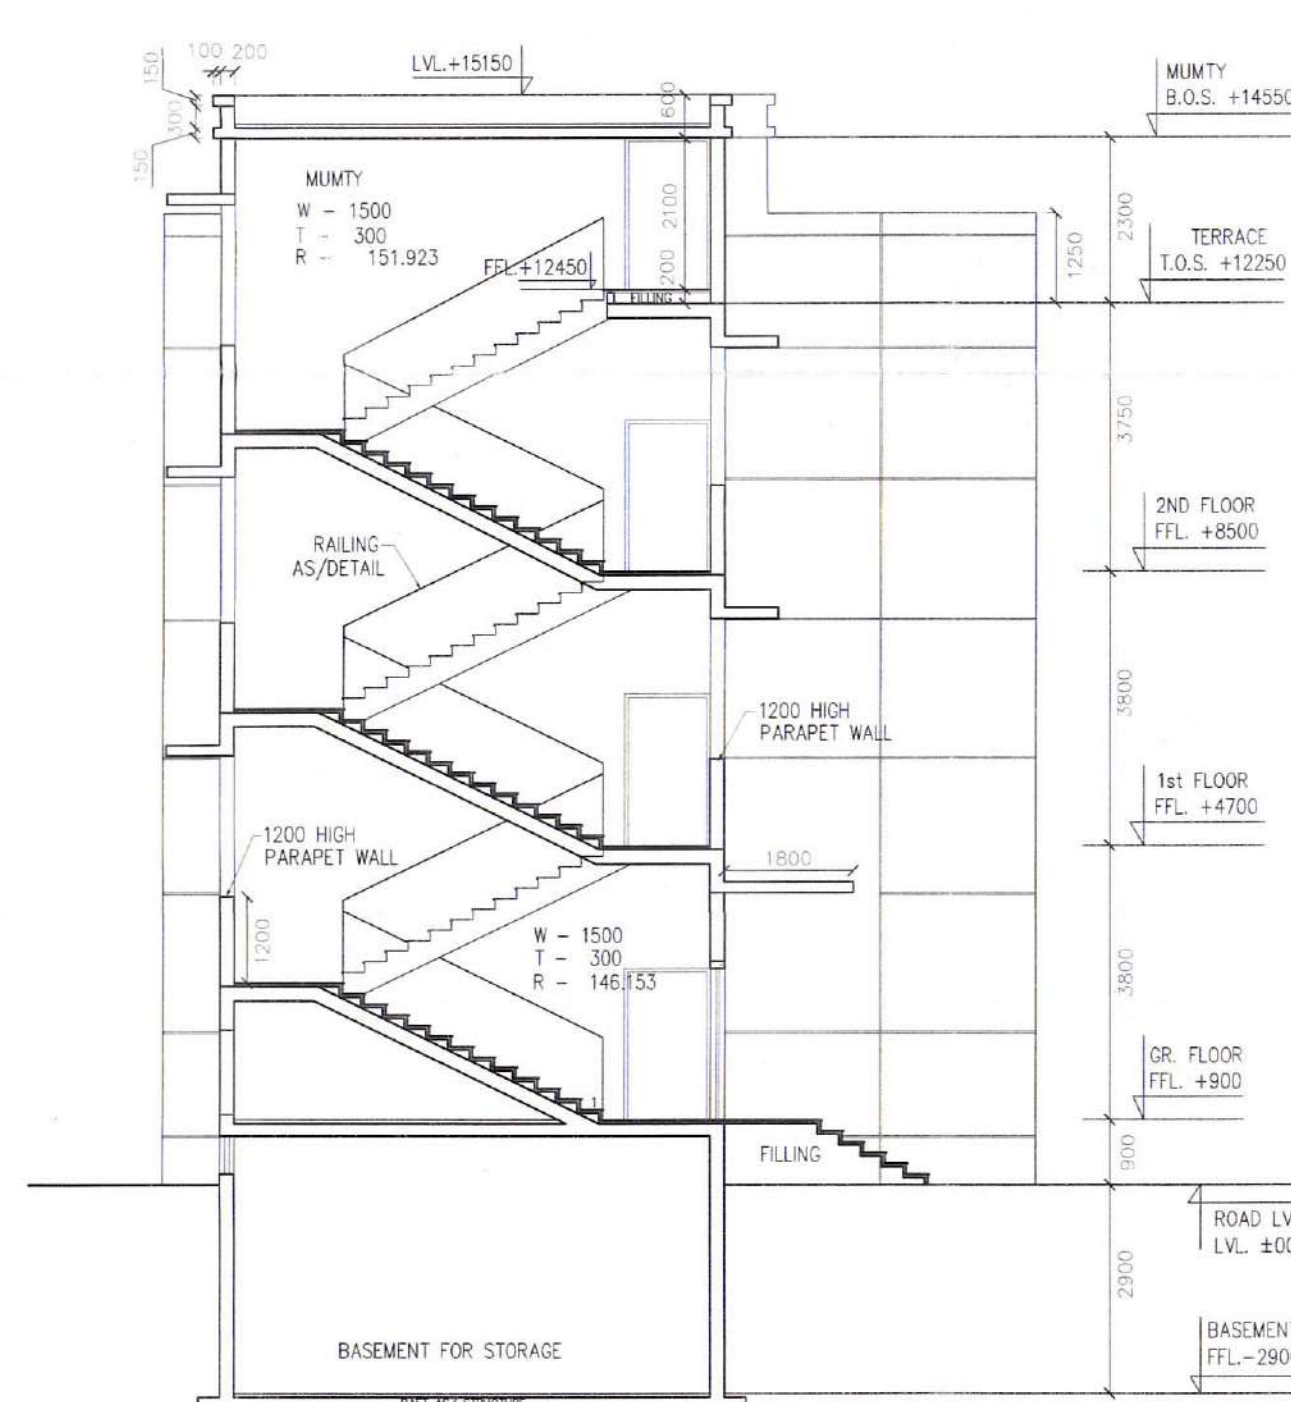


SECTION-A-A

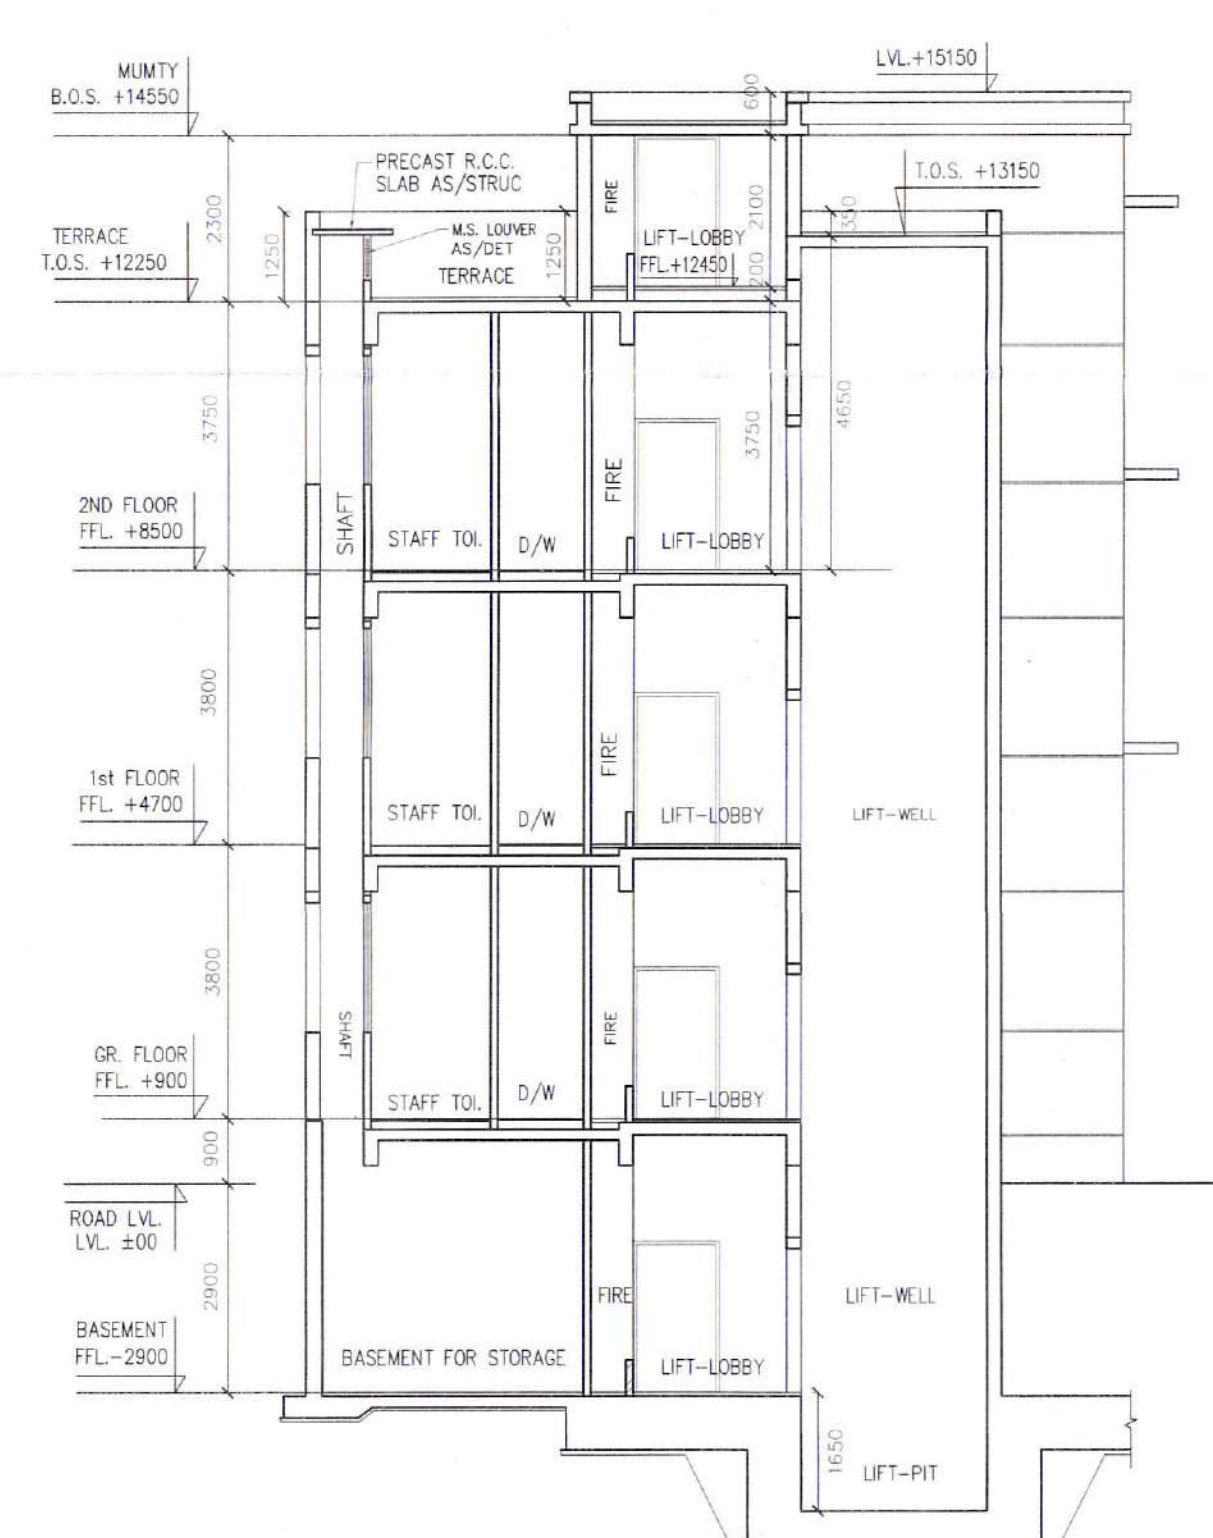



SECTION-B-B



SECTION-C-C

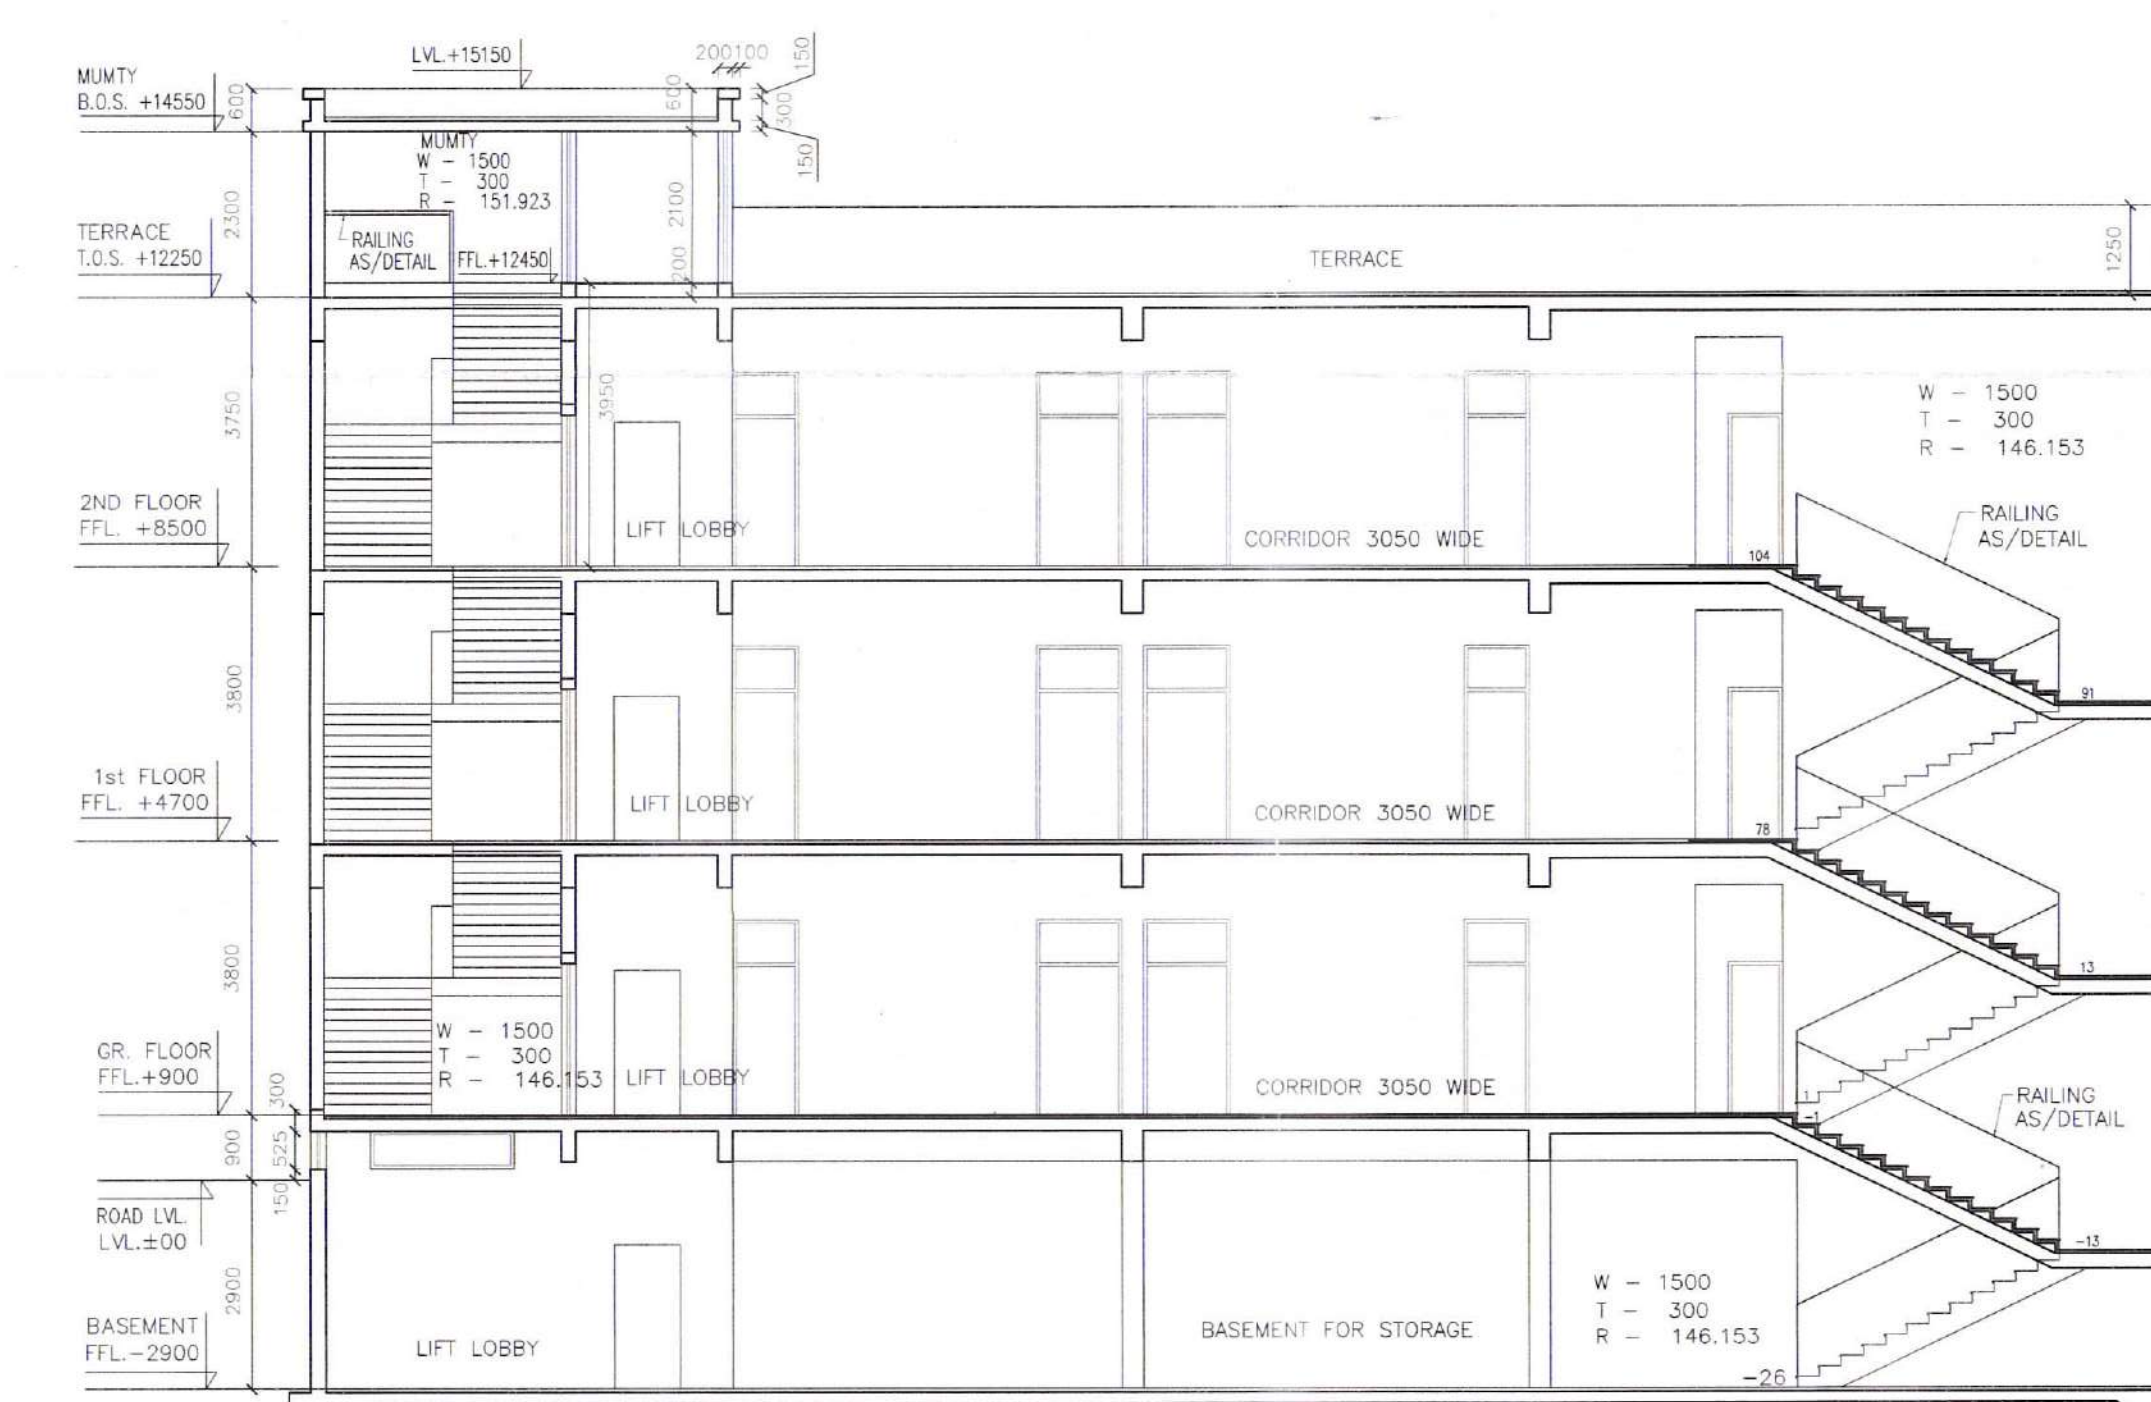

SECTION-D-D

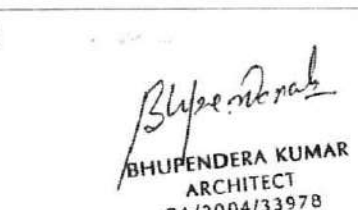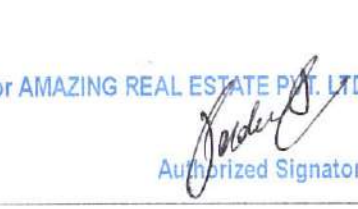ARCHITECT'S SIGN	
CLIENT'S SIGN	
CLIENT	AMAZING REAL ESTATE PRIVATE LIMITED
PROJECT	JOYNEST MOH.1 GROUP HOUSING AT BIR CHHAT, ZIRAKPUR, PUNJAB
BUILDING NO.	NURSERY SCHOOL
SHEET TITLE	(PROPOSED/REVISED) ELEVATIONS & SECTIONS
DATE	19/09/19
SCALE	1:100
ARCHITECT	SAHA & ASSOCIATES ARCHITECTS, PLANNERS & INT. DESIGNERS D-22, PAMPOSH ENCLAVE (L.G.F.) NEW DELHI-110048 TEL: 96265092, 96461121, FAX: 011 91 26428755 email :- bhupasha@gmail.com www.sahaassociates.com