


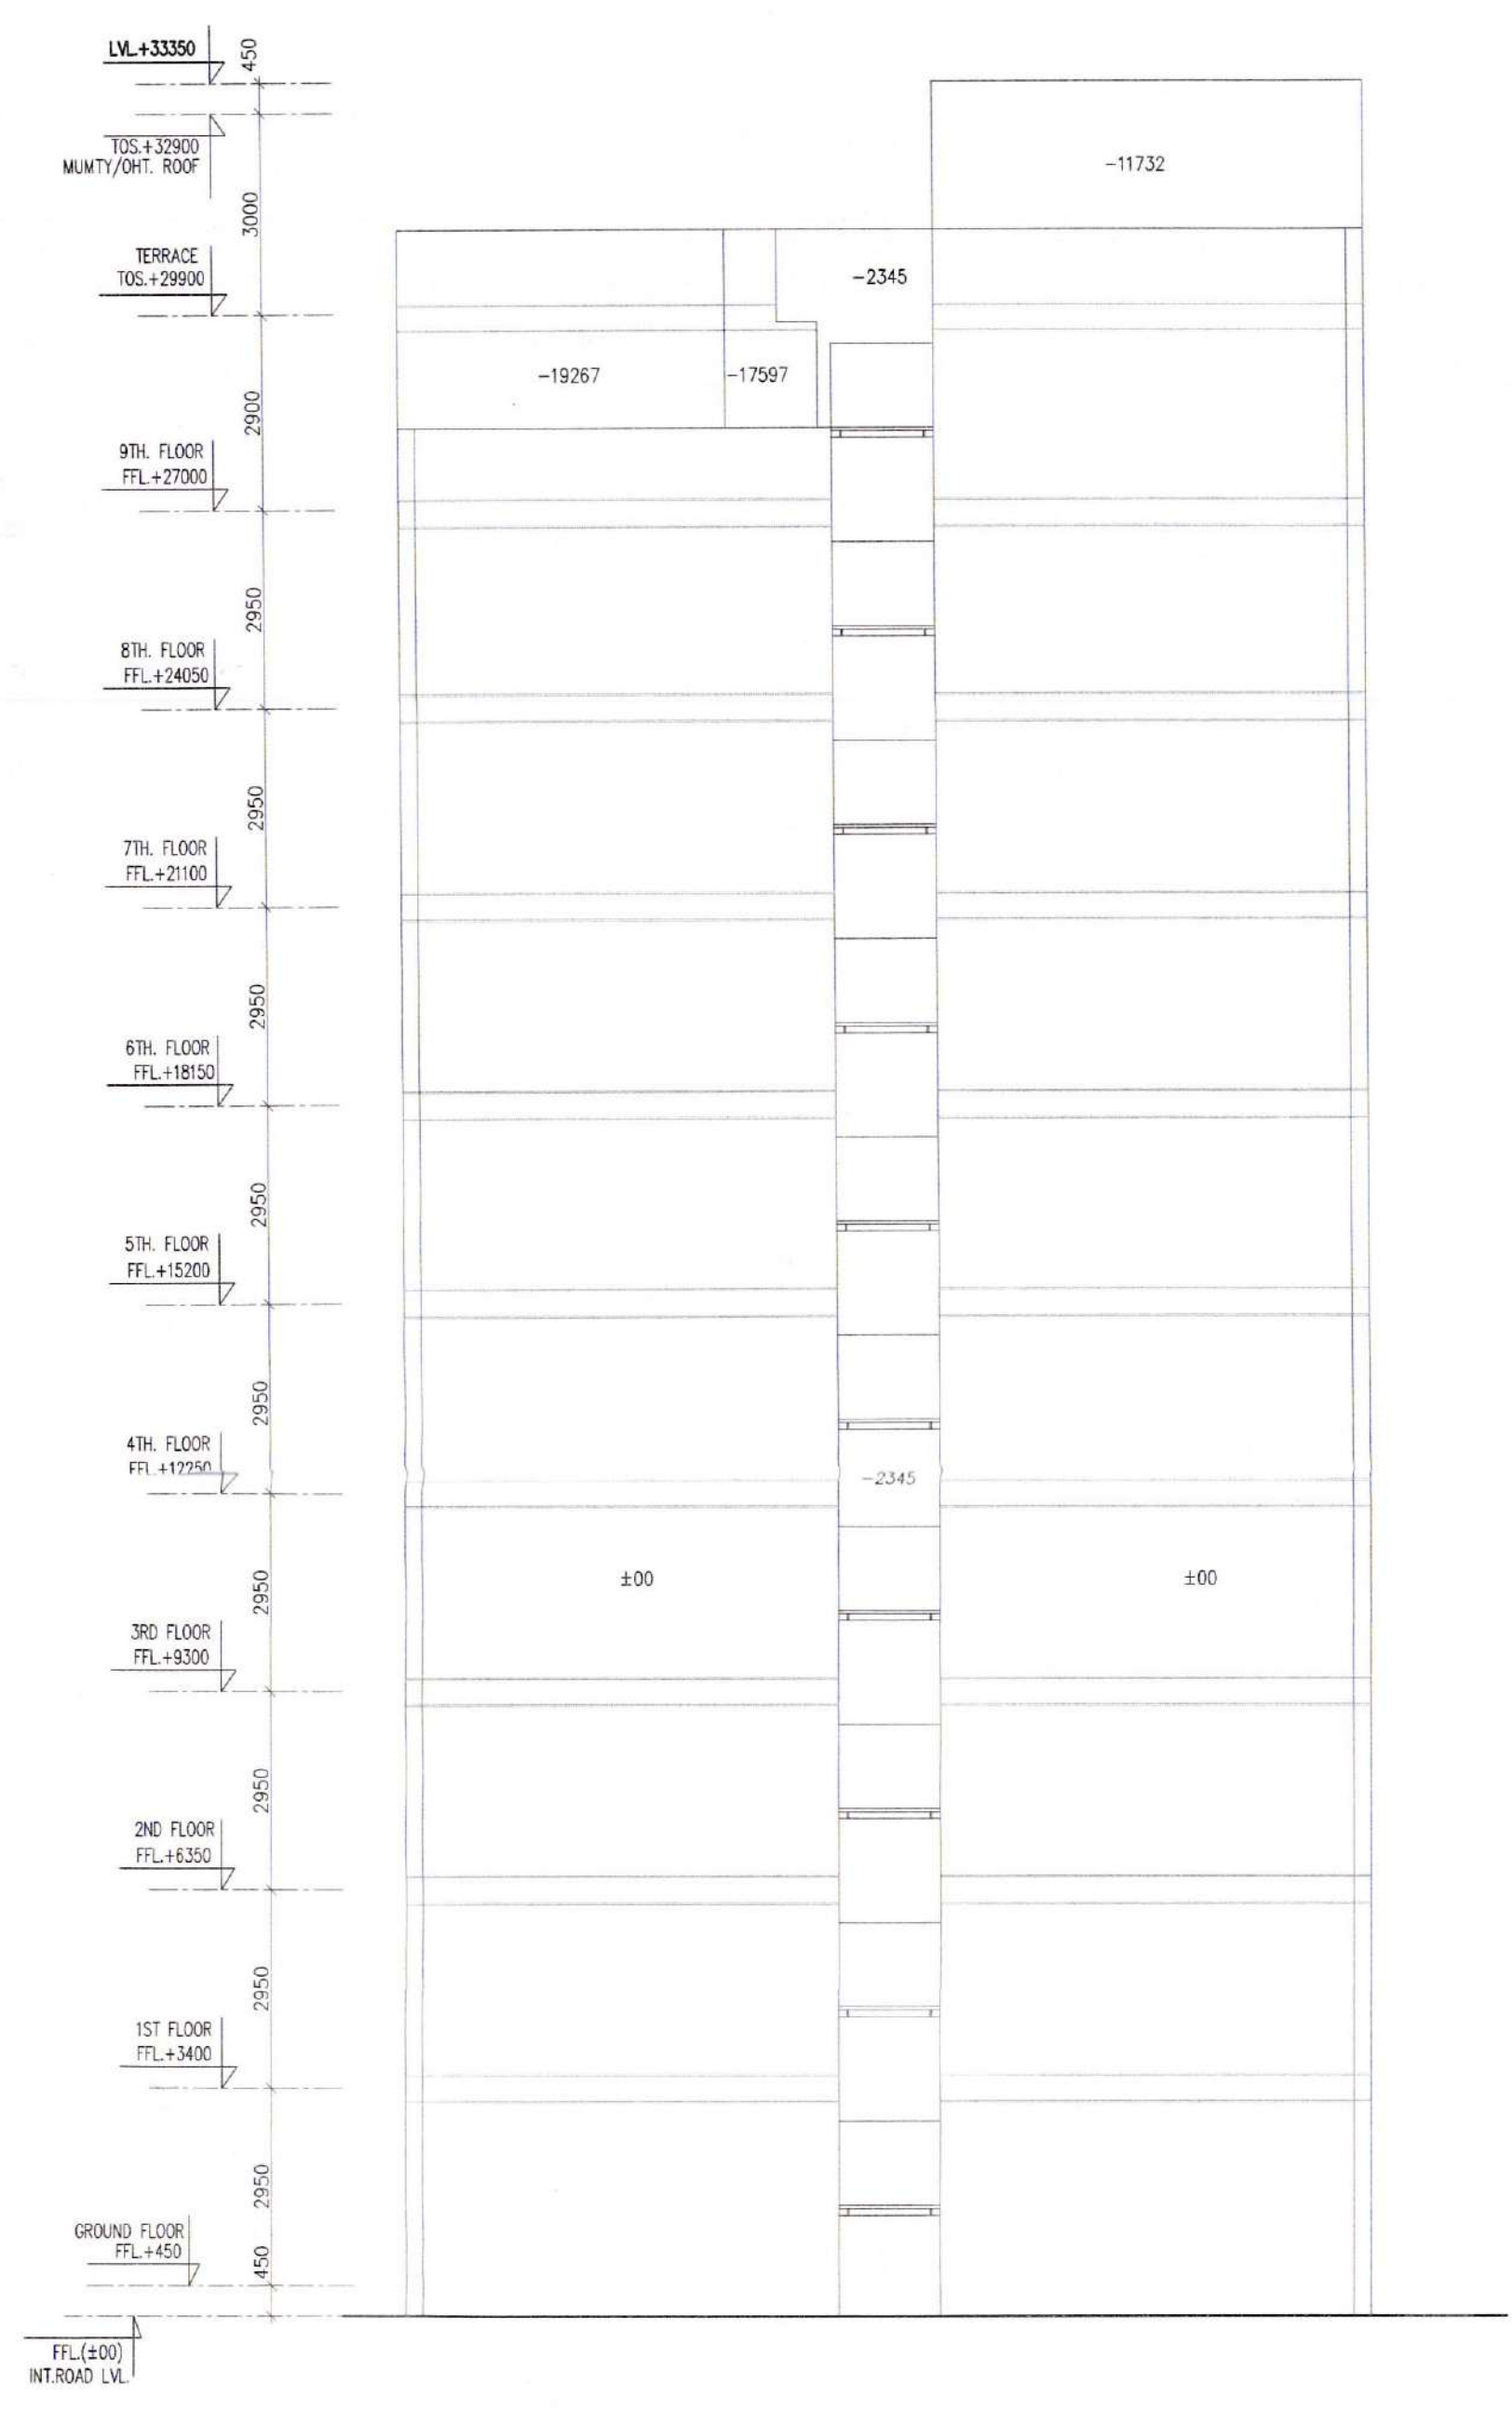


ELEVATION -1




ELEVATION -2




ELEVATION -4

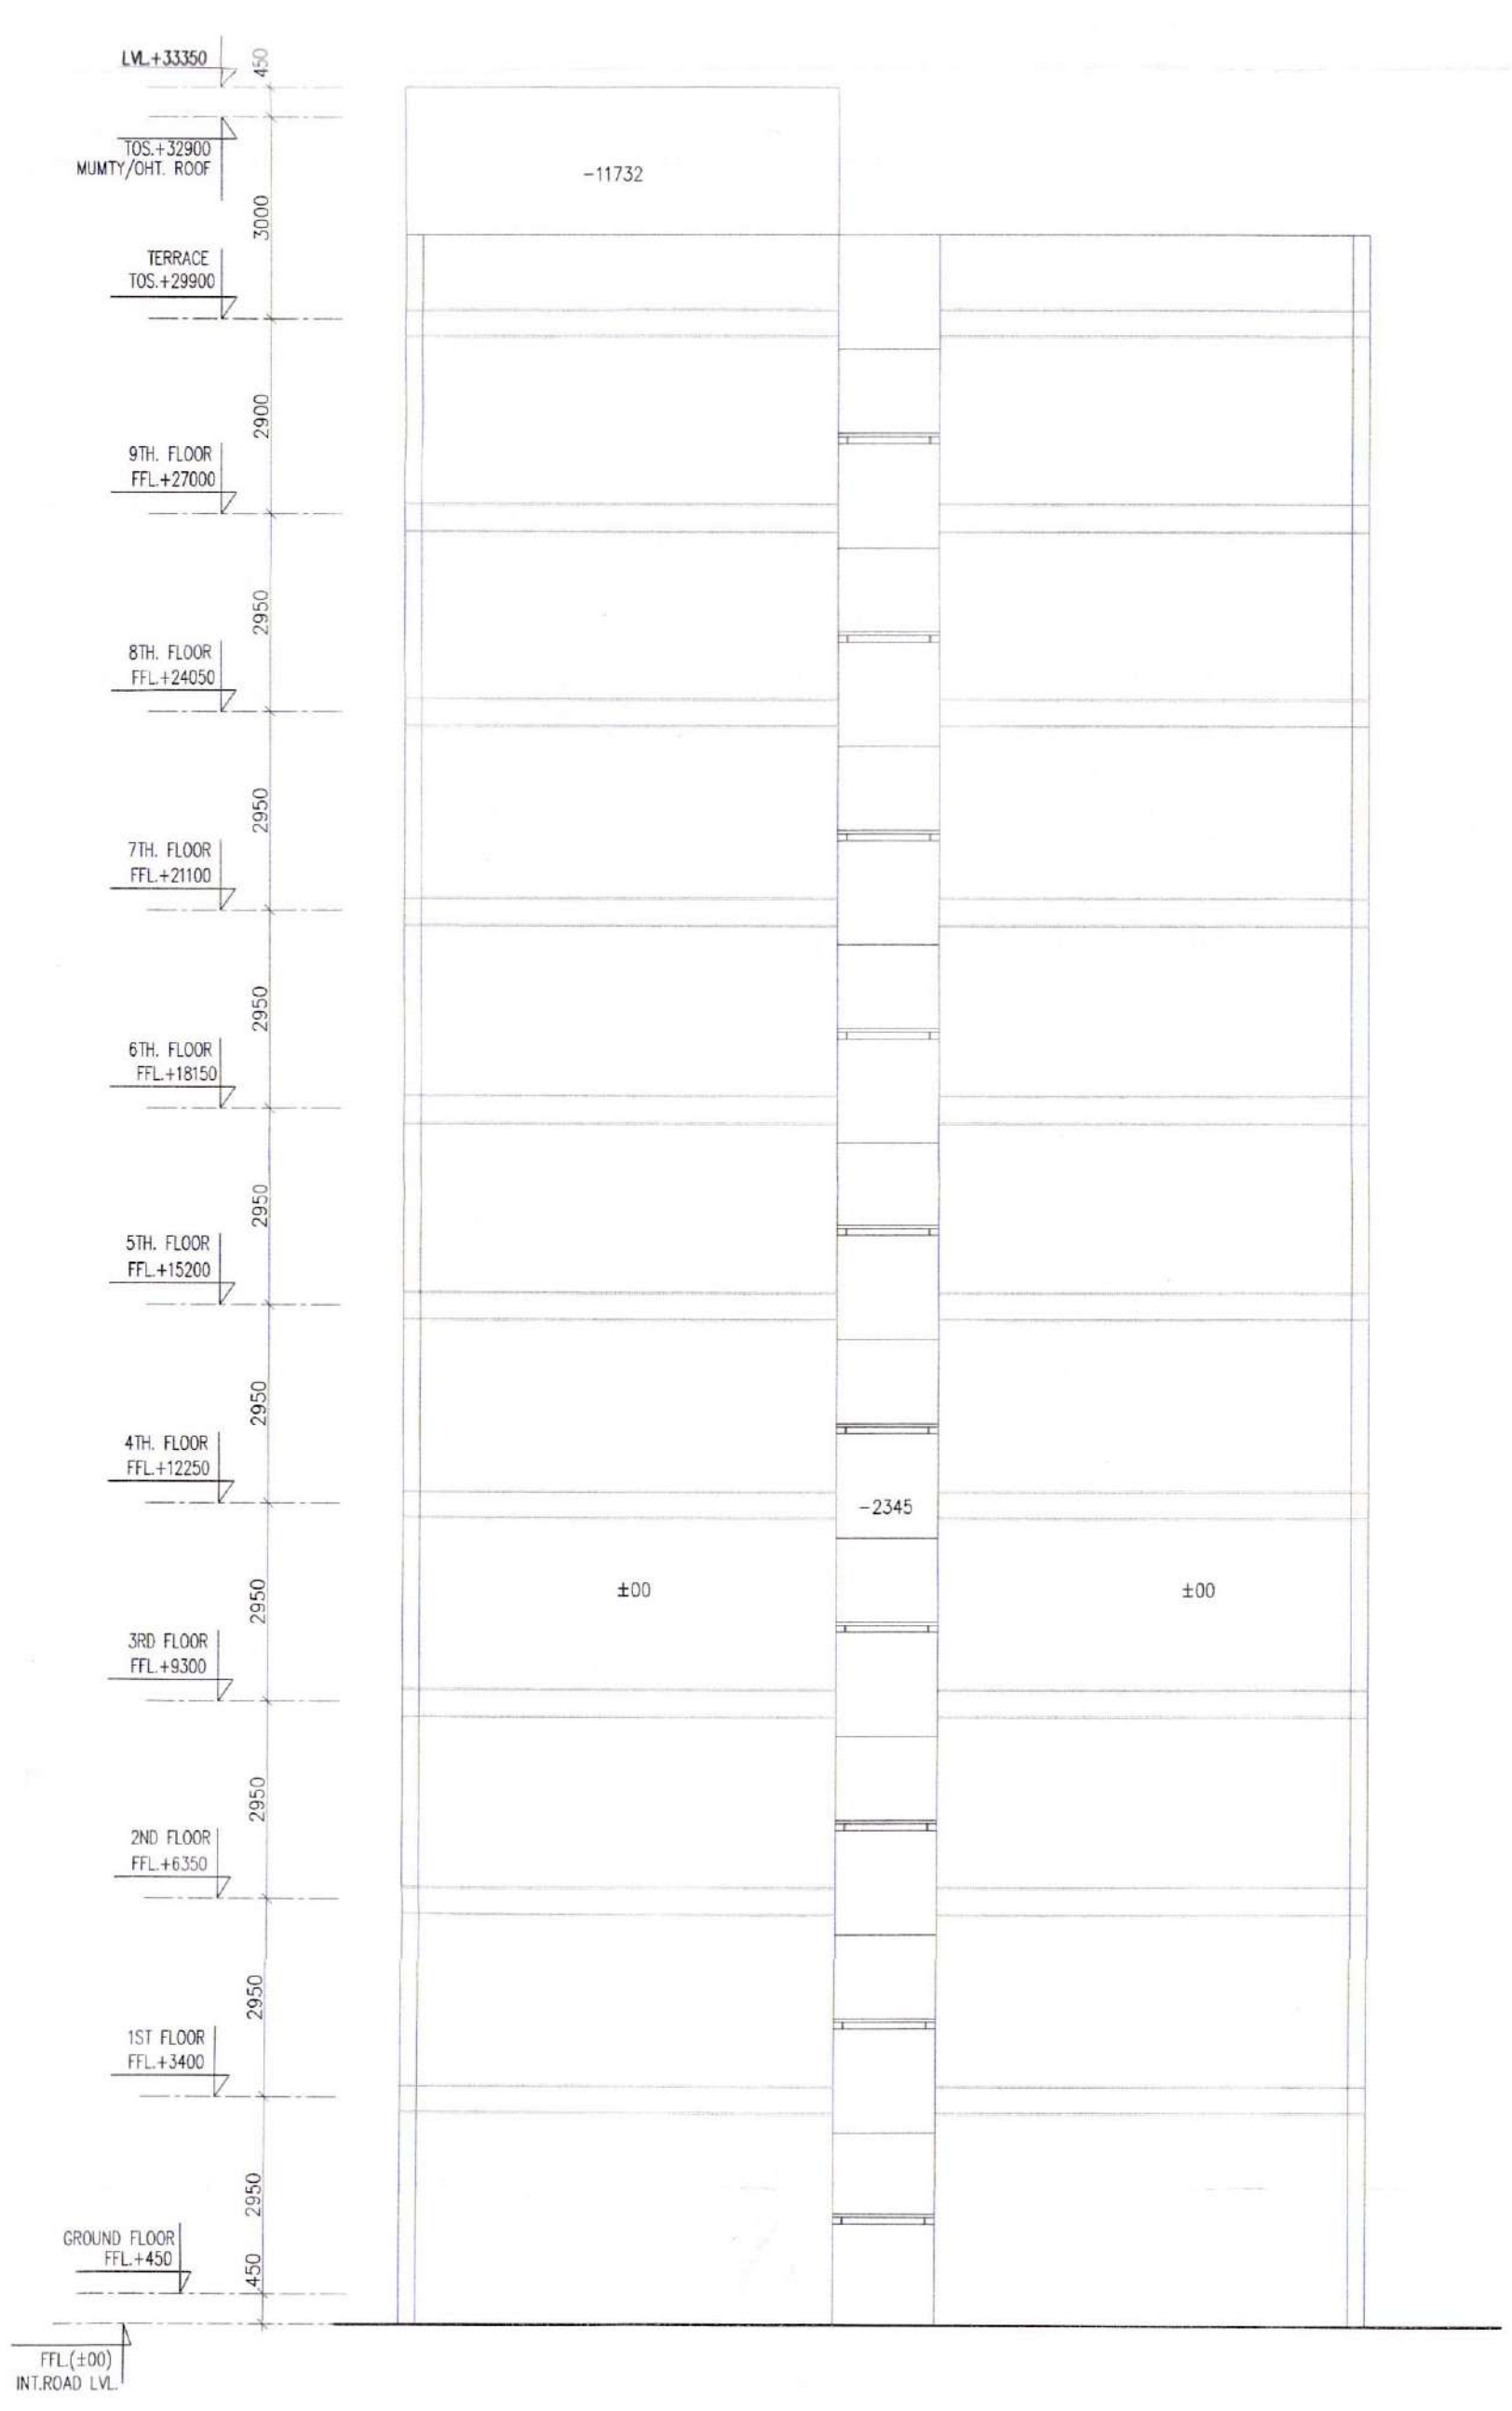

ELEVATION -3

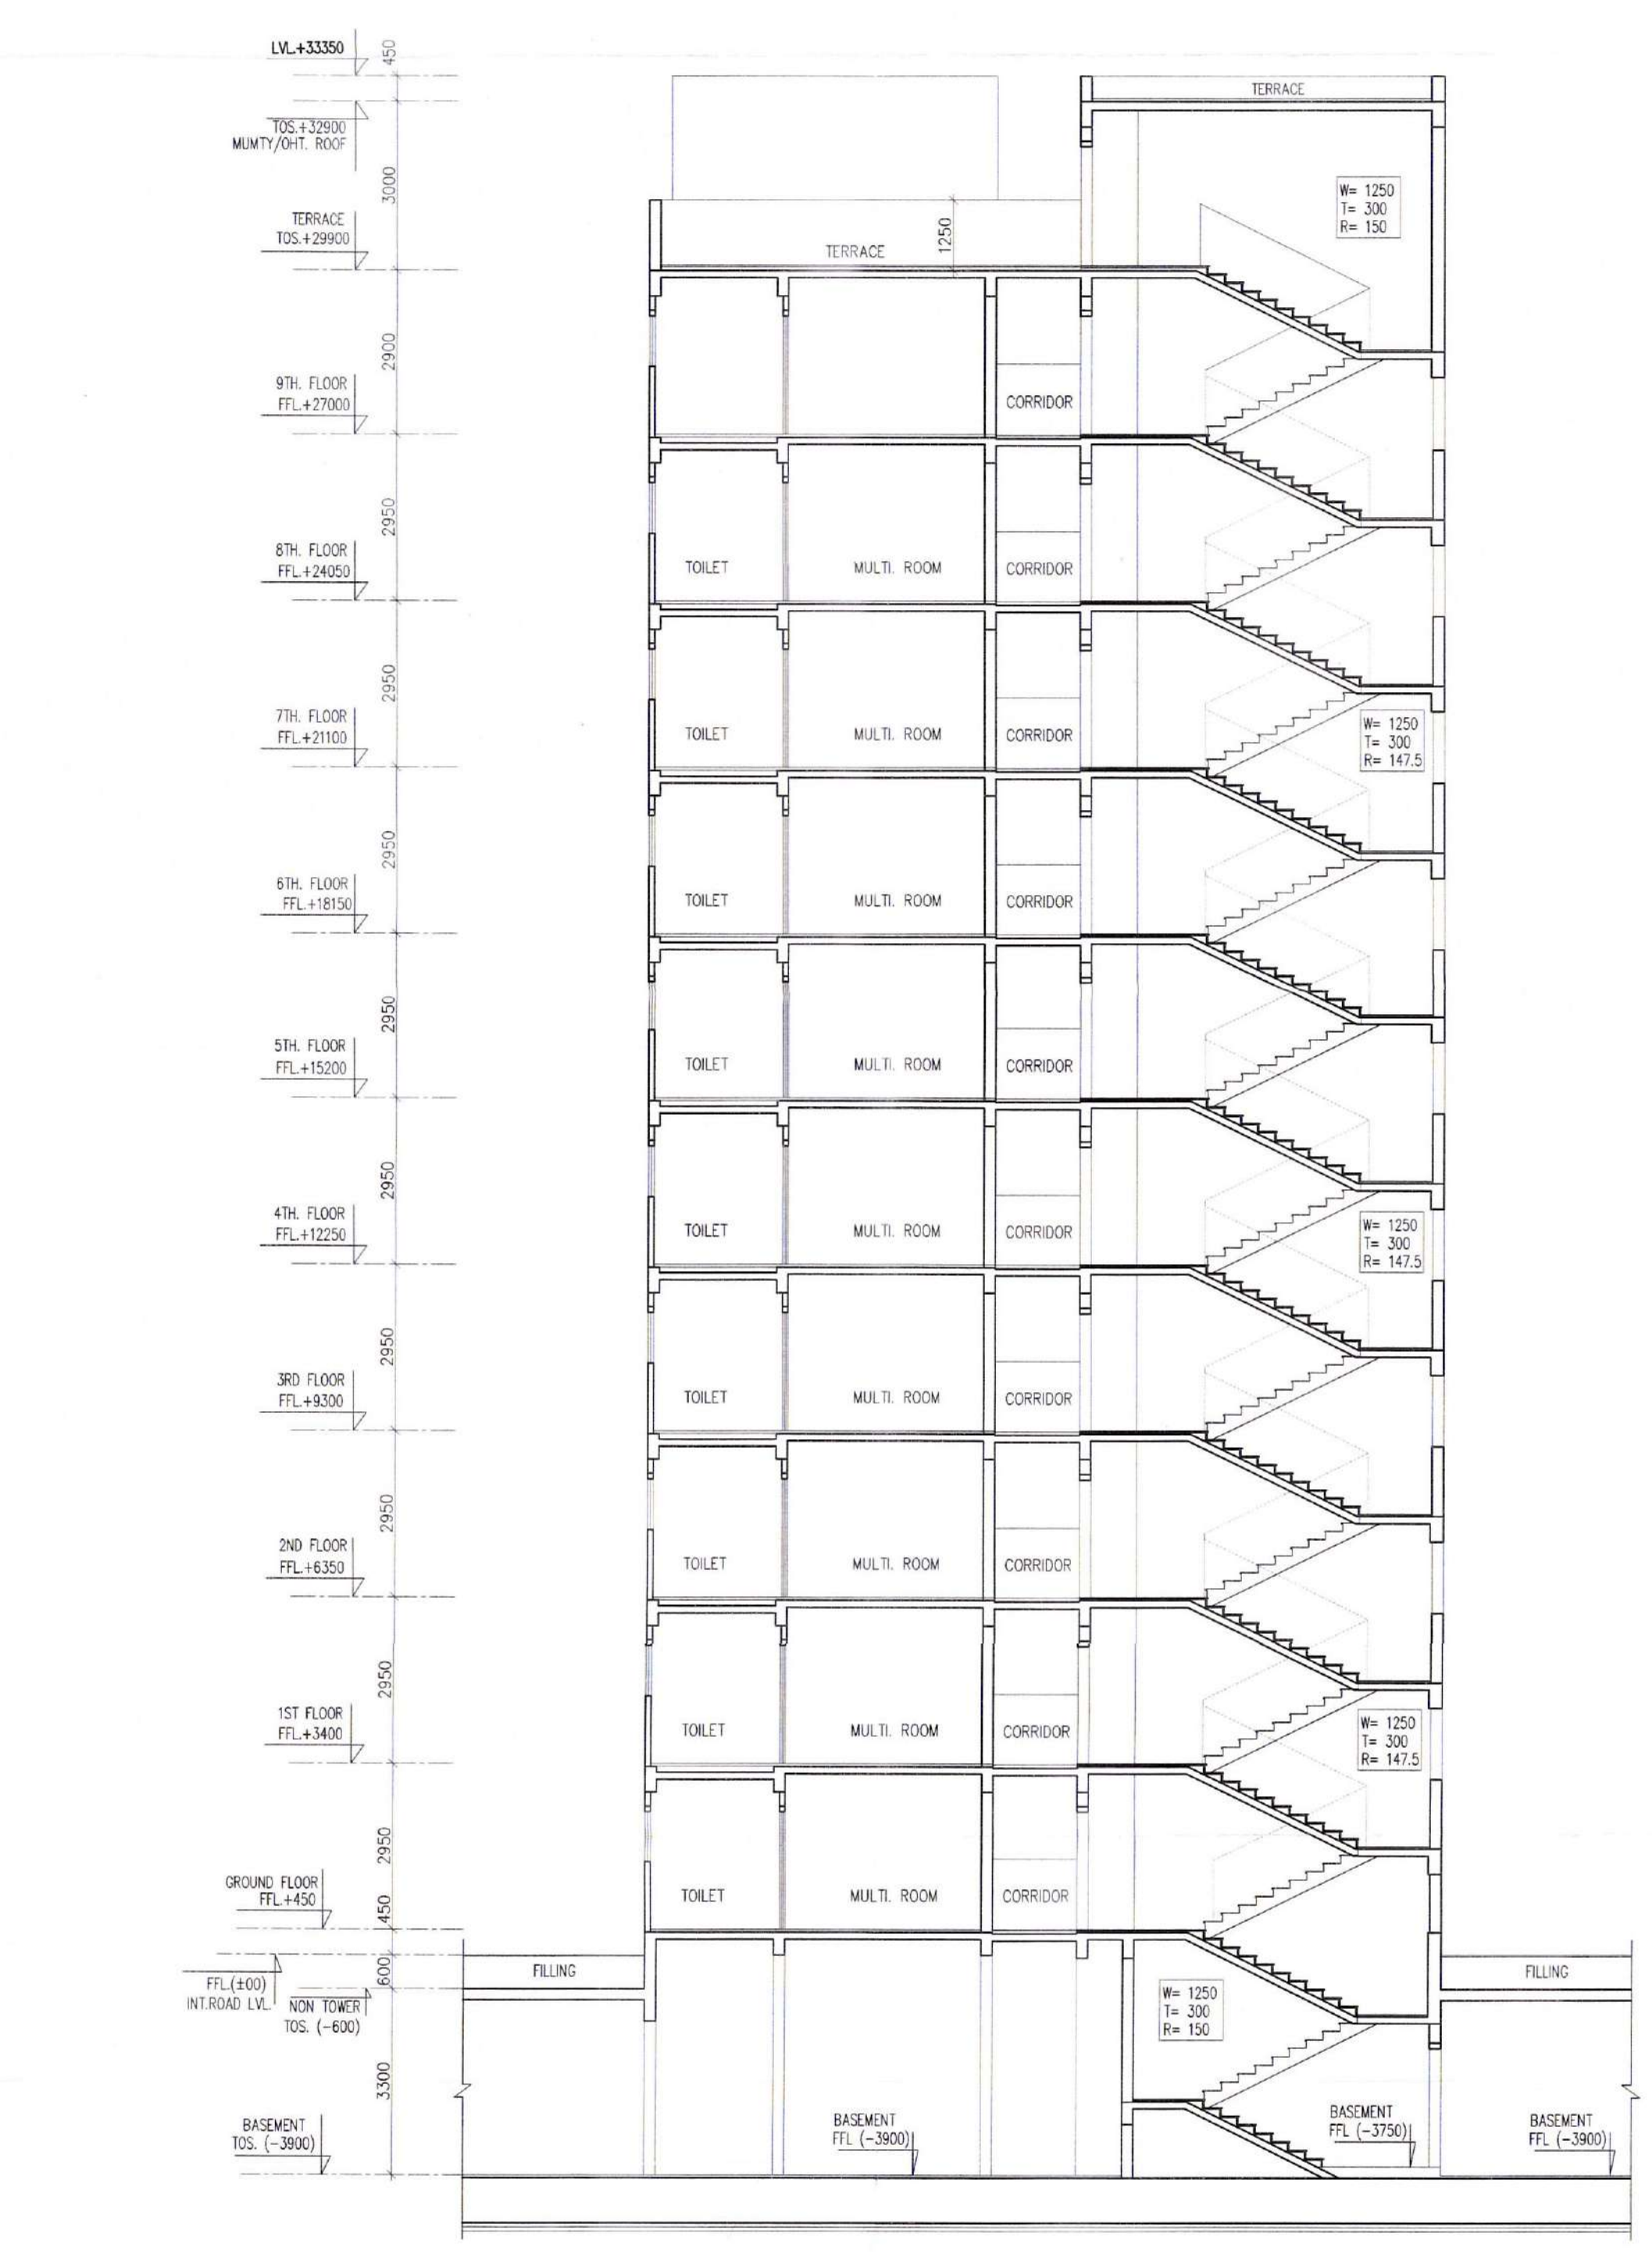

SECTION -A

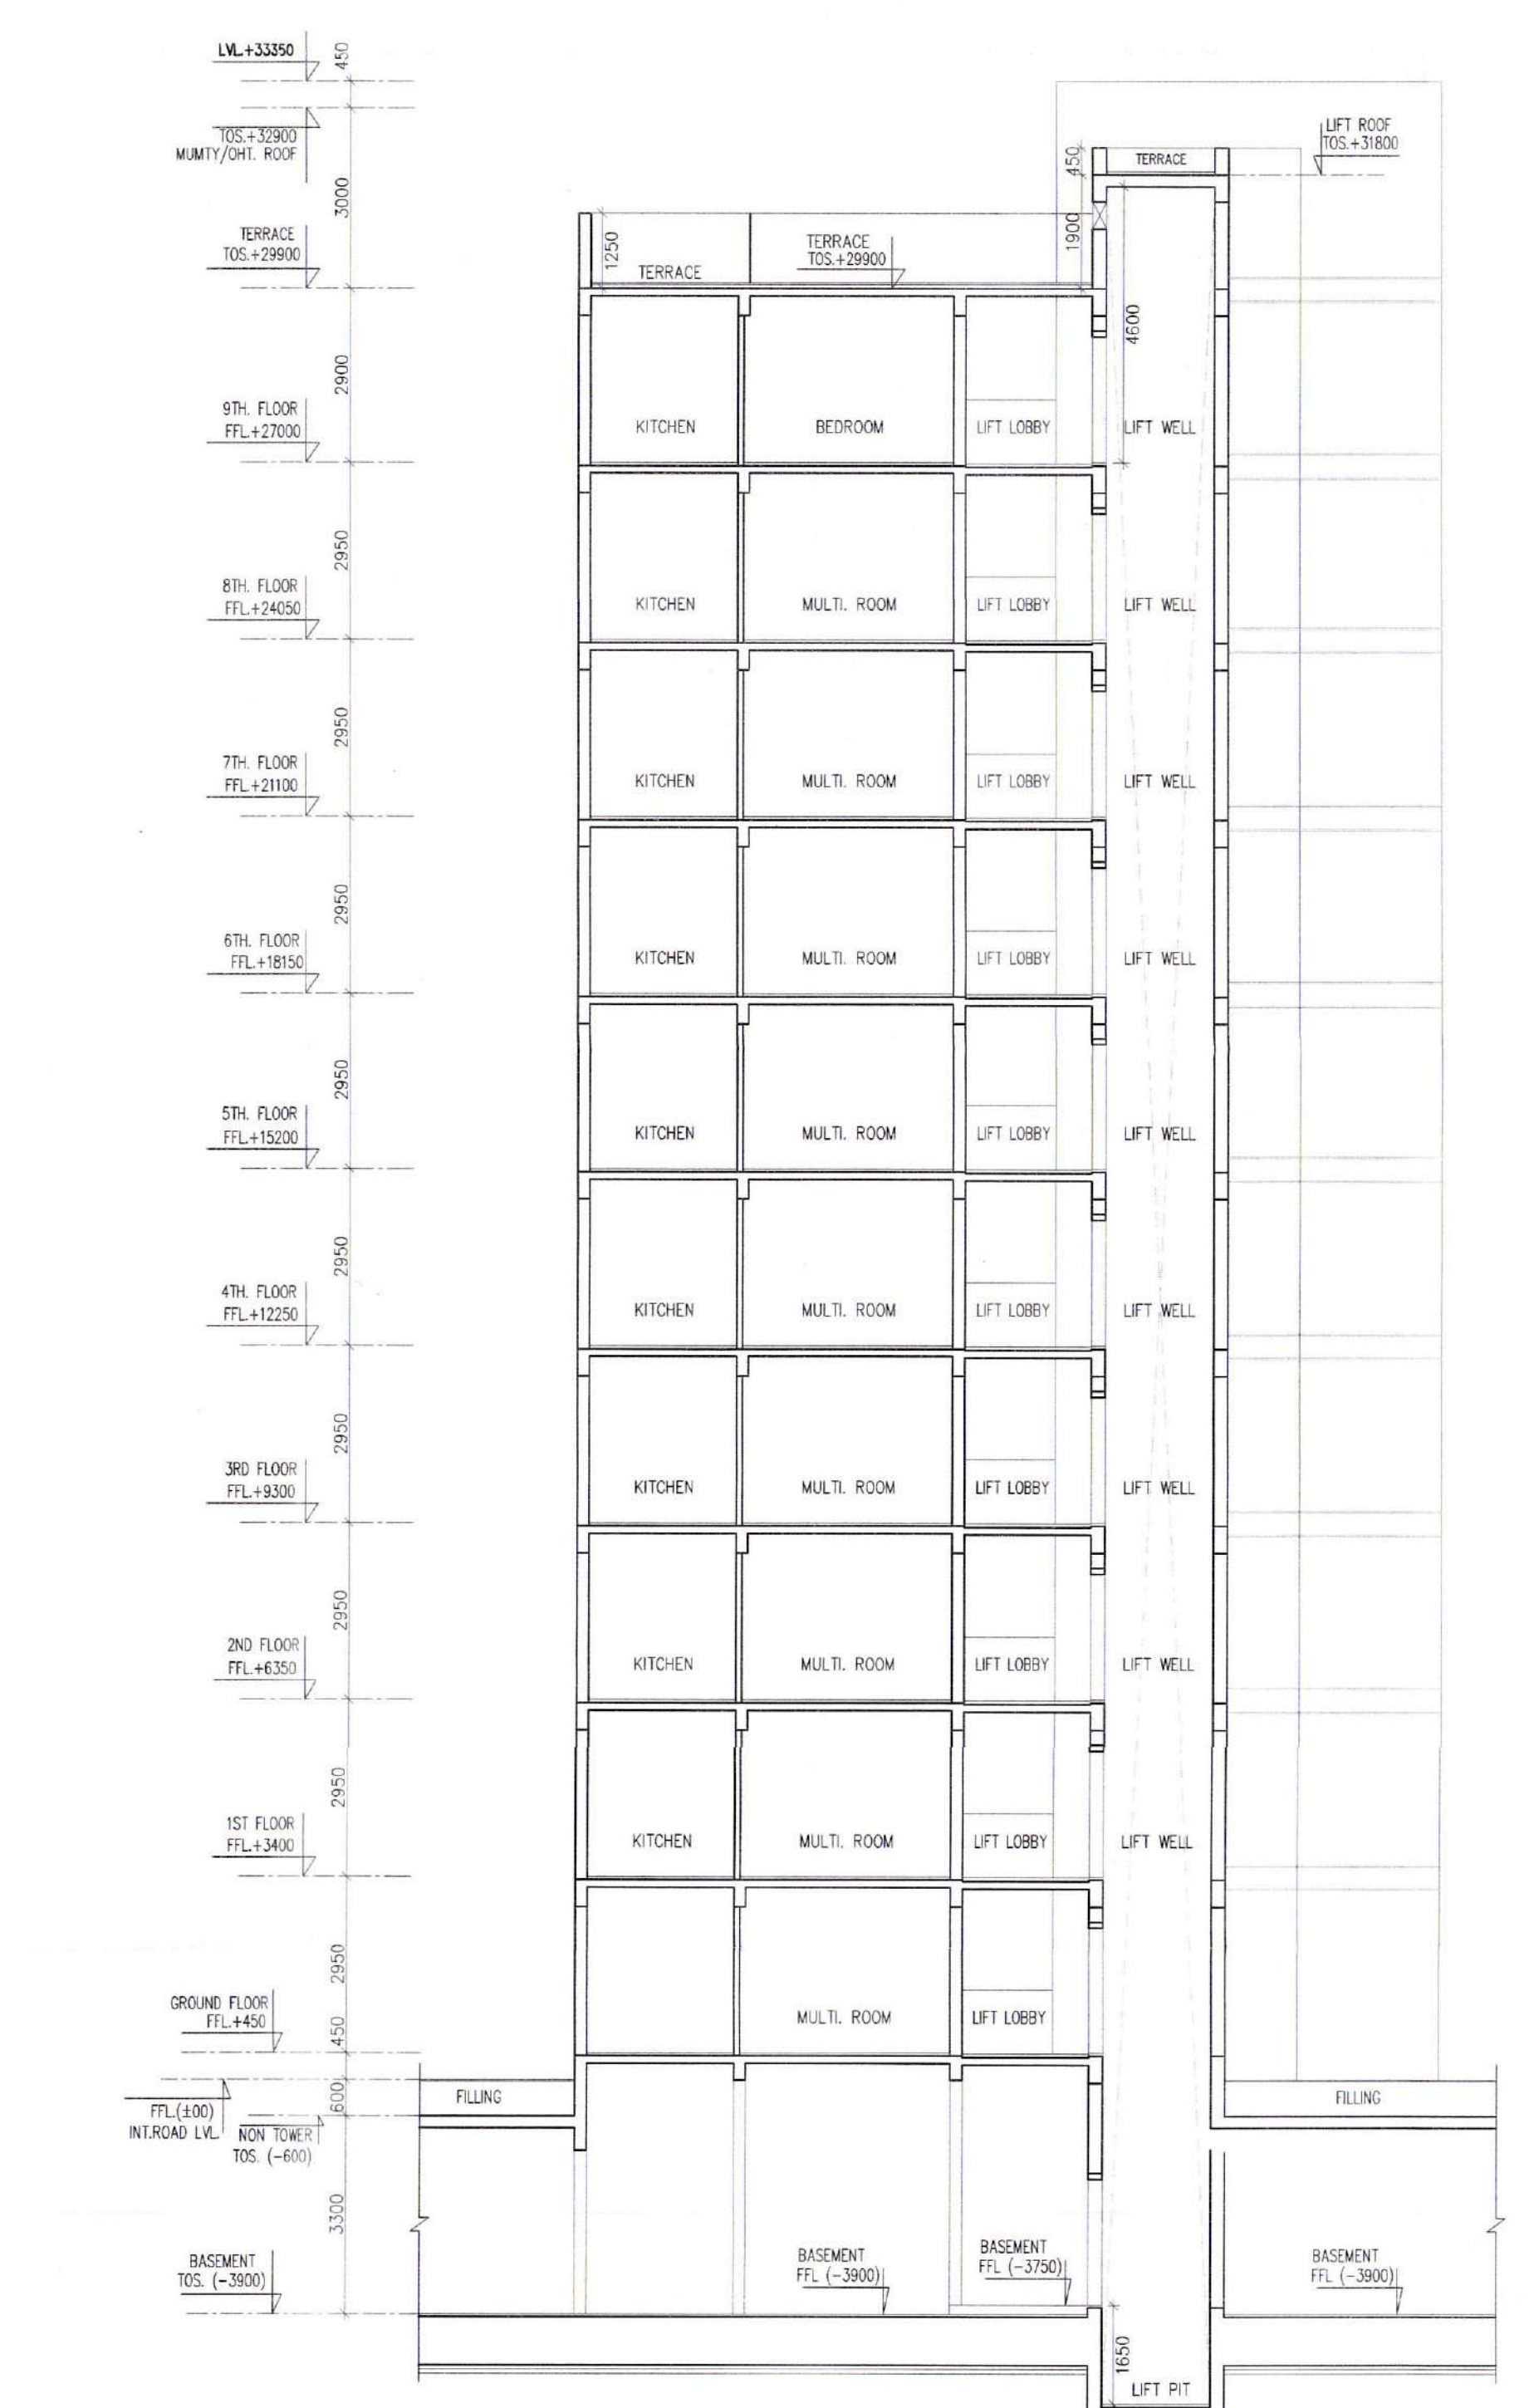

SECTION -B



SECTION -C

ARCHITECT'S SIGN
CLIENT'S SIGN
CLIENT
PROJECT
BUILDING NO.
SHEET TITLE
DEALT
CHECKED
ARCHITECT

For AMAZING REAL ESTATE PVT. LTD.
AMAZING SIGNATORY

AMAZING REAL ESTATE PRIVATE LIMITED

JOYNEST MOH 1
GROUP HOUSING AT BIR CHAT,
ZIRAKPUR, PUNJAB

TOWER - i (E.W.S.)

PROPOSED/REVISED
ELEVATIONS & SECTIONS

SCALE
1:100

DATE
22-12-12

REVISION
R1

SAHA & ASSOCIATES
ARCHITECTS PLANNERS & INT. DESIGNERS
D-22, PAMPUSH ENCLAVE, (I.G.F.)
NEW DELHI-110048
TEL: 26269592, 26461121, FAX: 011 61 2642755
email: s.saha@gmail.com
www.sahandassociates.com