
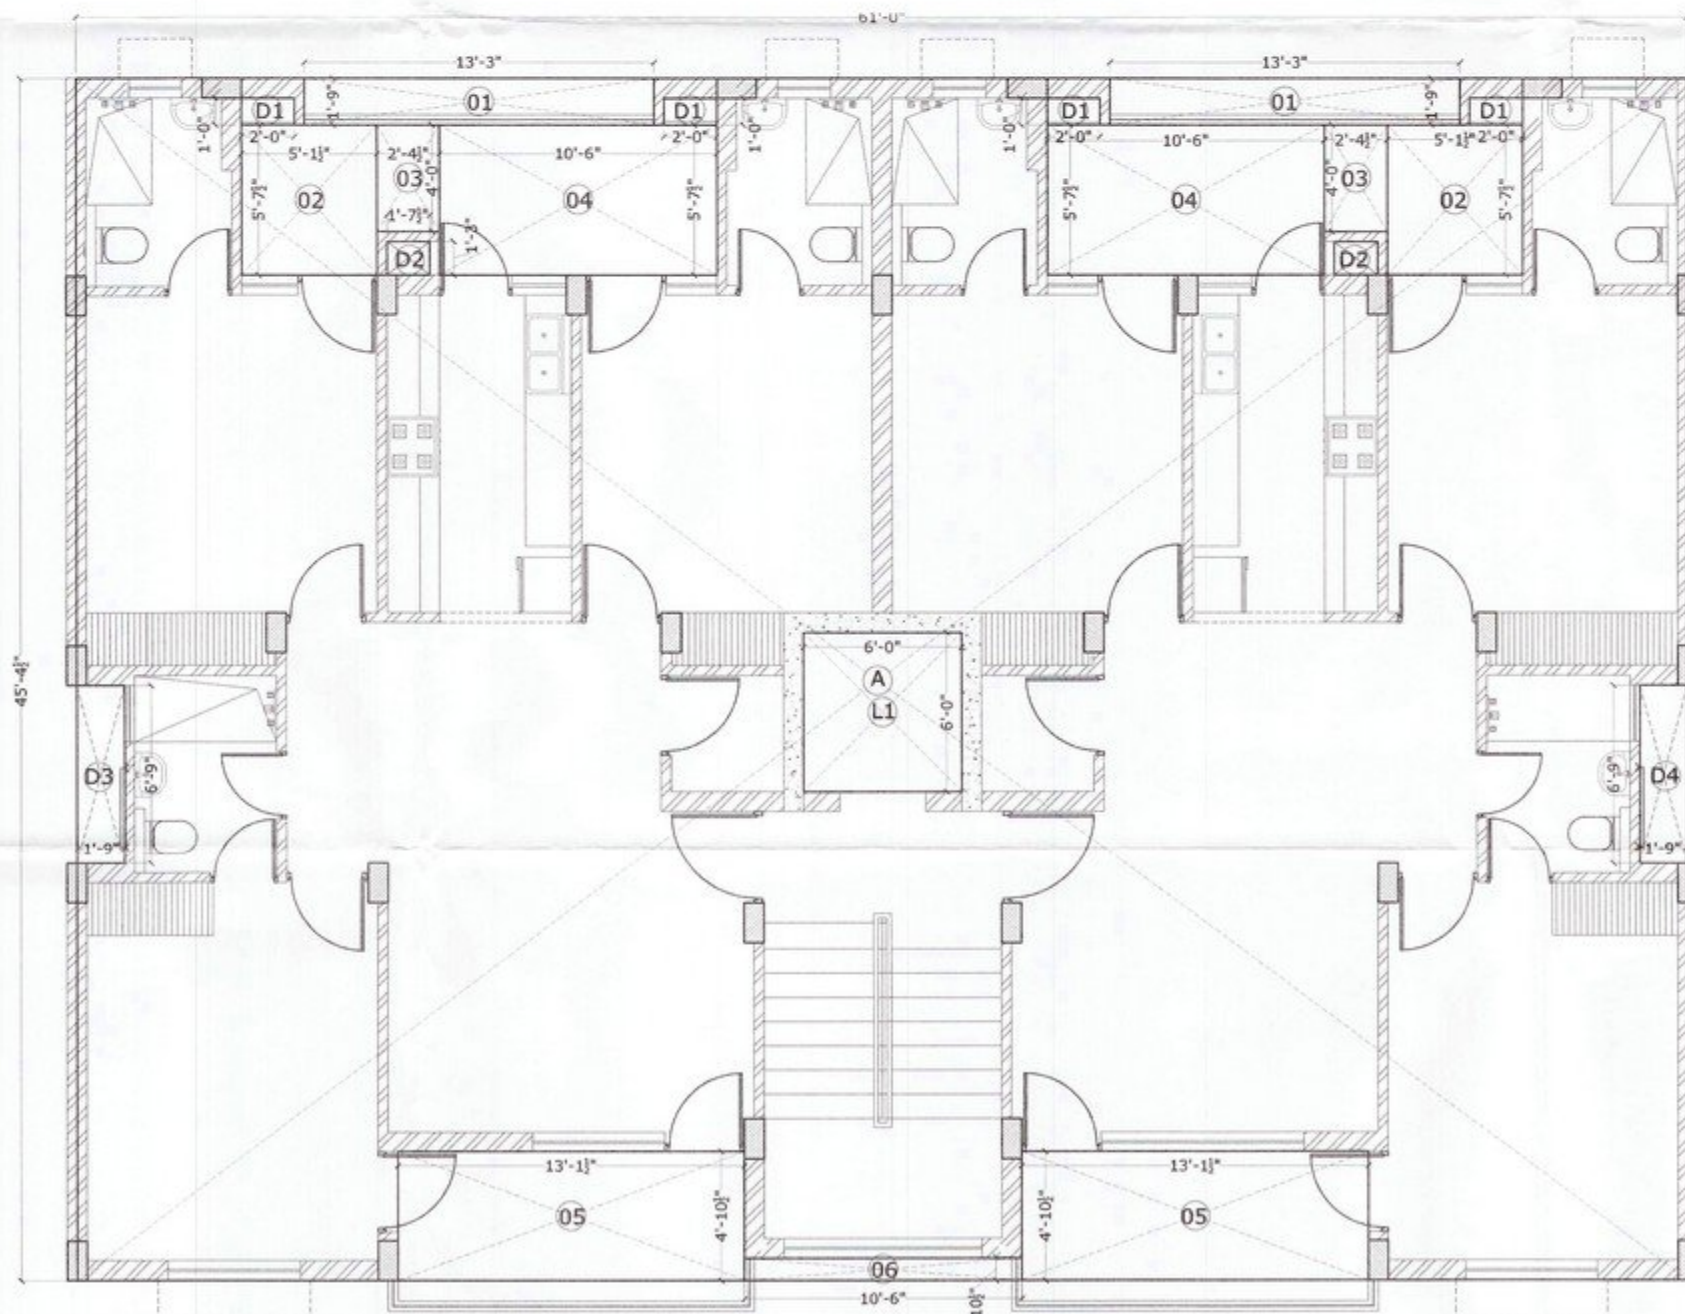


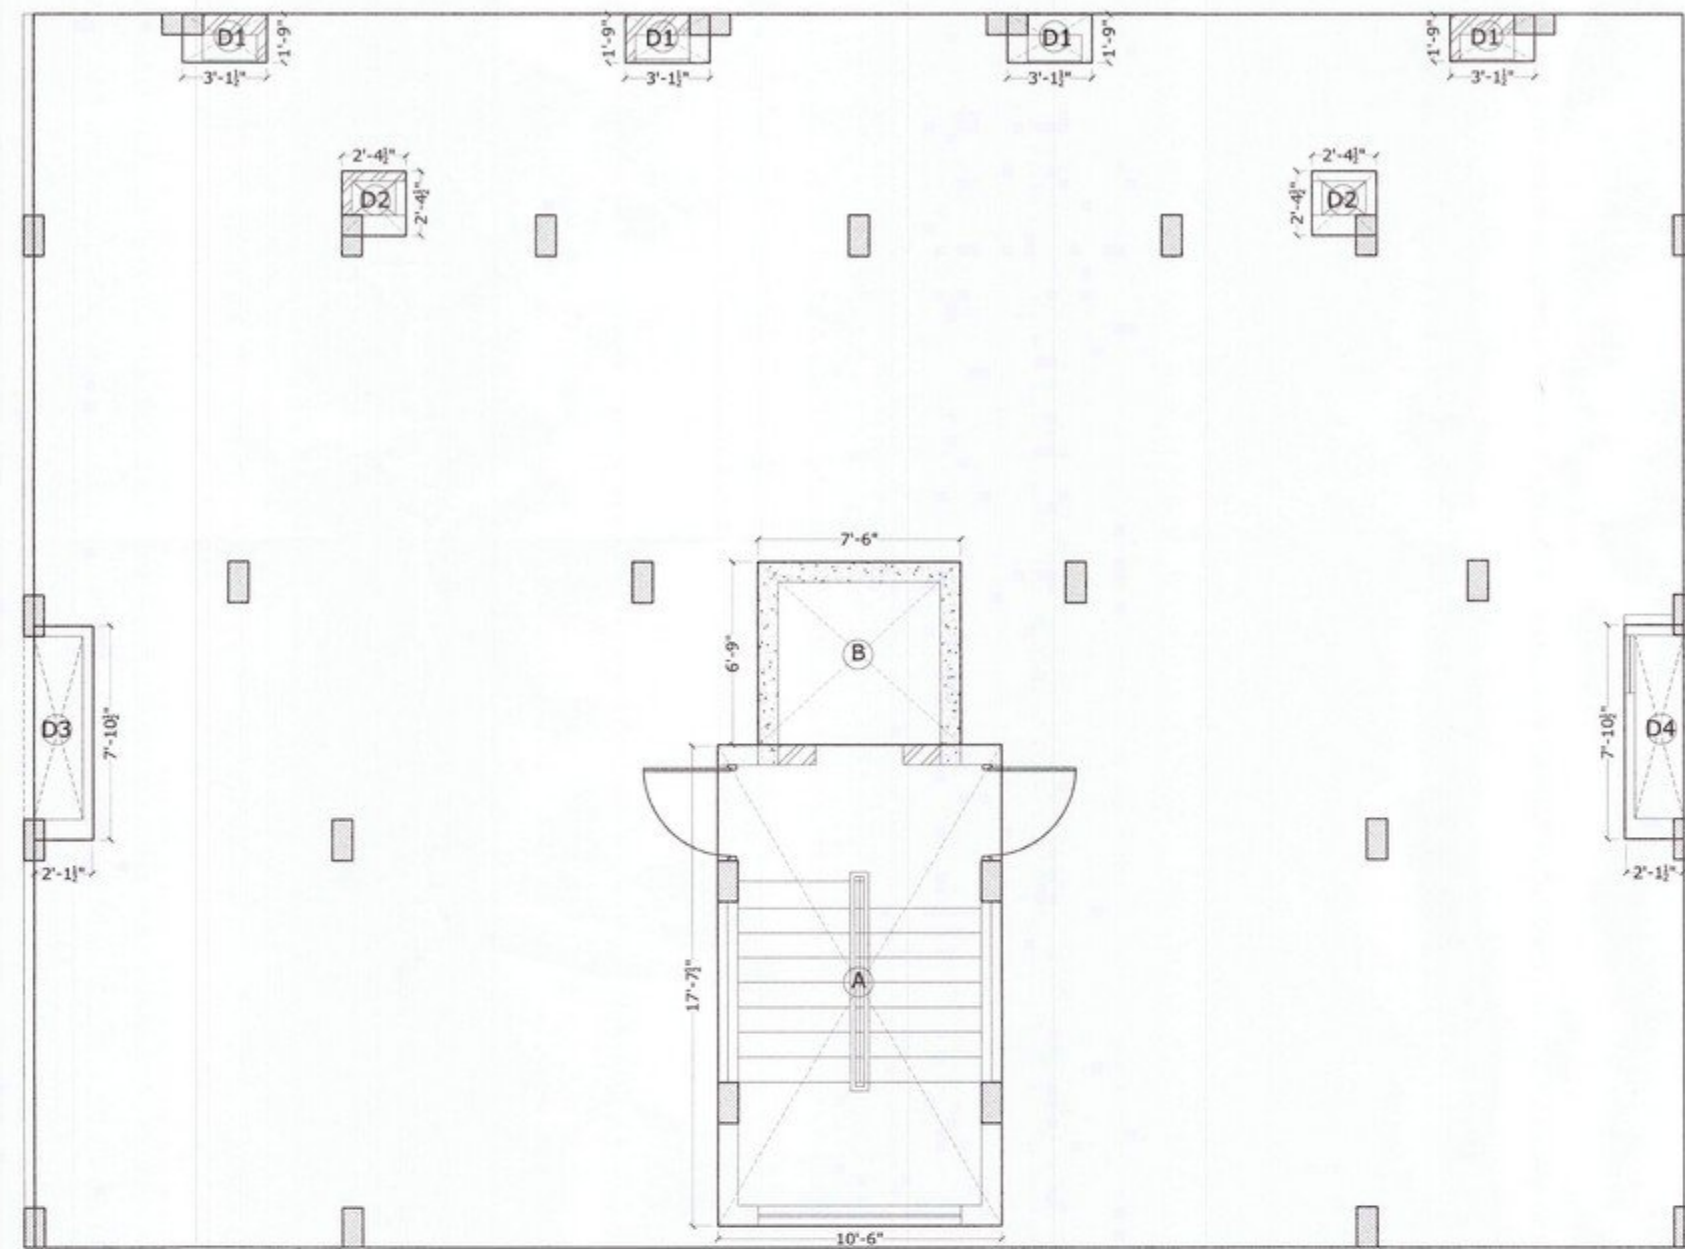

1ST TO 6TH FLOOR
AREA DIAGRAM

PROJECT:-
PROPOSED GROUP HOUSING FOR
"NIRWANA HEIGHTS"
AT VILL - KHANPUR, KURALI HIGHWAY,
KHARAR

DEVELOPERS:-
EAST AVENUE INFRACON PVT. LTD.

TITLE:
AREA DIAGRAMS
BLOCK- C2

ARCHITECT :-

OWNER:-

For East Avenue Infracon Pvt. Ltd.

Ar. Umesh Sharma
CA/2017/84816

Director

ARCHITECTS:

The Design Studio
ARCHITECTS/INTERIOR DESIGNERS & TURNKEY PROJECTS
SCO 220-31 THIRD FLOOR, SEC- 34-A,
CHANDIGARH. Ph. -0172-5016372

Approved

DRAWN:

Date:

THIS DRAWING IS THE PROPERTY OF THE CONSULTANTS. NO PART OF THIS
SHALL BE USED, COPIED OR REPRODUCED WITHOUT THEIR WRITTEN PERMISSION

SCALE : NTS

DRG. NO.-55

COVD. AREA STATEMENT OF BLOCK-C2

STILT FLOOR AREA DETAIL


DESCRIPTION	(L)		(W)		(NOS.)		AREA	UNIT
AREA OF RECTANGLE - A	10.500	x	17.625	x	1	=	185.063	sq.ft.
AREA OF RECTANGLE - B	7.500	x	6.750	x	1	=	50.625	sq.ft.
AREA OF DUCT-D1	3.125	x	1.750	x	4	=	21.875	sq.ft.
AREA OF DUCT-D2	2.375	x	2.375	x	2	=	11.281	sq.ft.
AREA OF DUCT-D3	2.125	x	7.875	x	1	=	16.734	sq.ft.
AREA OF DUCT-D4	2.125	x	7.875	x	1	=	16.734	sq.ft.
TOTAL						=	302.313	sq.ft.

1ST TO 6TH FLOOR AREA COVD. AREA


DESCRIPTION	(L)		(W)		(NOS.)		AREA	UNIT
AREA OF RECTANGLE - A	61.000	x	45.375	x	1	=	2767.875	sq.ft.
TOTAL						=	2767.875	sq.ft.
DEDUCTION AREA								
AREA OF RECTANGLE-01	13.250	x	1.750	x	2	=	46.375	sq.ft.
AREA OF RECTANGLE-02	5.125	x	5.625	x	2	=	57.656	sq.ft.
AREA OF RECTANGLE-03	2.375	x	4.000	x	2	=	19.000	sq.ft.
AREA OF RECTANGLE-04	10.500	x	5.625	x	2	=	118.125	sq.ft.
AREA OF RECTANGLE-05	13.125	x	4.875	x	2	=	127.969	sq.ft.
AREA OF RECTANGLE-06	10.750	x	0.875	x	1	=	9.406	sq.ft.
AREA OF LIFT-01	6.000	x	6.000	x	1	=	36.000	sq.ft.
AREA OF DUCT-D1	2.000	x	1.000	x	4	=	8.000	sq.ft.
AREA OF DUCT-D2	1.625	x	1.250	x	2	=	4.063	sq.ft.
AREA OF DUCT-D3	1.750	x	6.750	x	1	=	11.813	sq.ft.
AREA OF DUCT-D4	1.750	x	6.750	x	1	=	11.813	sq.ft.
TOTAL						=	450.219	sq.ft.
AREA OF ONE FLOOR AFTER DEDUCTION			2767.875	-	450.219	=	2317.656	sq.ft.
AREA OF 1ST TO 6TH FLOOR	2317.656	x	6.000			=	13905.938	sq.ft.
STILT FLOOR F.A.R. AREA						=	302.313	sq.ft.
AREA OF BLOCK- C2						=	14208.250	sq.ft.
NO OF FLATS IN BLOCK						=	12.00	
SINGLE FLAT AREA	14208.250	/	12.000			=	1184.02	sq.ft.



ELEVATION - B

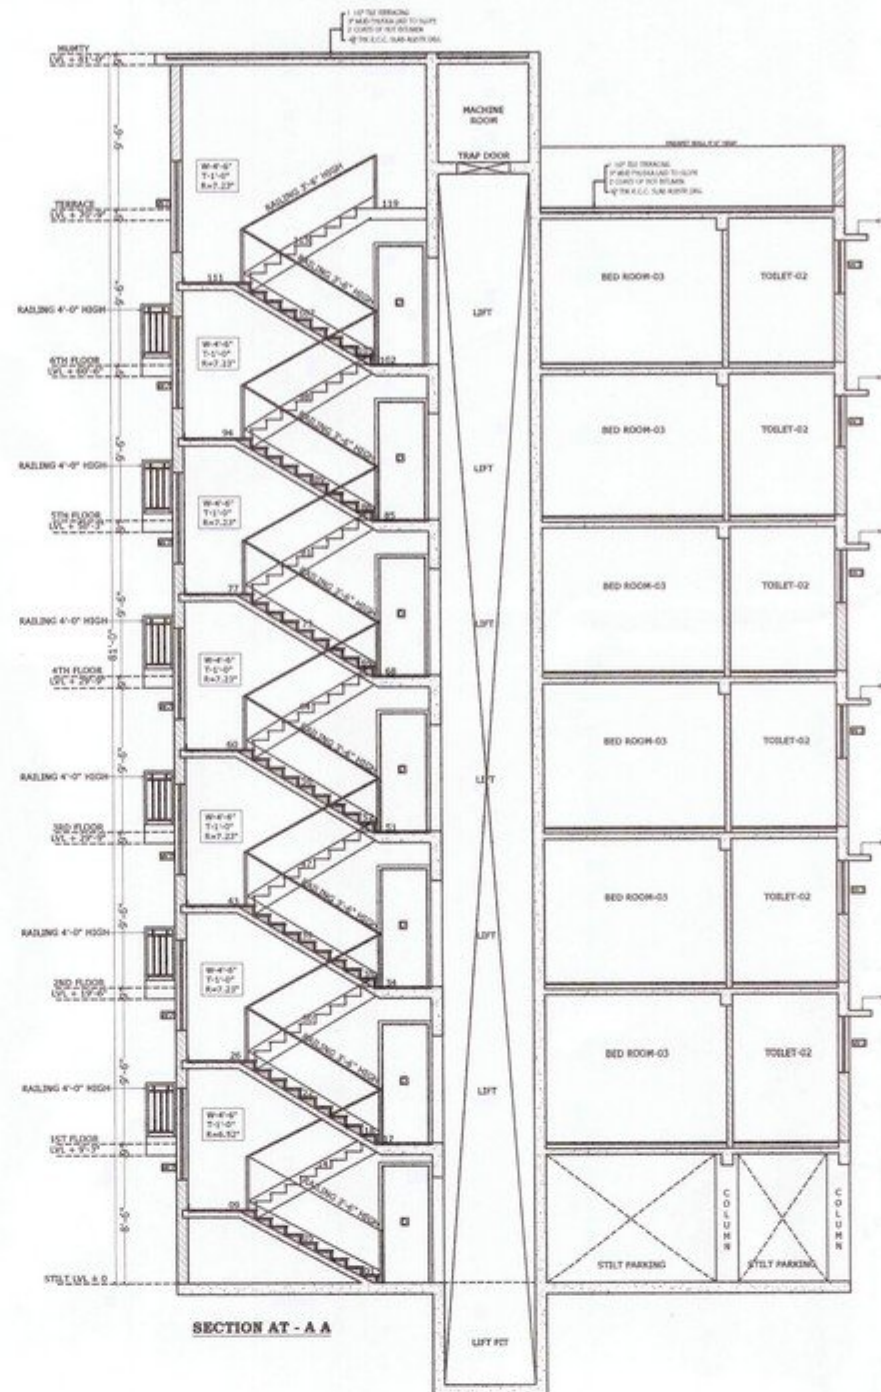

SECTION AT - A A

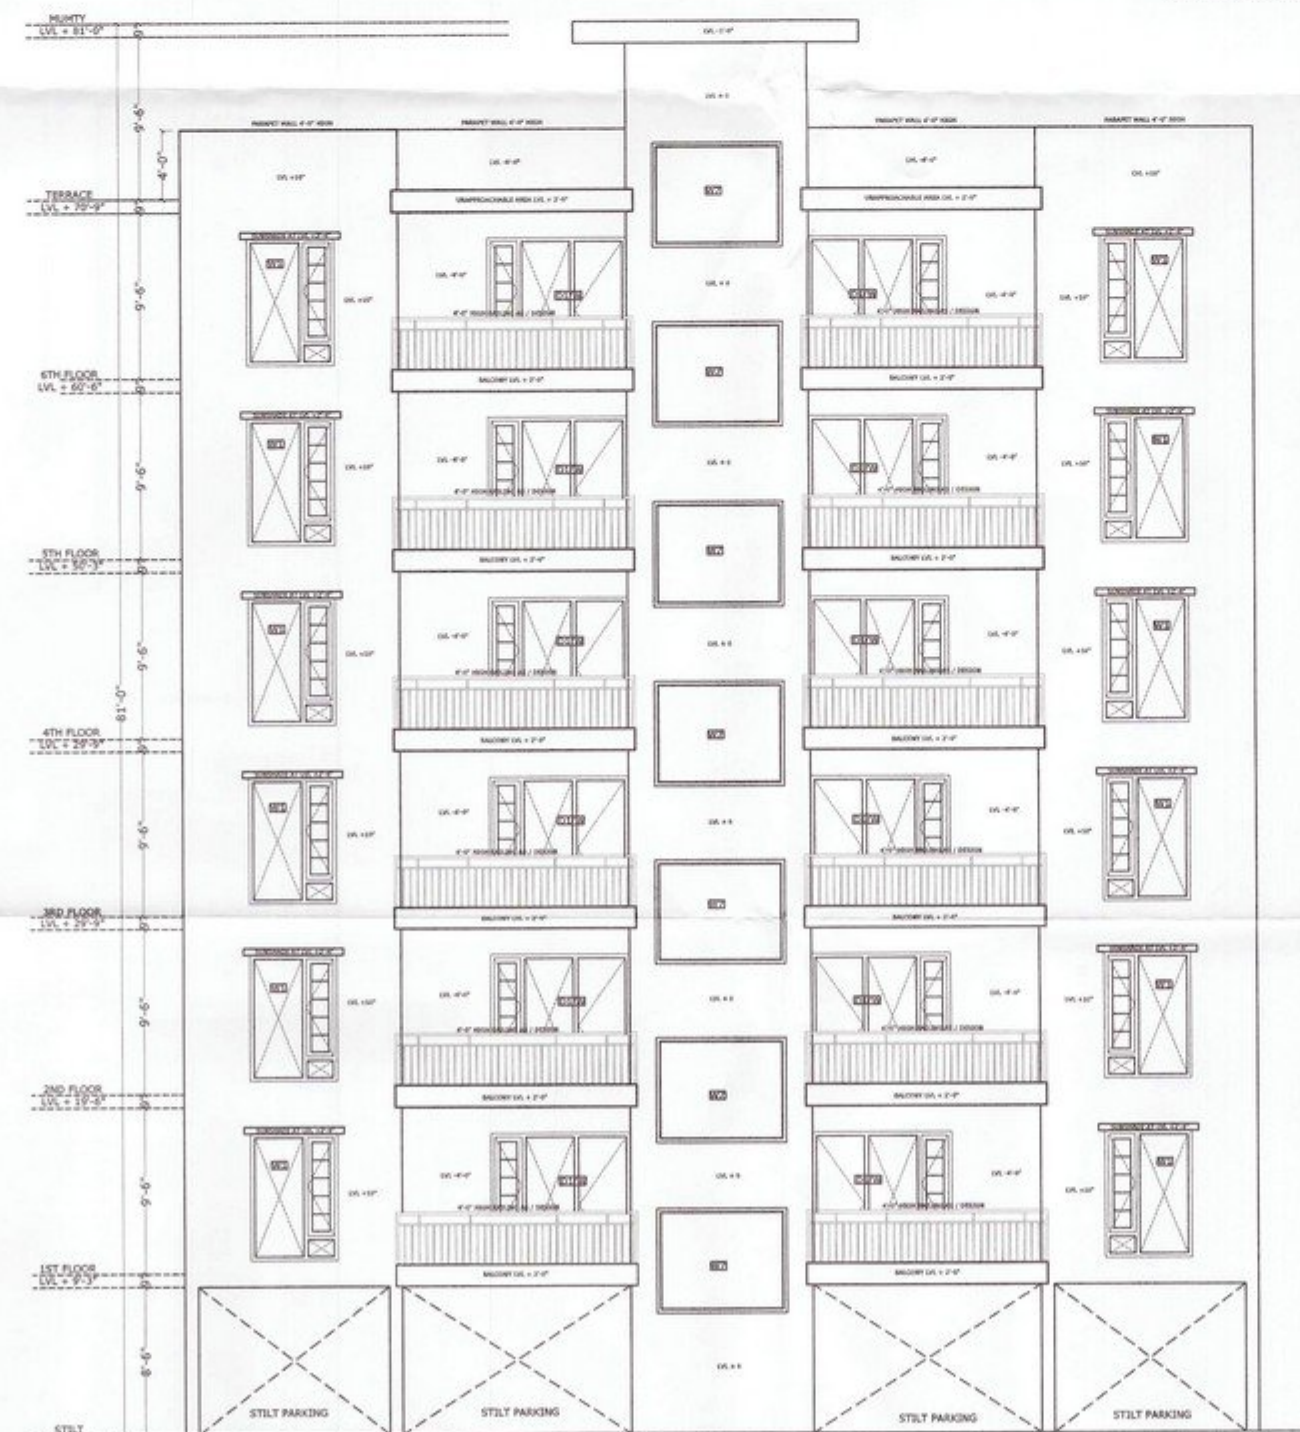

ELEVATION - A

ਮਹਾਂਨਗਰ
ਨਗਰ ਕੌਂਸਲ ਖਰਾਰ

ਮੁਹਿਤਮਾਦ
21/11/2020
Asstt. Municipal Engineer
Municipal Council
KHARAR

ਮੁਹਿਤਮਾਦ
Municipal Engineer
Municipal Council
KHARAR

ਮੁਹਿਤਮਾਦ
ਕਾਰਜ ਸੂਚਕ ਅਫਸਰ
ਨਗਰ ਕੌਂਸਲ ਖਰਾਰ

PROJECT:-
PROPOSED GROUP HOUSING FOR
"NIRWANA HEIGHTS"
AT VILL.- KHANPUR, KURALI HIGHWAY,
KHARAR

DEVELOPERS:-
EAST AVENUE INFRACON PVT. LTD.

TITLE:
SECTION & ELEVATION

BLOCK- C2

ARCHITECT:-

Ar. Umesh Sharma
2017/84816

OWNER:-

For East Avenue Infracon Pvt. Ltd.

Director

ARCHITECTS:
The Design Studio
ARCHITECTS/INTERIOR DESIGNERS & TURNKEY PROJECTS
SCO 230-31 THIRD FLOOR, SEC. 34-A,
CHANDIGARH. Ph. -0172-5019372

Approved
DRAWN:

Date:

THIS DRAWING IS THE PROPERTY OF THE CONSULTANTS. NO PART OF THIS
SHALL BE USED, COPIED OR REPRODUCED WITHOUT THEIR WRITTEN PERMISSION

SCALE : NTS

DRG. NO.-56

ਮੁਹਿਤਮਾਦ
ਉਦਯੋਗ ਭਵਨ, ਸੈਕਟਰ - 17, ਚੰਡੀਗੜ੍ਹ
ਫਾਇਲ ਨੰ. E-120059
ਮਿਤੀ: 16.10.2020