

ਸੀਨੀਅਰ ਆਰਕੀਟੈਕਟ  
ਗੁਰੂਗੜ੍ਹ, ਸਚਿਬਦਾਦੀ ਅਜੀਤ ਸਿੰਘ ਨਗਰ

Chief Town Planner,  
Punjab, Chandigarh

No-5501CTV(Pb)SC-122  
Date-26/1/2020

Assistant Town Planner  
GMADA, S.A.S. Nagar

Divisional Engineer  
Public Health Division No.1  
GMADA, S.A.S. Nagar

**SUPERCEDED PLANS OF**  
**LOW RISE TOWERS**  
**LR-1, LR-2, LR-3, LR-4, LR-5 & LR-6**  
**SITE NO.10 GROUP HOUSING**  
**JANTA LAND Pvt. Ltd.**  
**SECTOR-91,**  
**MOHALI**

REMARKS:-

- NOTES:-
- 1 TREE FOR EVERY 225 SQM OF BUILT UP AREA SHALL BE PROVIDED
  2. All dimensions are in mm.
  3. All windows and ventilators are openable.
  4. Lift well are mechanically Pressurized.
  5. Fire services install as per NBC.
  6. 100% power backup for emergency services.

DIRECTION:-



Architect  
GITIKA (ARCHITECT)  
CA-2007/39302

ARCHITECT


OWNER  
PROJECT:  
JUBILEE GOLF VISTA

OWNER  
PROJECT:  
JUBILEE GOLF VISTA


SHEET TITLE:-  
ELEVATIONS  
FOR LR-1 & LR-4

SCALE 1:100 @ A1

ACME BUILDERS PVT. LTD.  
GH-10, SECTOR-91, JLPL,  
MOHALI, (Pb)

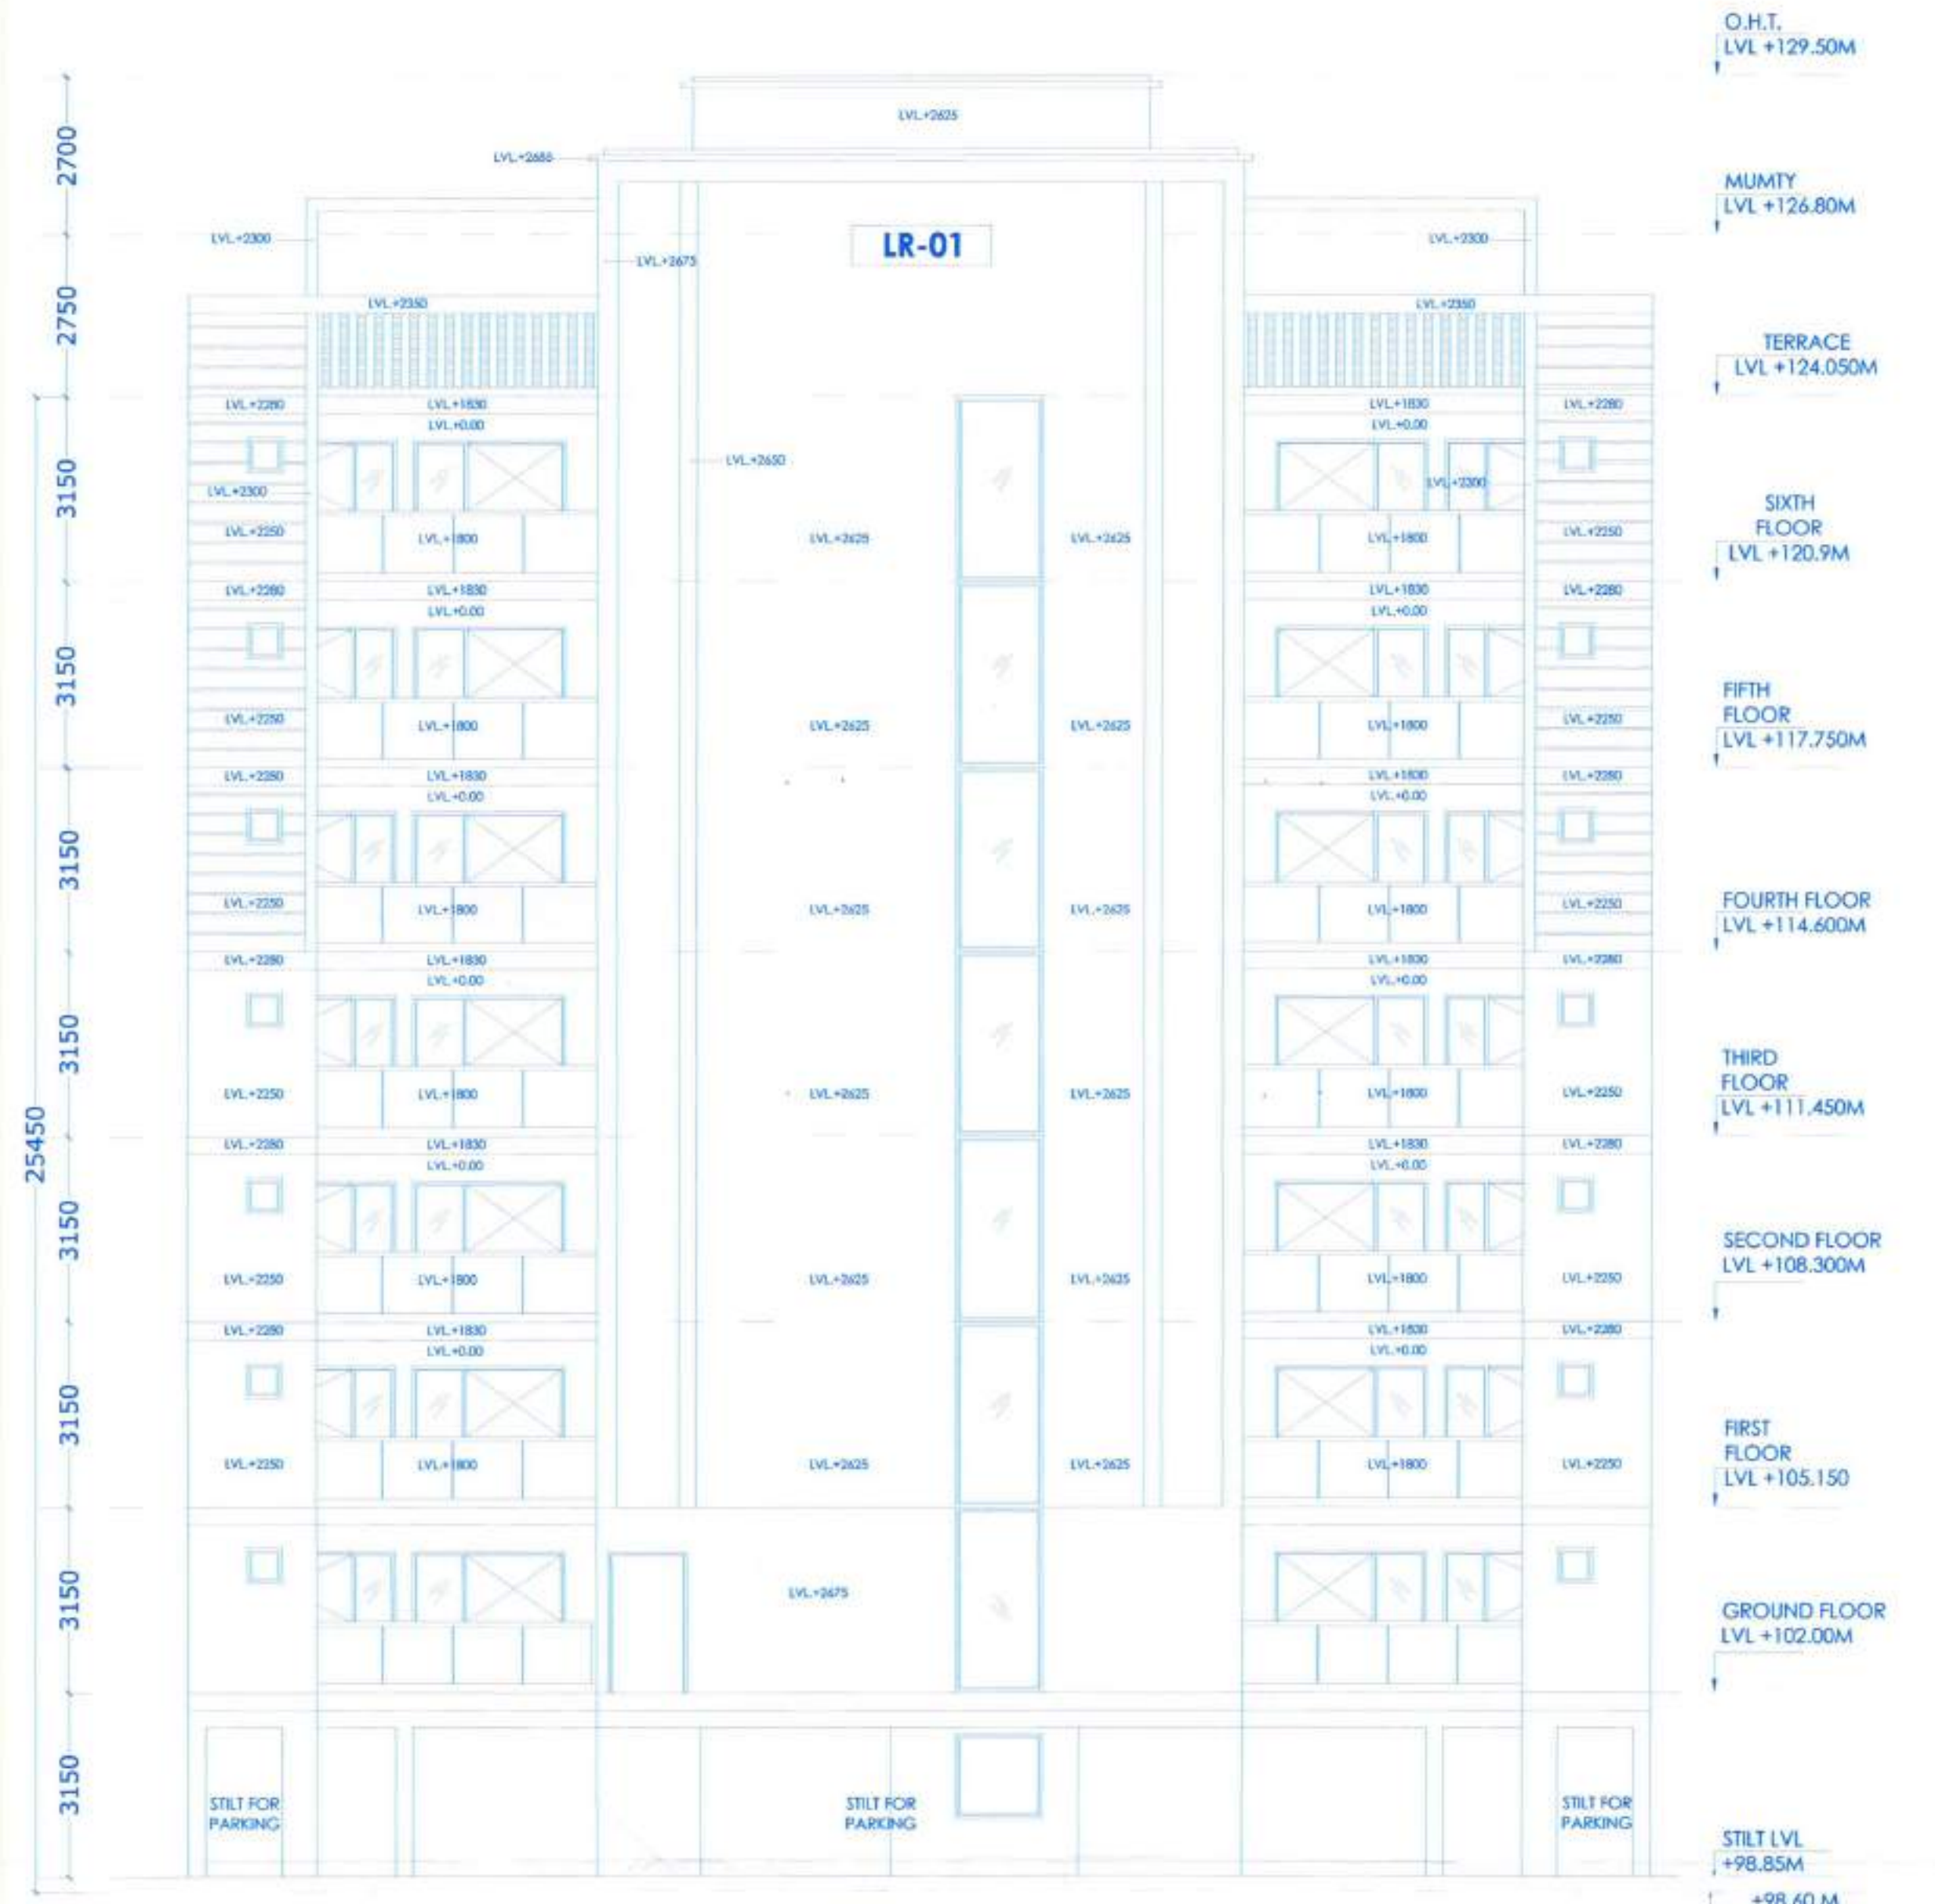

TYPICAL ELEVATION AT 'A'

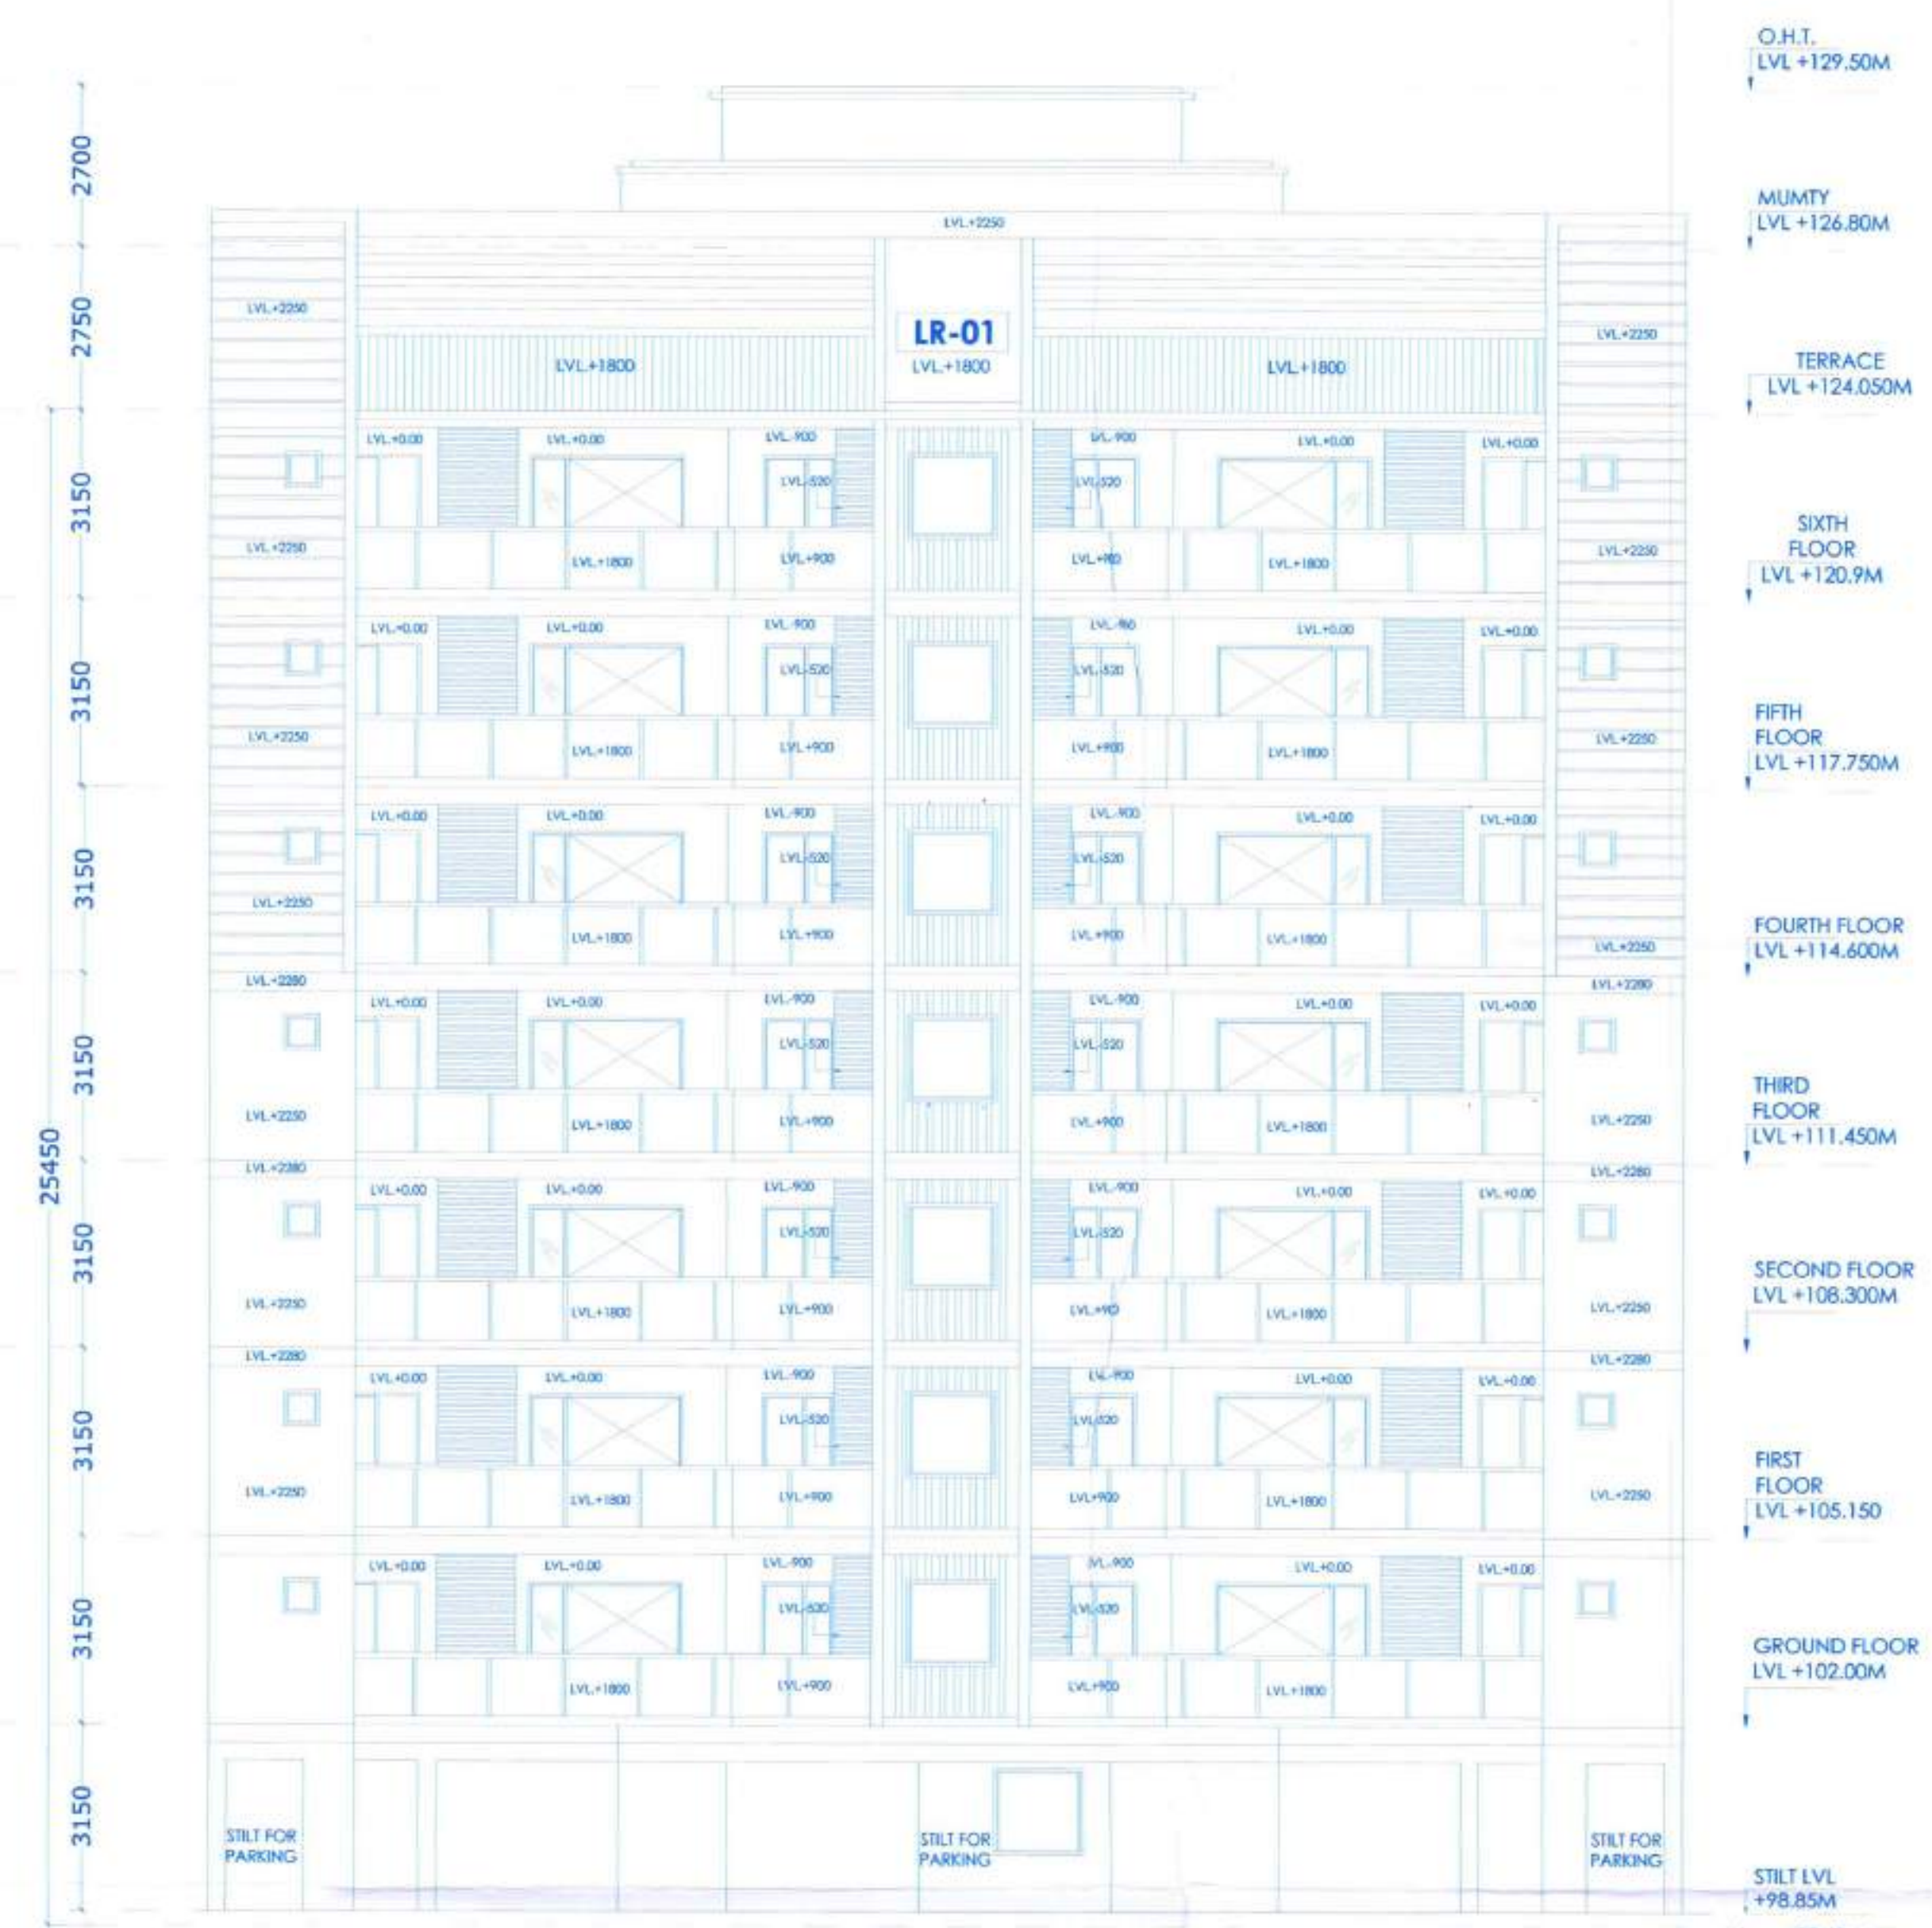

TYPICAL ELEVATION AT 'B'