


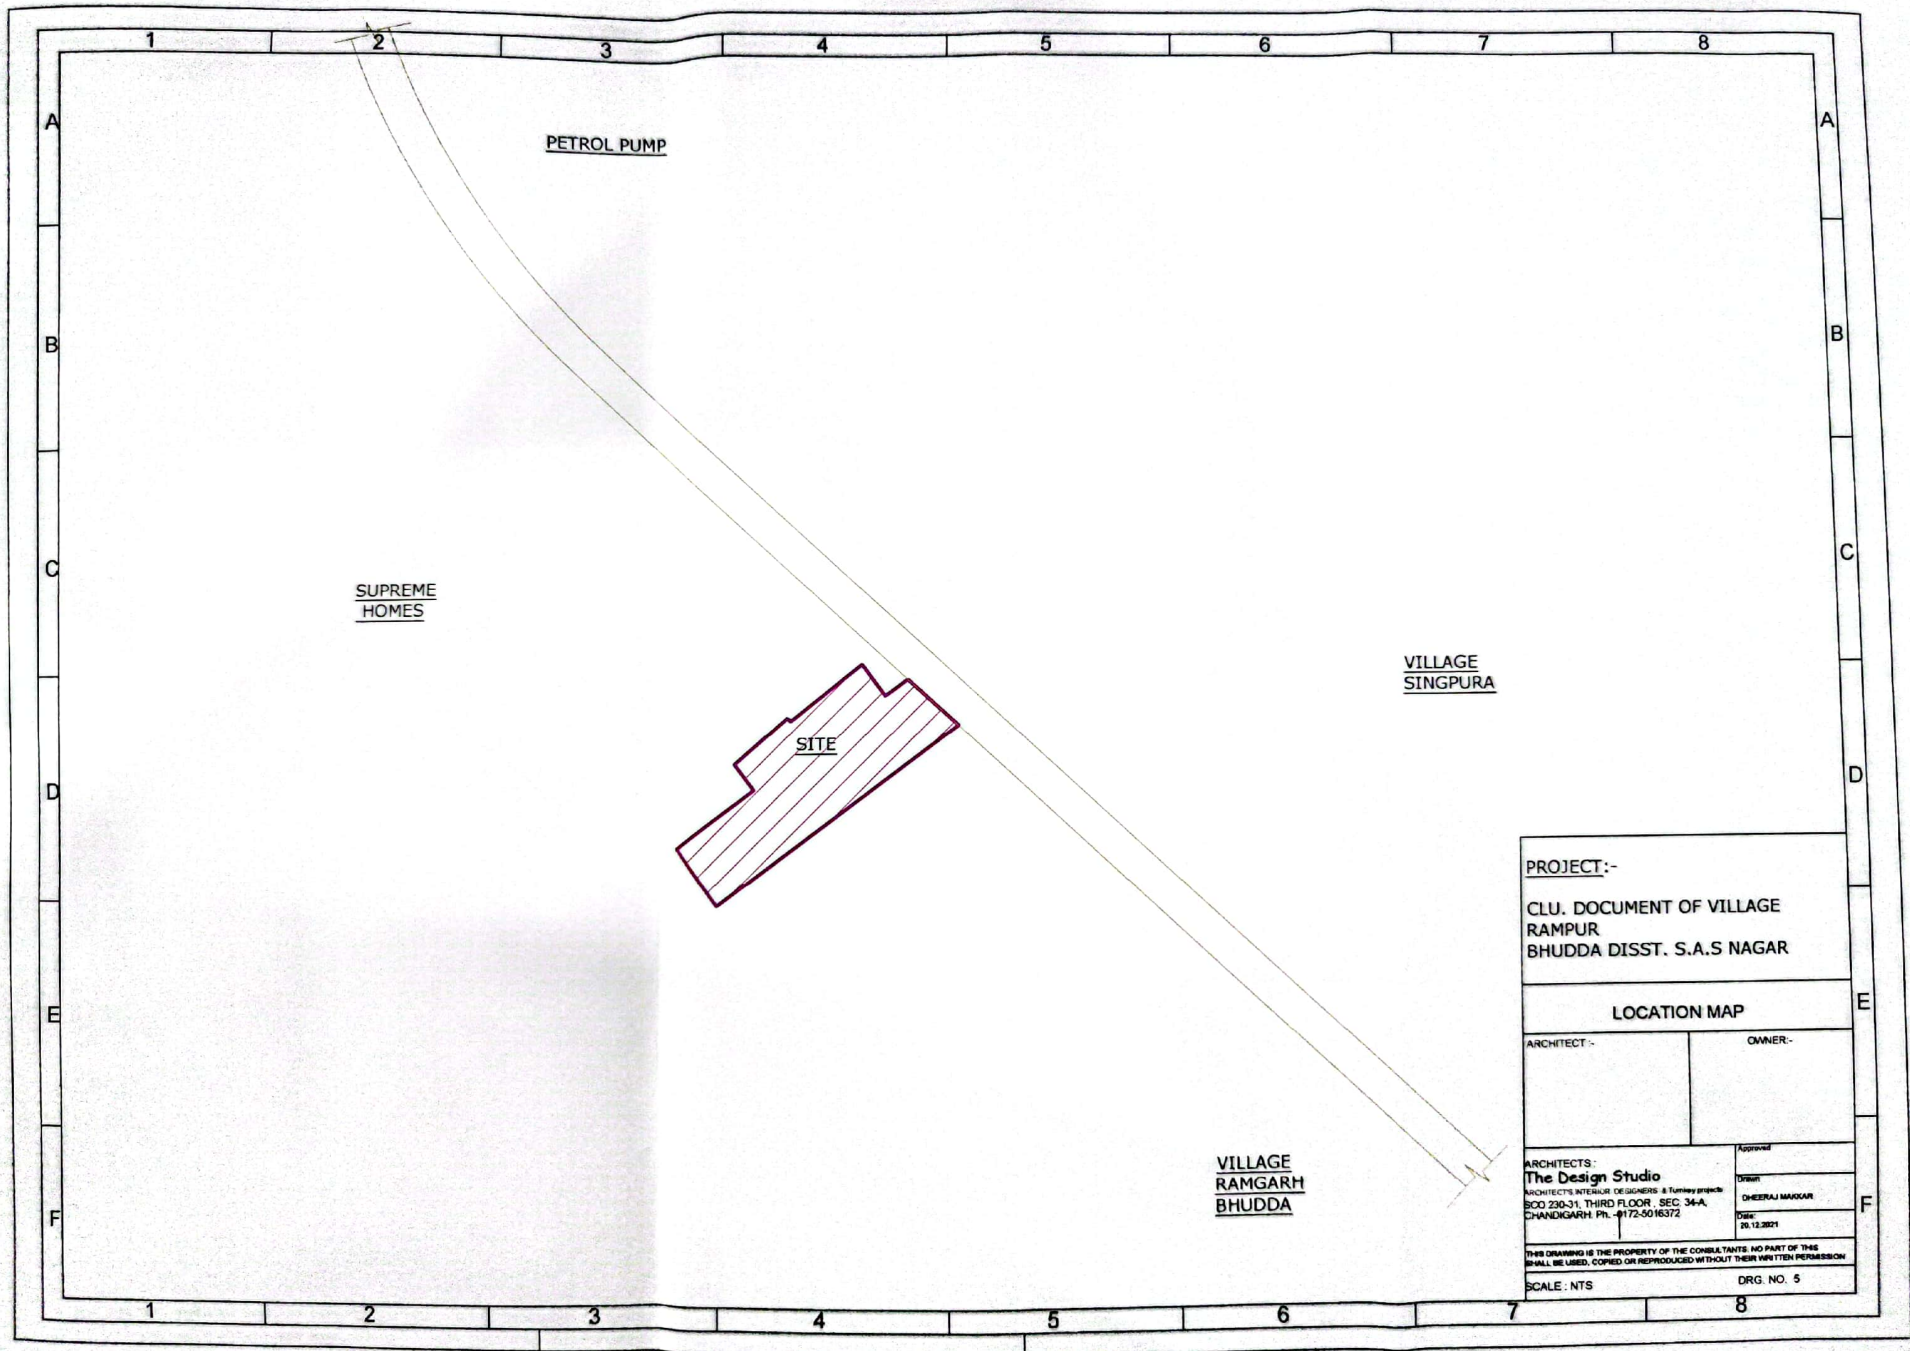

PROJECT:- CLU. DOCUMENT OF VILLAGE RAMPUR BHUDDA DISST. S.A.S NAGAR	
LOCATION MAP	
ARCHITECT:-	OWNER:-
ARCHITECTS:- The Design Studio ARCHITECTS INTERIOR DESIGNERS & Turnkey projects BOD 230-311, THIRD FLOOR, SEC. 34-A, CHANDIGARH. Ph. 9172-3016372	
Approved Drawn Checked Date: 10.12.2021	
This drawing is the property of the consultants. No part of this shall be used, copied or reproduced without their written permission.	
SCALE: NTS	DRG. NO. 5