



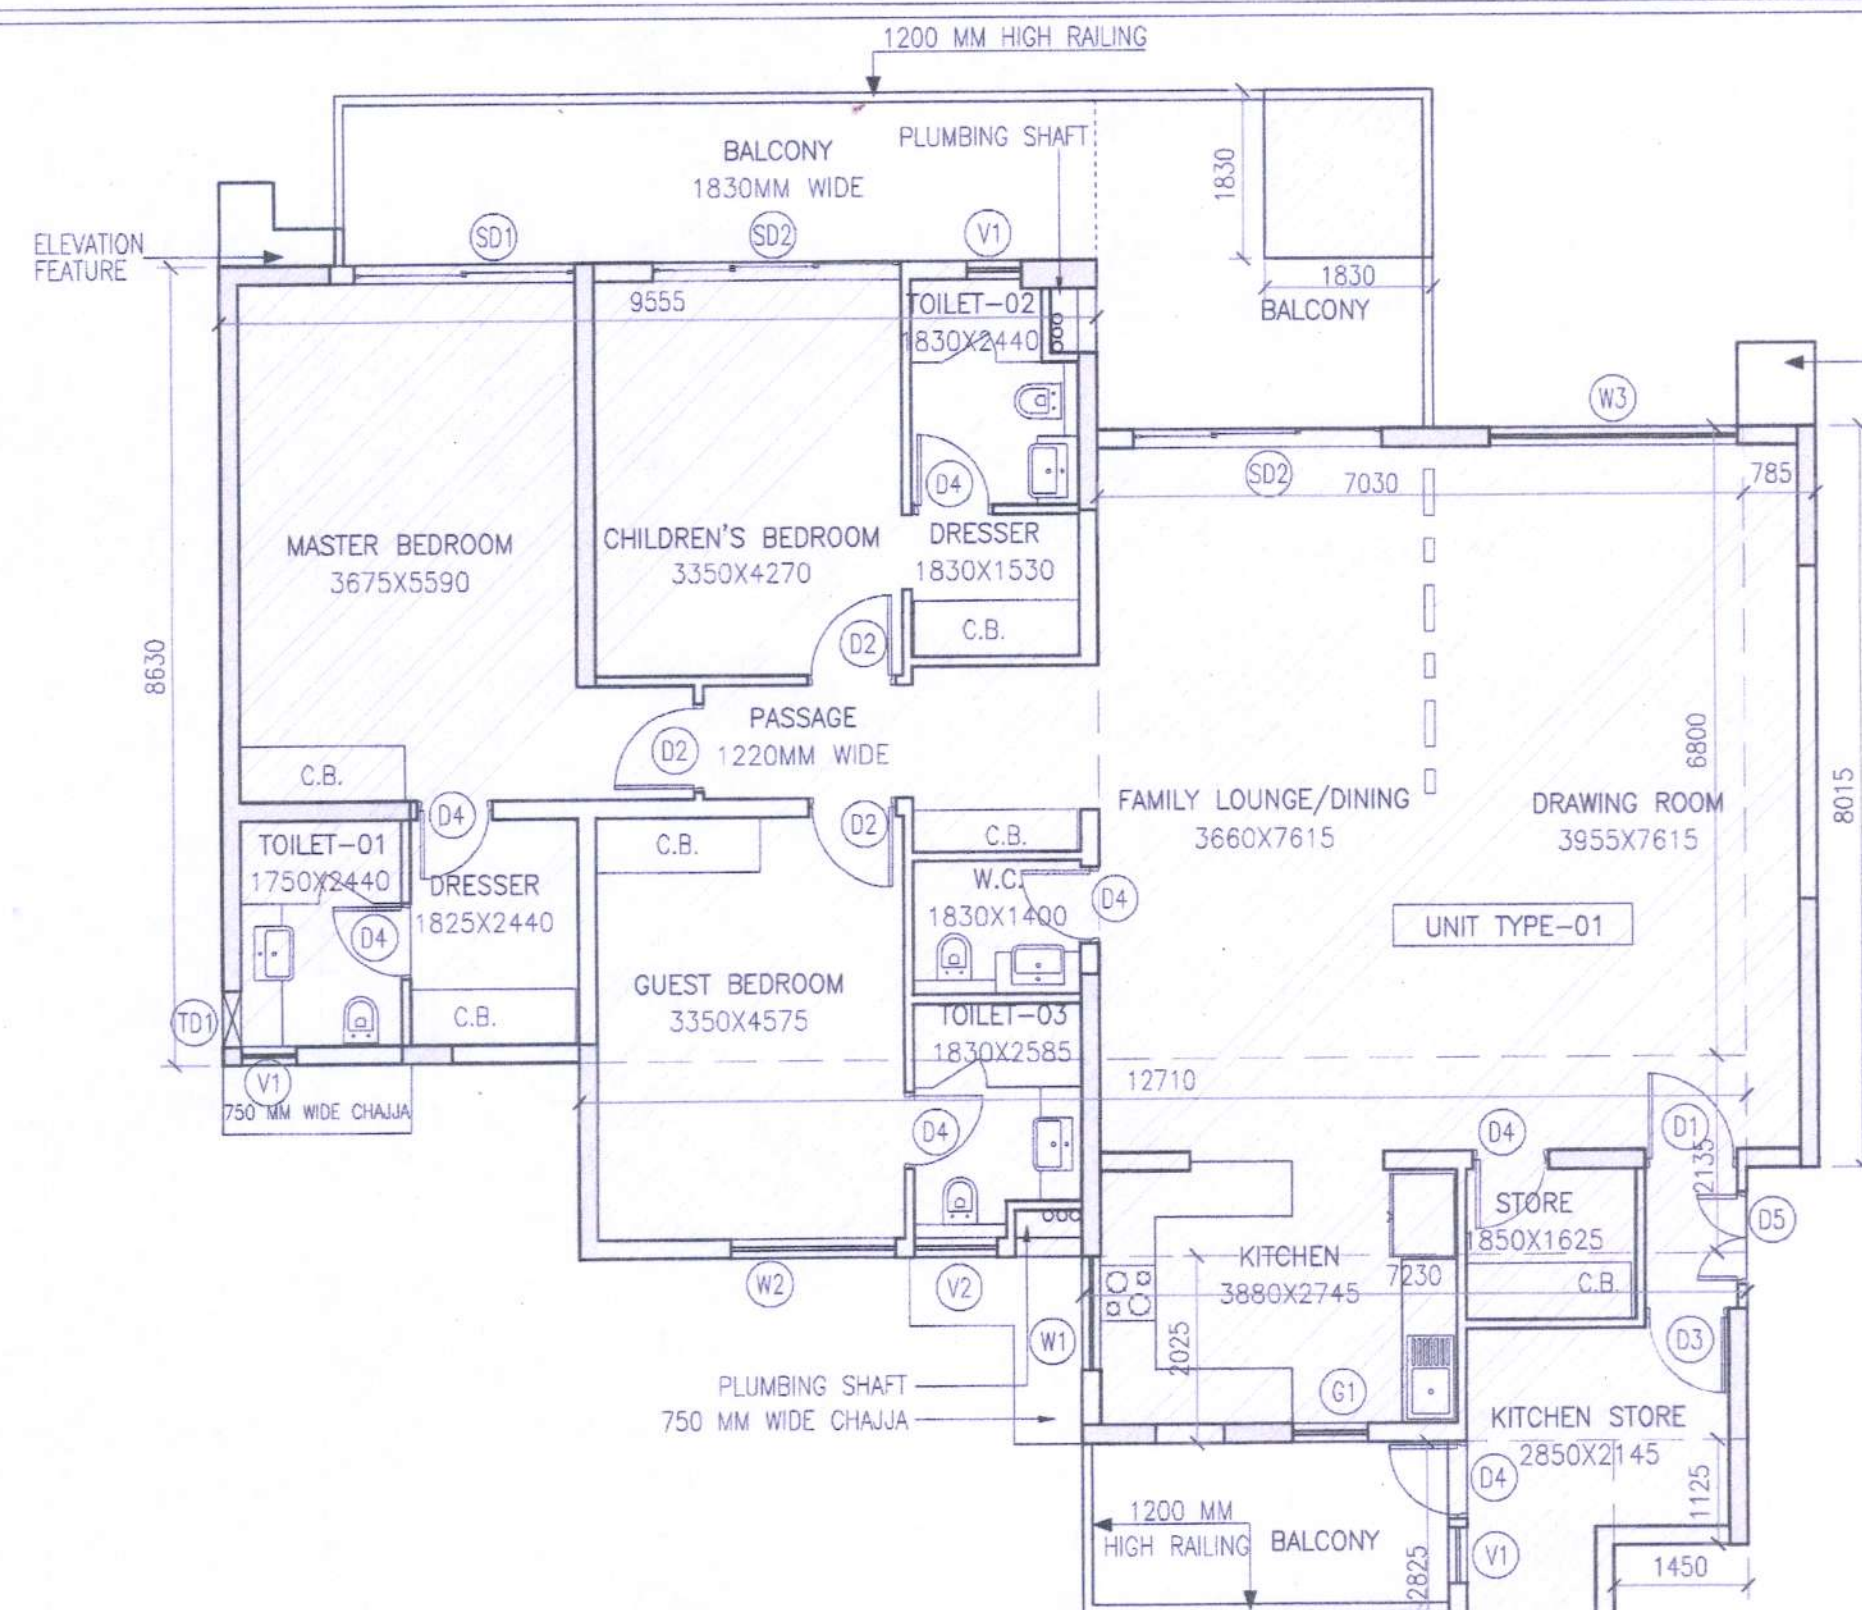

A UNIT TYPE-1 : 3 BEDROOM + 4 TOILET + KITCHEN STORE

Scale: 1:75

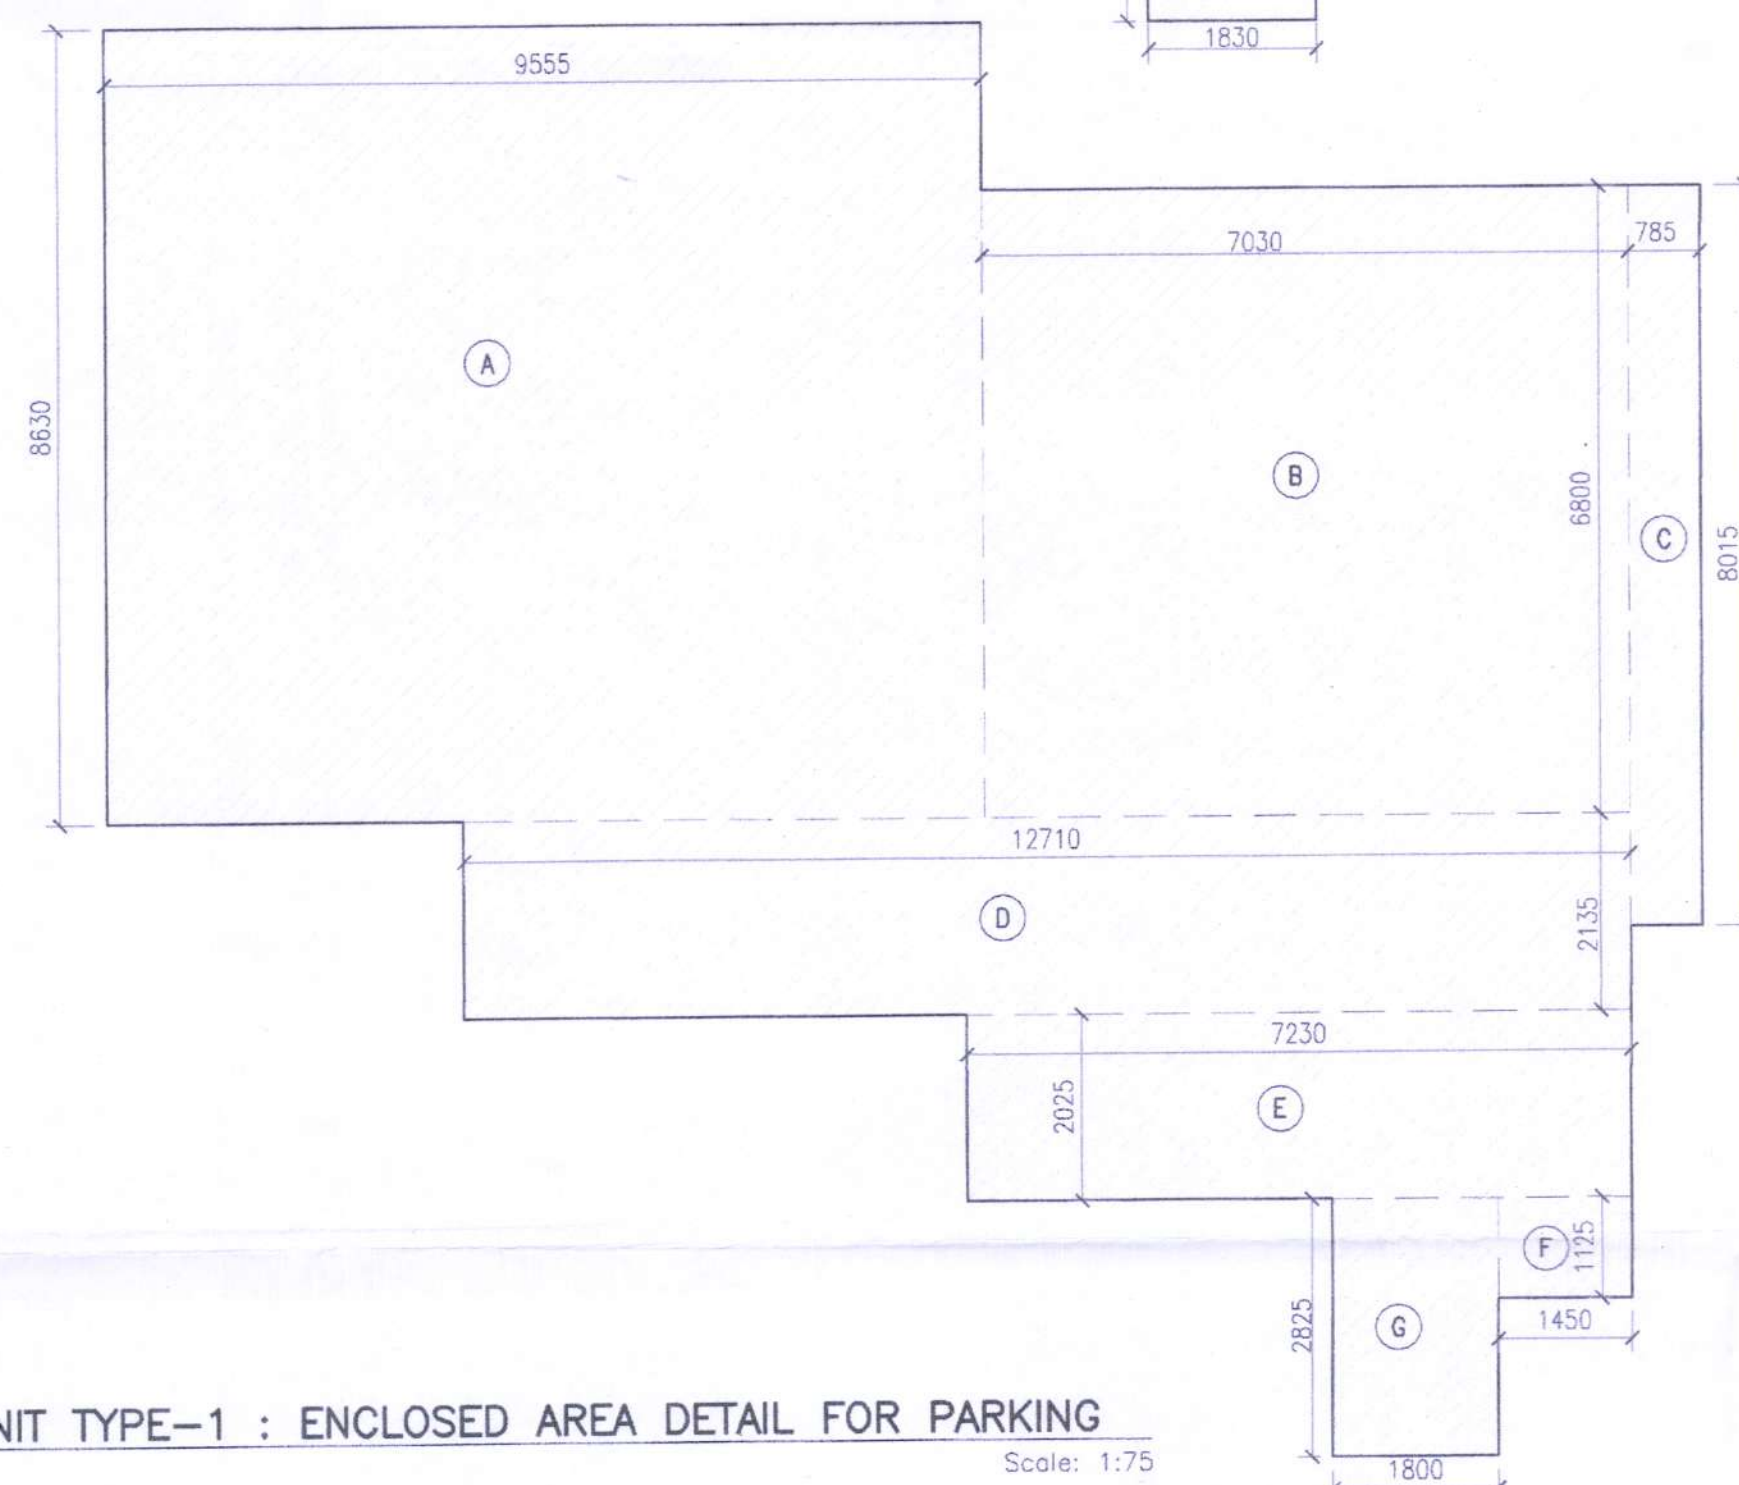


B UNIT TYPE-1 : ENCLOSED AREA DETAIL FOR PARKING

Scale: 1:75


UNIT TYPE-1 (AREA CALCULATIONS)				
ENCLOSED AREA CALCULATIONS FOR PARKING				
S.NO	LENGTH (METRES)	WIDTH (METRES)	AREA (SQ.M.)	AREA (SQ.FT.)
A	9.555	X 8.630	= 82.490	887.596
B	7.039	X 8.800	= 47.804	514.562
C	0.785	X 8.015	= 6.292	67.727
D	12.710	X 2.135	= 27.136	292.092
E	7.230	X 2.025	= 14.641	157.566
F	1.630	X 1.125	= 1.834	19.741
G	1.800	X 2.825	= 5.085	54.735
H	1.830	X 1.830	= 3.349	36.049
TOTAL AREA FOR PARKING			188.601	2030.101

DOOR & WINDOW SCHEDULE				
TAG	SIZE	DILL LEVEL	LINTEL	REMARKS
D1	1000 X 2400	F.F.L.	2400	Swing Door
D2	900 X 2400	F.F.L.	2400	Swing Door
D3	900 X 2400	F.F.L.	2400	Swing Door
D4	800 X 2400	F.F.L.	2400	Swing Door
D5	1000 X 2400	F.F.L.	2400	Swing Door
S01	2400 X 2400	F.F.L.	2400	Sliding Glass Shutter
S02	2700 X 2400	F.F.L.	2400	Sliding Glass Shutter
V1	800 X 1200	1200	2400	Top Hung Glass Shutter
V2	900 X 1200	1200	2400	Top Hung Glass Shutter
W1	1200 X 1350	1050	2400	Sliding Glazed Window
W2	1800 X 1500	900	2400	Sliding Glazed Window
W3	2700 X 1500	900	2400	Sliding Glazed Window
G1	600 X 2400	F.F.L.	2400	Glass Shutter (Swing)
TP1	600 X 1200	1200	2400	Trap Door

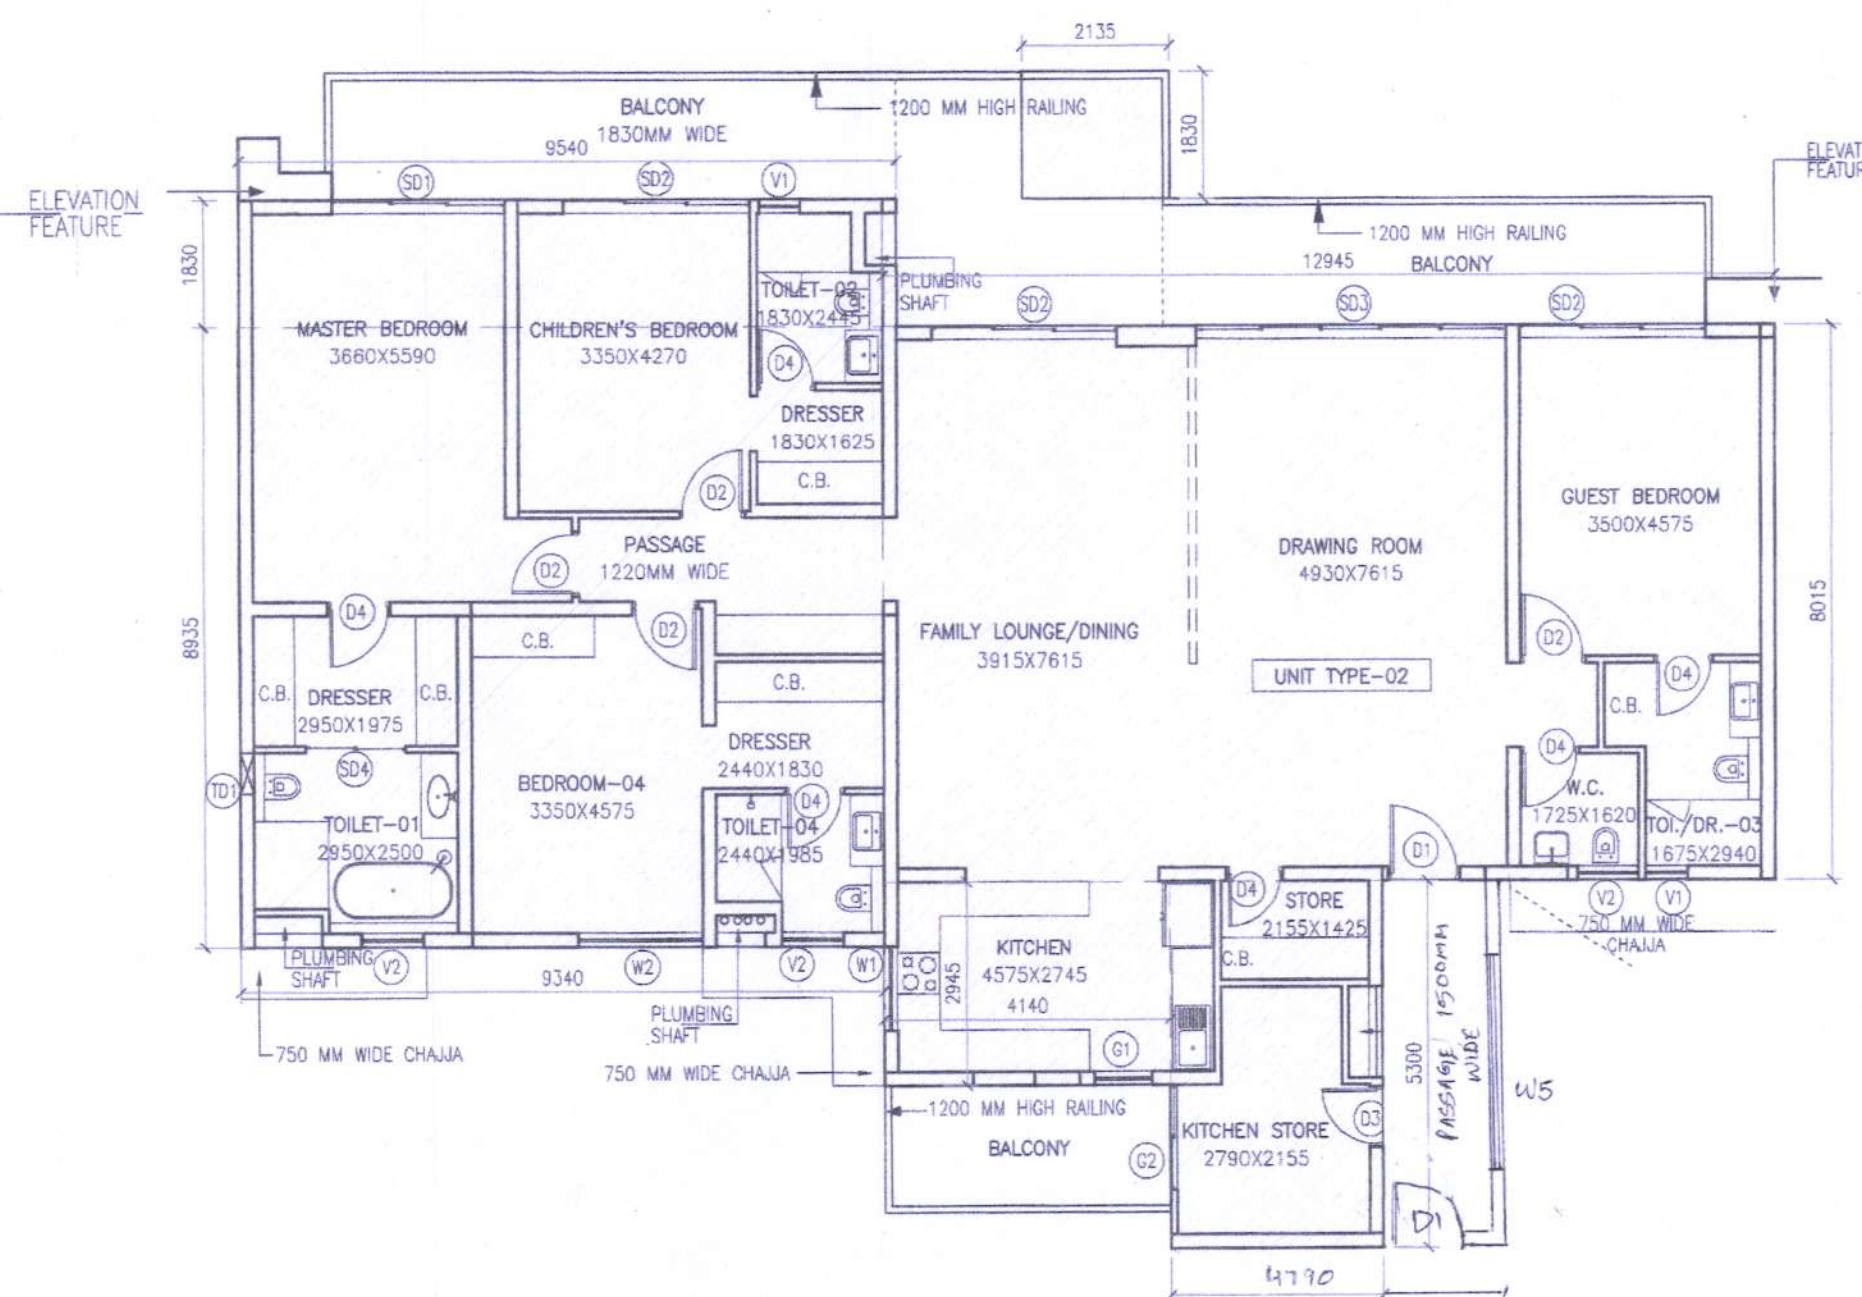

C UNIT TYPE-2 : 4 BEDROOM + 5 TOILET + KITCHEN STORE

Scale: 1:75

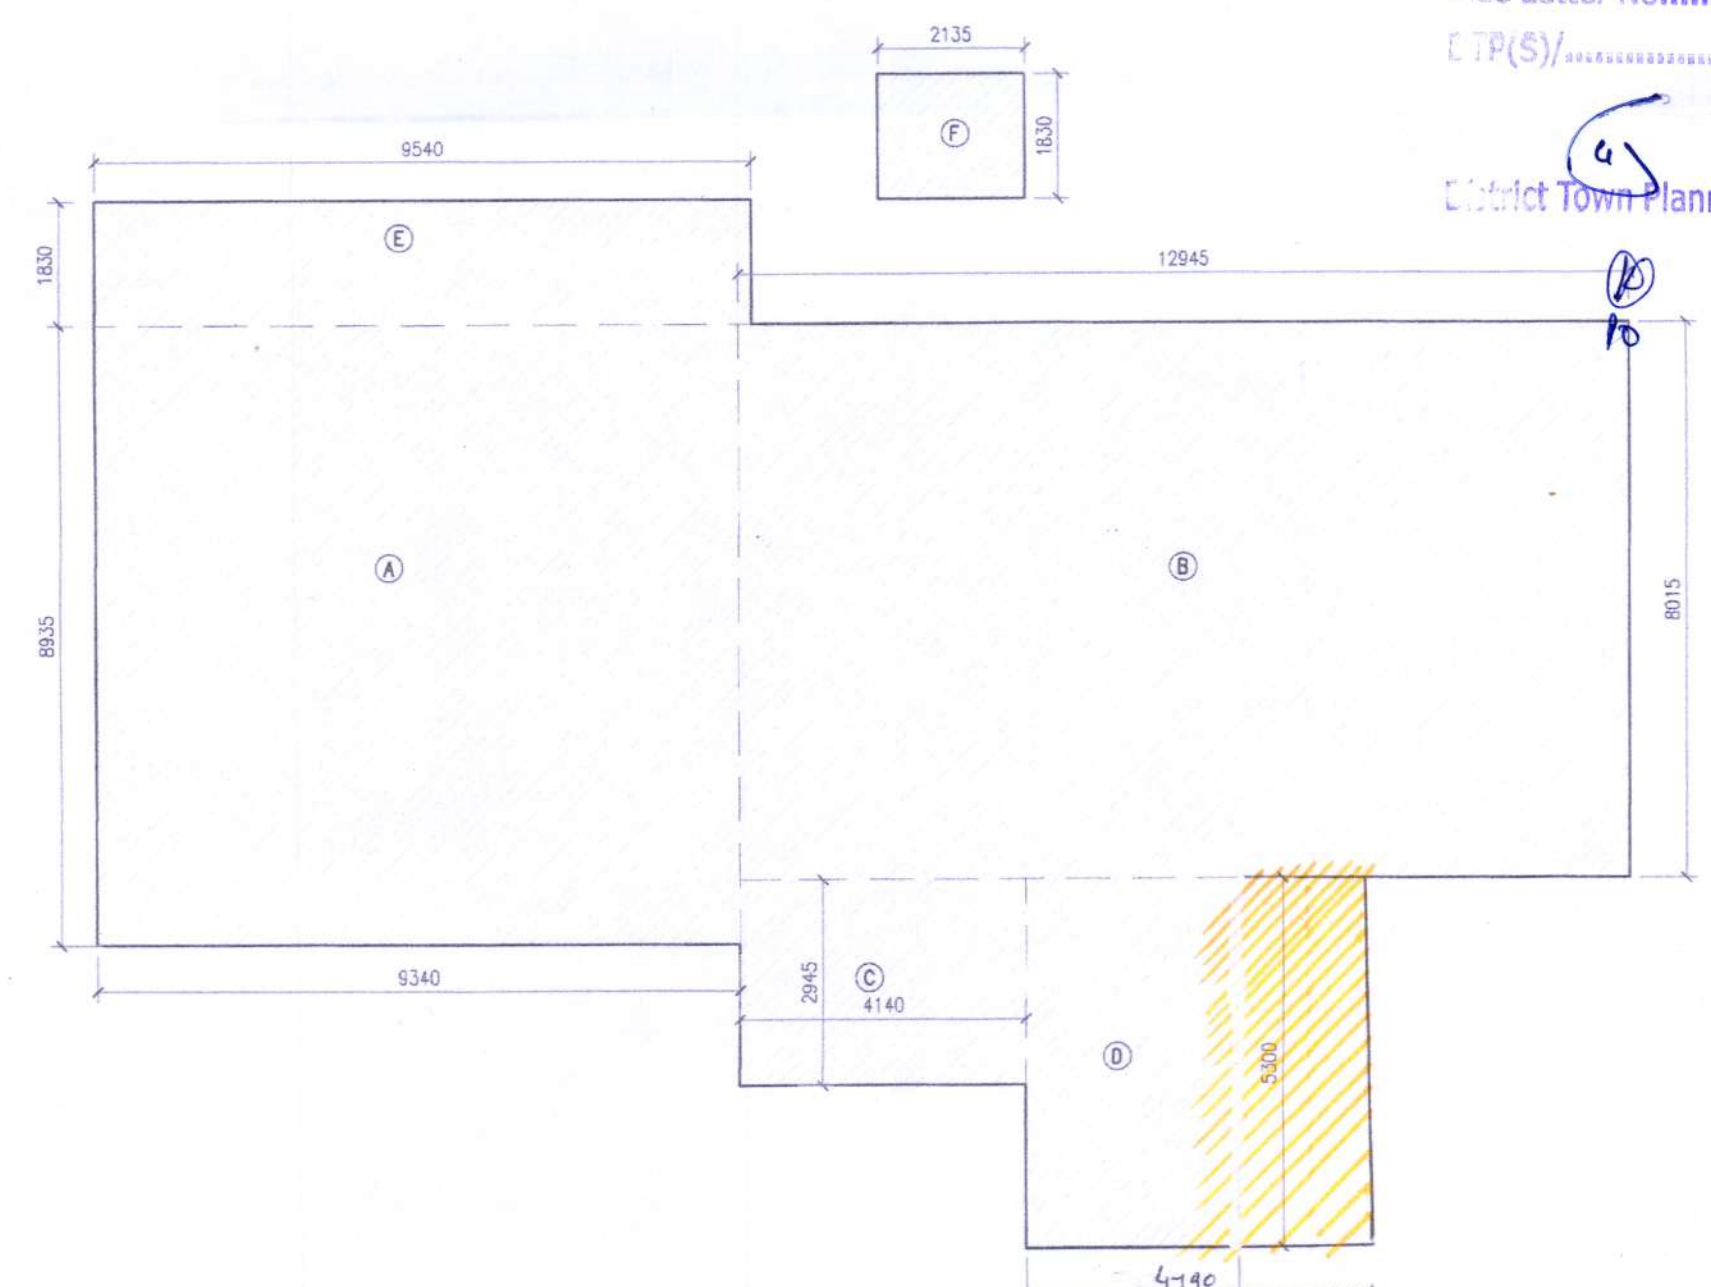


B UNIT TYPE-2 : ENCLOSED AREA DETAIL FOR PARKING

Scale: 1:75


UNIT TYPE-2(AREA CALCULATIONS)				
ENCLOSED AREA CALCULATIONS FOR PARKING				
S.NO	LENGTH (METRES)	WIDTH (METRES)	AREA (SQ.M.)	AREA (SQ.FT.)
A	9.340	X 8.605	= 83.453	898.28
B	12.945	X 8.015	= 103.754	1116.80
C	4.140	X 2.945	= 12.192	131.23
D	4.190	X 5.300	= 22.207	239.24
E	9.540	X 1.830	= 17.458	187.91
F	2.135	X 1.830	= 3.907	42.05
TOTAL AREA FOR PARKING			246.154	2649.34

DOOR & WINDOW SCHEDULE				
TAG	SIZE	DILL LEVEL	LINTEL	REMARKS
D1	1000 X 2400	F.F.L.	2400	Swing Door
D2	900 X 2400	F.F.L.	2400	Swing Door
D3	900 X 2400	F.F.L.	2400	Swing Door
D4	800 X 2400	F.F.L.	2400	Swing Door
S01	2500 X 2400	F.F.L.	2400	Sliding Glass Shutter
S02	2700 X 2400	F.F.L.	2400	Sliding Glass Shutter
S03	4500 X 2400	F.F.L.	2400	Sliding Glass Shutter
V1	800 X 1200	1200	2400	Top Hung Glass Shutter
V2	900 X 1200	1200	2400	Top Hung Glass Shutter
W1	1200 X 1350	1050	2400	Sliding Glazed Window
W2	1800 X 1500	900	2400	Sliding Glazed Window
G1	800 X 2400	F.F.L.	2400	Glass Shutter (Swing)
G2	1500 X 2400	F.F.L.	2400	Sliding Glass Shutter
TP1	600 X 1200	1200	2400	Trap Door
W5	2700 X 1500	900	2400	SLIDING GLAZED WINDOW

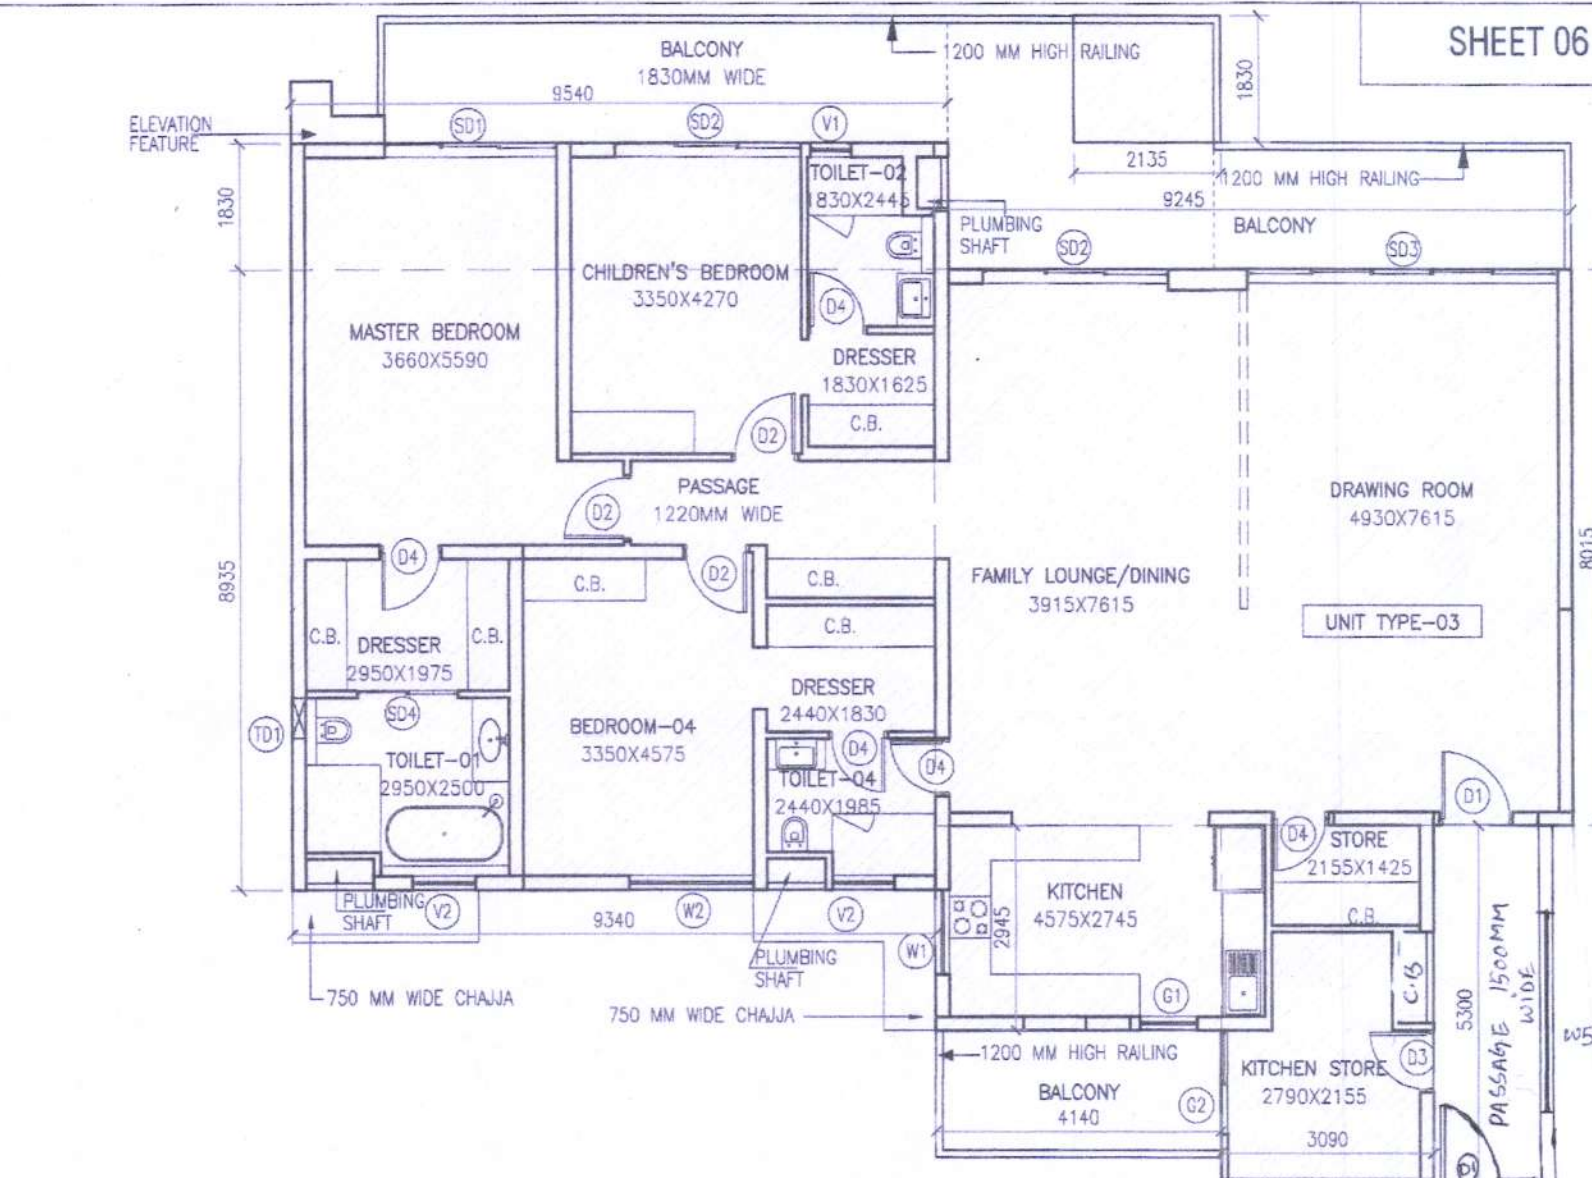

E UNIT TYPE-3 : 3 BEDROOM + 4 TOILET + KITCHEN STORE

Scale: 1:75

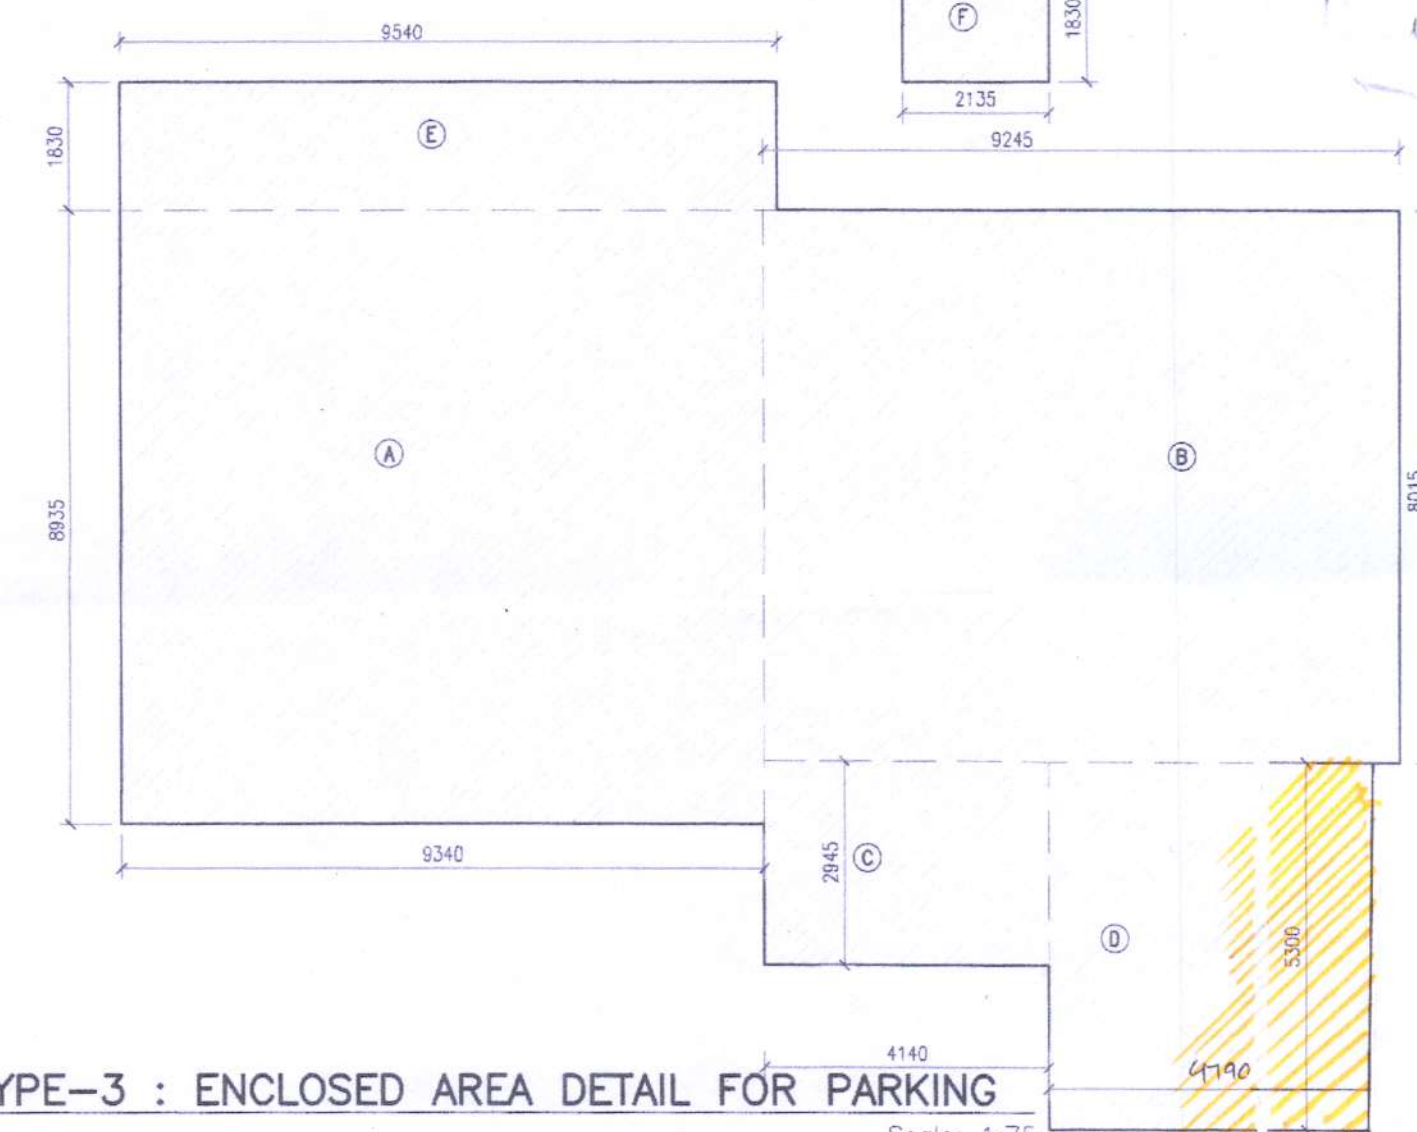

D UNIT TYPE-3 : ENCLOSED AREA DETAIL FOR PARKING

Scale: 1:75

UNIT TYPE-3(AREA CALCULATIONS)						
ENCLOSED AREA CALCULATIONS FOR PARKING						
S.NO	LENGTH (METRES)	WIDTH (METRES)	AREA (SQ.M.)	AREA (SQ.FT.)		
A	9.340	X	8.635	=	83.453	898.288
B	9.245	X	8.015	=	74.089	797.802
C	4.140	X	2.945	=	12.192	131.235
D	4.190	X	5.300	=	22.207	239.246
E	9.340	X	1.830	=	17.088	187.918
F	2.135	X	1.830	=	3.907	42.055
TOTAL AREA FOR PARKING				216.94	2338.544	

DOOR & WINDOW SCHEDULE				
TAG	SIZE	DILL LEVEL	LINTEL	REMARKS
D1	1000 X 2400	F.F.L.	2400	Swing Door
D2	900 X 2400	F.F.L.	2400	Swing Door
D3	900 X 2400	F.F.L.	2400	Swing Door
D4	800 X 2400	F.F.L.	2400	Swing Door
S01	2500 X 2400	F.F.L.	2400	Sliding Glass Shutter
S02	2700 X 2400	F.F.L.	2400	Sliding Glass Shutter
S03	4500 X 2400	F.F.L.	2400	Sliding Glass Shutter
V1	800 X 1200	1200	2400	Top Hung Glass Shutter
V2	900 X 1200	1200	2400	Top Hung Glass Shutter
W1	1200 X 1350	1050	2400	Sliding Glazed Window
W2	1800 X 1500	900	2400	Sliding Glazed Window
G1	800 X 2400	F.F.L.	2400	Glass Shutter (Swing)
G2	1500 X 2400	F.F.L.	2400	Sliding Glass Shutter
TP1	600 X 1200	1200	2400	Trap Door
W5	2700 X 1500	900	2400	SLIDING GLAZED WINDOW

NOTES:

- ALL LEVELS MENTIONED ARE WITH REFERENCE TO EXTERNAL ROAD LEVEL (± 00 NEAR G1)
- TOILET SHALL BE MECHANICALLY VENTILATED.
- BUILDING SHALL BE FULLY AUTOMATIC SPRINKLERED WITH 24 HOURS POWER BACKUP

OWNERS' SIGN:

TurnStone Realty LLP
Authorised Signatory

ARCHITECTS' SIGN:

SHIPRA
CA/2004/34608

PROPOSED GROUP HOUSING AT, SITE 2-7,
SECTOR 67, MOHALI, PUNJAB, INDIA
MEASURING SITE AREA = 12.61 ACRES
= (51036.92 SQ. MT.)

OWNER:

TURNSTONE REALTY LLP

SHEET TITLE:

DWELLING UNITS AREA (FOR PARKING PURPOSE)

DRAWING NO:

A-06

SCALE:

1:75

DATE:

FEBRUARY 2023

ARCHITECTS:

4th DIMENSION C-17, Basement, ANAND NIKETAN,
New Delhi - 110 021 INDIA
ARCHITECTURE-INTERIORS-PLANNING PHONES: +91-11-41661137 +91-81086137
http://www.4d-arch.com FAX: +91-11-42105425 E-MAIL: mail@4d-arch.com

© & ® THIS DRAWING IS THE PROPERTY OF THE ARCHITECTS AND IS NOT TO BE COPIED OR REPRODUCED WITHOUT PERMISSION