

DOOR & WINDOW SCHEDULE			
TAG	SIZE	SCHEDULE	REMARKS
D1	1050 X 2400	FRL	Swing Door
D2	950 X 2400	FRL	Swing Door
D3	800 X 2400	FRL	Swing Door
D4	800 X 2400	FRL	Swing Door
D5	800 X 2400	FRL	Swing Door
D6	800 X 2400	FRL	Swing Door
D7	800 X 2400	FRL	Swing Door
D8	800 X 2400	FRL	Swing Door
D9	800 X 2400	FRL	Swing Door
D10	1500 X 2400	FRL	2x4 Fire Rating (Swing door)
D11	1500 X 2400	FRL	2x4 Fire Rating (Swing door)
D12	1500 X 2400	FRL	2x4 Fire Rating (Swing door)
D13	1500 X 2400	FRL	2x4 Fire Rating (Swing door)
D14	2000 X 2400	FRL	2x4 Fire Rating (Swing door)
D15	1350 X 2200	FRL	2x4 Fire Rating (Swing door)

2ND BASEMENT AREA CALCULATIONS					
PARKING AREA CALCULATIONS					
S.NO	LENGTH (METRES)	WIDTH (METRES)	NO.	AREA (SQ.M.)	AREA (SQ.FT.)
A	478.010	X 141.154	X 1	= 67473.024	726279.630
SUB TOTAL AREA-1					726279.630

[illegible]

SERVICES / CORE AREAS									
S1	6,500	X	3,500	X	1	=	22,750	244,881	
S2	1,700	X	5,150	X	1	=	8,755	94,239	
S3	5,890	X	6,760	X	1	=	39,816	428,579	
S4	4,060	X	6,760	X	2	=	54,861	560,347	
S4a	1,960	X	1,405	X	2	=	5,592	60,192	

[illegible]

TOTAL 2ND BASEMENT PARKING AREA				
SUB TOTAL AREA-1	SUB TOTAL AREA-2	SUB TOTAL AREA-3	AREA (SQ. M.)	AREA (SQ. FT.)
67473.024	-	26096.308	7947.473	33492.243
				359632.371

TOTAL 2ND BASEMENT BUILT UP AREA				
SUB TOTAL AREA-1	SUB TOTAL AREA-2			
67473.024	-	26096.308	=	41376.716
				445376.969

GENERAL NOTE:
ALL LEVELS MENTIONED ARE WITH REFERENCE TO EXTERNAL FLOOD LEVEL (±00 NEAR G1)
TUNNEL SHALL BE MECHANICALLY VENTILATED
BUILDING SHALL BE FULLY AUTOMATIC SPRINKLED WITH 24 HOURS POWER BACKUP
MECHANICAL VENTILATION SHALL BE PROVIDED IN BACKDRIFT
CARBON DIOXIDE SHALL BE FULLY SPRINKLED
CARBON MONOXIDE SHALL BE FULLY SPRINKLED
TUNNEL SHALL BE FULLY AUTOMATICALLY SPRINKLED
TUNNEL SHALL BE MECHANICALLY VENTILATED
ALL STRUCTURE INCLUDING TO BE IN-UP UNLESS SPECIFIED

OWNERS' SIGN: _____

TURNSTONE REALTY LLP

3/13/2004

SHIPRA

CAI2004/34608

ARCHITECT'S SIGN: _____

Authorized Signatory

PROPOSED GROUP HOUSING AT, SITE 2-7,
SECTOR 67, MOHALI, PUNJAB, INDIA
MEASURING SITE AREA = 12.61 ACRES
= (51036.92 SQ. MT.)

OWNER:
TURNSTONE REALTY LLP

SHEET TITLE:
2ND BASEMENT PLAN & AREA DETAILS

DRAWING NO:	A-03
-------------	------




DATE	FEBRUARY 2023
CALE	:500

ARCHITECTS:

 **4th DIMENSION**
ARCHITECTURE • BUSINESS • PLANNING
<http://www.4d-arch.com>

C-17, Basement, JIAND NIKETAN,
New Delhi - 110 021 INDIA
PHONES: +91.11.41661117 +91.9019861137
FAX: +91.11.67267825 E-MAIL: india@4d-arch.com

© & © THIS DRAWING IS THE PROPERTY OF THE ARCHITECTS AND NOT TO BE COPIED OR REPRODUCED WITHOUT PERMISSION

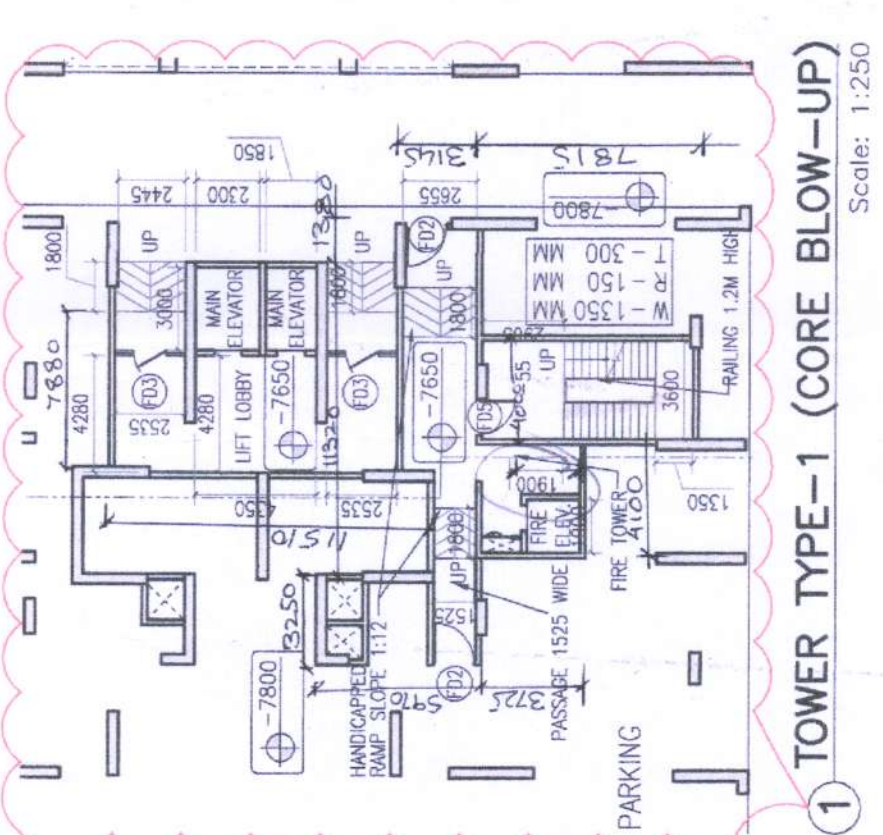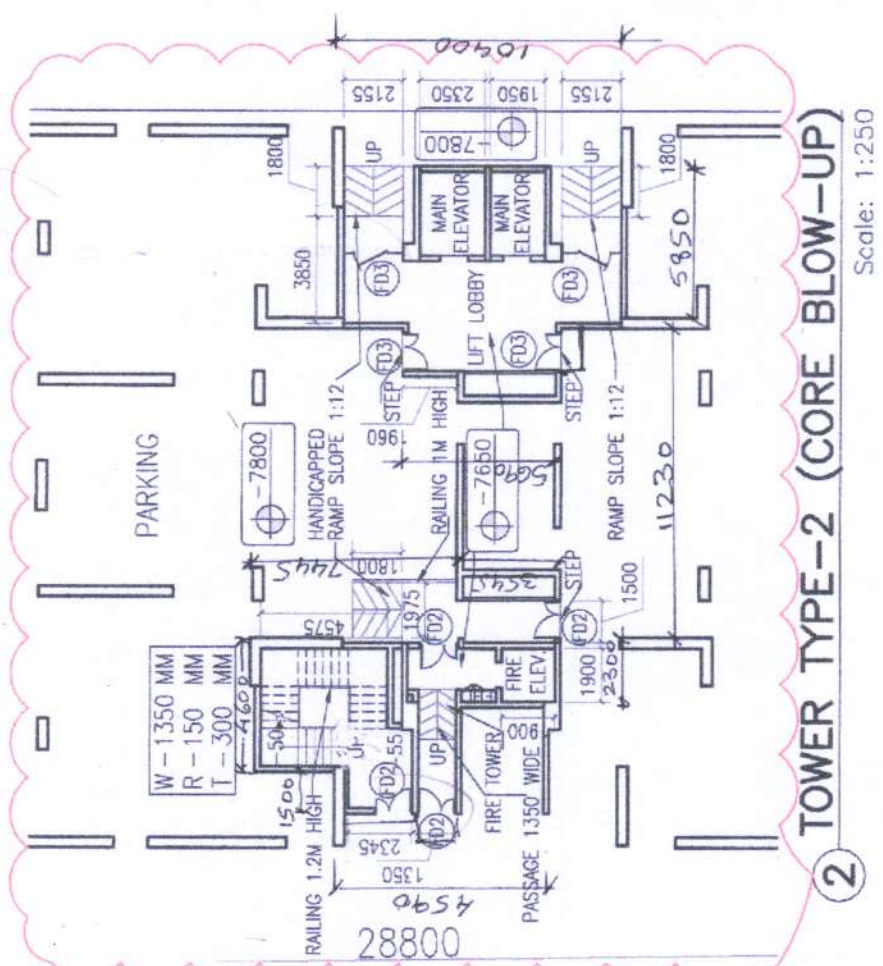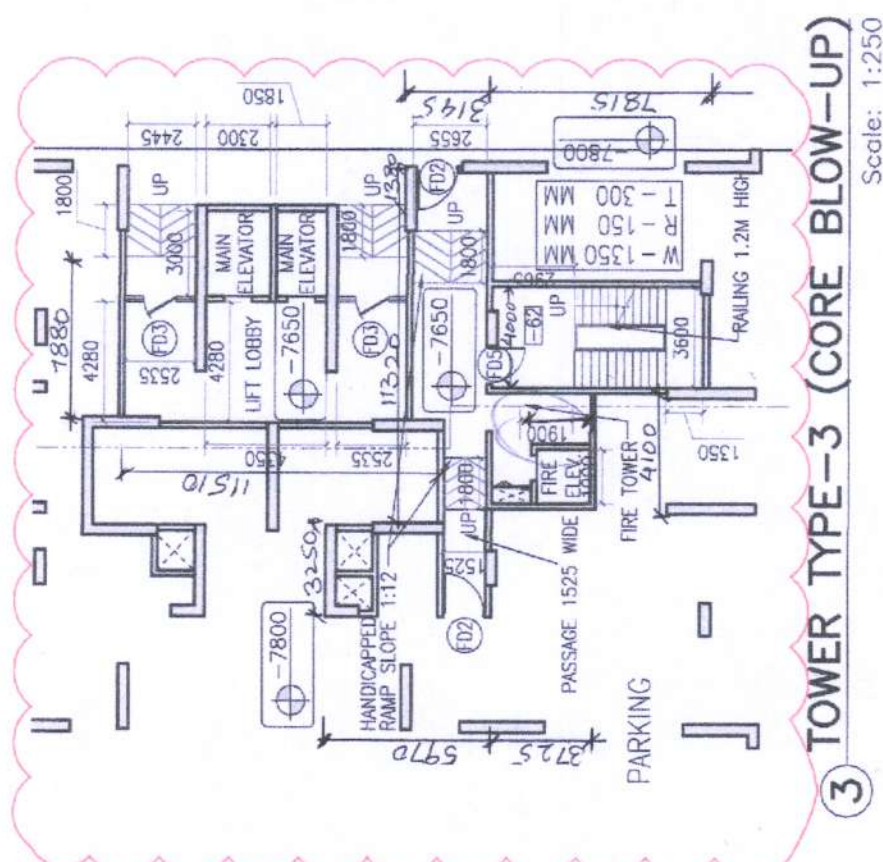

2ND BASEMENT AREA DETAIL

Scale: 1:500