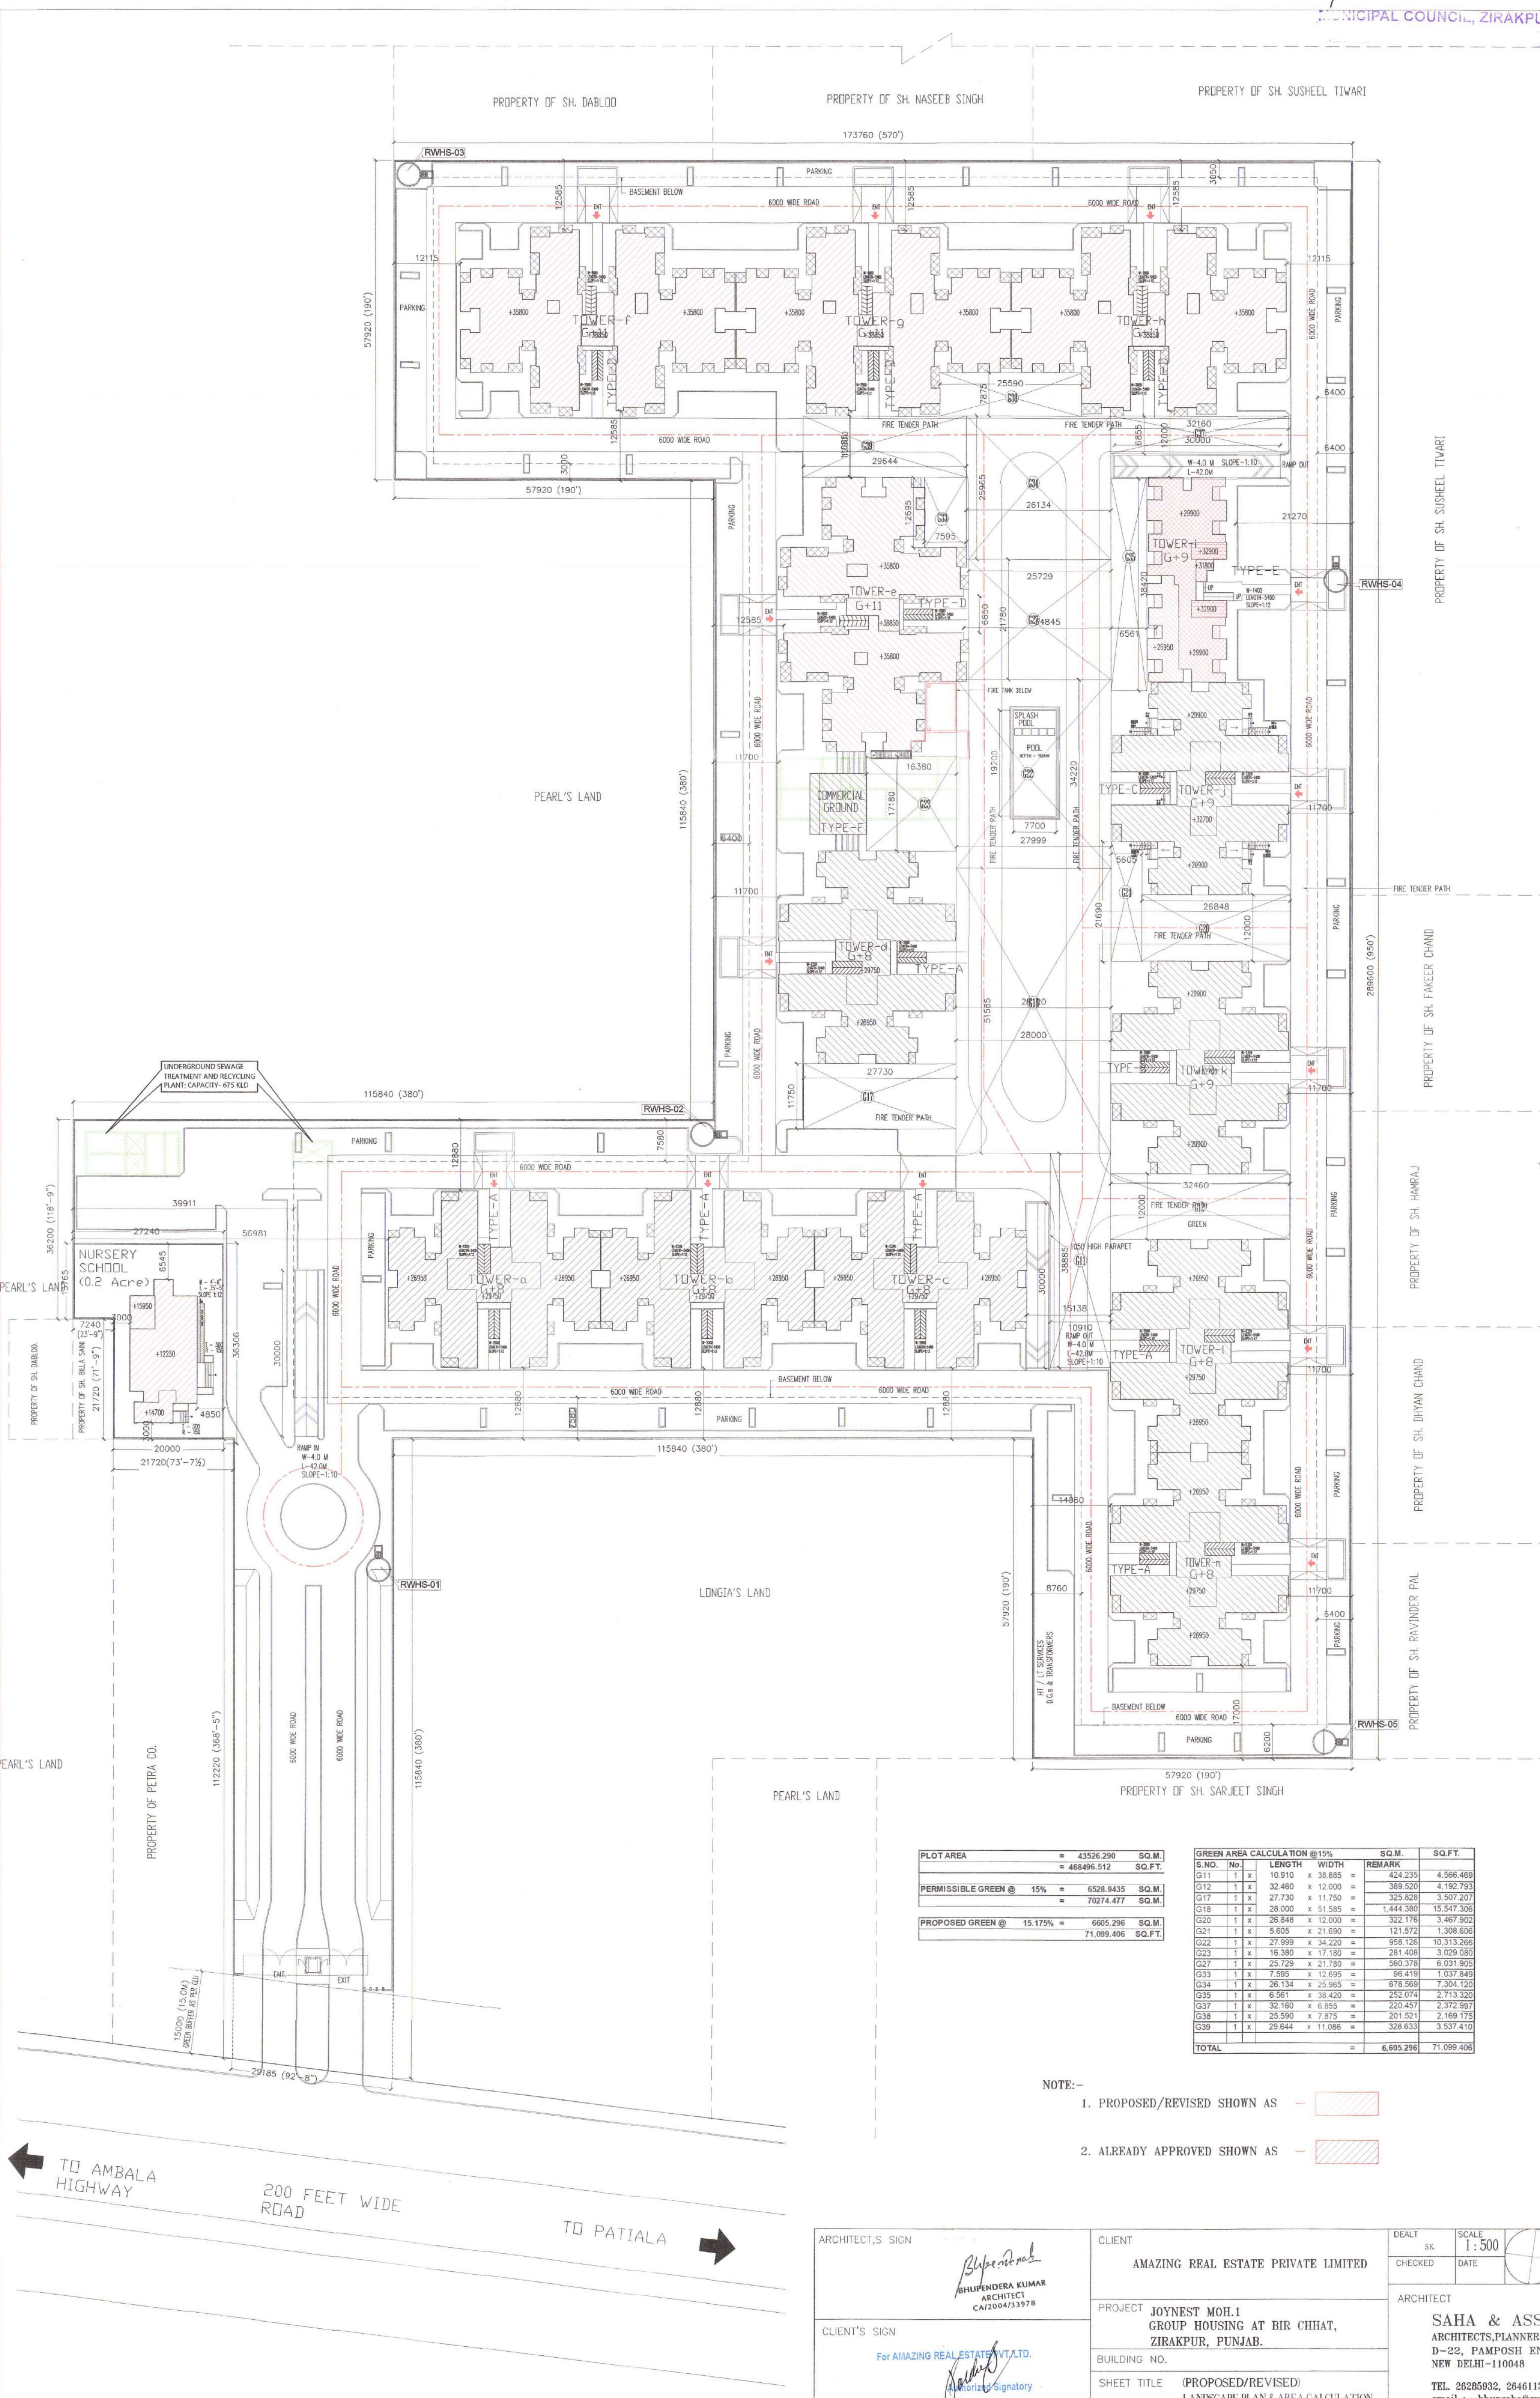
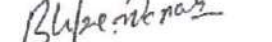
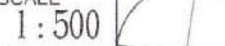



$$\frac{03}{19}$$

