
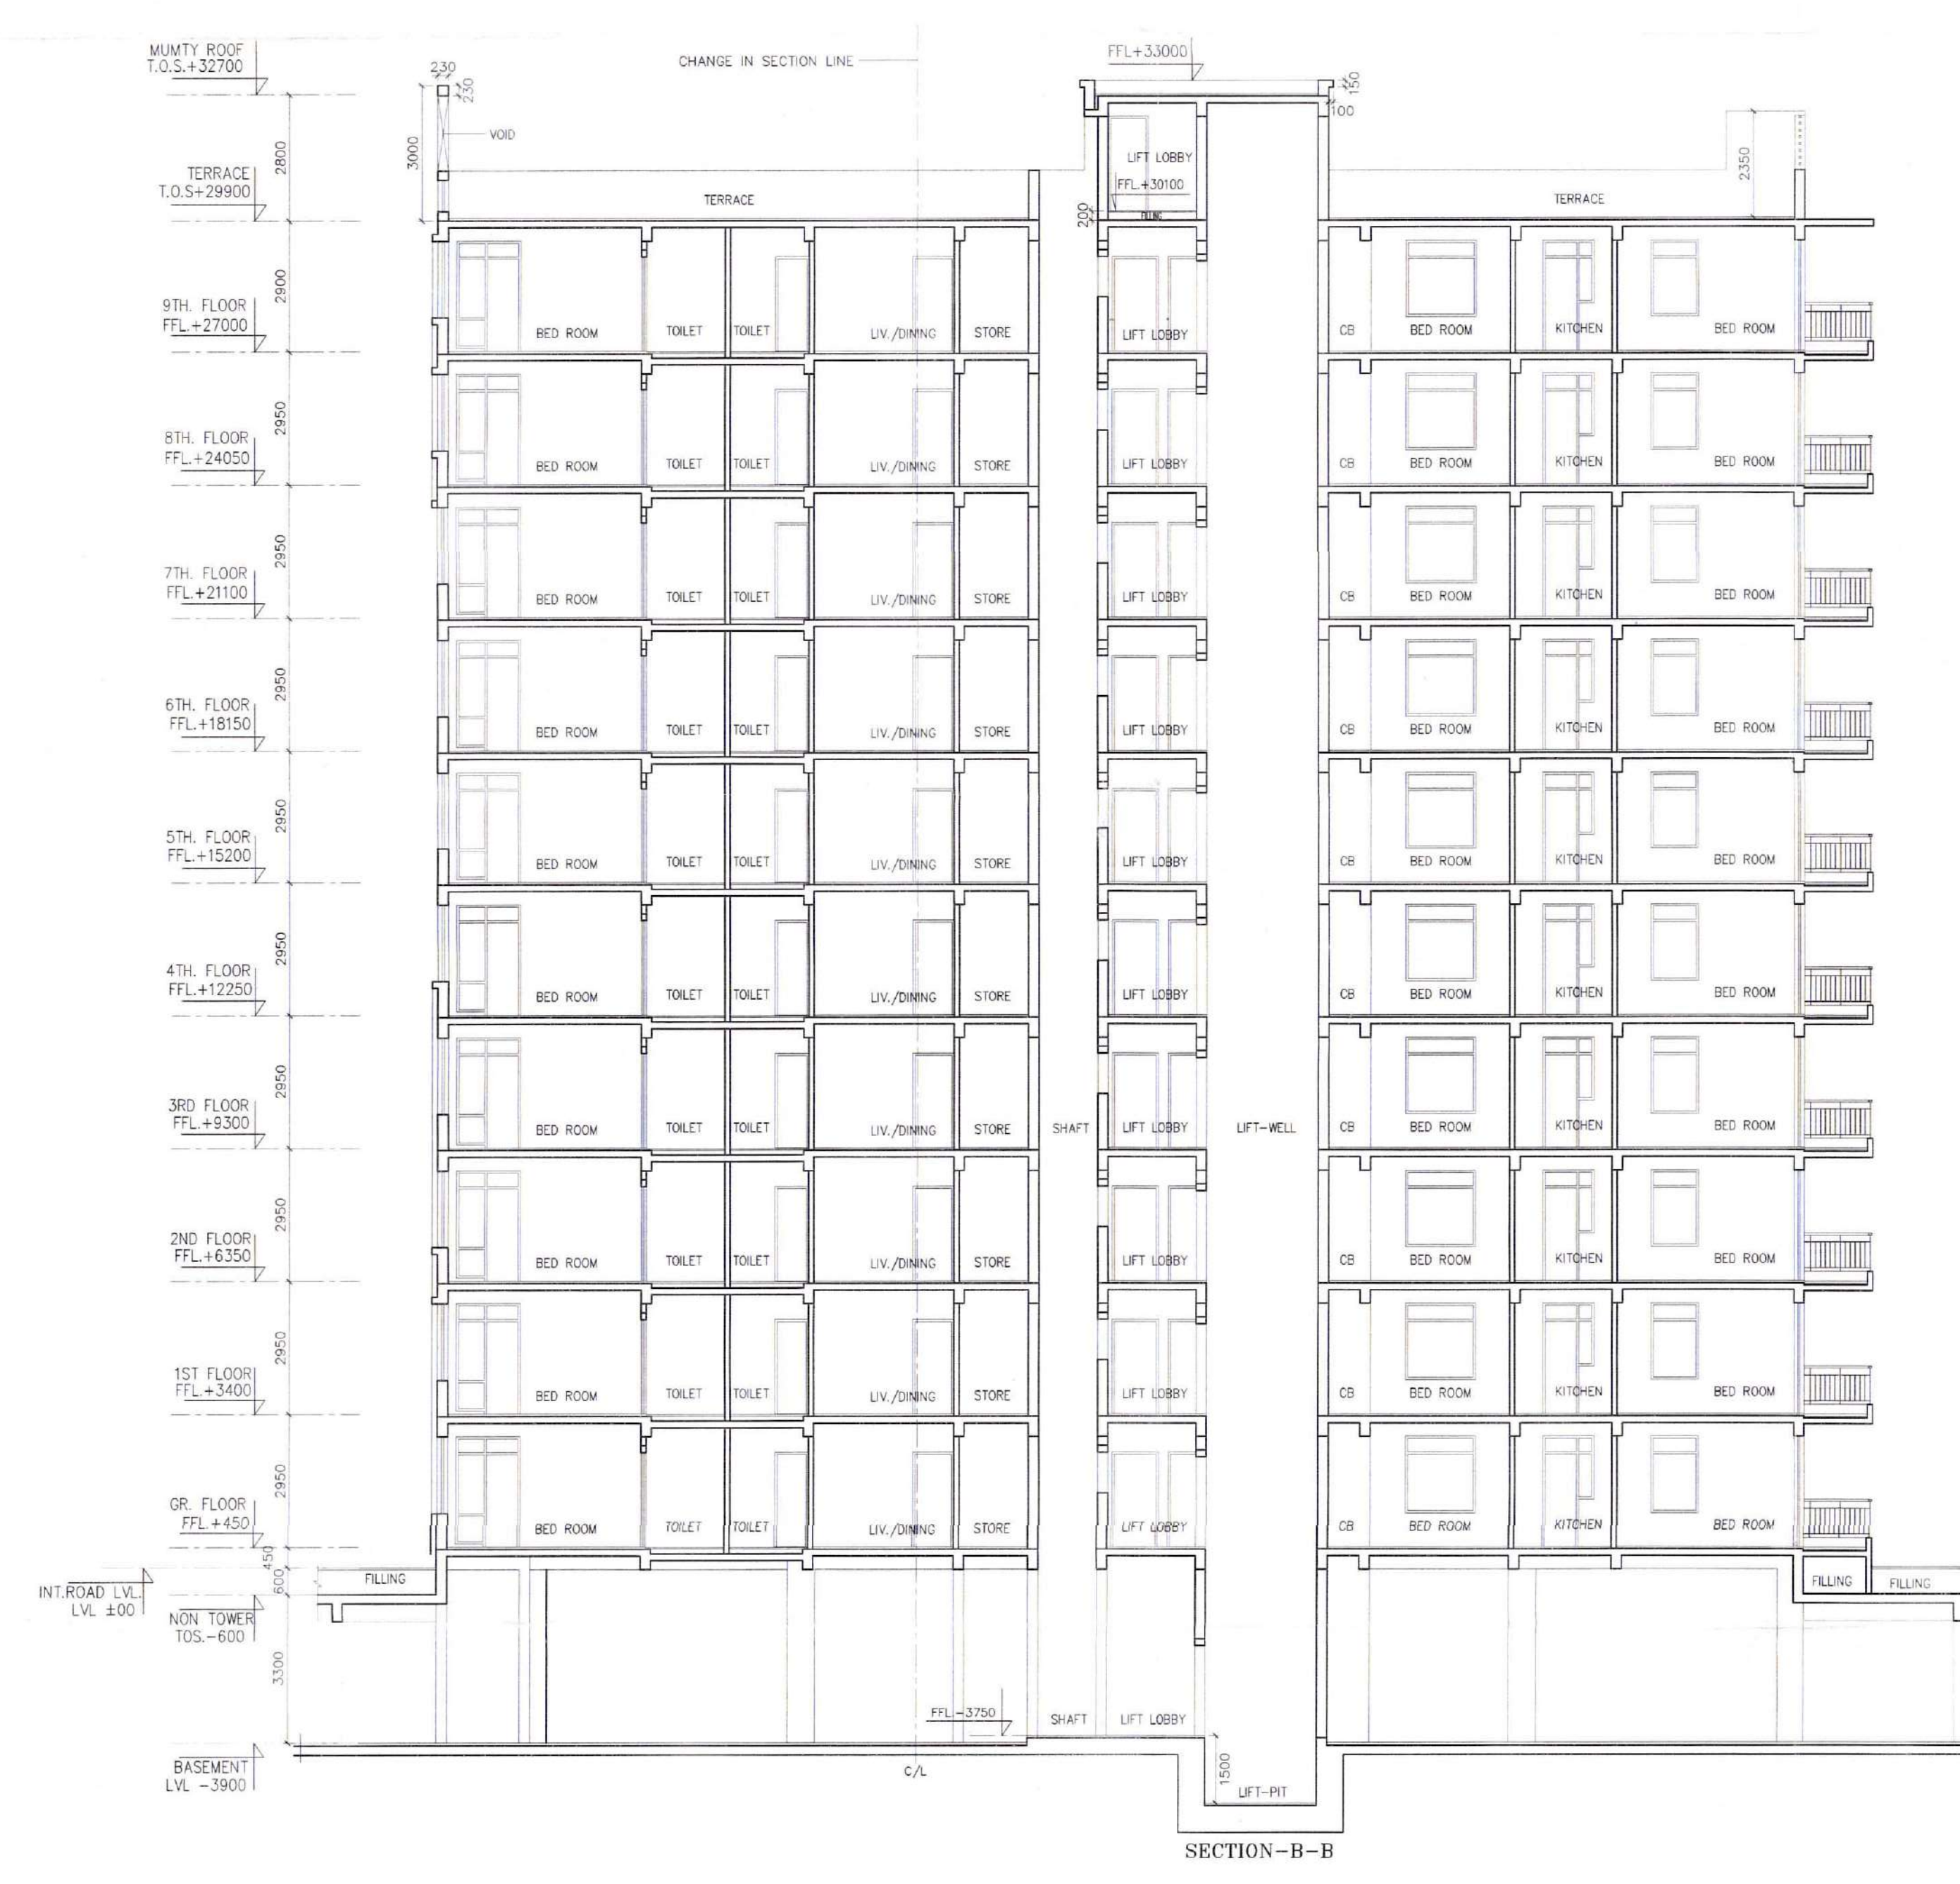
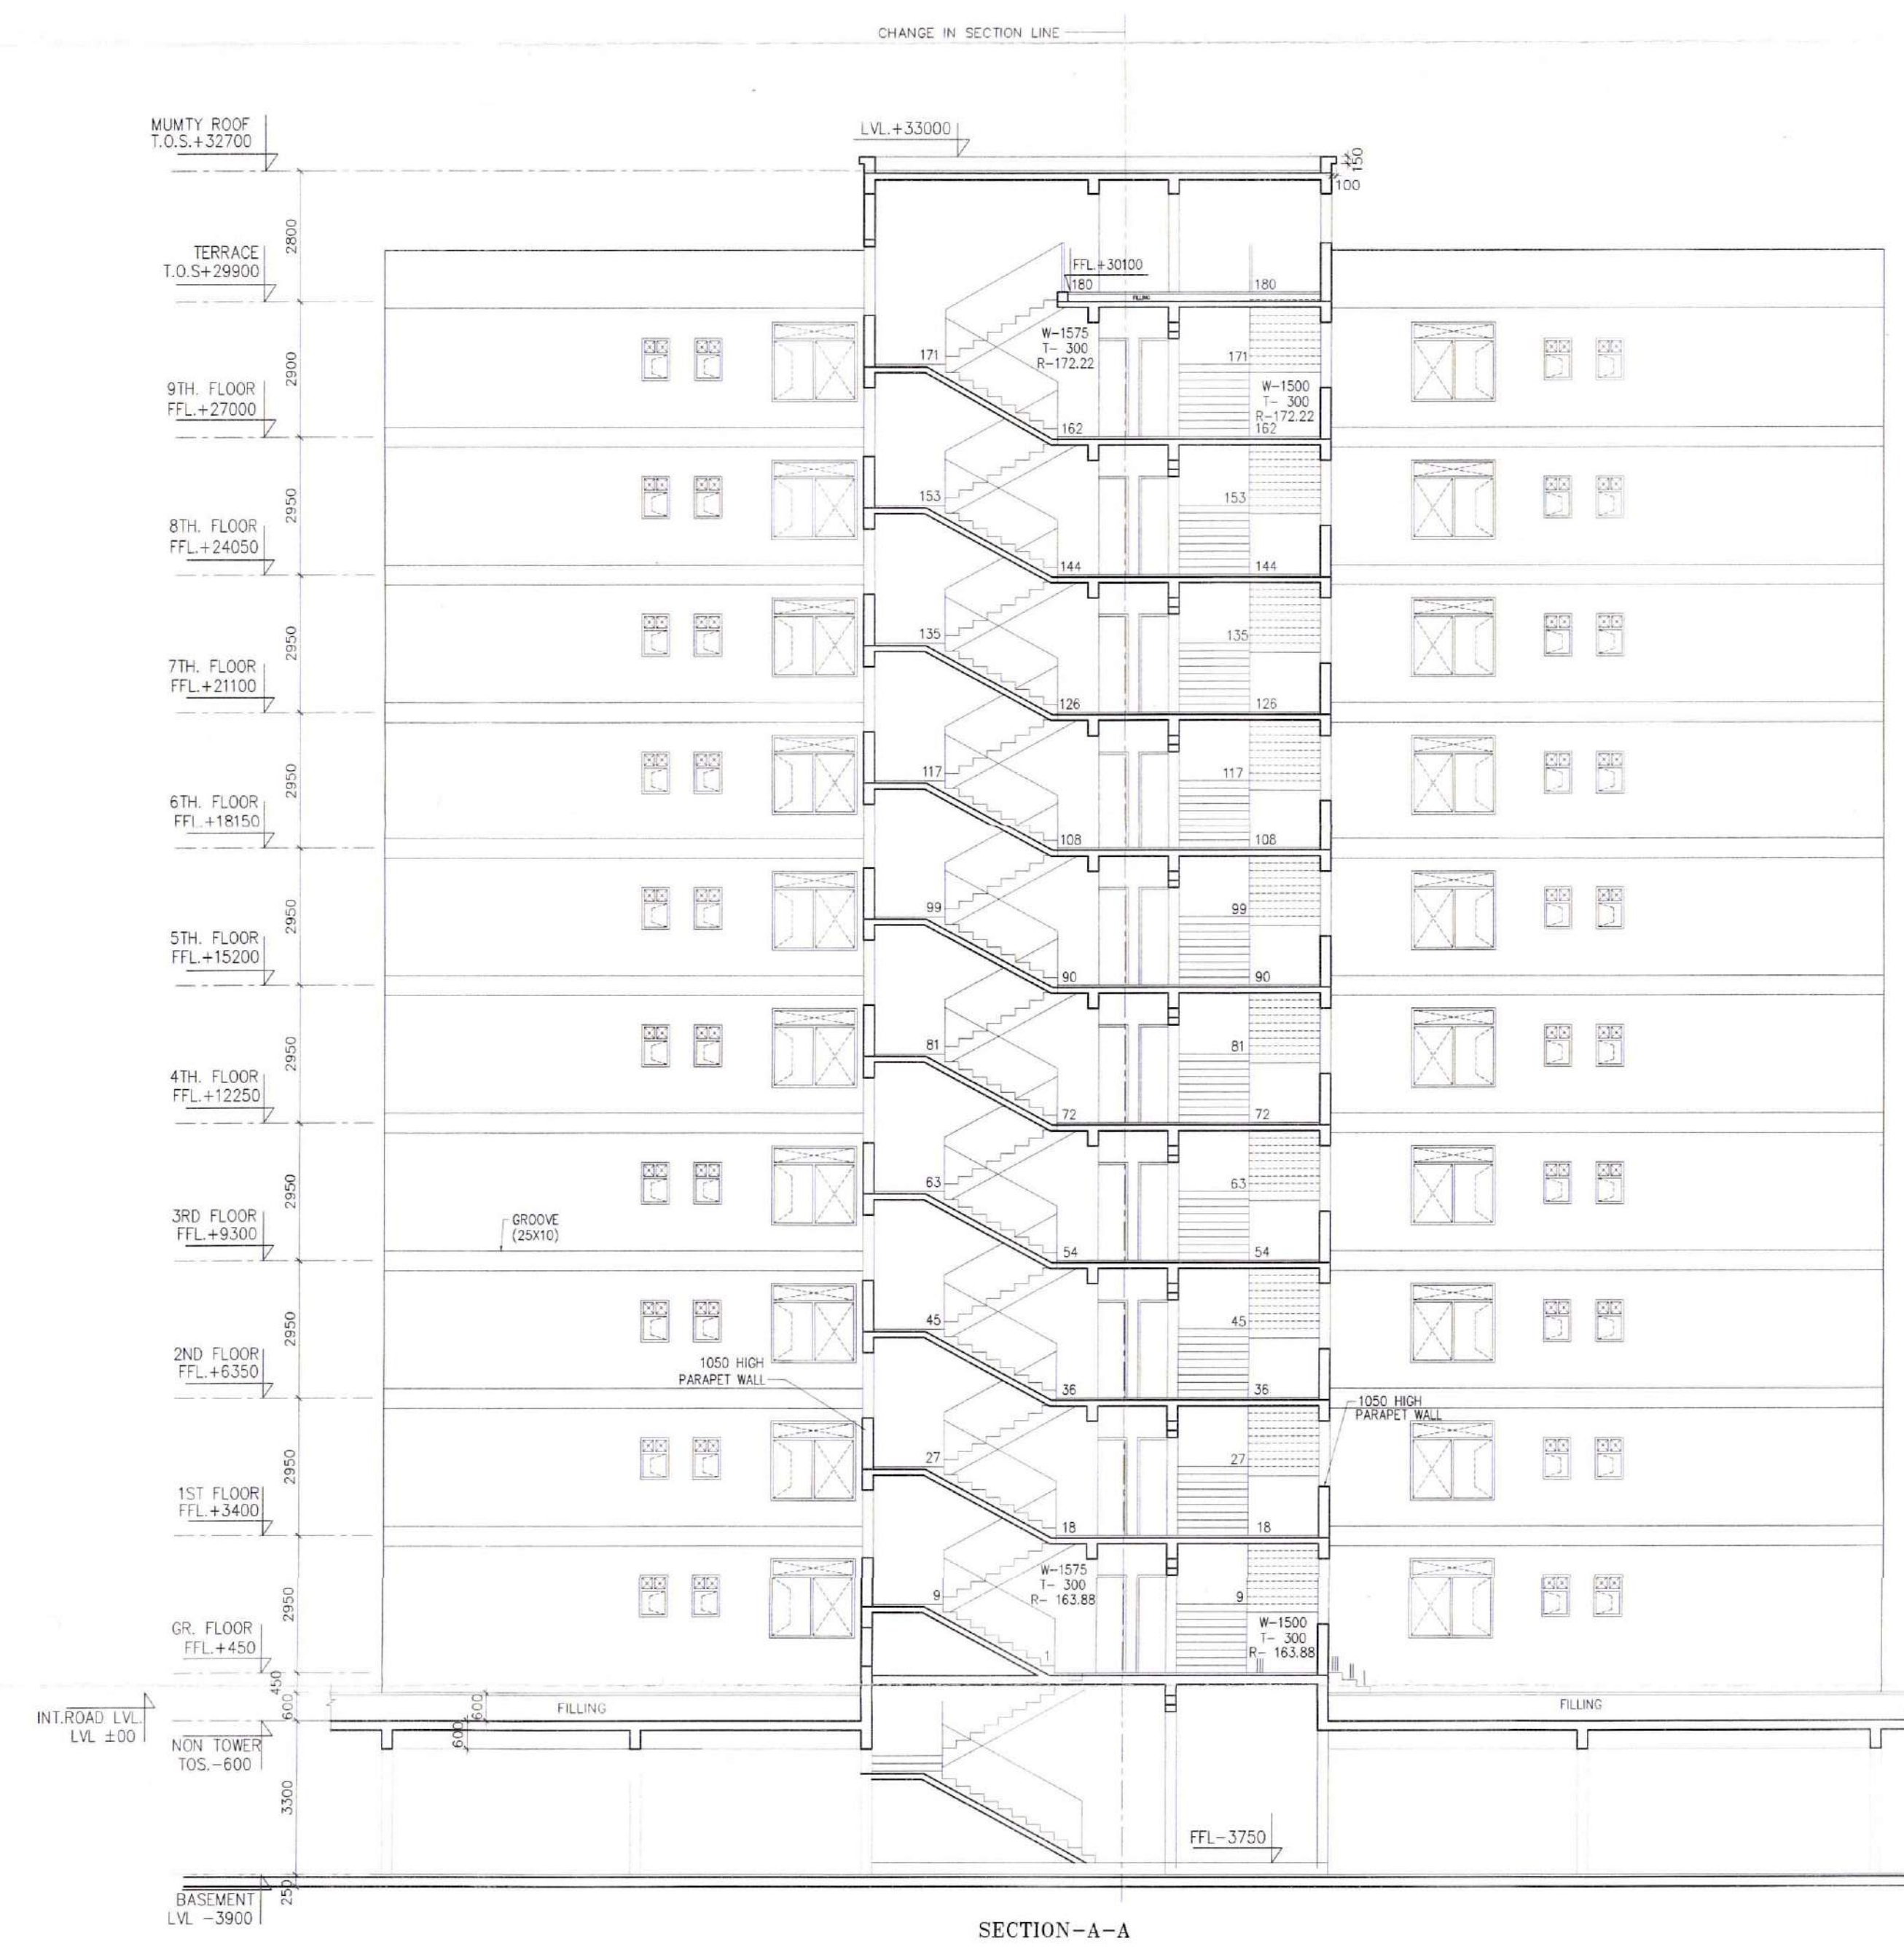


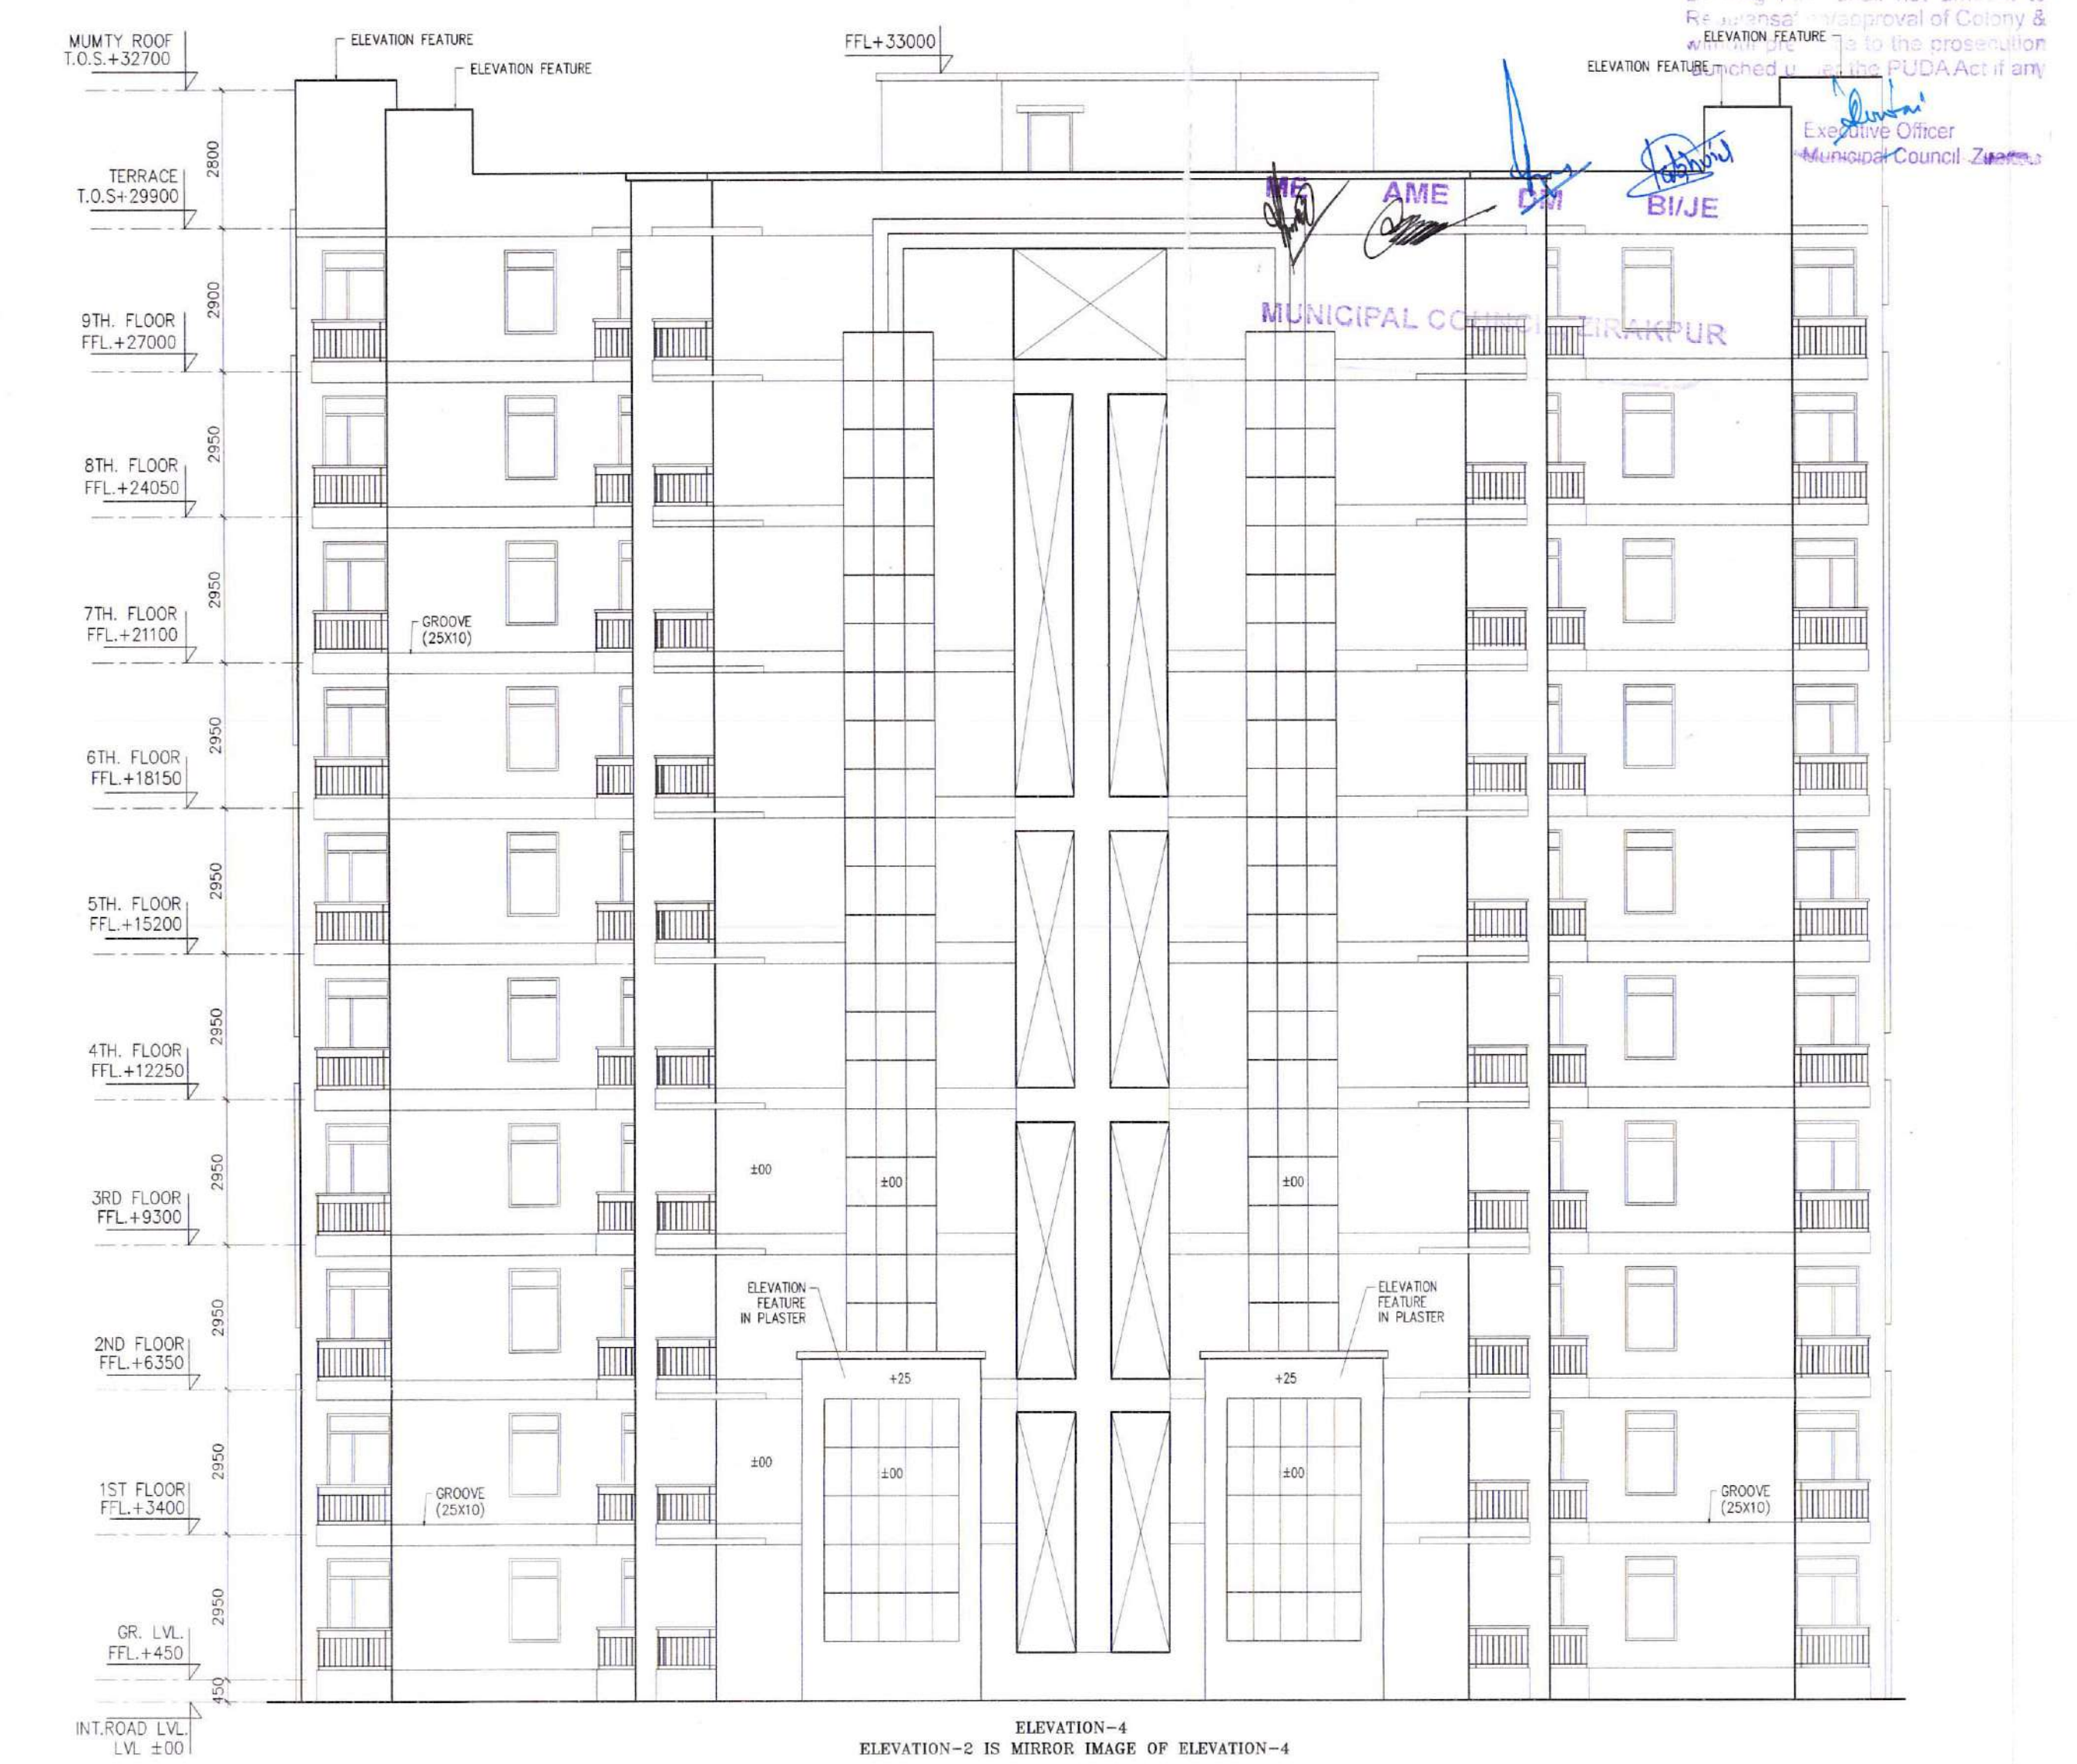

ARCHITECT'S SIGN

CLIENT'S SIGN

CLIENT

PROJECT

BUILDING NO.

SHEET TITLE

DEALT

CHECKED

ARCHITECT

SAHA & ASSOCIATES

ARCHITECTS/PLANNERS & INT. DESIGNERS

D-22, PAMPUSH ENCLAVE (L.C.F.)

NEW DELHI-110048

TEL: 26060000, 26461121, FAX: 011 91 26428755

email - bhupesh@gmail.com

www.sahaassociates.com