
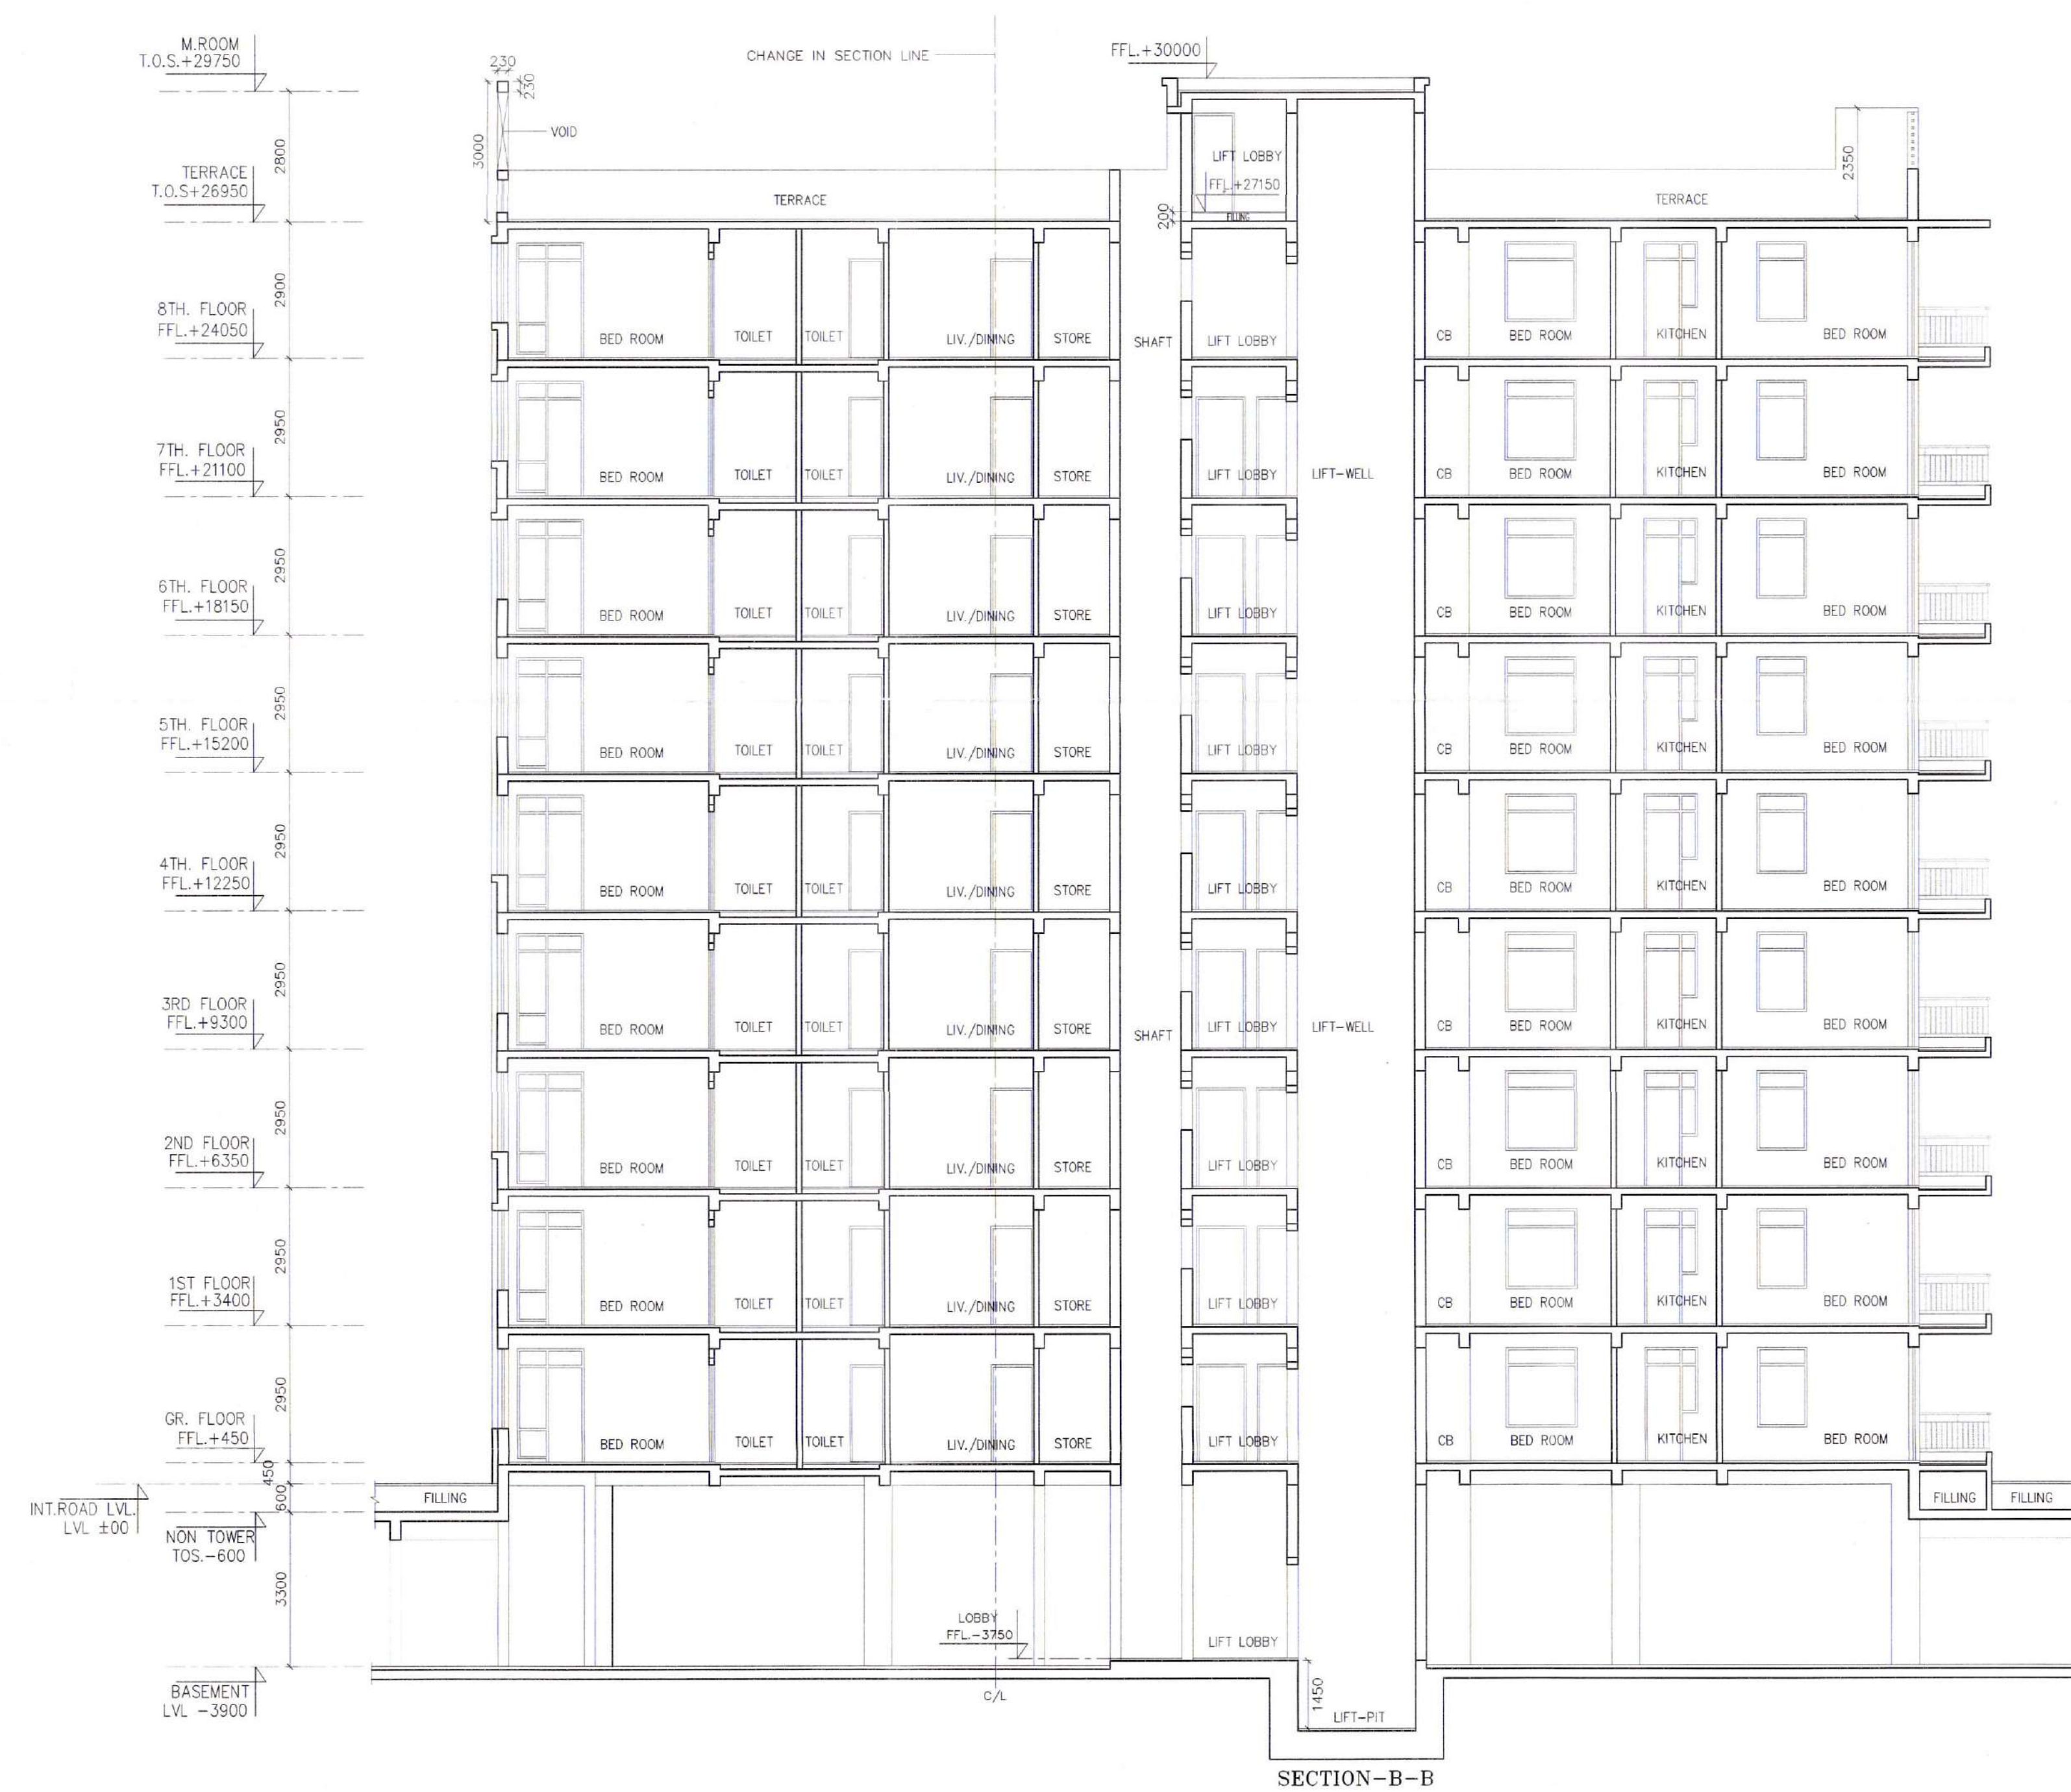
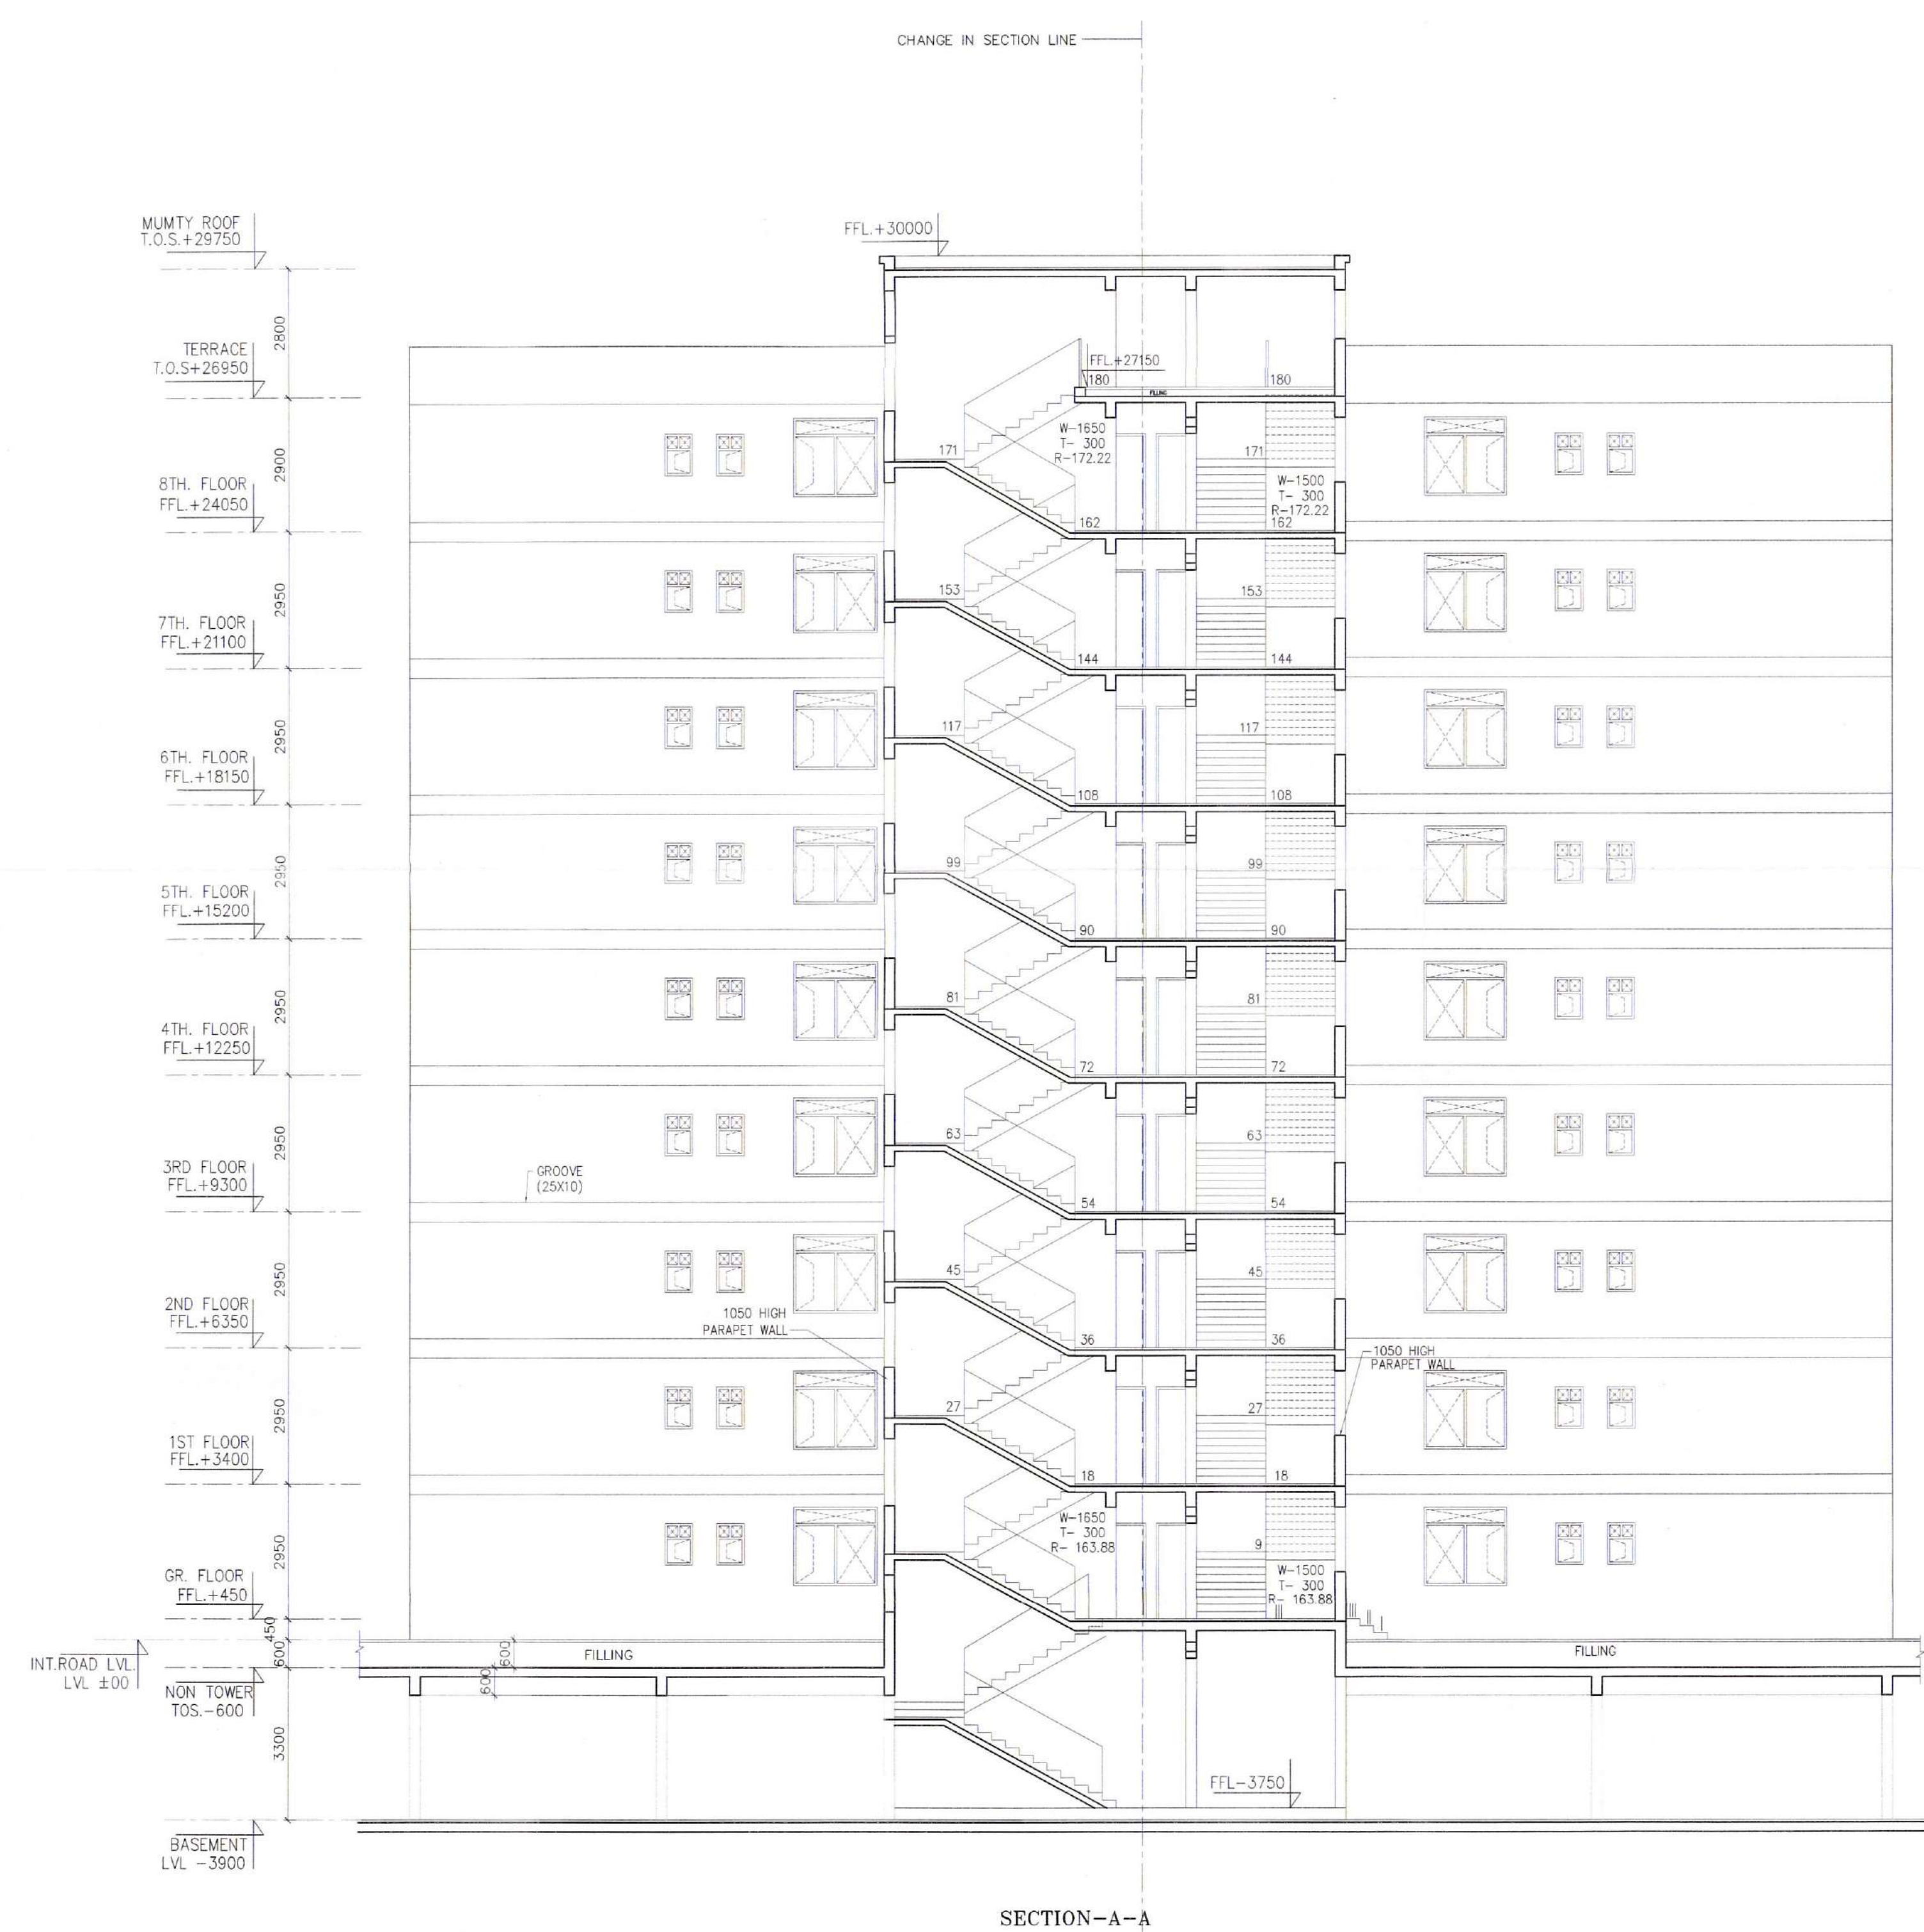


Sanctioned by 189, 18/10/2019
 Enclosure 3 - after the
 Structure / Chubhara with
 condition that such approval
 Building Plan shall not exceed
 Regularly approved in Col.
 and subject to the provisions
 under the PUDA Act
 18/10/2019
 Municipal Council, Zirakpur

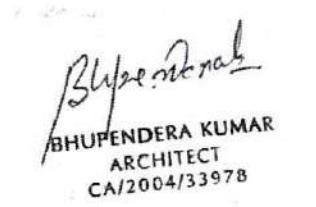

ARCHITECT'S SIGN			
CLIENT'S SIGN			
CLIENT	AMAZING REAL ESTATE PRIVATE LIMITED		
PROJECT	JOYNEXT MOH.1 GROUP HOUSING AT BIR CHHAT, ZIRAKPUR, PUNJAB		
BUILDING NO.	TOWER-a,b,c,l,m (G+8)		
SHEET TITLE	(ALREADY APPROVED) SECTIONS		
DATE	SCALE	JOB NO.	
CHECKED	1:100	DATE	
ARCHITECT	SAHA & ASSOCIATES	DATE	
ARCHITECTS, PLANNERS & INT. DESIGNERS D-22, PAMPOSHI ENCLAVE (G.F.) NEW DELHI-110048 TEL: 26269902, 26461121, FAX: 011 91 26426755 email: - bhupasha@gmail.com www.sahaandassociates.com			