




ELEVATION-1



ELEVATION-3



ELEVATION-2 IS MIRROR IMAGE OF ELEVATION-1

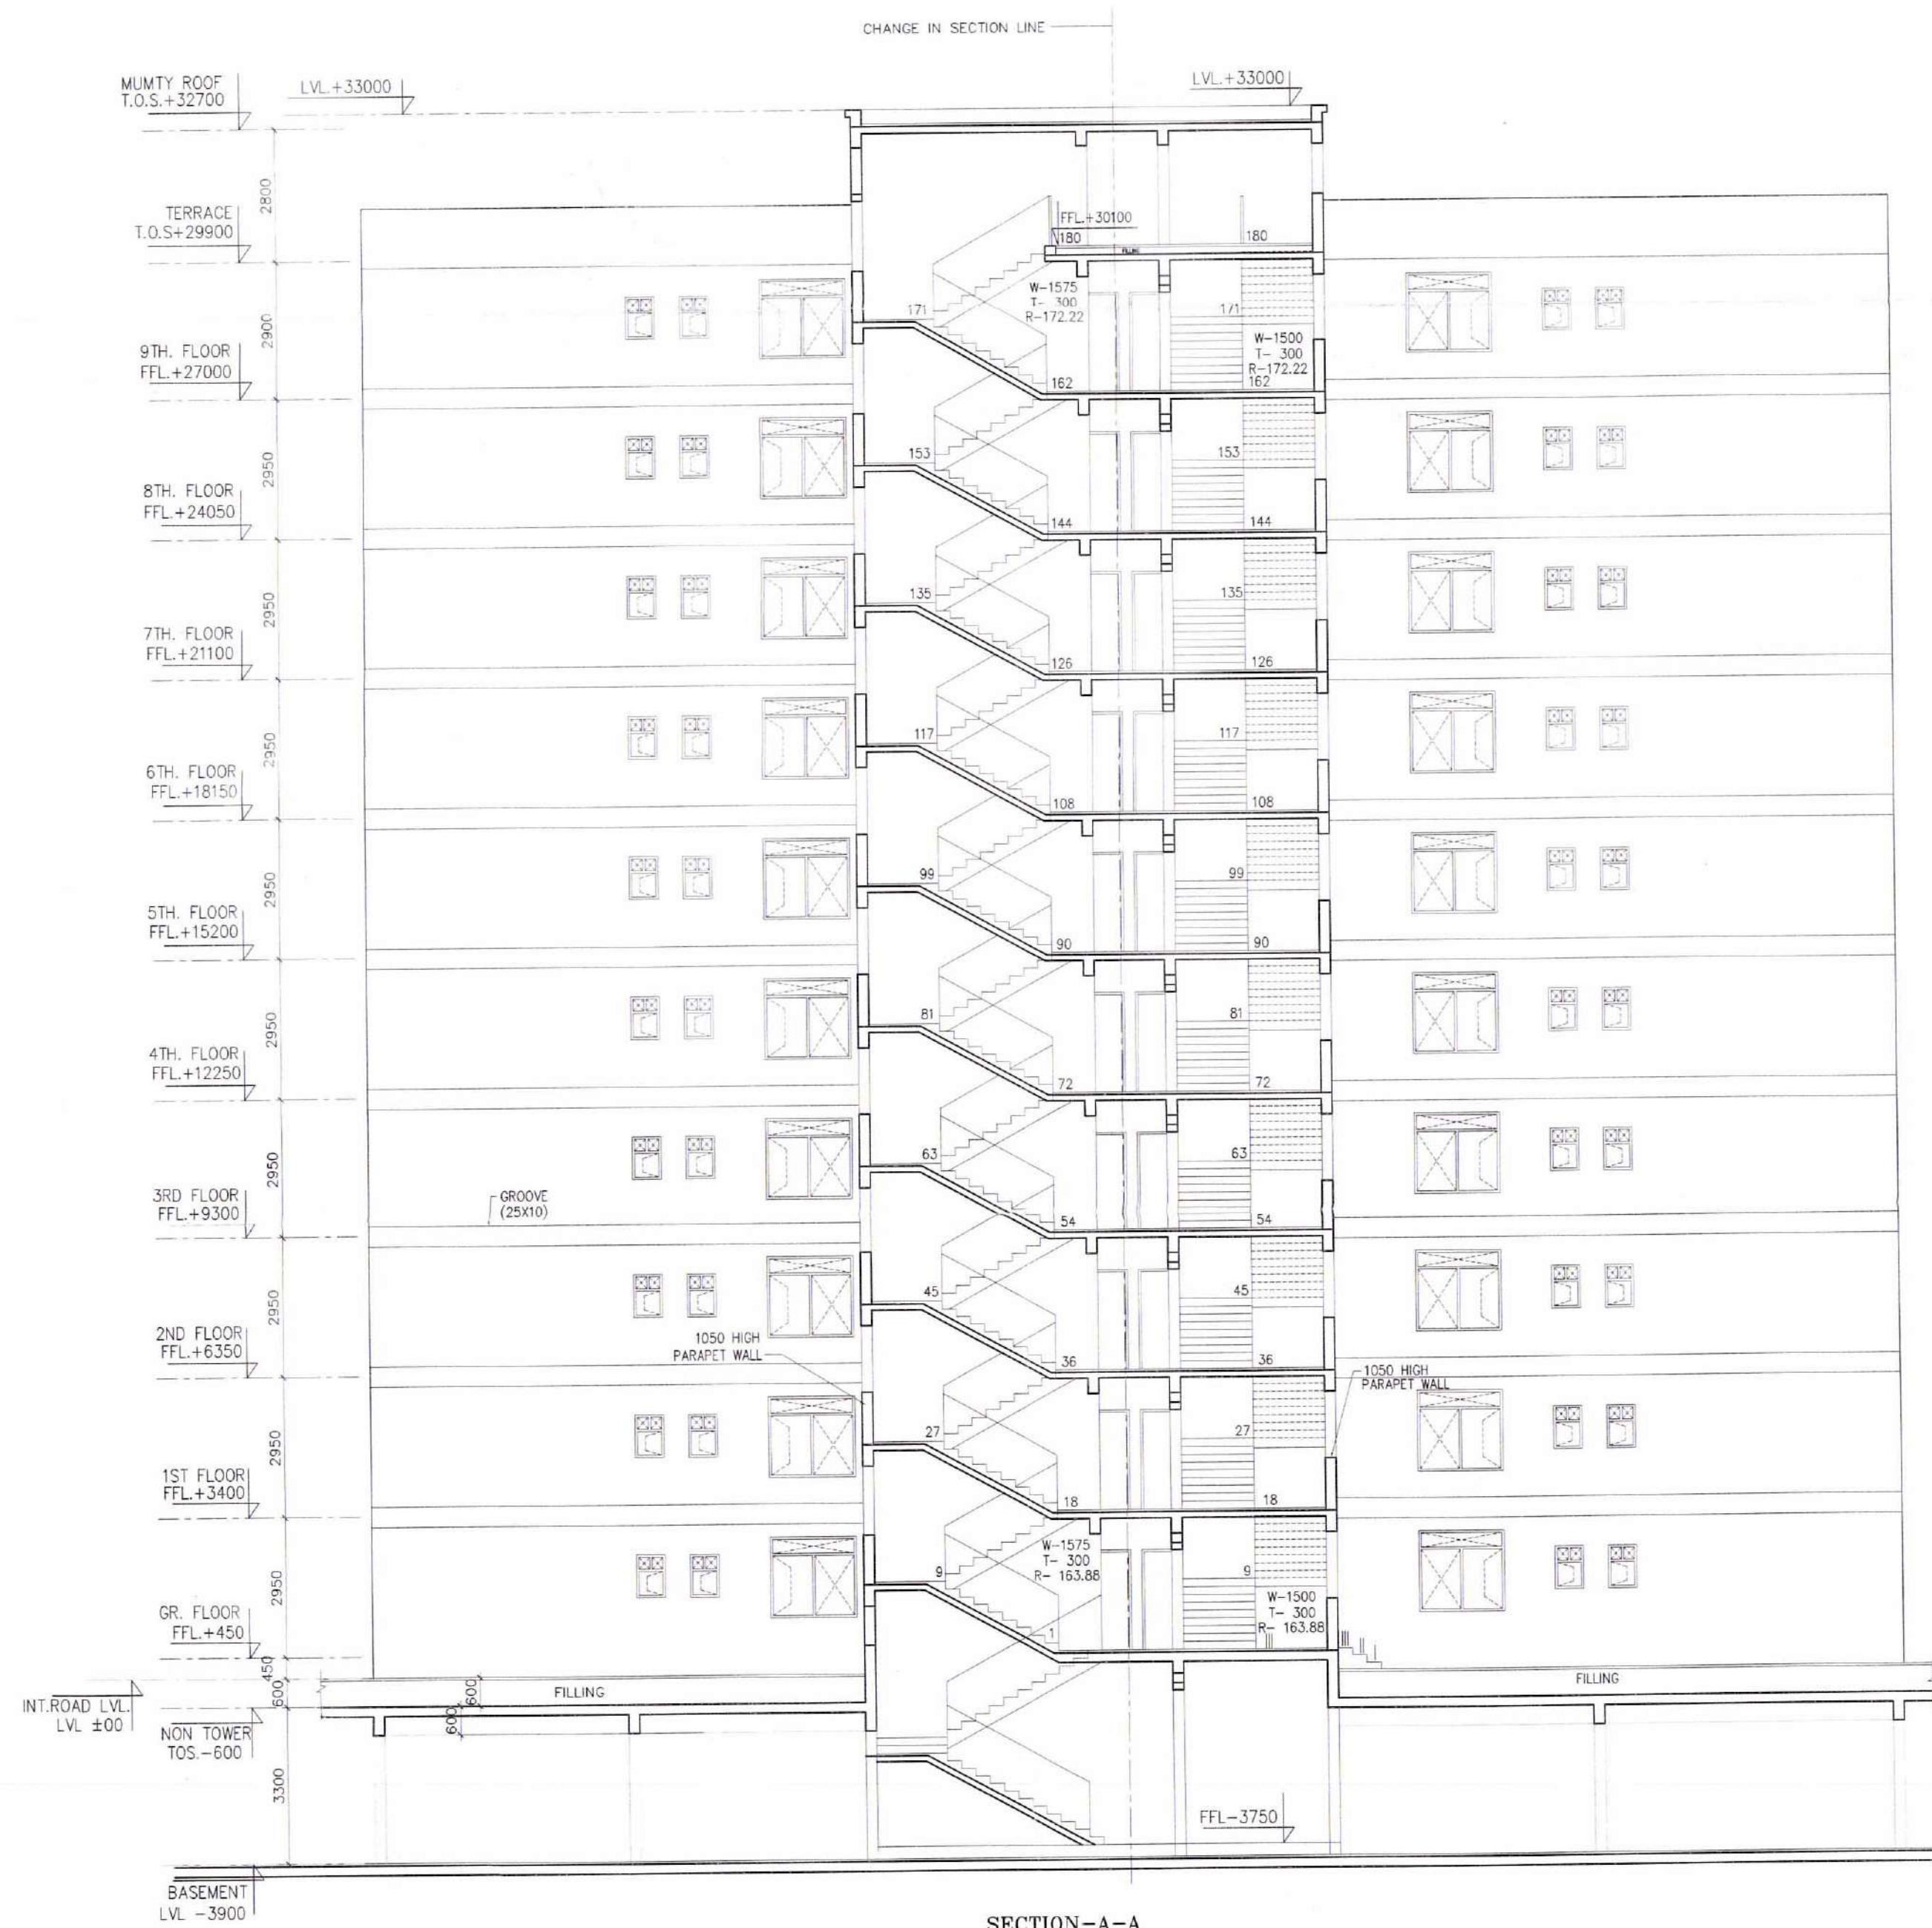

SECTION-A-A



SECTION-B-B



SECTION-C-C

ARCHITECT'S SIGN	<i>[Signature]</i>
CLIENT'S SIGN	<i>[Signature]</i>
CLIENT	AMAZING REAL ESTATE PRIVATE LIMITED
PROJECT	JOYNST MOH.1 GROUP HOUSING AT BIR CHHAT, ZIRAKPUR, PUNJAB
BUILDING NO.	TOWER-j (G+9)
SHEET TITLE	(PROPOSED/REVISED) ELEVATIONS
DEALT	SCALE: 1:100
CHECKED	DATE: 22-03-16
ARCHITECT	SAHA & ASSOCIATES ARCHITECTS, PLANNERS & INT. DESIGNERS D-22, PAMPOSH ENCLAVE (L.G.F.) NEW DELHI-110045 TEL: 26285092, 26461121, FAX: 011 91 26426755 email: ~ bhupasha@gmail.com www.sahaassociates.com