


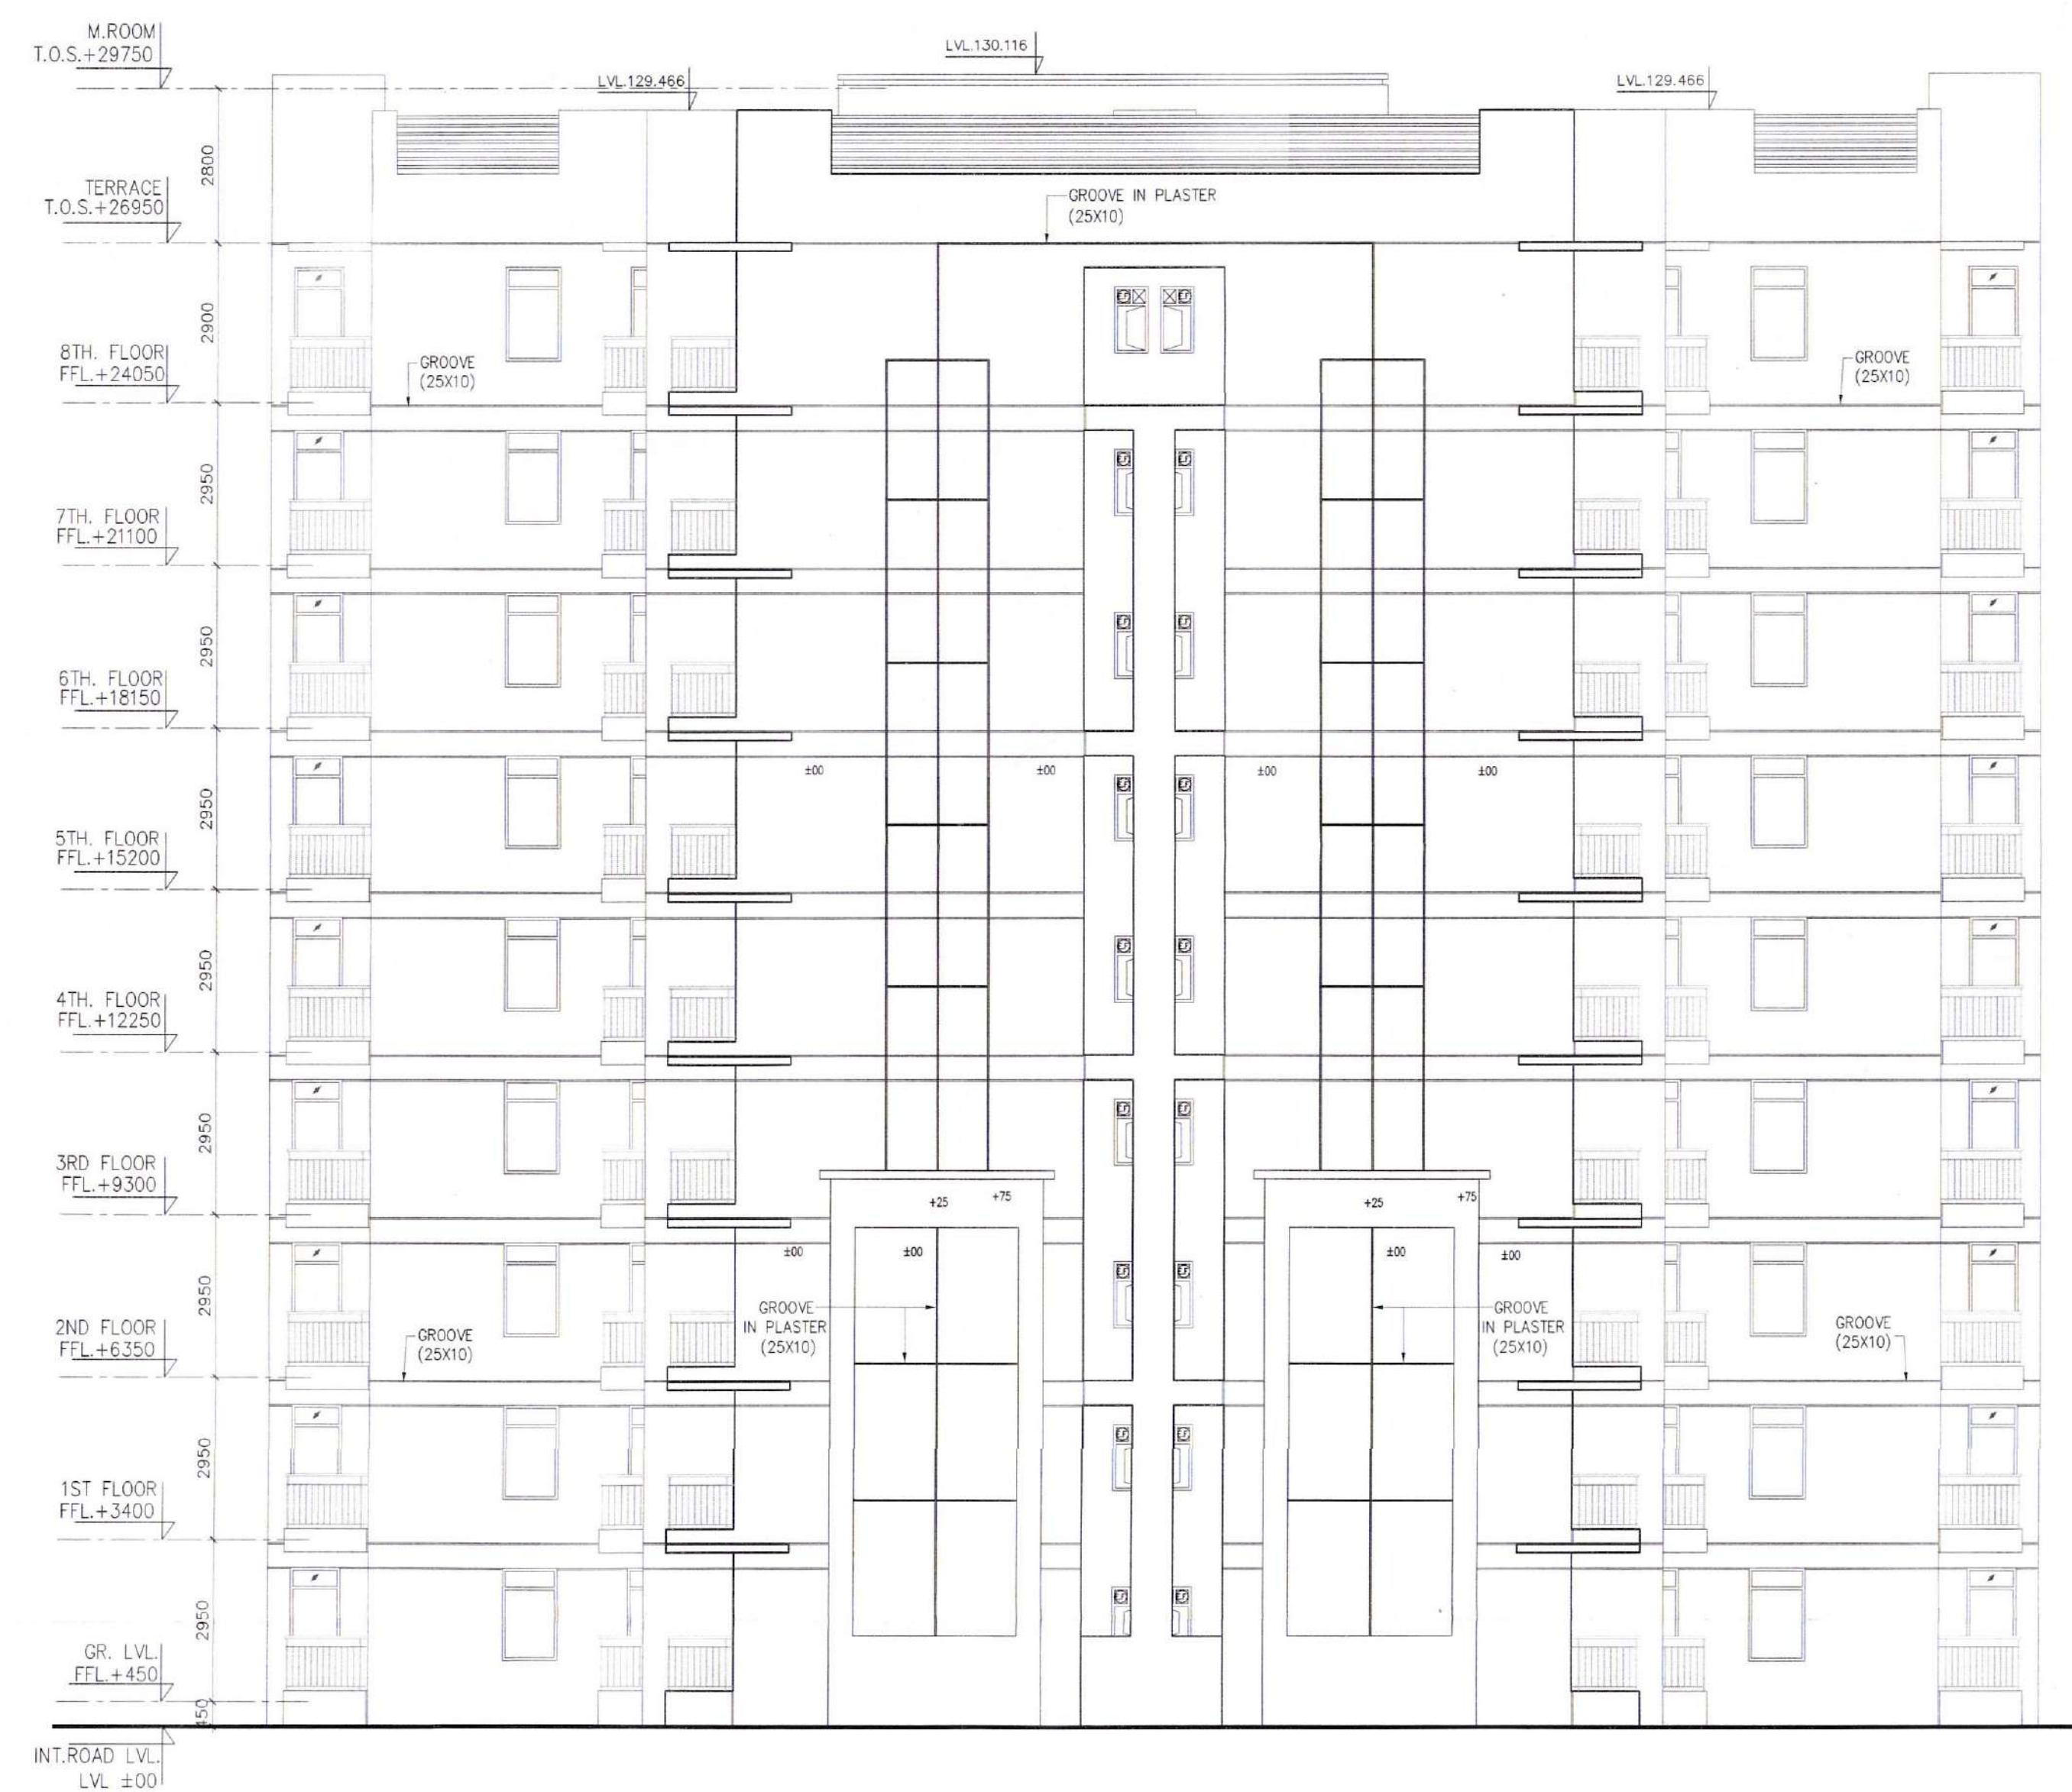

ELEVATION-1




ELEVATION-3



ELEVATION	- 2	FOE	TOWER-	a
ELEVATION	- 4	FOR	TOWER-	c
ELEVATION	- 4	FOR	TOWER-	l
ELEVATION	- 2	FOR	TOWER-	m



ELEVATION - 4 FOR TOWER- a
ELEVATION - 2&4 FOR TOWER- b
ELEVATION - 2 FOR TOWER- c
ELEVATION - 2 FOR TOWER- l
ELEVATION - 4 FOR TOWER- m

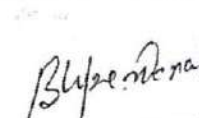ARCHITECT, C/S SIGN			
 ANURAGENDRA KUMAR ARCHITECT CA02041301378			
CLIENT'S SIGN			
For AMAZING REAL ESTATE PVT LTD.  Authorized Signatory			
CLIENT			
AMAZING REAL ESTATE PRIVATE LIMITED			
PROJECT			
JOYNENT MOH-1 GROUP HOUSING AT BIR CHHAT, ZRAPKAP, PUNJAB			
BUILDING NO.			
TOWER-a,b,c,l,m (G+8)			
SHEET TITLE			
(ALREADY APPROVED) ELEVATIONS			
DEAL	SCALE	JOB NO	
SAHIL	1:100		
CHECKED	DATE	DRG NO	REVISION
		2P - SD - 06	R1
ARCHITECT			
SAHA & ASSOCIATES ARCHITECTS, PLANNERS & INT. DESIGNERS D-22, PAMPOSH ENCLAVE, (I.G.F.) NEW DELHI-110048 Tel: 26265552, 26461121, FAX: 011 91 26426755 email - bhusnaga@gmail.com www.sahaaassociates.com			