



PROJECT: AERO CITY, AMRITSAR

CLIENT: AMRITSAR DEVELOPMENT AUTHORITY, AMRITSAR

GENERAL NOTES :-

LEGEND :-

S.No	DESCRIPTION	SYMBOL
1.	REVENUE RASTA	
2.	KHAAL	
3.	ELECTRIC LINE 11KV	
4.	ELECTRIC LINE 66KV	
5.	SITE BOUNDARY	
6.	OTHER PROPERTIES	

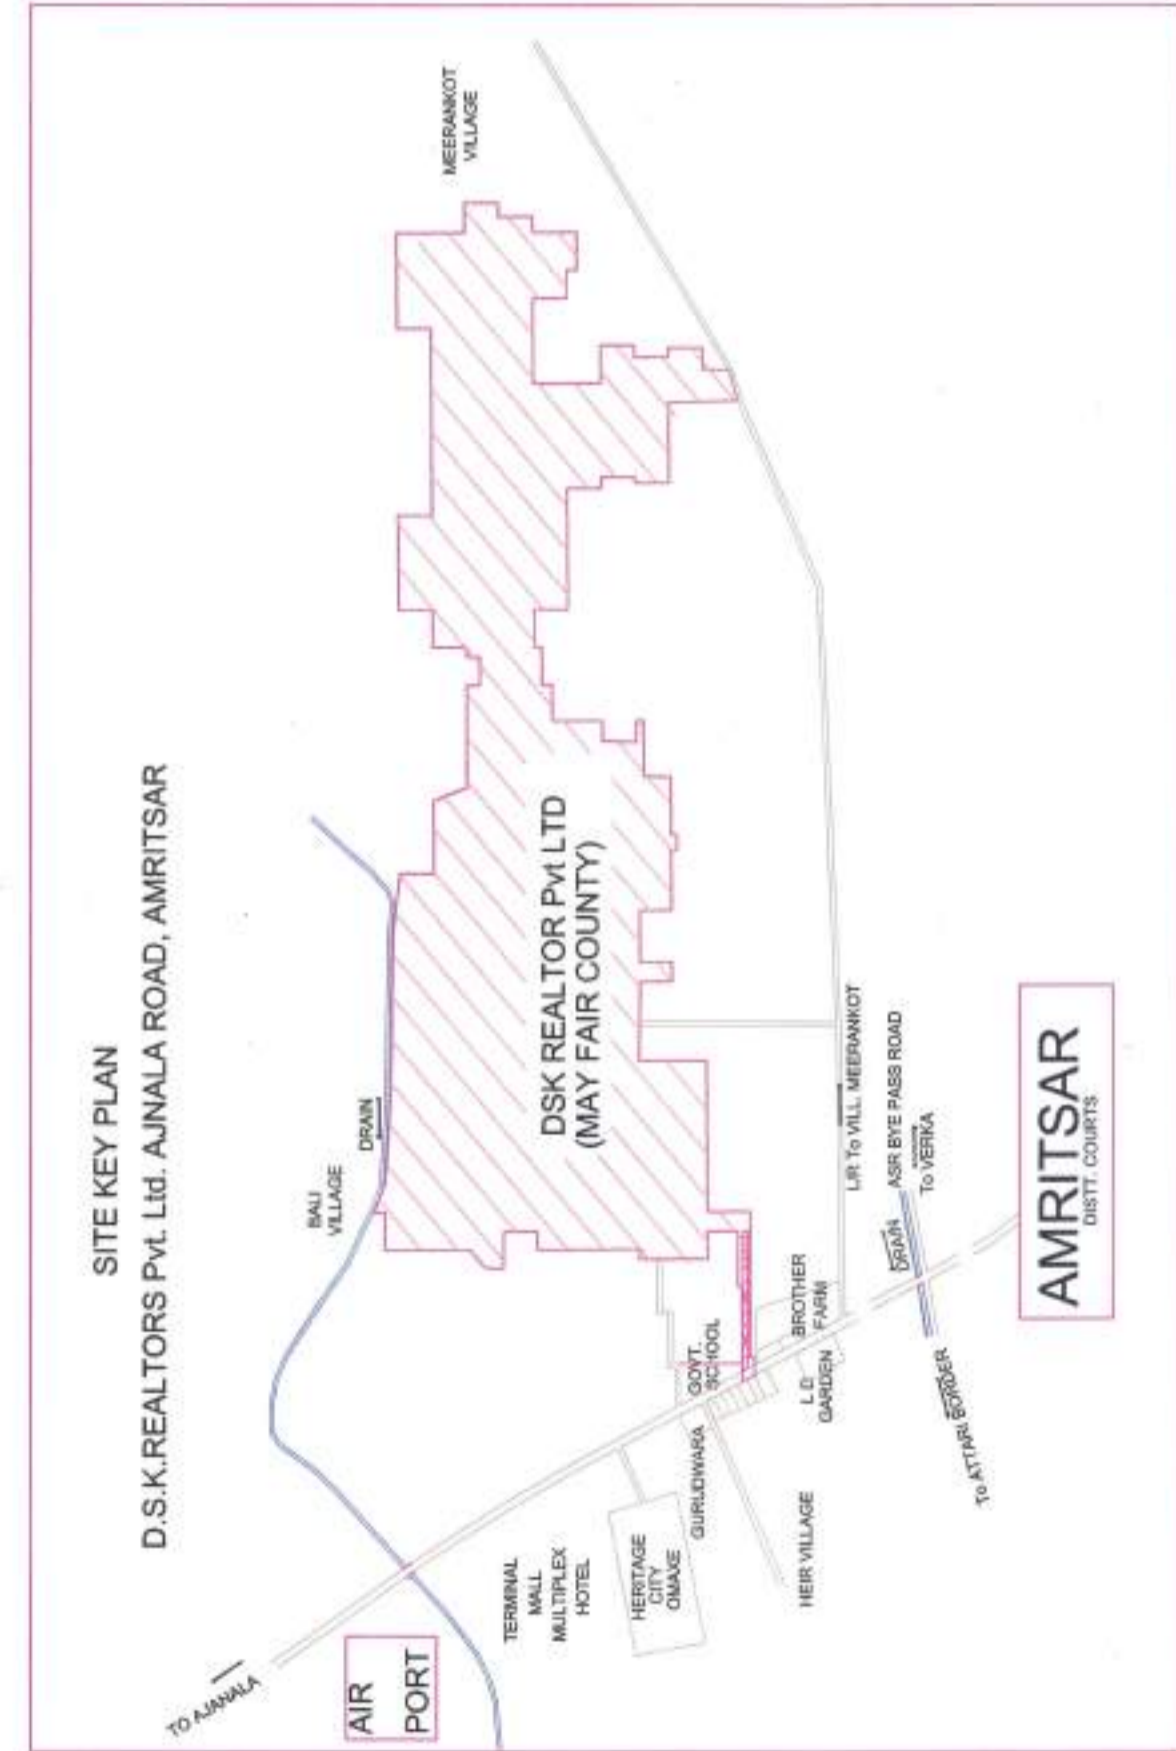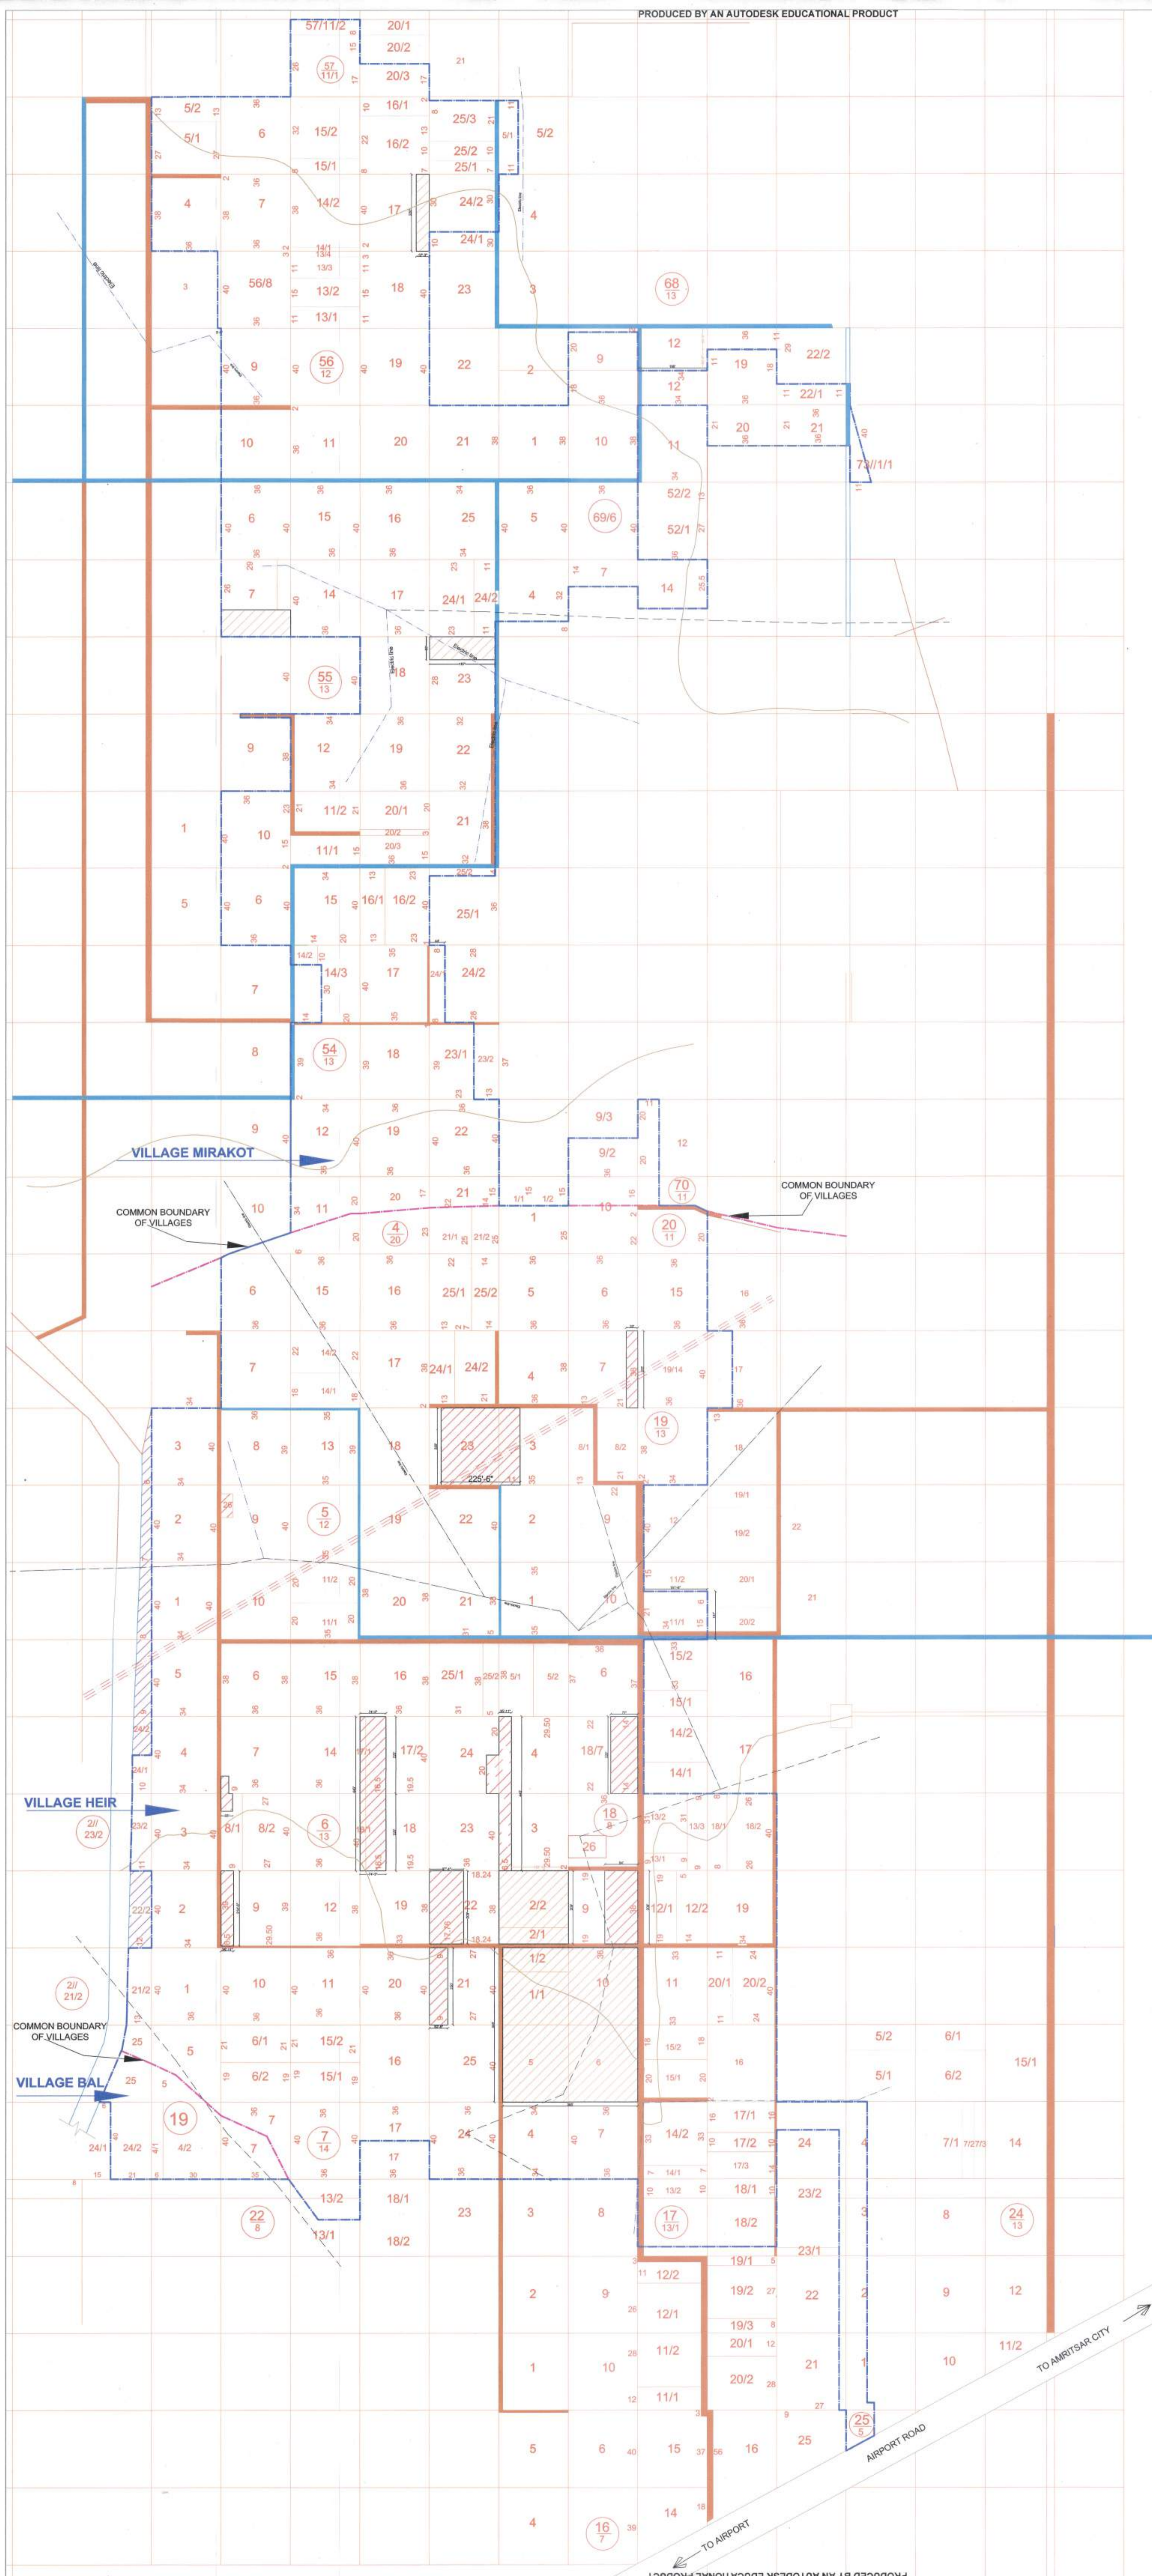

DEPARTMENT OF TOWN & COUNTRY PLANNING, PUNJAB
AKS SAJRA PLAN

DRG NO. DTP(A) 04 / 2015, Dated : 12-11-2015

CHECKED BY: *Kulwinder Singh*
ASSISTANT TOWN PLANNER, AMRITSAR

Sandeep K
DISTRICT TOWN PLANNER, AMRITSAR

Indarjit Singh
SENIOR TOWN PLANNER, AMRITSAR

Chand
CHIEF TOWN PLANNER, PUNJAB