
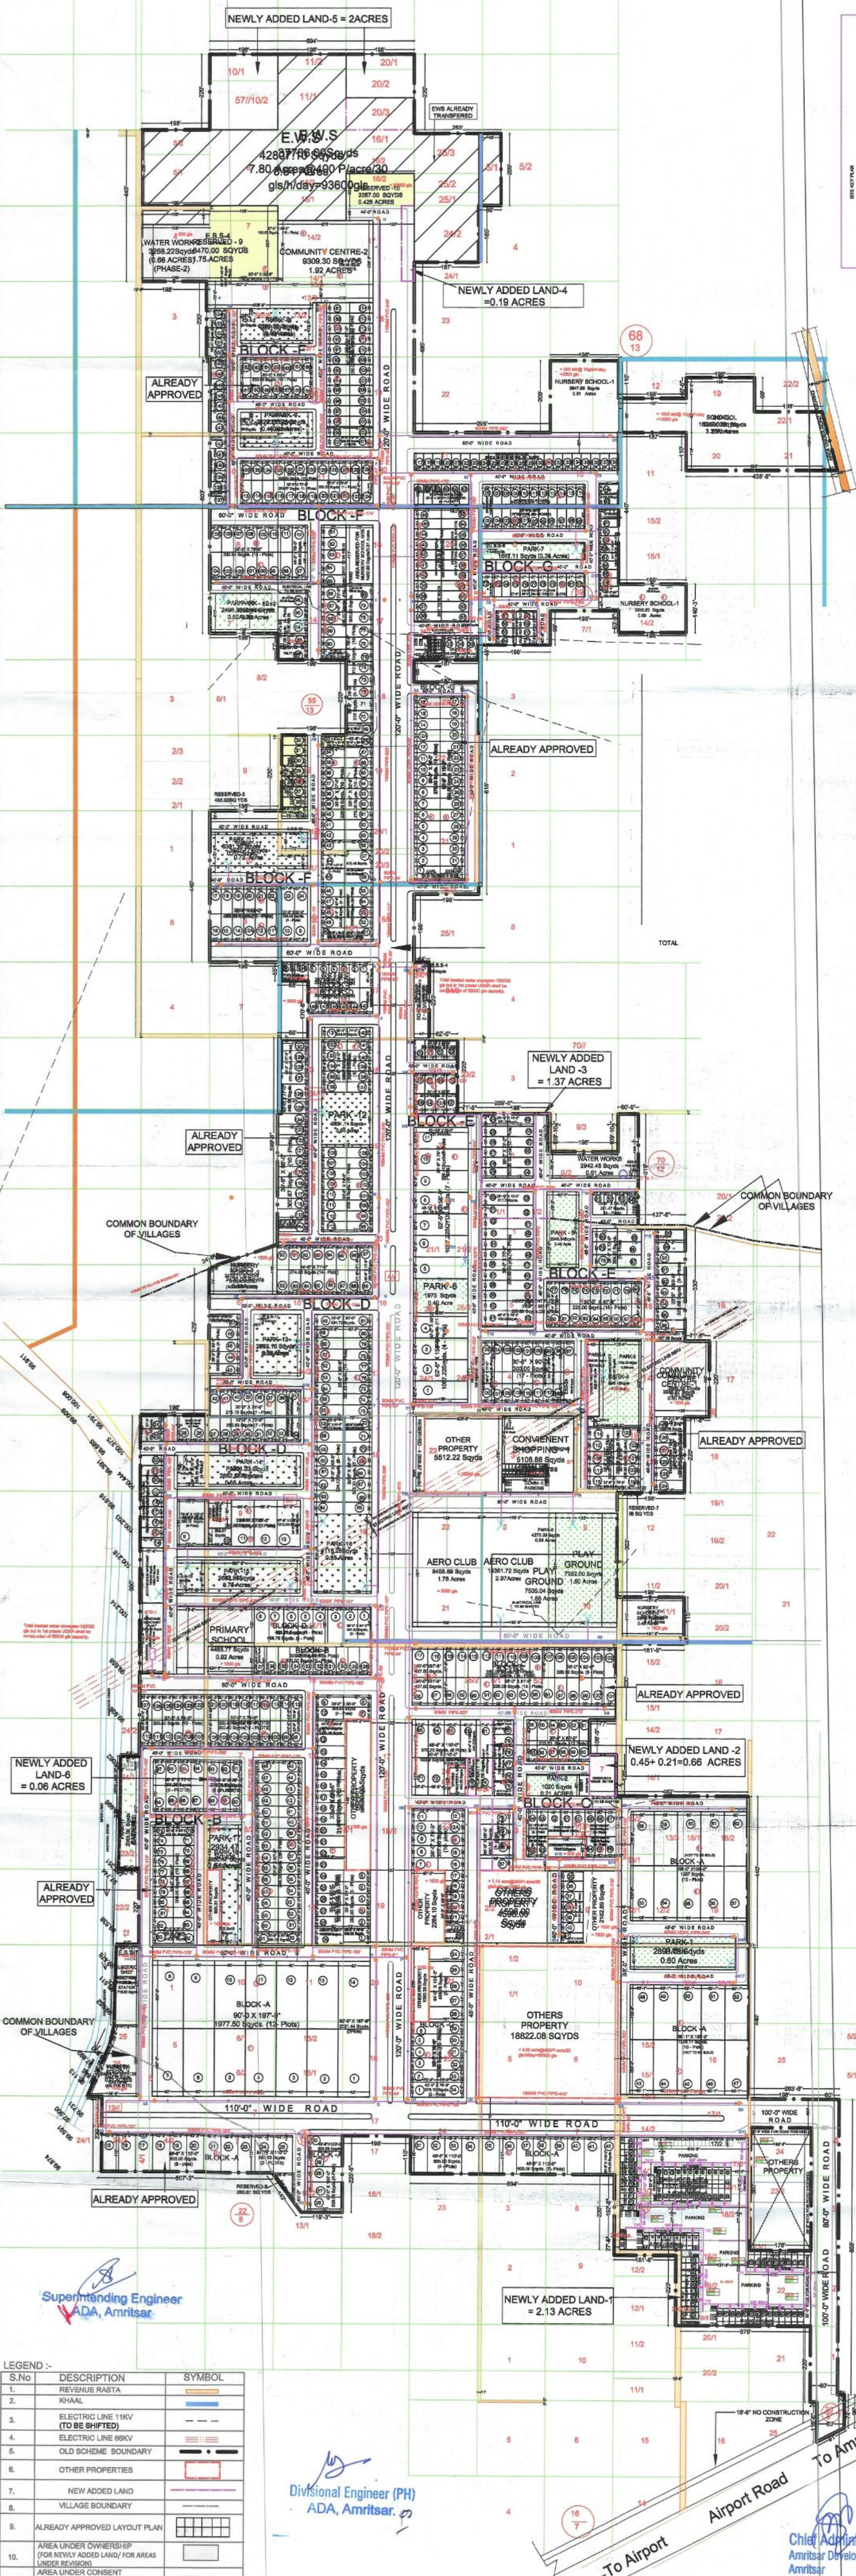


REVISED LAYOUT PLAN  
**AERO CITY,**  
**AMRITSAR**

CLIENT:  
**DSK REALTORS PVT.LTD.**  
 SPLENDOR LANDBASE LIMITED  
 SPLENDOR FORUM  
 3, DISTRICT CENTER, JASOLA  
 NEW DELHI-110025

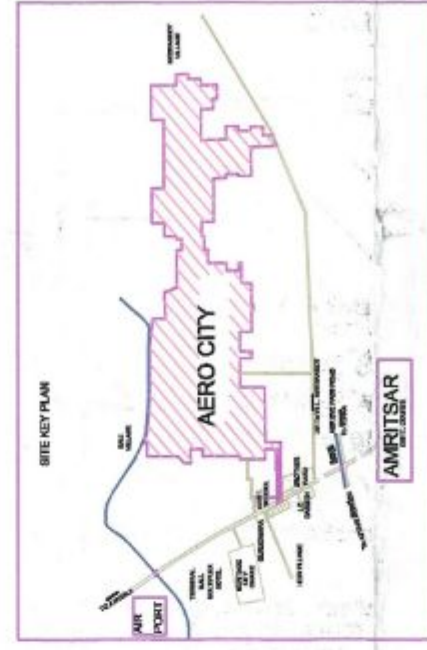

**Legend**

1.	N.G.L	99.652
2.	TREATED WATER PVC PIPE	
3.	NO OF HOUSES	16
4.	NODE NUMBER	A30
5.	LOAD OF NON RESIDENTIAL BUILDING	6000gls
6.	SLUICE VALVES	
7.	GARDEN HYDRANT	X

Superintending Engineer  
**ADA, Amritsar**

Divisional Engineer (PH)  
**ADA, Amritsar**

Chief Administrator  
**Amritsar Development Authority**  
 Amritsar

LEGEND :-

S.No	DESCRIPTION	SYMBOL
1.	REVENUE RASTA	
2.	KHAAL	
3.	ELECTRIC LINE 11KV (TO BE SHIFTED)	
4.	ELECTRIC LINE 68KV	
5.	OLD SCHEME BOUNDARY	
6.	OTHER PROPERTIES	
7.	NEW ADDED LAND	
8.	VILLAGE BOUNDARY	
9.	ALREADY APPROVED LAYOUT PLAN	
10.	AREA UNDER OWNERSHIP (FOR NEWLY ADDED LAND/ FOR AREAS UNDER REVISION)	
11.	AREA UNDER CONSENT (NOT TO BE SOLD) (FOR NEWLY ADDED LAND/ FOR AREAS UNDER REVISION)	

Public Health Services Designed :- KROSS WATER DESIGNER & CONSULTANTS # 2686 Sector 67 Mohali. e-mail : arorapwn@gmail.com		MOBILE 9888831939
DRG NO:-	PH-04	DRAWN :- D.D
DATE :-	6-3-2024	CHECKED :- PAWAN ARORA
<b>TREATED WATER LAYOUT PLAN</b>		
DRG NO:-	LAYOUT/AERO CITY/01	NORTH 
DATED	24-11-2023	
OWNER	For DSK Realtors Pvt. Ltd.  Authorized Signatory	
ARCHITECT:-		
ARCH DESIGN CONSULTANTS 9888821112, 987894109		