



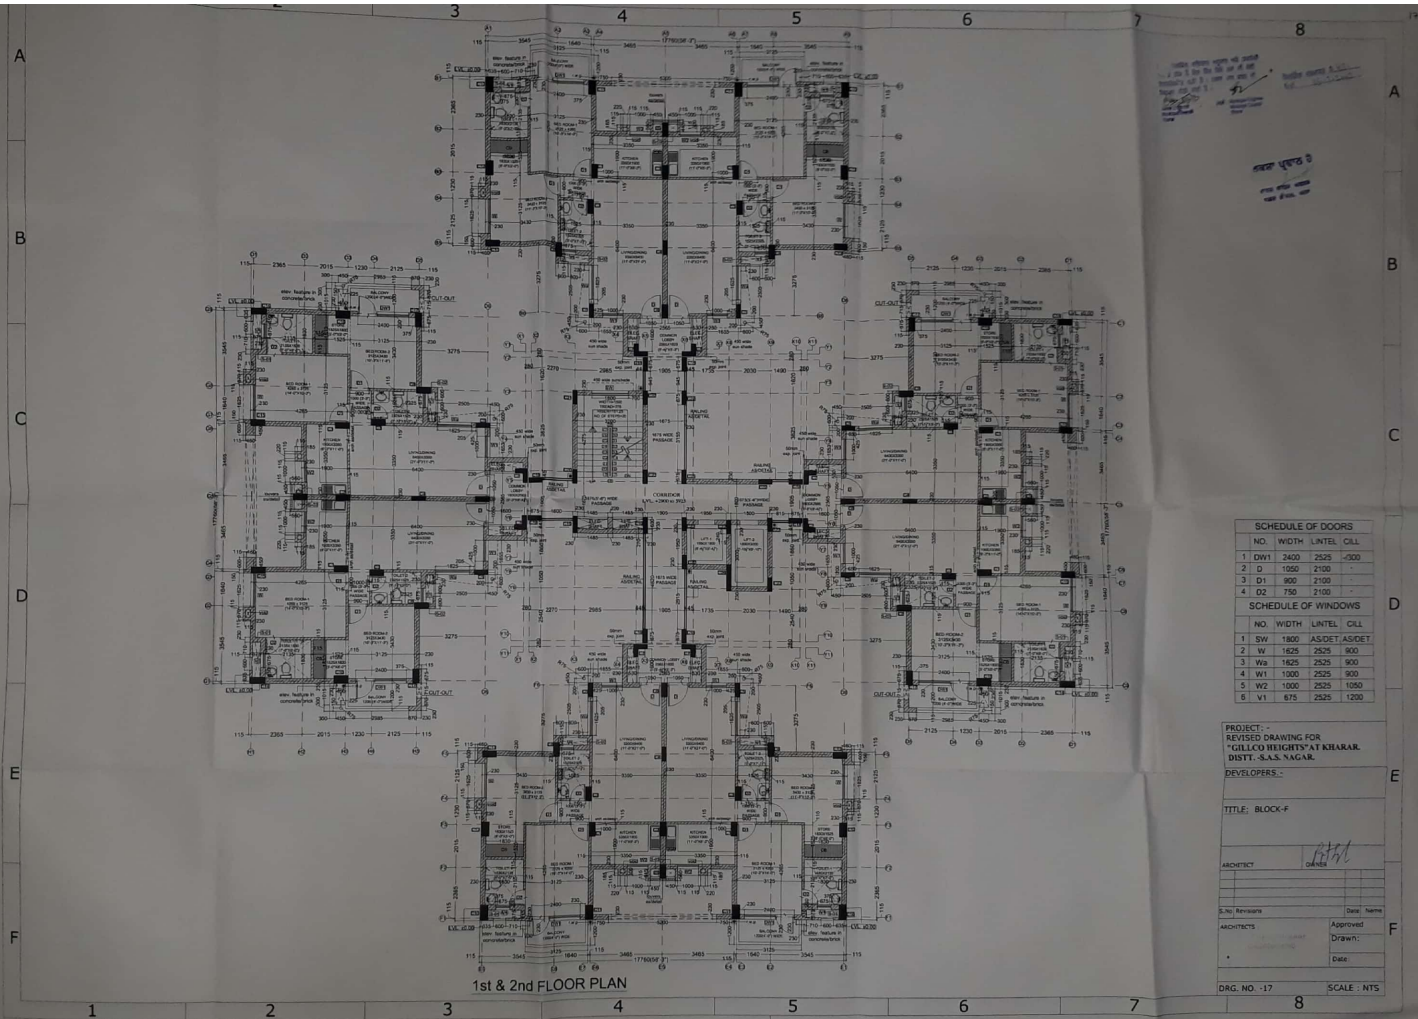

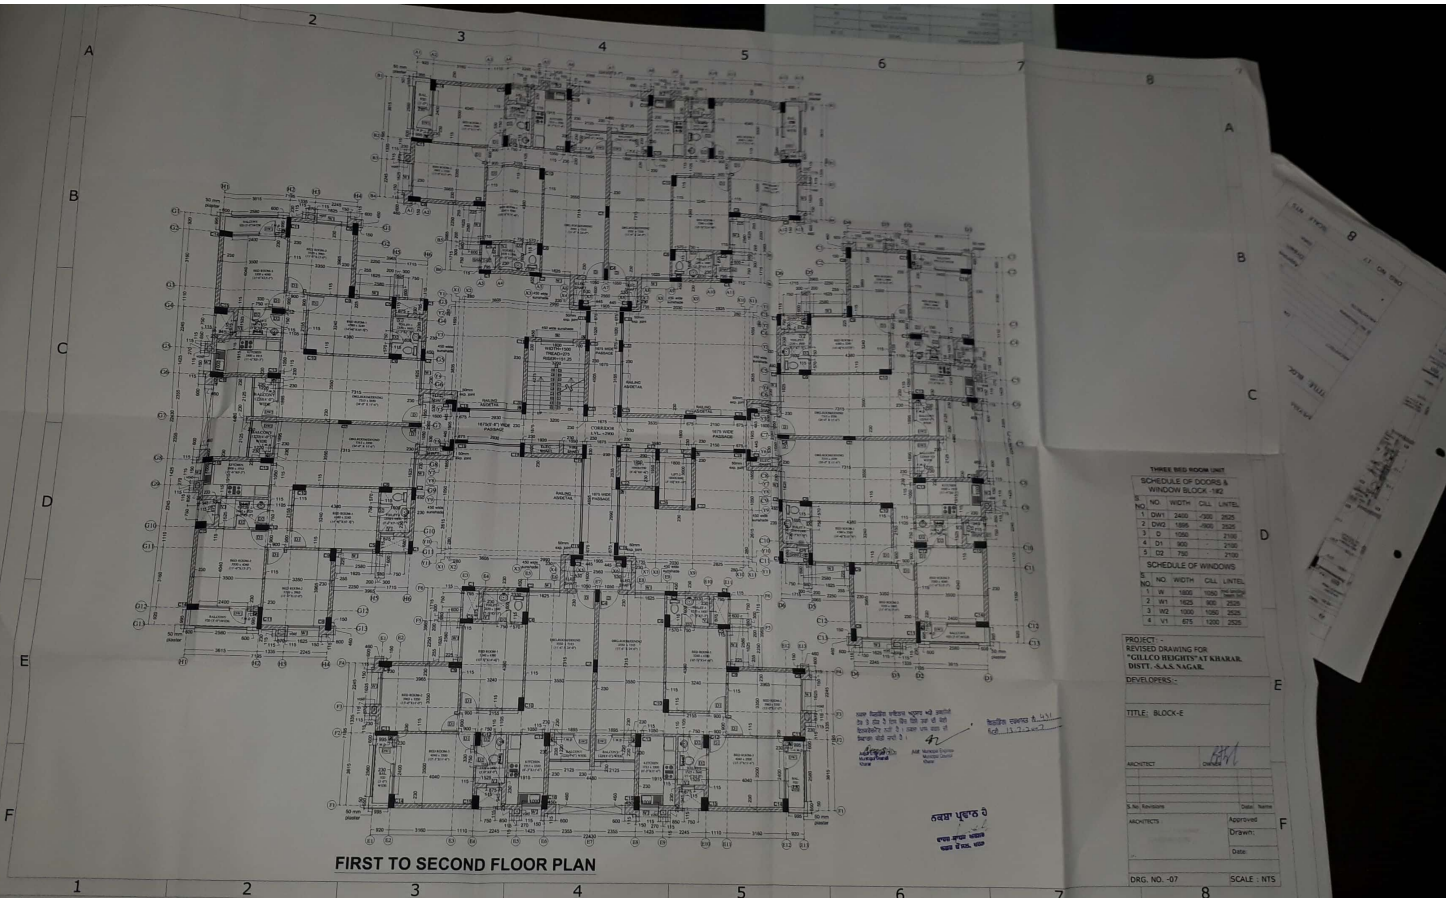

THREE BED ROOM UNIT

NO.	WIDTH	CELL	UNIT



PROJECT -
REVISED DRAWING FOR
DISTT. - S.A.S. NAGAR.

DEVELOPERS:-

TITLE, BLOCK-E

ARCHITECT

DATE

SCALE: NTS

